

117-G Town & Country Drive  
Danville, CA 94526  
925.837.1422  
925.837.1426 (f)  
www.barryandwynn.com

Project Title:  
**HERON BAY HOA  
ENTRY KIOSK**

SAN LEANDRO, CA

Sheet Title:  
**CONCEPT  
FLOOR PLAN**

Revisions:

PLN16-0009  
Exhibit B  
October 20, 2016

Scale: 1/4" = 1'-0"

Drawn By: RH

Approved: SW

Job No.:

Date: 05-17-16

Sheet No.:

3



- FLAT CONCRETE TILE ROOF T.B.D
- PAINTED WOOD LATTICE & POST
- HANGING MOUNT SECURITY DOME CAMERA, TYP.
- ALUMINUM CLAD WINDOWS. T.B.S.
- CULTURED LEDGE STONE
- CONCRETE PATIO

PLN16-0009  
 Exhibit C  
 October 20, 2016



barry|wynn  
 ARCHITECTS

117-G Town & Country Drive  
 Danville, CA 94526  
 925.837.1422  
 925.837.1426 (f)  
 www.barryandwynn.com

Project Title:  
**HERON BAY HOA**  
 ENTRY KIOSK

SAN LEANDRO, CA

Sheet Title:  
**CONCEPT**  
**RENDERINGS**

Revisions:

Scale: NO SCALE  
 Drawn By: RH  
 Approved: SW  
 Job No.:  
 Date: 05-17-16

Sheet No.:

1




- NON-FUNCTIONING CHIMNEY
- FLAT CONCRETE TILE ROOF T.B.D
- HANGING MOUNT SECURITY DOME CAMERA, TYP.
- ALUMINUM CLAD WINDOWS. T.B.S.
- STUCCO. TYP.
- 3'-0" DUTCH DOOR
- CULTURED LEDGE STONE
- CONCRETE PATIO





FRONT ELEVATION

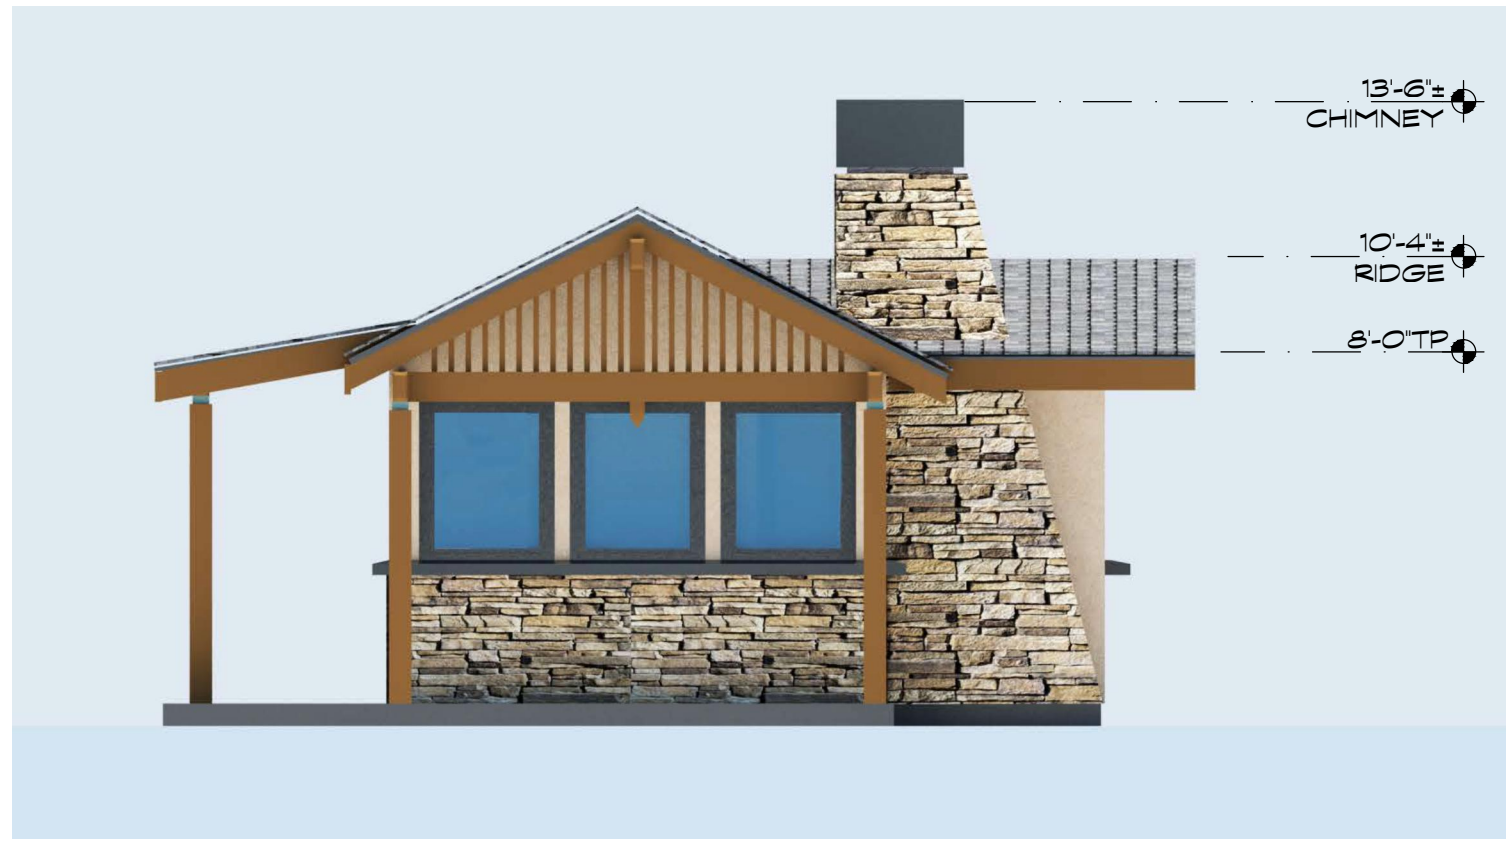

RIGHT ELEVATION




BACK ELEVATION



LEFT ELEVATION

PLN16-0009  
Exhibit D  
October 20, 2016

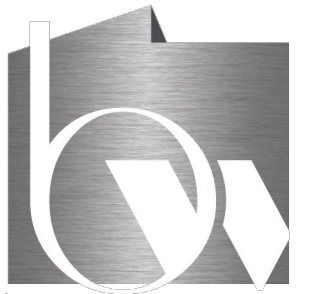

barry|wynn  
ARCHITECTS

117-G Town & Country Drive  
Danville, CA 94526  
925.837.1422  
925.837.1426 (f)  
www.barryandwynn.com

Project Title:  
**HERON BAY HOA**  
ENTRY KIOSK

SAN LEANDRO, CA

Sheet Title:  
**CONCEPT**  
**EXTERIOR**  
**ELEVATIONS**

Revisions:

Scale: 1/4" = 1'-0"

Drawn By: RH

Approved: SW

Job No.:

Date: 05-17-16

Sheet No.:

2