



Consultant:

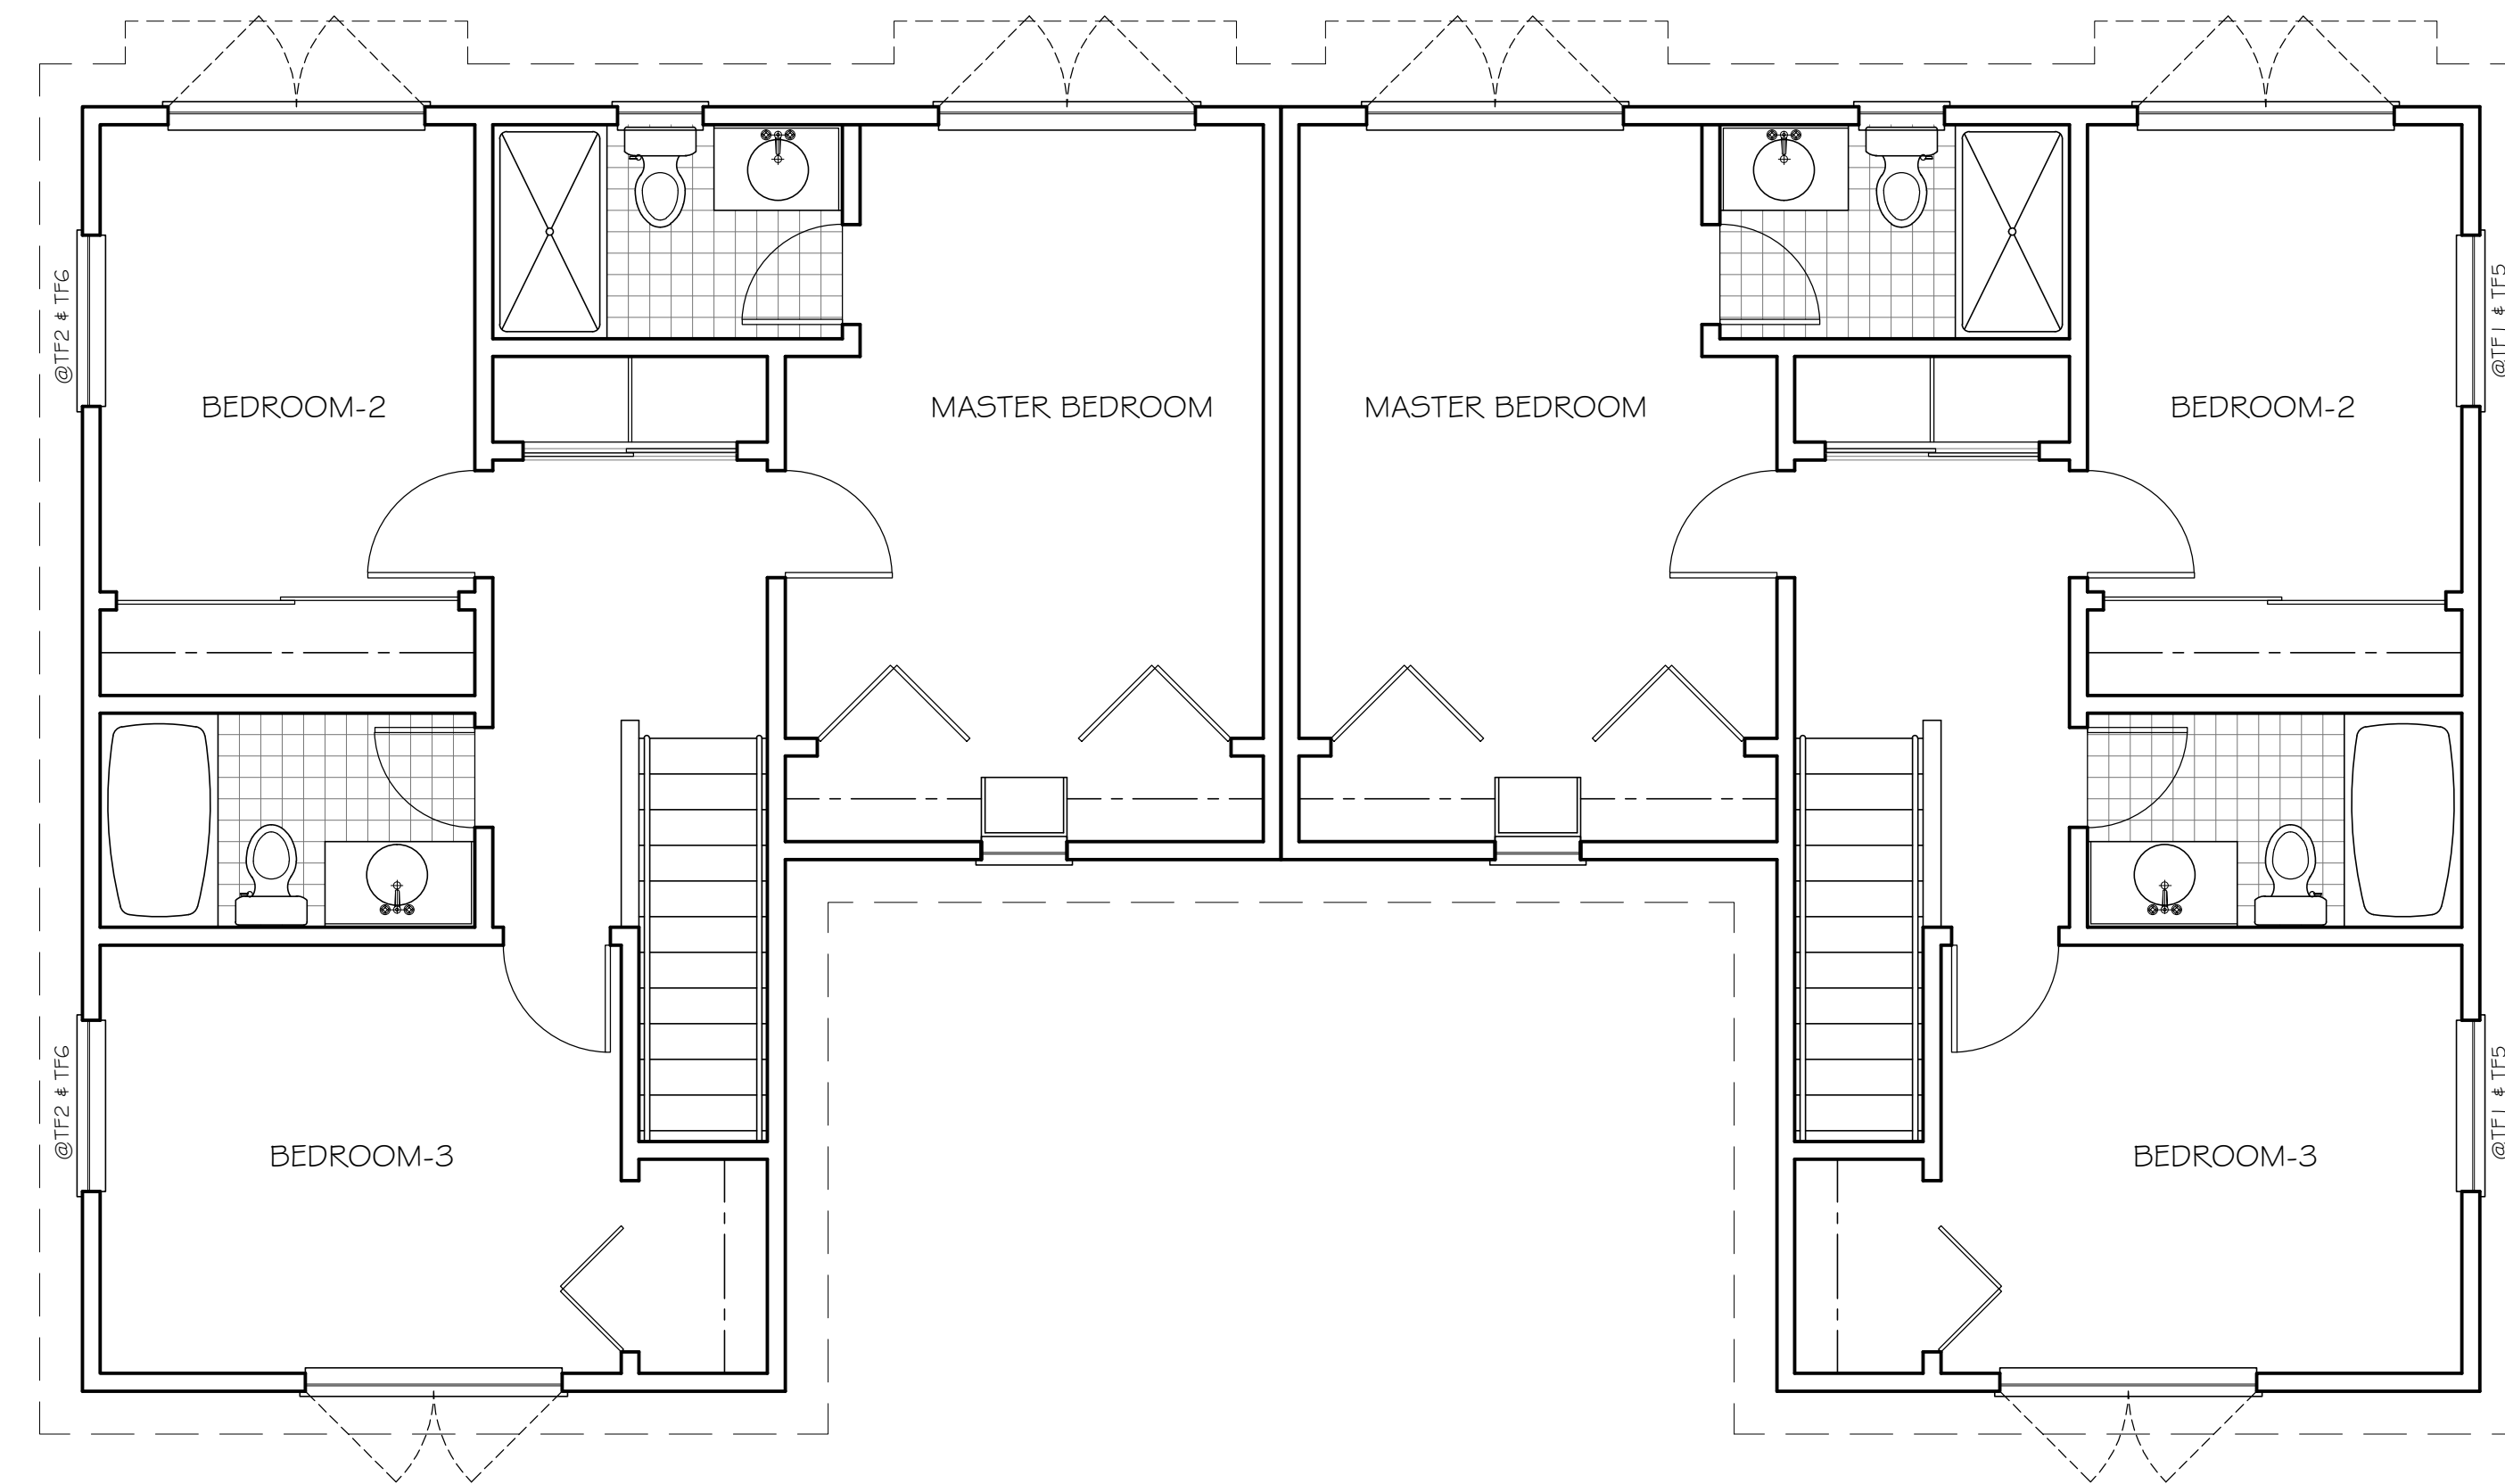

NEW TWO FAMILY SECOND FLOOR PLAN

1/4" = 1'-0"

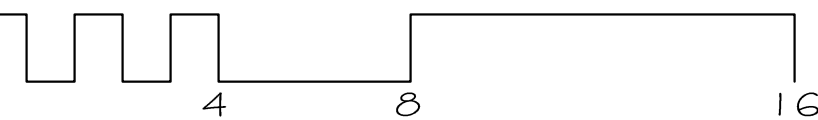

Copyright 2012. All rights reserved. The above drawings and specifications, ideas, designs, and arrangements represented therein, are and shall remain the property of the Architect. No part thereof shall be reproduced, published, or otherwise used without the prior written consent of and appropriate compensation to the Architect. Visual contact with the above drawings or specifications shall constitute conclusive evidence of acceptance of these restrictions.

Revisions:

No.	Date	Description

Project Title:

**AURORA
COTTAGES**

AURORA DRIVE
SAN LEANDRO, CA

Sheet Title:

**NEW TWO FAMILY
2nd FLOOR PLAN**

Date: 09.06.2012

Drafter:

Scale: AS NOTED

Job:

Sheet **A.3.2**