





1 PARK ENTRANCE GATE, PARTIAL FENCING, & SIGNAGE - SITE ELEVATION
1/4" = 1'-0"

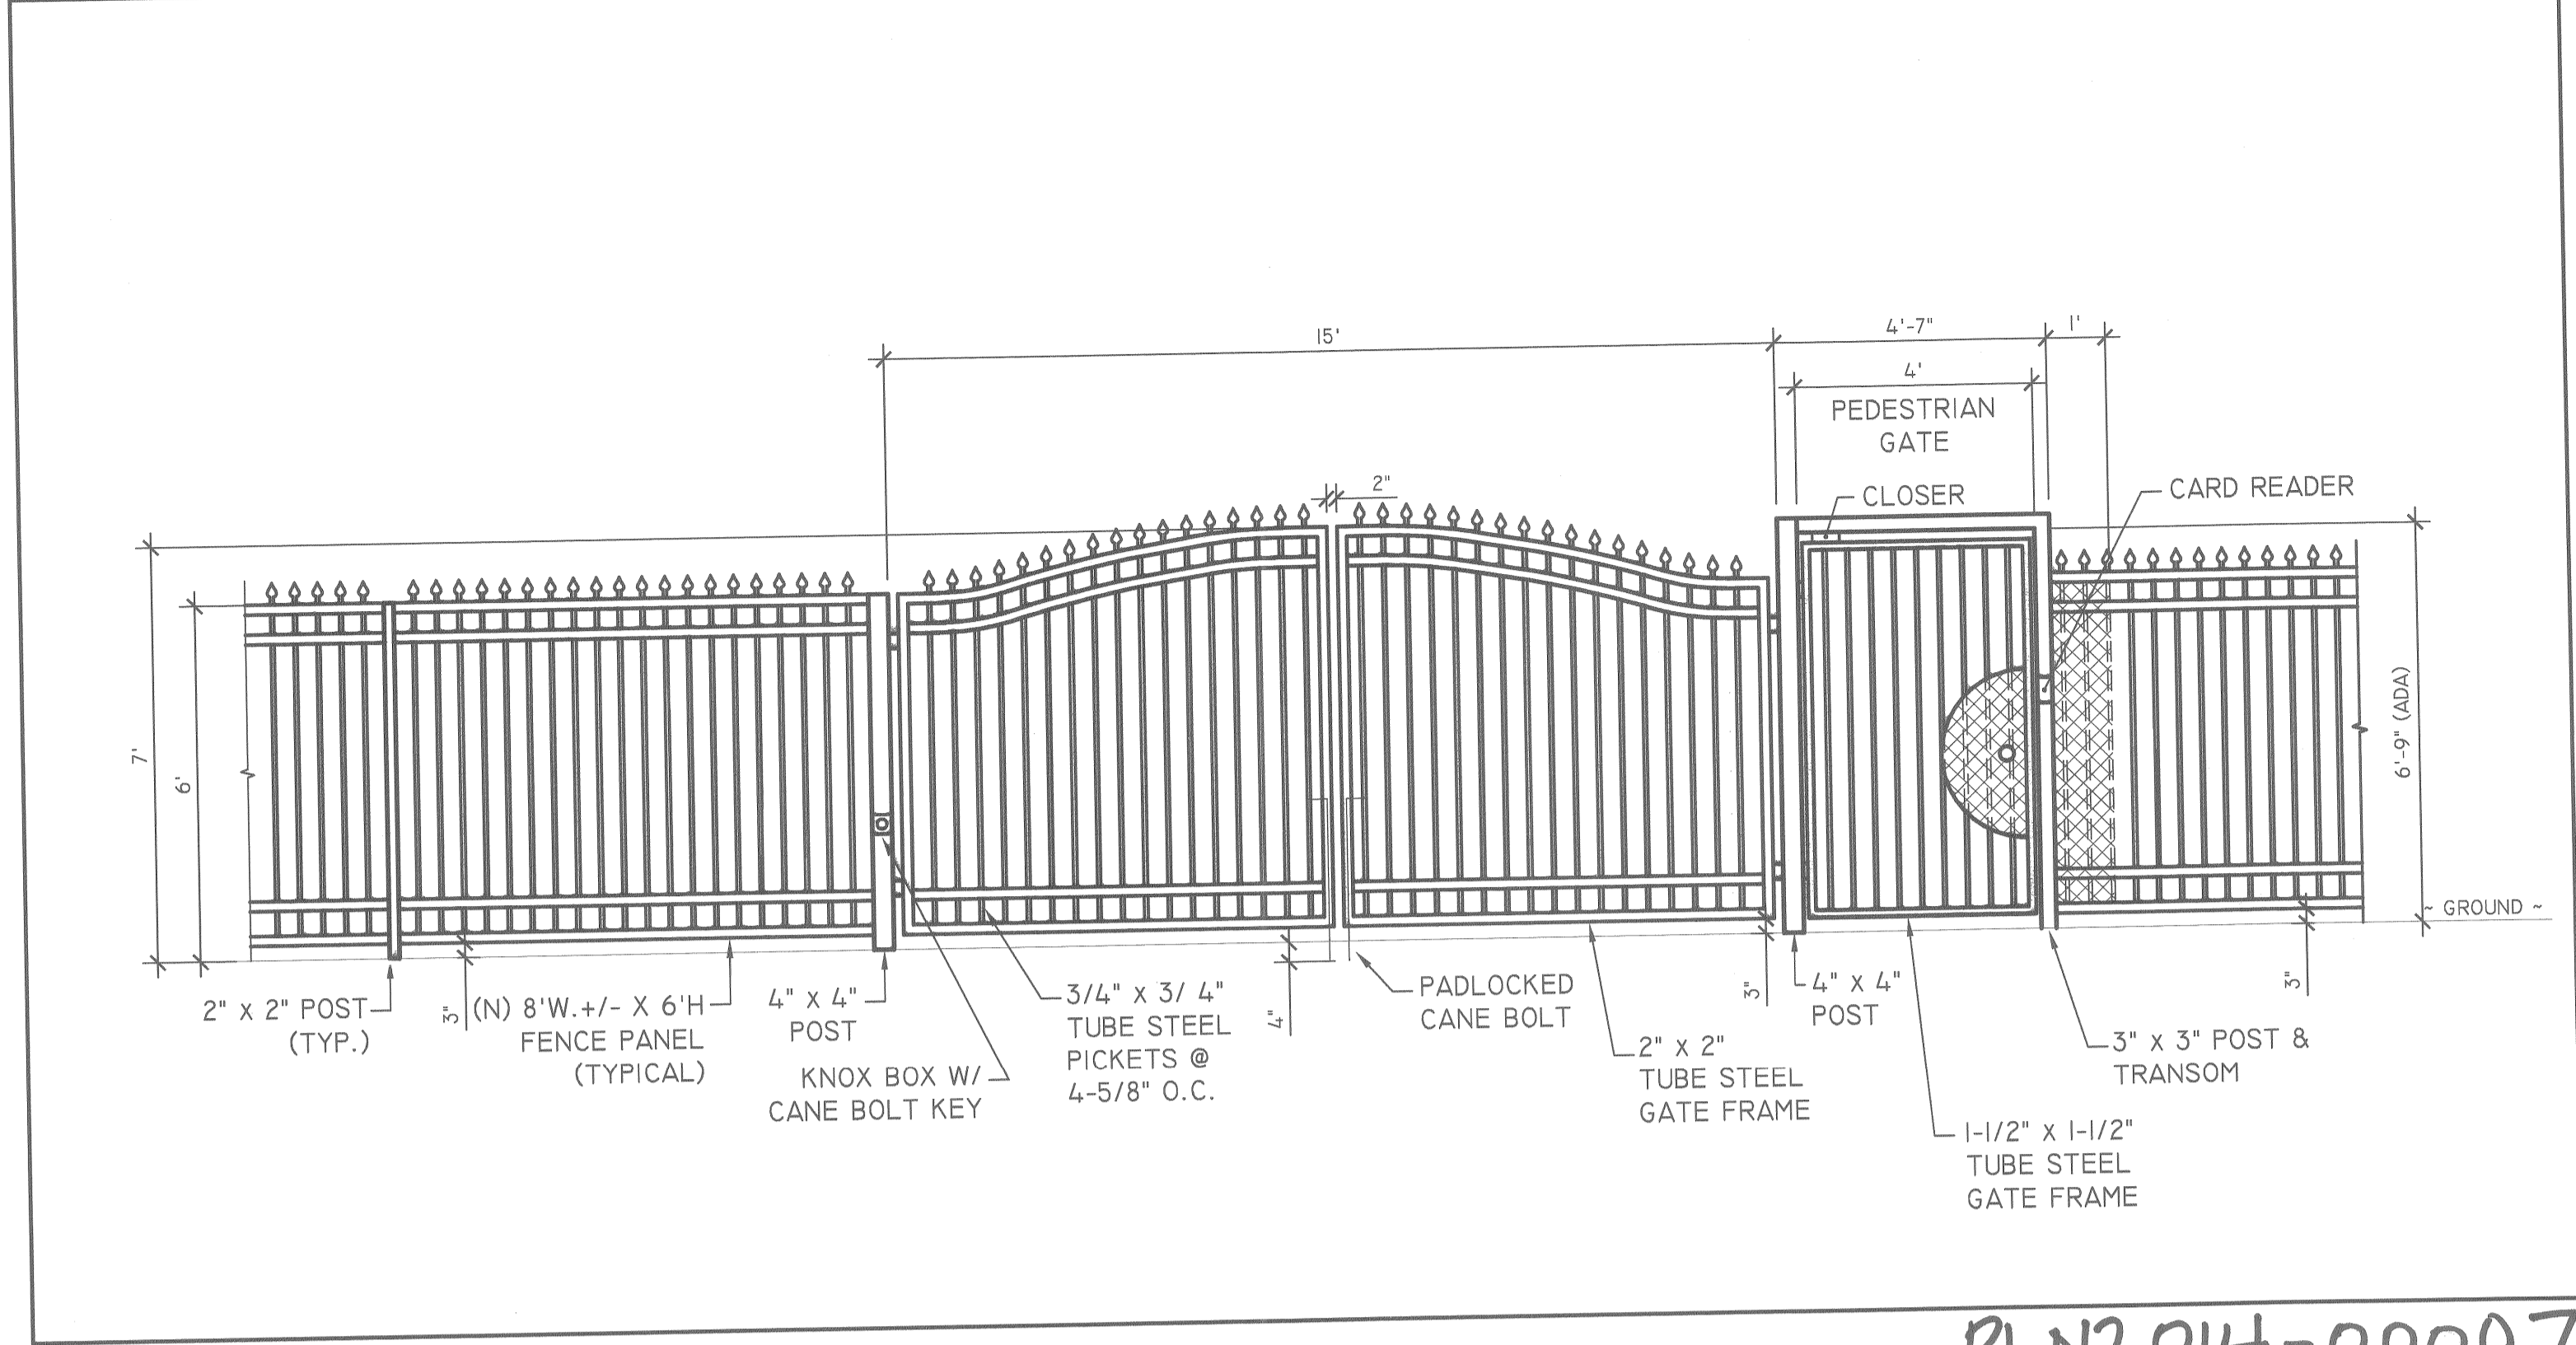


2 PARK ENTRANCE GATE & PARTIAL FENCING - ELEVATION
3/8" = 1'-0"

PLN2014-00007
EXHIBIT D
5-15-2014

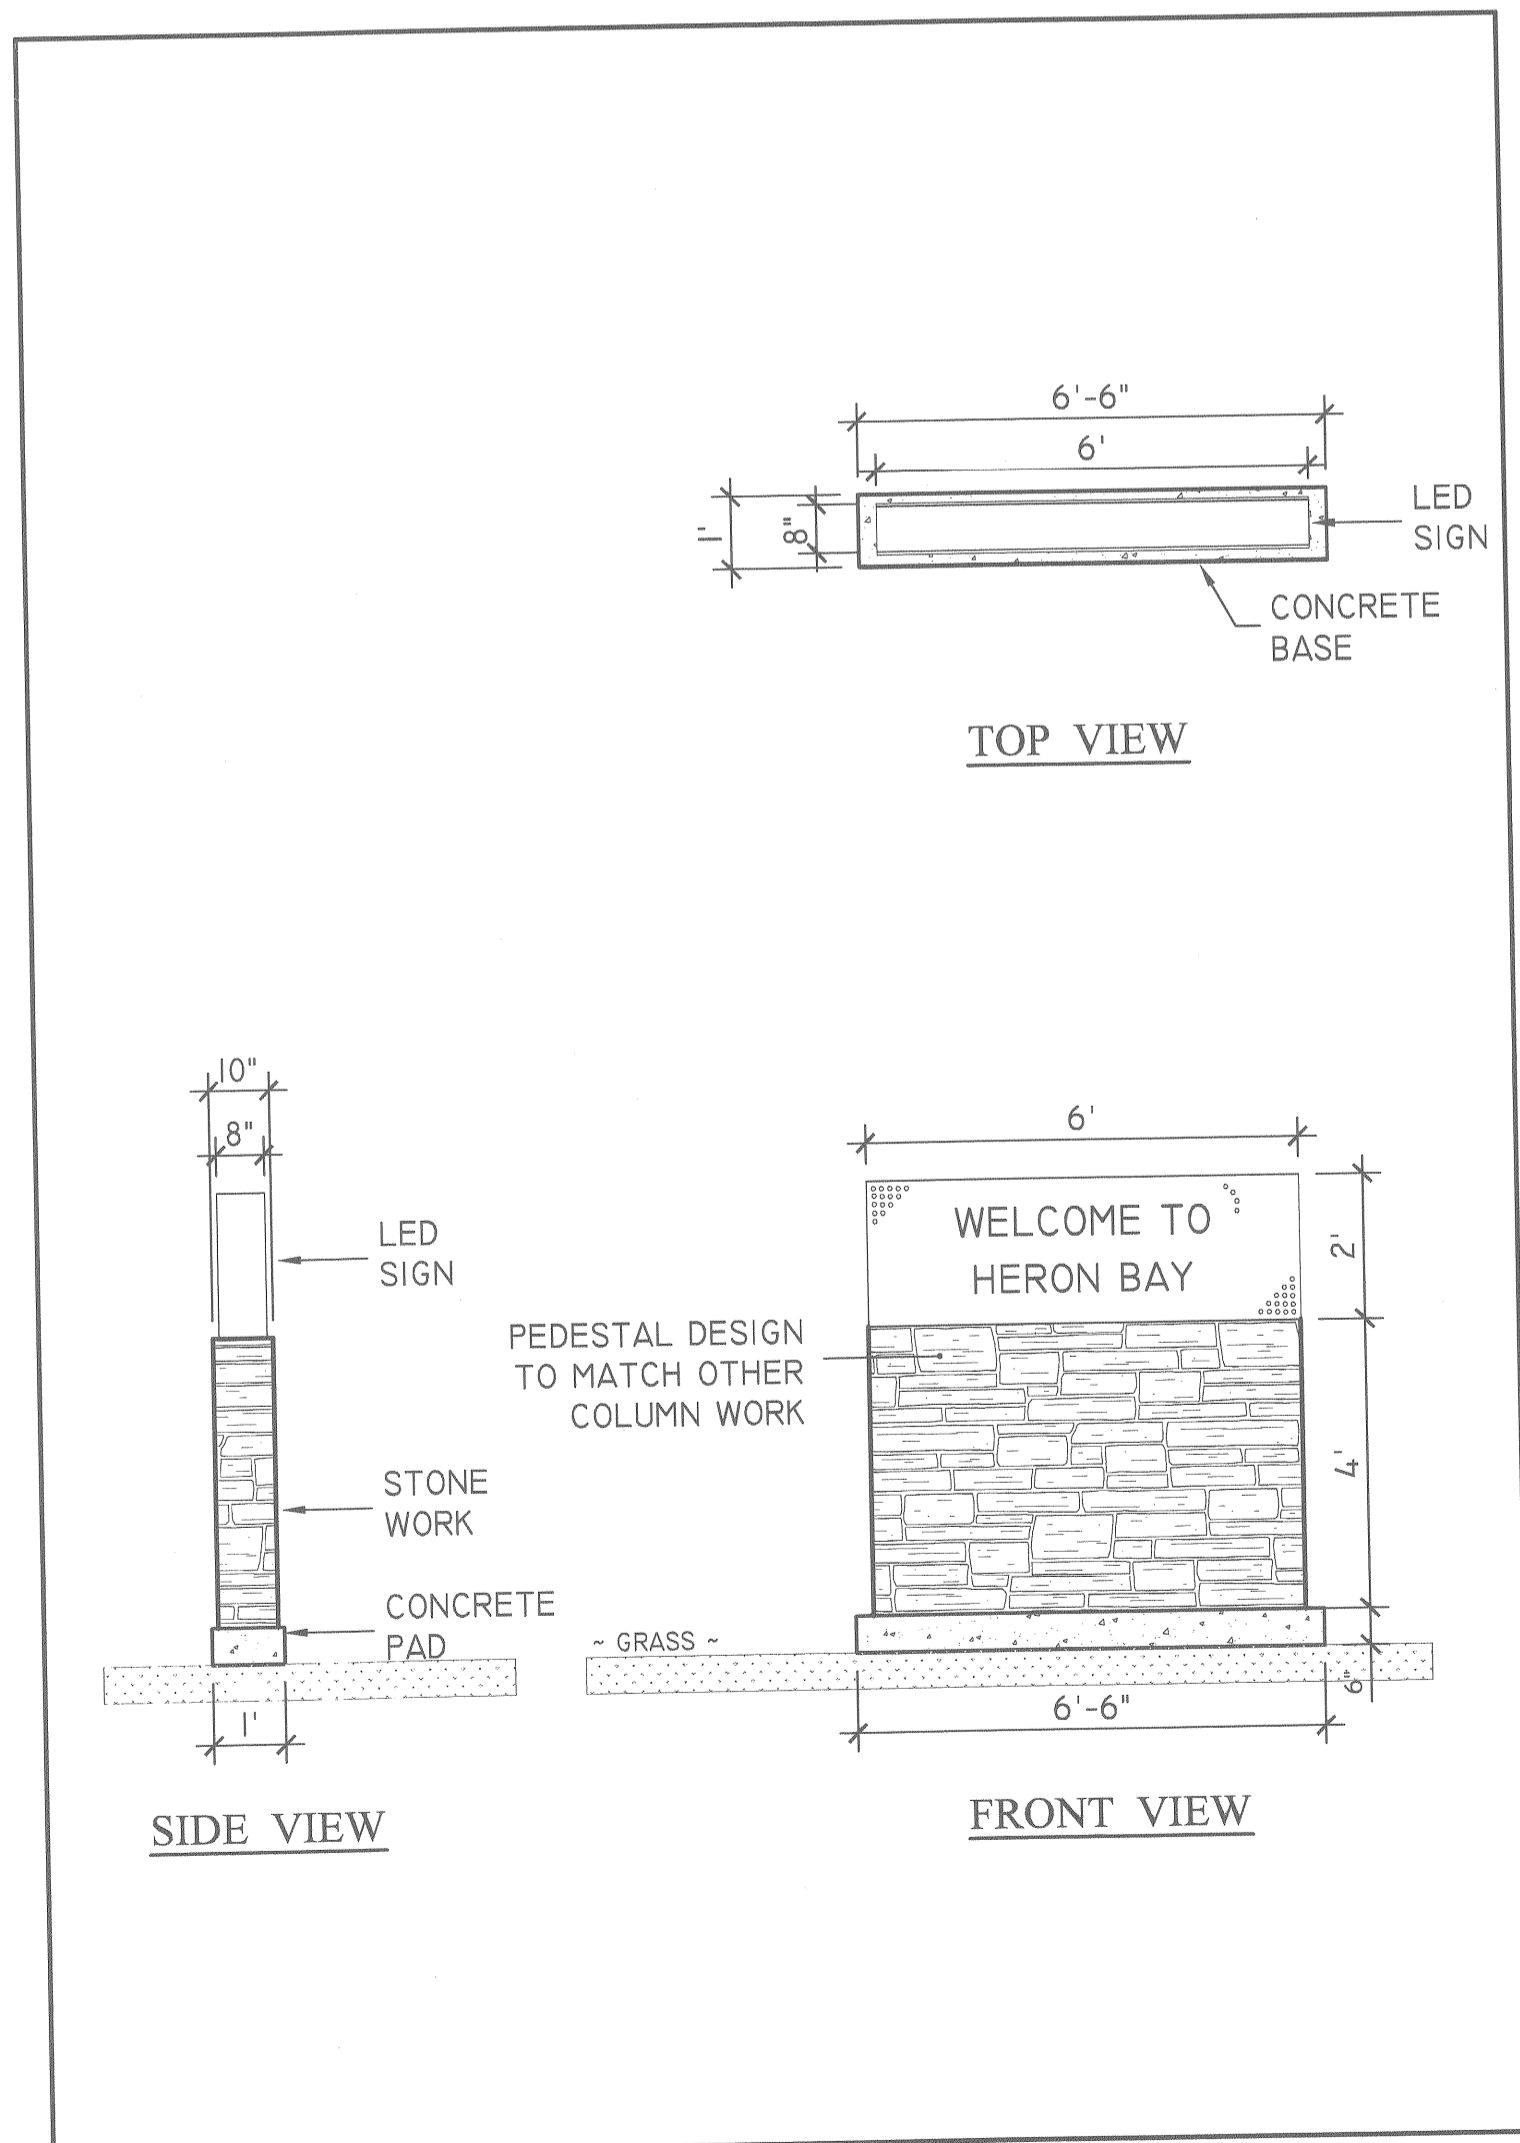

3 PARK ENTRANCE SIGNAGE - ELEVATION
3/8" = 1'-0"

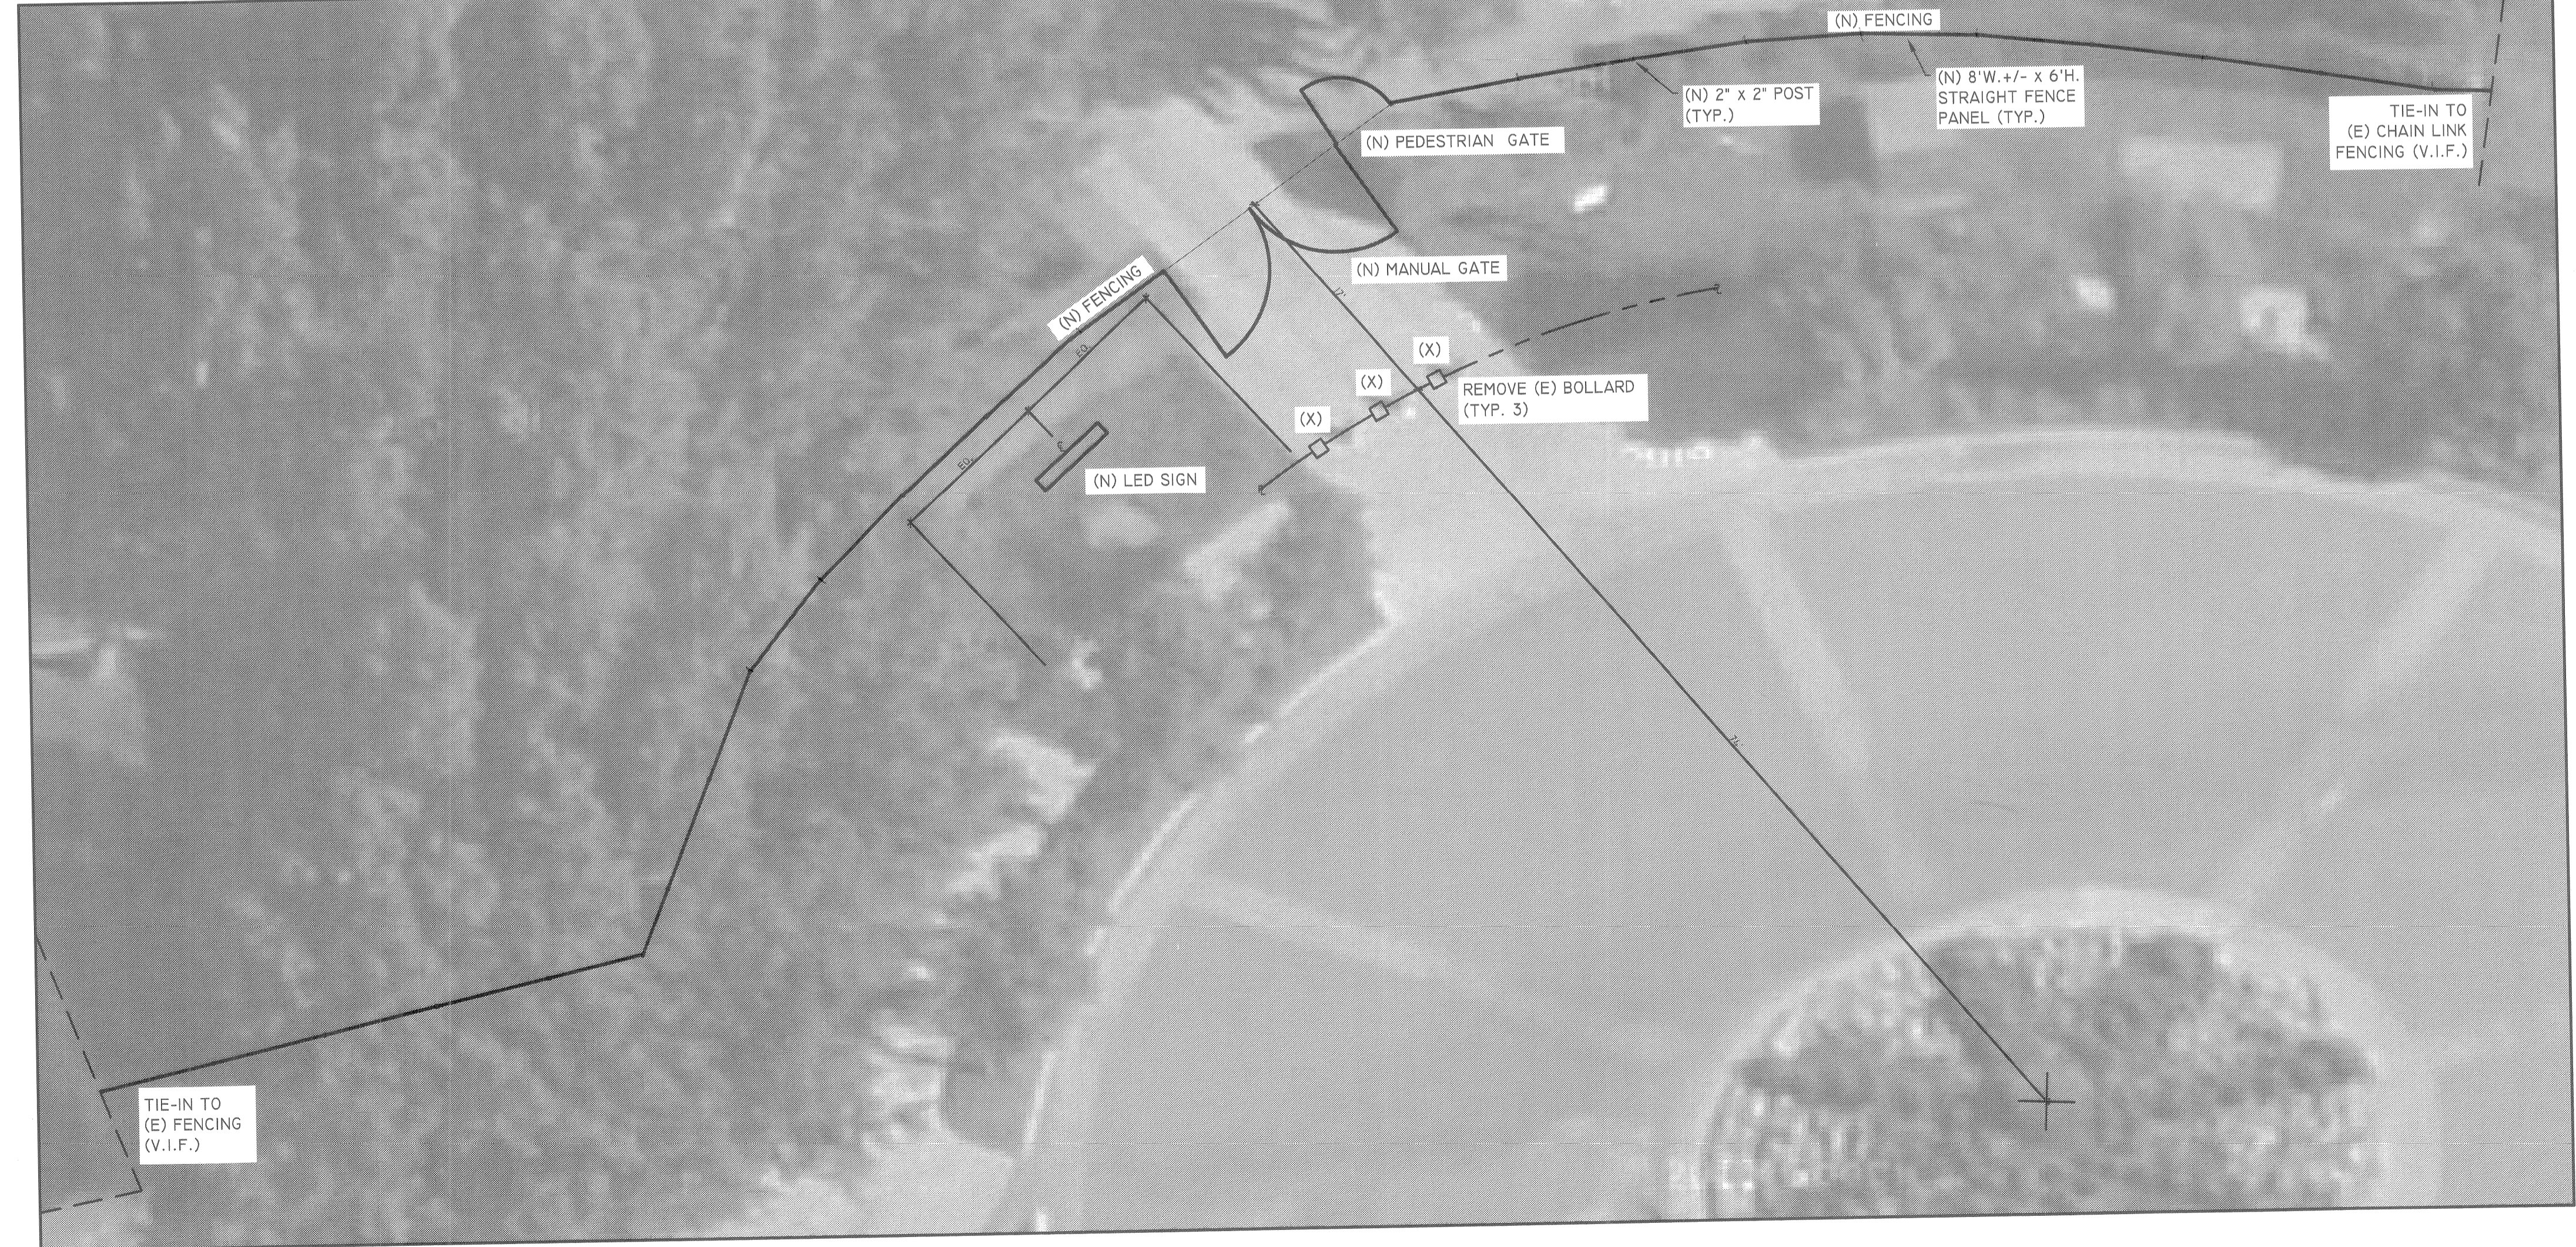

4 PARK ENTRANCE GATE, FENCING, & SIGNAGE - SITE PLAN
1/8" = 1'-0"

DRAWINGS PREPARED BY:
BAY AREA DRAFTING CO.
727 INDUSTRIAL ROAD, SUITE 105
SAN CARLOS, CA 94070
(650) 591-1870 BADC088@PACBELL.NET



ISSUED:
01.13.14
For Review
02.26.14
City Presentation

HERON BAY HOA
SECURITY UPGRADE
SAN LEANDRO, CALIFORNIA

SHEET TITLE:
PARK
ENTRANCE
SIGNAGE &
GATE PLAN

DATE 02.26.14
SCALE AS NOTED
DRAWN PH/VJM
PROJ. NO. -

BCAG-4