

Project Title:
HERON BAY HOA
 ENTRY KIOSK

SAN LEANDRO, CA

Sheet Title:
CONCEPT
FLOOR PLAN

Revisions:

PLN16-0009
Exhibit B
October 20, 2016

Scale: 1/4" = 1'-0"

Drawn By: RH

Approved: SW

Job No.:

Date: 05-17-16

Sheet No.:



- FLAT CONCRETE TILE ROOF T.B.D
- PAINTED WOOD LATTICE & POST
- HANGING MOUNT SECURITY DOME CAMERA, TYP.
- ALUMINUM CLAD WINDOWS. T.B.S.
- CULTURED LEDGE STONE
- CONCRETE PATIO

PLN16-0009
 Exhibit C
 October 20, 2016



barry|wynn
 ARCHITECTS
 117-G Town & Country Drive
 Danville, CA 94526
 925.837.1422
 925.837.1426 (f)
 www.barryandwynn.com

Project Title:
HERON BAY HOA
 ENTRY KIOSK

SAN LEANDRO, CA

Sheet Title:
CONCEPT
RENDERINGS

Revisions:

Scale: NO SCALE
 Drawn By: RH
 Approved: SW
 Job No.:
 Date: 05-17-16

Sheet No.:


1



- NON-FUNCTIONING CHIMNEY
- FLAT CONCRETE TILE ROOF T.B.D
- HANGING MOUNT SECURITY DOME CAMERA, TYP.
- ALUMINUM CLAD WINDOWS. T.B.S.
- STUCCO. TYP.
- 3'-0" DUTCH DOOR
- CULTURED LEDGE STONE
- CONCRETE PATIO



FRONT ELEVATION

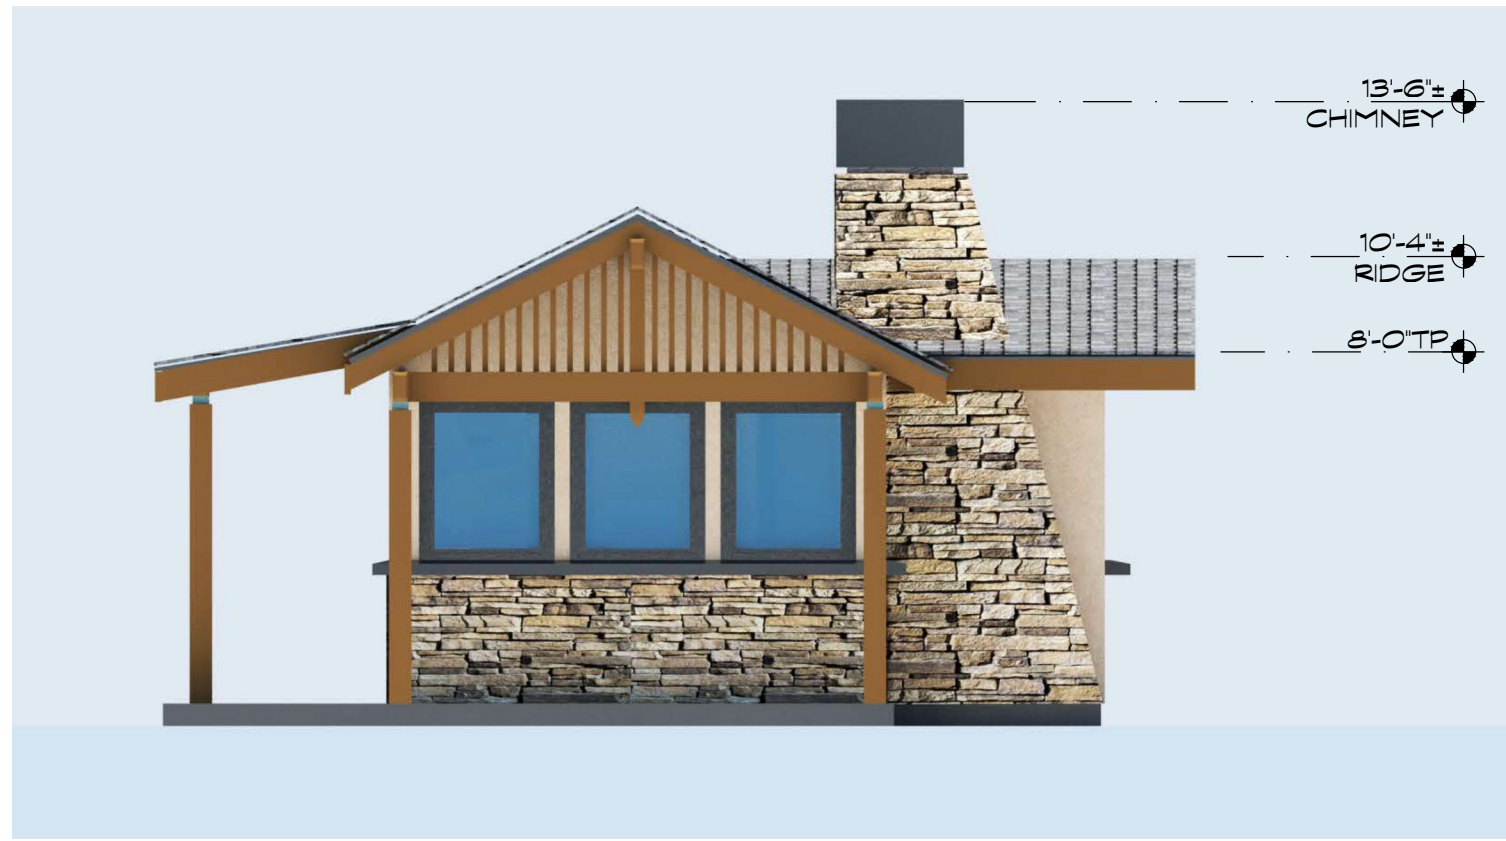

RIGHT ELEVATION



BACK ELEVATION



LEFT ELEVATION



barry|wynn
ARCHITECTS

117-G Town & Country Drive
Danville, CA 94526
925.837.1422
925.837.1426 (f)
www.barryandwynn.com

Project Title:
HERON BAY HOA
ENTRY KIOSK

SAN LEANDRO, CA

Sheet Title:
CONCEPT
EXTERIOR
ELEVATIONS

PLN16-0009
Exhibit D
October 20, 2016

Revisions:

Scale: 1/4" = 1'-0"

Drawn By: RH

Approved: SW

Job No.:

Date: 05-17-16

Sheet No.:

2