


1 RESIDENT'S ENTRANCE GATE - PLAN VIEW
3/8" = 1'-0"

PLN2014-00007
EXHIBIT B
5-15-2014

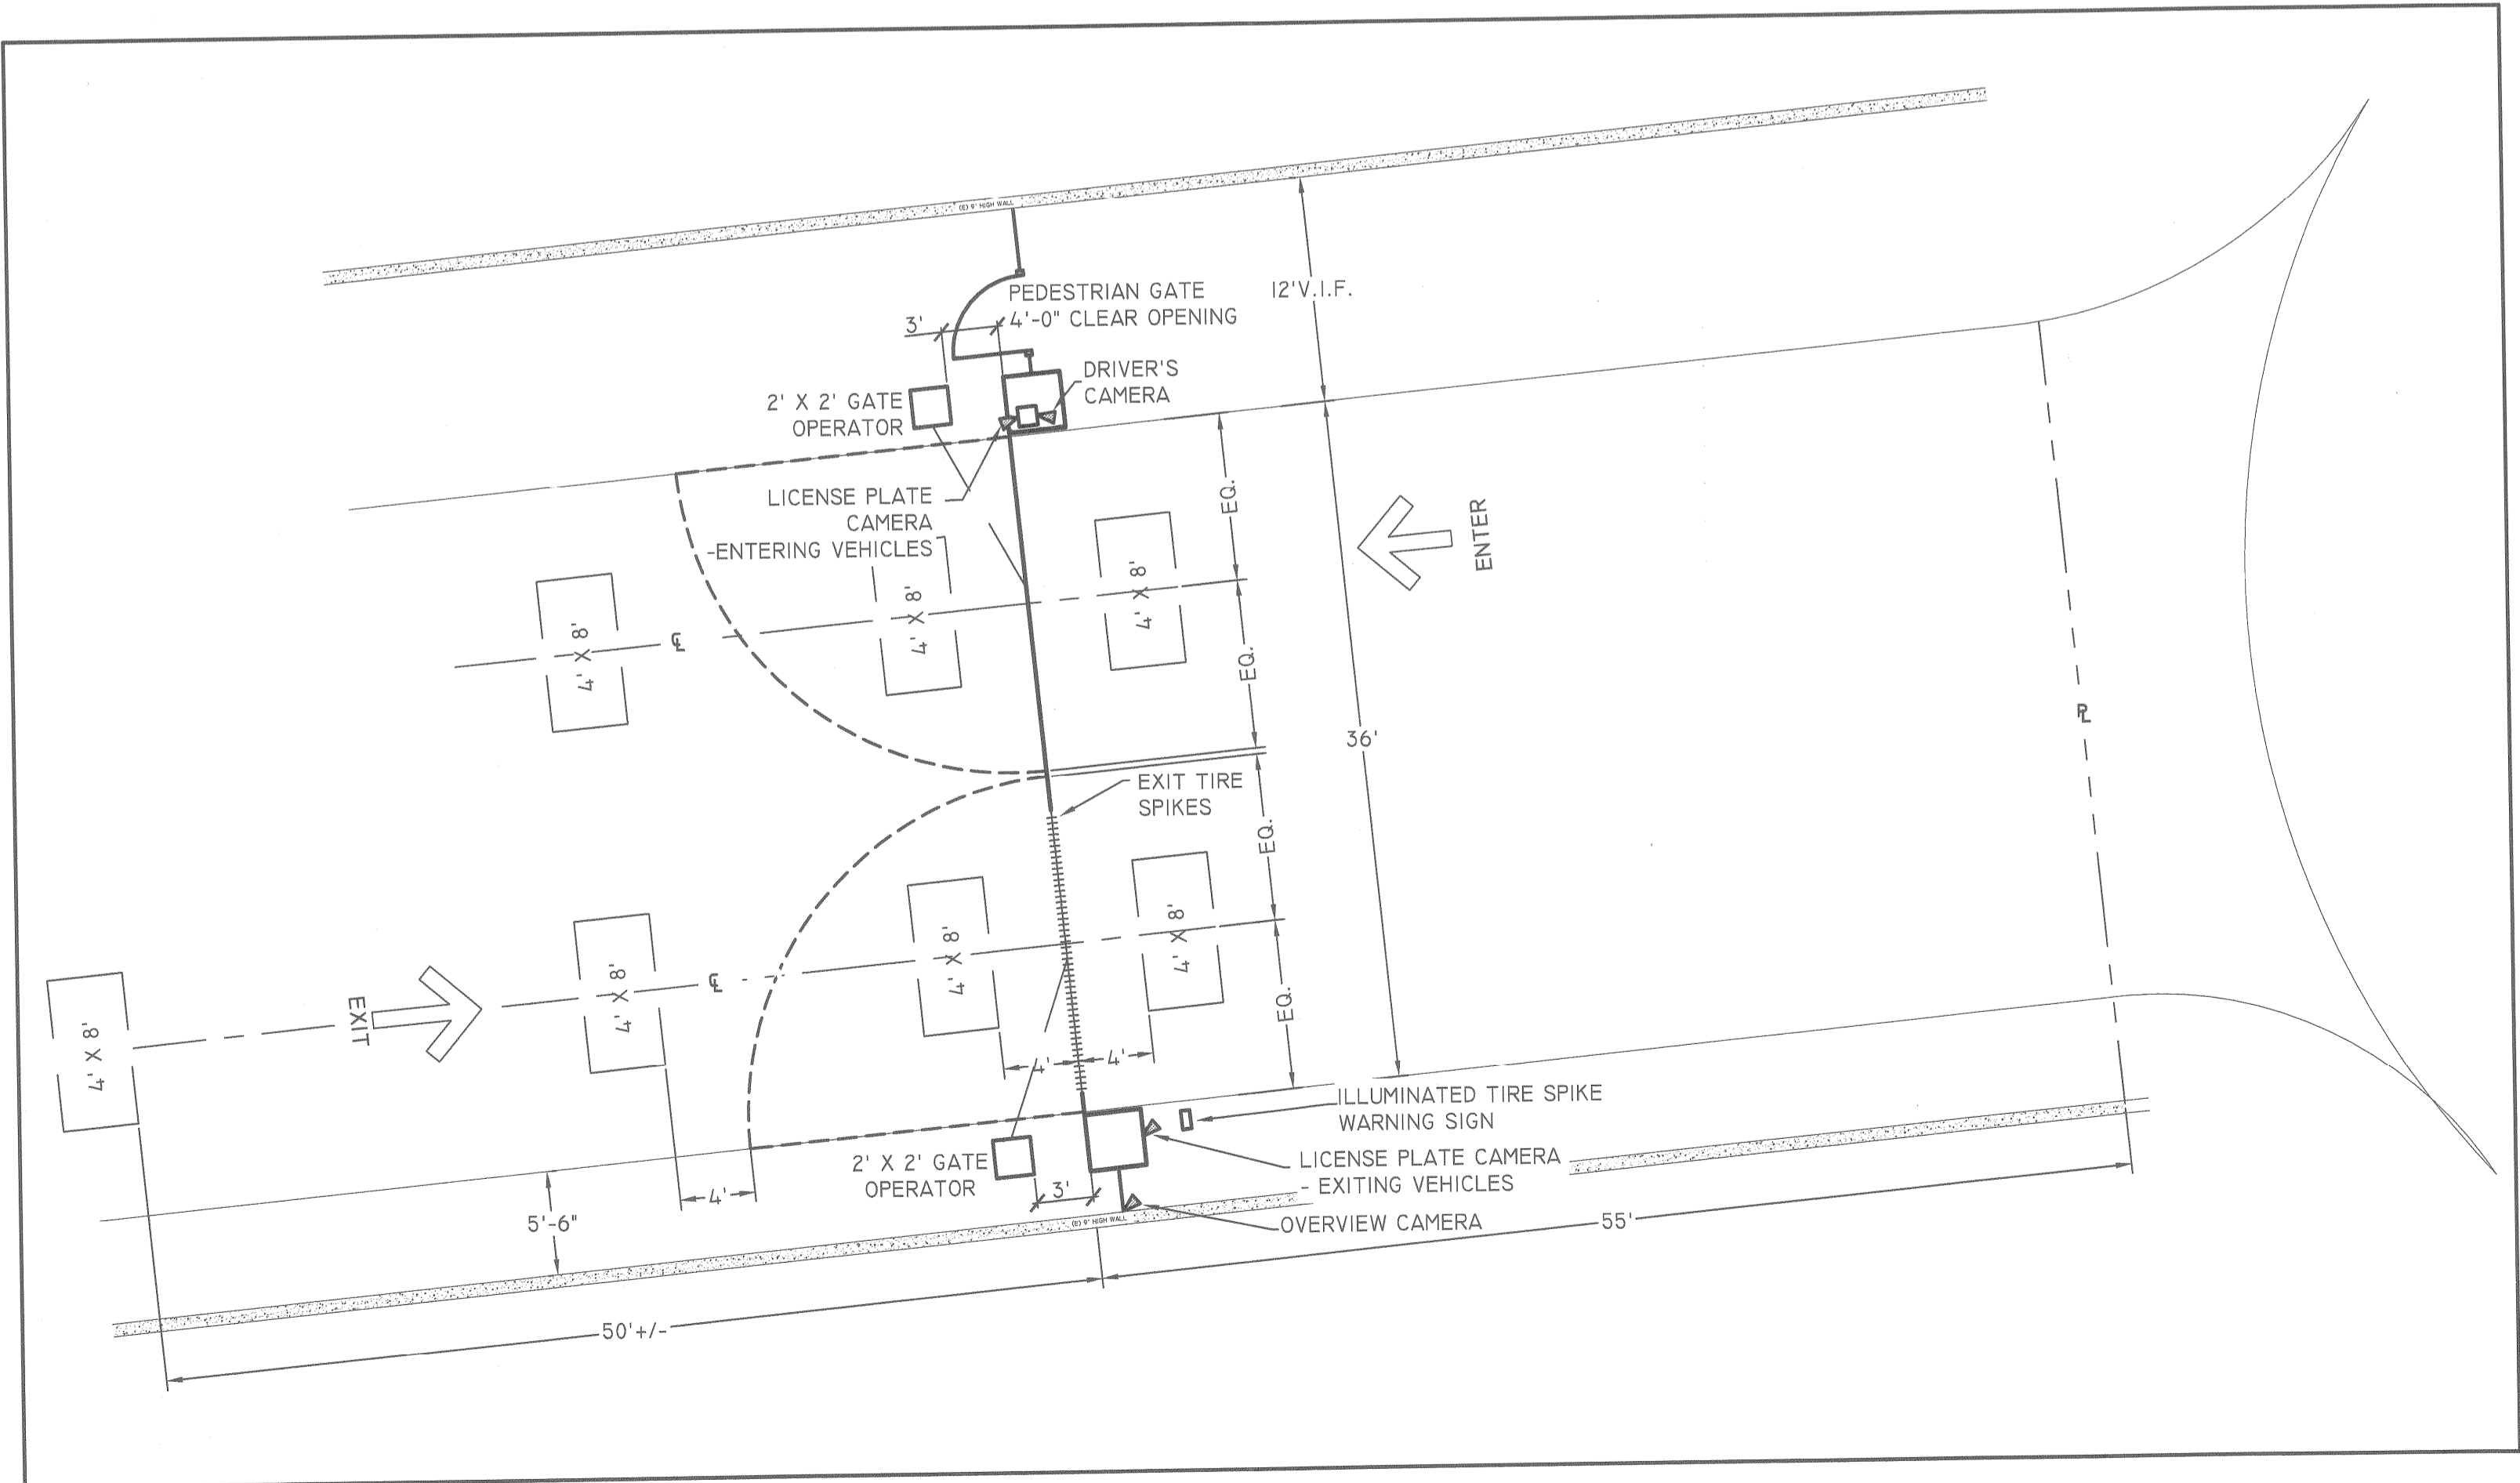


2 RESIDENT'S ENTRANCE GATE - SITE PLAN ELEVATION
1/8" = 1'-0"



3 RESIDENT'S ENTRANCE - PLAN VIEW
1/8" = 1'-0"

DRAWINGS PREPARED BY:
BAY AREA DRAFTING CO.
727 INDUSTRIAL ROAD, SUITE 105
SAN CARLOS, CA 94070
(650) 591-1870 BADCOB@PAGEBELL.NET

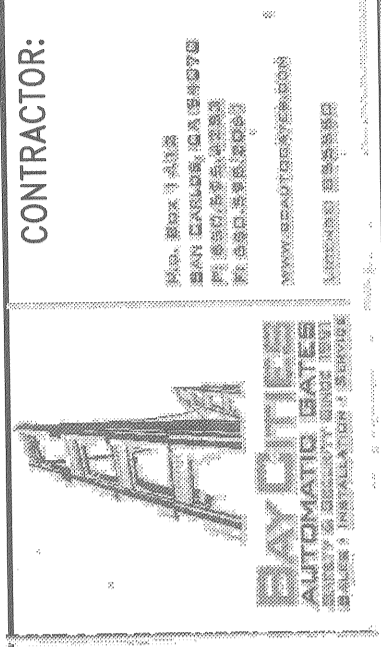

ISSUED:
01.13.14
For Review
02.26.14
City Presentation

HERON BAY HOA
SECURITY UPGRADE
SAN LEANDRO, CALIFORNIA

SHEET TITLE:
RESIDENT'S
ENTRANCE
GATE PLAN

DATE 02.26.14
SCALE AS NOTED
DRAWN PH/VJM
PROJ. NO. -

BCAG-2