


CAD FILE: #E16a Plan\_1/30/2017\_9:06 AM

(E)RESTROOMS TO BE INCORPORATED INTO FUTURE SLPD SPACE

(N) STORAGE  
(N) FOOD PREP. AREA

(E)THEATER TO BE CONVERTED INTO A COMMUNITY MEETING AREA

(N) ADA RESTROOMS

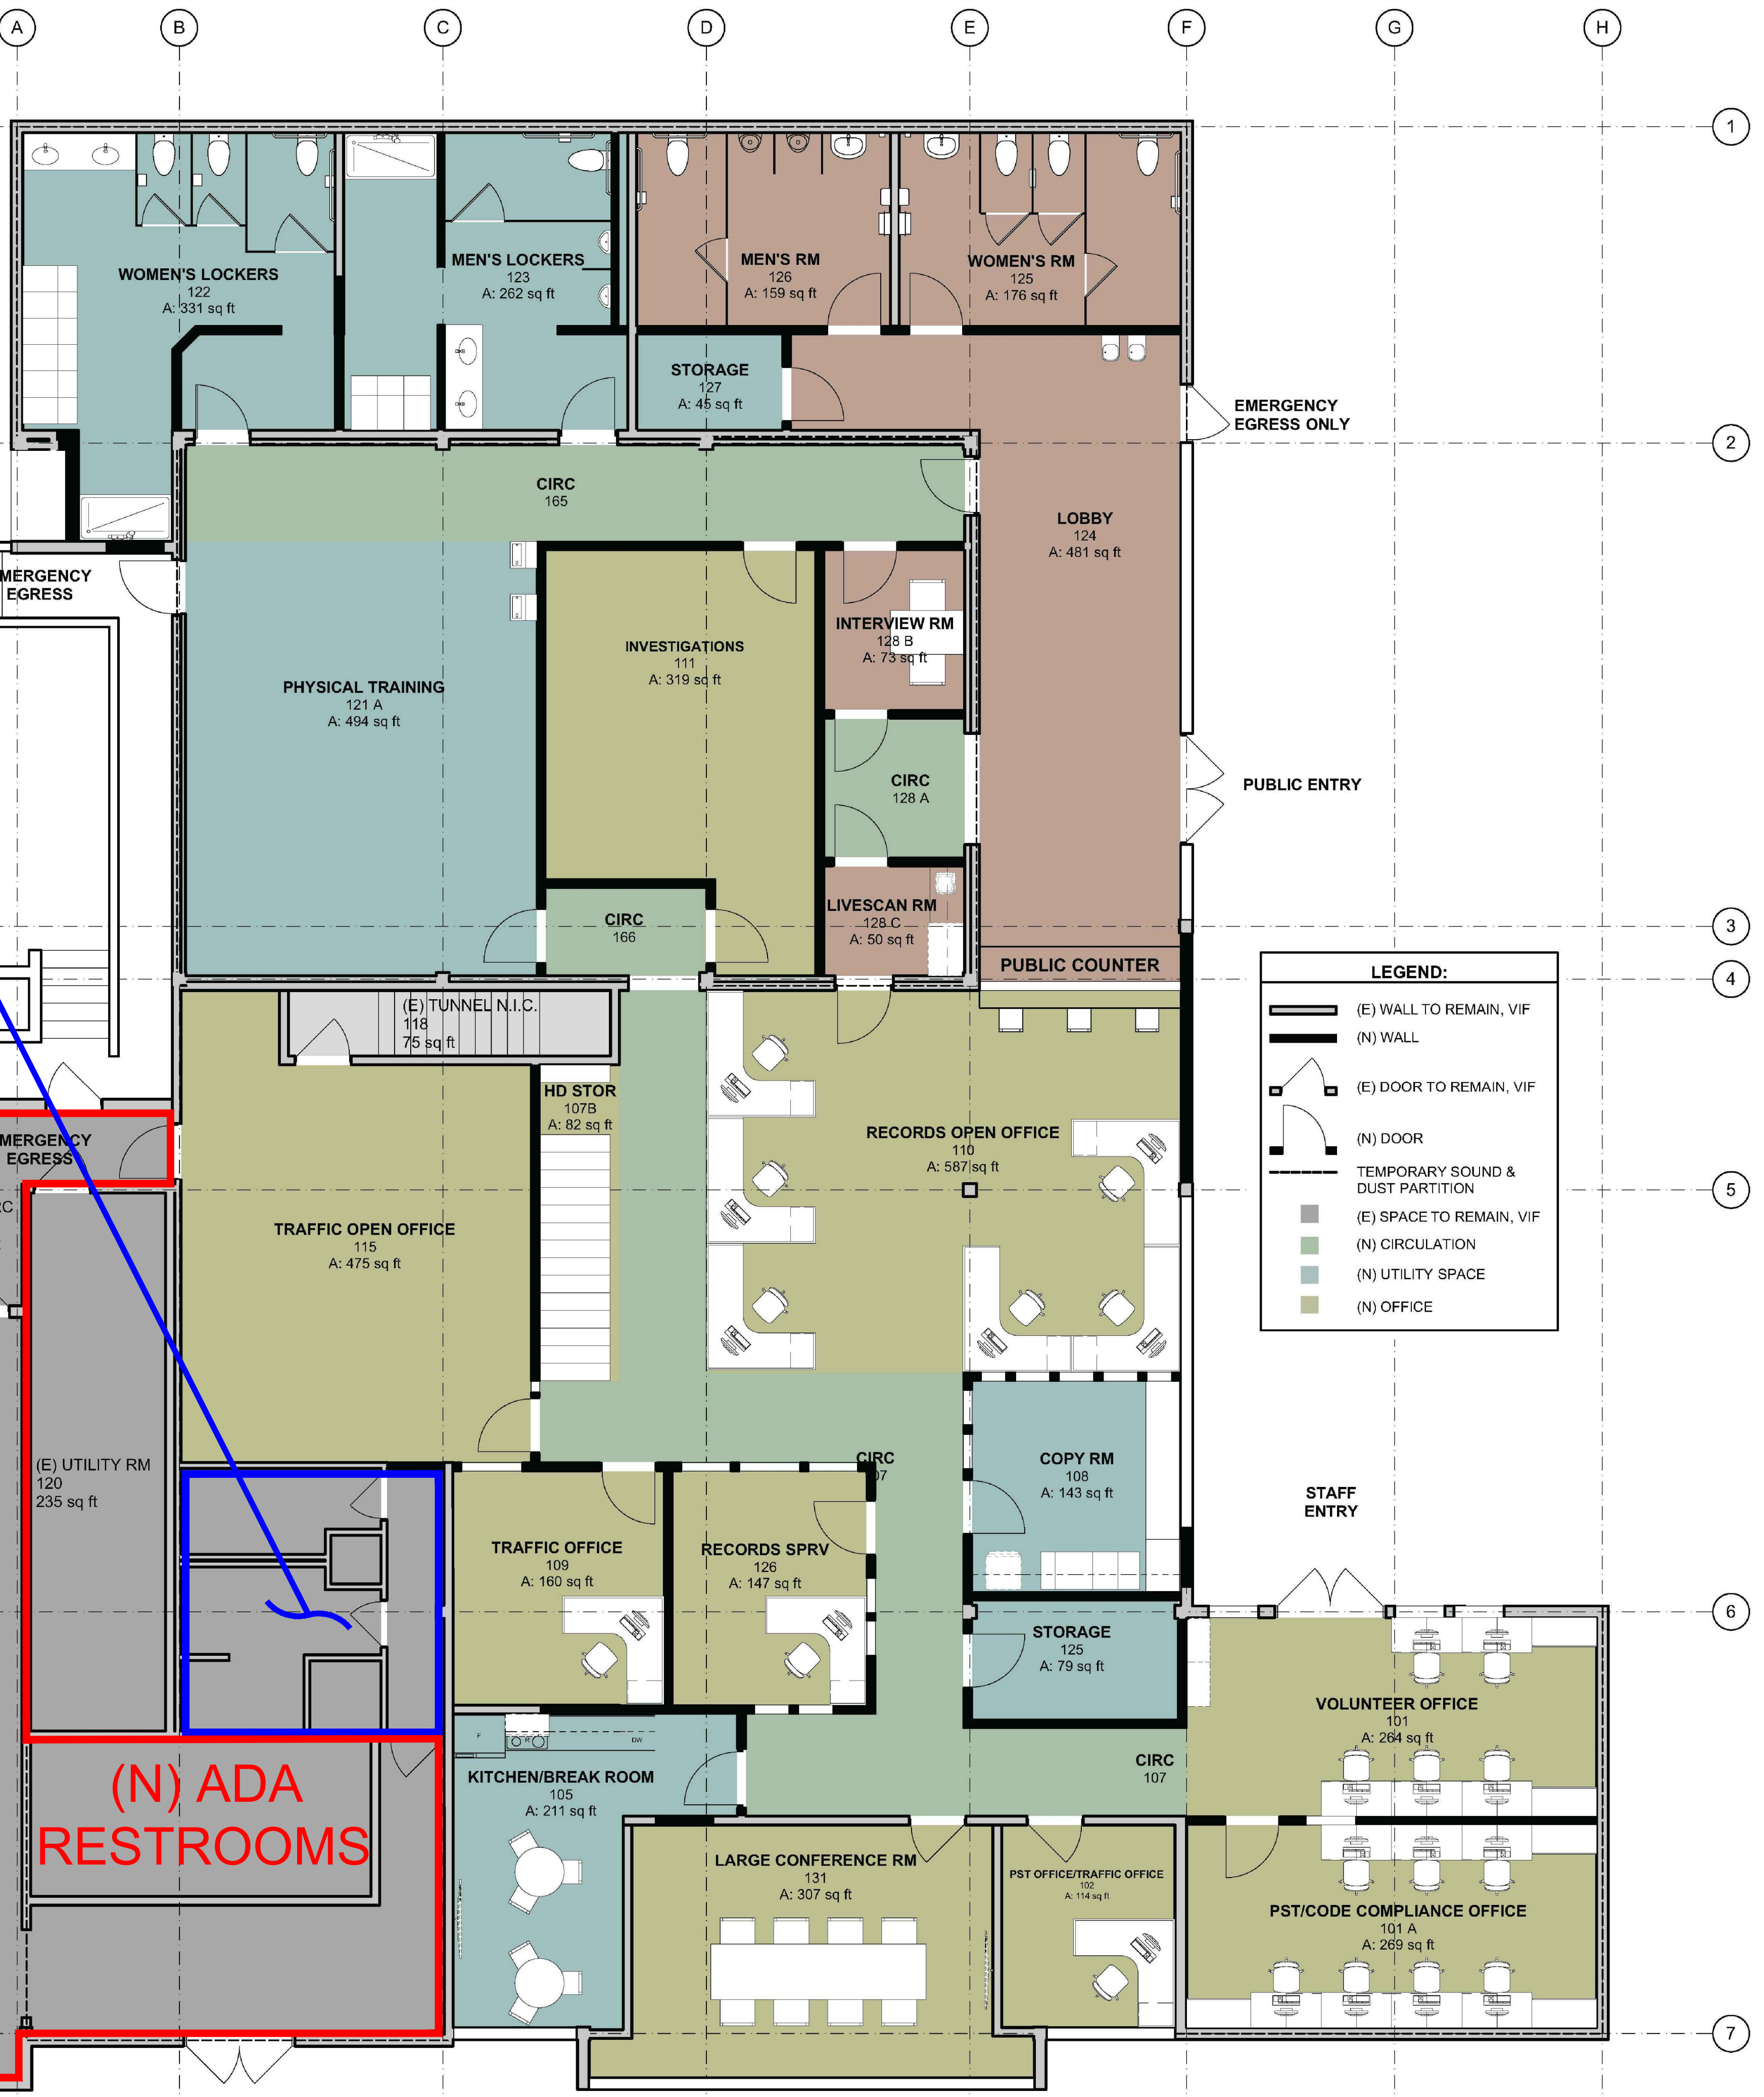

2 FLOOR PLAN - BUILDING 2  
SCALE: 3/16" = 1'-0"

