


GREENHOUSE MARKETPLACE

699 LEWELLING BLVD.,
SAN LEANDRO, CA 94579

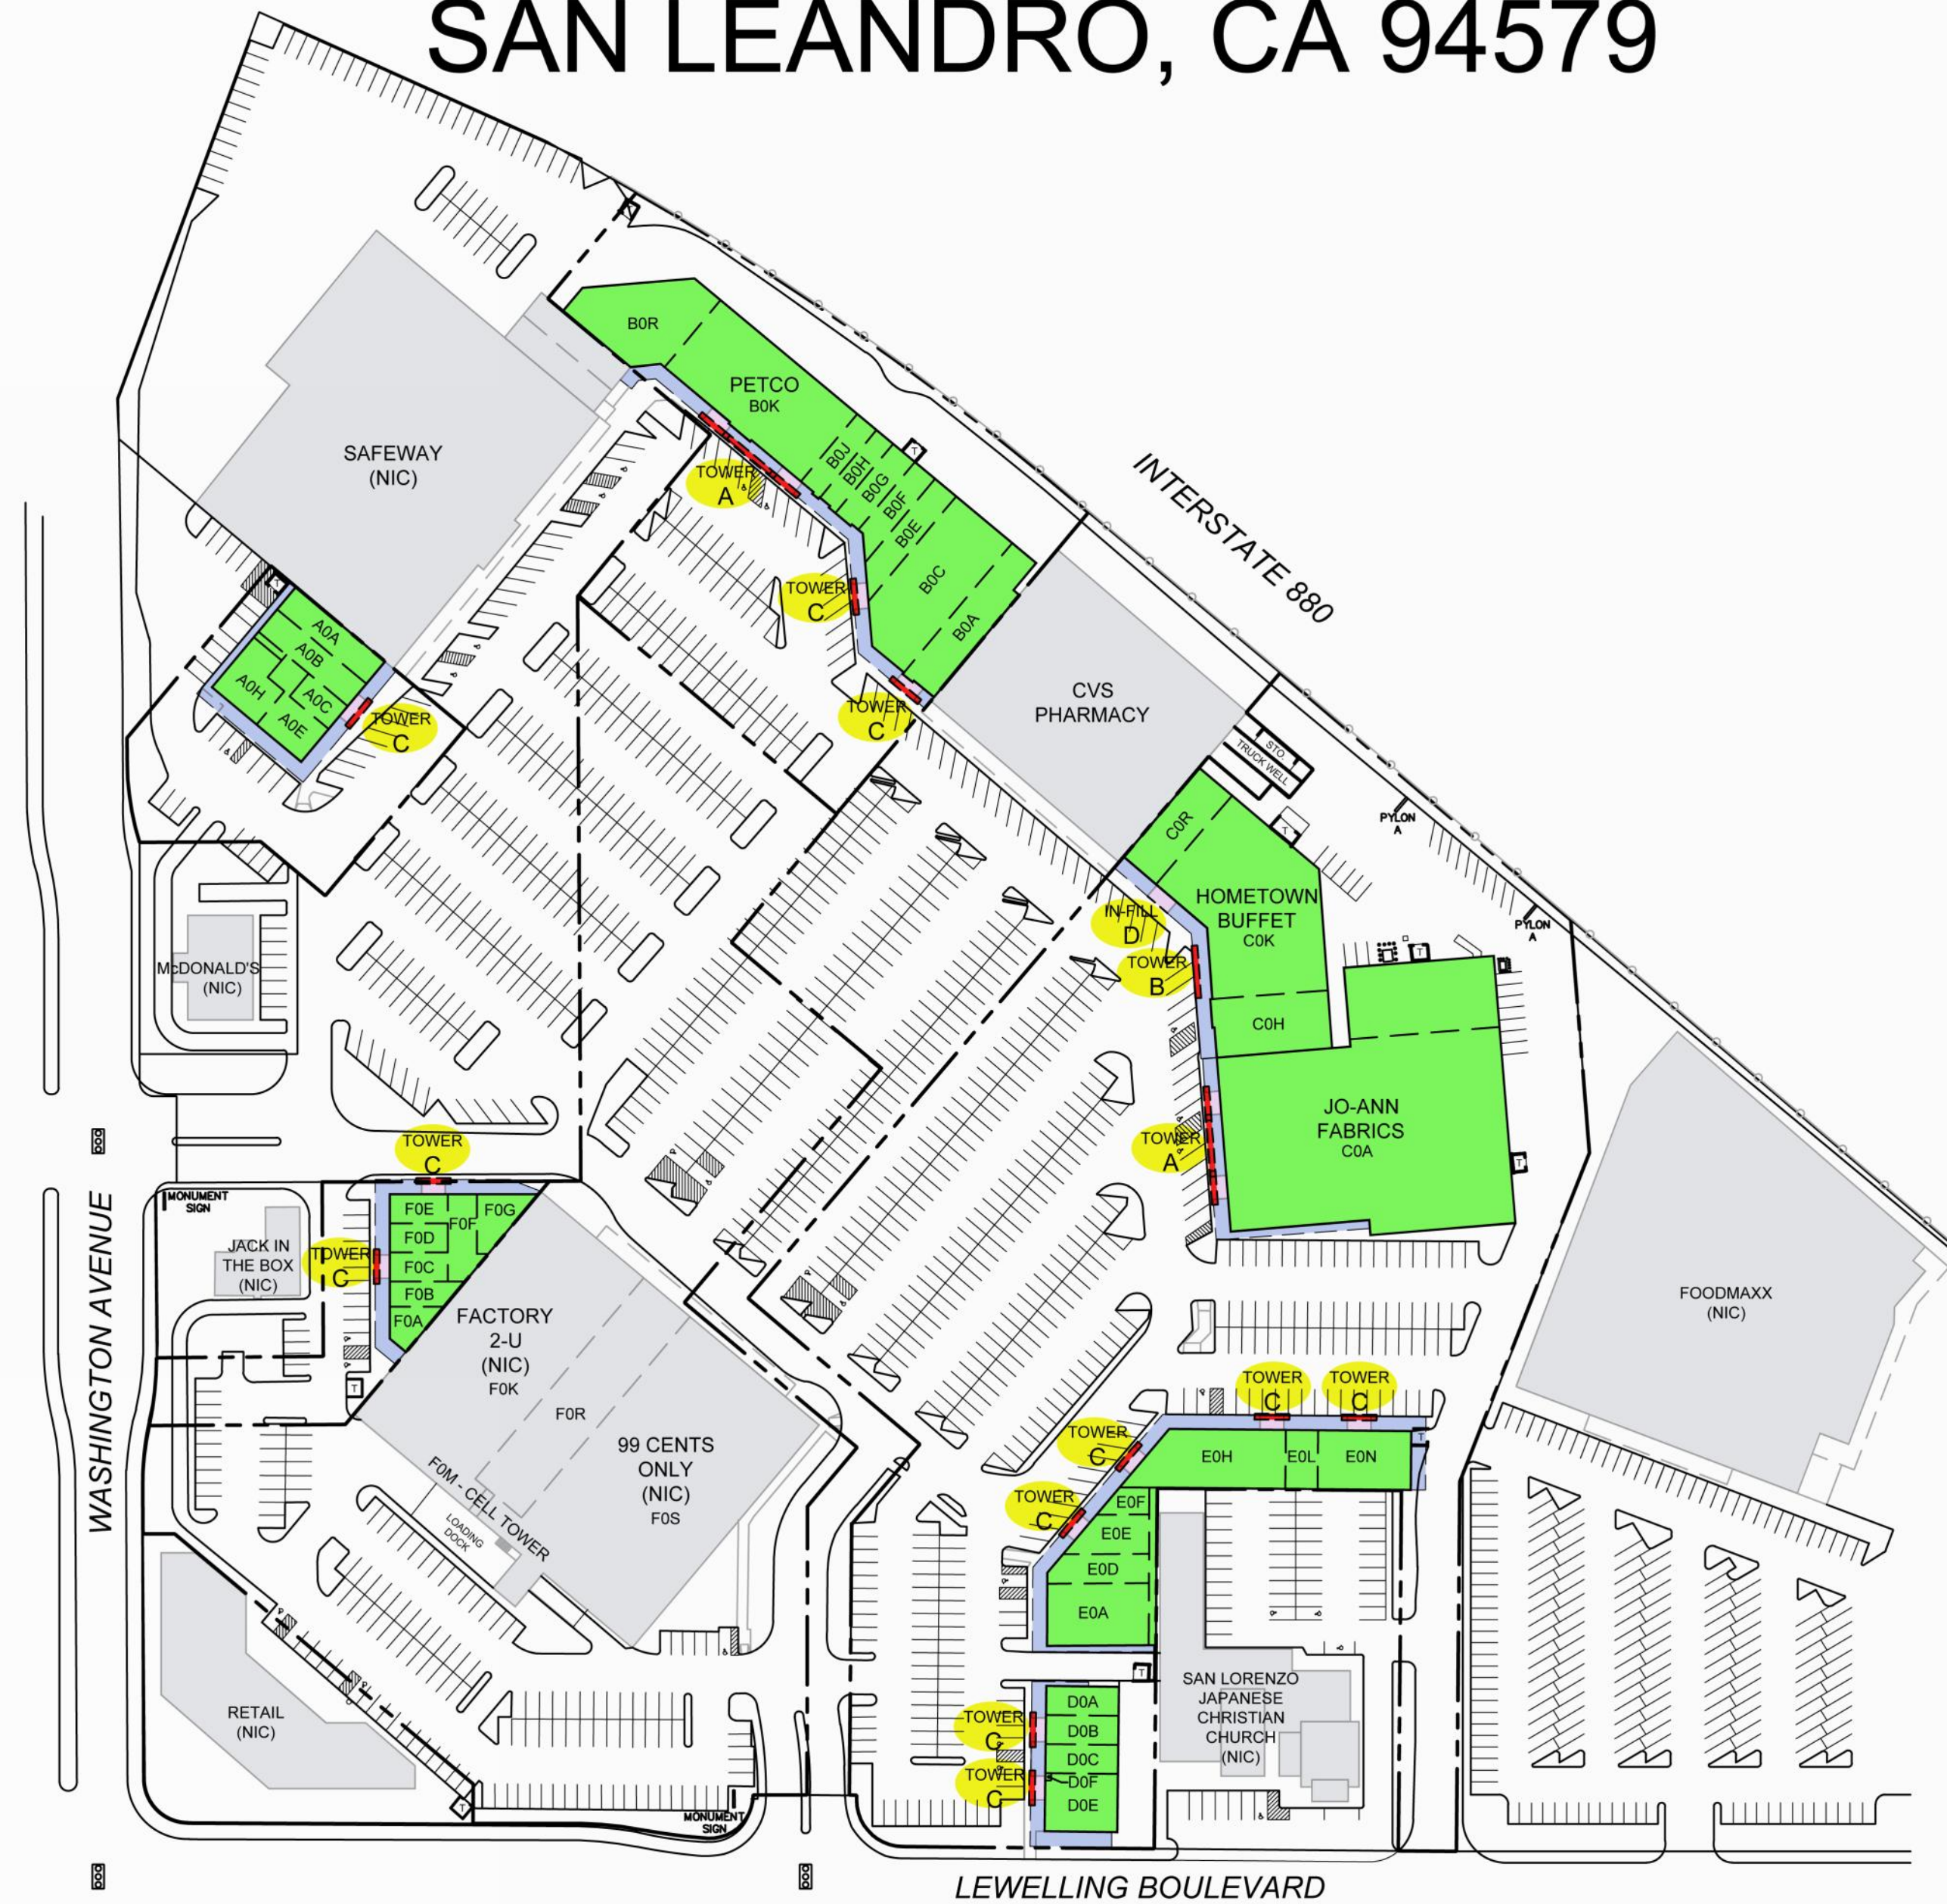

LEGEND:


- NEW MAJOR SIGN TOWER
- NEW MINOR SIGN TOWER
- NEW SIGN TOWER FOR SHOPS
- IN-FILL SKYLIGHT (ROOF ONLY)



REFERENCE SITE PLAN

SCALE: 1" = 60'-0"

VICINITY MAP

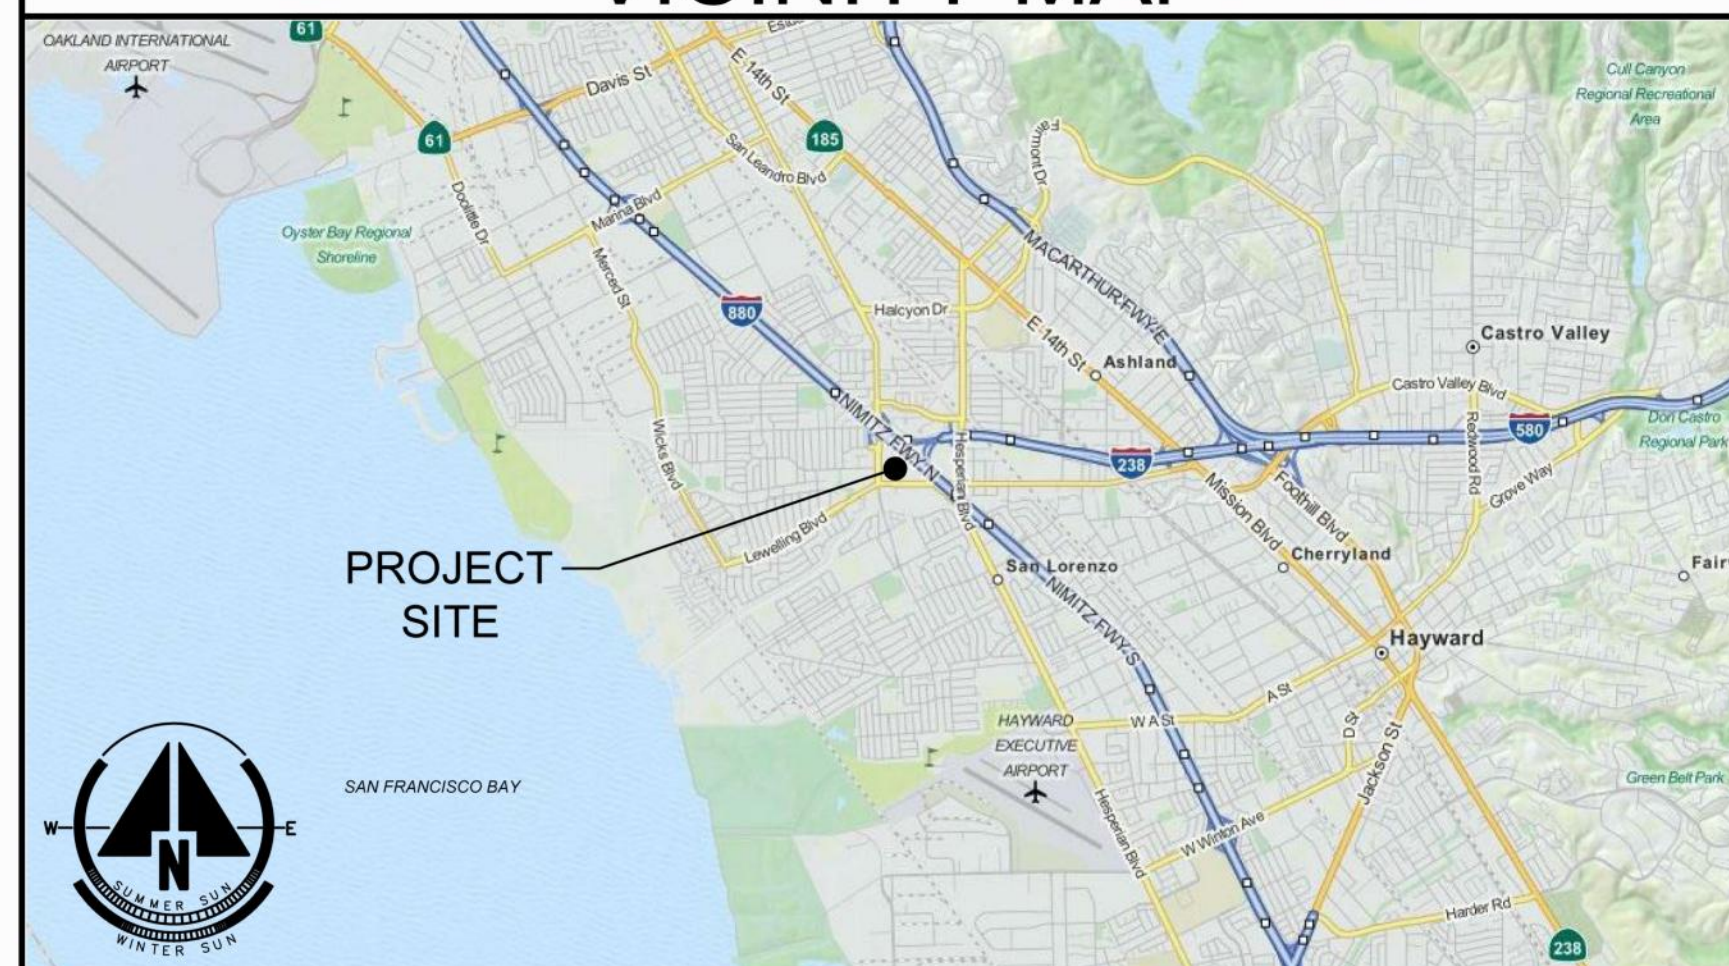

OWNER

WEINGARTEN REALTY
7825 LICHEN DRIVE
CITRUS HEIGHTS, CA 95621
TEL: (916) 727-2108
www.weingarten.com

ARCHITECT

TOM WILSON
TOM WILSON ARCHITECT, INC.
920 FIRST STREET, SUITE 202
BENICIA, CA 94510
TEL: (707) 747-1231
tom@tw-architects.com

DRAWING INDEX

- DR - 1 COVER SHEET
- DR - 2 FACADE REMODEL FOR UNITS A0A TO A0E
- DR - 3.1 FACADE REMODEL FOR UNITS B0G TO B0R
- DR - 3.2 FACADE REMODEL FOR UNITS B0A TO B0F
- DR - 4.1 FACADE REMODEL FOR UNITS C0H TO C0R
- DR - 4.2 FACADE REMODEL FOR UNIT C0A - JOANN
- DR - 5.1 FACADE REMODEL FOR UNITS E0H TO E0N
- DR - 5.2 FACADE REMODEL FOR UNITS E0A TO E0F
- DR - 6 FACADE REMODEL FOR UNITS D0A TO D0E
- DR - 7.1 FACADE REMODEL FOR UNITS F0A TO F0E
- DR - 7.2 FACADE REMODEL FOR UNITS F0E TO F0G

SUBMITTED TO

CITY OF SAN LEANDRO
PLANNING DEPARTMENT

SUBMITTED FOR


DESIGN REVIEW
06-22-2015



TOM WILSON ARCHITECT, INC.
920 First Street, Suite 202
Benicia, CA 94510
Tel: (707) 747-1231
www.tw-architects.com

GREENHOUSE MARKETPLACE
699 LEWELLING BLVD.
SAN LEANDRO, CA 94579

7825 LICHEN DRIVE
CITRUS HEIGHTS, CA 95621
TEL: (916) 727-2108
www.weingarten.com

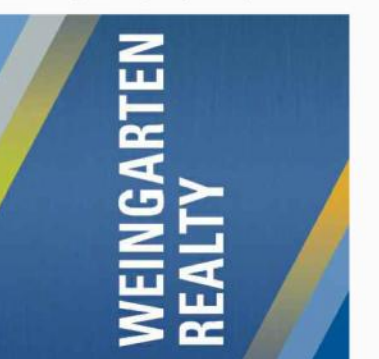

DATE: 06-22-2015

REV. NO. REV. DATE

COVER SHEET

DR - 1

JOB NO.: WG021