

REVISIONS

TENANT IMPROVEMENTS for


MING DANG CENTER

2015 LAURA AVENUE
SAN LEANDRO, CA 94577
APN: 477A-655-144-01


CLIENT	
--------	--

DATE	03/03/15
CHECKED	
DRAWN	MM
JOB NO.	


DEMOLITION PLAN
& PROPOSED
FLOOR PLAN

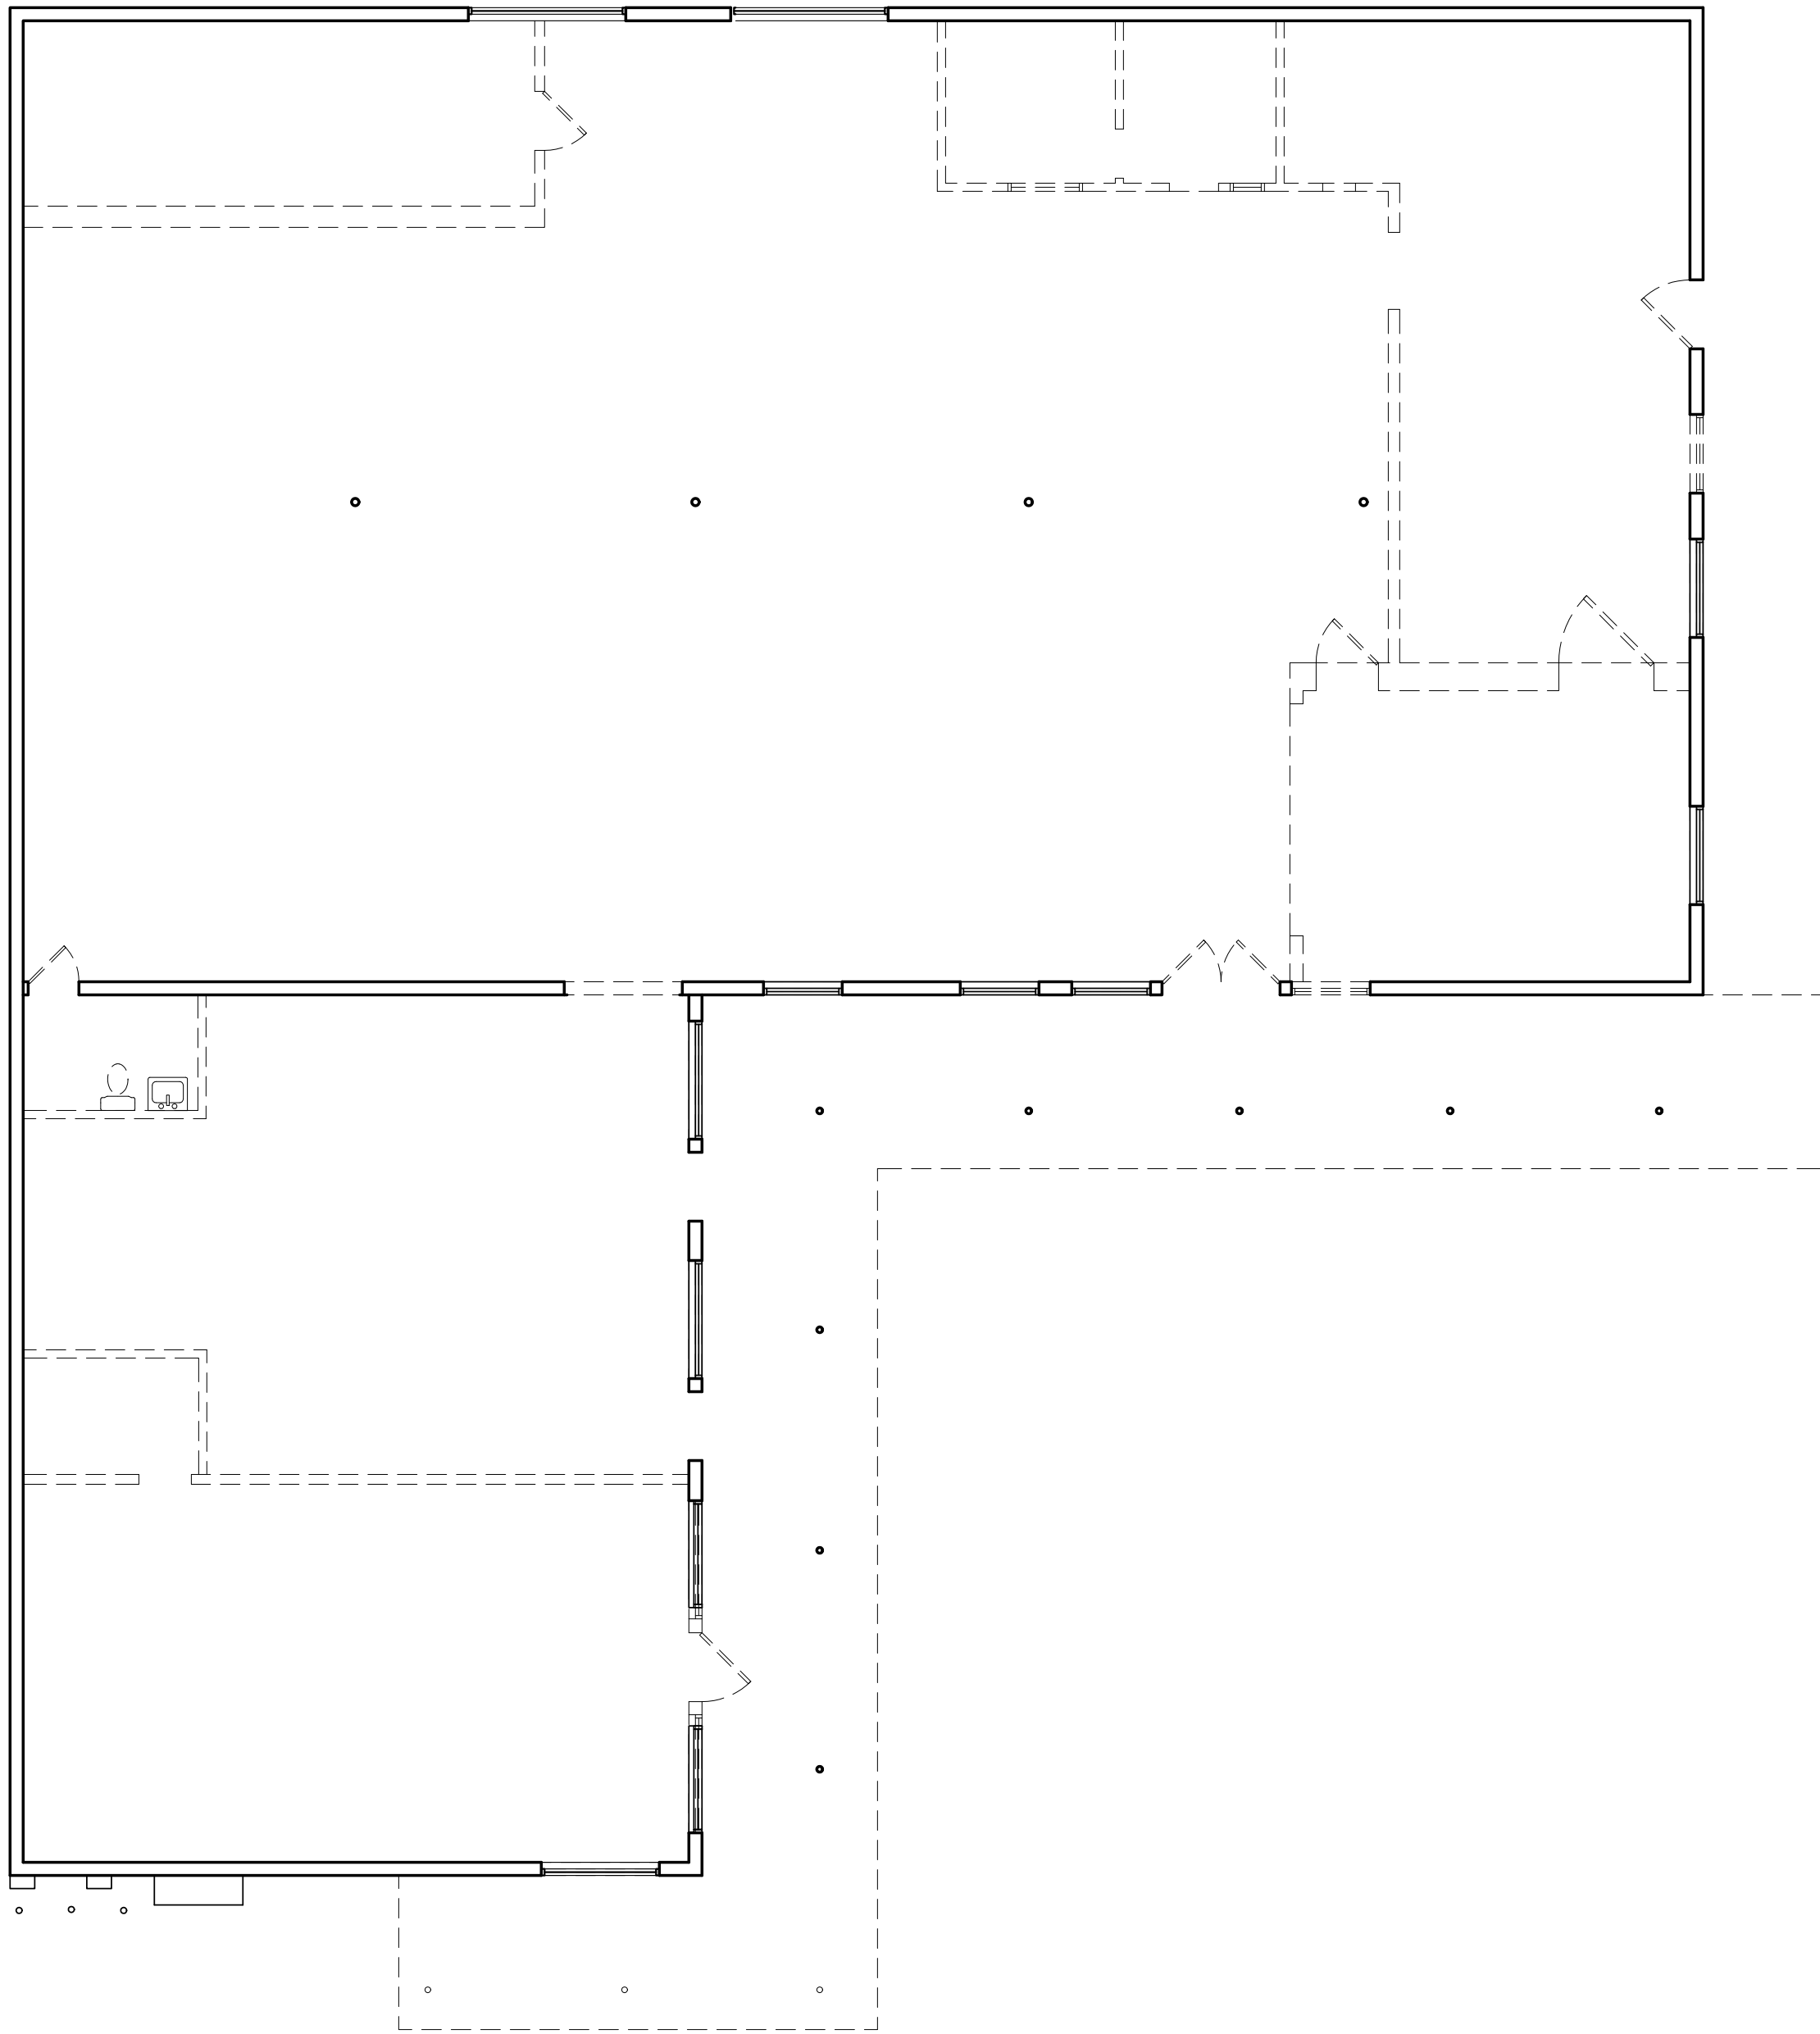

1 EXISTING FLOOR PLAN w/ DEMOLITION

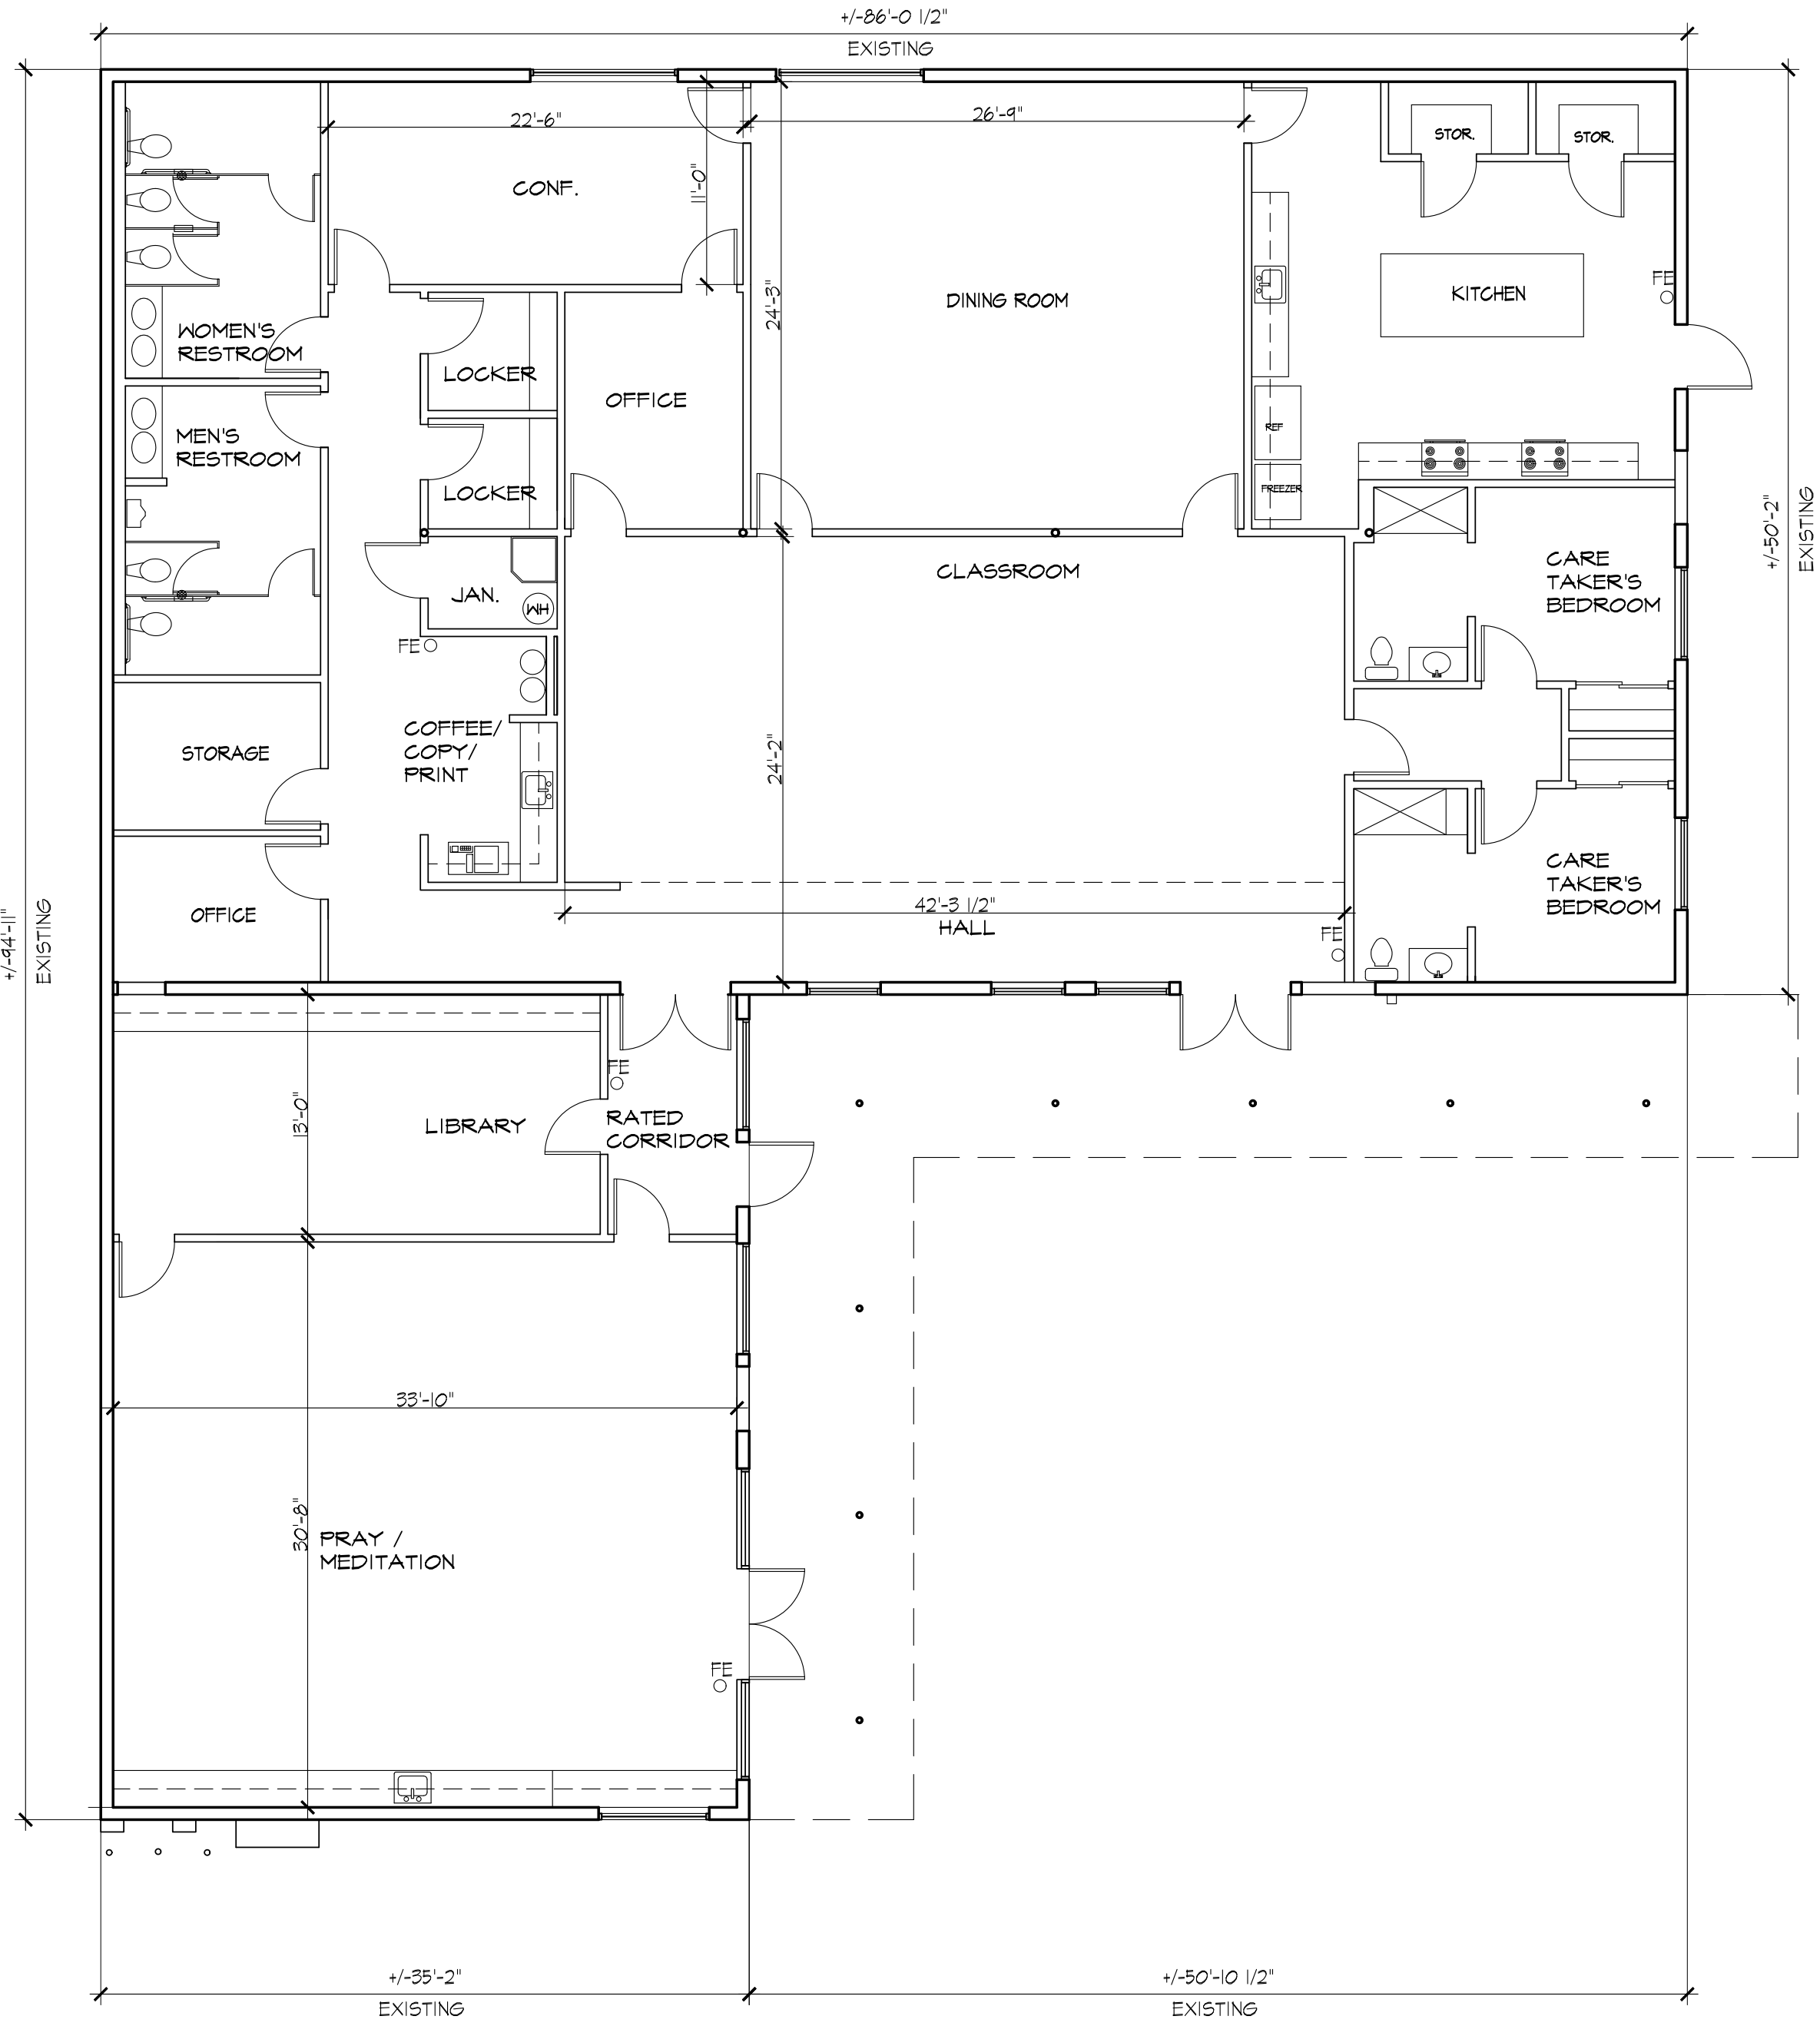

2 PROPOSED FLOOR PLAN

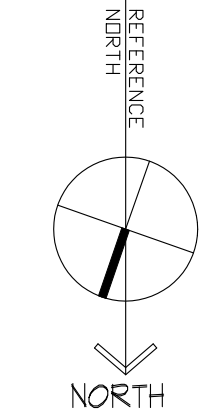

1/8" = 1'-0"