


NORTH ELEVATION
scale: 1/16"=1'-0"

KEYNOTES - ELEVATIONS

- 1 CONCRETE TILT-UP PANEL (PAINTED).
FINISH GRADE VARIES. WATERPROOF ALL WALLS
WHERE GRADE IS HIGHER AND EXPOSED TO THE WEATHER ONE SIDE.
WATERPROOFING TO BE PROTECTED WITH PROTECTION BOARD AND
A MIN. OF 6" OF GRAVEL. PROVIDE TRENCH DRAIN AT BOTTOM AND
DAYLIGHT TO CURB OR TAKE TO STORM DRAIN.
NOT REQUIRED AT DOCK HIGH CONDITION OR AT RAMP WALLS.
- 2 PANEL JOINT.
- 3 PANEL REVEAL. ALL REVEALS TO HAVE A MAX. OF 1/8" CHAMFER.
REVEAL COLOR TO MATCH ADJACENT BUILDING FIELD COLOR.
- 4 TUBE STEEL CANOPY
- 5 12"W X 14"H OVERHEAD DOOR @ DRIVE THRU.
PROVIDE COMPLETE WEATHER-STRIPPING PROTECTION ALL AROUND.
- 6 OVERHEAD ROLL UP DOOR TO ACCESS EMPLOYEE PATIO.
- 7 OVERHEAD DOOR @ DOCK HIGH.
PROVIDE COMPLETE WEATHER-STRIPPING PROTECTION ALL AROUND.
- 8 CONCRETE STAIR, LANDING AND METAL PIPE RAILING. PROVIDE NON SKID
NOSING TO MEET ADA REQUIREMENTS. PROVIDE CONTRASTING COLORED
3" WIDE WARNING STRIPE INTEGRAL TO CONCRETE AT TOP LANDING AND
BOTTOM TREAD PER ADA REQUIREMENTS.
- 9 HOLLOW METAL DOORS.
- 10 ALUMINUM STOREFRONT FRAMING WITH TEMPERED GLAZING AT ALL
DOORS, SIDELITES ADJACENT TO DOORS AND GLAZING WITH BOTTOMS
LESS THAN 18" ABOVE FINISH FLOOR ELEVATION.
- 11 PAINTED CORRUGATED METAL PANEL.
- 15 NOT USED
- 16 EXTERIOR DOWNSPOUT WITH OVERFLOW SCUPPER.
- 17 DOCK BUMPER
- 18 PAINTED METAL BOXED FIN LIGHT SHELF.
- 19 LOUVER
- 20 CONC. FILLED METAL BOLLARD
- 21 KNOCK-OUT FOR FUTURE OPENING

COLOR SCHEDULE - ELEVATIONS

- 1 CONCRETE TILT-UP PANEL PAINT BRAND_SHERWIN WILLIAMS SW 7005 PURE WHITE
- 2 CONCRETE TILT-UP PANEL PAINT BRAND_SHERWIN WILLIAMS SW 7072 ONLINE
- 3 CORRUGATED METAL PANEL PAINT BRAND_SHERWIN WILLIAMS SW 7074 SOFTWARE
- 4 CONCRETE TILT-UP PANEL PAINT BRAND_SHERWIN WILLIAMS SW 6523 DENIM
- 5 MULLIONS COLOR CLEAR ANODIZED MULLIONS
- 6 GLAZING COLOR MEDIUM PERFORMANCE BLUE REFLECTIVE GLAZING
- 7 TUBE STEEL CANOPY COLOR SHERWIN WILLIAMS METALLIC SW7075 WEB GRAY (CLEARCOAT)
- 8 METAL BOXED FIN LIGHT SHELF /CONCRETE TILT-UP PANEL PAINT BRAND_SHERWIN WILLIAMS SW7075 WEB GRAY
- 9 CONCRETE TILT-UP PANEL PAINT BRAND_SHERWIN WILLIAMS SW 7074 SOFTWARE
- 10 CONCRETE TILT-UP PANEL PAINT BRAND_SHERWIN WILLIAMS SW7075 WEB GRAY
- 11 DOORS PAINT BRAND_MATCH BUILDING COLOR

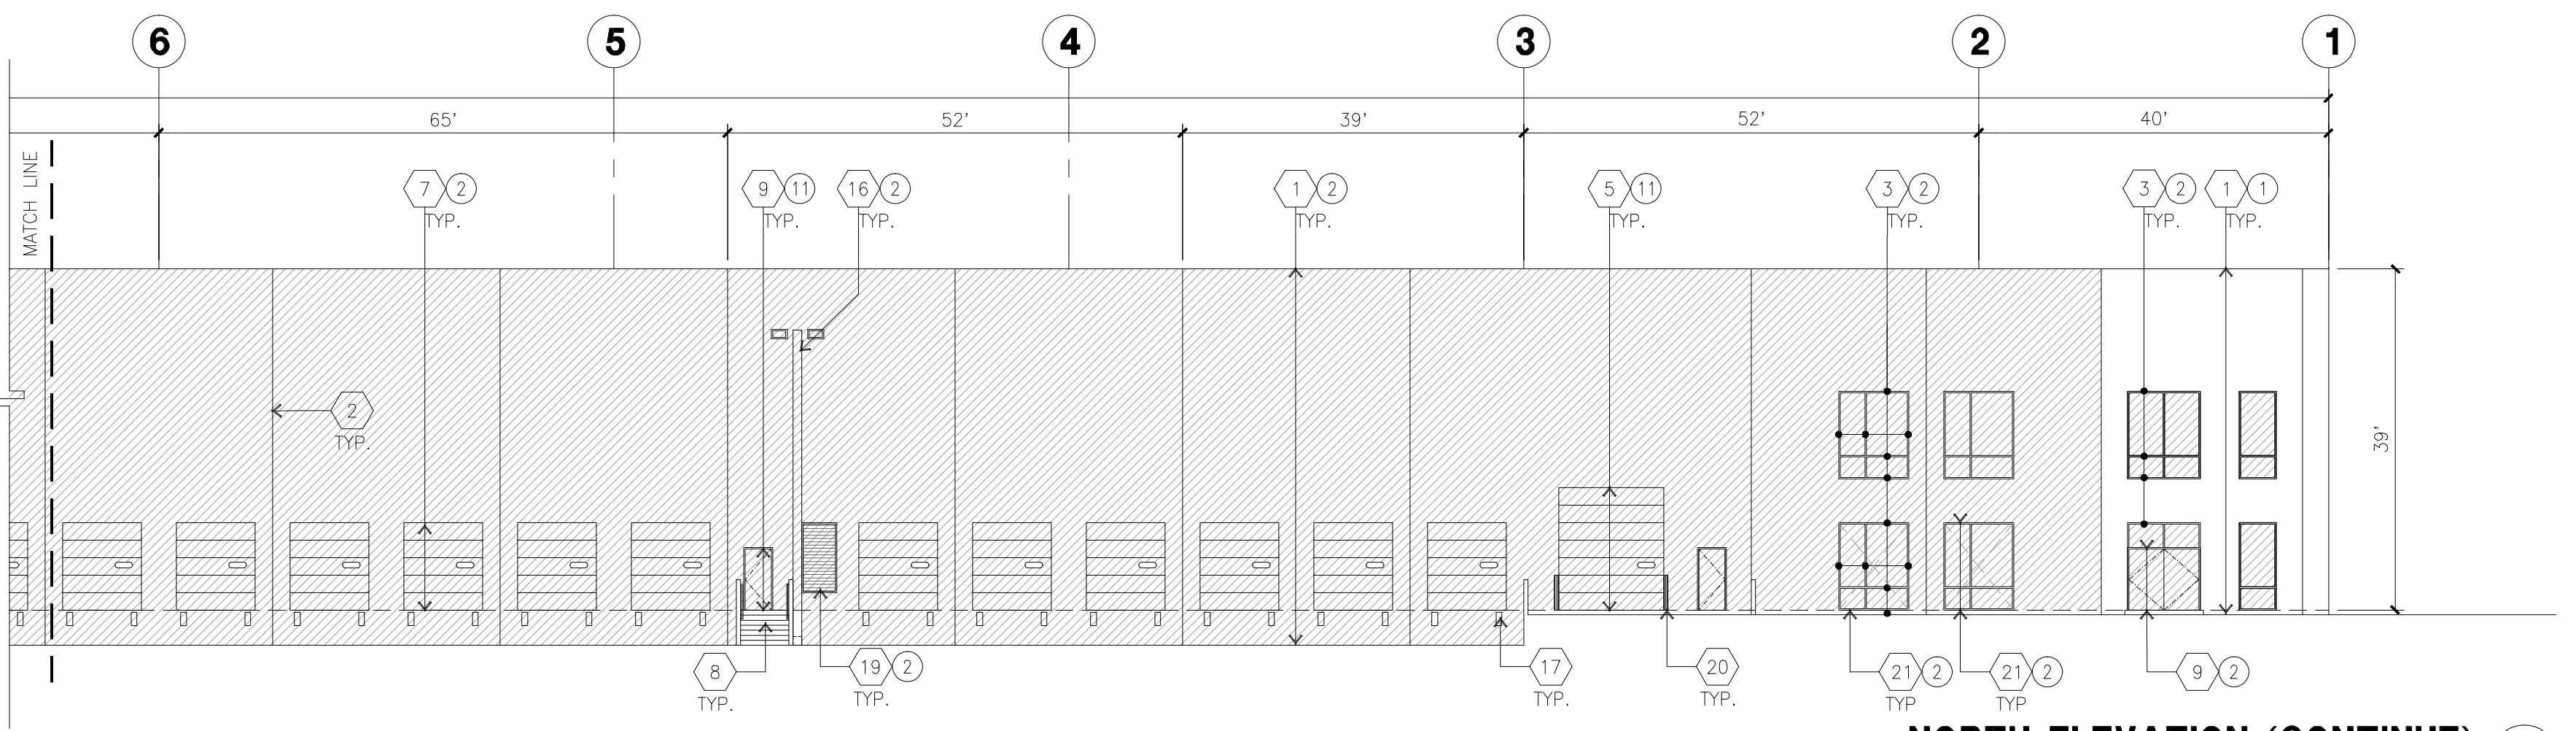


NORTH ELEVATION (CONTINUE)
scale: 1/16"=1'-0"

GENERAL NOTES - ELEVATIONS


- A. ALL PAINT COLOR CHANGES TO OCCUR AT INSIDE CORNERS UNLESS NOTED OTHERWISE.
- B. ALL PAINT FINISHES ARE TO BE FLAT UNLESS NOTED OTHERWISE.
- C. T.O.P., EL.= TOP OF PARAPET ELEVATION.
- D. F.F. = FINISH FLOOR ELEVATION.
- E. STOREFRONT CONSTRUCTION: GLASS, METAL ATTACHMENTS AND UNTELS SHALL BE DESIGNED TO RESIST 100 MPH. EXPOSURE "C" WINDS. CONTRACTOR SHALL SUBMIT SHOP DRAWINGS PRIOR TO INSTALLATION.
- F. CONTRACTOR SHALL FULLY PAINT ONE CONCRETE PANEL W/ SELECTED COLORS. ARCHITECT AND OWNER SHALL APPROVE PRIOR TO PAINTING REMAINDER OF BUILDING.
- G. BACK SIDE OF PARAPETS TO HAVE SMOOTH FINISH AND BE PAINTED WITH ELASTOMERIC PAINT.
- H. FOR SPANDREL GLAZING, ALLOW SPACE BEHIND SPANDREL TO BREATHE.
- I. HIGH PERFORMANCE GLASS
ALL CONCRETE OPENING ARE TO BE PRE-GUARANTEED THAT GLASS CAN BE ORDERED WITHIN 30 DAYS OF START OF GRADING. THIS IS INCLUDE TIME REQUIRED FOR SHOP DRAWING REVIEW.
PREFERENCE IS FOR MEDIUM PERFORMANCE GLASS.

GLAZING LEGEND

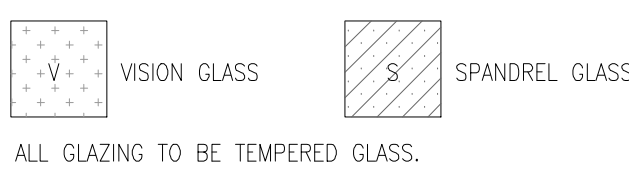


COLOR LEGEND


CONCRETE TILT-UP PANEL	CONCRETE TILT-UP PANEL	CORRUGATED METAL PANEL	CONCRETE TILT-UP PANEL
SHERWIN WILLIAMS SW7005 PURE WHITE	SHERWIN WILLIAMS SW7072 ONLINE	SHERWIN WILLIAMS SW7074 SOFTWARE	SHERWIN WILLIAMS SW6523 DENIM
1	2	3	4
TUBE STEEL CANOPY	METAL BOXED FIN LIGHT SHELF		
SHERWIN WILLIAMS METALLIC SW7075 WEB GRAY (CLEARCOAT)	SHERWIN WILLIAMS SW7075 WEB GRAY	SHERWIN WILLIAMS SW7074 SOFTWARE	SHERWIN WILLIAMS SW7075 WEB GRAY
7	8	9	10

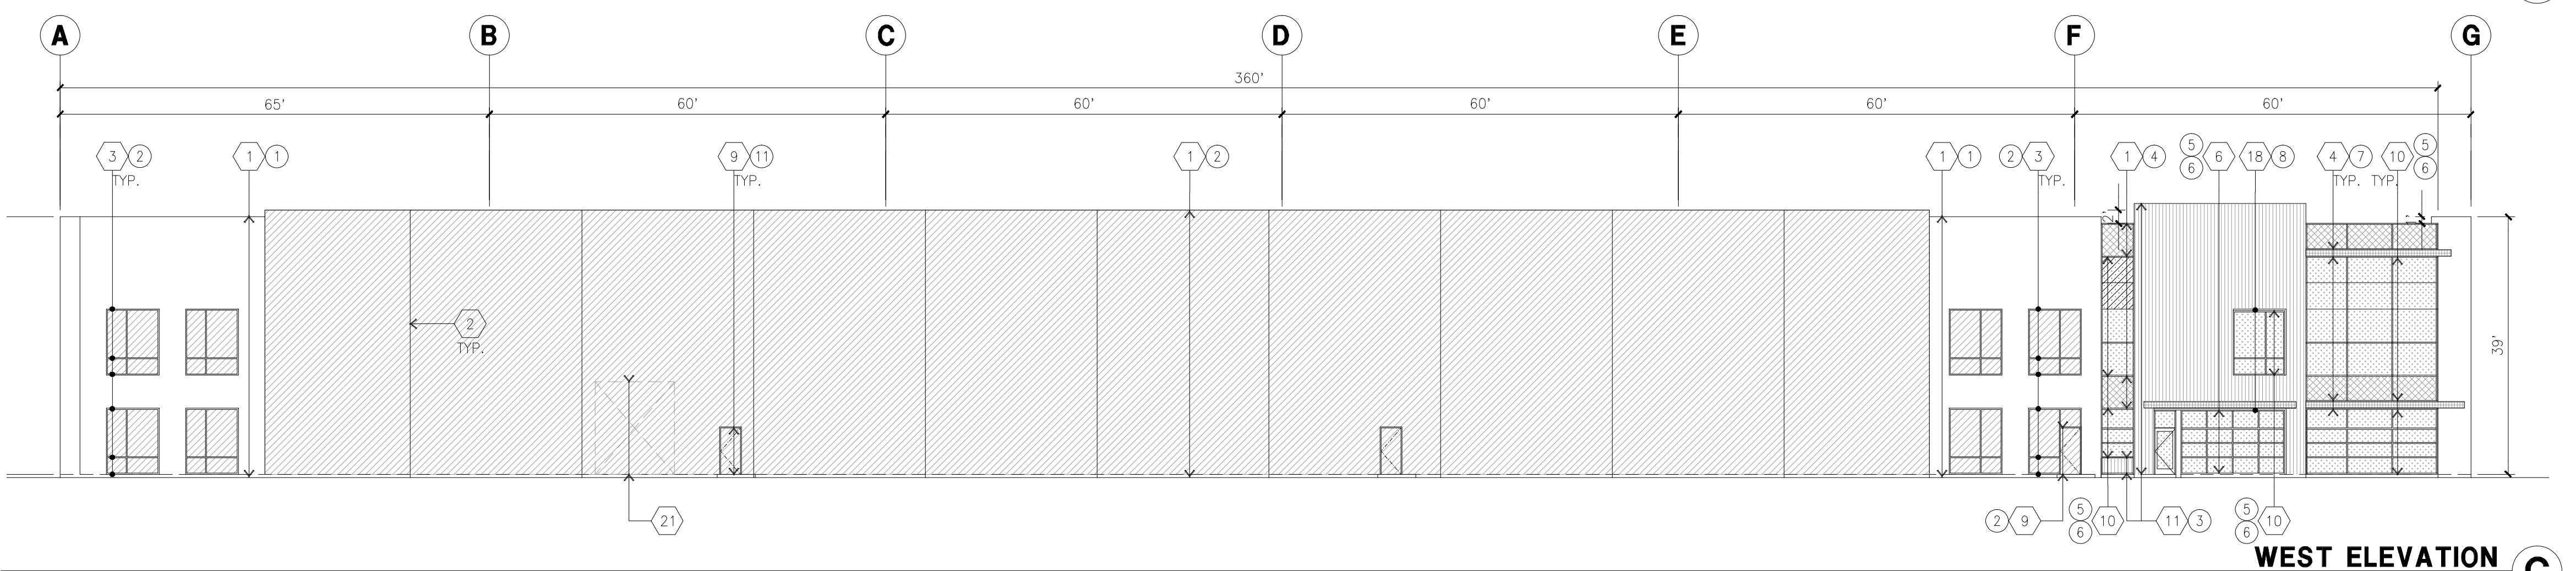

WEST ELEVATION
scale: 1/16"=1'-0"

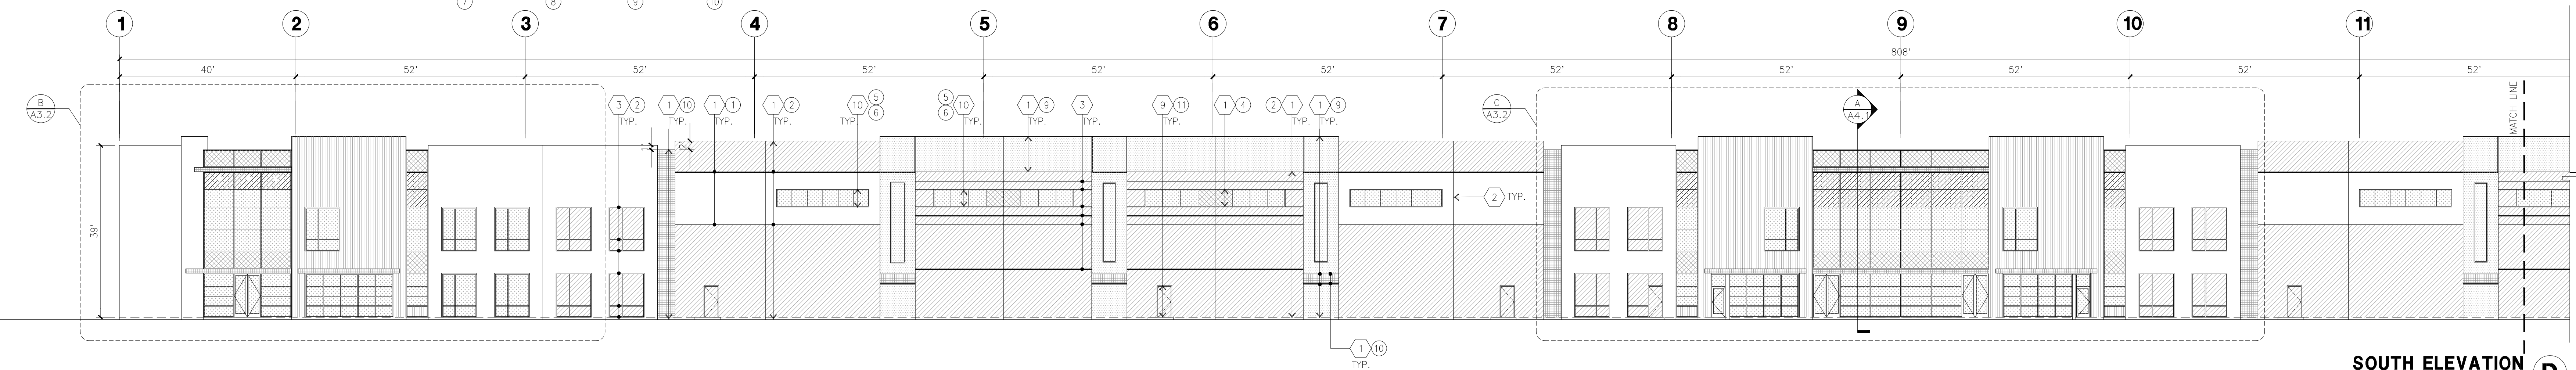

SOUTH ELEVATION
scale: 1/16"=1'-0"

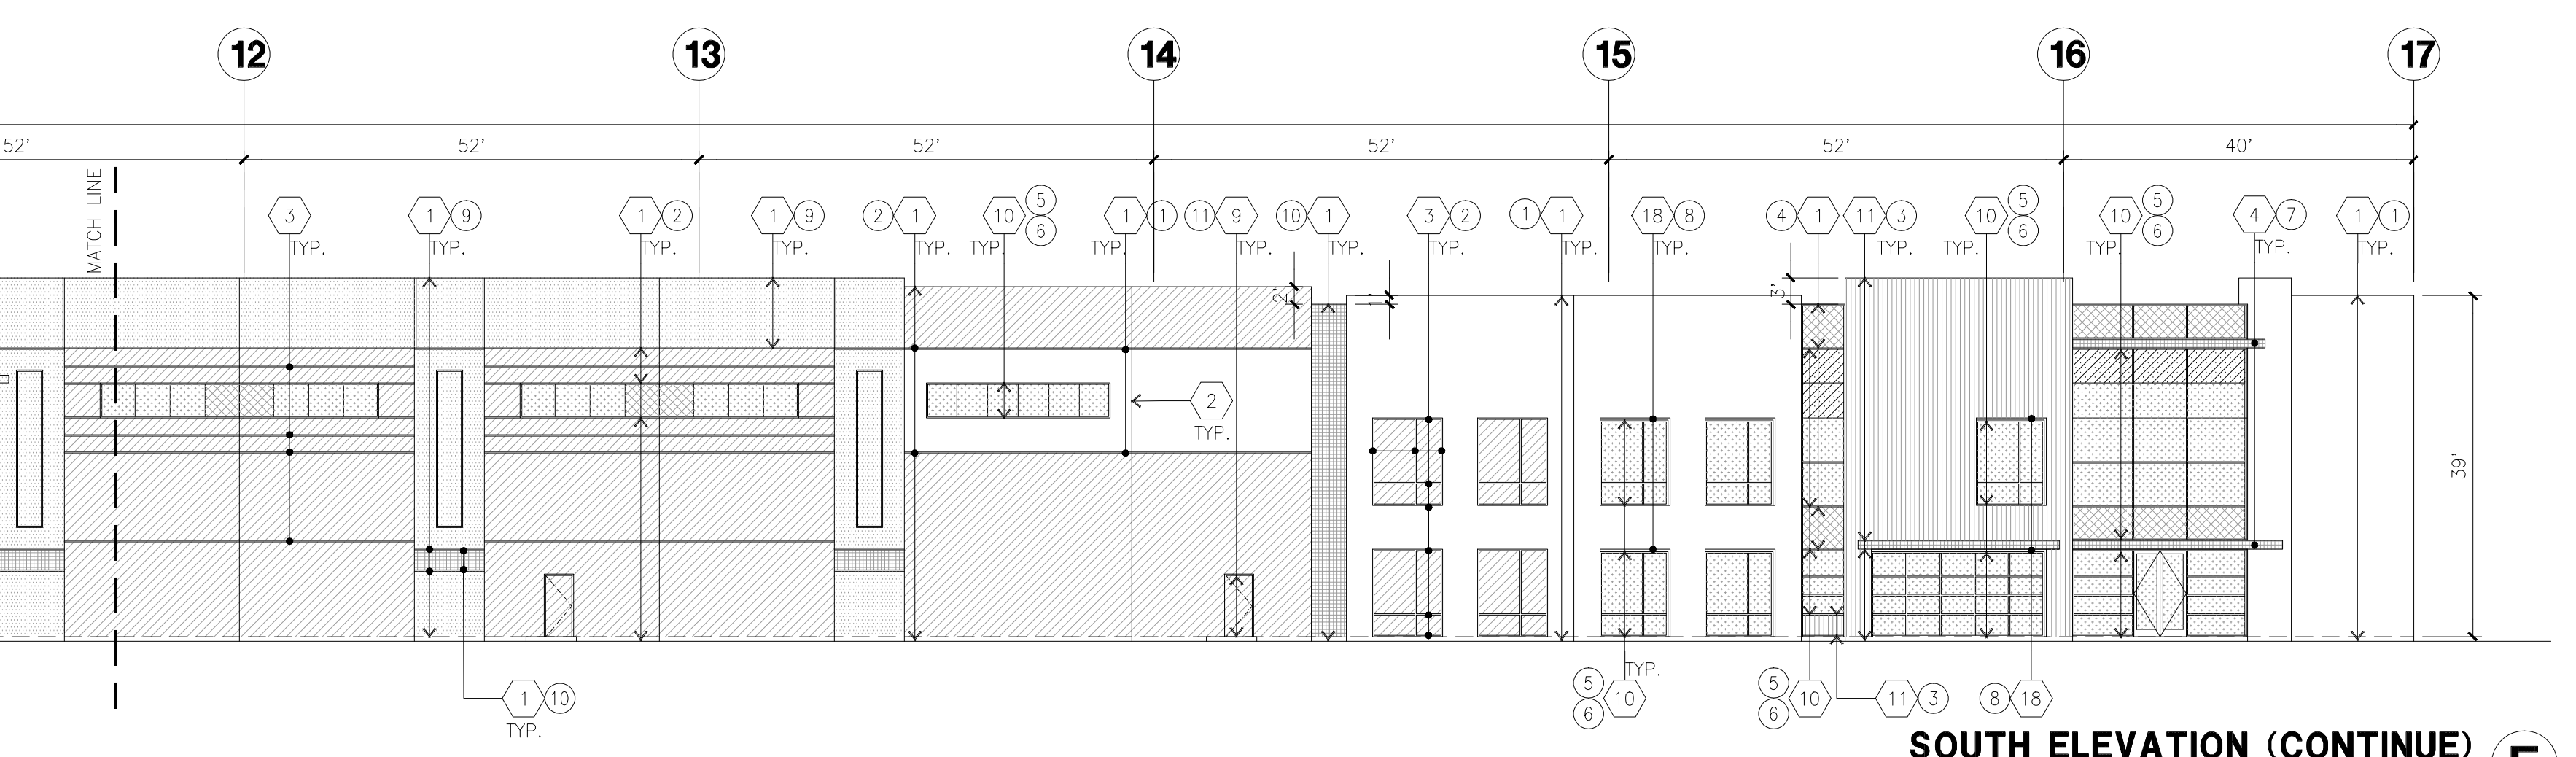

SOUTH ELEVATION (CONTINUE)
scale: 1/16"=1'-0"

PLN17-0005
Exhibit D
April 6, 2017