



hpa, inc.
383 4th. street, suite #101
oakland, ca
94607
tel: 949-863-1770
fax: 949-863-0851
email: hpa@hparchs.com



19300 Hamilton Ave. suite 200
Gardena, CA 90248

tel: (310) 354-2460



Project:

2000 MARINA BLVD.

City of San Leandro
CA



Consultants:

CIVIL
STRUCTURAL
MECHANICAL
PLUMBING
ELECTRICAL
LANDSCAPE
FIRE PROTECTION
SOILS ENGINEER




Title: ELEVATIONS

Project Number: 16172
Drawn by: JW
Date: 12/19/2016
Revision:

Sheet:

DAB-A3.2

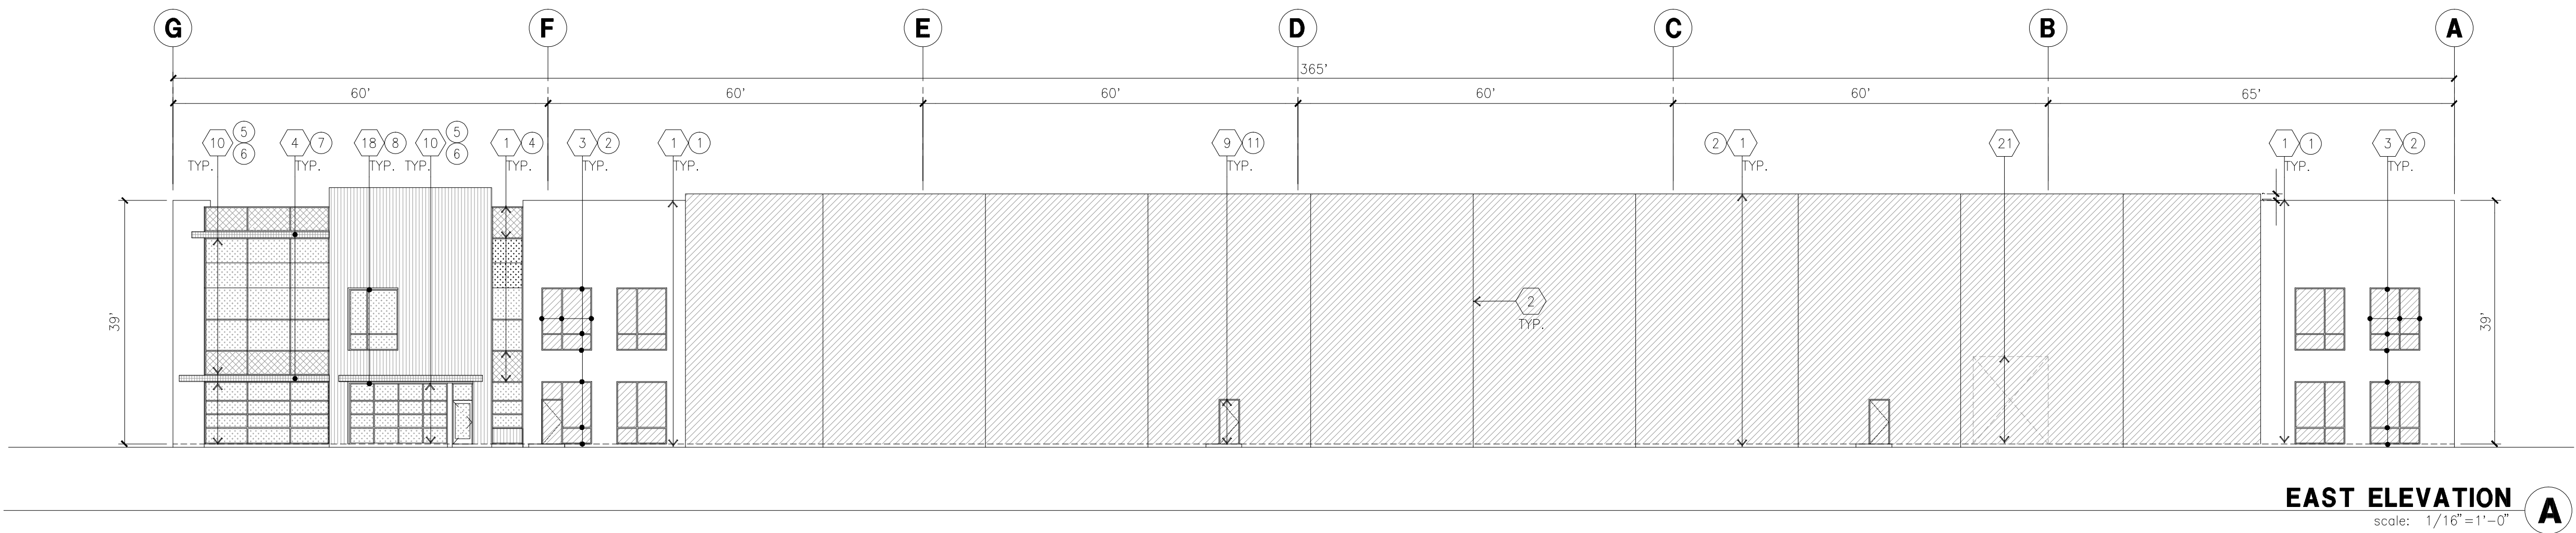


EAST ELEVATION A
scale: 1/16" = 1'-0"

KEYNOTES - ELEVATIONS

- CONCRETE TILT-UP PANEL(PAINTED). FINISH GRADE VARIES. WATERPROOF ALL WALLS WHERE GRADE IS HIGHER AND EXPOSED TO THE WEATHER ONE SIDE. WATERPROOFING TO BE PROTECTED WITH PROTECTION BOARD AND A MIN. OF 6" OF GRAVEL. PROVIDE TRENCH DRAIN AT BOTTOM AND DAYLIGHT TO CURB OR TAKE TO STORM DRAIN. NOT REQUIRED AT DOCK HIGH CONDITION OR AT RAMP WALLS.
- PANEL JOINT.
- PANEL REVEAL. ALL REVEALS TO HAVE A MAX. OF 3/8" CHAMFER. REVEAL COLOR TO MATCH ADJACENT BUILDING FIELD COLOR.
- TUBE STEEL CANOPY
- 12'W X 14'H OVERHEAD DOOR @ DRIVE THRU. PROVIDE COMPLETE WEATHER-STRIPPING PROTECTION ALL AROUND.
- OVERHEAD ROLL UP DOOR TO ACCESS EMPLOYEE PATIO.
- OVERHEAD DOOR @ DOCK HIGH. PROVIDE COMPLETE WEATHER-STRIPPING PROTECTION ALL AROUND.
- CONCRETE STAIR, LANDING AND METAL PIPE RAILING. PROVIDE NON SKID NOSING TO MEET ADA REQUIREMENTS. PROVIDE CONTRASTING COLORED 3" WIDE WARNING STRIPE INTEGRAL TO CONCRETE AT TOP LANDING AND BOTTOM TREAD PER ADA REQUIREMENTS.
- HOLLOW METAL DOORS.
- ALUMINUM STOREFRONT FRAMING WITH TEMPERED GLAZING AT ALL DOORS, SIDELITES ADJACENT TO DOORS AND GLAZING WITH BOTTOMS LESS THAN 18" ABOVE FINISH FLOOR ELEVATION.
- PAINTED CORRUGATED METAL PANEL.
- NOT USED
- EXTERIOR DOWNSPOUT WITH OVERFLOW SCUPPER.
- DOCK BUMPER
- PAINTED METAL BOXED FIN LIGHT SHELF.
- LOUVER
- CONC. FILLED METAL BOLLARD
- KNOCK-OUT FOR FUTURE OPENING

COLOR SCHEDULE - ELEVATIONS

- | | | |
|----|---|---|
| 1 | CONCRETE TILT-UP PANEL | PAINT BRAND_SHERWIN WILLIAMS SW 7005 PURE WHITE |
| 2 | CONCRETE TILT-UP PANEL | PAINT BRAND_SHERWIN WILLIAMS SW 7072 ONLINE |
| 3 | CORRUGATED METAL PANEL /CONCRETE TILT-UP PANEL | PAINT BRAND_SHERWIN WILLIAMS SW 7074 SOFTWARE |
| 4 | CONCRETE TILT-UP PANEL | PAINT BRAND_SHERWIN WILLIAMS SW 6523 DENIM |
| 5 | MULLIONS | COLOR_CLEAR ANODIZED MULLIONS |
| 6 | GLAZING | COLOR_MEDIUM PERFORMANCE BLUE REFLECTIVE GLAZING |
| 7 | TUBE STEEL CANOPY | COLOR_SHERWIN WILLIAMS METALLIC SW7075 WEB GRAY (CLEARCOAT) |
| 8 | METAL BOXED FIN LIGHT SHELF /CONCRETE TILT-UP PANEL | PAINT BRAND_SHERWIN WILLIAMS SW7075 WEB GRAY |
| 9 | CONCRETE TILT-UP PANEL | PAINT BRAND_SHERWIN WILLIAMS SW 7074 SOFTWARE |
| 10 | CONCRETE TILT-UP PANEL | PAINT BRAND_SHERWIN WILLIAMS SW7075 WEB GRAY |
| 11 | DOORS | PAINT BRAND_MATCH BUILDING COLOR |

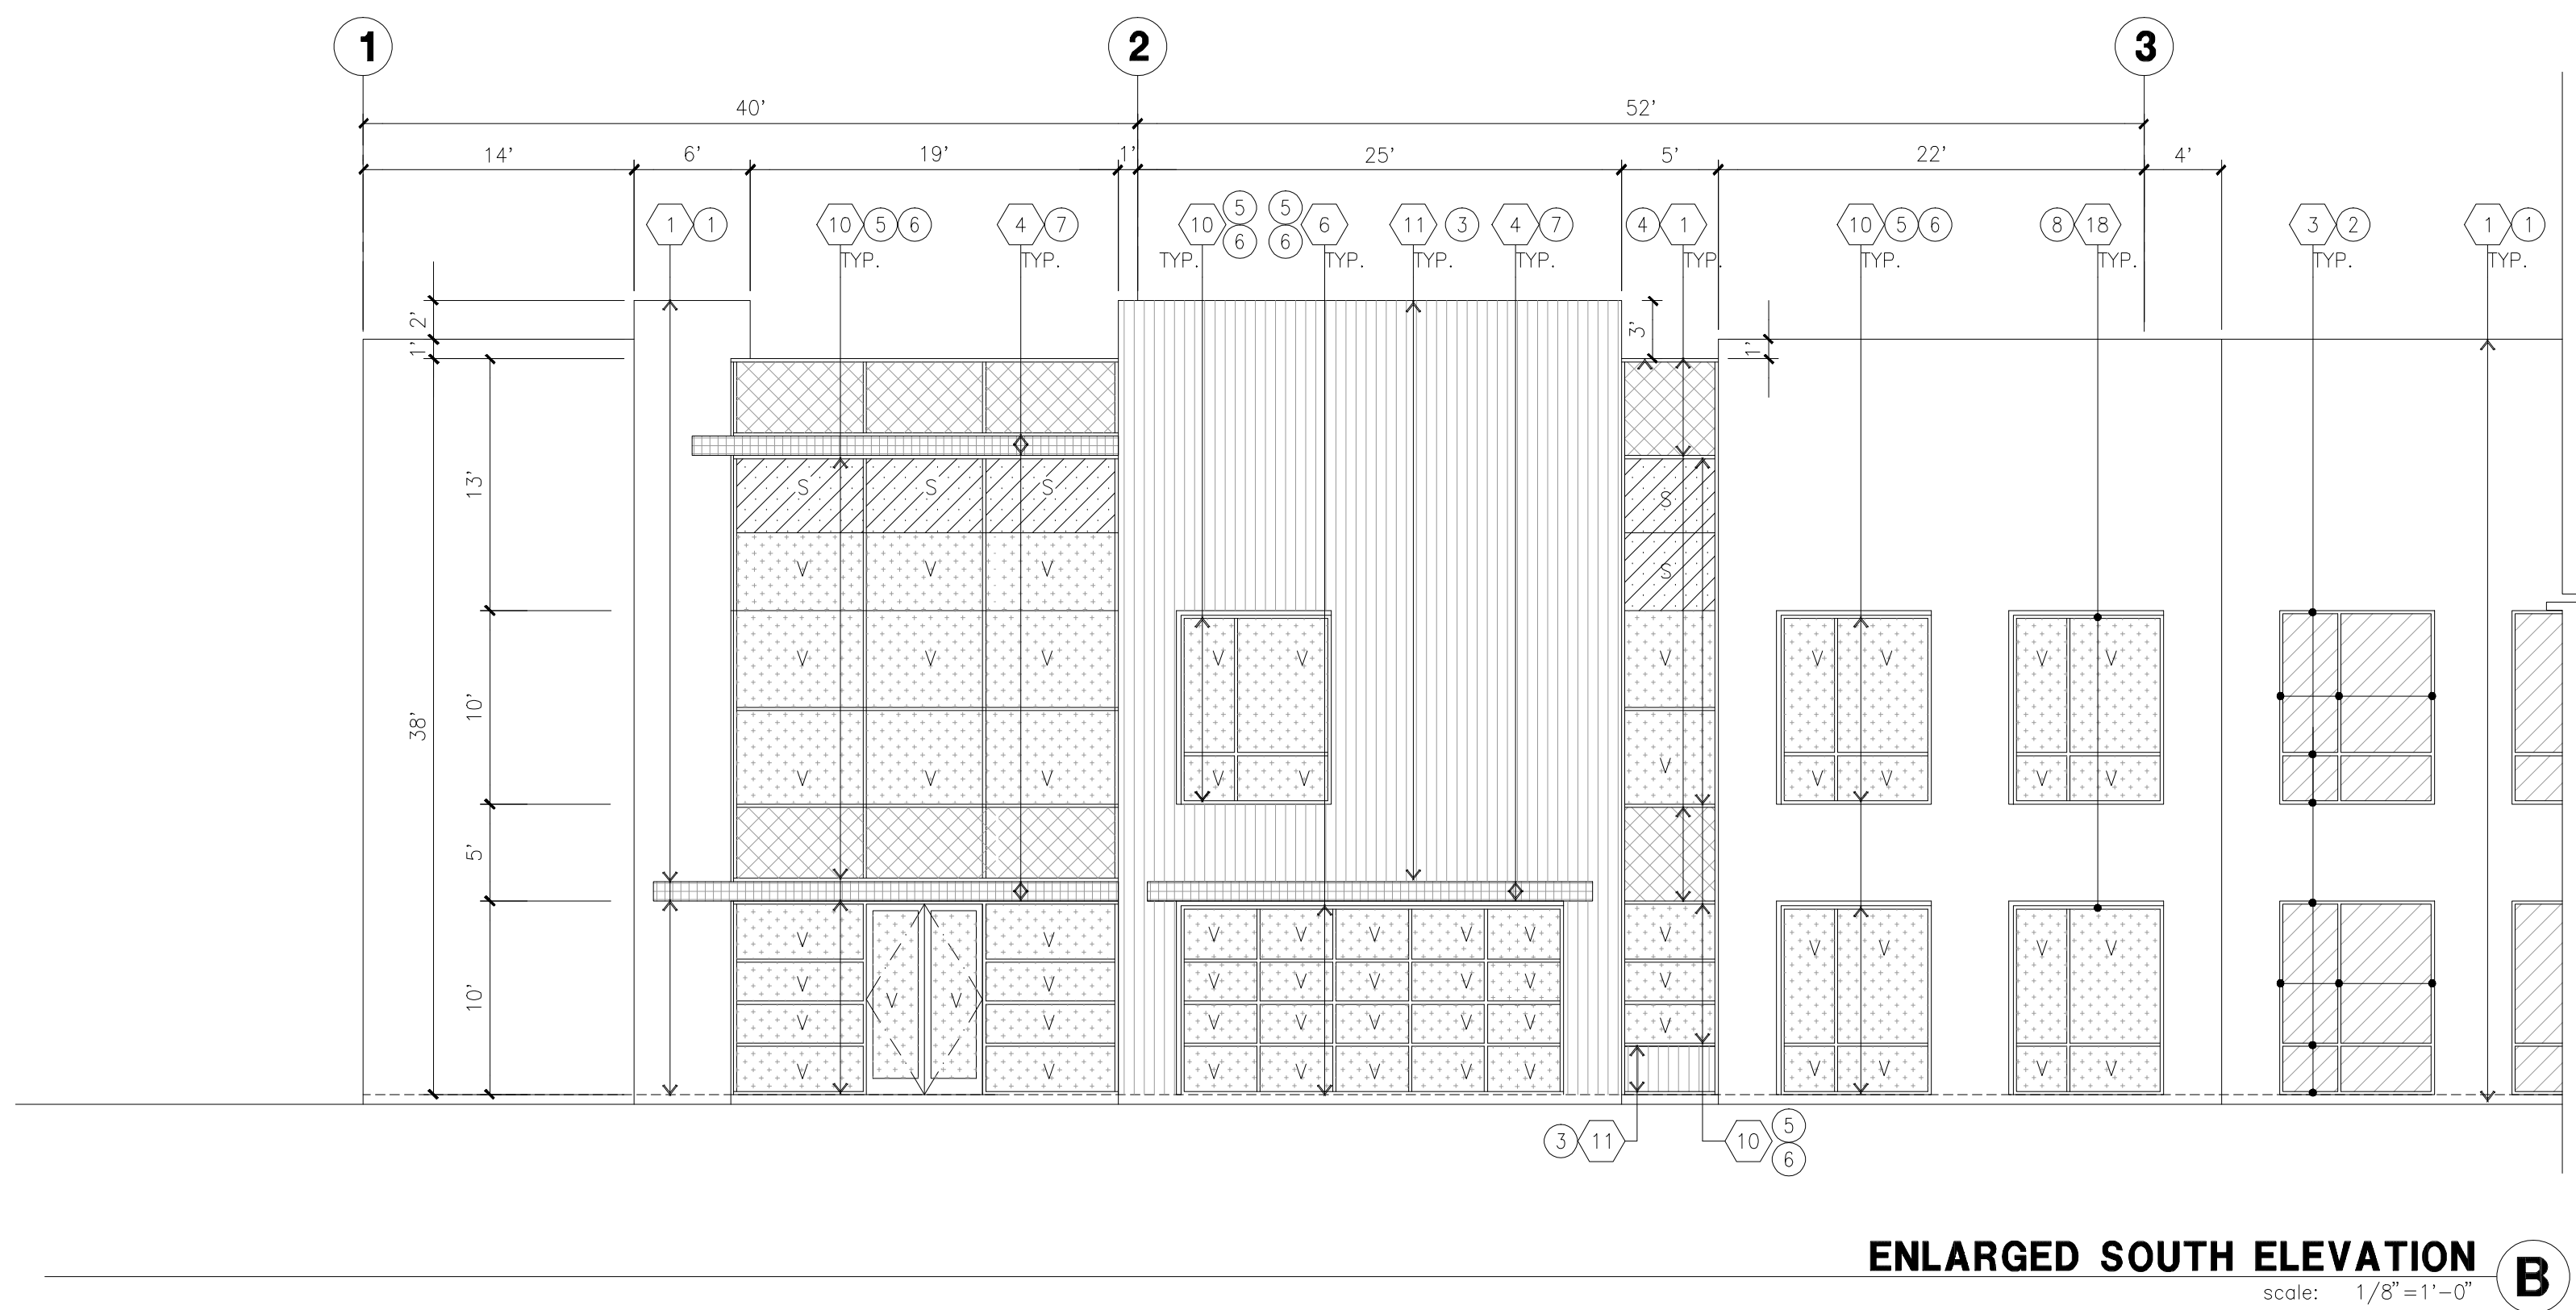


ENLARGED SOUTH ELEVATION B
scale: 1/8" = 1'-0"



GENERAL NOTES - ELEVATIONS

- ALL PAINT COLOR CHANGES TO OCCUR AT INSIDE CORNERS UNLESS NOTED OTHERWISE.
- ALL PAINT FINISHES ARE TO BE FLAT UNLESS NOTED OTHERWISE.
- T.O.P. EL.= TOP OF PARAPET ELEVATION.
- F.F. = FINISH FLOOR ELEVATION.
- STOREFRONT CONSTRUCTION: GLASS, METAL ATTACHMENTS AND LINTELS SHALL BE DESIGNED TO RESIST 100 MPH. EXPOSURE "C" WINDS. CONTRACTOR SHALL SUBMIT SHOP DRAWINGS PRIOR TO INSTALLATION.
- CONTRACTOR SHALL FULLY PAINT ONE CONCRETE PANEL W/ SELECTED COLORS. ARCHITECT AND OWNER SHALL APPROVE PRIOR TO PAINTING REMAINDER OF BUILDING.
- BACK SIDE OF PARAPETS TO HAVE SMOOTH FINISH AND BE PAINTED WITH ELASTOMERIC PAINT.
- FOR SPANDREL GLAZING, ALLOW SPACE BEHIND SPANDREL TO BREATHE. HIGH PERFORMANCE GLASS
- ALL CONCRETE OPENING ARE TO BE PRE-GUARANTEED THAT GLASS CAN BE ORDERED WITHIN 30 DAYS OF START OF GRADING. THIS IS INCLUDE TIME REQUIRED FOR SHOP DRAWING REVIEW. PREFERENCE IS FOR MEDIUM PERFORMANCE GLASS

GLAZING LEGEND

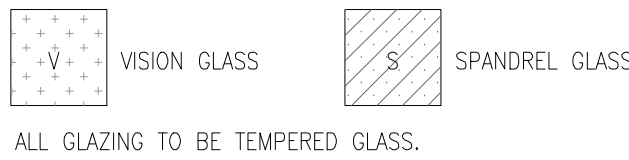

COLOR LEGEND

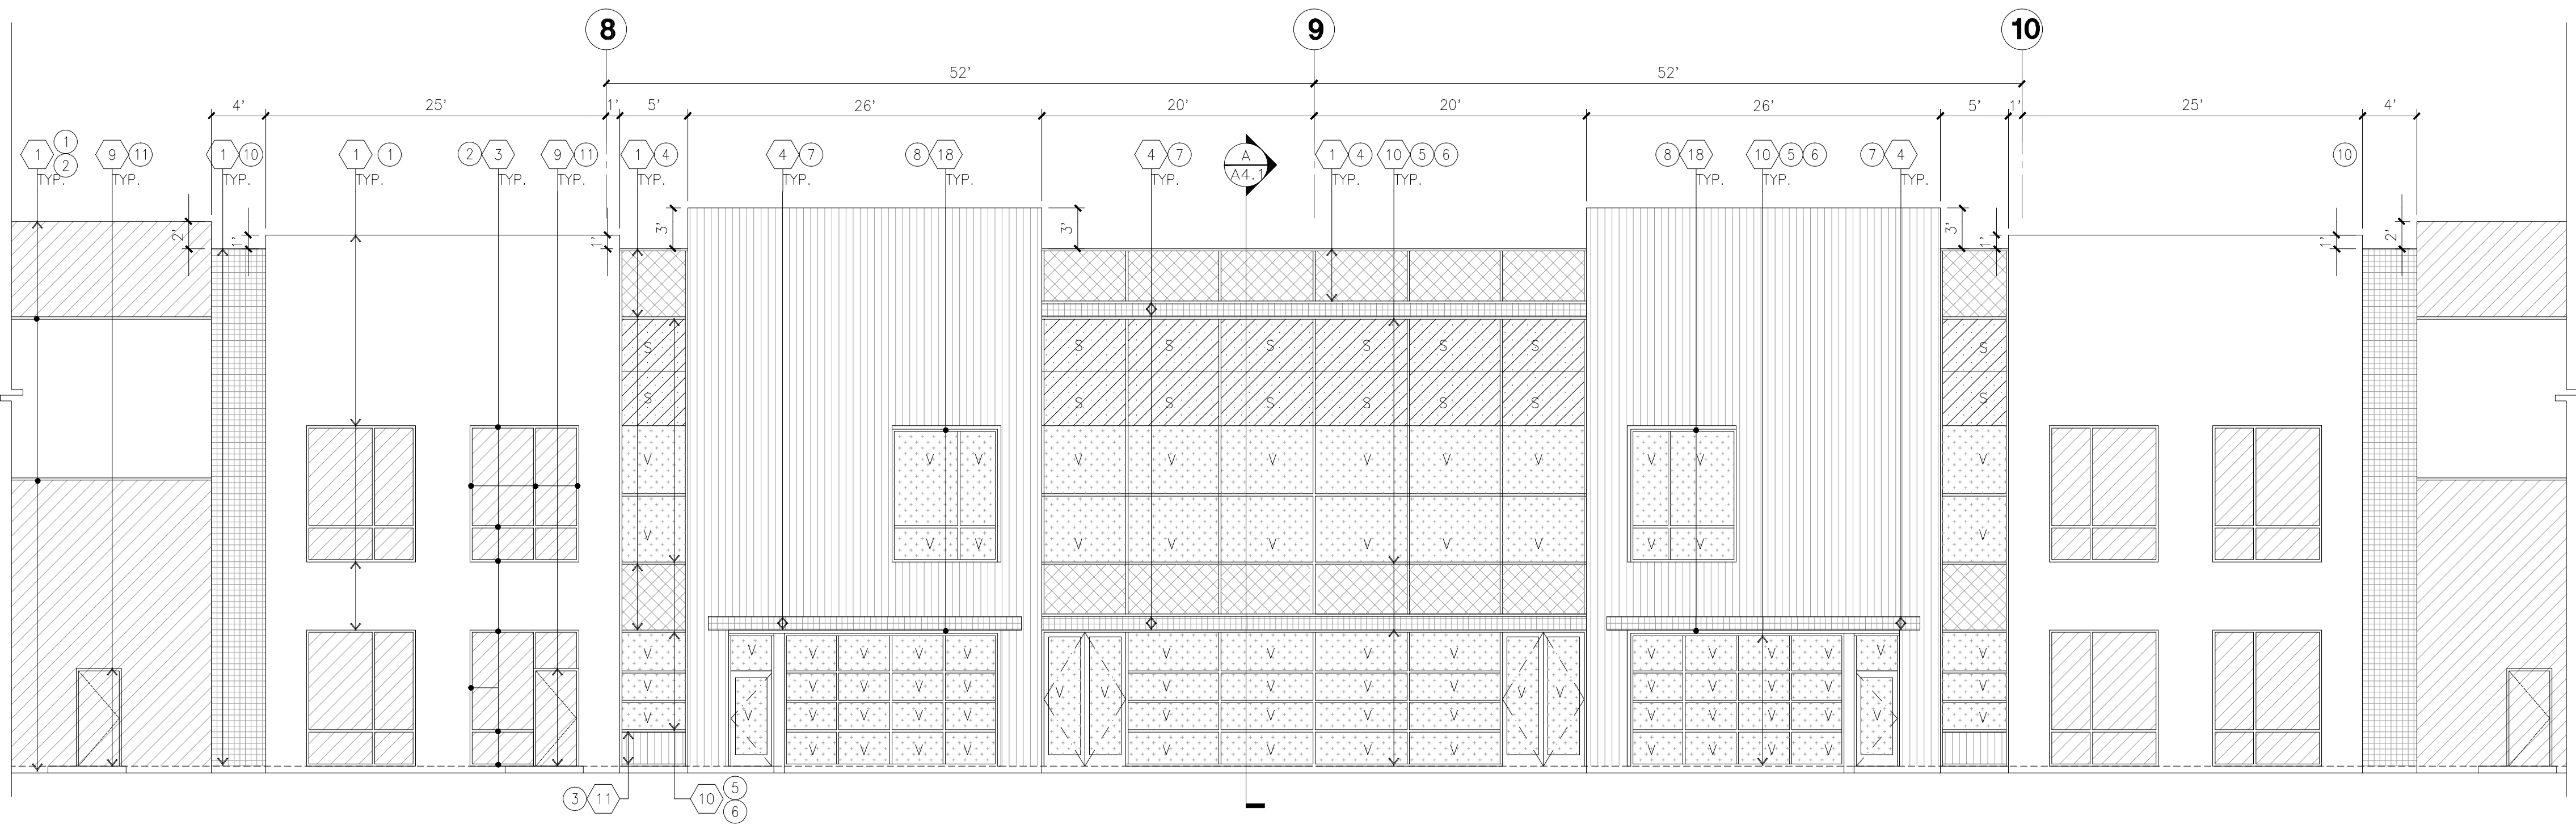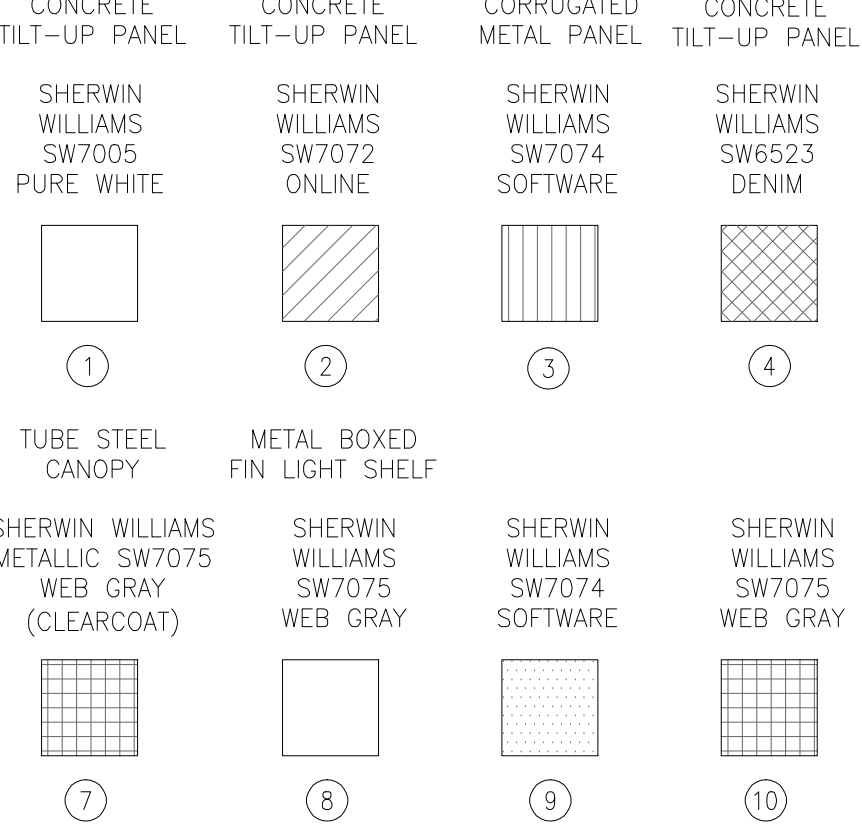

ENLARGED SOUTH ELEVATION C
scale: 1/8" = 1'-0"

PLN17-0005
Exhibit E
April 6, 2017