



TRASH ENCLOSURE SECTION F
scale: 1/2" = 1'-0"

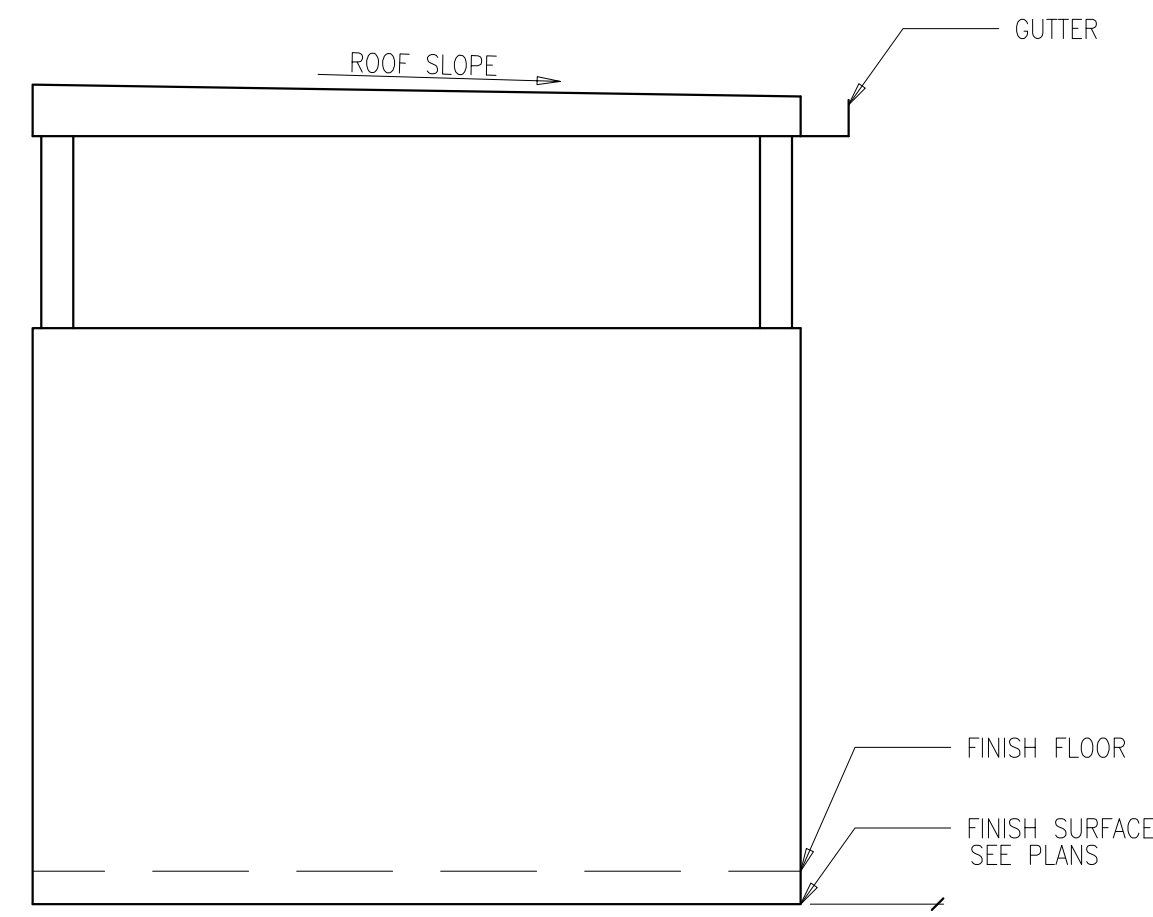


TRASH ENCLOSURE GATE ELEVATION E
scale: N.T.S.

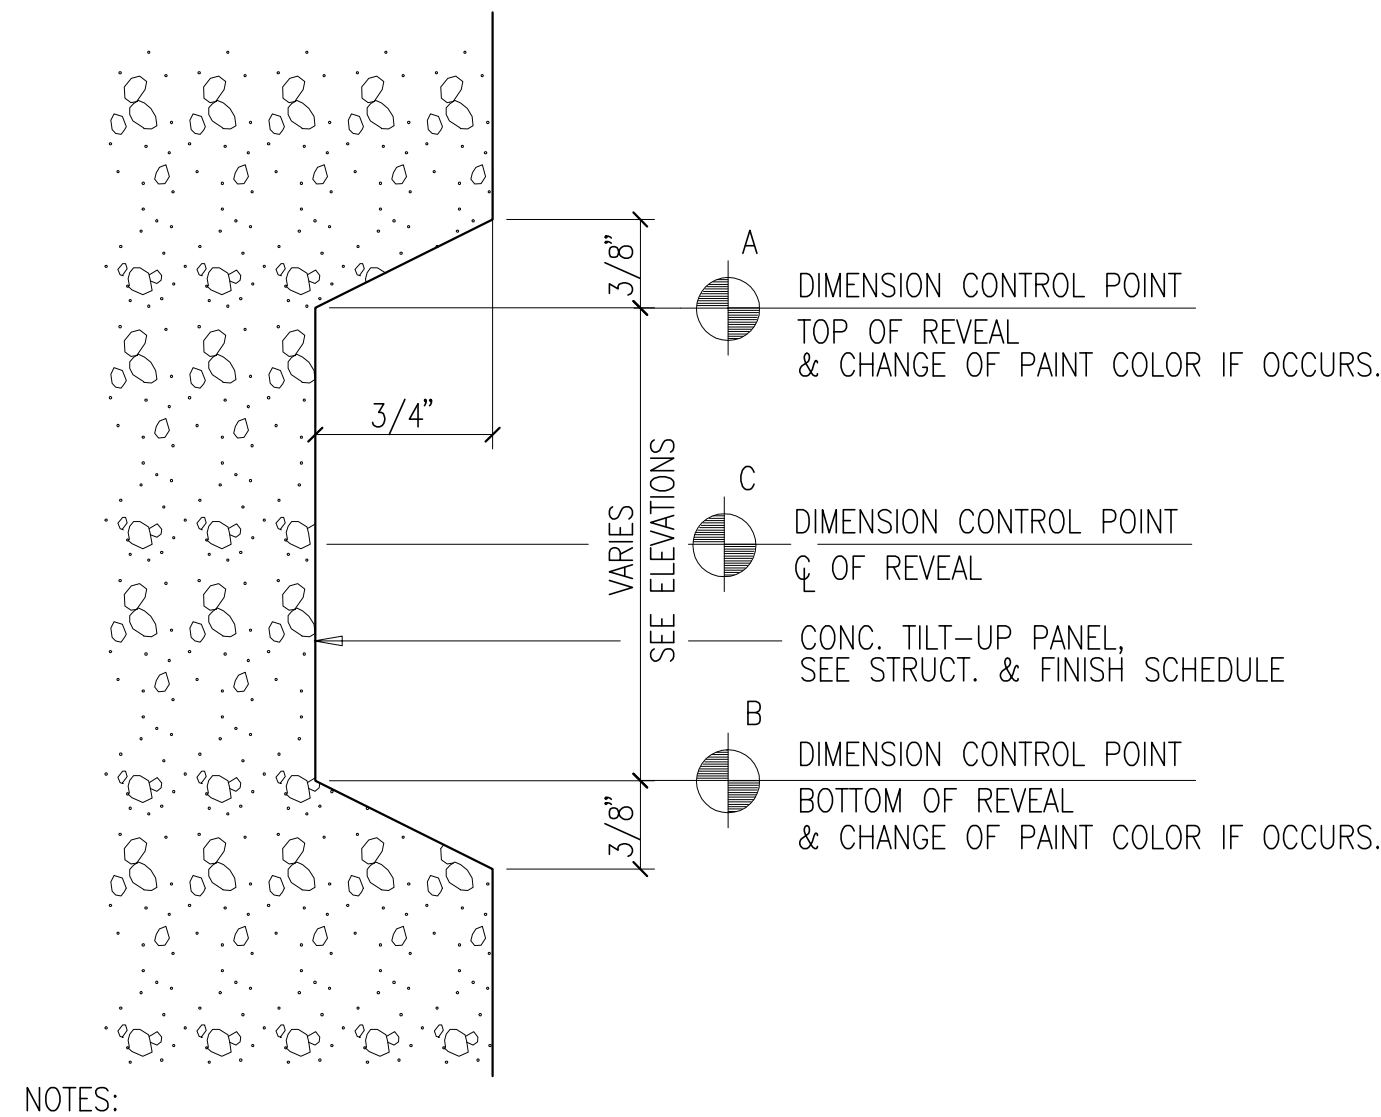


NOTES:
1. DIMENSION CONTROL POINTS AT REVEALS AND EDGE OF CONCRETE OPENINGS WHERE OCCUR, SEE WALL SECTIONS.
2. PAINT COLOR CHANGES TO ALWAYS OCCUR AT CONTROL POINT "A" OR "B"


TYP. CONCRETE REVEAL B
scale: N.T.S.

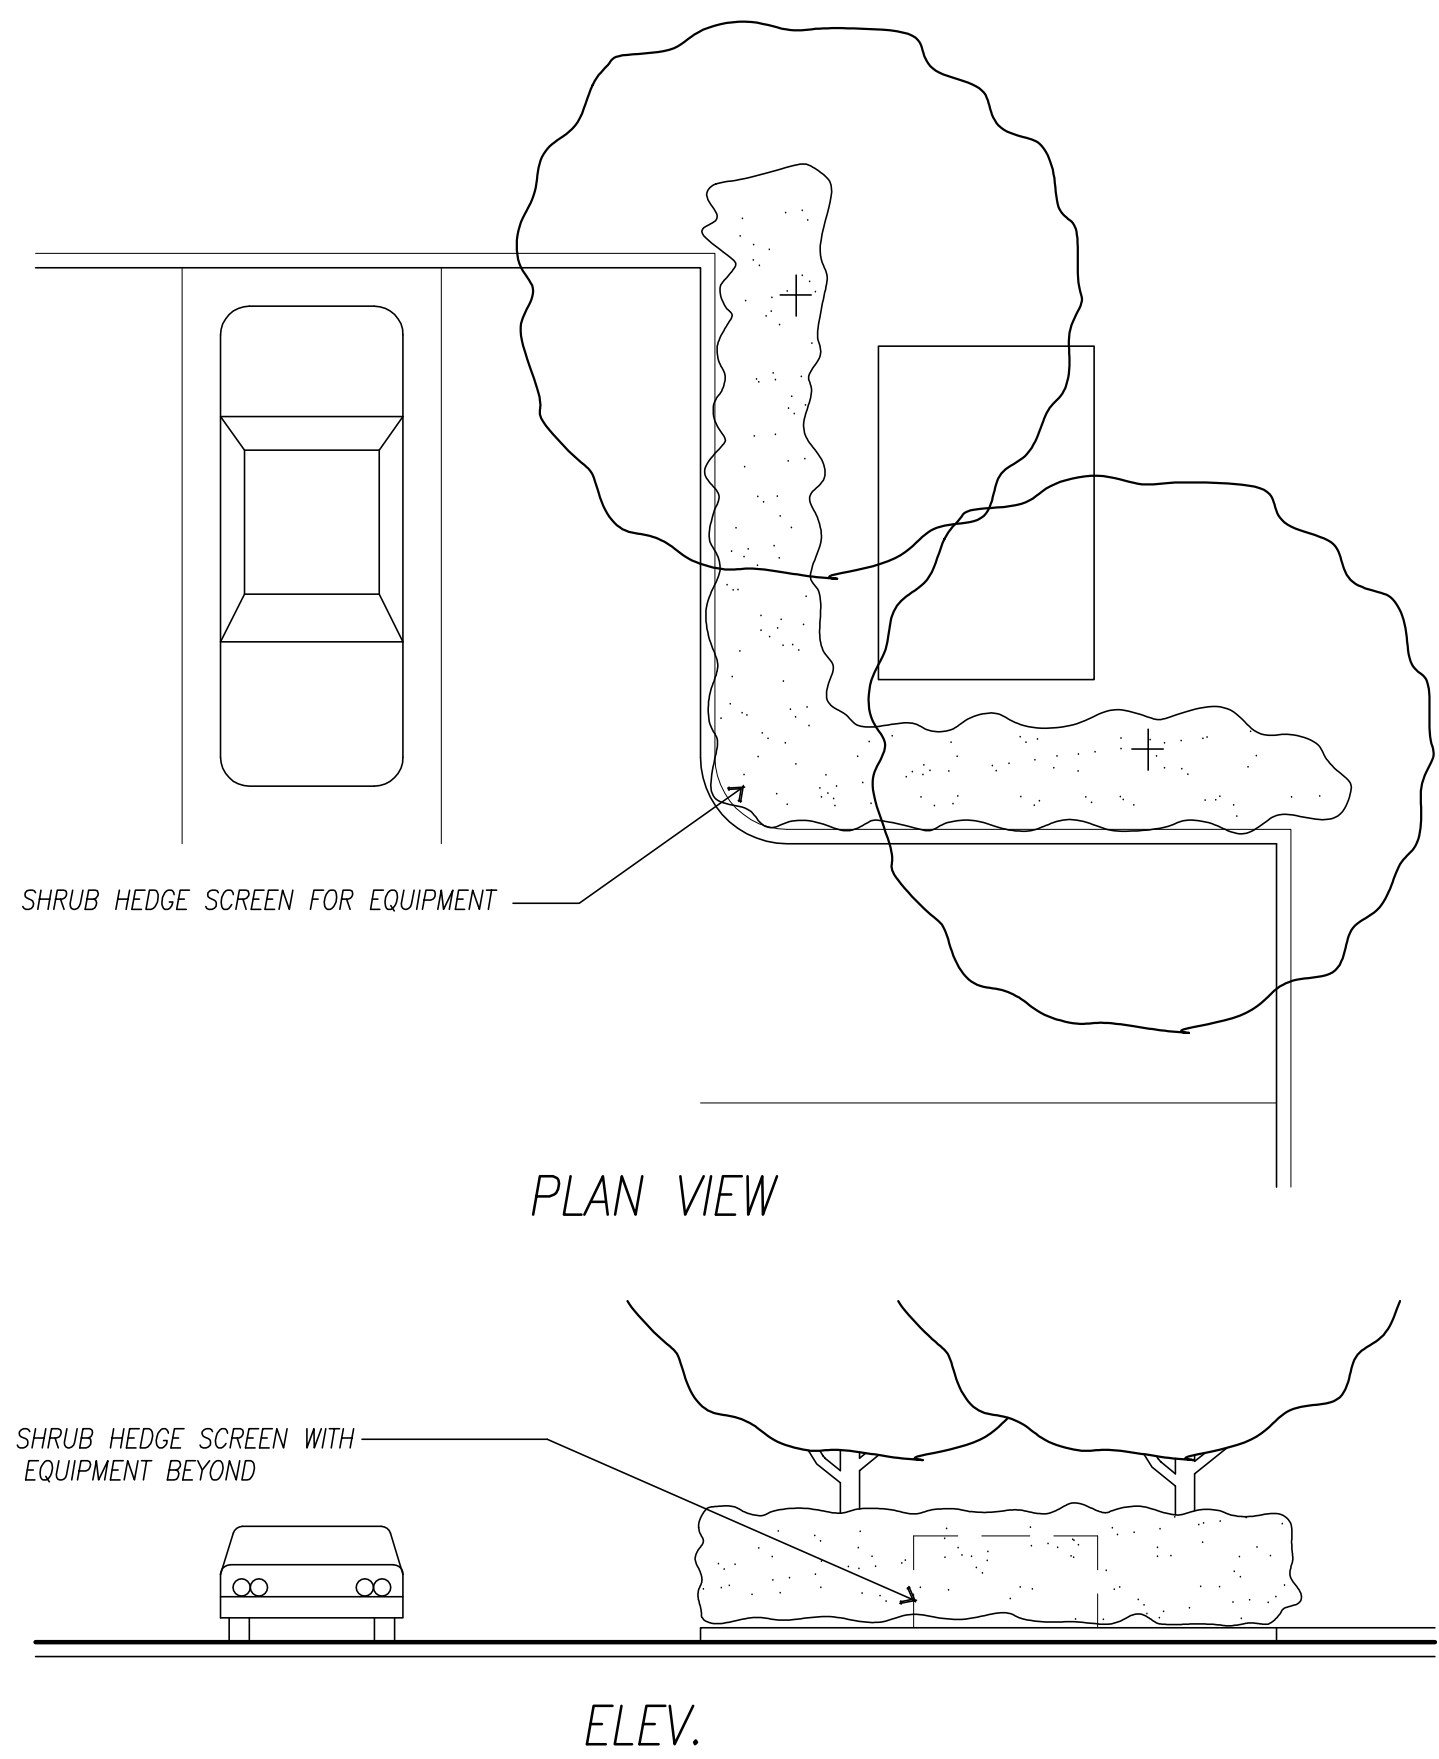

GROUND MOUNTED EQUIPMENT SCREENING, TYP. G
scale: N.T.S.

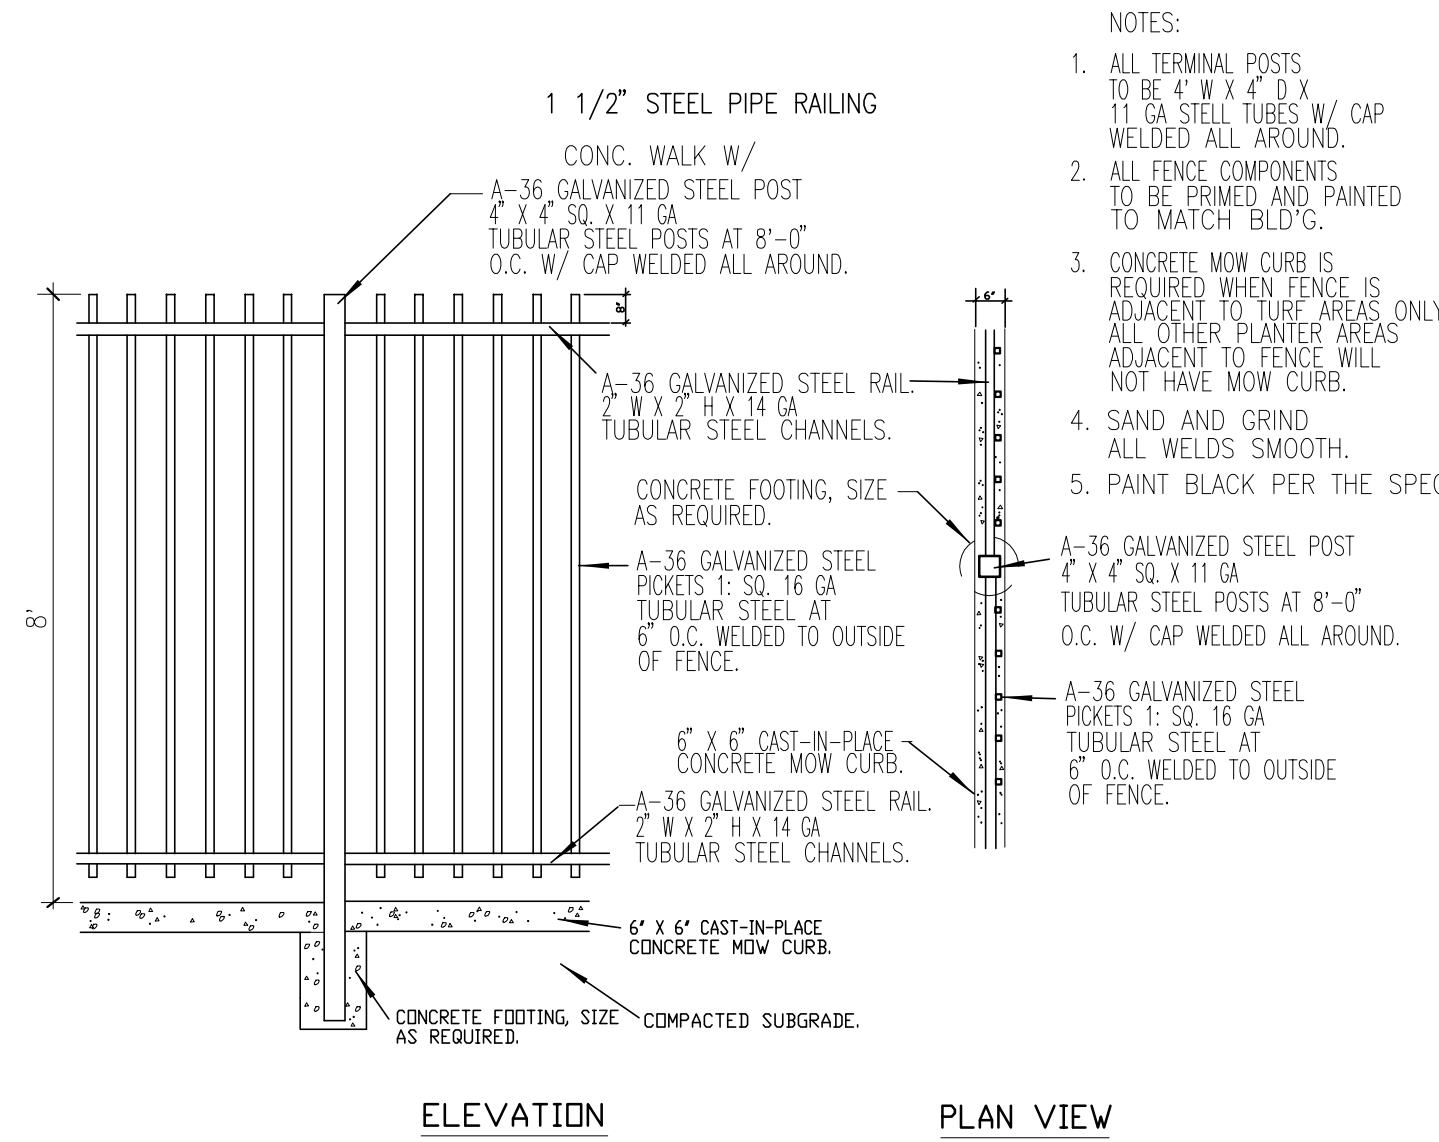


METAL FENCE DETAIL H
scale: N.T.S.

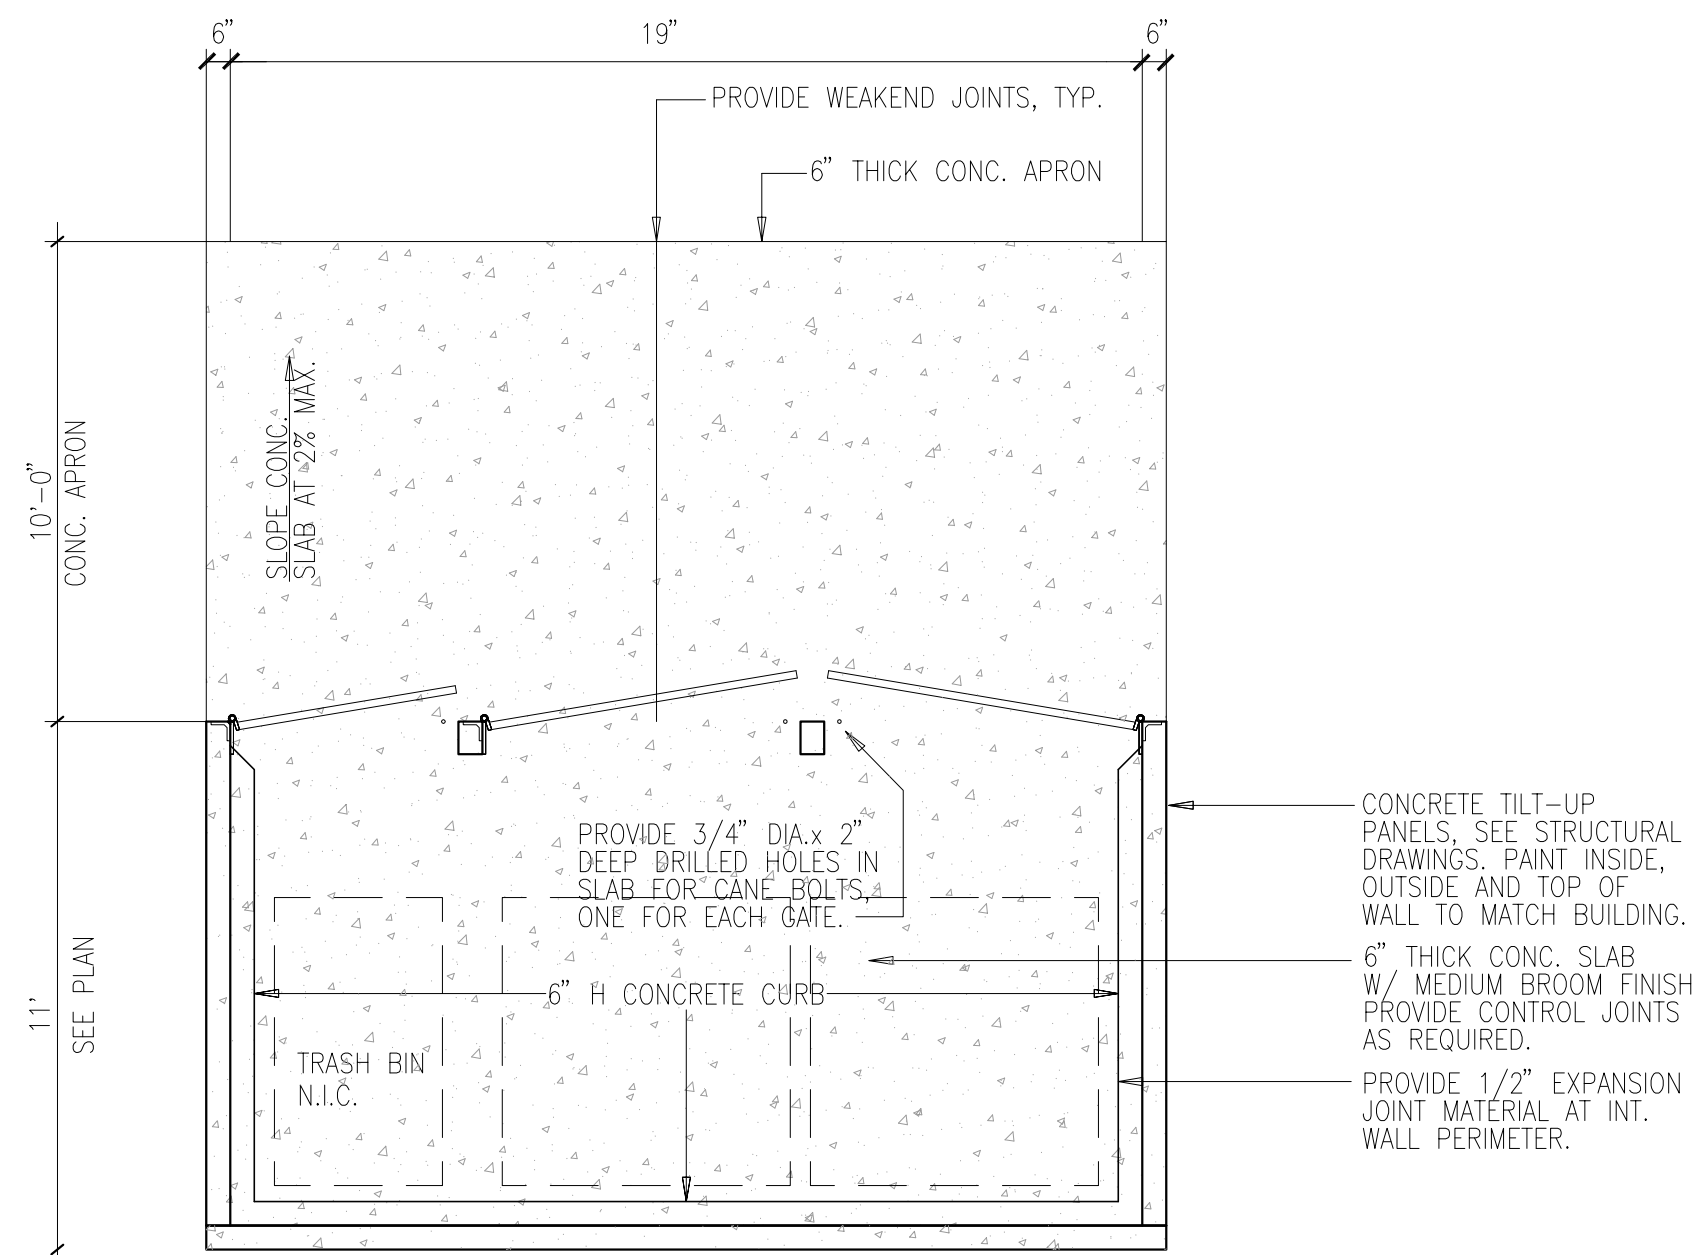


NOTES:
1. SEE SITE PLAN FOR LOCATIONS.
2. SEE STRUCTURAL DRAWINGS FOR STEEL REINFORCING.
3. SACK AND PATCH ALL PANEL LIFT POINTS ON OF WALL AND PAINT TO MATCH.

TRASH ENCLOSURE PLAN C
scale: N.T.S.

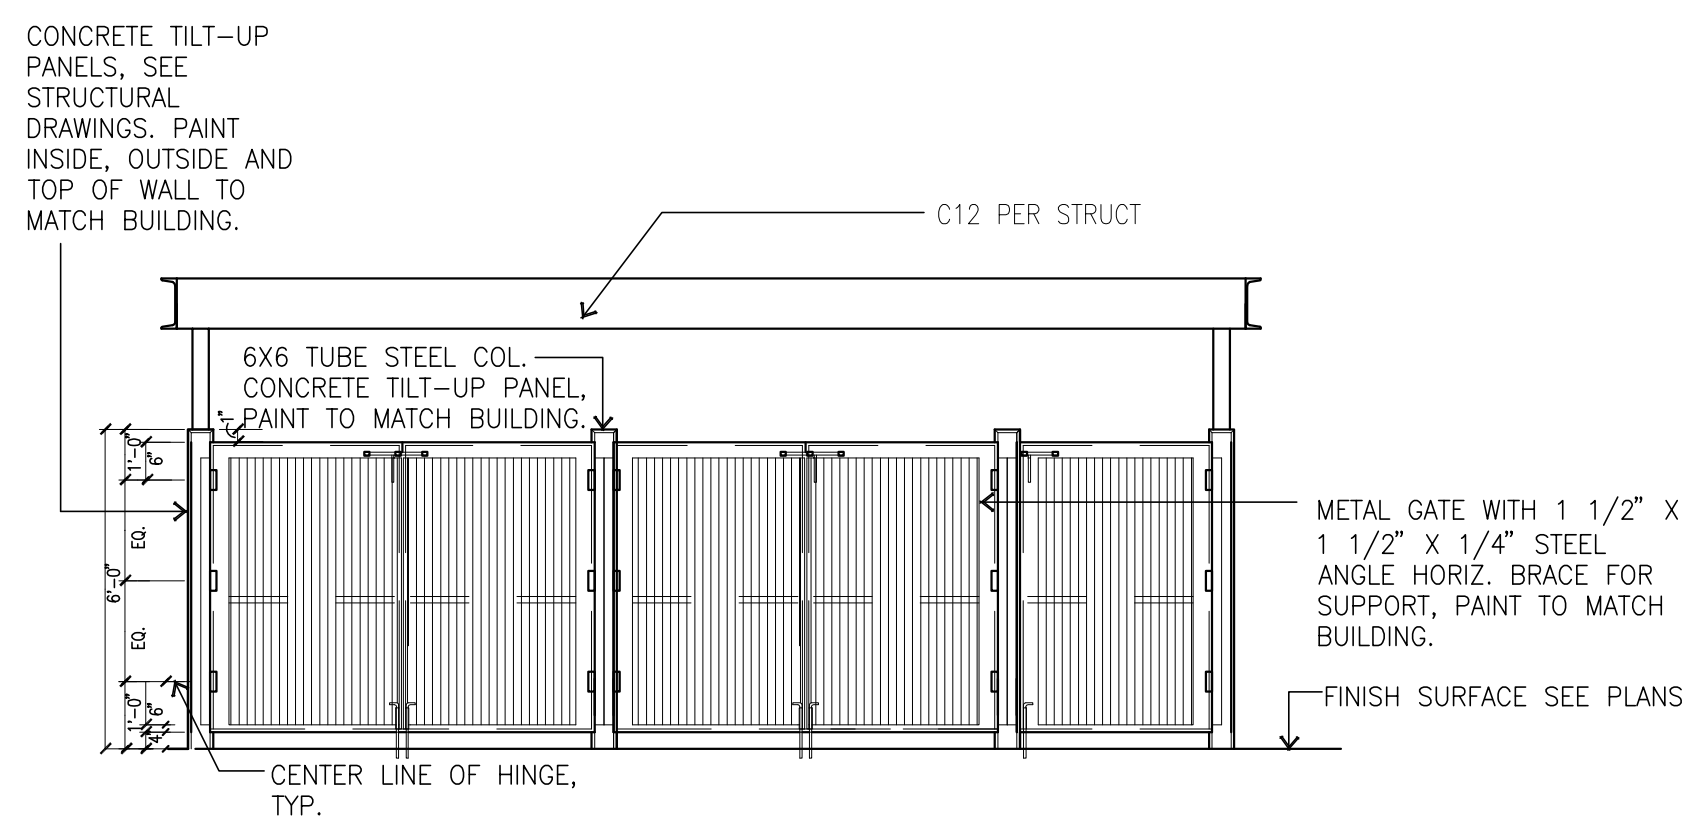

TRASH ENCLOSURE GATE ELEVATION D
scale: N.T.S.

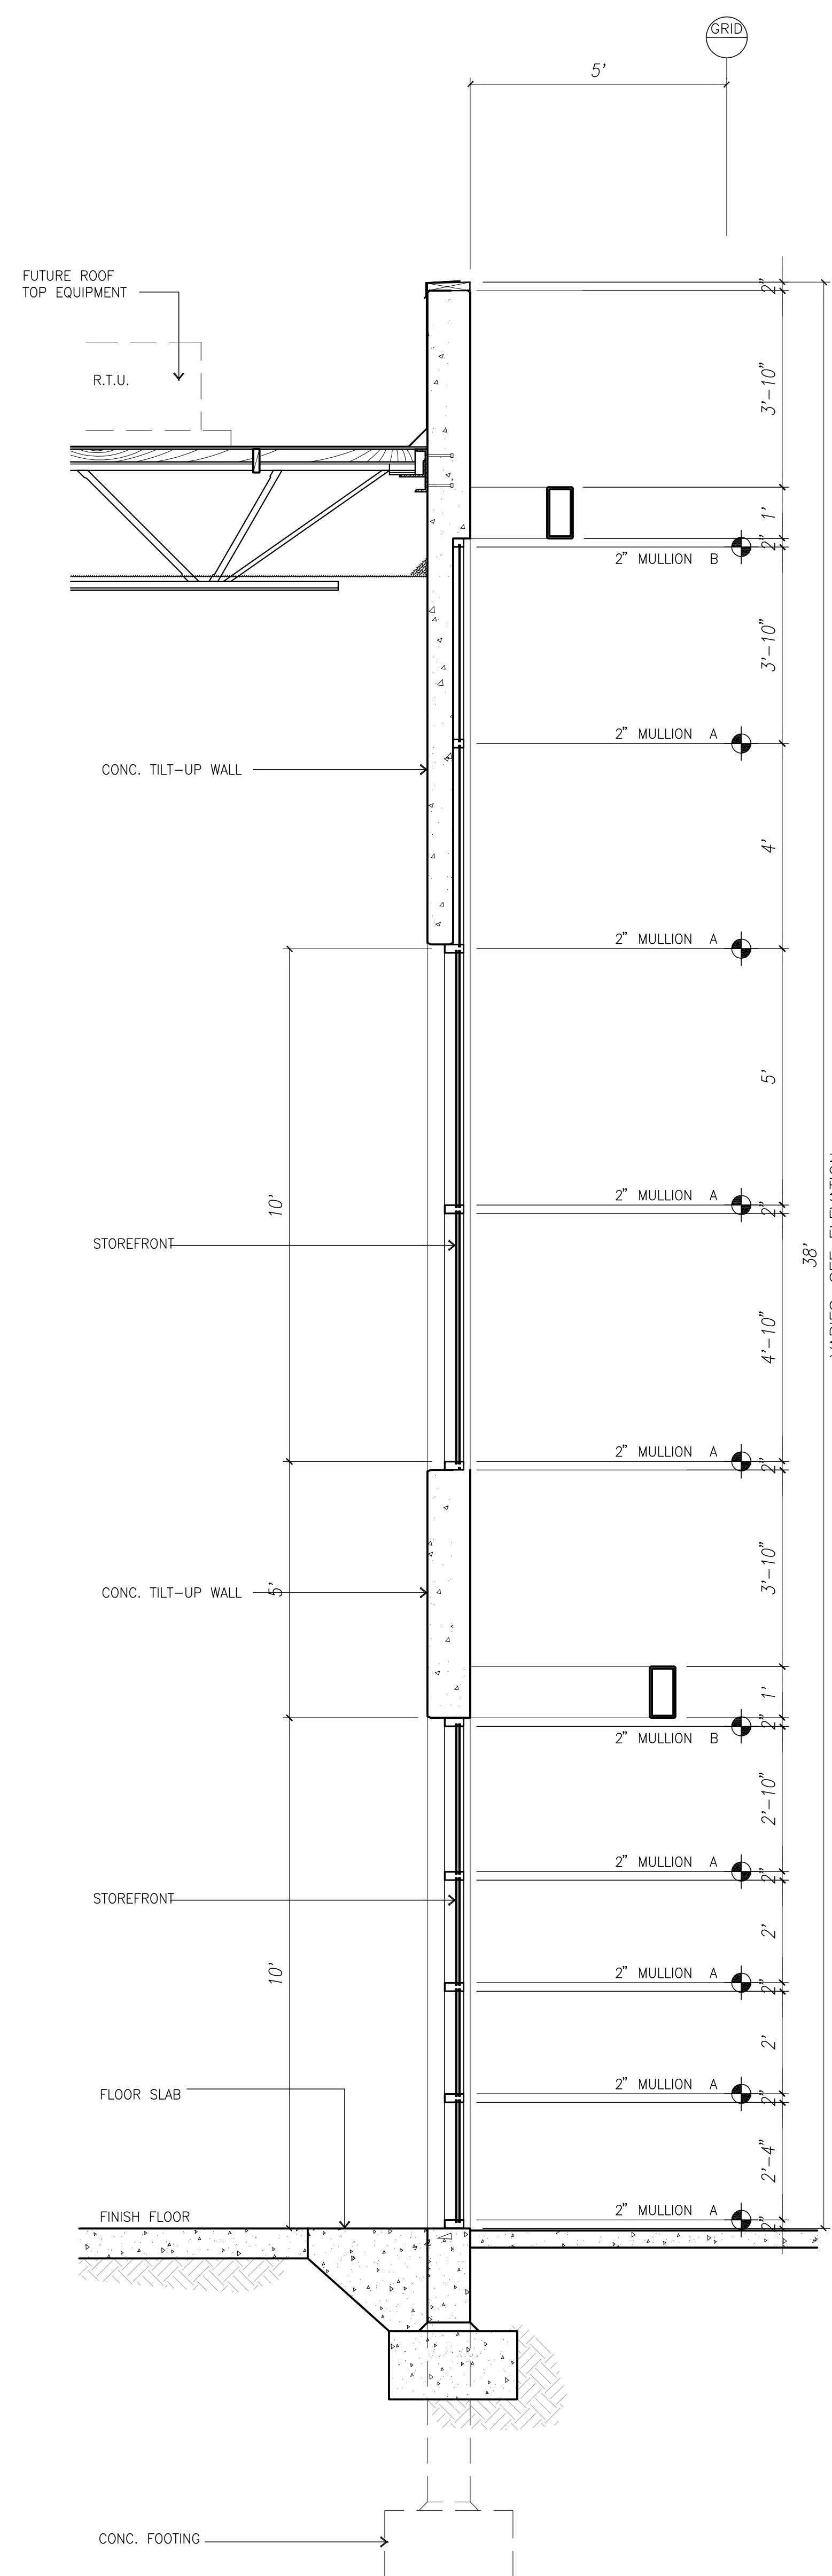

TYP. STOREFRONT ELEVATION A
scale: 1/2" = 1'-0"