



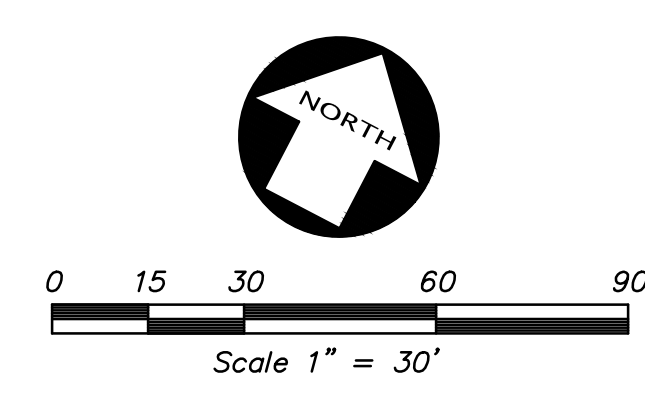

-

TOPOGRAPHIC SURVEY OF 2000 MARINA FOR OM PROPERTIES		 KIER & WRIGHT CIVIL ENGINEERS & SURVEYORS, INC. Phone (925) 245-8788 2850 Collier Canyon Road Livermore, California 94551 Fax (925) 245-8796		NO. _____ REVISION _____ BY _____ REVISION _____	
DATE	SEPT. 2016				
SCALE	1" = 40'				
SURVEYOR	GKI				
DRAFTER	KJR				
JOB NO.	A16671				
SHEET	C1				
OF	7	SHEETS			

PLN17-0005
Exhibit G
April 6, 2017

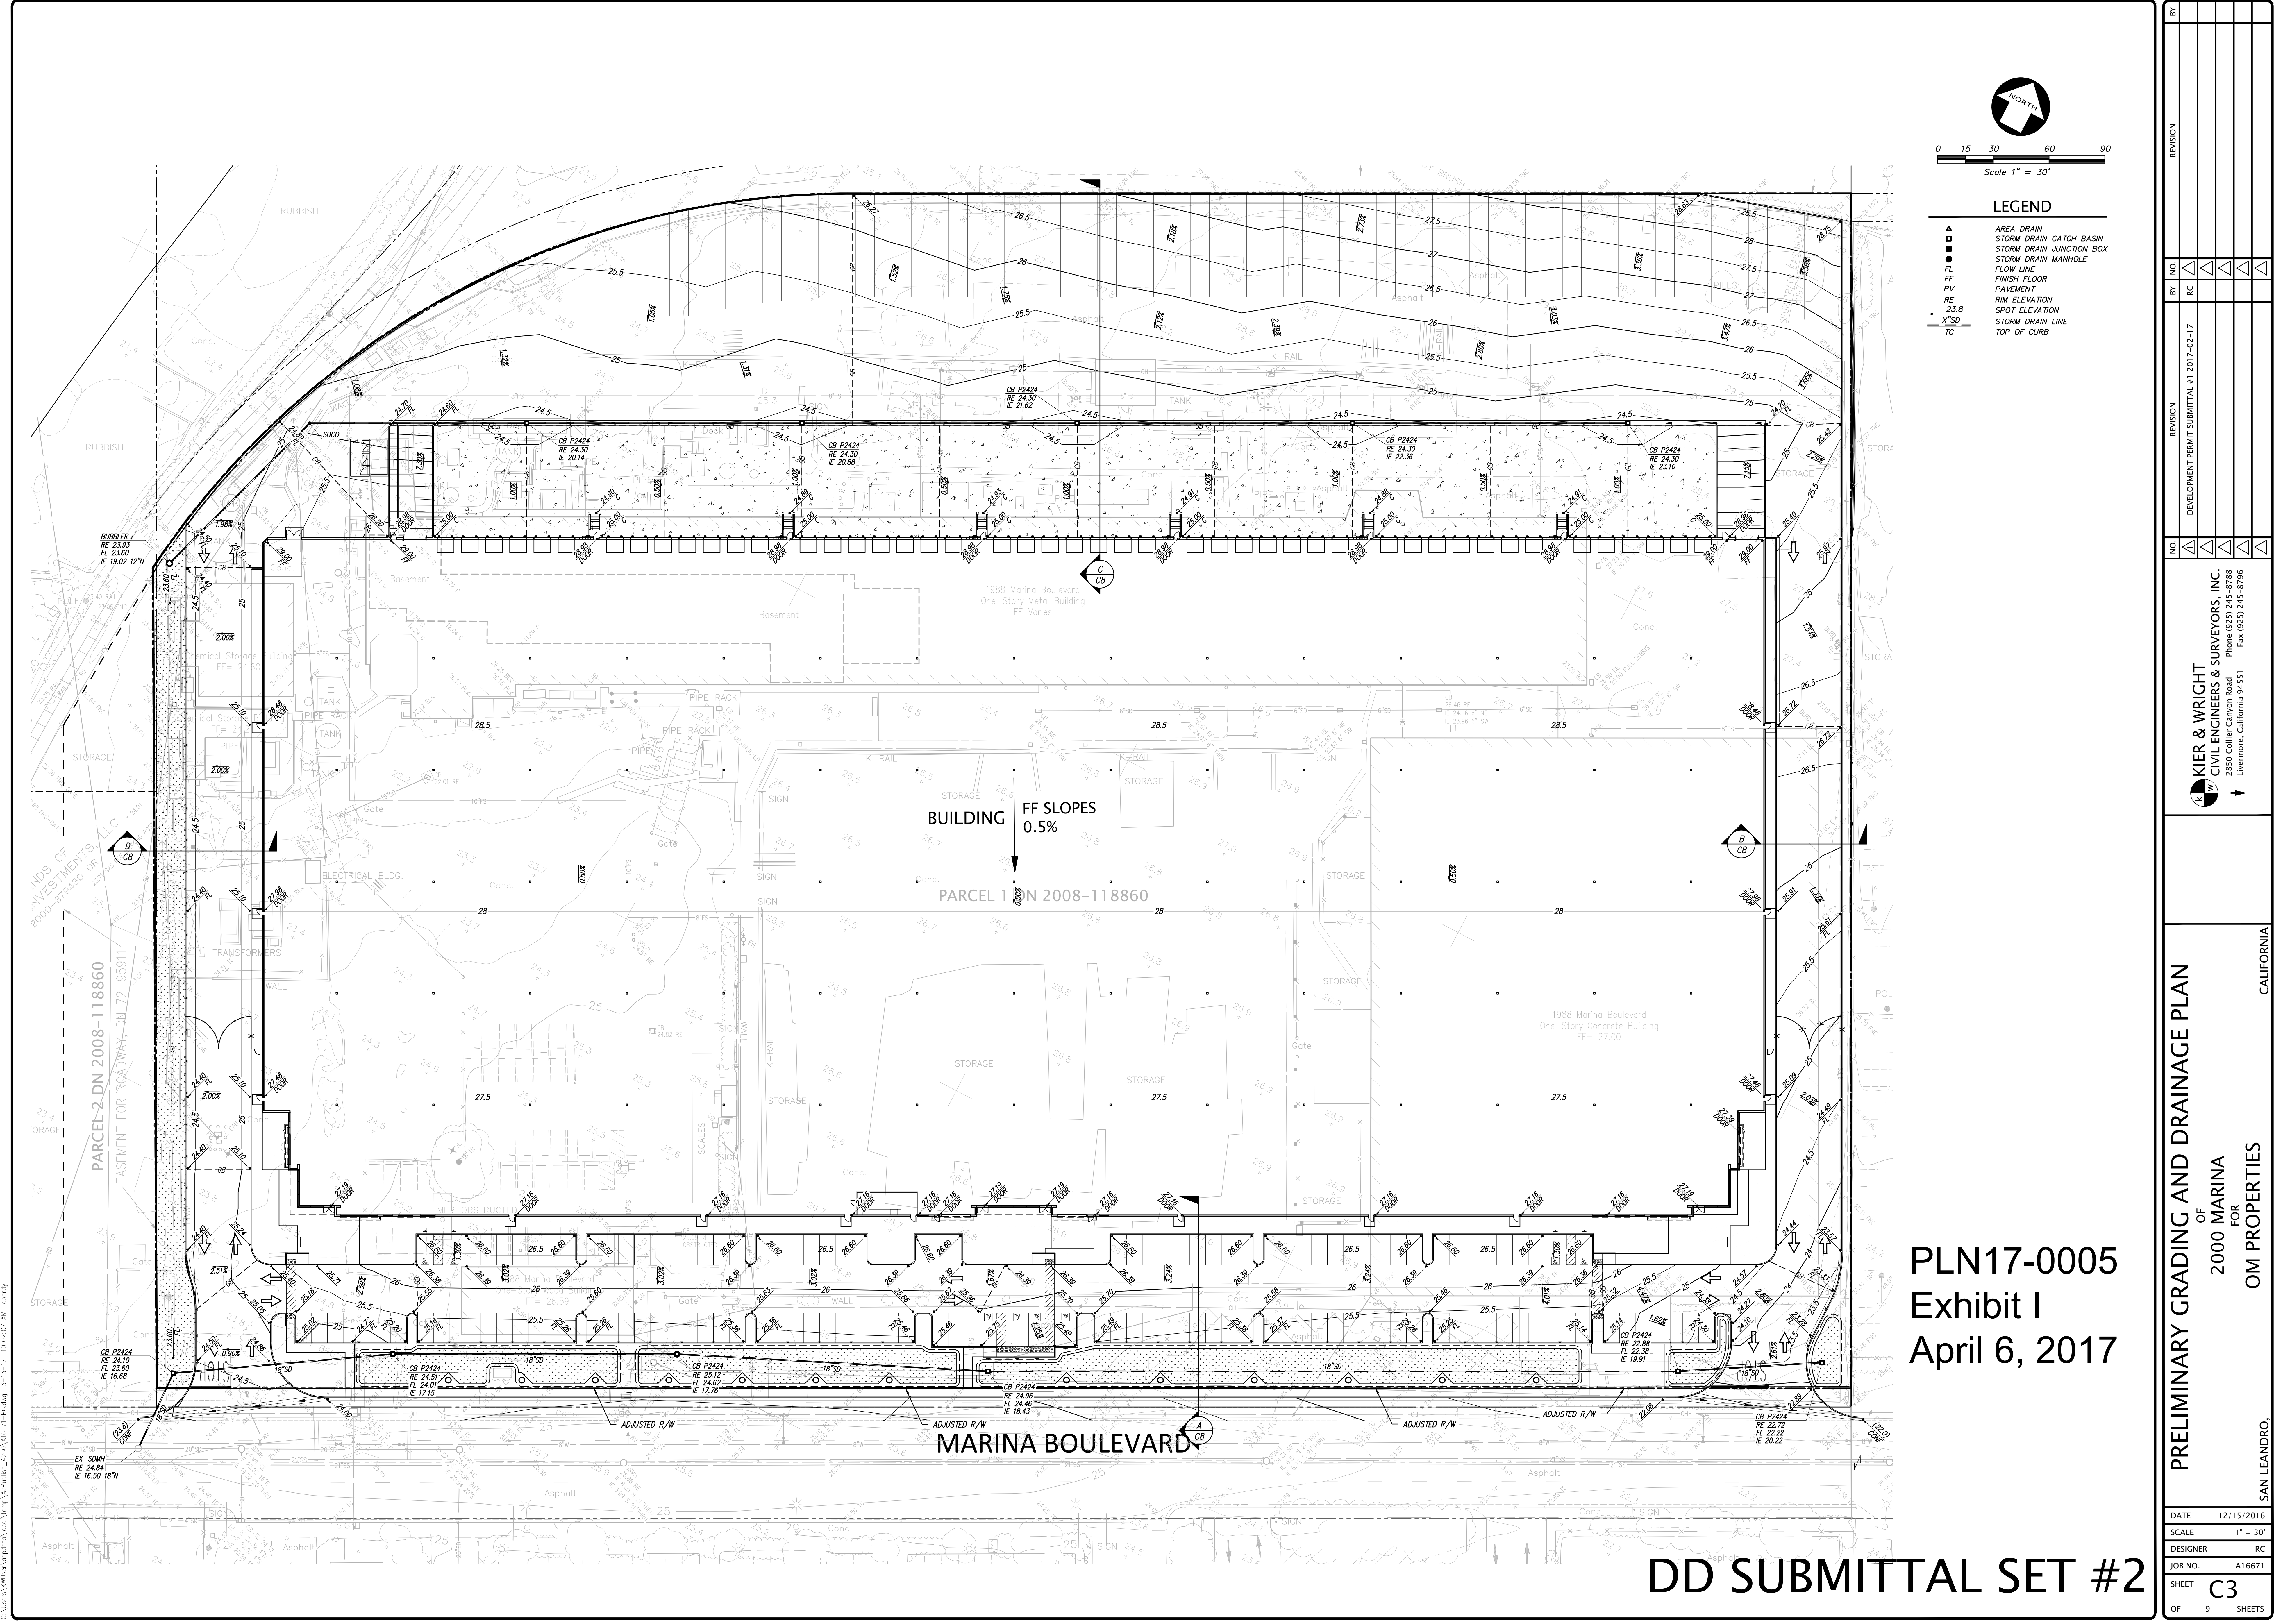

LEGEND

▲	AREA DRAIN
■	STORM DRAIN CATCH BASIN
□	STORM DRAIN JUNCTION BOX
●	STORM DRAIN MANHOLE
—	FLOW LINE
—	FINISH FLOOR
—	PAVEMENT
—	RIM ELEVATION
—	SPOT ELEVATION
—	STORM DRAIN LINE
—	TOP OF CURB

PLN17-0005
Exhibit I
April 6, 2017

NO.		REVISION		BY		NO.		REVISION		BY	
				RC						RC	
		DEVELOPMENT PERMIT SUBMITTAL #1 2017-02-17									


KIER & WRIGHT
CIVIL ENGINEERS & SURVEYORS, INC.
2850 Collier Canyon Road
Livermore, California 94551
Phone (925) 245-8788
Fax (925) 245-8796

PRELIMINARY GRADING AND DRAINAGE PLAN
OF
2000 MARINA
FOR
OM PROPERTIES

SAN LEANDRO, CALIFORNIA



DATE	12/15/2016
SCALE	1" = 30'
DESIGNER	RC
JOB NO.	A16671
SHEET	C3
OF	9 SHEETS

DD SUBMITTAL SET #2

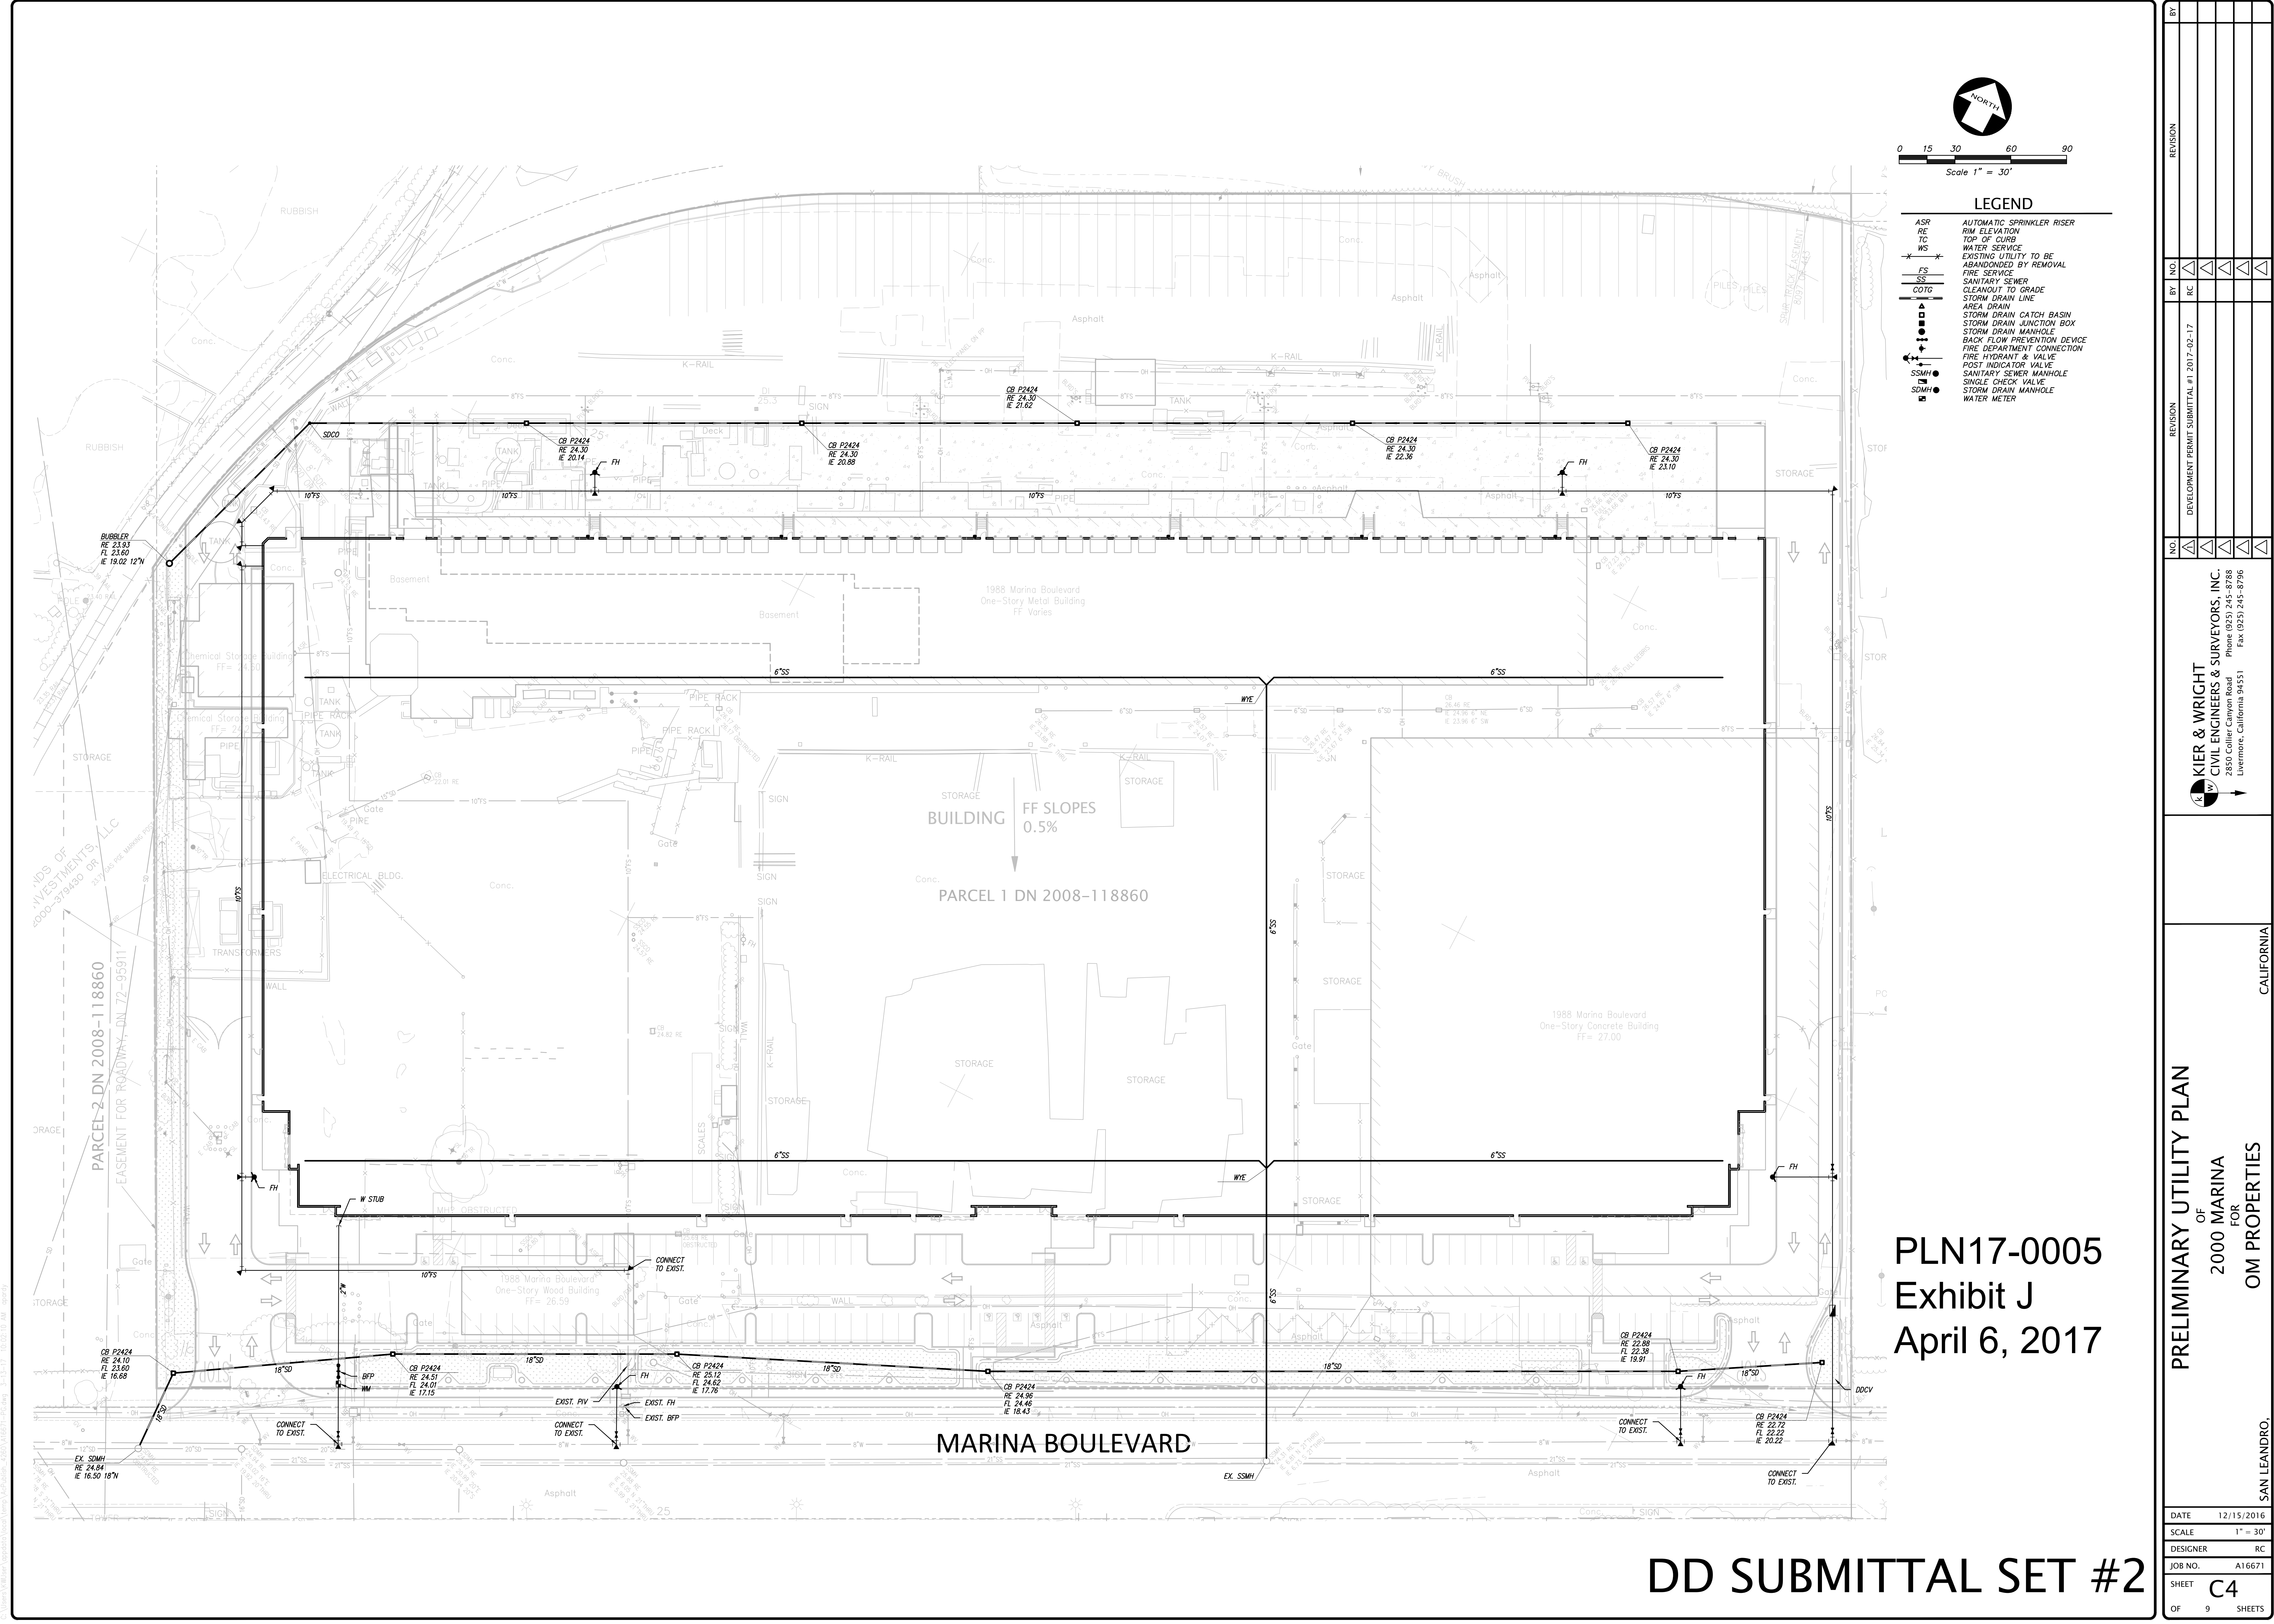

PLN17-0005
Exhibit J
April 6, 2017

PRELIMINARY UTILITY PLAN				OF				2000 MARINA				FOR				OM PROPERTIES				SAN LEANDRO, CALIFORNIA			
DATE				12/15/2016				SCALE				1" = 30'				DESIGNER				RC			
JOB NO.				A16671				SHEET				C4				OF				9 SHEETS			
BY				RC				NO.				NO.				NO.				NO.			
REVISION				DEVELOPMENT PERMIT SUBMITTAL #1 2017-02-17				REVISION				REVISION				REVISION				REVISION			
BY				RC				BY				BY				BY				BY			
KIER & WRIGHT				CIVIL ENGINEERS & SURVEYORS, INC.				2850 Collier Canyon Road				Livermore, California 94551				Phone (925) 245-8788				Fax (925) 245-8796			

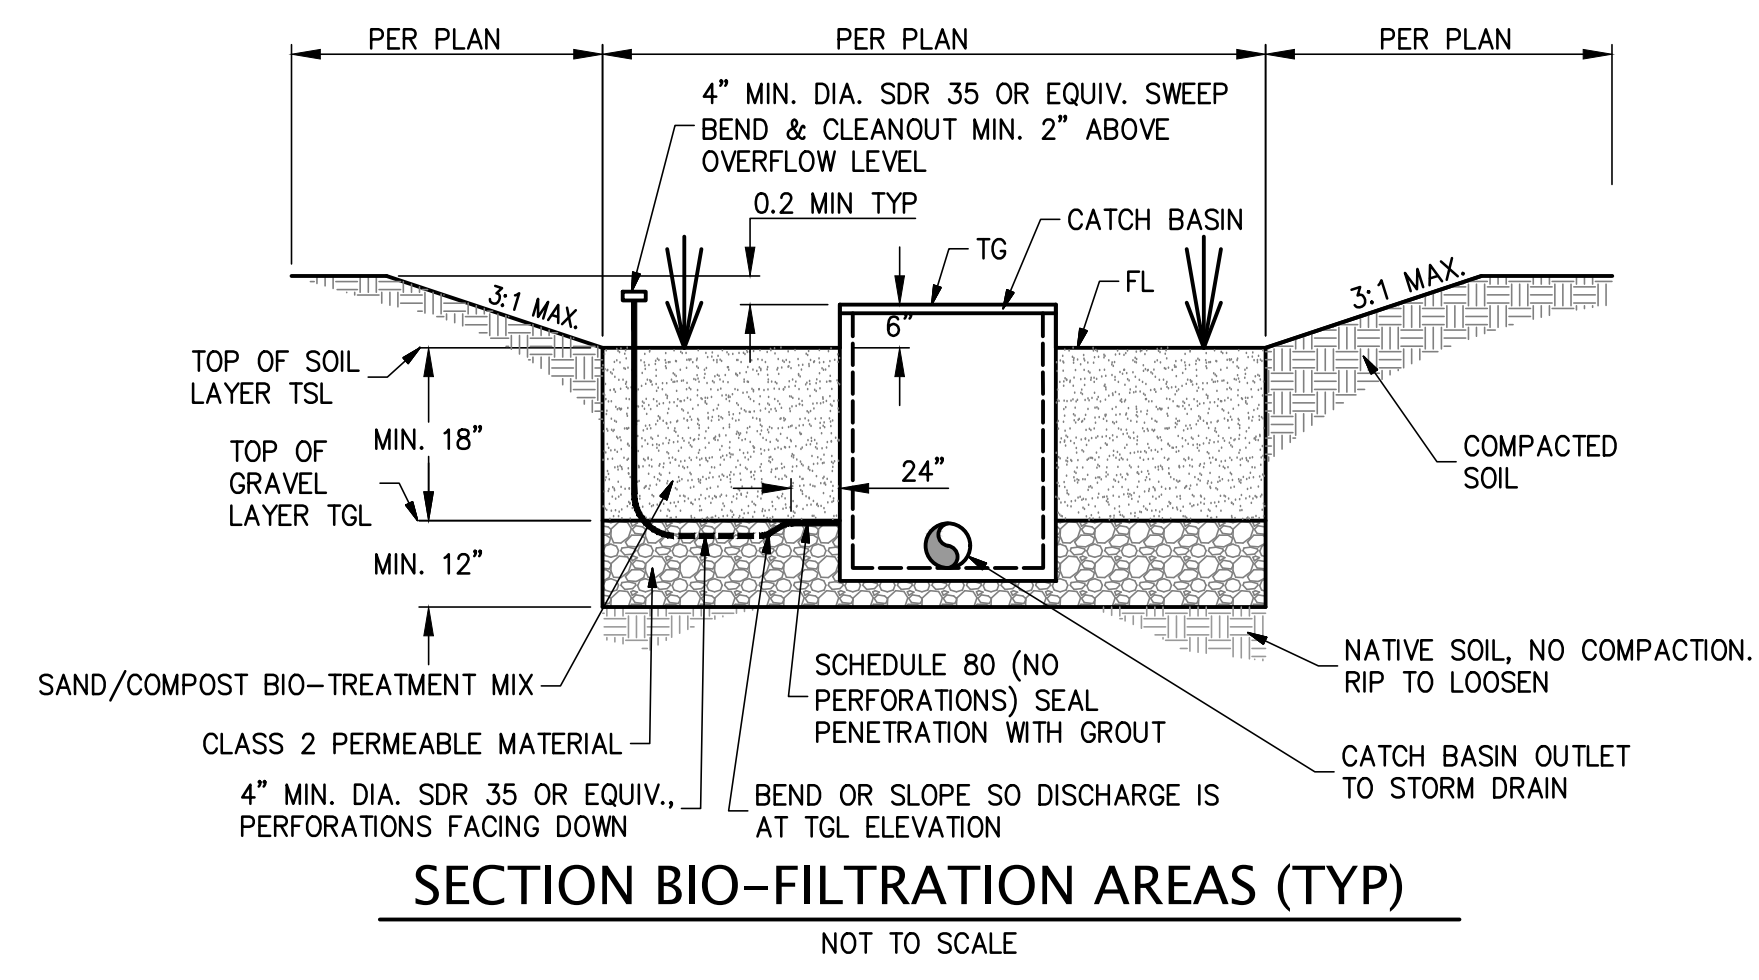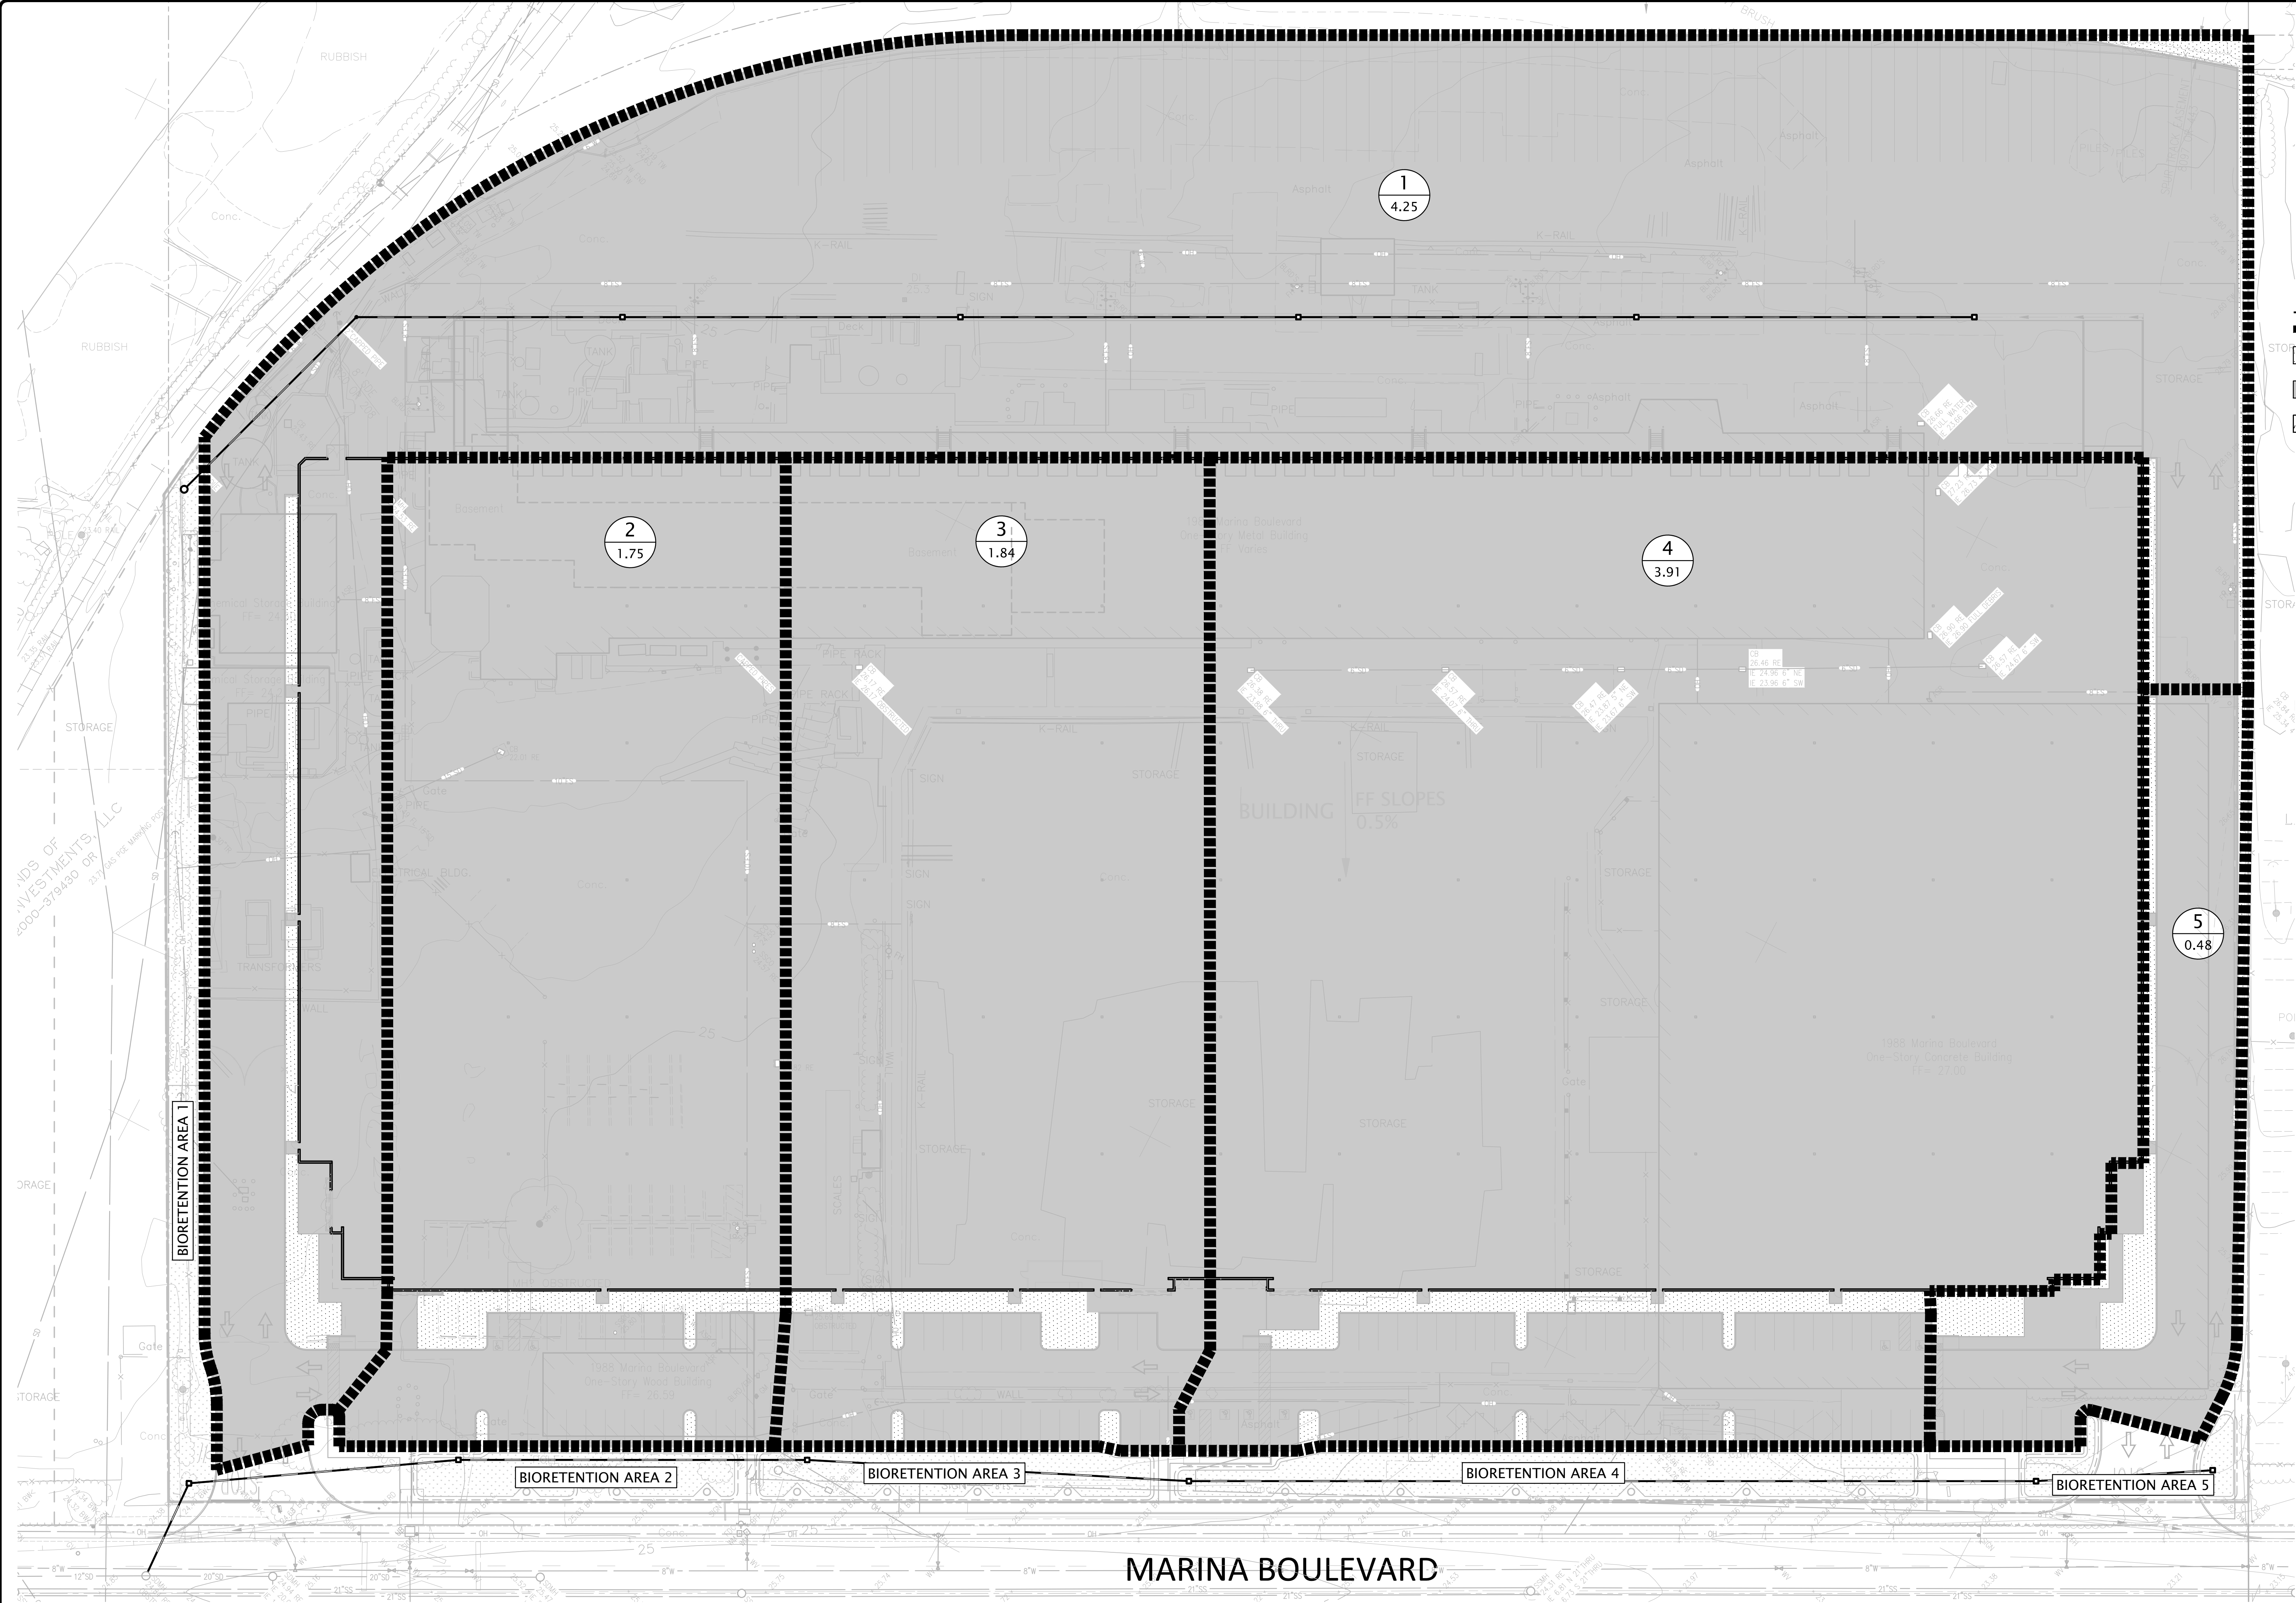

PLANTER SIZING		
AREA NO.	BIOFILTRATION TREATMENT AREA REQUIRED (SF)	BIOFILTRATION TREATMENT AREA PROVIDED (SF)
1	5,403	7,477
2	2,217	2,295
3	2,352	3,068
4	5,010	5,538
5	516	928

PLN17-0005
Exhibit L
April 6, 2017

DD SUBMITTAL SET #2

STORM WATER QUALITY CONTROL PLAN
OF
2000 MARINA
FOR
OM PROPERTIES

CALIFORNIA



SAN LEANDRO.

DATE 12/15/2016
SCALE 1" = 30'
DESIGNER RC
JOB NO. A16671
SHEET C6
OF 9 SHEETS

KIER & WRIGHT
CIVIL ENGINEERS & SURVEYORS, INC.
2850 Collier Canyon Road
Livermore, California 94551
Phone (925) 245-8788
Fax (925) 245-8796

NO. 1
BY RC
REVISION DEVELOPMENT PERMIT SUBMITTAL #1 2017-02-17

NO. 1
BY RC
REVISION DEVELOPMENT PERMIT SUBMITTAL #1 2017-02-17

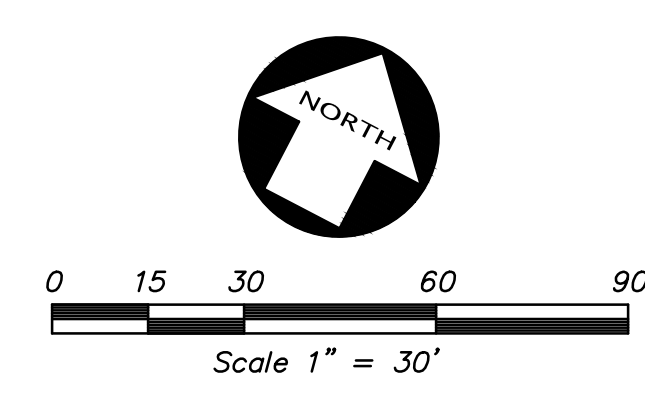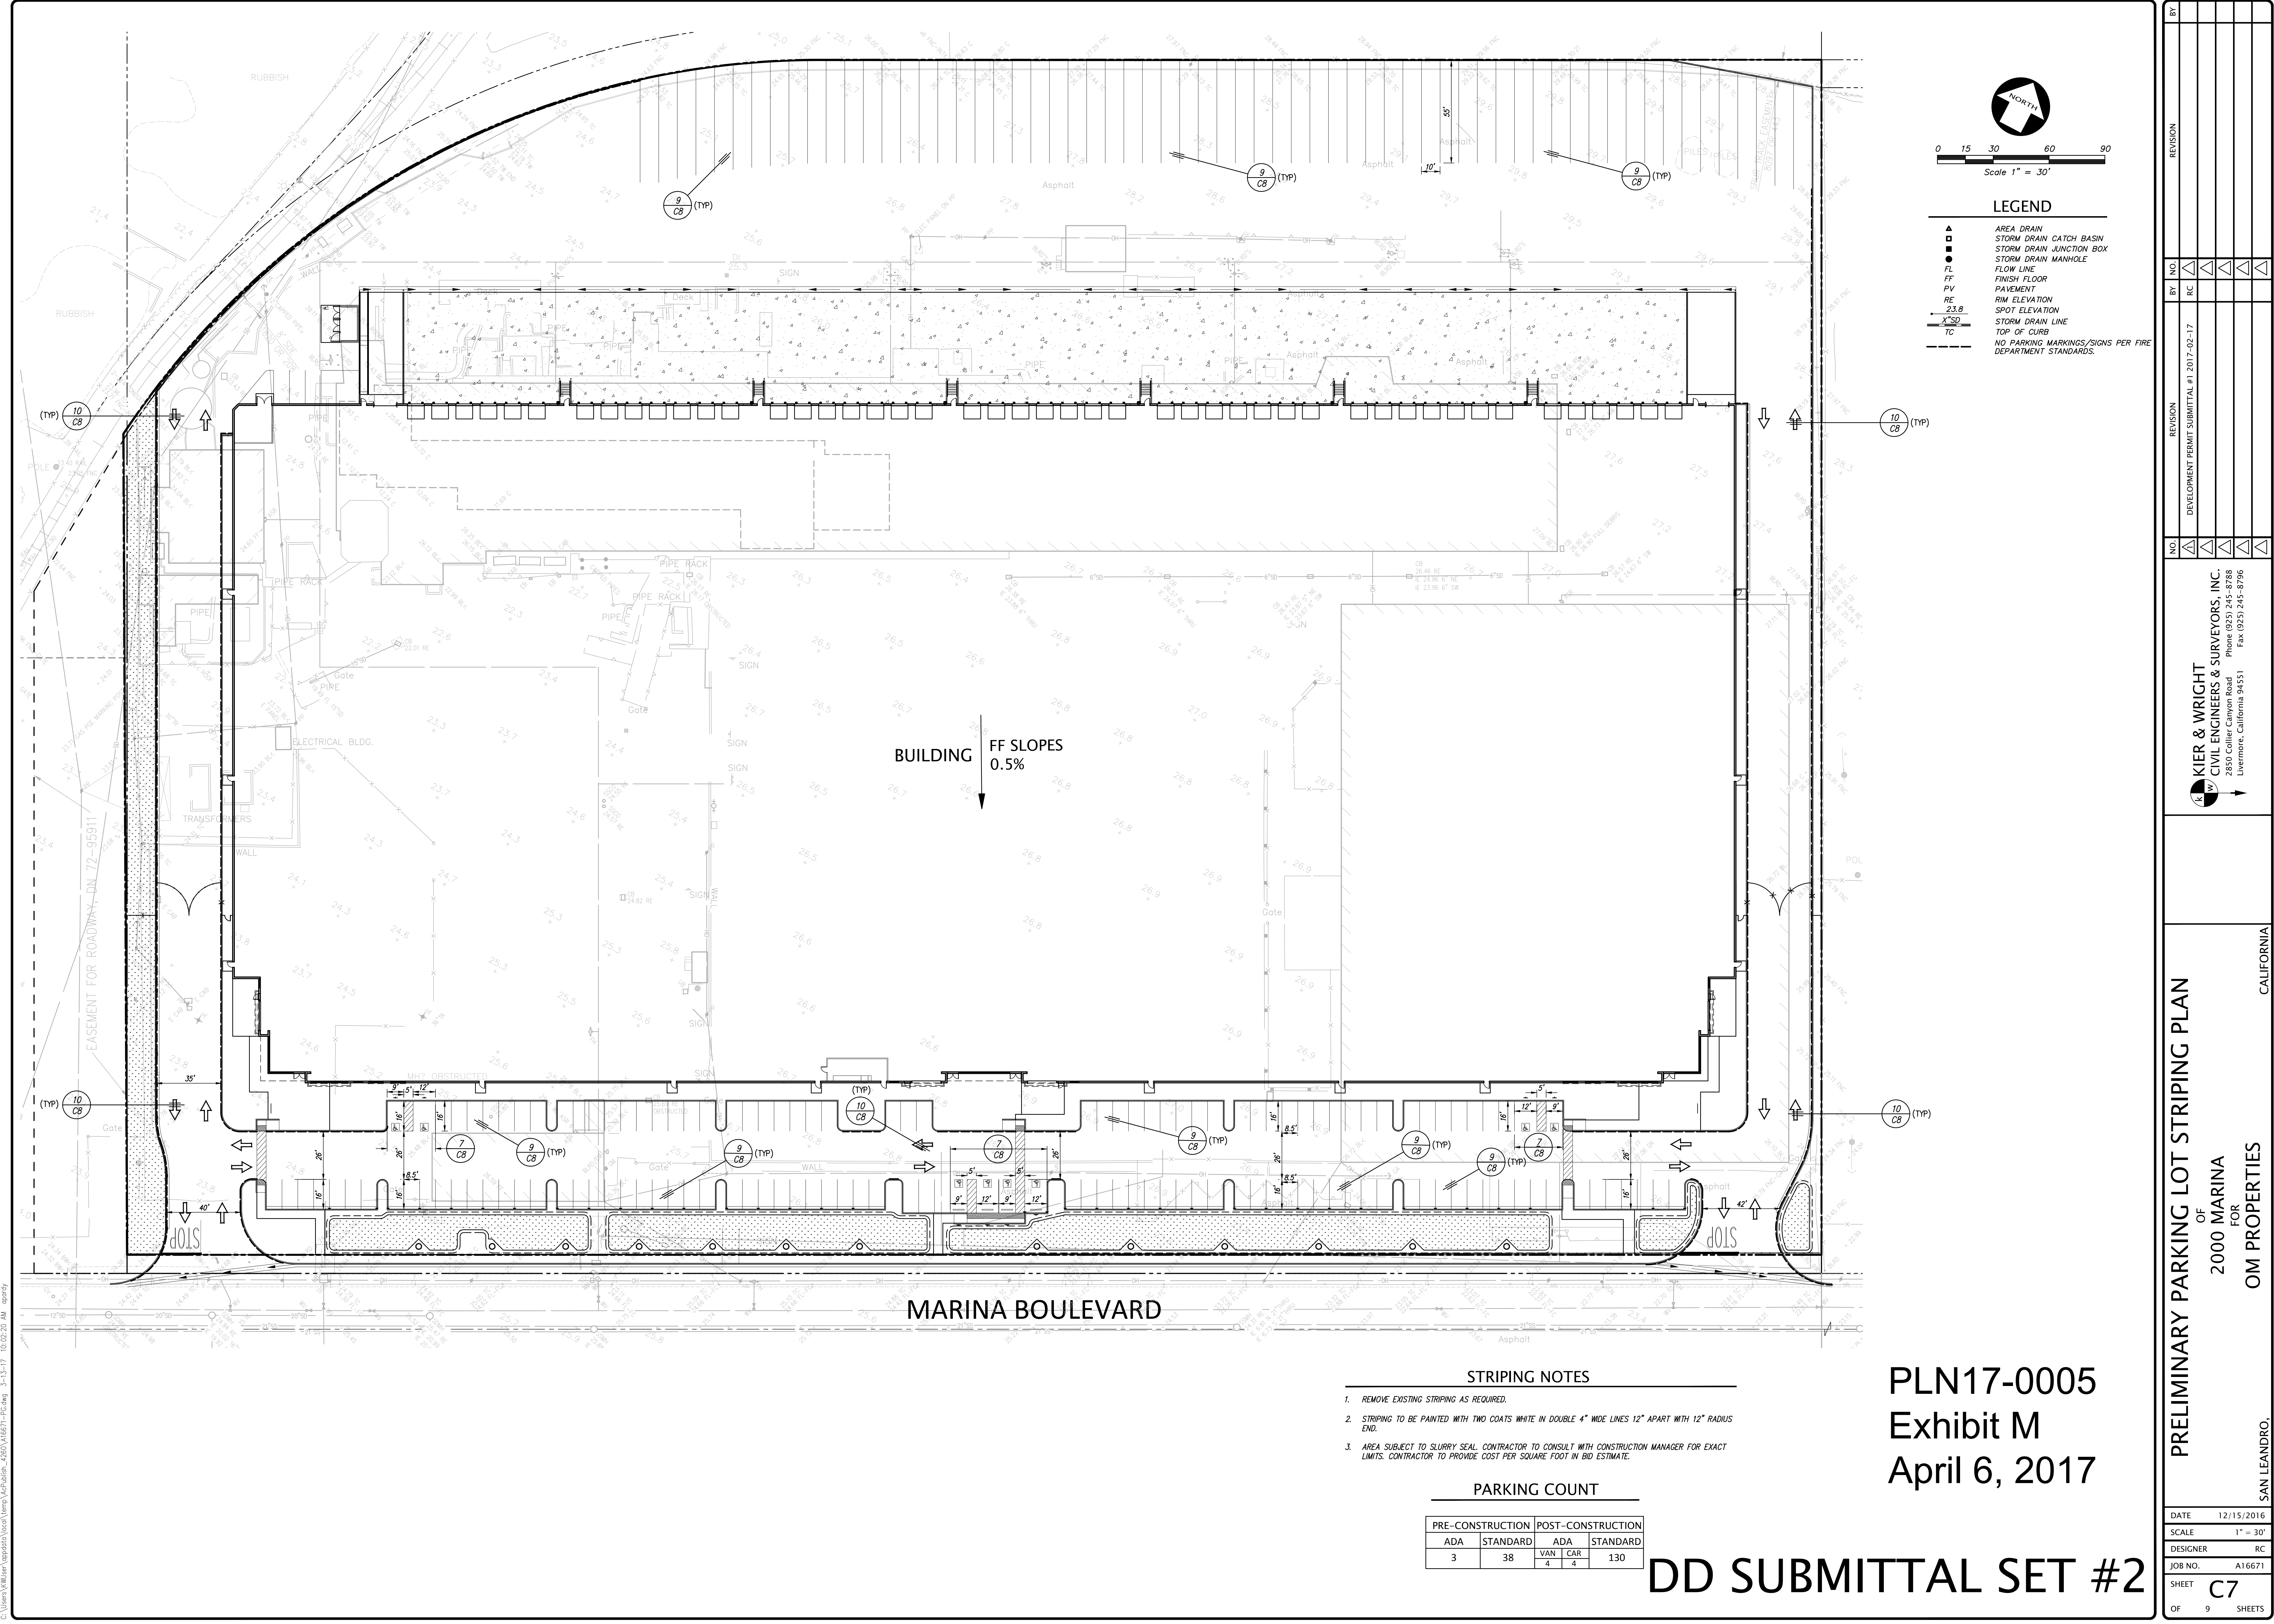

LEGEND	
▲	AREA DRAIN
■	STORM DRAIN CATCH BASIN
●	STORM DRAIN JUNCTION BOX
—	STORM DRAIN MANHOLE
—	FLOW LINE
—	FINISH FLOOR
PV	PAVEMENT
RE	RIM ELEVATION
23.8	SPOT ELEVATION
X'SD	STORM DRAIN LINE
TC	TOP OF CURB
NO PARKING MARKINGS/SIGNS PER FIRE DEPARTMENT STANDARDS.	

BUILDING FF SLOPES 0.5%

STRIPING NOTES

1. REMOVE EXISTING STRIPING AS REQUIRED.
2. STRIPING TO BE PAINTED WITH TWO COATS WHITE IN DOUBLE 4" WIDE LINES 12" APART WITH 12" RADIUS END.
3. AREA SUBJECT TO SLURRY SEAL. CONTRACTOR TO CONSULT WITH CONSTRUCTION MANAGER FOR EXACT LIMITS. CONTRACTOR TO PROVIDE COST PER SQUARE FOOT IN BID ESTIMATE.

PARKING COUNT

PRE-CONSTRUCTION		POST-CONSTRUCTION	
ADA	STANDARD	ADA	STANDARD
3	38	VAN 4	CAR 4
		130	

PLN17-0005
Exhibit M
April 6, 2017

PRELIMINARY PARKING LOT STRIPING PLAN

OF

2000 MARINA

FOR

OM PROPERTIES

CALIFORNIA

SAN LEANDRO.

DATE 12/15/2016

SCALE 1" = 30'

DESIGNER RC

JOB NO. A16671

SHEET C7

OF 9 SHEETS

KIER & WRIGHT

CIVIL ENGINEERS & SURVEYORS, INC.


2850 Collier Canyon Road

Livermore, California 94551

Phone (925) 245-8788

Fax (925) 245-8796

REVISION		BY		NO.	
DEVELOPMENT PERMIT SUBMITTAL #1 2017-02-17		RC			

 

CONCRETE CURB
NOT TO SCALE



TYPICAL GRADES AT PROP. LINE



WEEP HOLE
NOT TO SCALE



TYPICAL SECTION



CONCRETE CURB & GUTTER

NOTES:

1. FRAMES AND GRATES MAY BE SPECIFIED FOR PEDESTRIAN OR H20 TRAFFIC LOADING. ALL GRATES ARE BICYCLE PROOF. OPTIONAL GRATE LOCKING DEVICE AVAILABLE ON REQUEST SEE DRAWING "LOCK" ON PAGE 1-7 OF THE CENTRAL PRECAST CATALOG. CLOSED-MESH GRATES OR CAST IN-PLACE FRAME AND GRATES ARE AVAILABLE ON REQUEST.
2. FOR SURFACE AND DISCHARGE OPTIONS AVAILABLE SEE DRAWING NO. "DI-50" PAGE 1-8 AND "DI-DO" PAGE 1-5 OF THE CENTRAL PRECAST CATALOG.
3. FRAMES AND GRATES DETAILS SEE PAGES 1-8, 1-9, AND 1-10 OF THE CENTRAL PRECAST CATALOG.

DROP INLET US CONCRETE PRECAST GROUP

DROP INLET US CONCRETE PRECAST GROUP



PARKING LOT DIRECTIONAL ARROW



ACCESSIBLE PARKING SIGN



ACCESSIBLE PARKING



TRAFFIC CONTROL STRIPING



SECTION

PLN17-0005
Exhibit N
April 6, 2017



KIER & WRIGHT
CIVIL ENGINEERS & SURVEYORS, INC.
2850 Collier Canyon Road Phone (925) 245-8788
Livermore, California 94551 Fax (925) 245-8796

**DETAILS
OF
2000 MARINA
FOR
COMMERCIAL PROPERTIES**

SAN LEANDRO,

DATE	12/15/2016
SCALE	AS SHOWN
DESIGNER	RC
JOB NO.	A16671
SHEET	C8
OF	9 SHEETS



1

PLN17-0005
Exhibit O
April 6, 2017

DD SUBMITTAL SET #2

[illegible]