



STOREFRONT: SOUTH ELEVATION

N	SCALE
	$1/4" = 1'-0"$

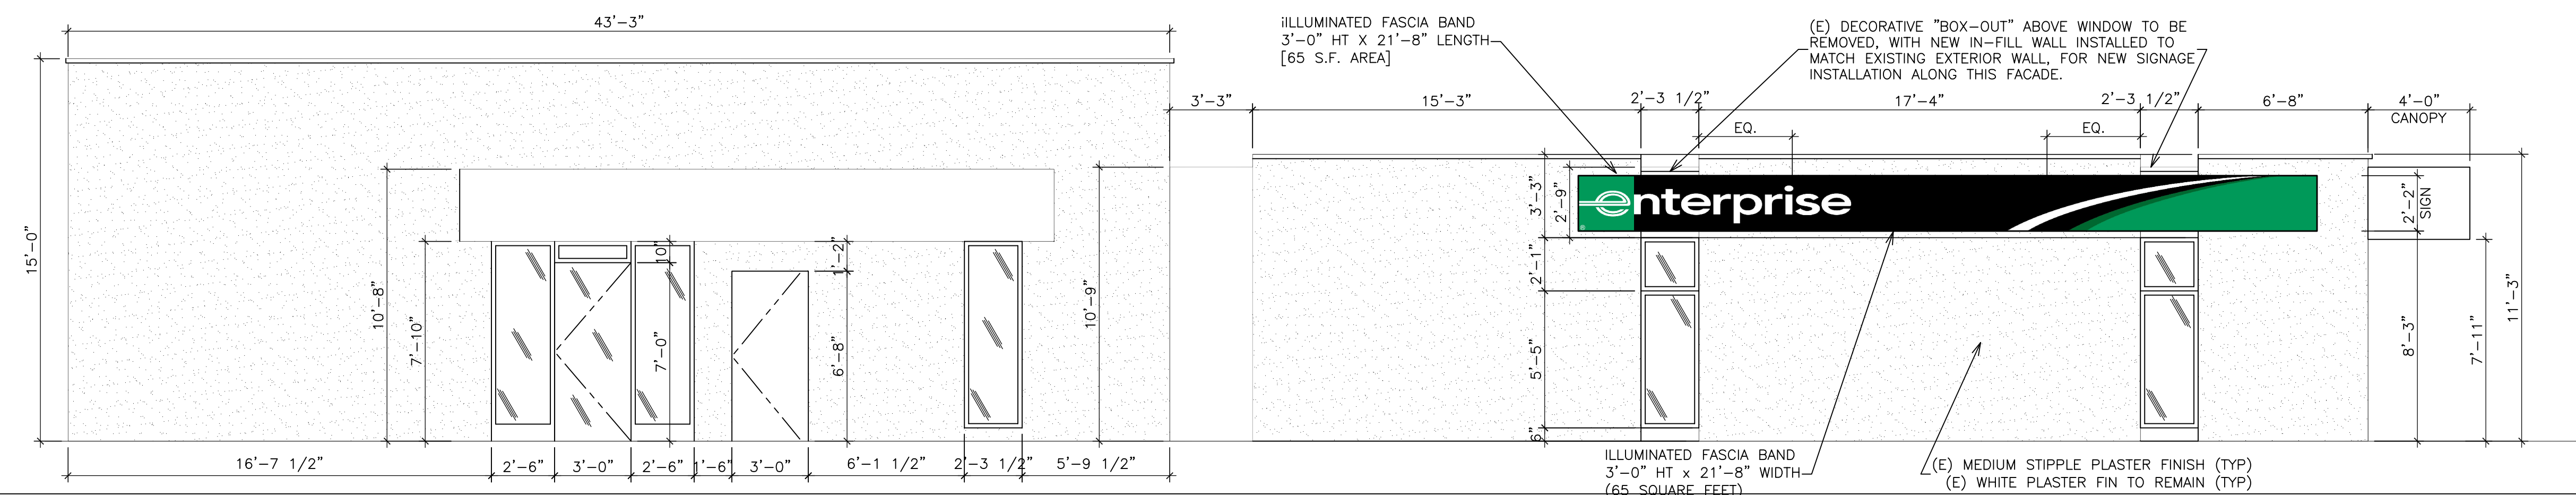

STOREFRONT: EAST ELEVATION

N	SCALE 1/4" = 1'-0"
---	-----------------------

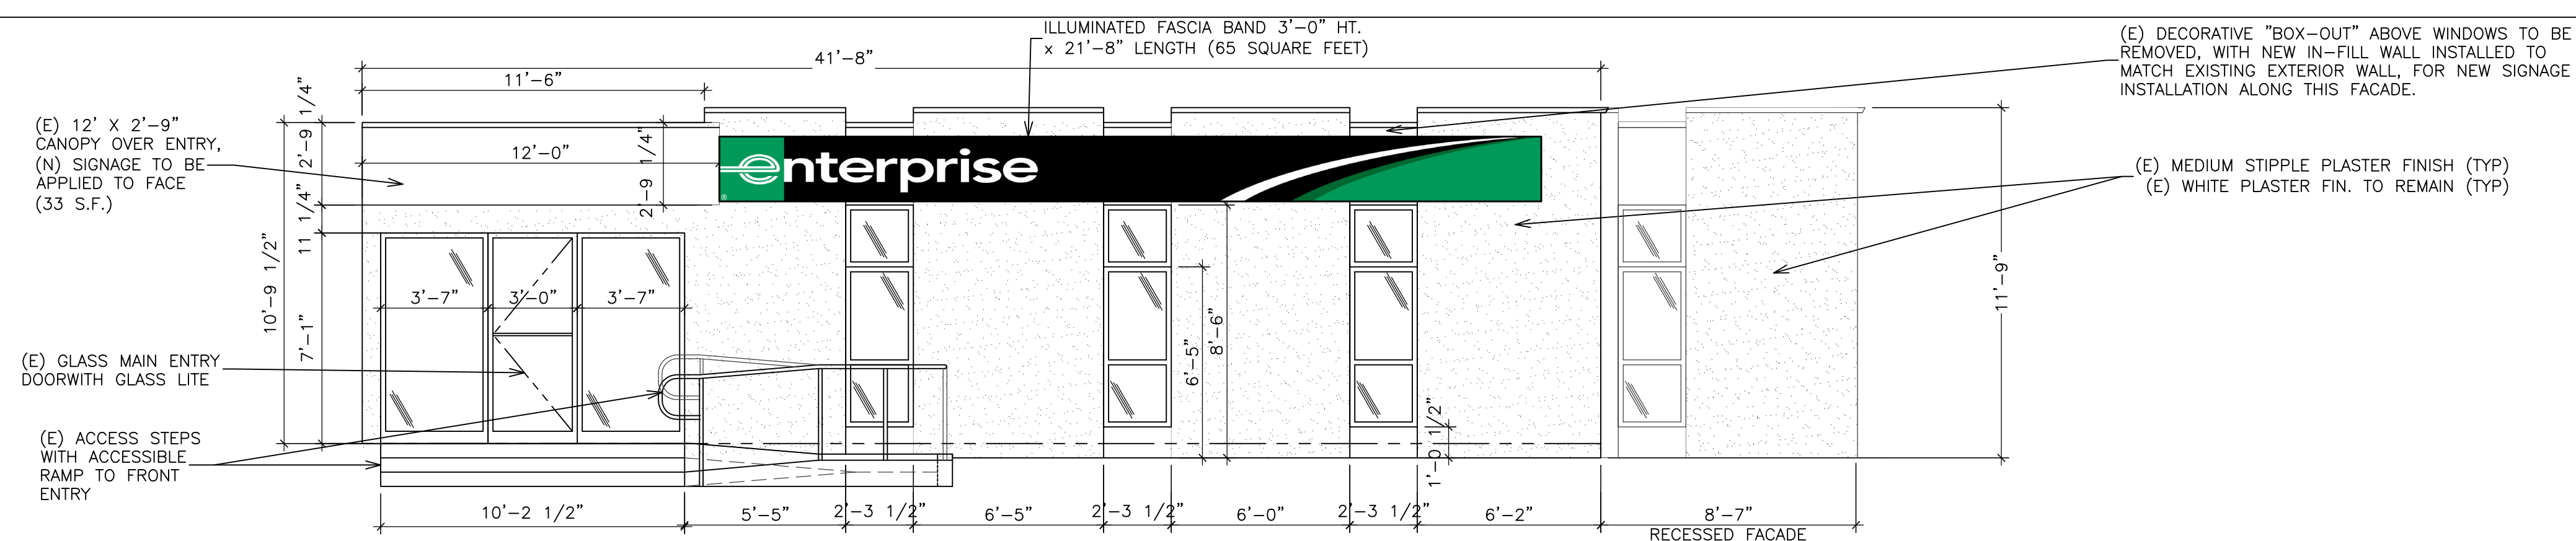


PLN17-0017
Exhibit D
June 1, 2017

[illegible]

STOREFRONT: NORTH ELEVATION

N	SCALE 1/4" = 1'-0"
---	-----------------------

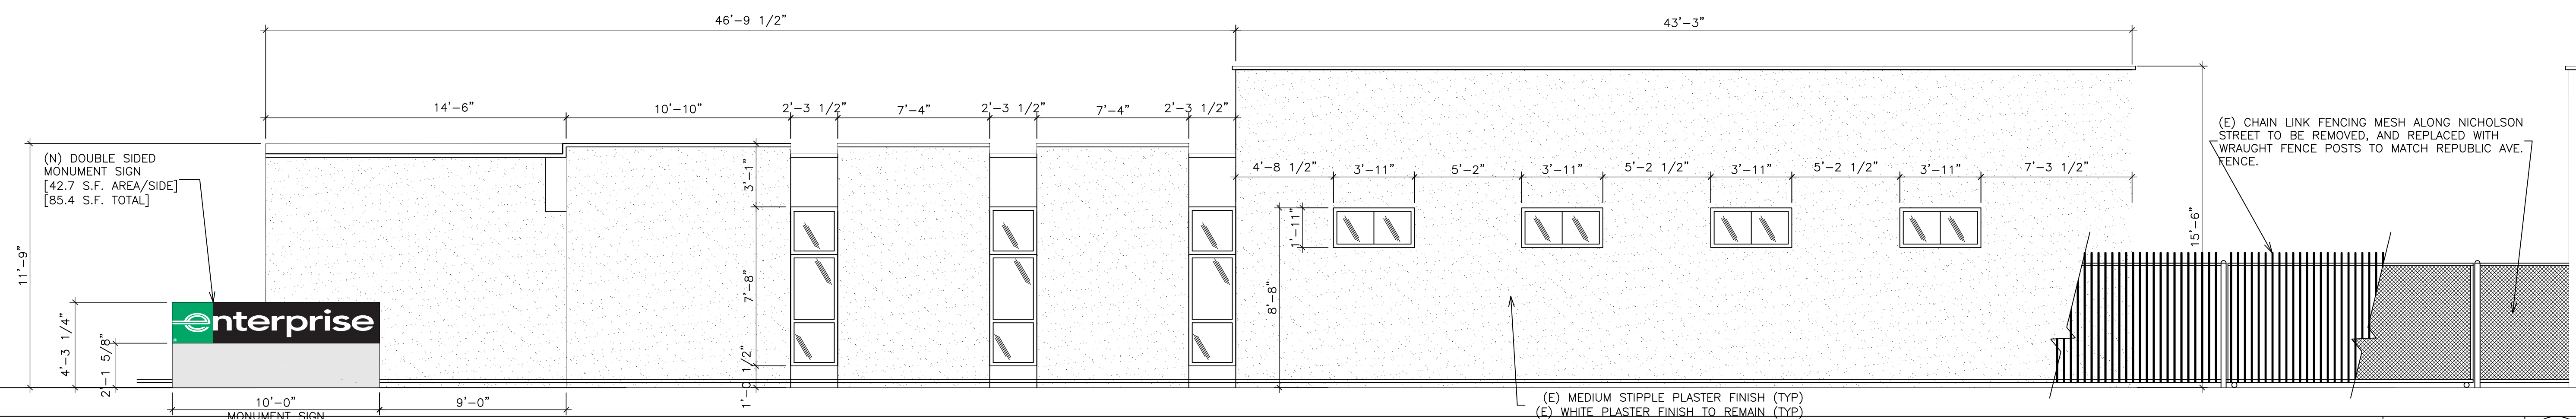

STOREFRONT: WEST ELEVATION

N	SCALE 1/4" = 1'-0"
---	-----------------------

CONDITIONAL USE PERMIT
ENTERPRISE CAR RENTAL
1922 REBUBLIC AVENUE
SAN LEANDRO, CA

EXTERIOR
ELEVATION

Project number	17-4520-10
Date	
Drawn by	LF
Checked by	LF

A5.1