

ARCINITIES STREETS
832 BANCROFT WAY
BERKELEY, CA 94710
(510) 428-2491

enterprise

NTERPRISE CUP

No. Description Date By
CUP SUBMITTAL SET 08/15/17 CT
PLAN CHECK 09/22/17 CT




Project number 17-4520-16

Date

Drawn by

LF

SP.1

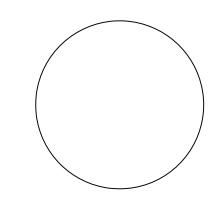

PROPOSED SITE PLAN

Project number 17-4520-16


Date


Drawn by


LF

Checked by

SP.2

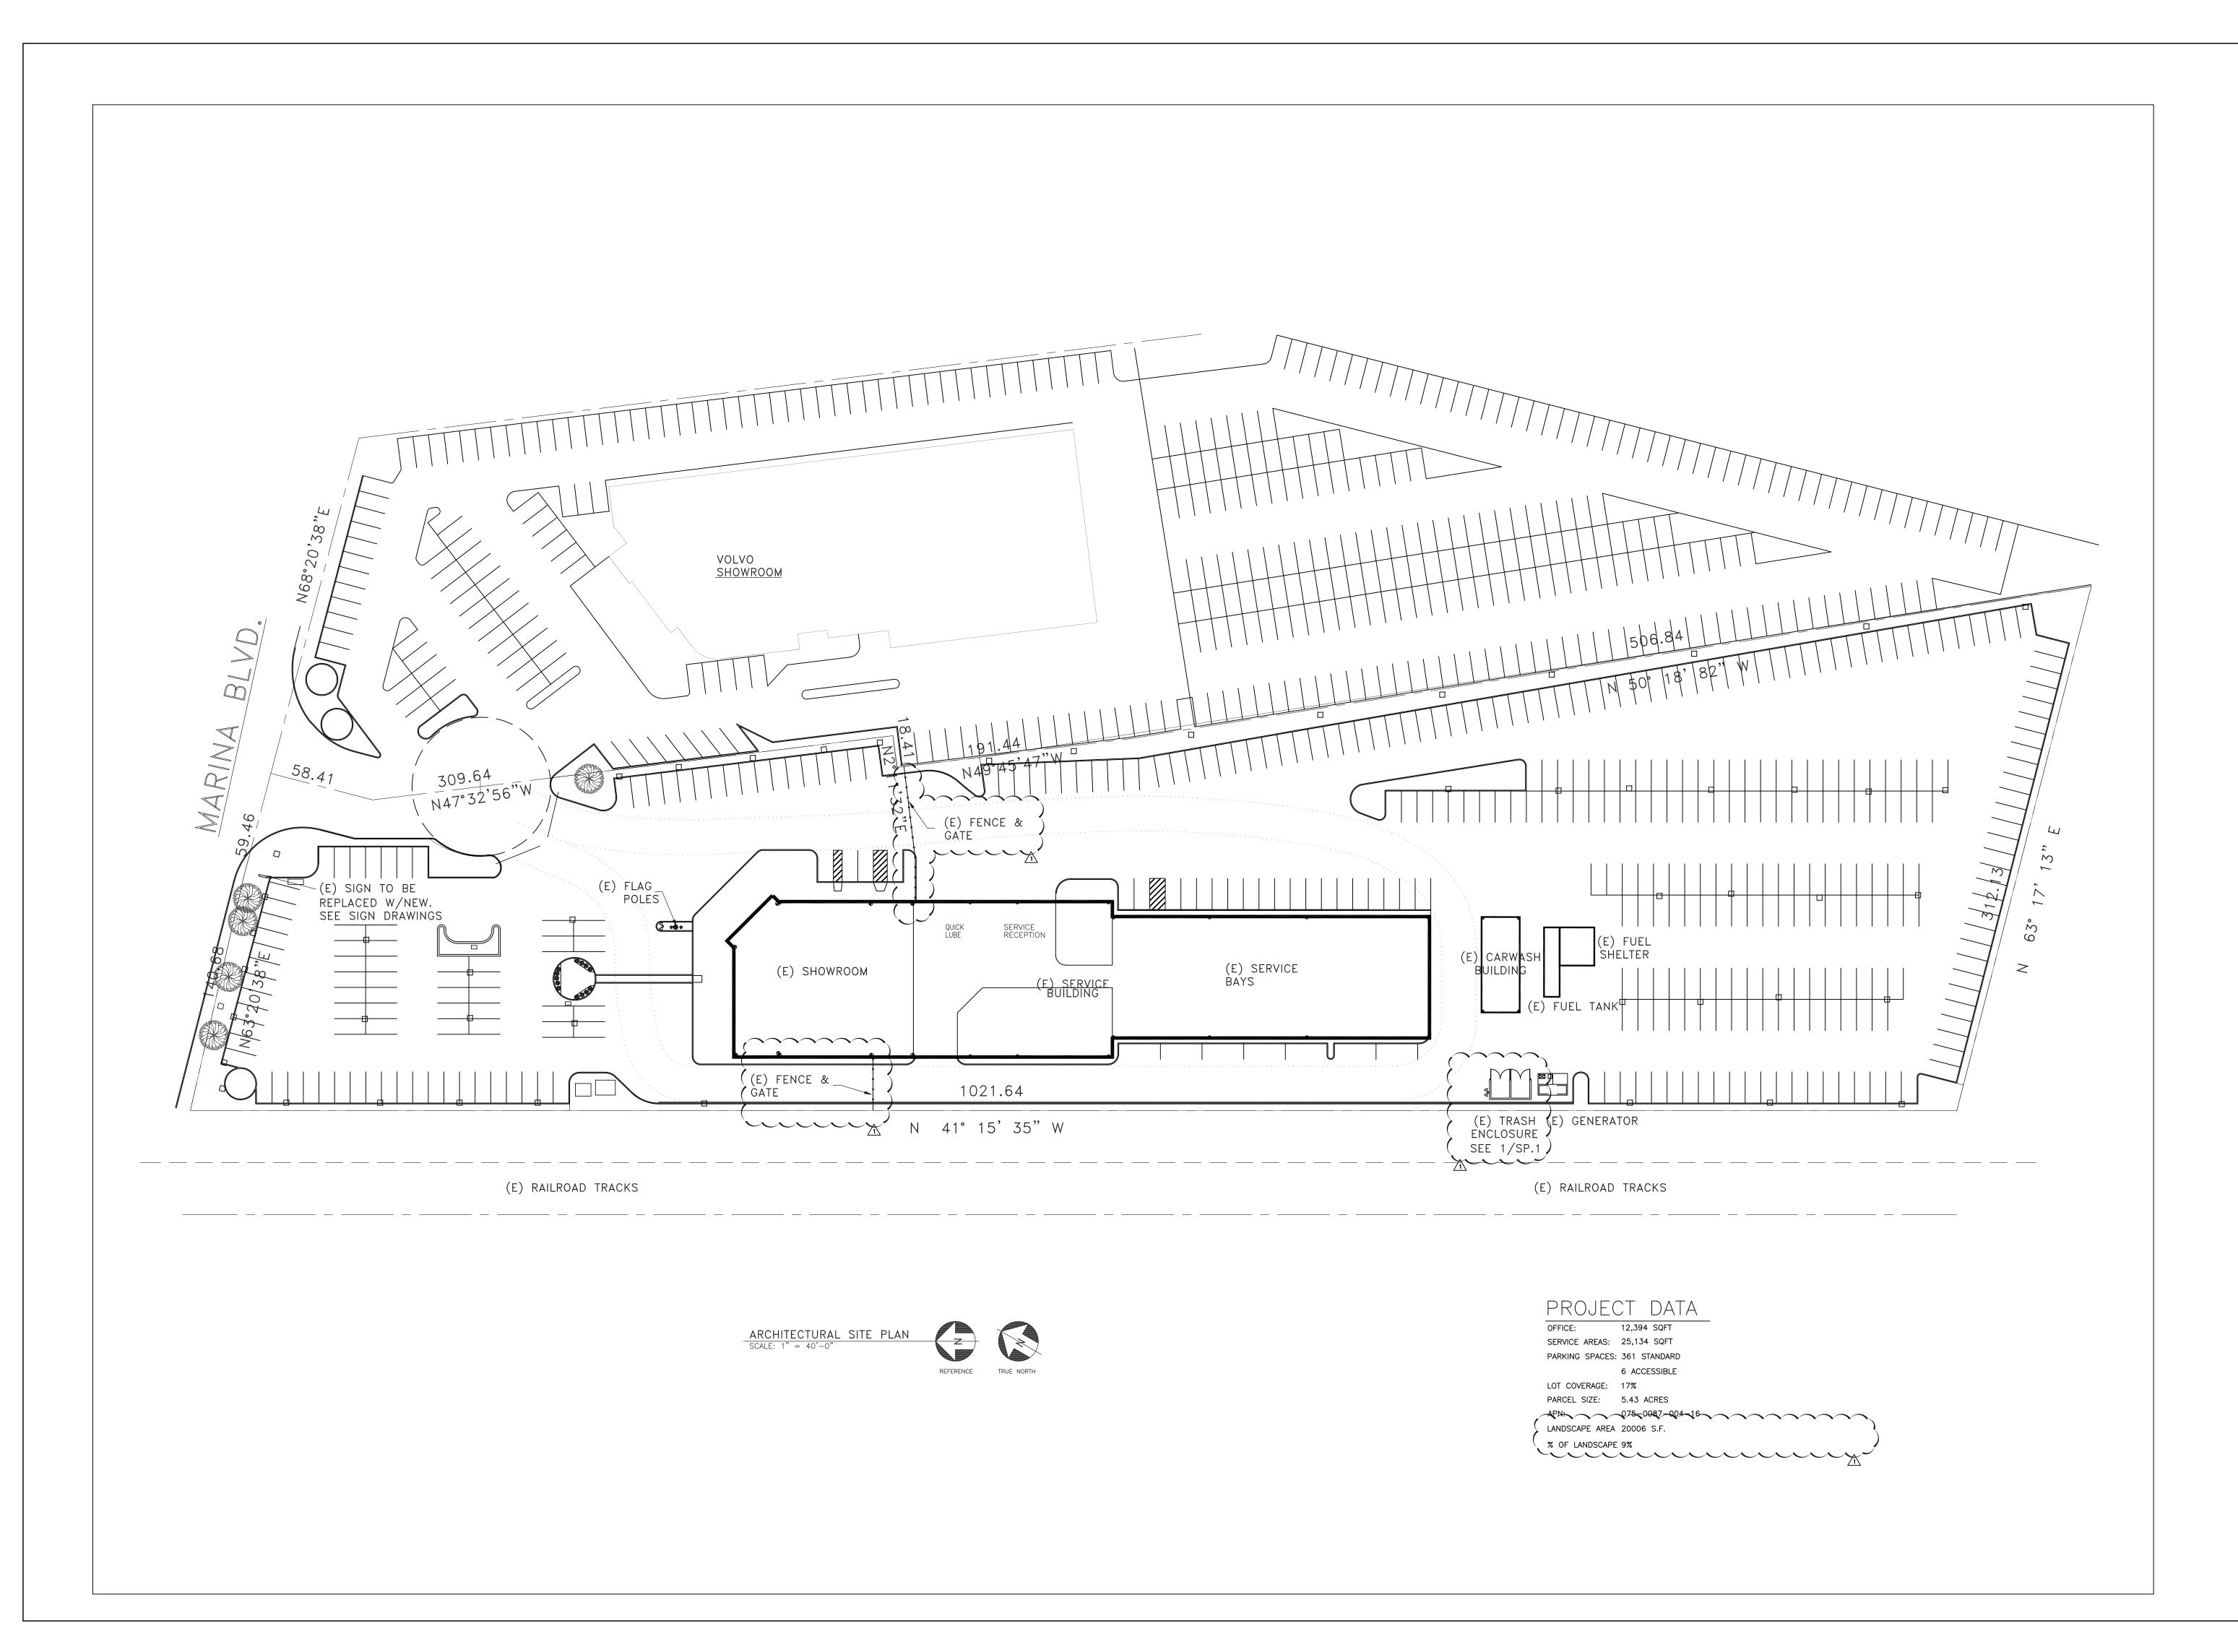

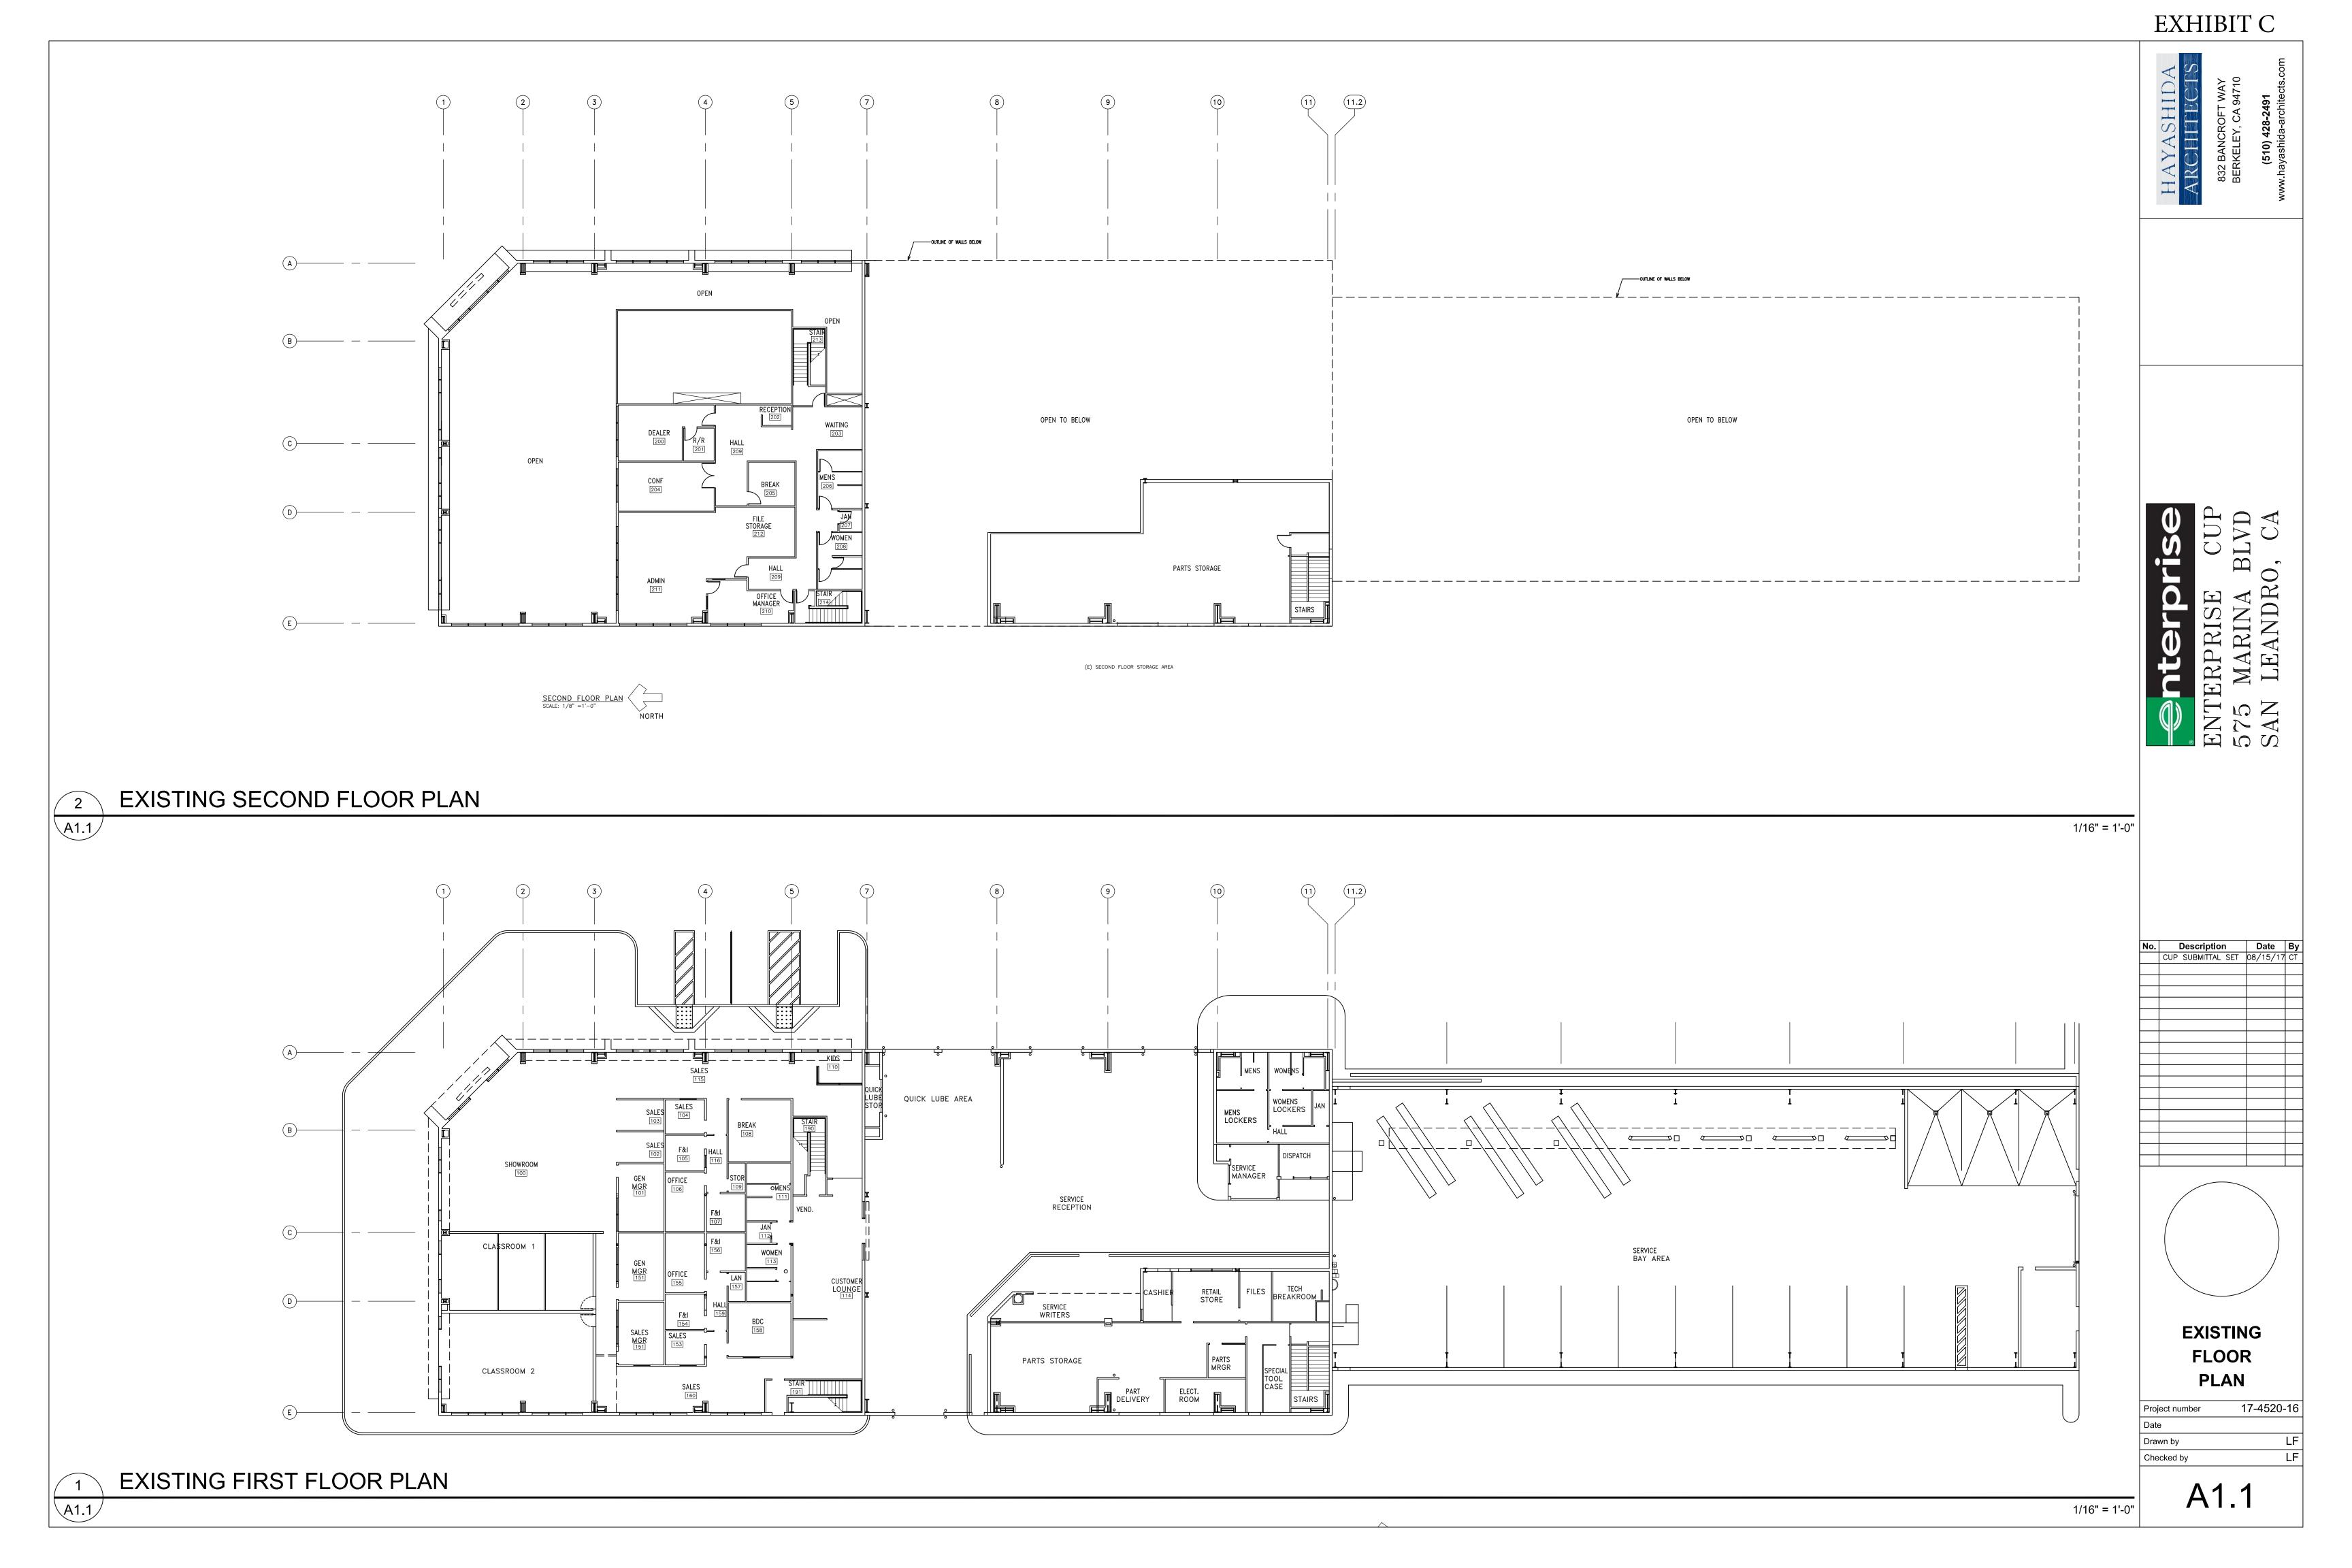

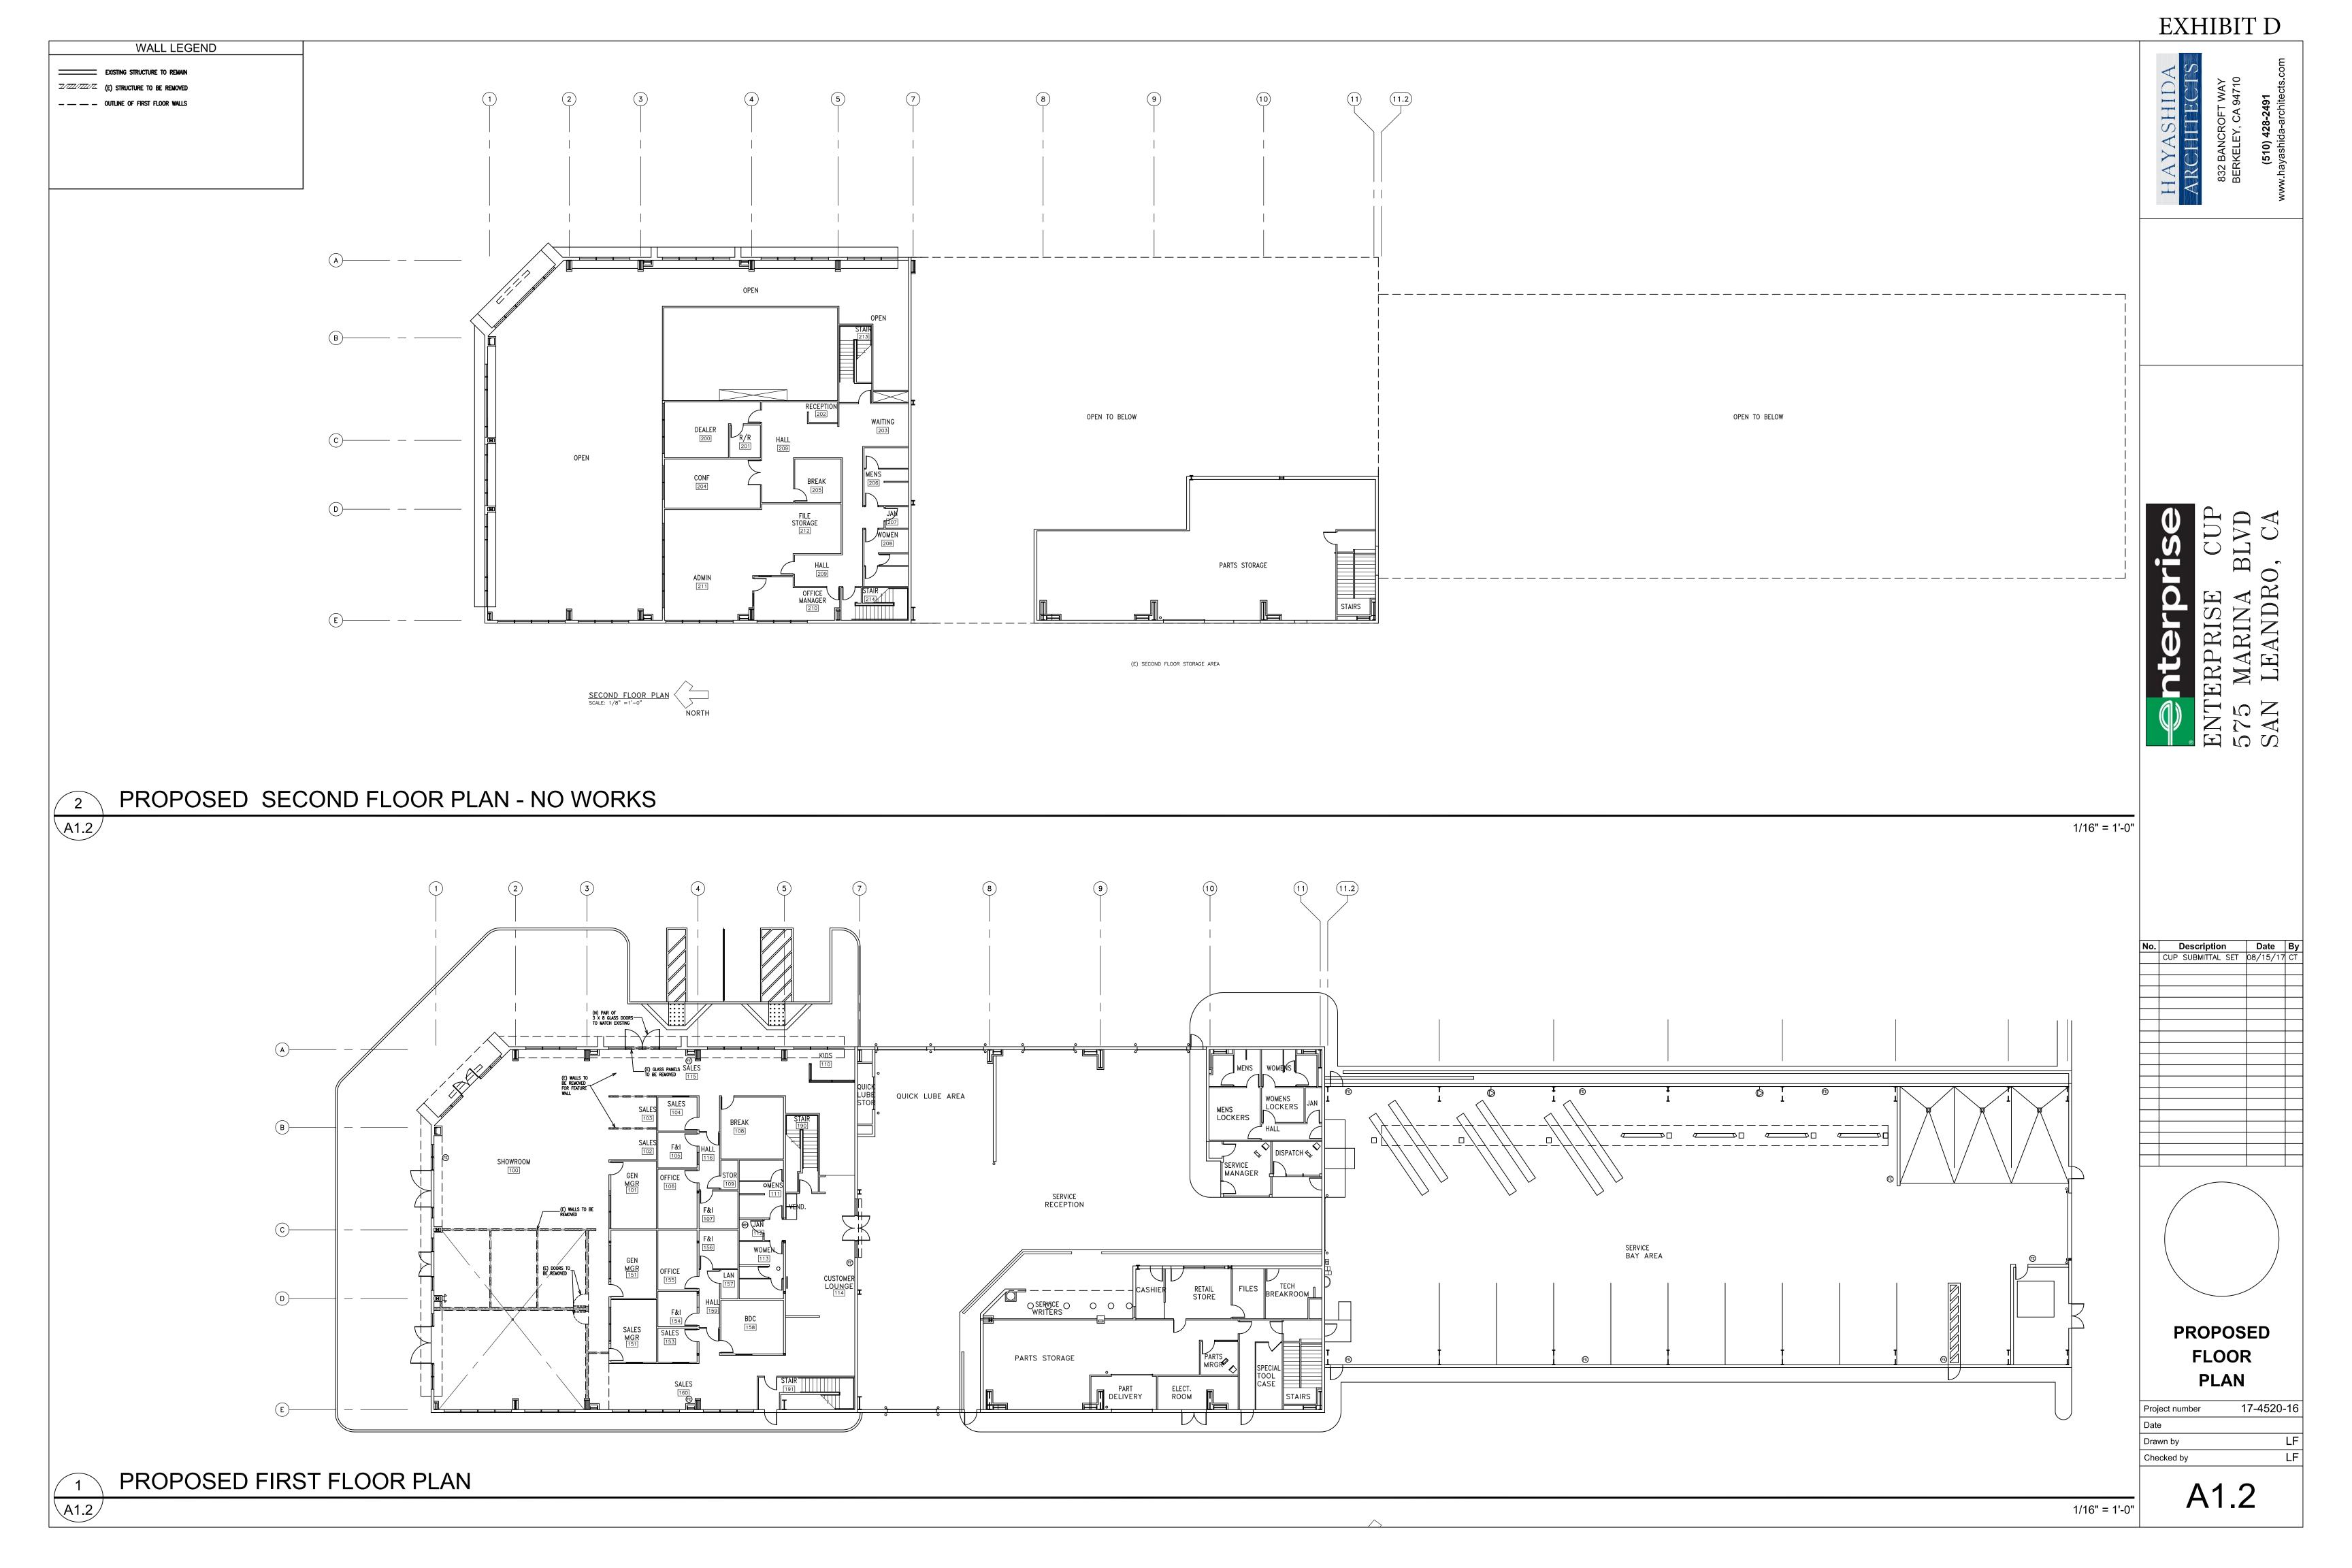

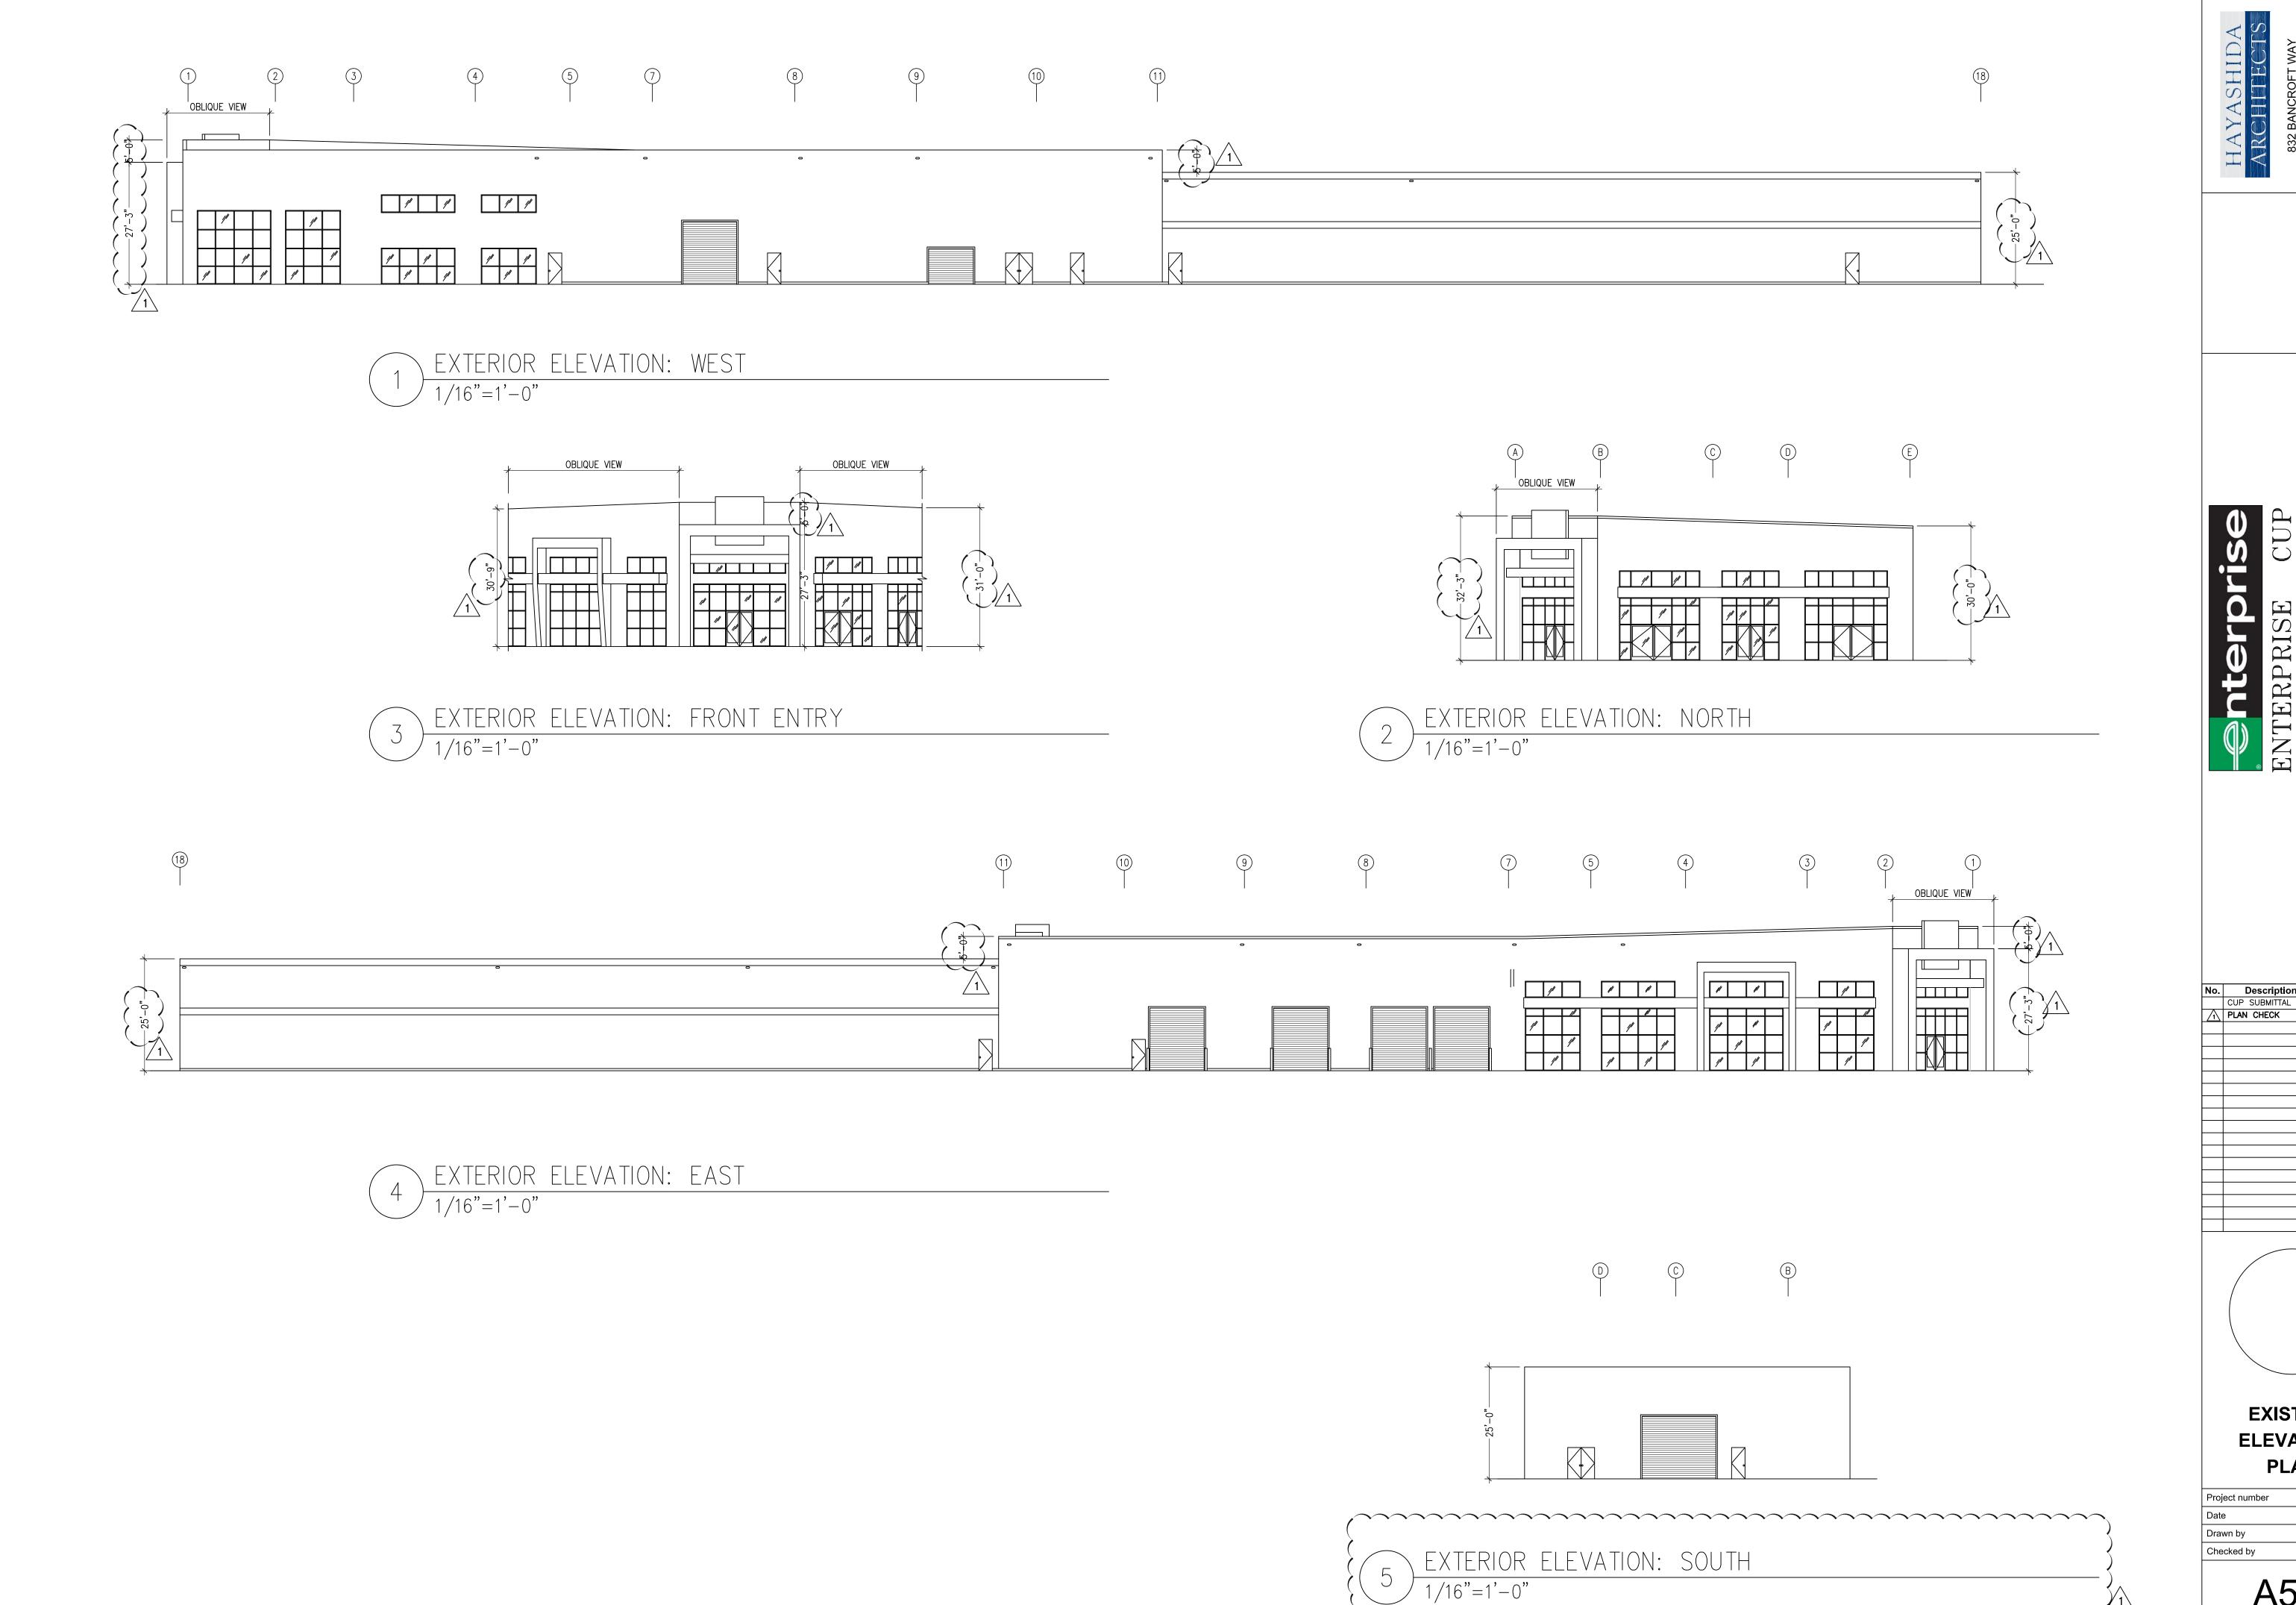


EXHIBIT E

 No.
 Description
 Date
 By

 CUP SUBMITTAL SET
 08/15/17 CT

 PLAN CHECK
 09/22/17 CT

EXISTING ELEVATION PLAN

17-4520-16

A5.1

EXHIBIT G









<u>EAST</u> FRONT NORTH




<u>EAST</u>

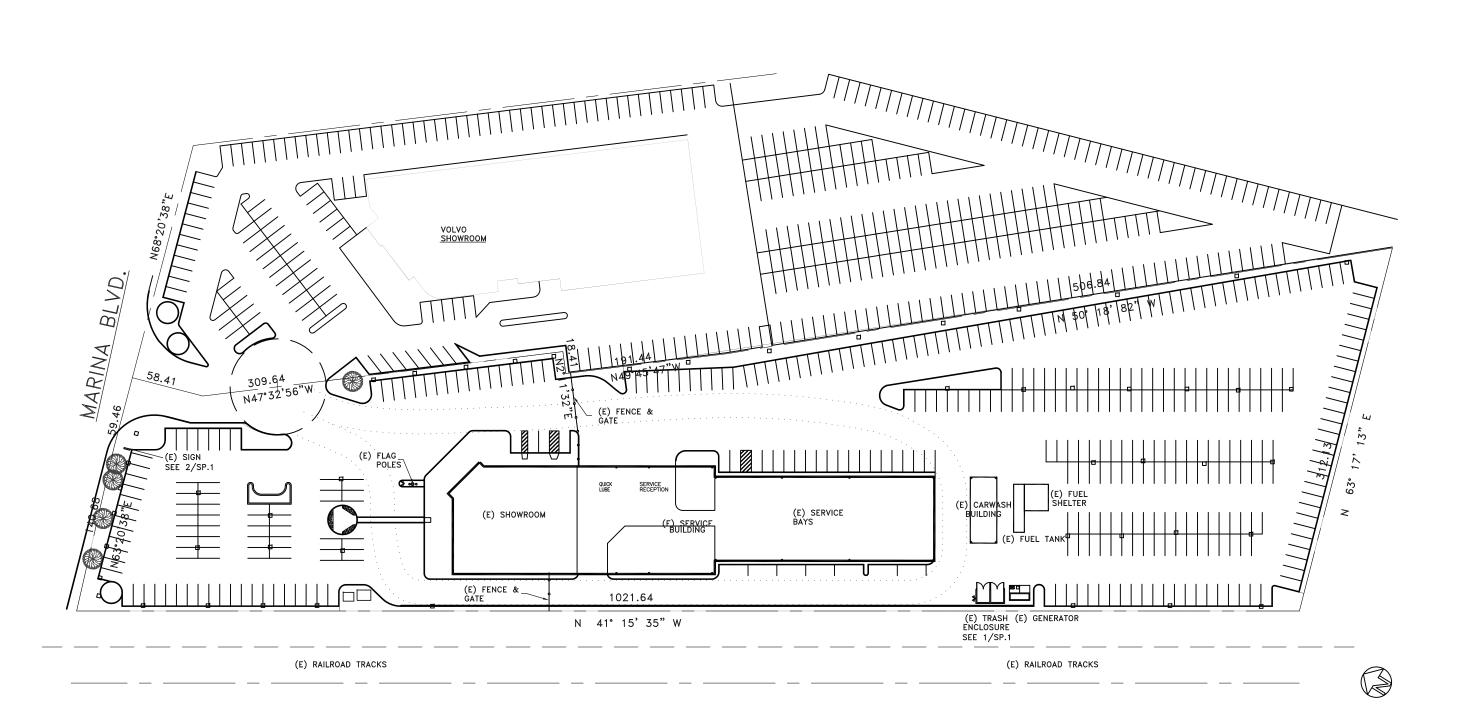

WEST

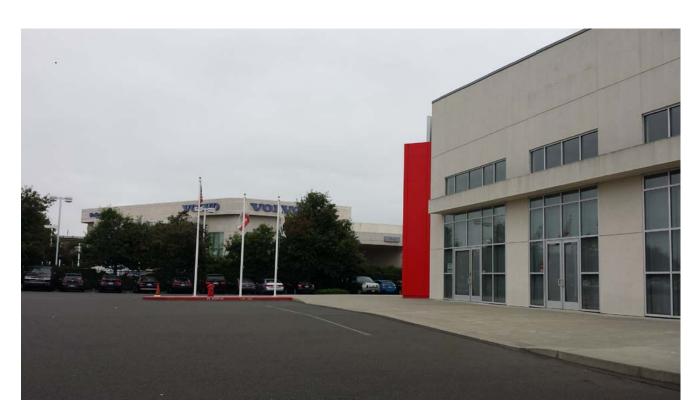

<u>SIDE VIEW</u>

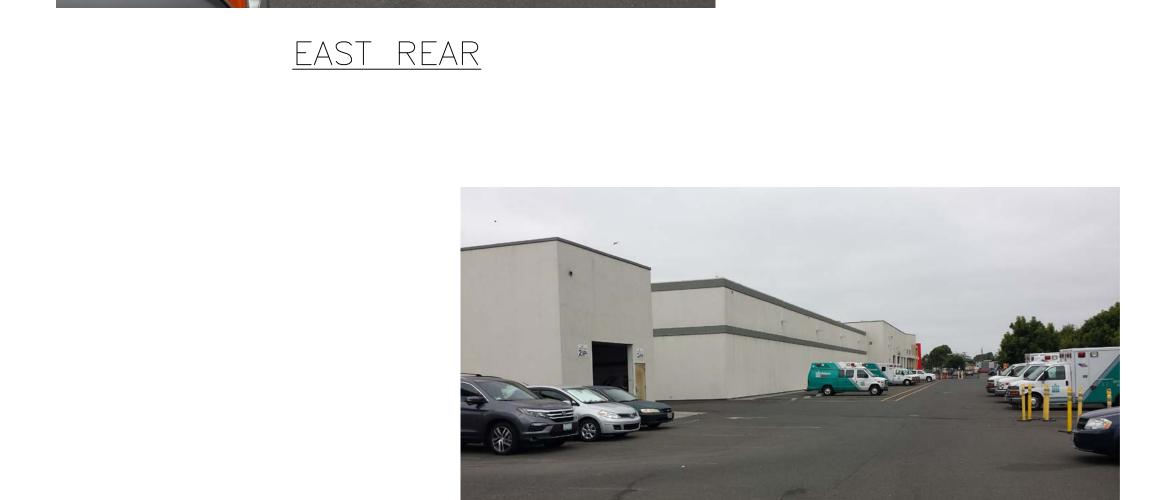





<u>rear east</u> EXISTING SIGN STREET VIEW

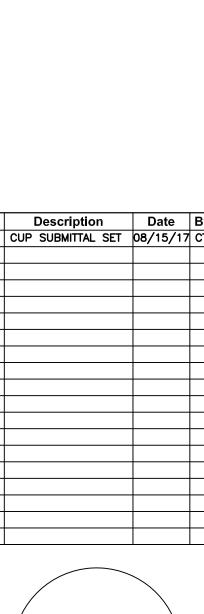


PHOTO BOARD PLAN 17-4520-16 Project number Checked by PB.1





EXTERIOR | HORIZONTAL MONUMENT APPROX 11'-2"H X 6'-0"W (57SQFT SIGNAGE TOTAL)



EXTERIOR | VIEW 1 | CAR SALES ILLUMINATED CABINET SIGN WITH PUSH-THROUGH LETTERING 4'-0"H X 20'-0"W



EXTERIOR | VIEW 2 | CAR SALES ILLUMINATED CABINET SIGN WITH PUSH-THROUGH LETTERING 4'-0"H X 20'-0"W (80SQFT) | CUSTOM RAC/TR ILLUMINATED CO-LOCATED PYLON SIGN WITH PUSH-THROUGH LETTERING 6'-8" X 10'-7" (70.5SQFT)