

EXHIBIT A - SITE PLAN


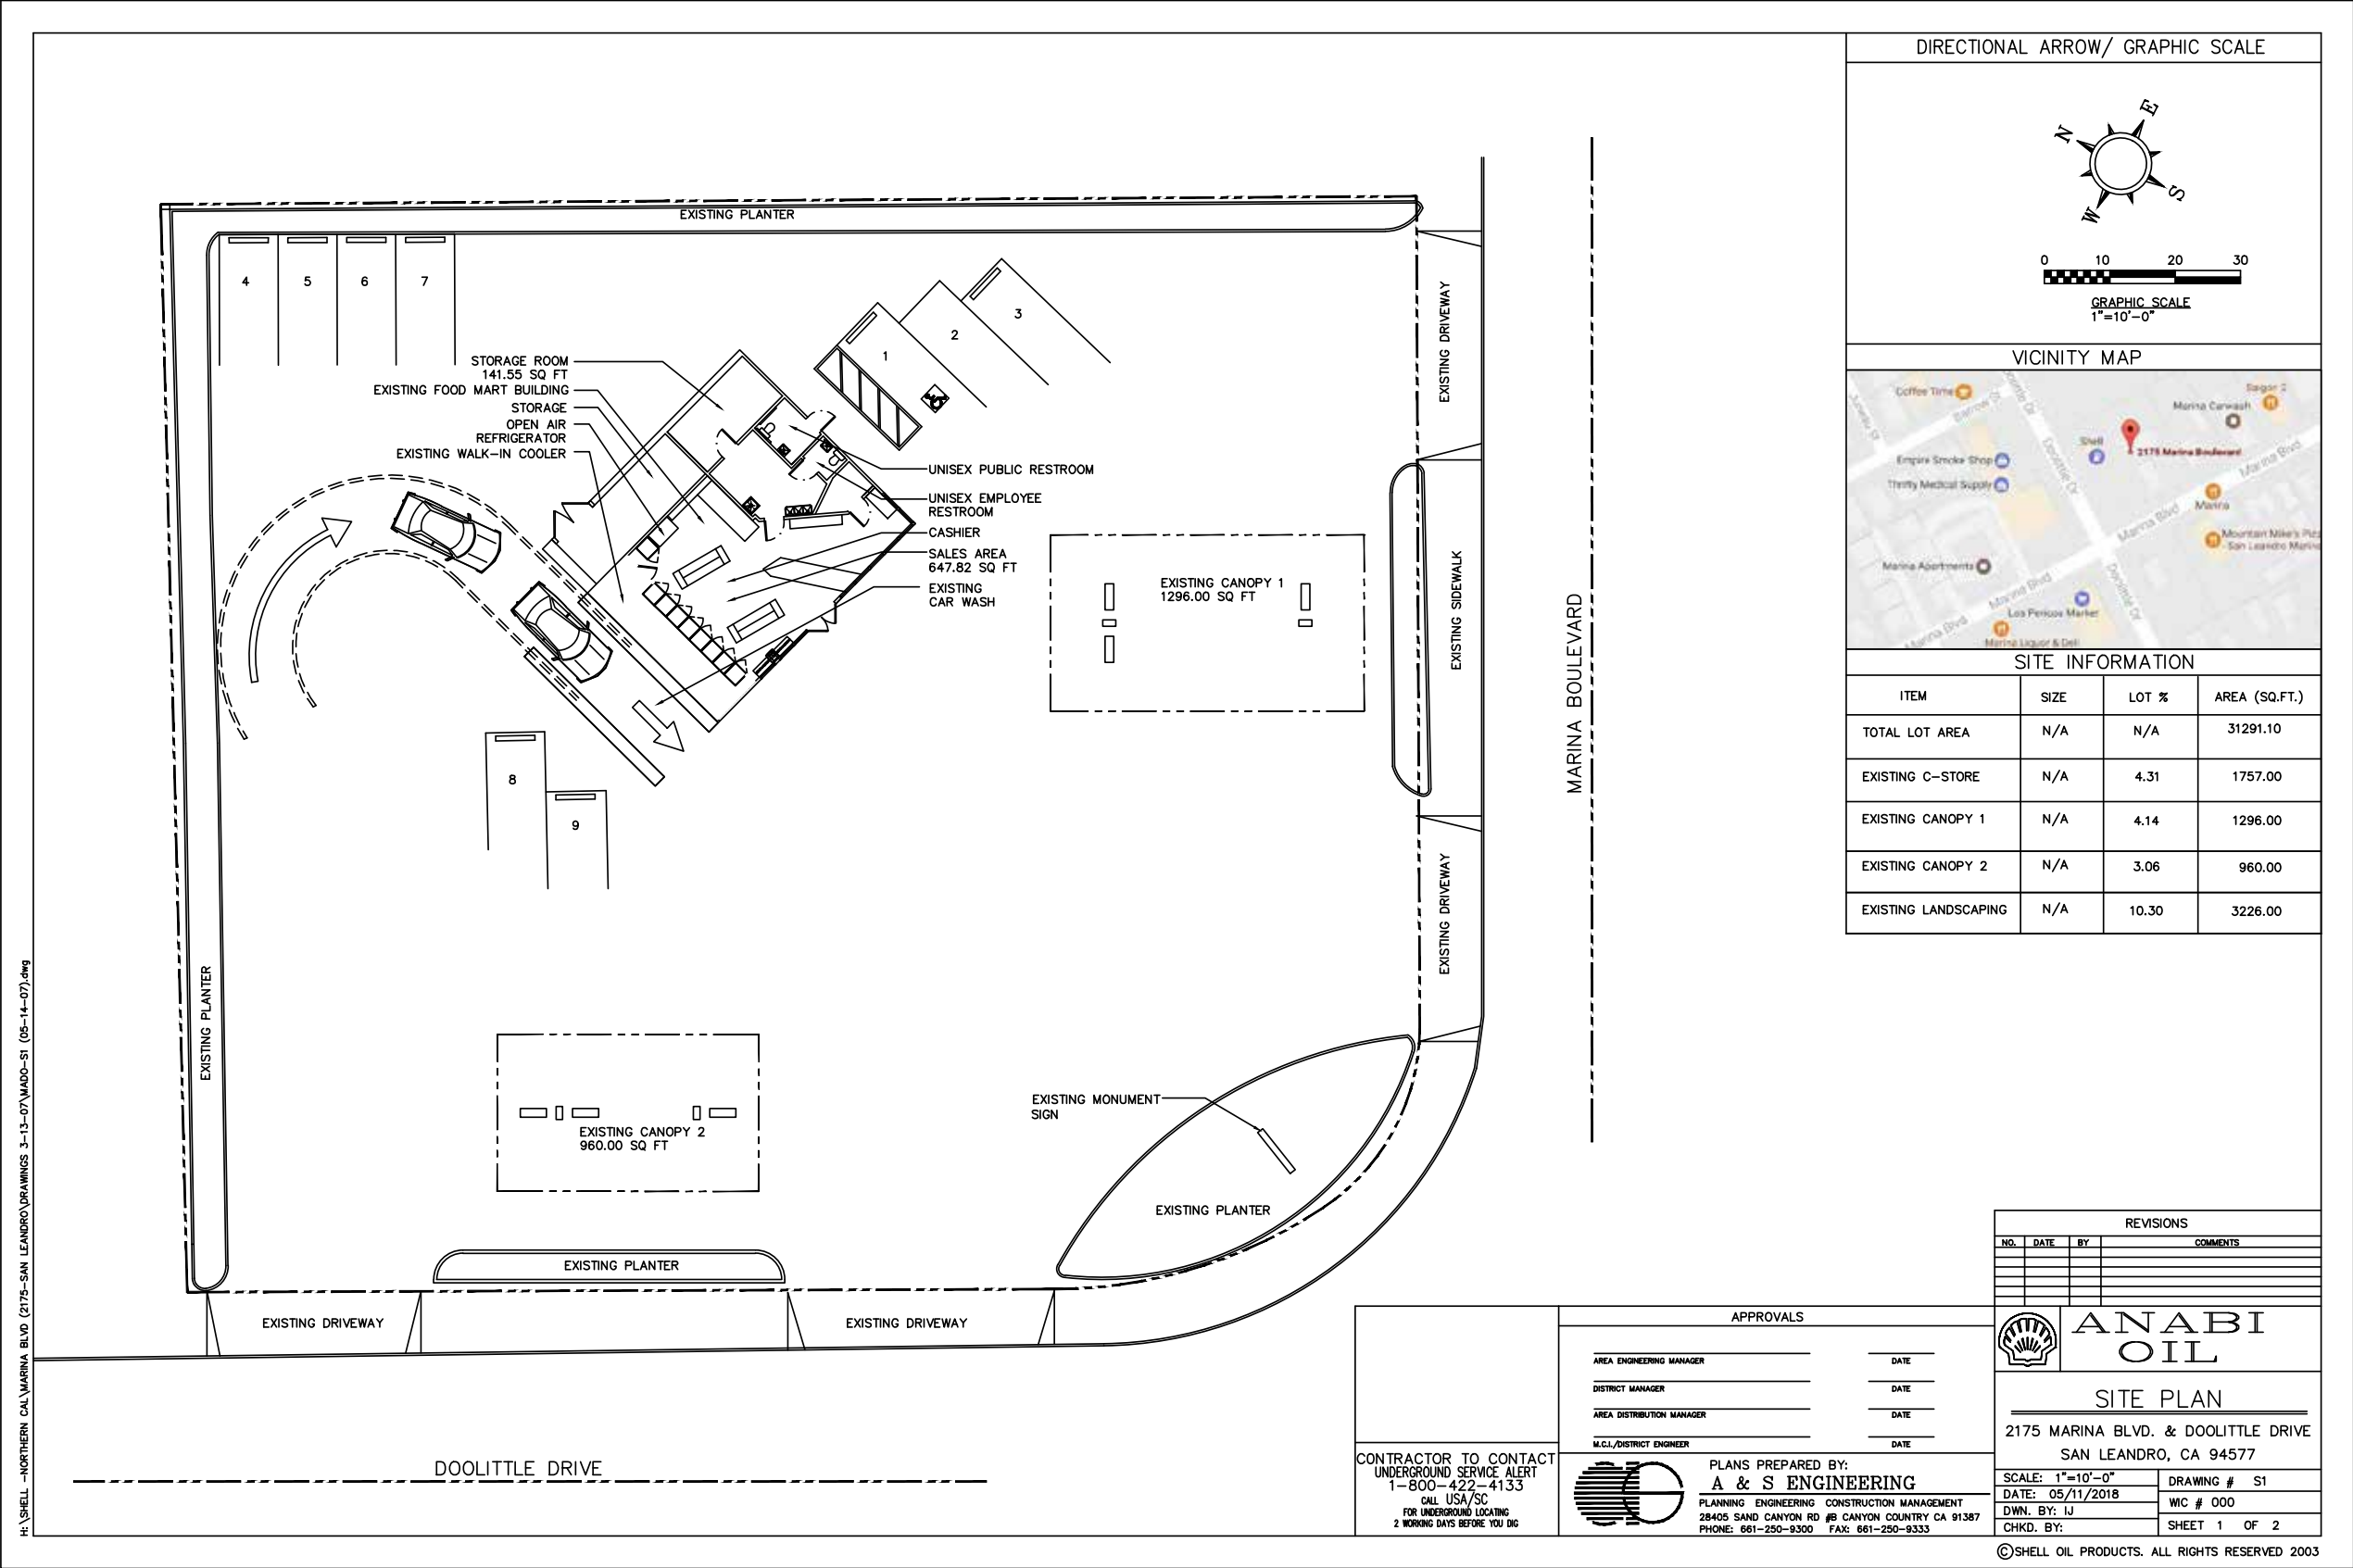


EXHIBIT B - FLOOR PLAN

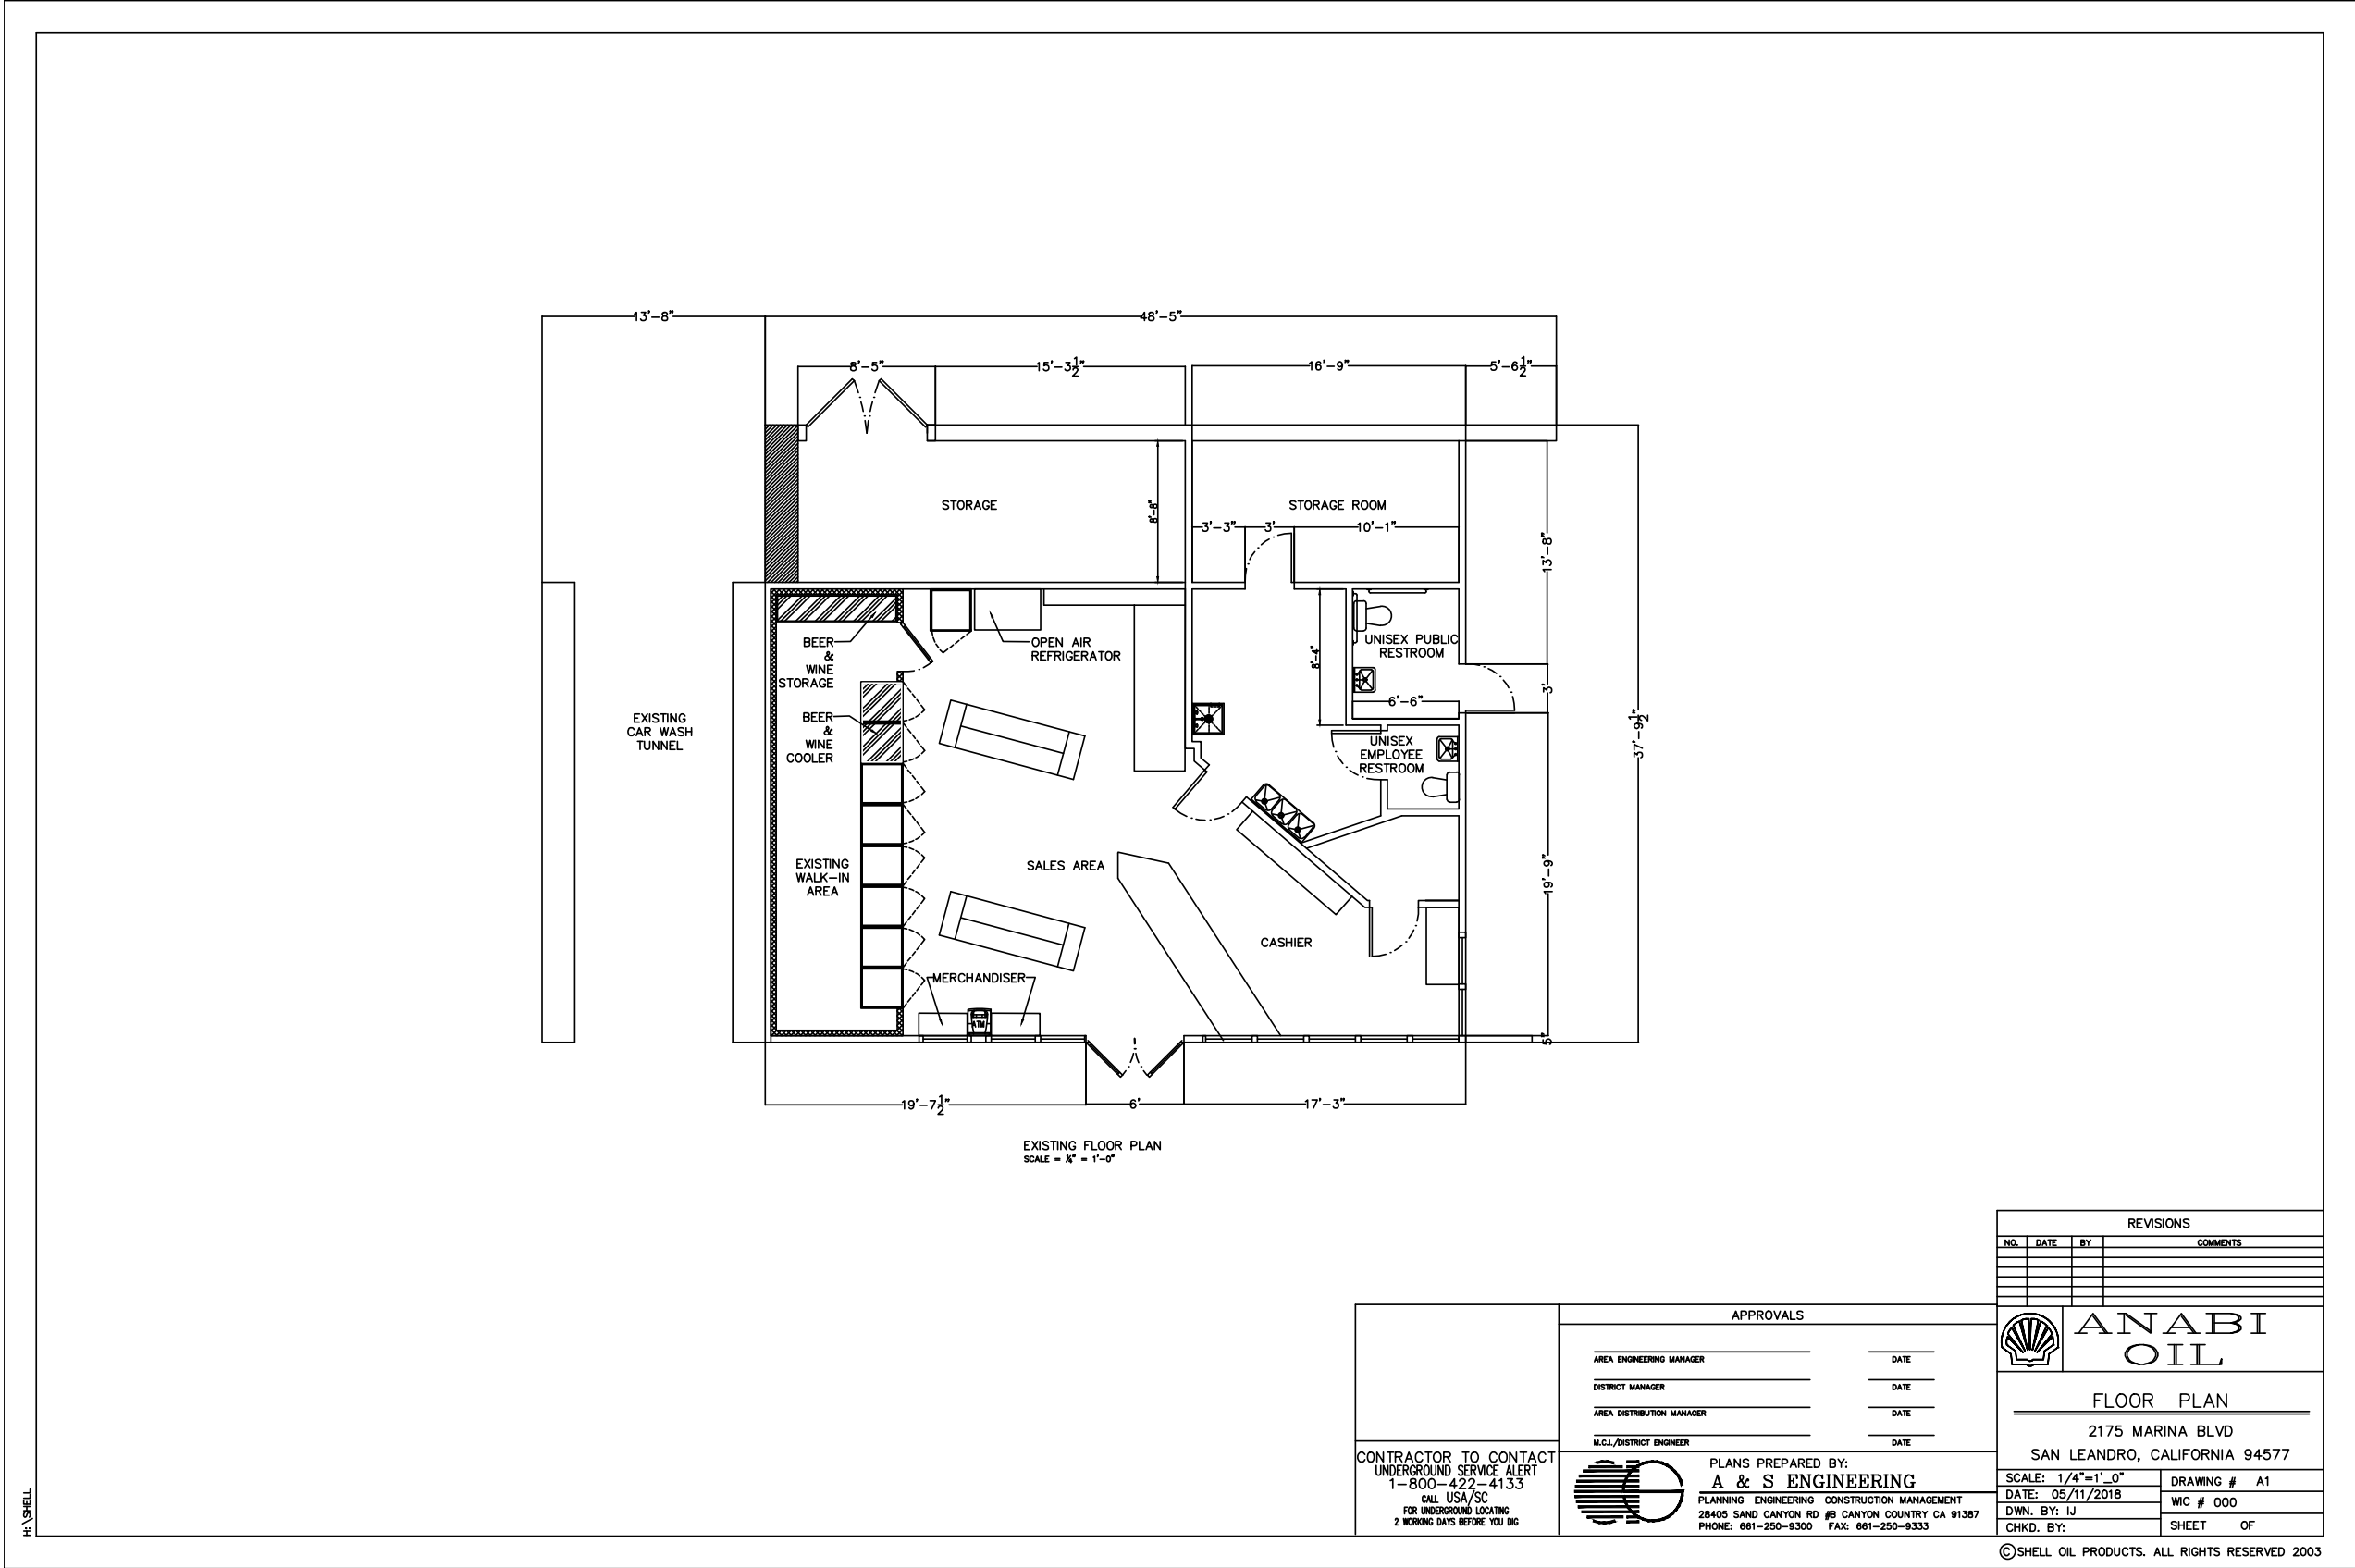

REVISIONS			
NO.	DATE	BY	COMMENTS

**ANABI OIL**

FLOOR PLAN

2175 MARINA BLVD
SAN LEANDRO, CALIFORNIA 94577

SCALE: 1/4"=1'-0"	DRAWING # A1
DATE: 05/11/2018	WIC # 000
DWN. BY: LJ	SHEET OF
CHKD. BY:	

©SHELL OIL PRODUCTS. ALL RIGHTS RESERVED 2003

APPROVALS	
AREA ENGINEERING MANAGER	DATE
DISTRICT MANAGER	DATE
AREA DISTRIBUTION MANAGER	DATE
M.C.I./DISTRICT ENGINEER	DATE



CONTRACTOR TO CONTACT
UNDERGROUND SERVICE ALERT
1-800-422-4133
CALL USA/SC
FOR UNDERGROUND LOCATING
2 WORKING DAYS BEFORE YOU DIG

PLANS PREPARED BY:
A & S ENGINEERING
PLANNING ENGINEERING CONSTRUCTION MANAGEMENT
28405 SAND CANYON RD #B CANYON COUNTRY CA 91387
PHONE: 661-250-9300 FAX: 661-250-9333