

| WALL SCHEDULE | |
|-----------------|--|
| SYMBOL | DESCRIPTION |
| <div></div> | EXISTING WALL TO REMAIN, ADD 5/8" THK. GYPSUM BD. AT INTERIOR FACE AS REQUIRED |
| <div></div> | EXISTING WALL TO BE DEMOLISHED |
| <div></div> | TO BE DEMOLISHED |
| LEGEND | |
| SYMBOL | DESCRIPTION |
| <div>POS</div> | POS STATION |
| <div>EXIT</div> | ILLUMINATED EXIT SIGN |
| | |

| No. | Revision Date |
|-----|---------------|
| | |
| | |
| | |
| | |
| | |
| | |
| | |
| | |
| | |
| | |
| | |

PREPARED FOR
FAST GAS AND FRAME
OWNER : **NASIR KHAN**
13700 CATALINA STREET, SAN LEANDRO, CA 94577
PH (810)-483-9185, (707)225-5030


PROJECT
TENANT IMPROVEMENT OF AN EXISTING CONVENIENCE STORE & PARKING LOT TO ADD A U-HAUL FRANCHISE OPERATION
13700 CATALINA ST.
SAN LEANDRO, CA 94577

DESIGNER
MOHAMMAD SUBHANI
856 LASSEN STREET
RICHMOND, CA 94805
510.260.7314
msubhani85@gmail.com

Date : NOV 12, 2017
Scale : AS SHOWN
Drawn :
Approved :
Job No.:


Sheet :
A-1
Of Sheets

PLN18-0022
EXHIBIT B
JULY 5, 2018

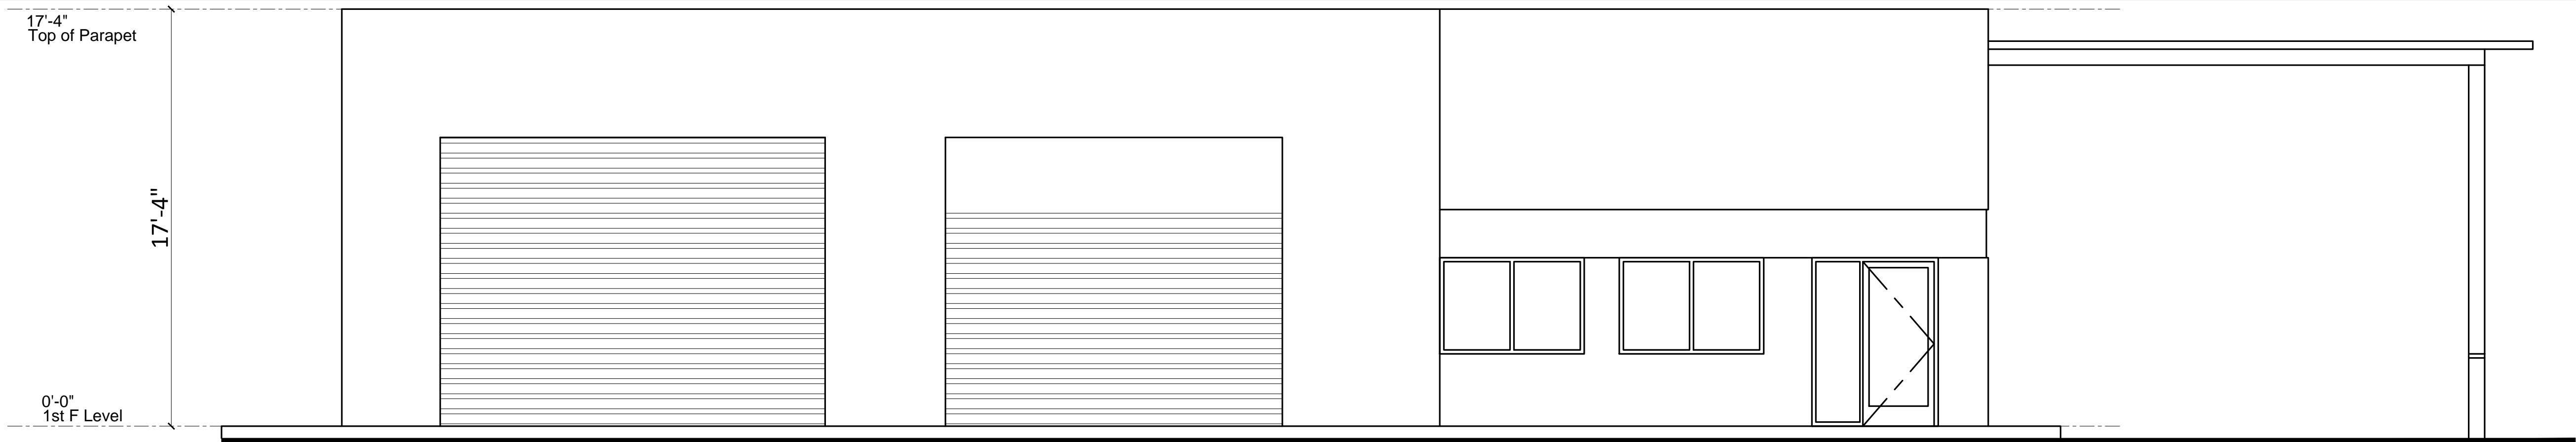


(E) WEST ELEVATION

SCALE : 1/4" = 1' - 0"

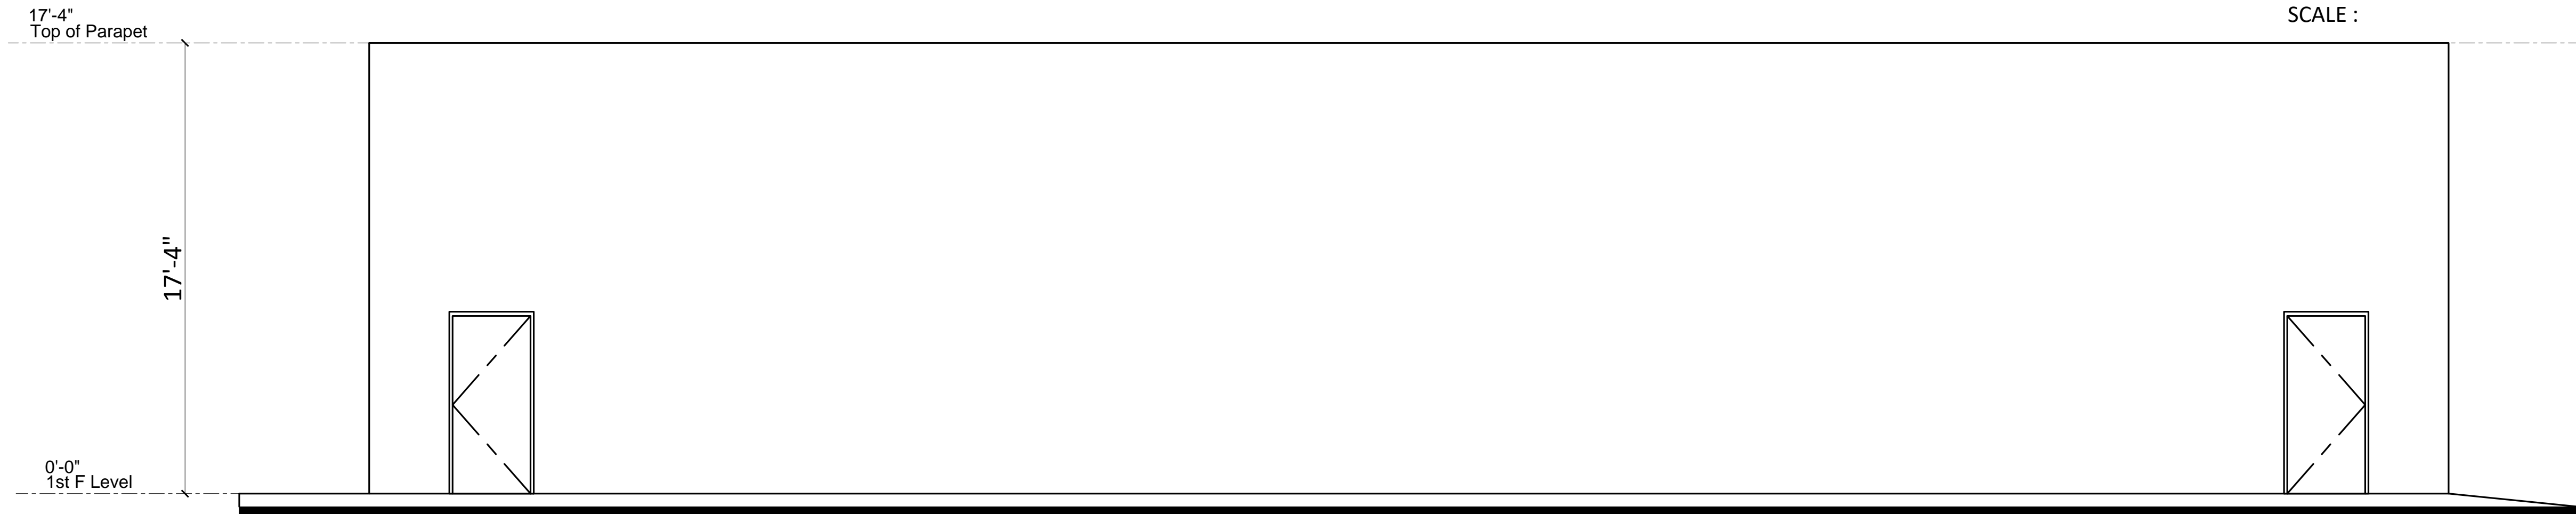


(E) NORTH ELEVATION

SCALE : 1/4" = 1' - 0"

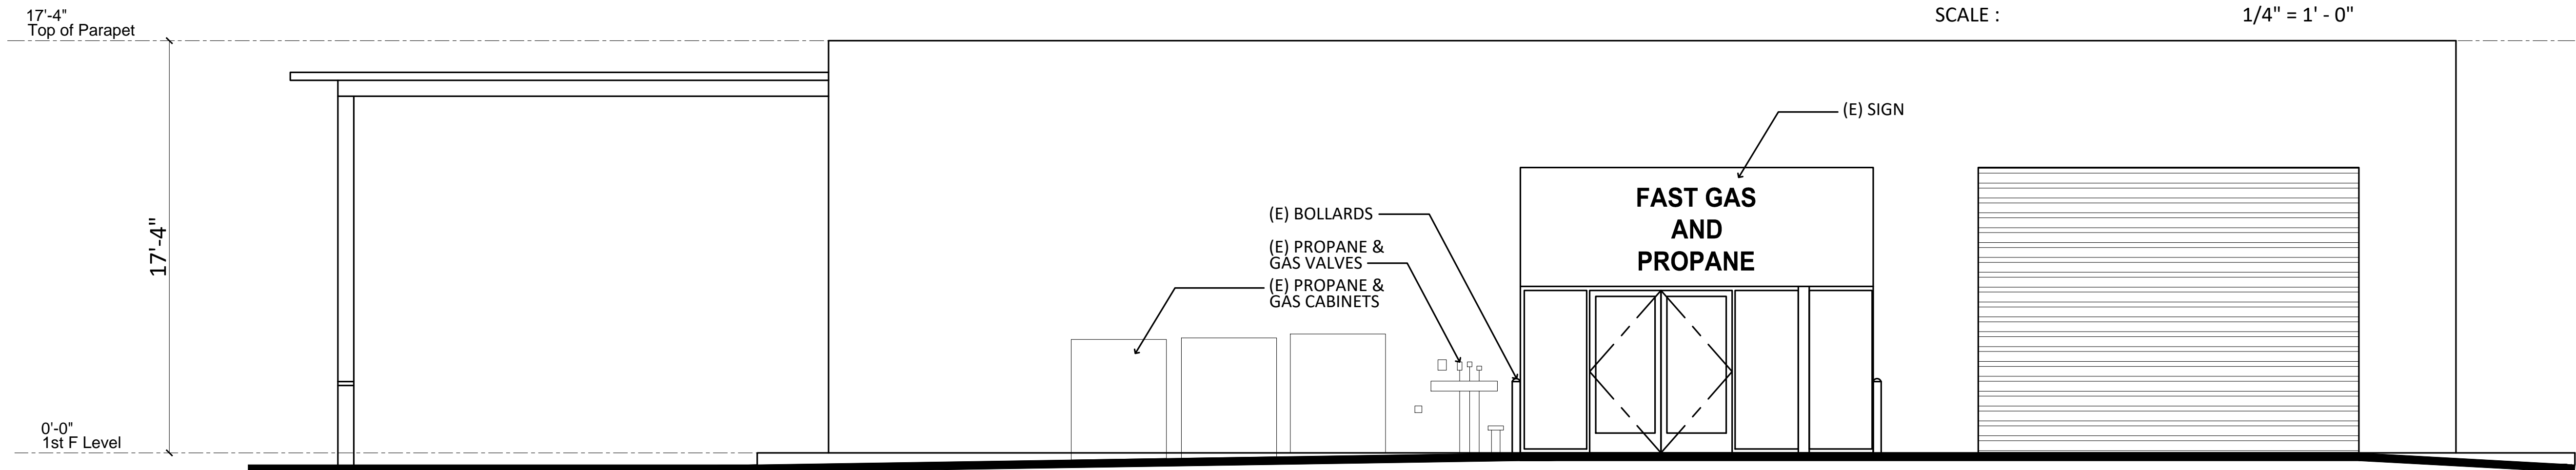

(E) EAST ELEVATION

SCALE : 1/4" = 1' - 0"

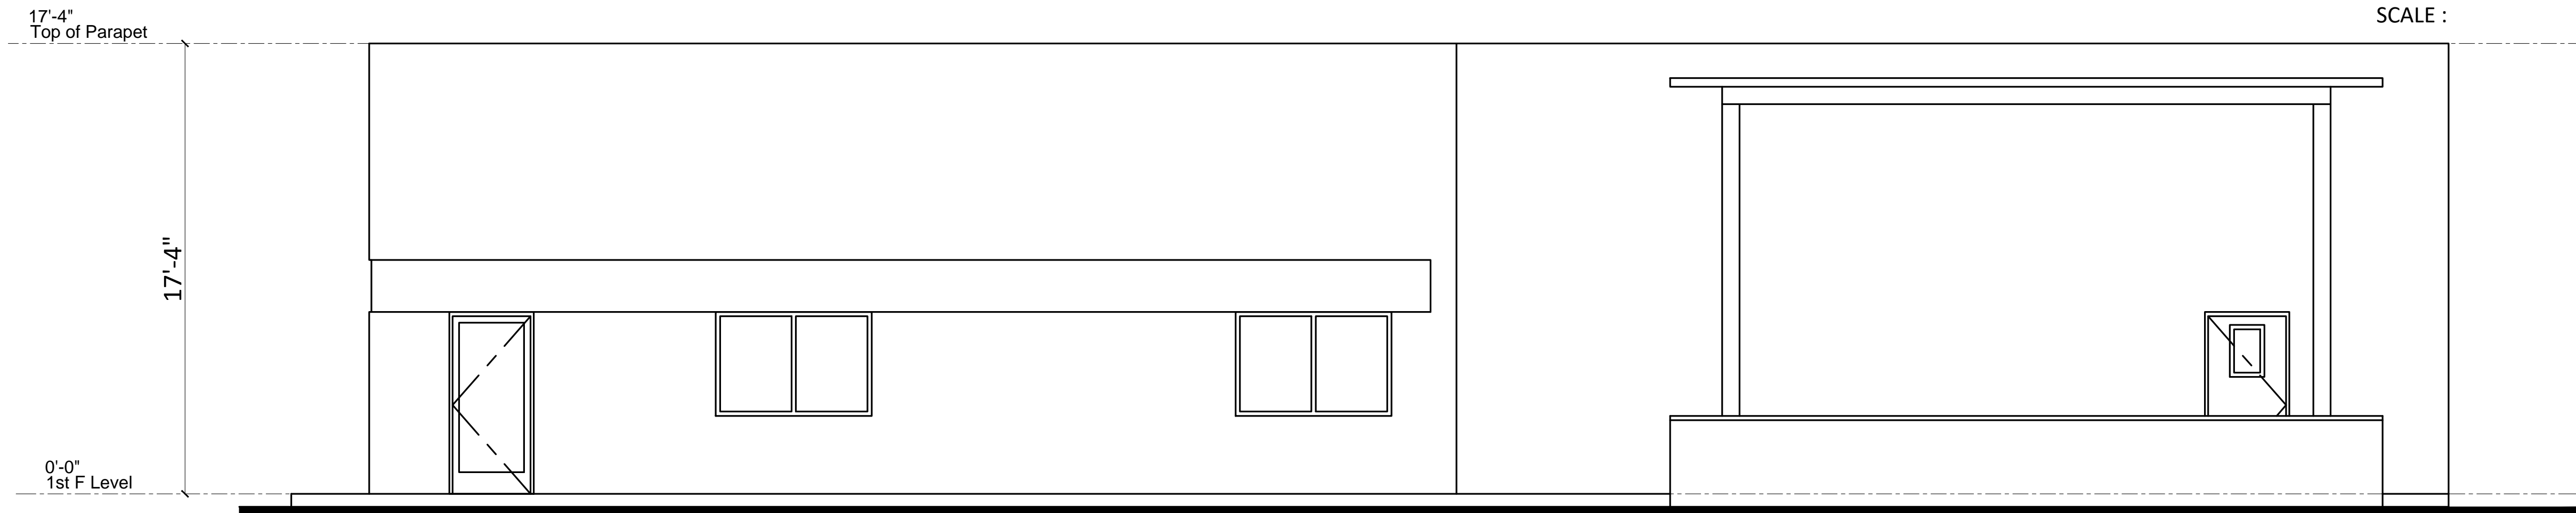

(E) SOUTH ELEVATION

SCALE : 1/4" = 1' - 0"

| No. | Revision Date |
|-----|---------------|
| | |
| | |
| | |
| | |
| | |
| | |
| | |
| | |
| | |
| | |
| | |

PREPARED FOR
FAST GAS AND FRAME
OWNER : **NASIR KHAN**
13700 CATALINA STREET, SAN LEANDRO, CA 94577
PH (510)-483-9155, (707)225-5030

PROJECT:
**TENANT IMPROVEMENT OF AN EXISTING
CONVENIENCE STORE & PARKING LOT TO
ADD A U-HAUL FRANCHISE OPERATION**
13700 CATALINA ST.
SAN LEANDRO, CA 94577

DESIGNER
MOHAMMAD SUBHANI
856 LASSEN STREET
RICHMOND, CA 94805
510.260.7314
msubhani85@gmail.com

| | |
|------------|--------------|
| Date : | NOV 12, 2017 |
| Scale : | AS SHOWN |
| Drawn : | |
| Approved : | |
| Job No.: | |
| Sheet : | |

A-2
of Sheets



PLN18-0022
EXHIBIT D
JULY 5, 2018



| | |
|------------|--------------|
| Date : | NOV 12, 2017 |
| Scale : | AS SHOWN |
| Drawn : | |
| Approved : | |
| Job No.: | |
| Sheet : | |