

 
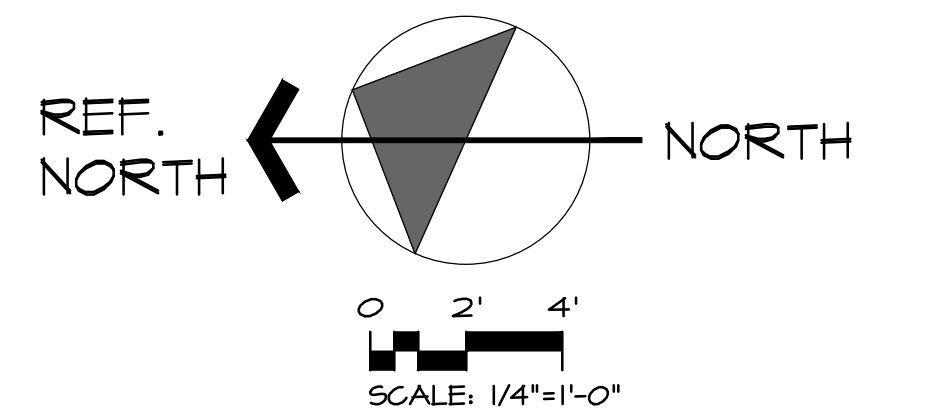
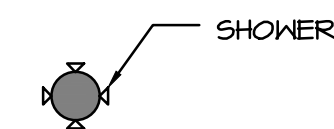
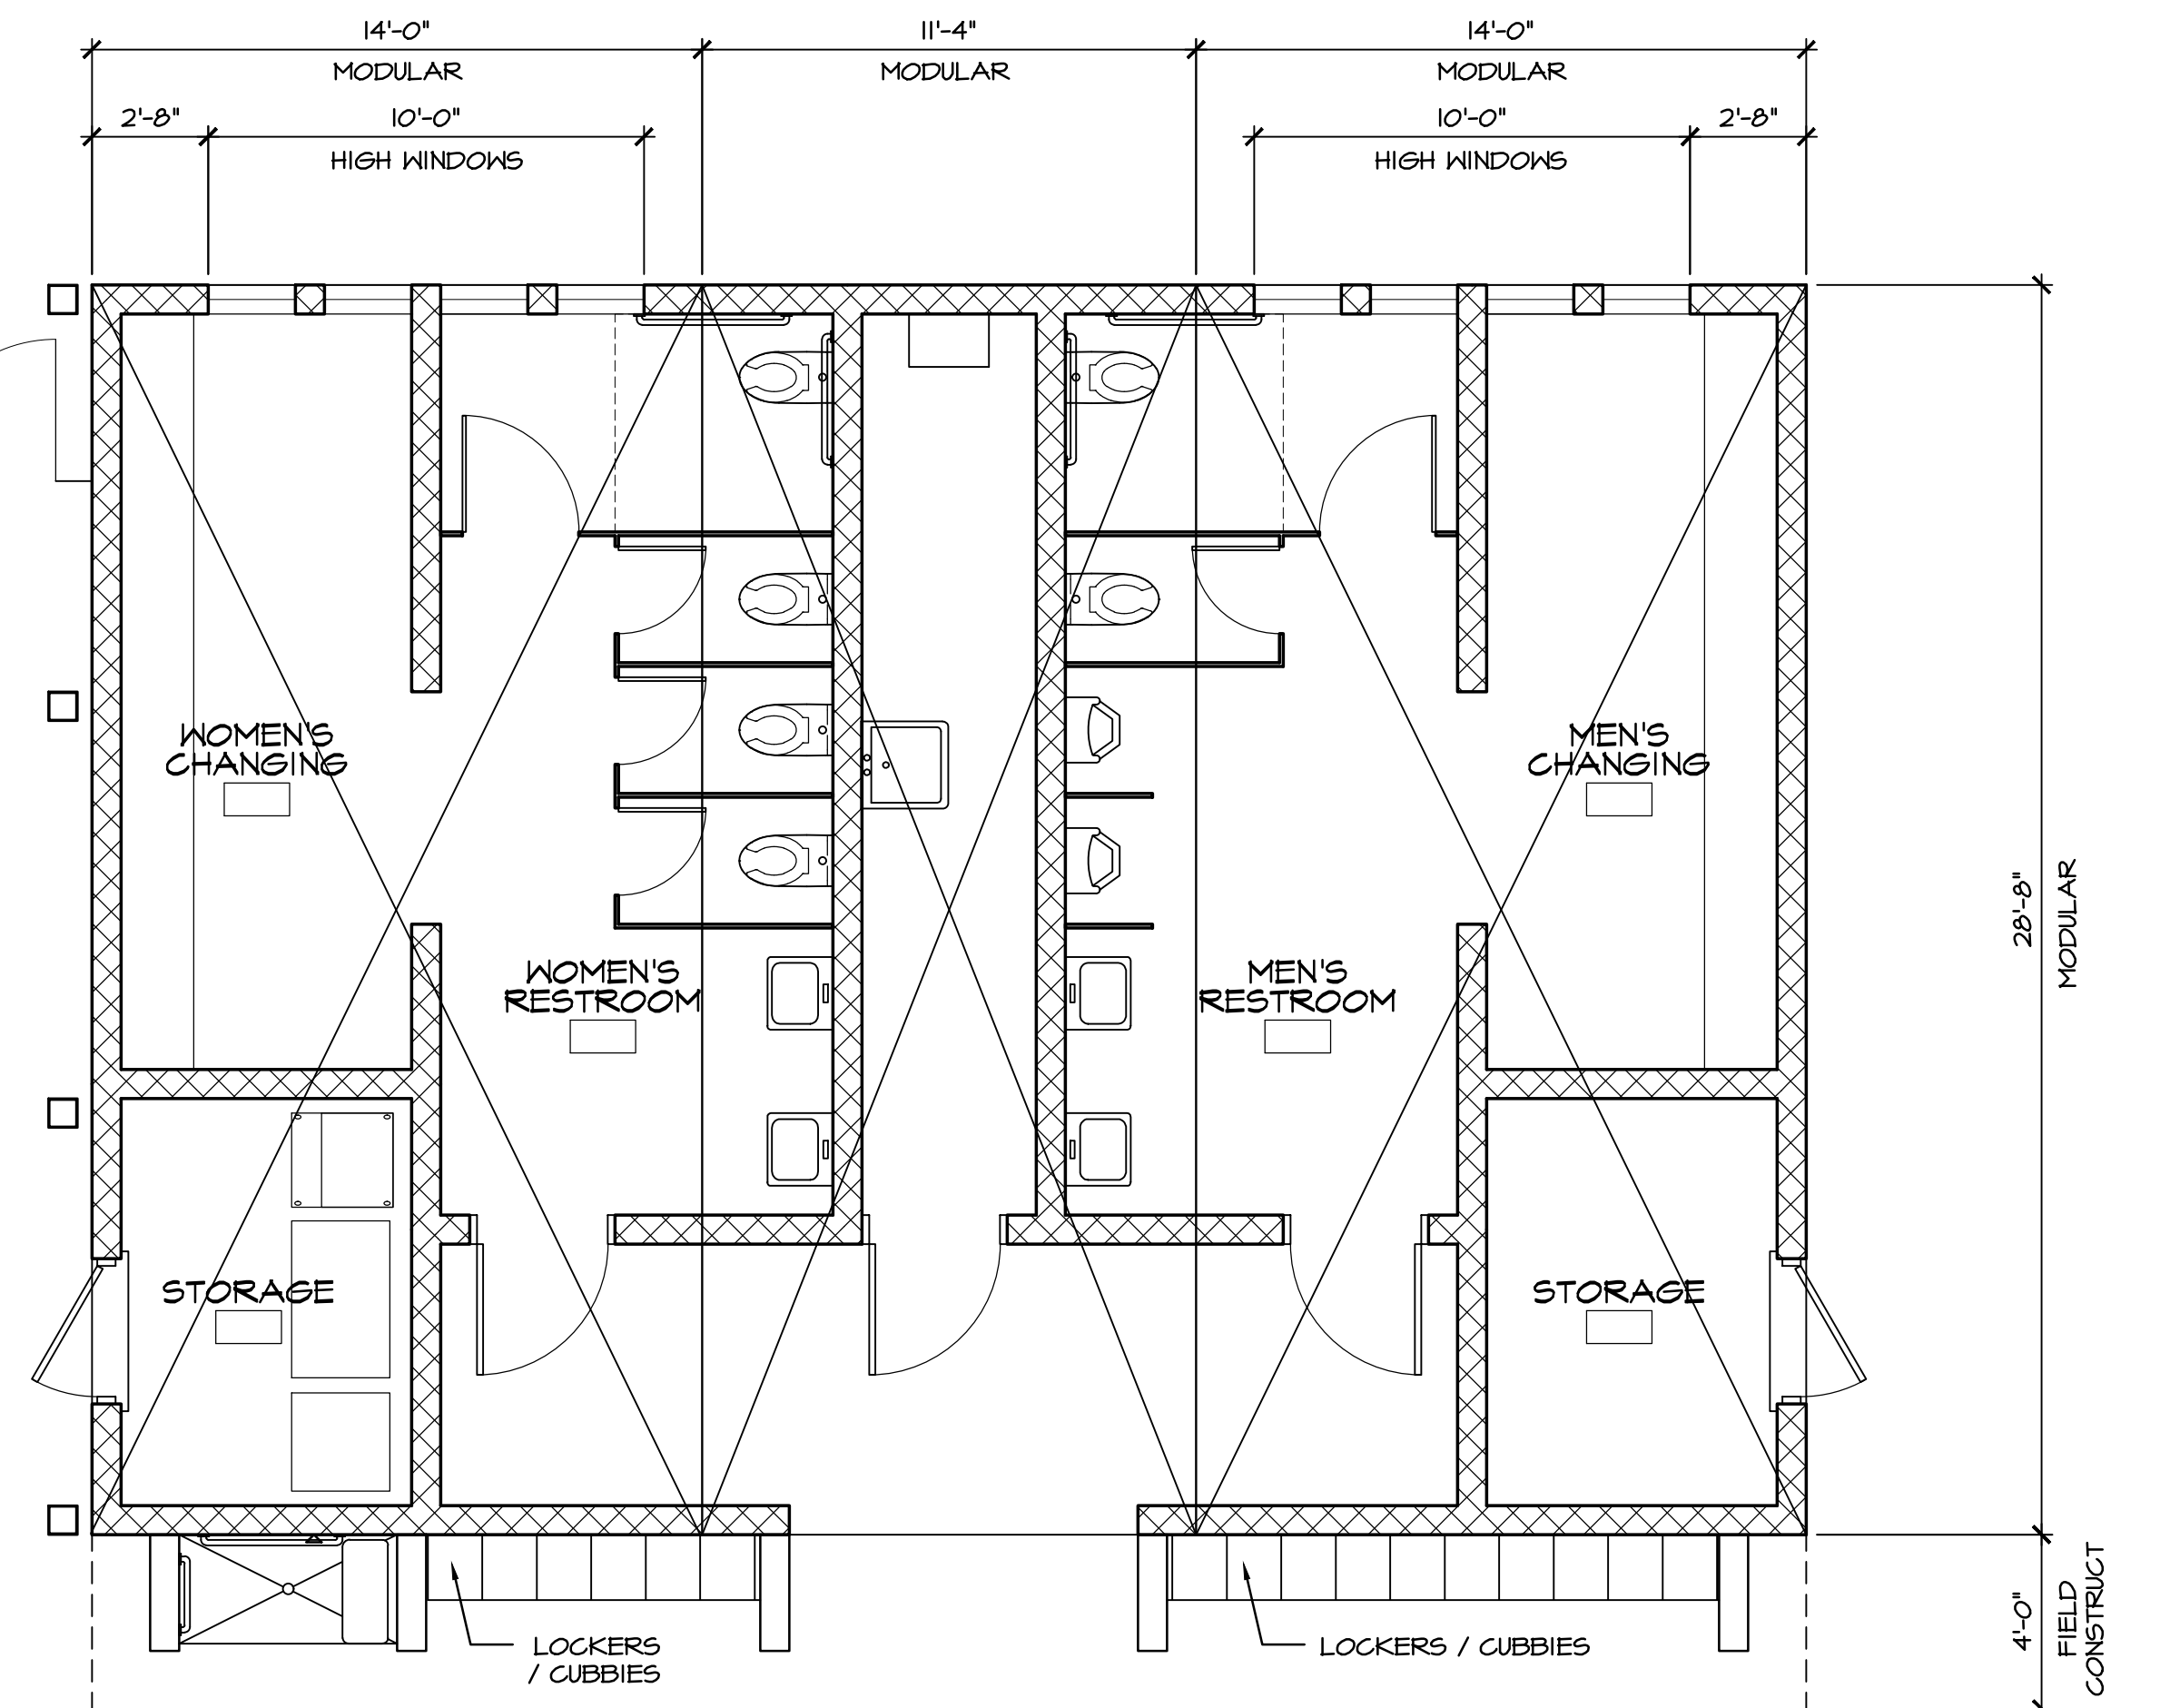
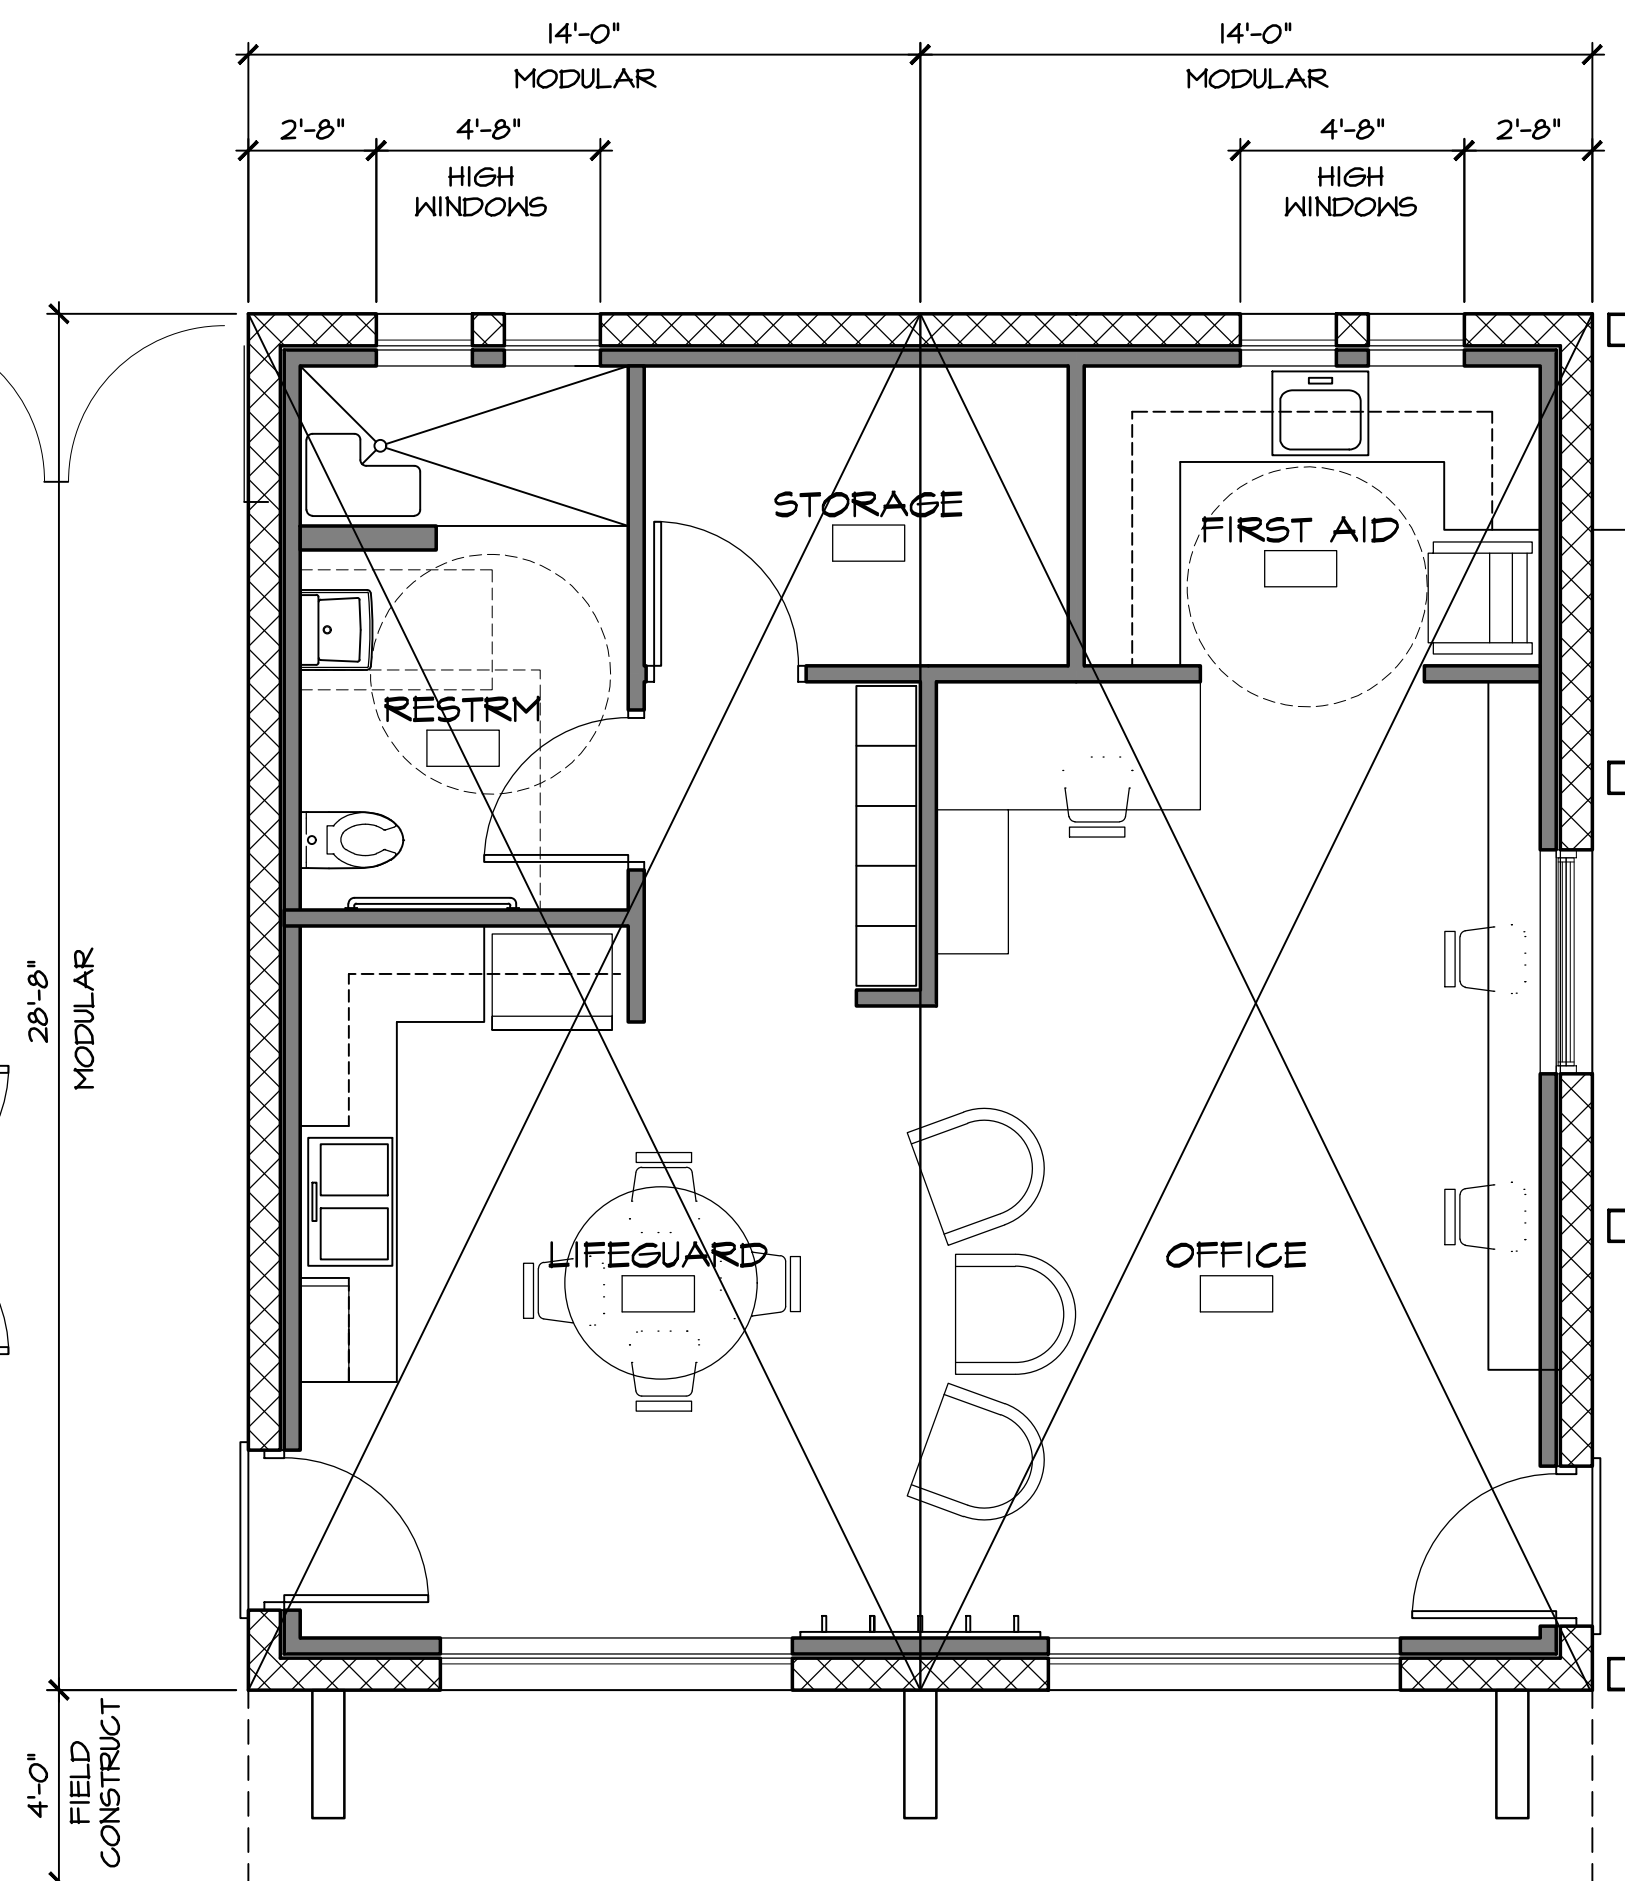


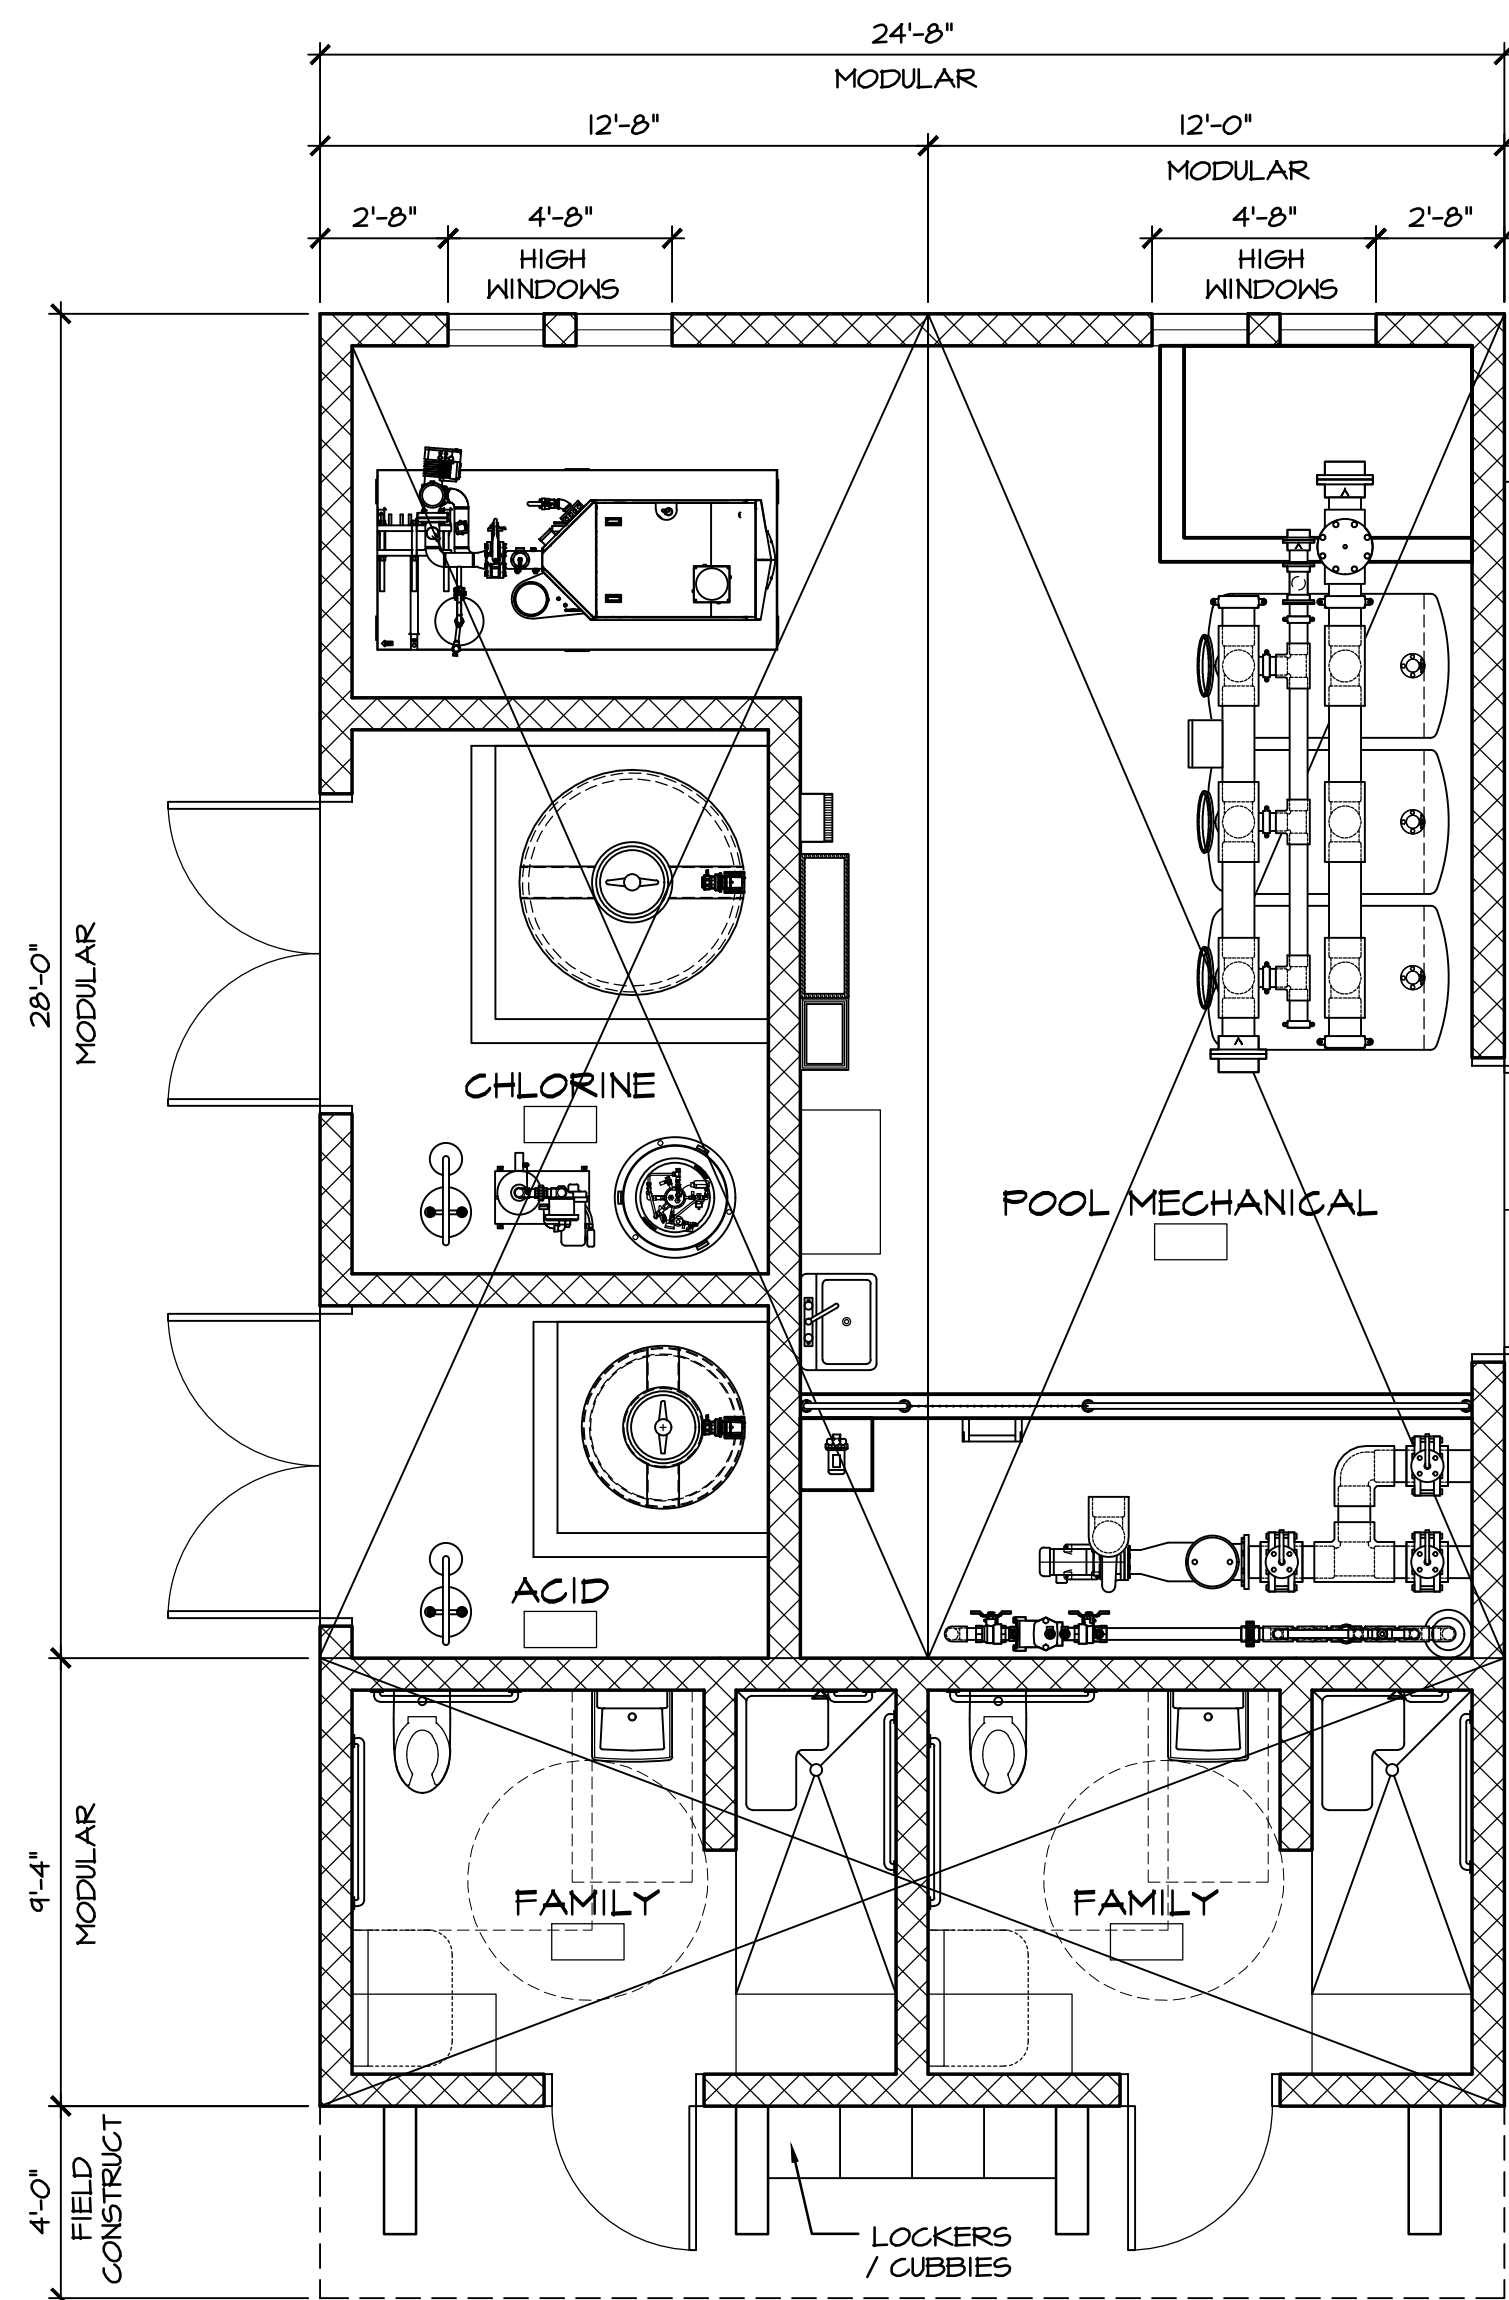

200 E STREET
Suite 100
Santa Rosa Ca 95404
Tel: (707) 544-3920
Fax: (707) 544-2514
© Copyright 2019

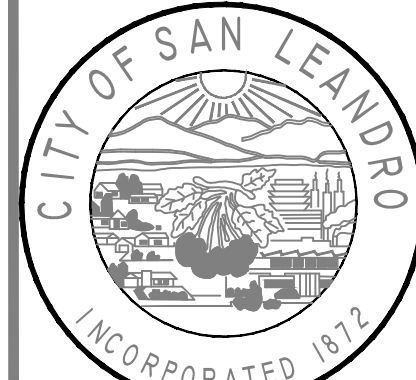

BEFORE YOU DIG, CALL
UNDERGROUND SERVICE ALERT
811
IT SHALL BE THE CONTRACTOR'S
RESPONSIBILITY TO DETERMINE
THE EXISTENCE AND LOCATION
OF ALL UNDERGROUND UTILITIES.
THOSE SHOWN REPRESENT THE
BEST INFORMATION AVAILABLE
TO THE CITY OF SAN LEANDRO
AT THE TIME OF PREPARATION
OF THESE PLANS. NO GUARAN-
TEE IS MADE AS TO THE ACCU-
RACY OF THIS INFORMATION.

NO.	DATE	REVISION

CITY OF SAN LEANDRO
DESIGNED BY: _____ DATE: 2-20-19
DRAWN BY: _____ DATE: _____
PROJECT MGR.: _____ DATE: _____
TRANS. ADMIN.: _____ DATE: _____
SENIOR ENGR.: _____ DATE: _____
APPROVED BY: _____ DATE: _____
CITY ENGINEER, R.C.E. No. 54659

FARRELLY POOL
RENOVATION
FLOOR PLAN

AT FULL SIZE
THIS LINE MEASURES 1"
SHEET A2.1 OF _____
JOB NO. _____
SCALE 1/4" = 1'
DWG. CASE _____