

 


 

200 E STREET
Suite 100
Santa Rosa Ca 95404
Tel: (707) 544-3920
Fax: (707) 544-2514

© Copyright

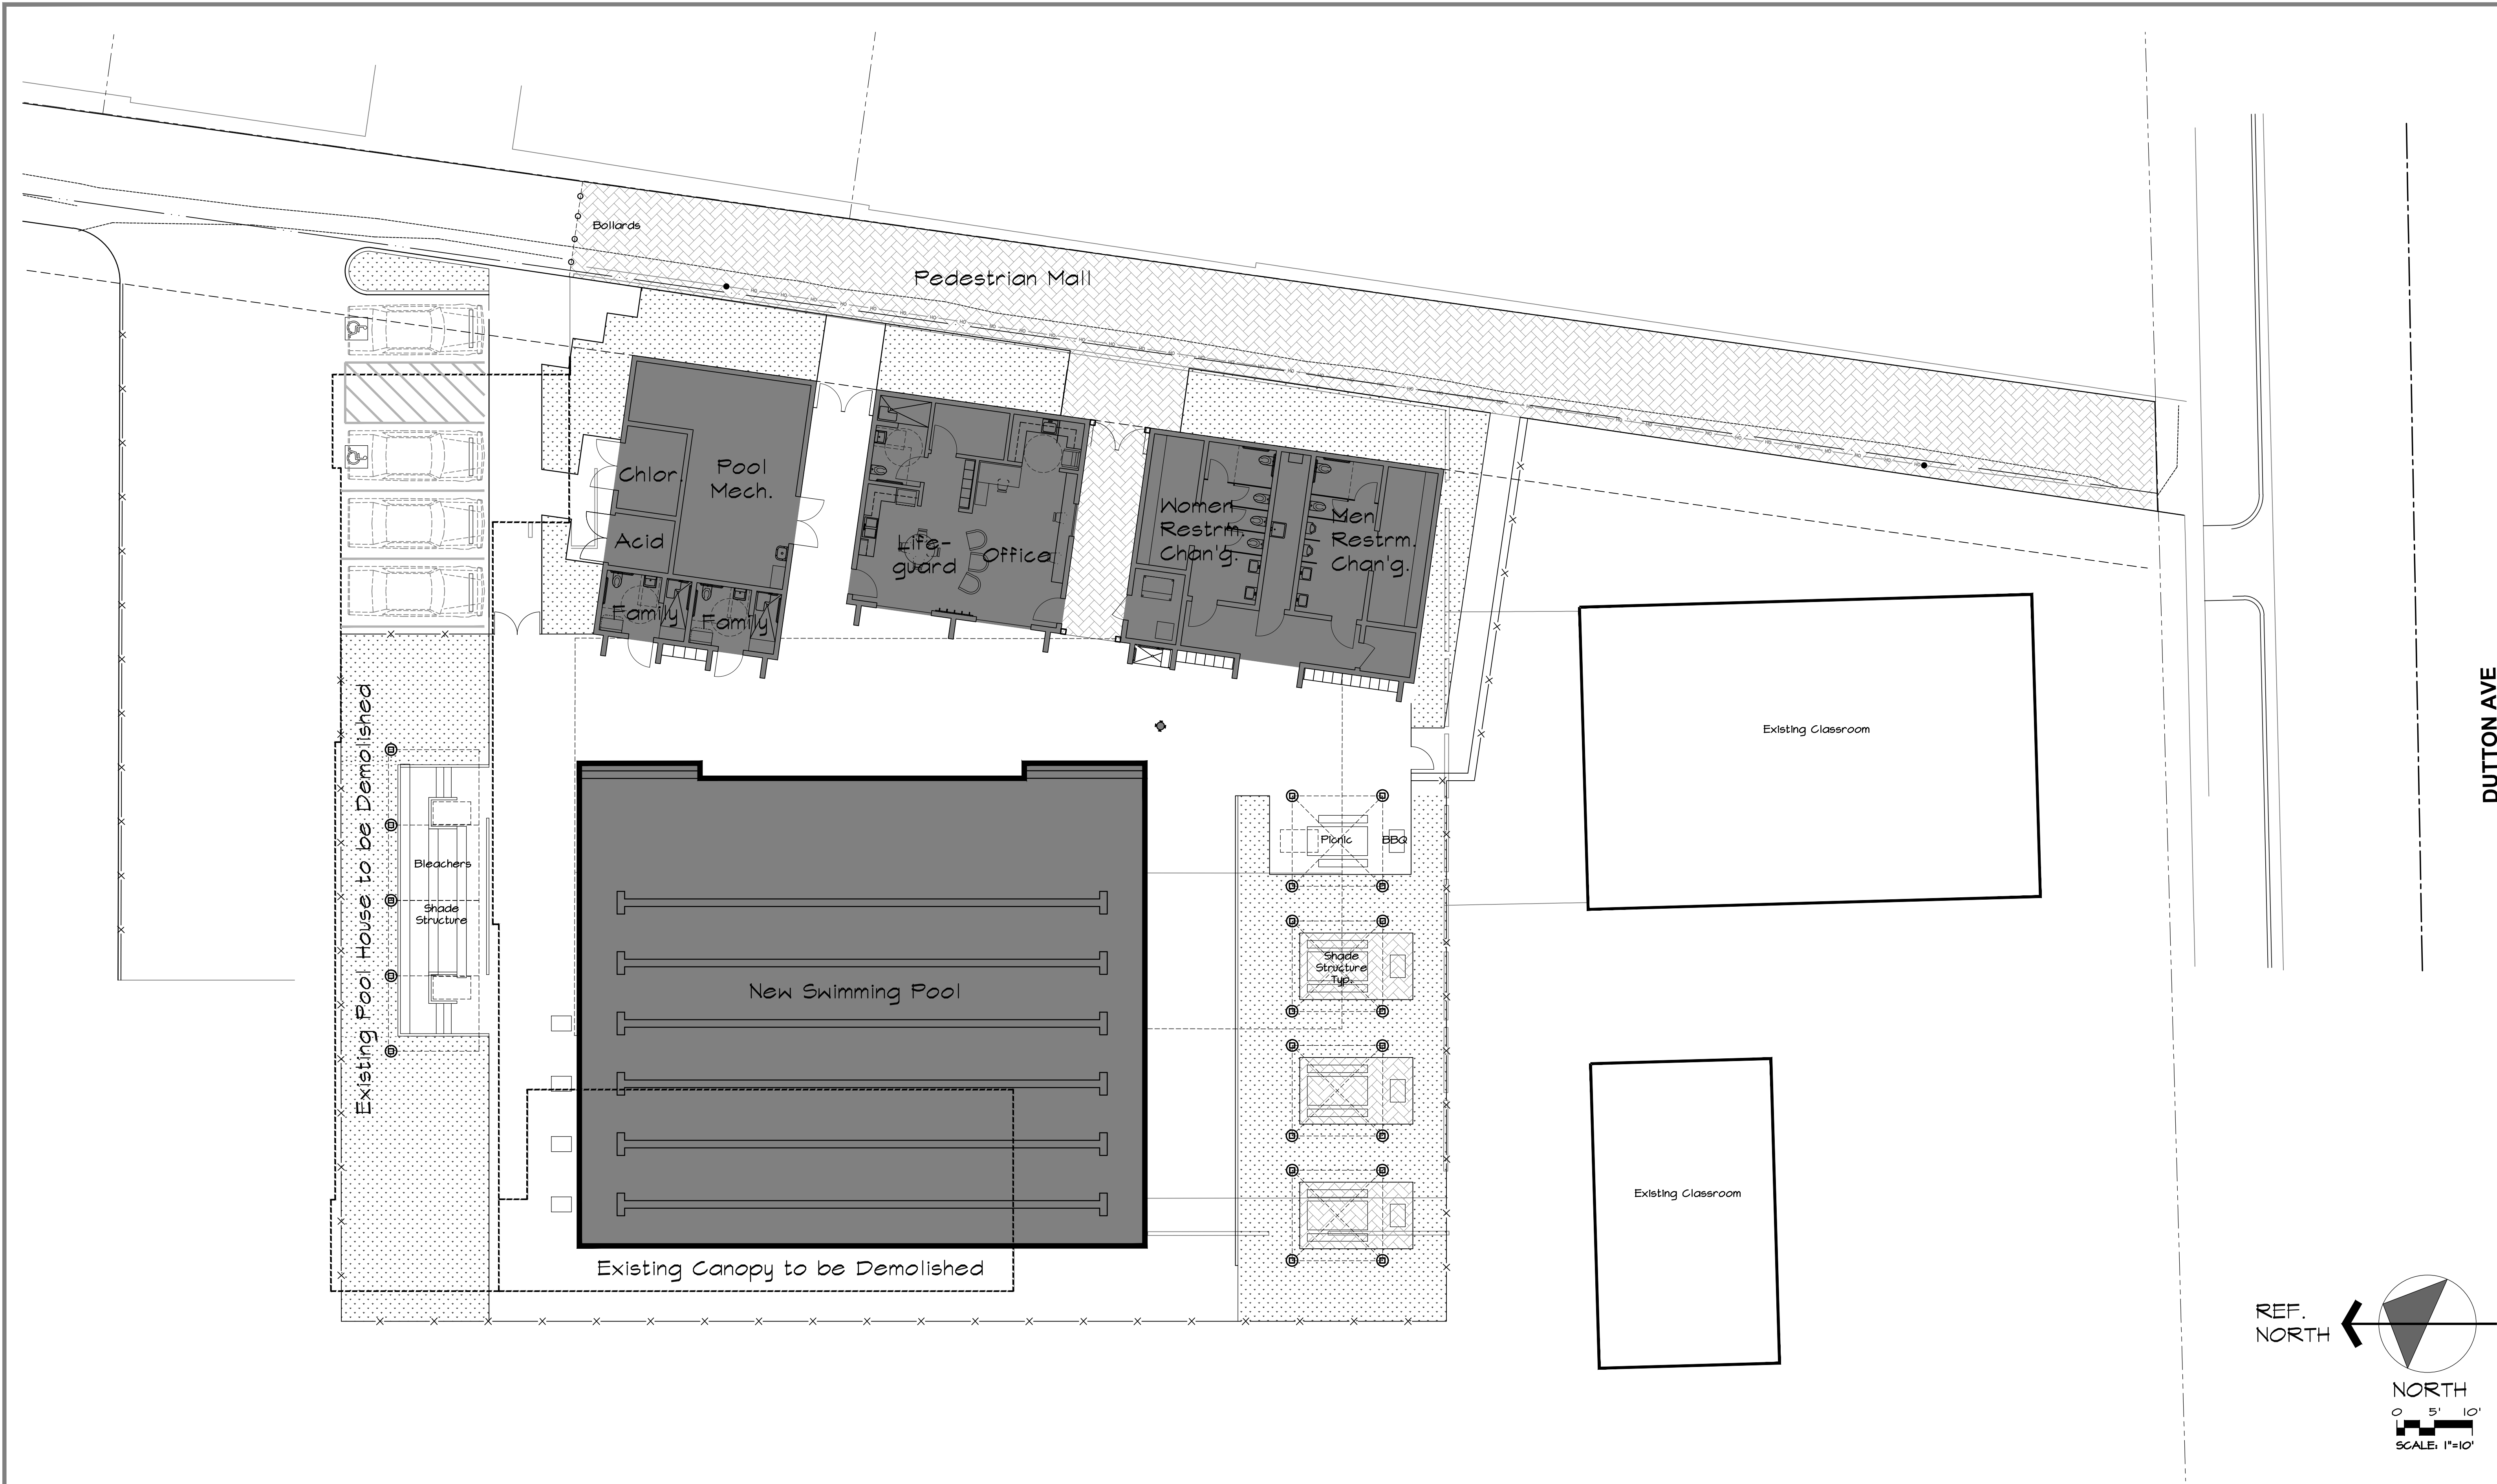

BEFORE YOU DIG, CALL
UNDERGROUND SERVICE ALERT
811
IT SHALL BE THE CONTRACTOR'S
RESPONSIBILITY TO DETERMINE
THE EXISTENCE AND LOCATION
OF ALL UNDERGROUND UTILITIES.
THOSE SHOWN REPRESENT THE
BEST INFORMATION AVAILABLE
TO THE CITY OF SAN LEANDRO
AT THE TIME OF PREPARATION
OF THESE PLANS. NO GUARAN-
TEE IS MADE AS TO THE ACCU-
RACY OF THIS INFORMATION.

NO.	DATE	REVISION

DESIGNED BY	DATE
DRAWN BY	DATE 2-20-19
PROJECT MGR.	DATE
TRANS. ADMIN.	DATE
SENIOR ENGR.	DATE
APPROVED BY:	DATE
CITY ENGINEER, R.C.E. No. 54659	

CITY OF SAN LEANDRO

FARRELLY POOL
RENOVATION

SITE PLAN

AT FULL SIZE
THIS LINE MEASURES 1"
SHEET A1.1 OF
JOB NO.
SCALE 1"=10'
DWG CASE