



COMM. DEVEL. DEPT.
 JUN 22 2017
 SAN LEANDRO
 RECEIVED

ORCHARD AVE.

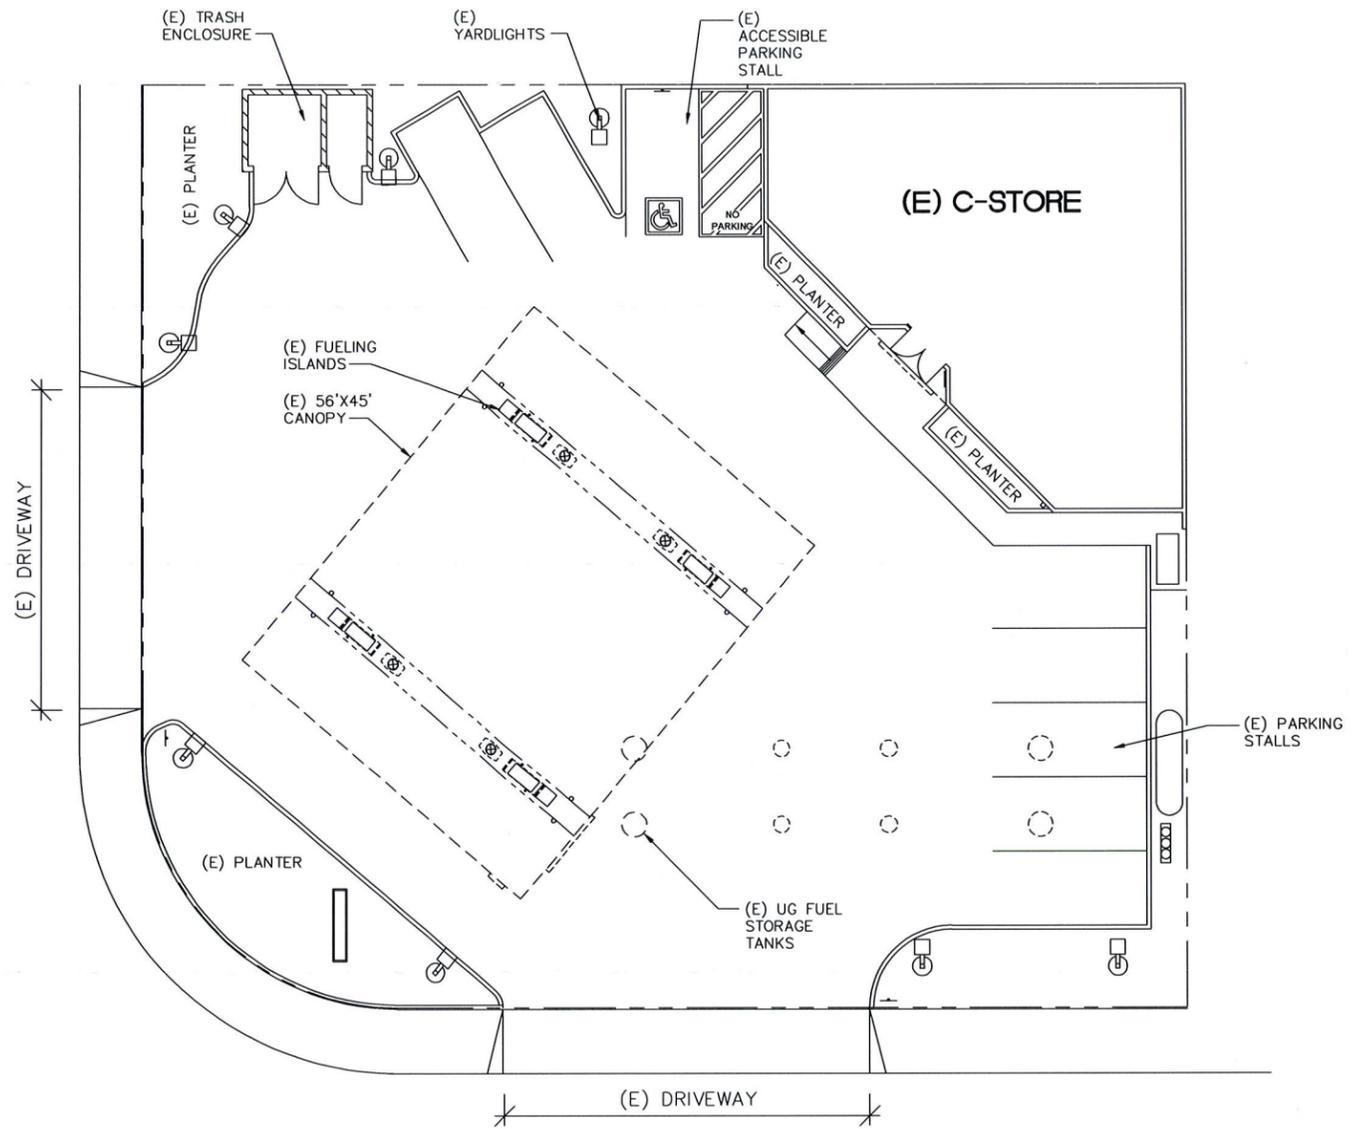

MARINA BLVD.

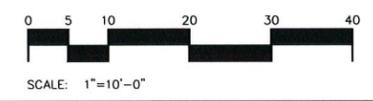

1 EXISTING SITE PLAN
 SCALE: 1" = 10'-0"

SHEET INDEX

1	SITE PLAN
2	FLOOR PLAN
3	ELEVATIONS

SCOPE OF WORK

- CUP SUBMITTAL TO ALLOW FOR BEER & WINE SALES

VICINITY MAP



MARK	DATE	REVISION
△	5/3/17	PLANNING DEPT. CUP SUBMITTAL
△		
△		
△		
△		
△		
△		
△		
△		

SALKHI PETROLEUM
 CHEVRON STATION
 2180 ORCHARD AVE.
 SAN LEANDRO, CA.

Project Number
 Sheet Name
SITE PLAN
 Sheet Number
1