


WOODROE WOODS SCHOOL
PRIVATE SCHOOL AND DAYCARE CENTER

NOTES

1. LEASED AREAS. WOODROE WOODS LEASED AREAS ARE CLASSROOMS 1, 2, 5, 6, 7, 8, AND OFFICE AREA. SEE SHEETS 2, 4 & 3.
2. SHARED LEASED AREAS. WOODROE WOODS SHARED LEASED AREAS INCLUDE THE AUDITORIUM, KITCHEN, AND LEVELLING PLAY GROUND.
3. EVACUATION PATH. ——— SEE LIFE SAFETY PLAN.
4. PATH. ——— PATH TO AND FROM CLASSROOMS.
5. LEASED AREA. THE LEASED AREAS ARE: OFFICE + ROOMS 1 & 2 = 3023.04 M²; ROOMS 5, 6, 7, 8 = 4044.564 M²; AUDITORIUM + KITCHEN + STAGE = 5043.117 M² FOR A TOTAL OF 12124.671 M².
6. STRUCTURAL CHANGES. THERE WILL BE NO INTERIOR OR EXTERIOR CHANGES TO THE BUILDING, EXCEPT FOR NEW GATES AND FENCES.
7. PARKING INFORMATION. PARKING AREA "A" = 20 DROP OFF PARENT SPACES, 2 ACCESSIBLE SPACES, AND 6 STAFF SPACES WITH A TOTAL OF 28 SPACES. PARKING AREA "B" = 2 ACCESSIBLE SPACES, AND 21 STAFF / VISITOR SPACES WITH A TOTAL OF 24 SPACES. PARKING AREA "C" = 24 SHARED ACCESS SPACES.


TABLE OF CONTENTS:

SHEET	DESCRIPTION
1.....	SITE PLAN
2.....	LIFE SAFETY PLAN
3.....	OCCUPANCY PLAN

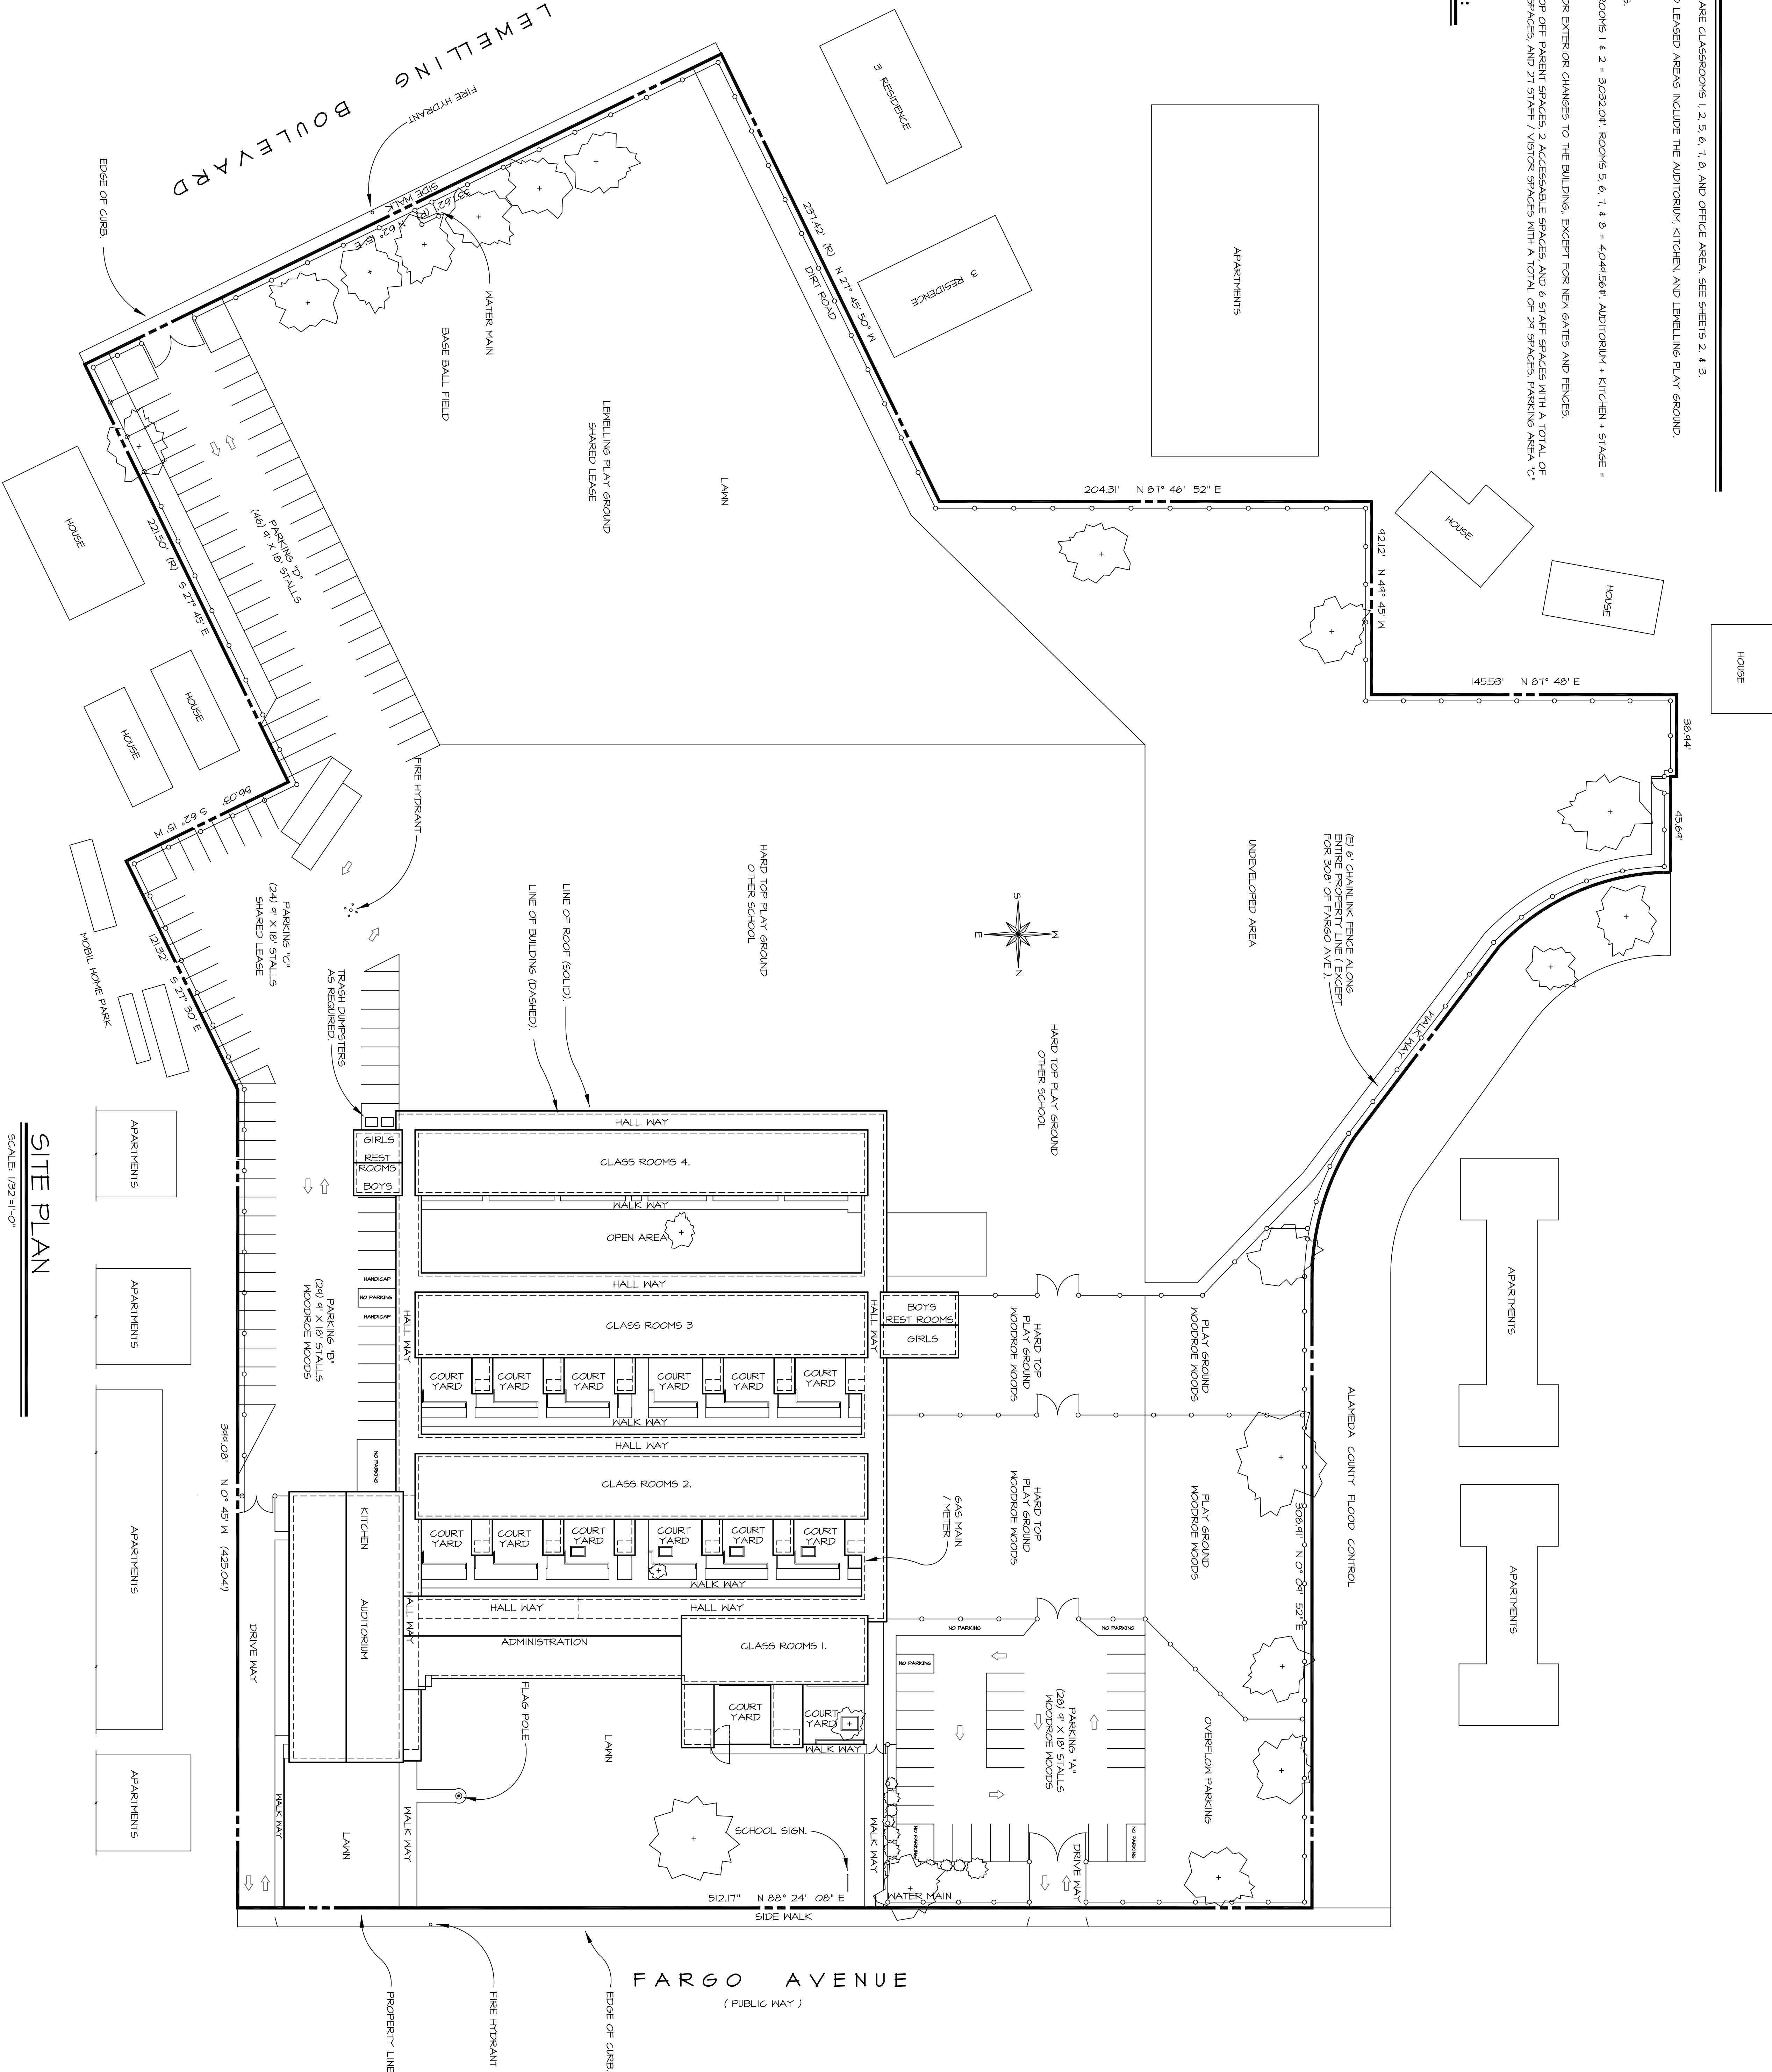


SITE PLAN

SCALE: 1/32"=1'-0"

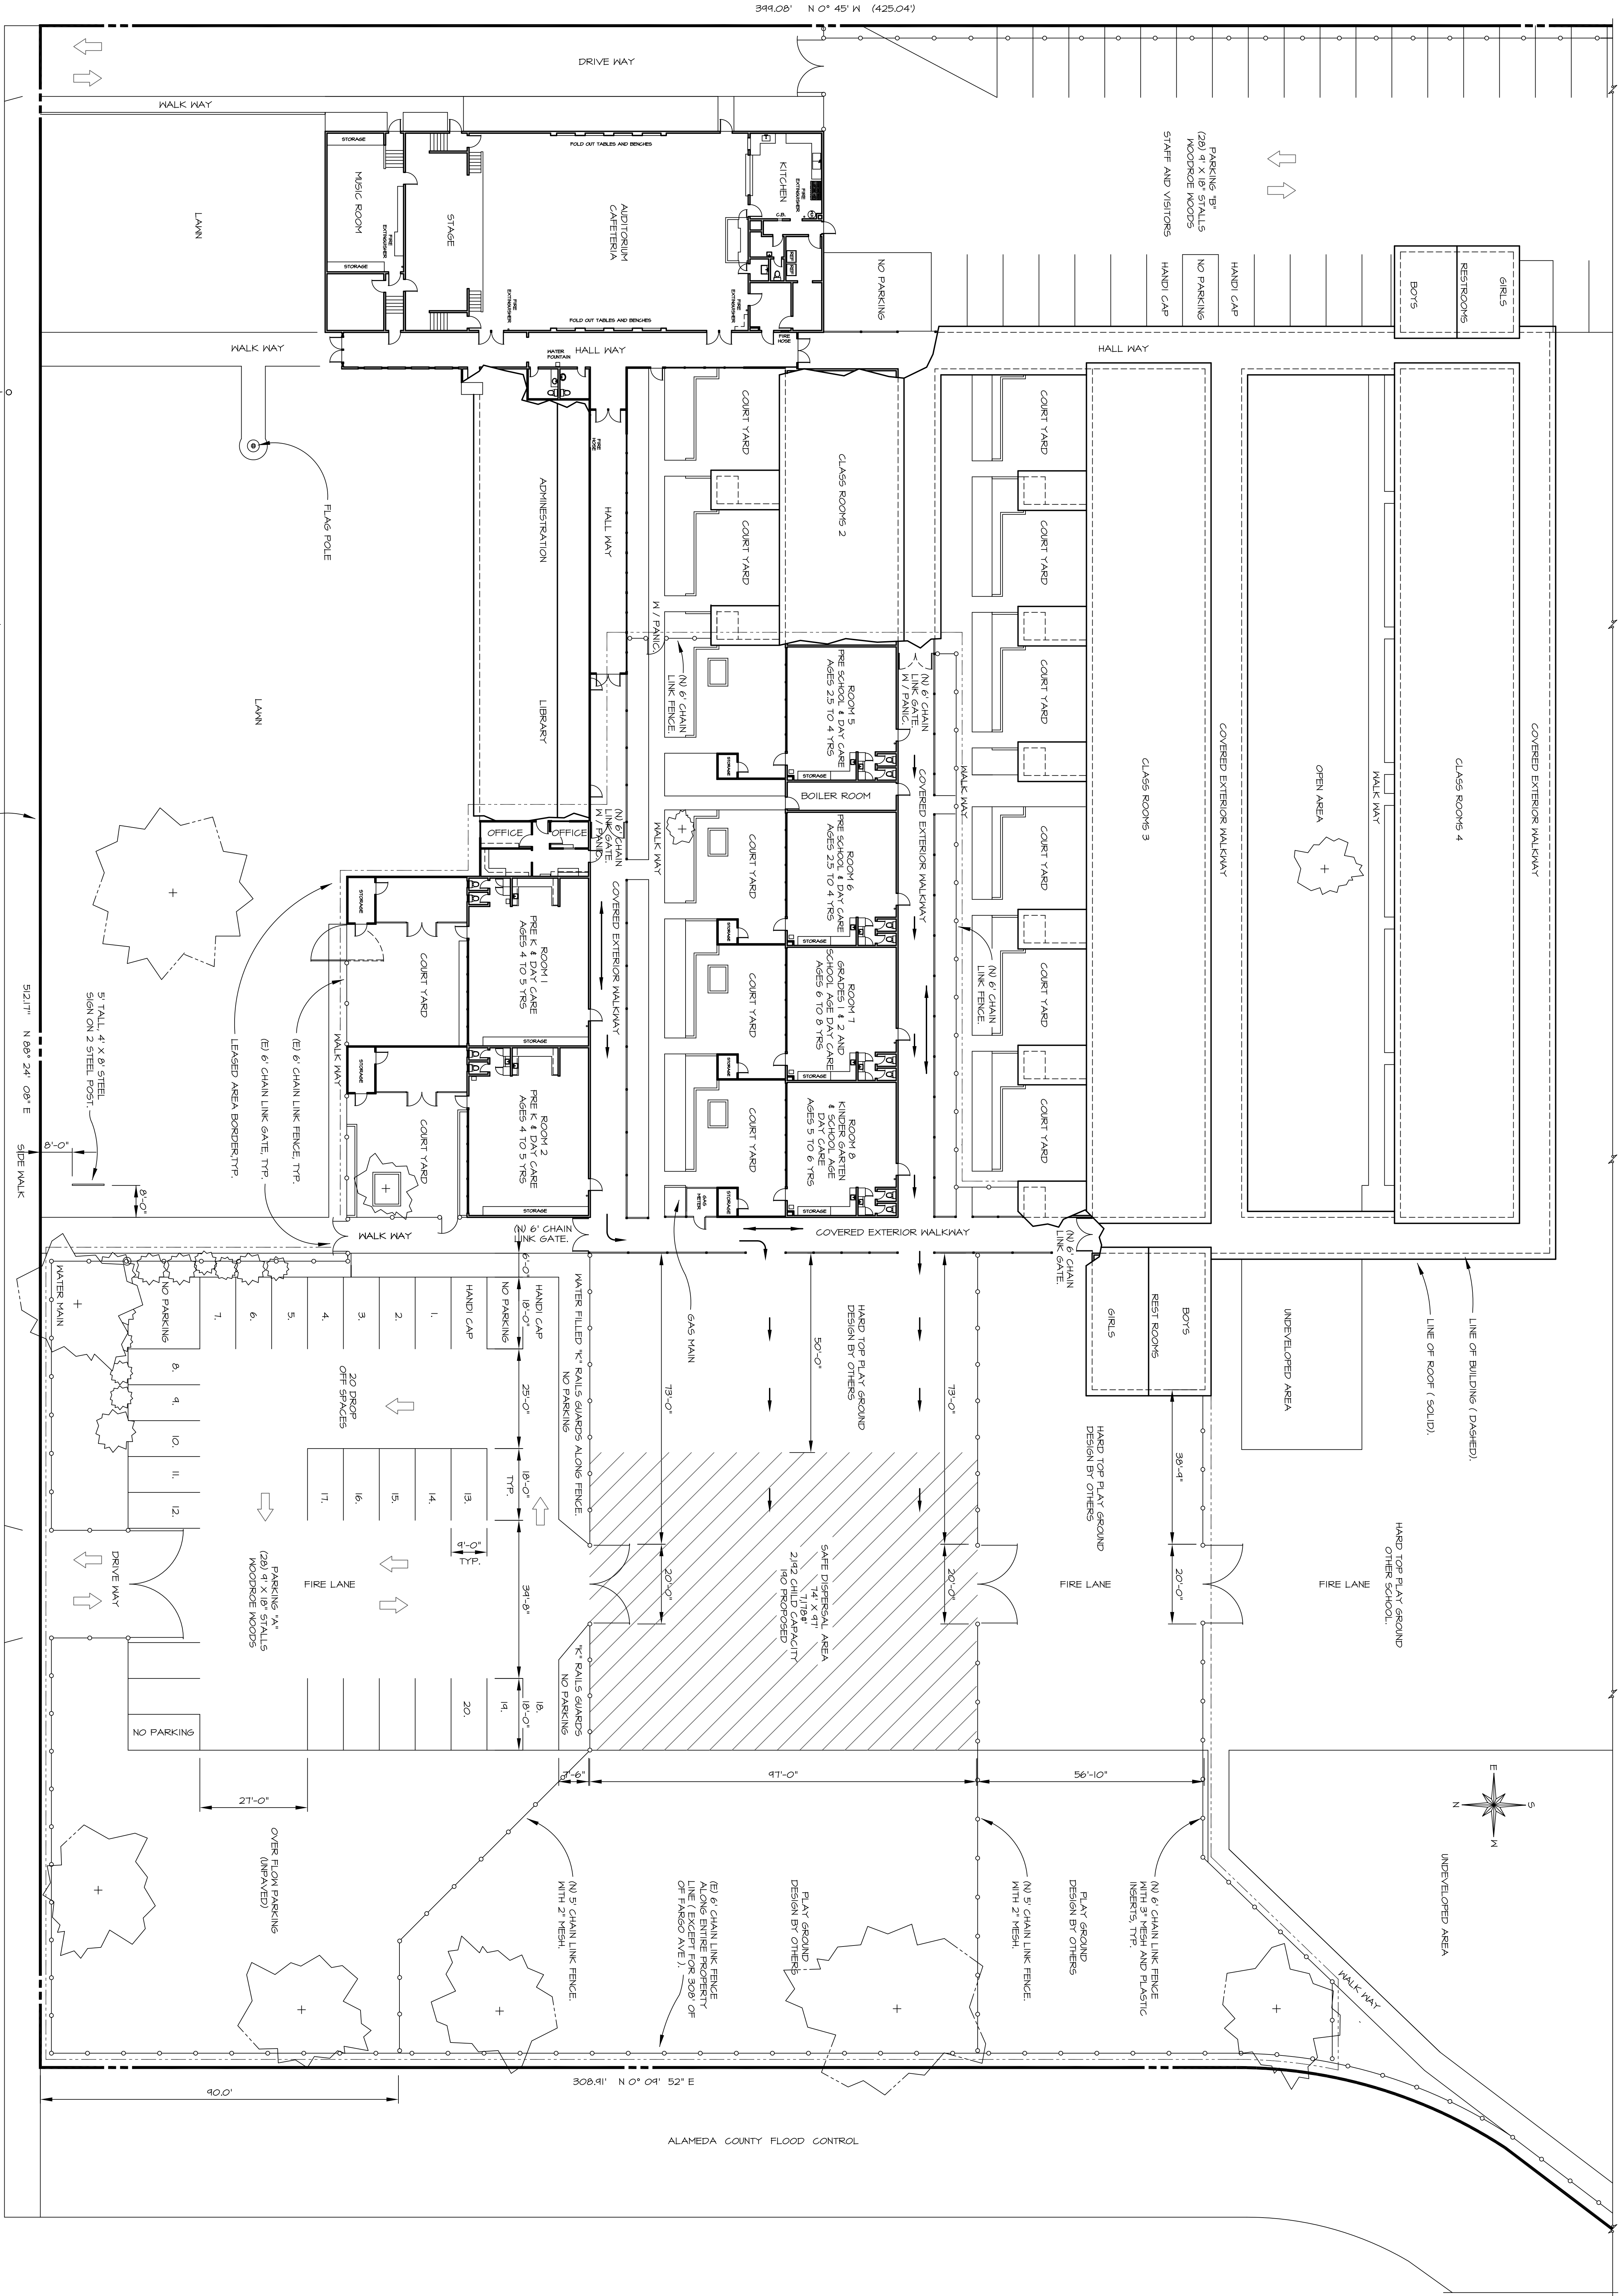

LIFE SAFETY PLAN

- NOTES
1. PATHS, PATH TO AND FROM CLASSROOMS.
 2. EVACUATION PATH, PATH TO SAFE DISPERAL AREA.
 3. OCCUPANTS, NO INFANTS OR TODDLERS WILL OCCUPY CLASSES.
 4. SCHOOL SCHEDULE, SCHOOL SCHEDULE RUNS FROM SEPTEMBER TO JUNE.
 5. DAY CARE SCHEDULE, DAY CARE SCHEDULE RUNS YEAR ROUND.

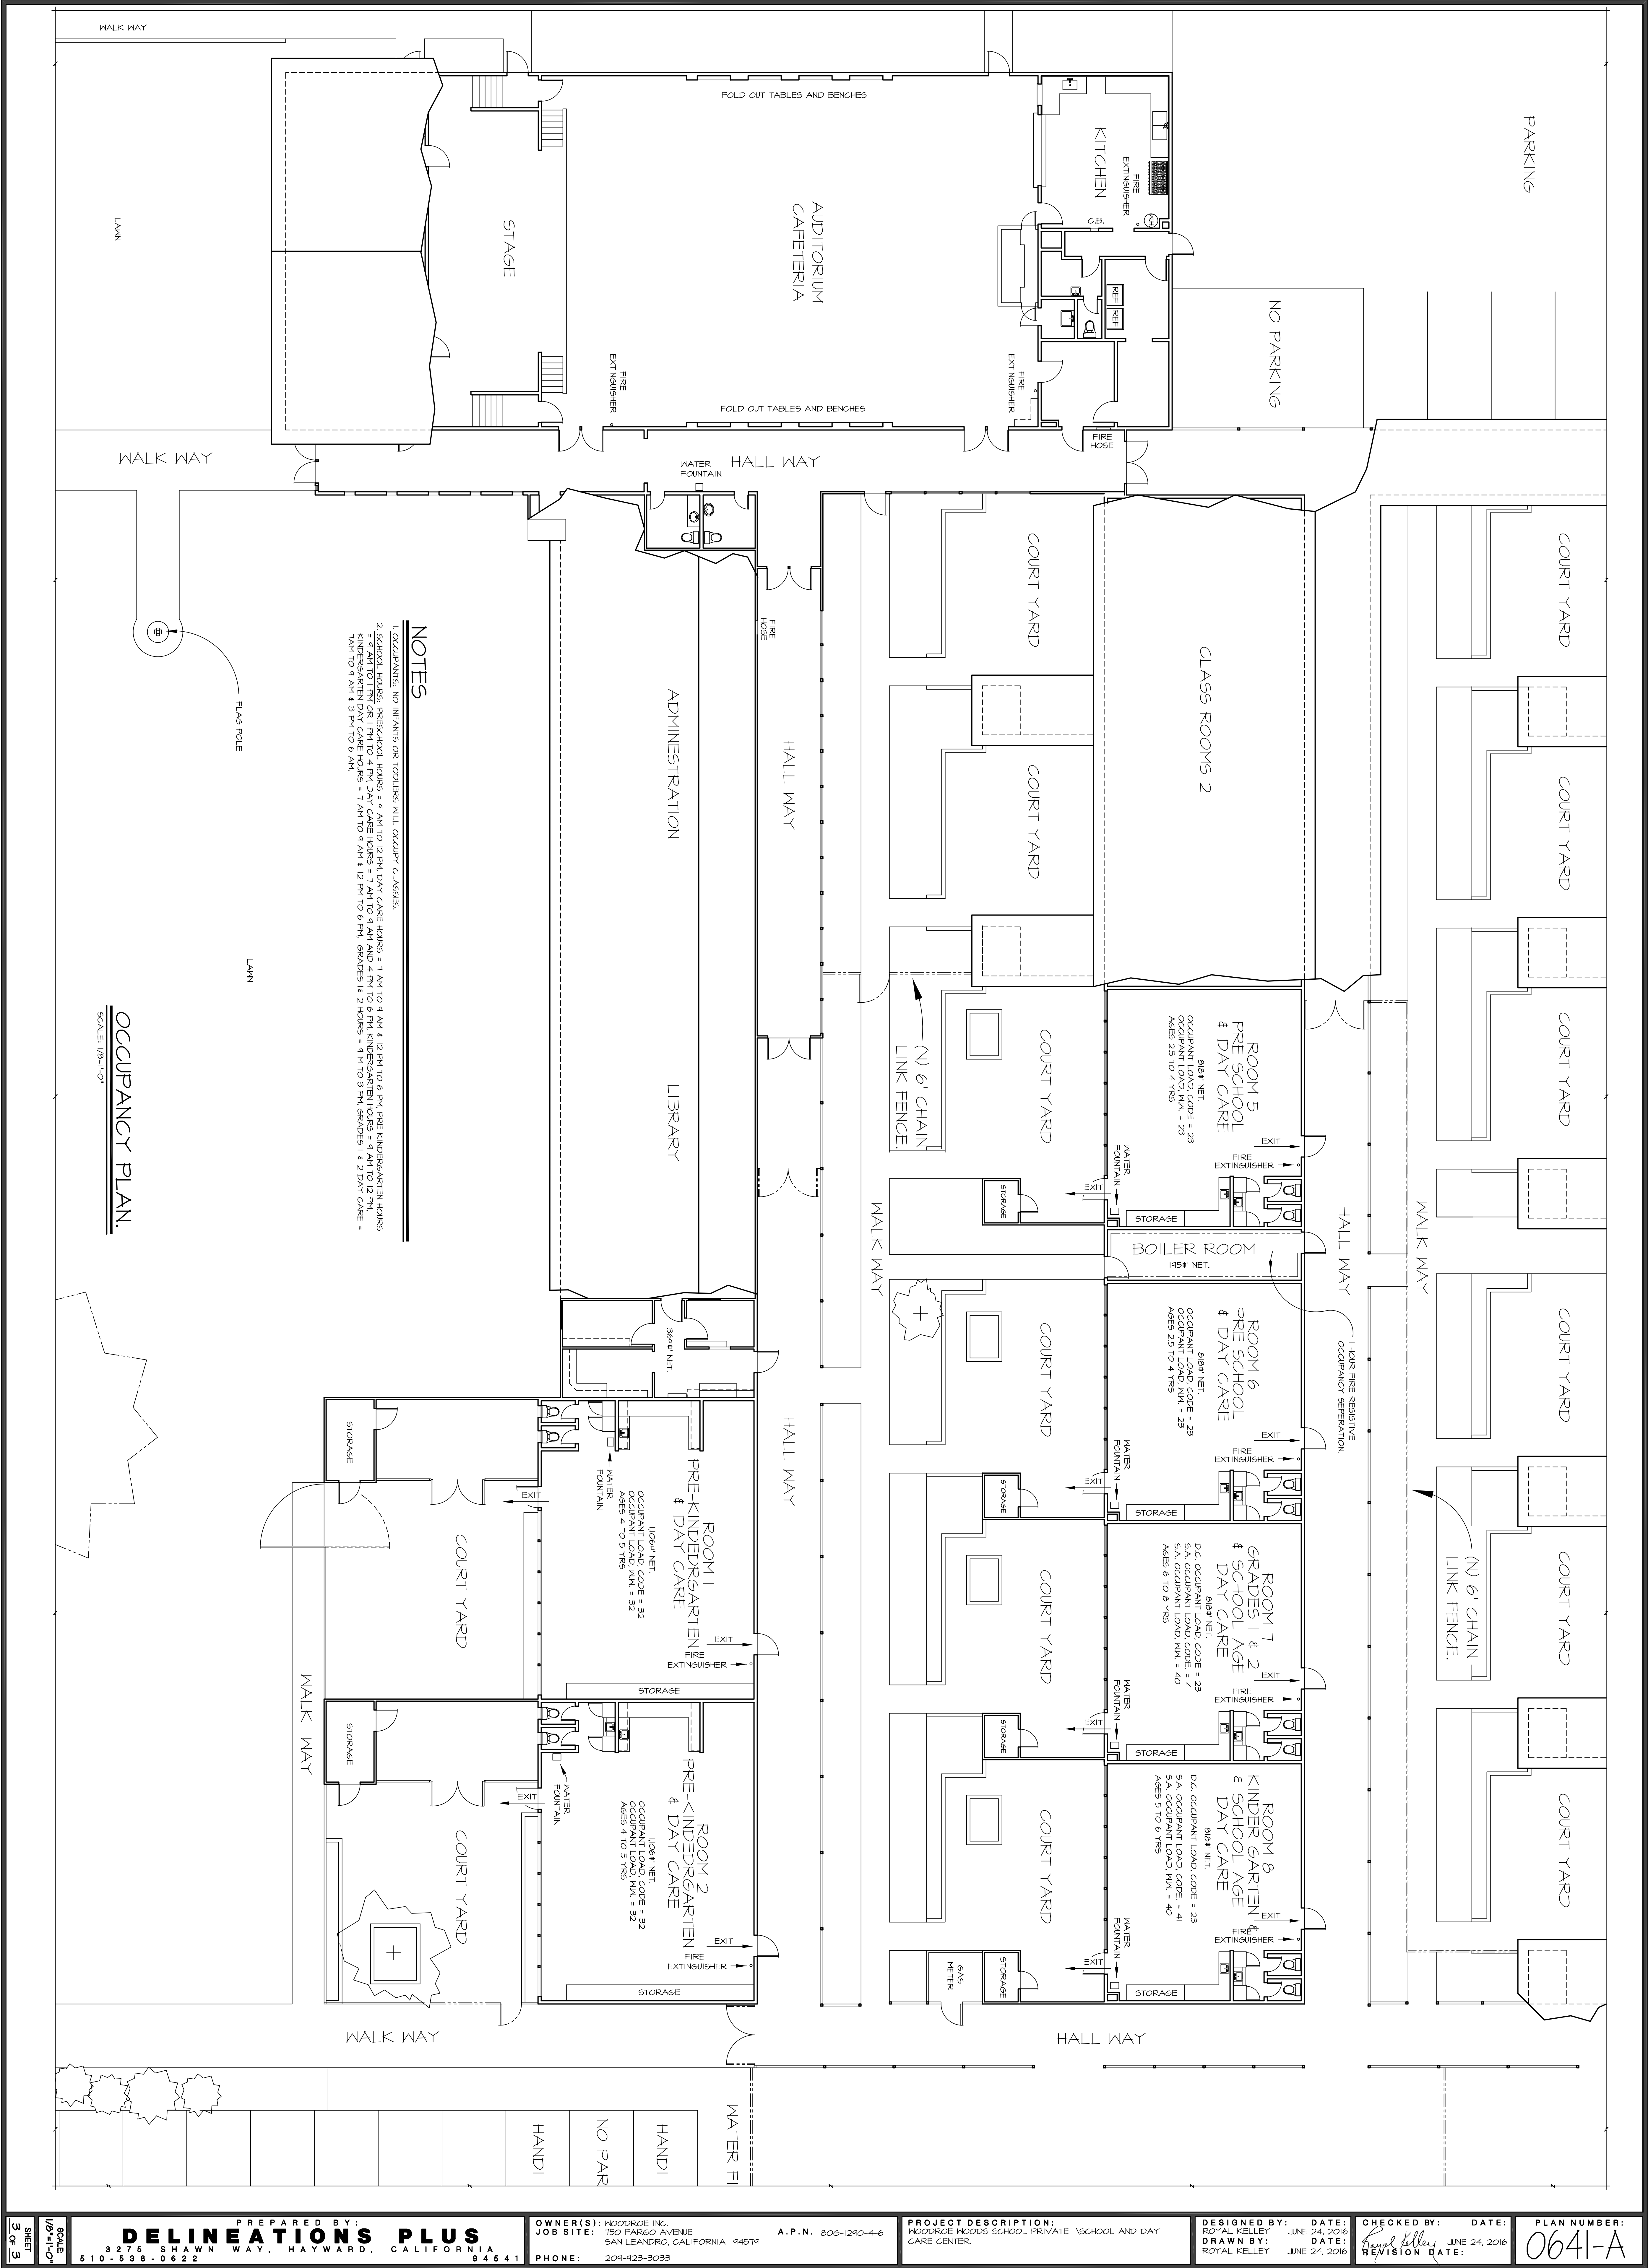

NOTES

1. OCCUPANTS: NO INFANTS OR TODDLERS WILL OCCUPY CLASSES.
2. SCHOOL HOURS: PRESCHOOL HOURS = 9 AM TO 12 PM DAY CARE HOURS = 7 AM TO 9 AM AND 12 PM TO 6 PM KINDERGARTEN HOURS = 9 AM TO 12 PM
3. GRADES 1 & 2 HOURS = 7 AM TO 9 AM & 12 PM TO 6 PM GRADES 3 & 4 HOURS = 9 AM TO 12 PM GRADES 5 & 6 HOURS = 9 AM TO 12 PM
4. DAY CARE HOURS = 7 AM TO 9 AM & 12 PM TO 6 PM
5. GRADES 1 & 2 DAY CARE = 7 AM TO 9 AM & 12 PM TO 6 PM

OCCUPANCY PLAN.

SCALE: 1/8"=1'-0"