





VIEW IS FROM INSIDE LOOKING OUT

1 VISITOR'S ENTRANCE GATE, PARTIAL FENCING, & SIGNAGE - SITE ELEVATION
1/4" = 1'-0"

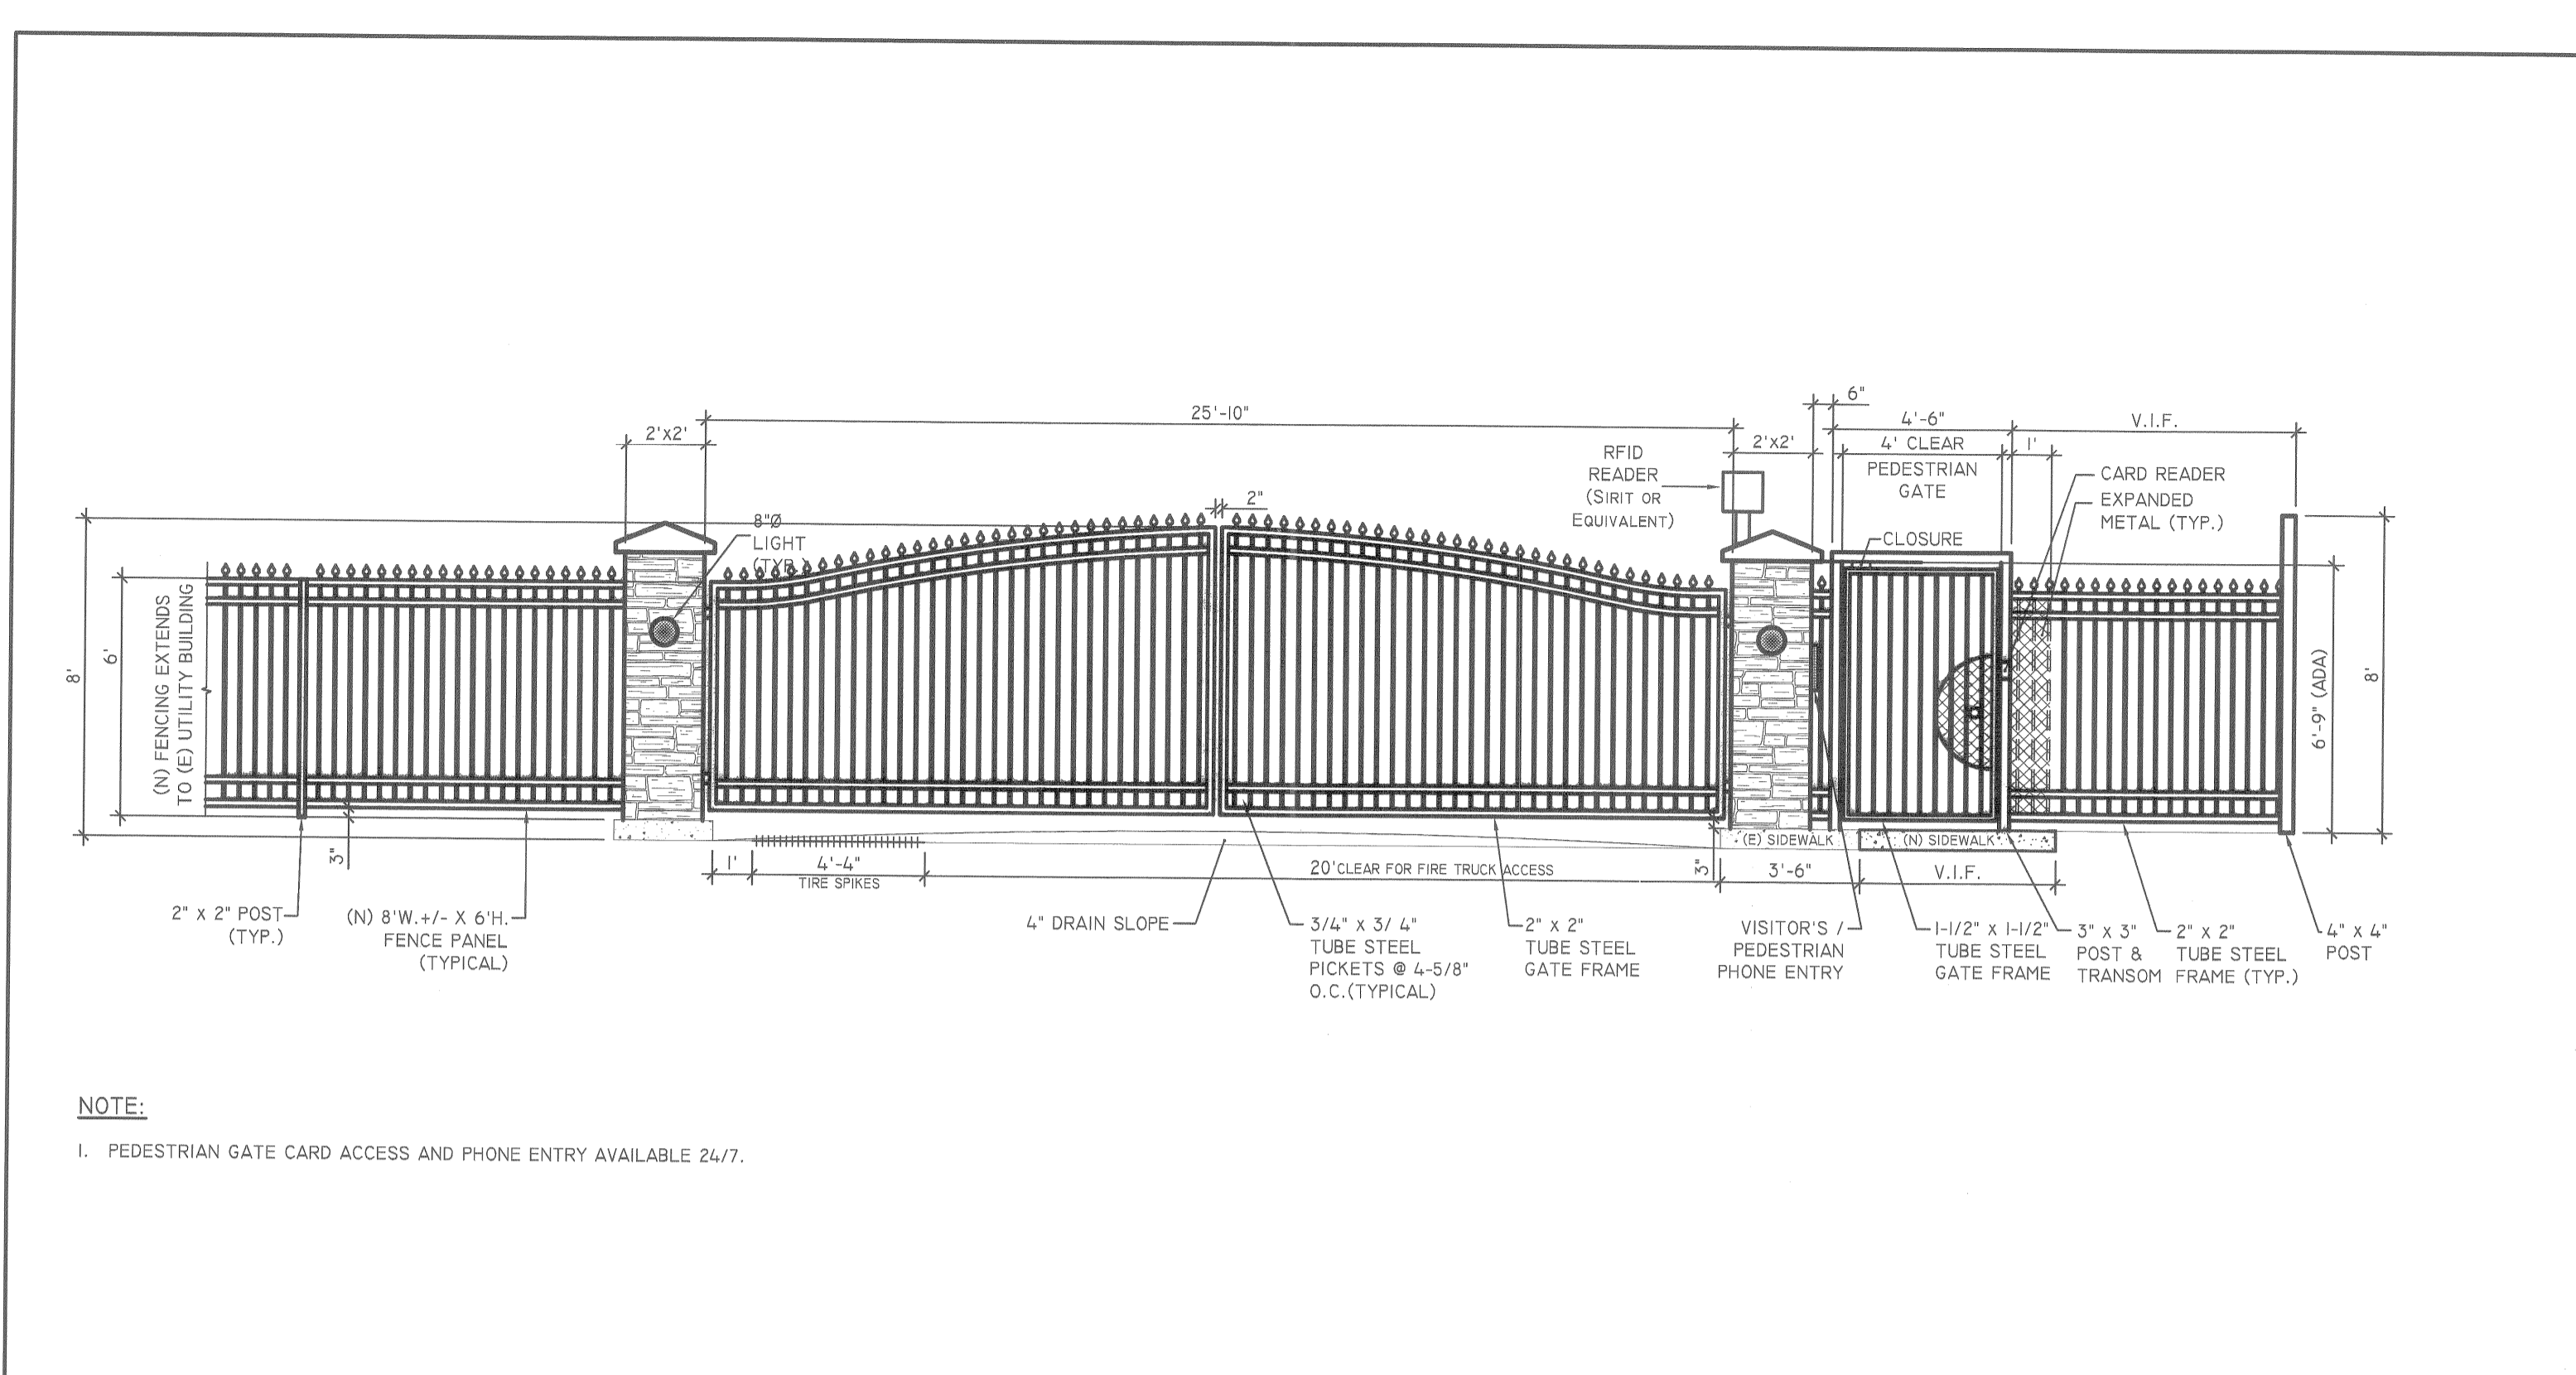


NOTE:
1. PEDESTRIAN GATE CARD ACCESS AND PHONE ENTRY AVAILABLE 24/7.

2 VISITOR'S ENTRANCE GATE & PARTIAL FENCING - ELEVATION
1/4" = 1'-0"

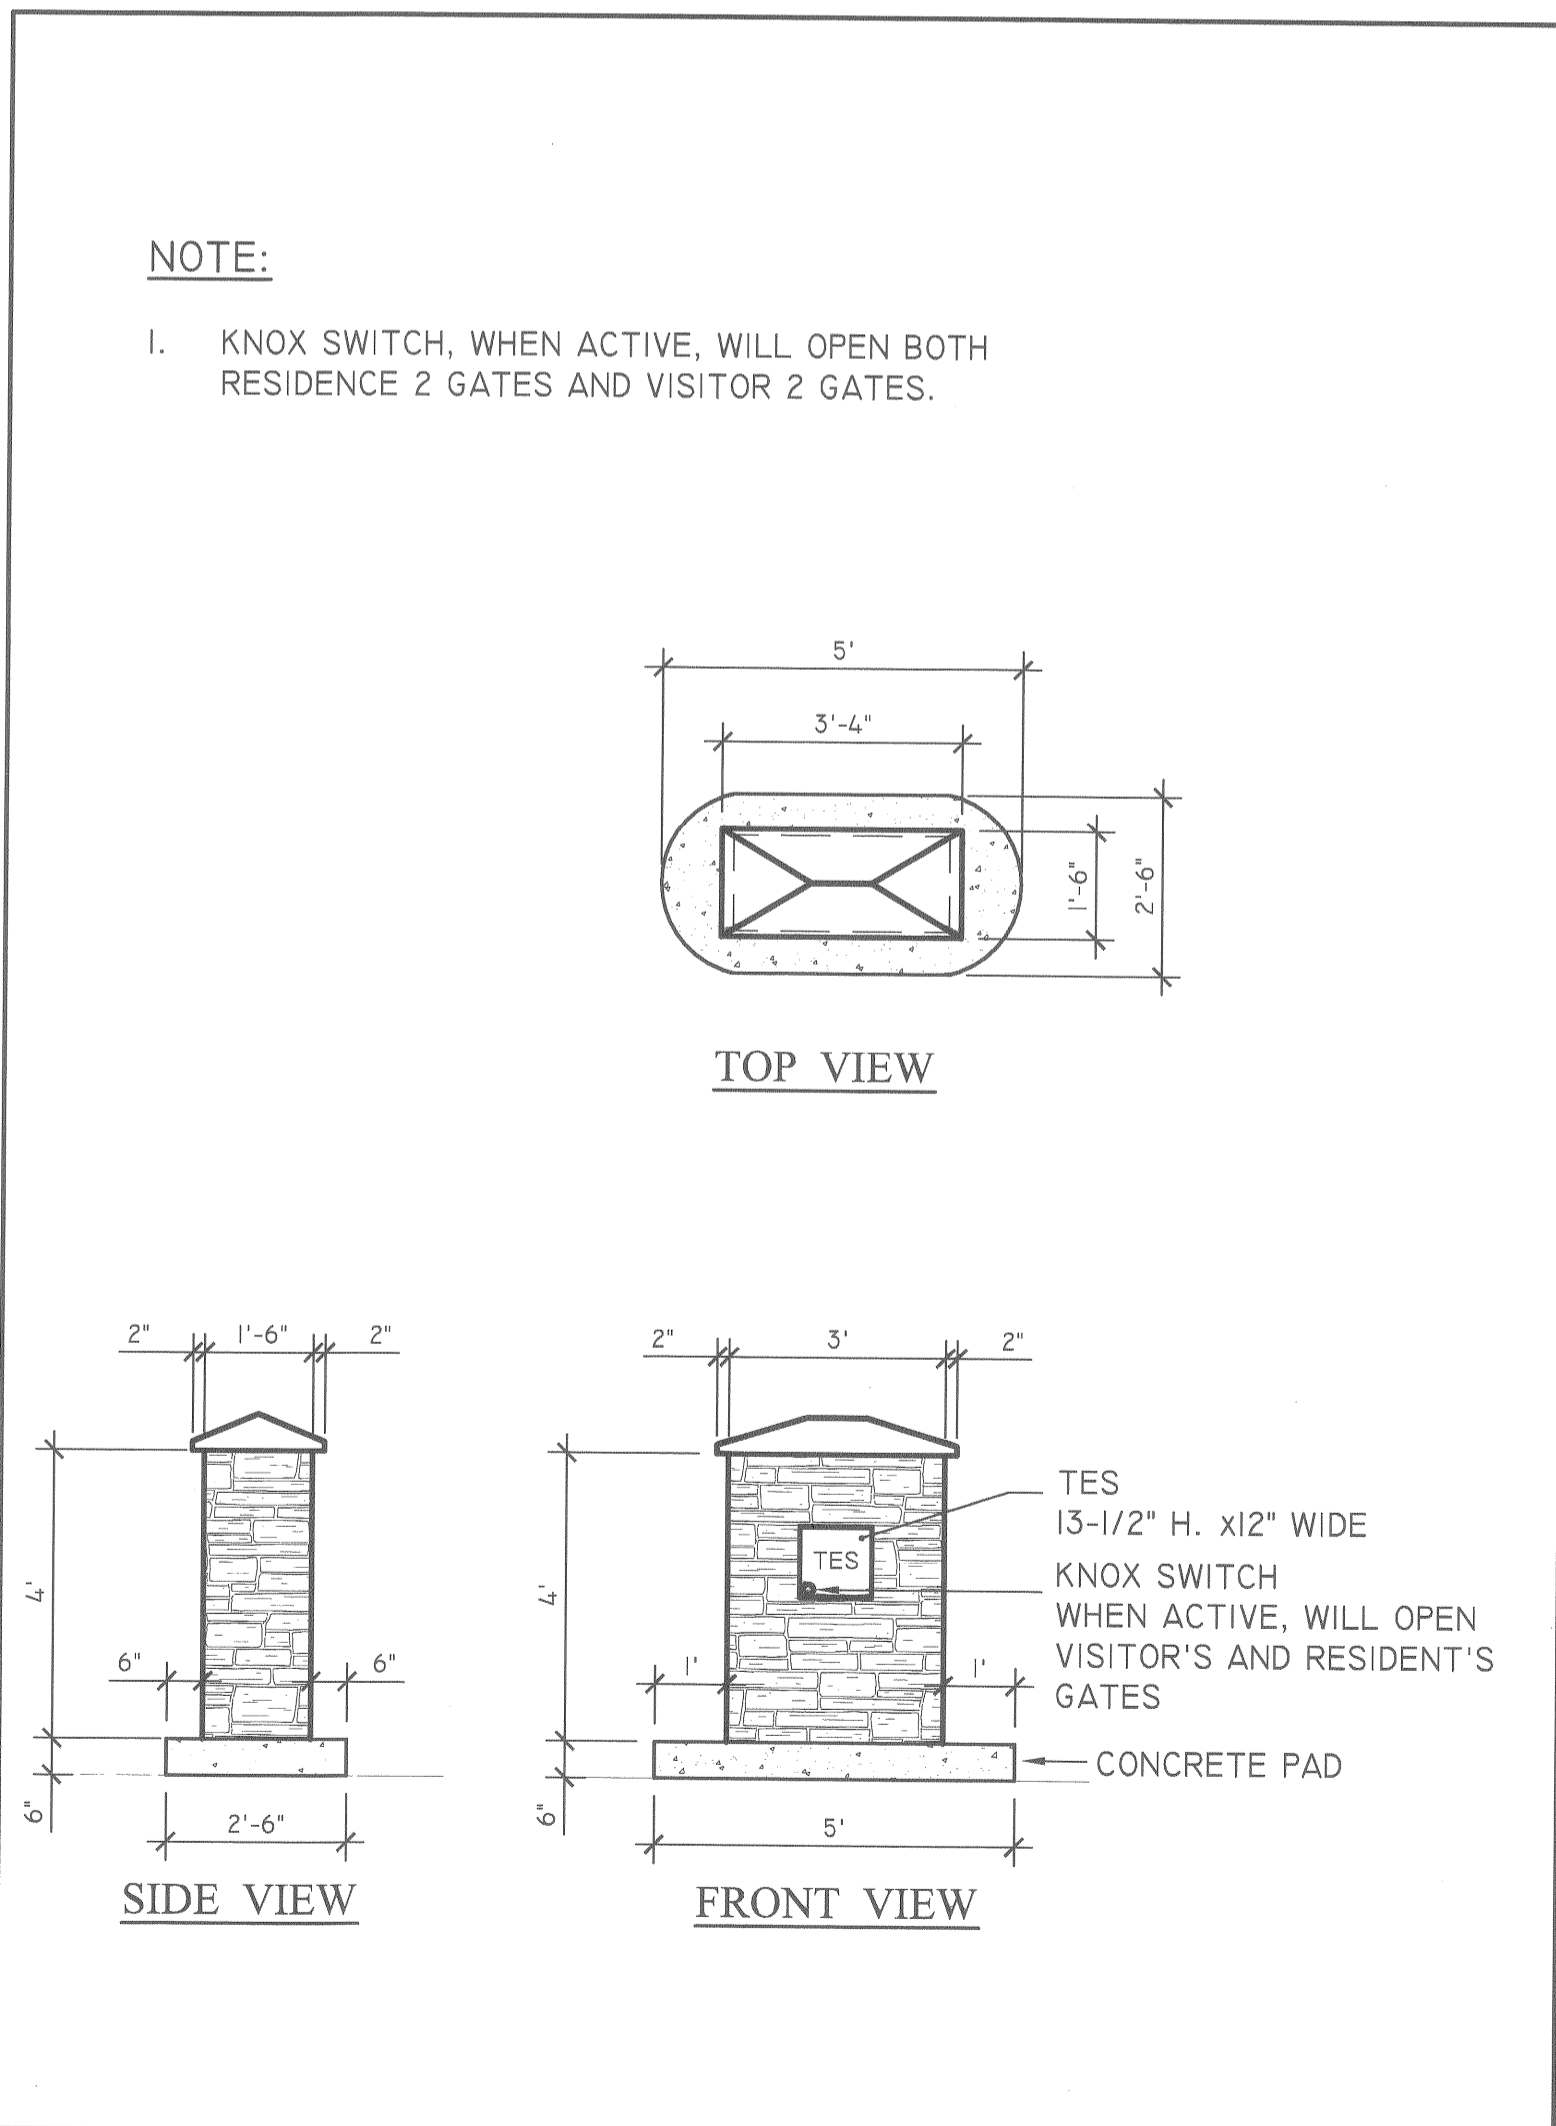

NOTE:
1. KNOX SWITCH, WHEN ACTIVE, WILL OPEN BOTH RESIDENCE 2 GATES AND VISITOR 2 GATES.

3 VISITOR'S ENTRANCE SIGNAGE - ELEVATION
3/8" = 1'-0"

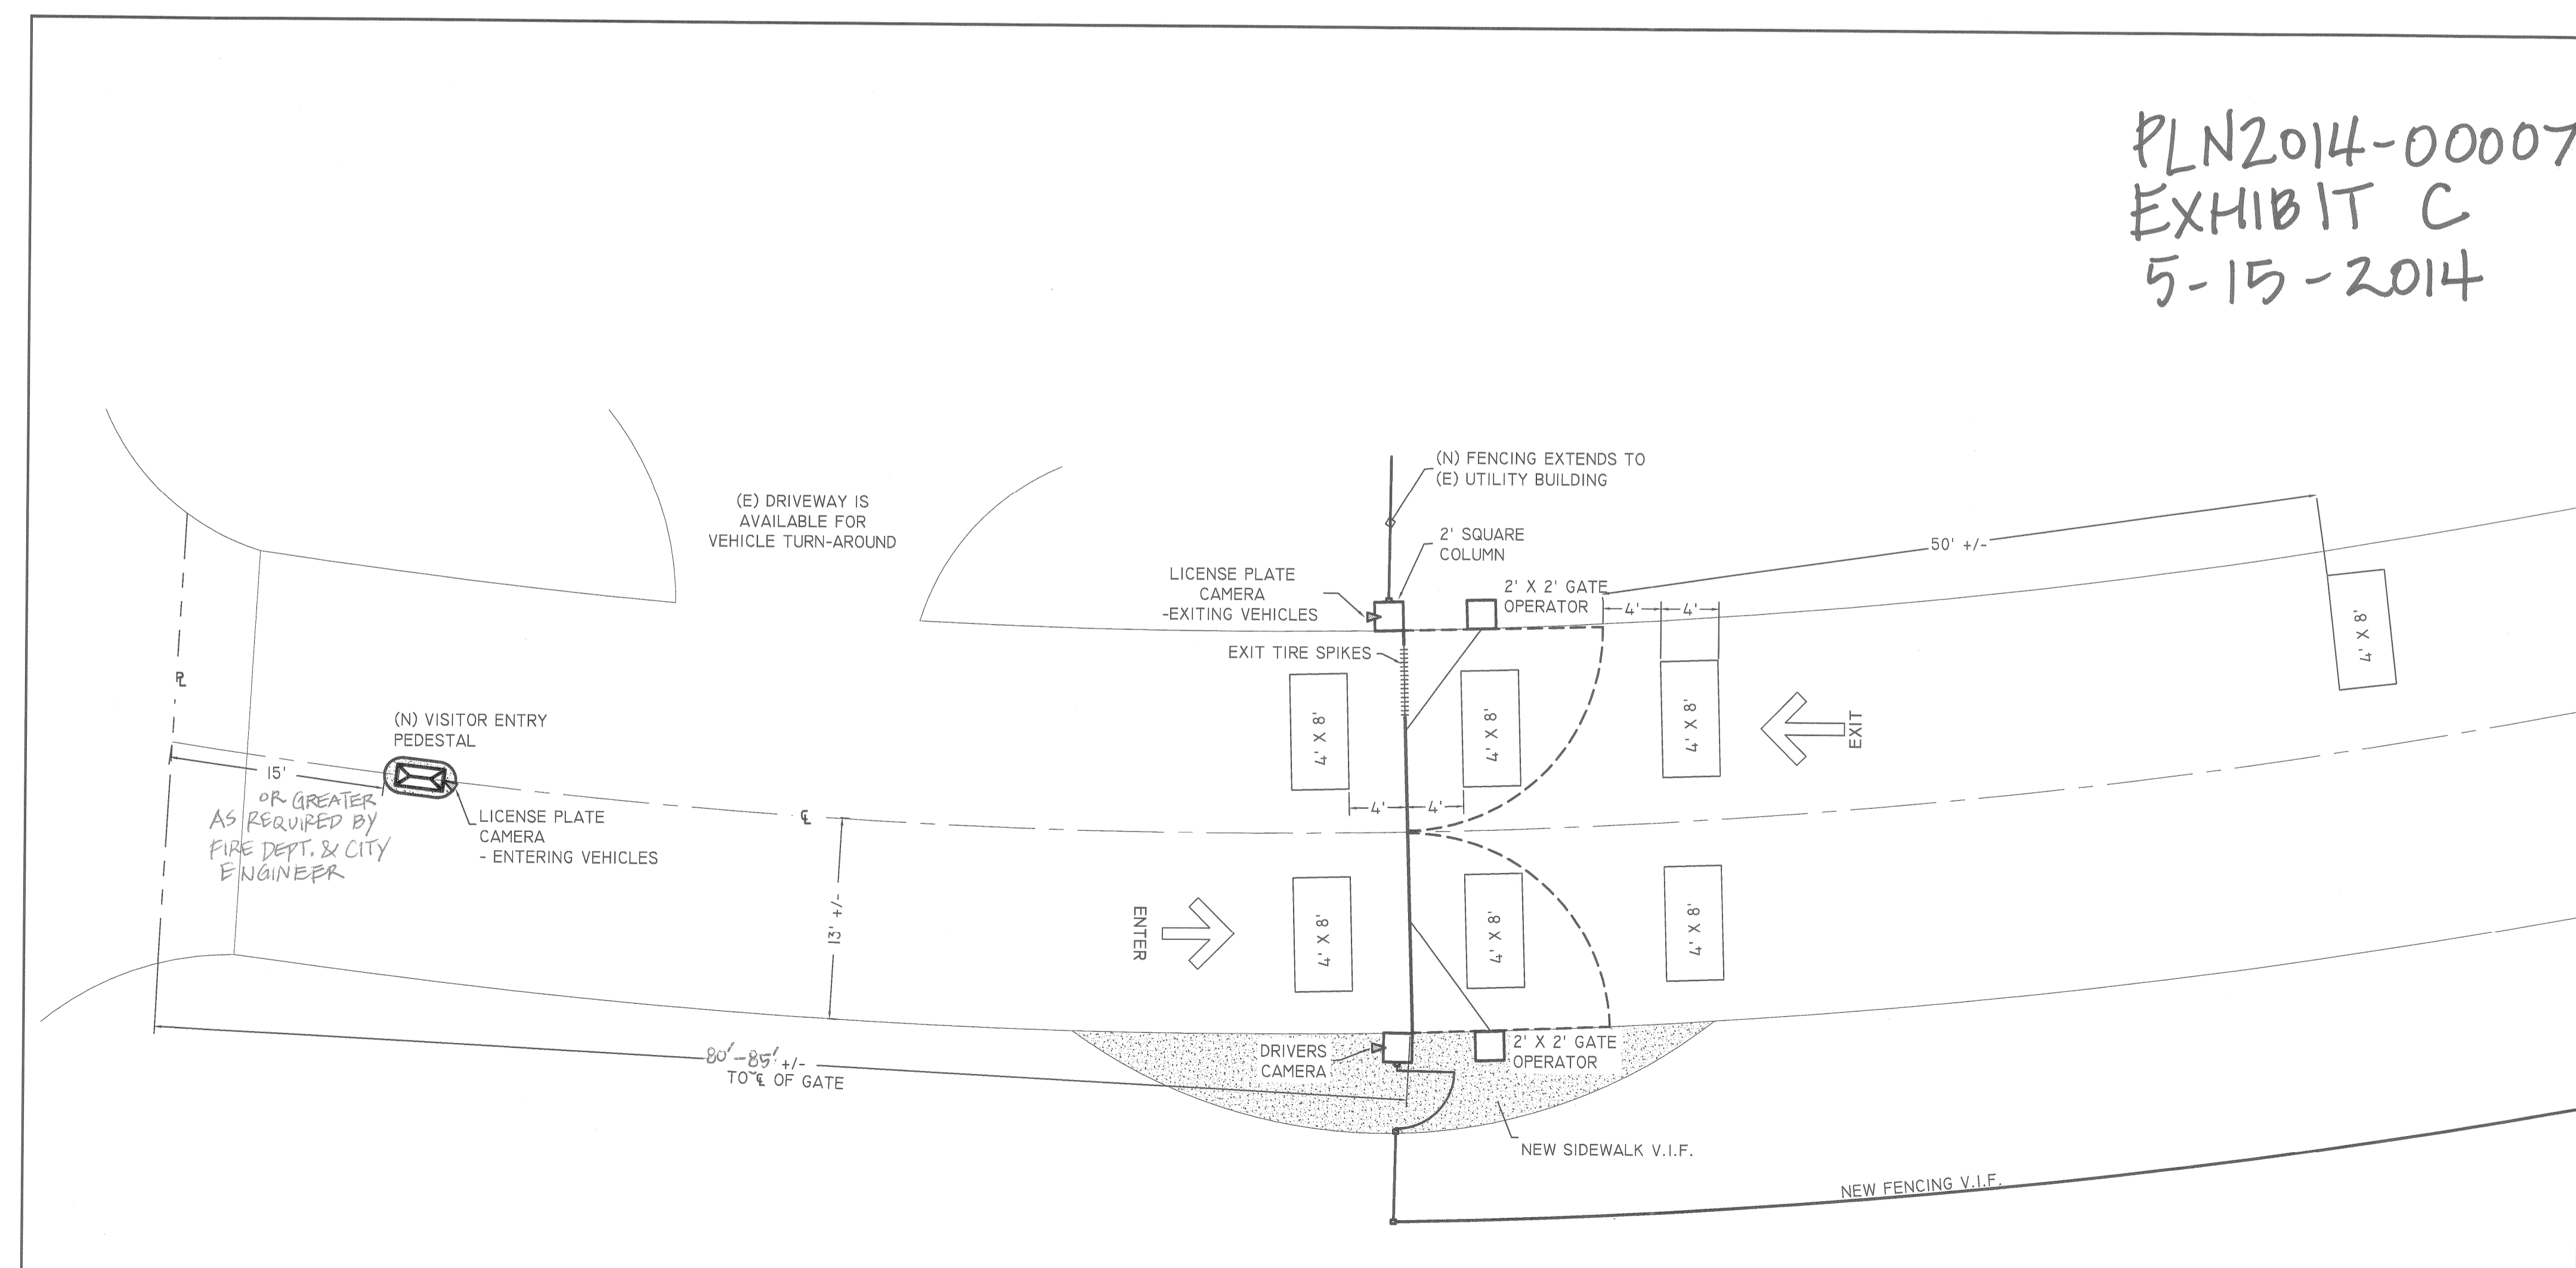

PLN2014-00007
EXHIBIT C
5-15-2014

4 VISITOR'S GATE, FENCING, & SINEAGE - SITE PLAN
1/8" = 1'-0"

DRAWINGS PREPARED BY:
BAY AREA DRAFTING CO.
727 INDUSTRIAL ROAD, SUITE 105
SAN CARLOS, CA 94070
(650) 591-1870 BADC08@PACBELL.NET

CONTRACTOR:
BAY CITIES
7000 BAYVIEW BLVD
SAN CARLOS, CA 94070
(650) 591-1870 BADC08@PACBELL.NET

ISSUED:
01.13.14
For Review
02.26.14
City Presentation

HERON BAY HOA
SECURITY UPGRADE
SAN LEANDRO, CALIFORNIA

SHEET TITLE:
VISITOR'S
SIGNAGE &
GATE PLAN

DATE 02.26.14
SCALE AS NOTED
DRAWN PH/VJM
PROJ. NO. -

BCAG-3