



DRAWN TO EXHIBIT JJ
DATE: 06/15/17
PROJECT NO: 16-0067
(916) 966-1338

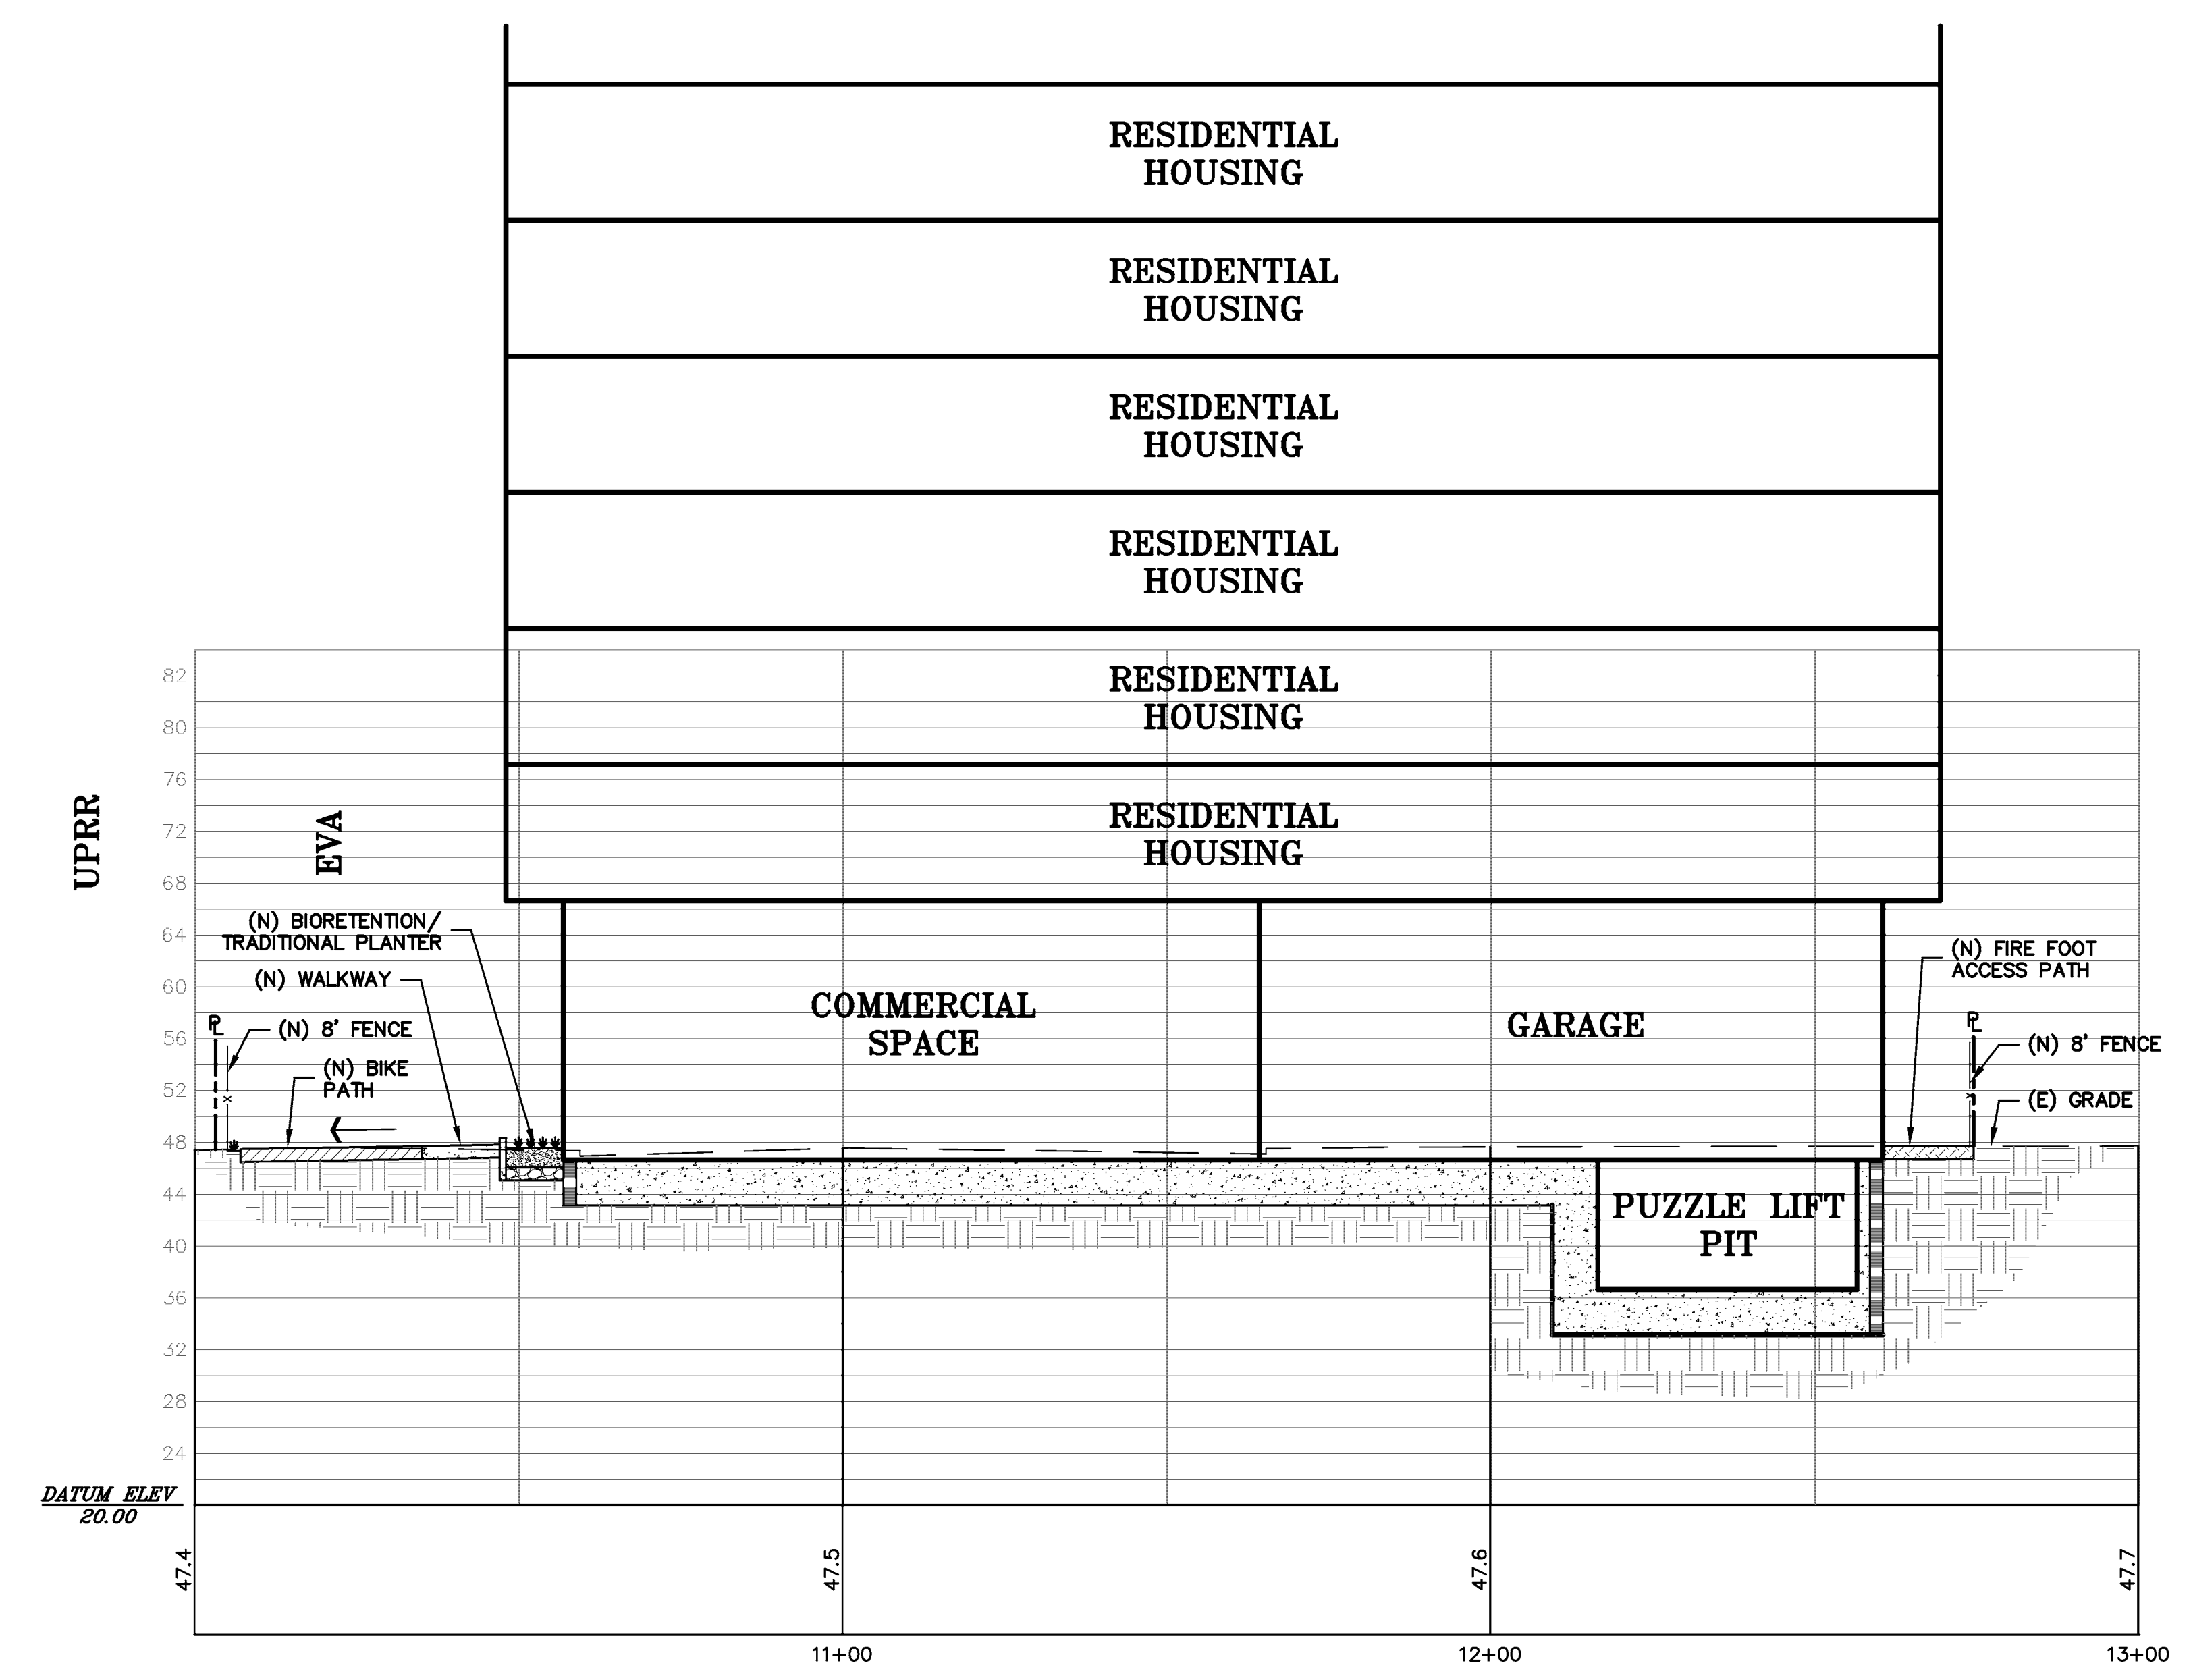

SITE SECTION B-B
HORIZ. & VERT. SCALE: 1" = 10'

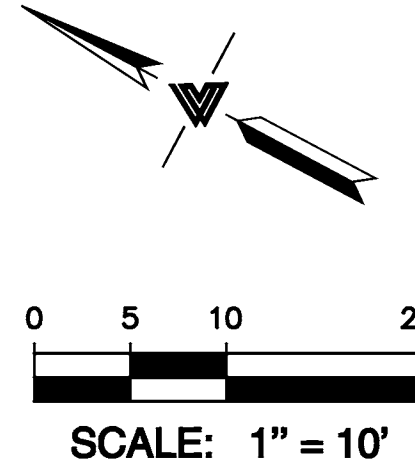

LEA & BRAZE ENGINEERING, INC.
CIVIL ENGINEERS • LAND SURVEYORS
SACRAMENTO REGION
1500 J STREET, SUITE 300
ROSELILLE, CA 95661
HAYWARD, CALIFORNIA 94545
(P) (916) 966-1338
(P) (916) 887-4066
(F) (916) 797-7363
WWW.LEABRAZE.COM


**SAN LEANDRO TECH CAMPUS
RESIDENTIAL - TOD
SAN LEANDRO, CALIFORNIA**
ALAMEDA COUNTY
APN: 075-0047-057-02

PLANNED DEVELOPMENT PLN2013-00045


SITE SECTIONS

REVISIONS	BY
JOB NO:	2151095
DATE:	04-25-17
SCALE:	AS NOTED
DESIGN BY:	CP/MG
DRAWN BY:	MG
SHEET NO:	

PLN16-0067
EXHIBIT JJ
June 15, 2017

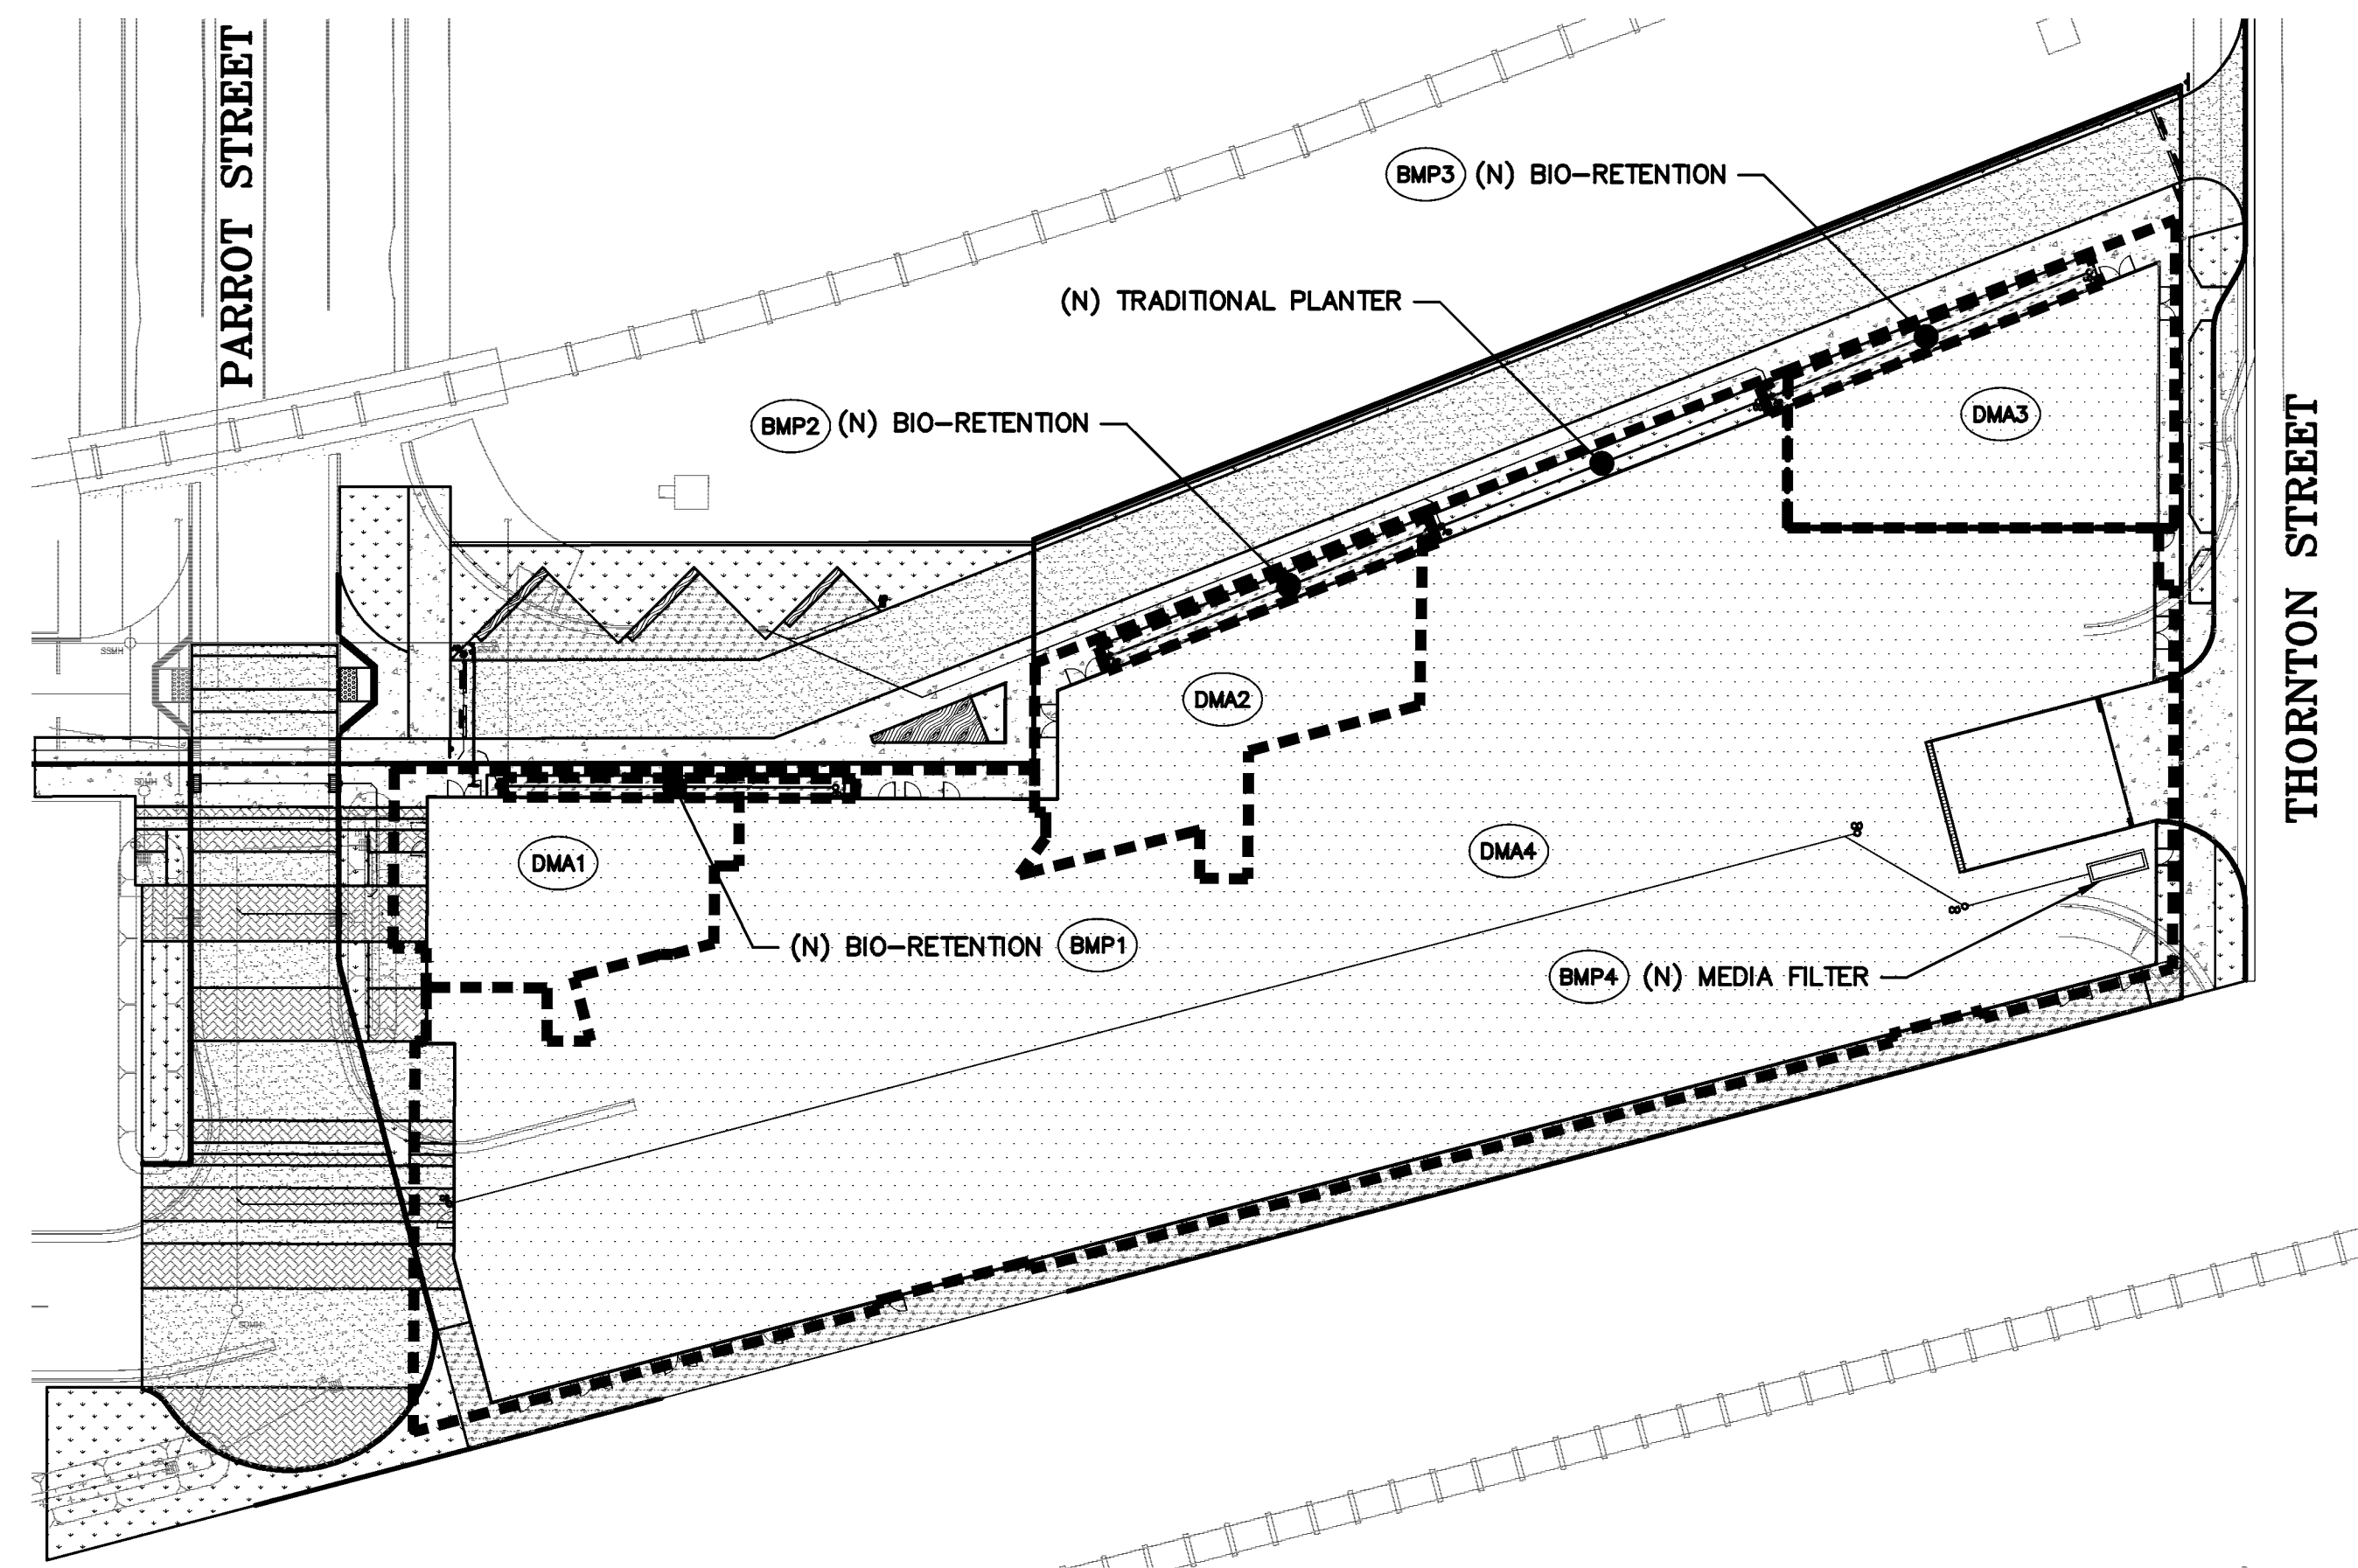

ROOF DRAINAGE PLAN

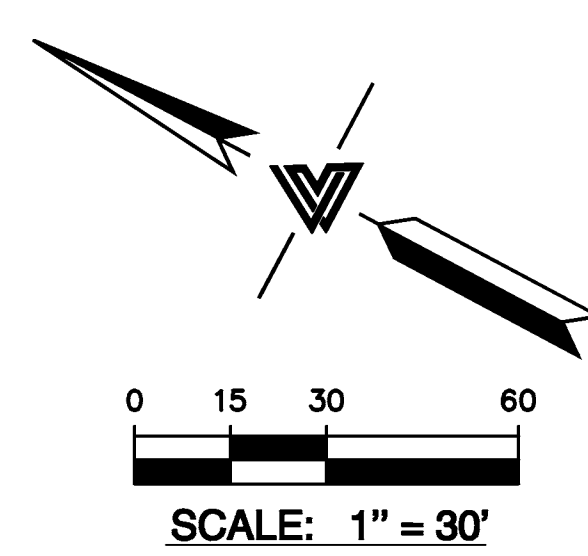

- LEGEND:**
- RUNOFF DRAINAGE DIRECTION
 - AREA DRAIN
 - DRAINAGE MANAGEMENT AREA
 - BIO-RETENTION AREA
 - LANDSCAPING AREA/ TRADITIONAL PLANTER




Sizing Volume Based Treatment Measures based on the Adapted CASQA Stormwater BMP Handbook Approach
 Calculations based on SCVRUPP C.3 Handbook Appendix B Section II.B dated April 2012

PROPERTY OWNER(S)	San Leandro Tech Campus - TOD		
PROPERTY ADDRESS	San Leandro, CA		
CALCULATED BY	M. Garcia	DATE	02/10/17
REFERENCE MAP:	2151095 HYD-1	JOB#	2151095

BLUE: User Input Value

Drainage Management Area (DMA)	Treatment Control Measures (TCM)	Treatment Control Measures	Area Summary			
			New Impervious Area	By 4% Rule		
				Retention Area	Retention Area Required	Retention Area Provided
(SF)	(SF)	(SF)				
DMA 1	BMP 1	Bio-Retention	2,208	88	220	YES
DMA 2	BMP 2	Bio-Retention	2,598	104	303	YES
DMA 3	BMP 3	Bio-Retention	2,887	115	337	YES
DMA 4	BMP 4	Media Filter*	28,397	-	-	N/A
DMA 5	BMP 5	Bio-Retention	2,679	107	1,096	YES
DMA 6	BMP 6	Silva Cell	3,731	149	180	YES
DMA 7	BMP 7	Drainage Swale	9,493	-	-	N/A

* MEDIA FILTER SIZING
 REQUIRED: Q_{TREATMENT} = 52 GPM (AT 0.20 IN/HR)
 PROVIDED: FOUR "27" CARTRIDGES AT 90 GPM TREATMENT CAPACITY

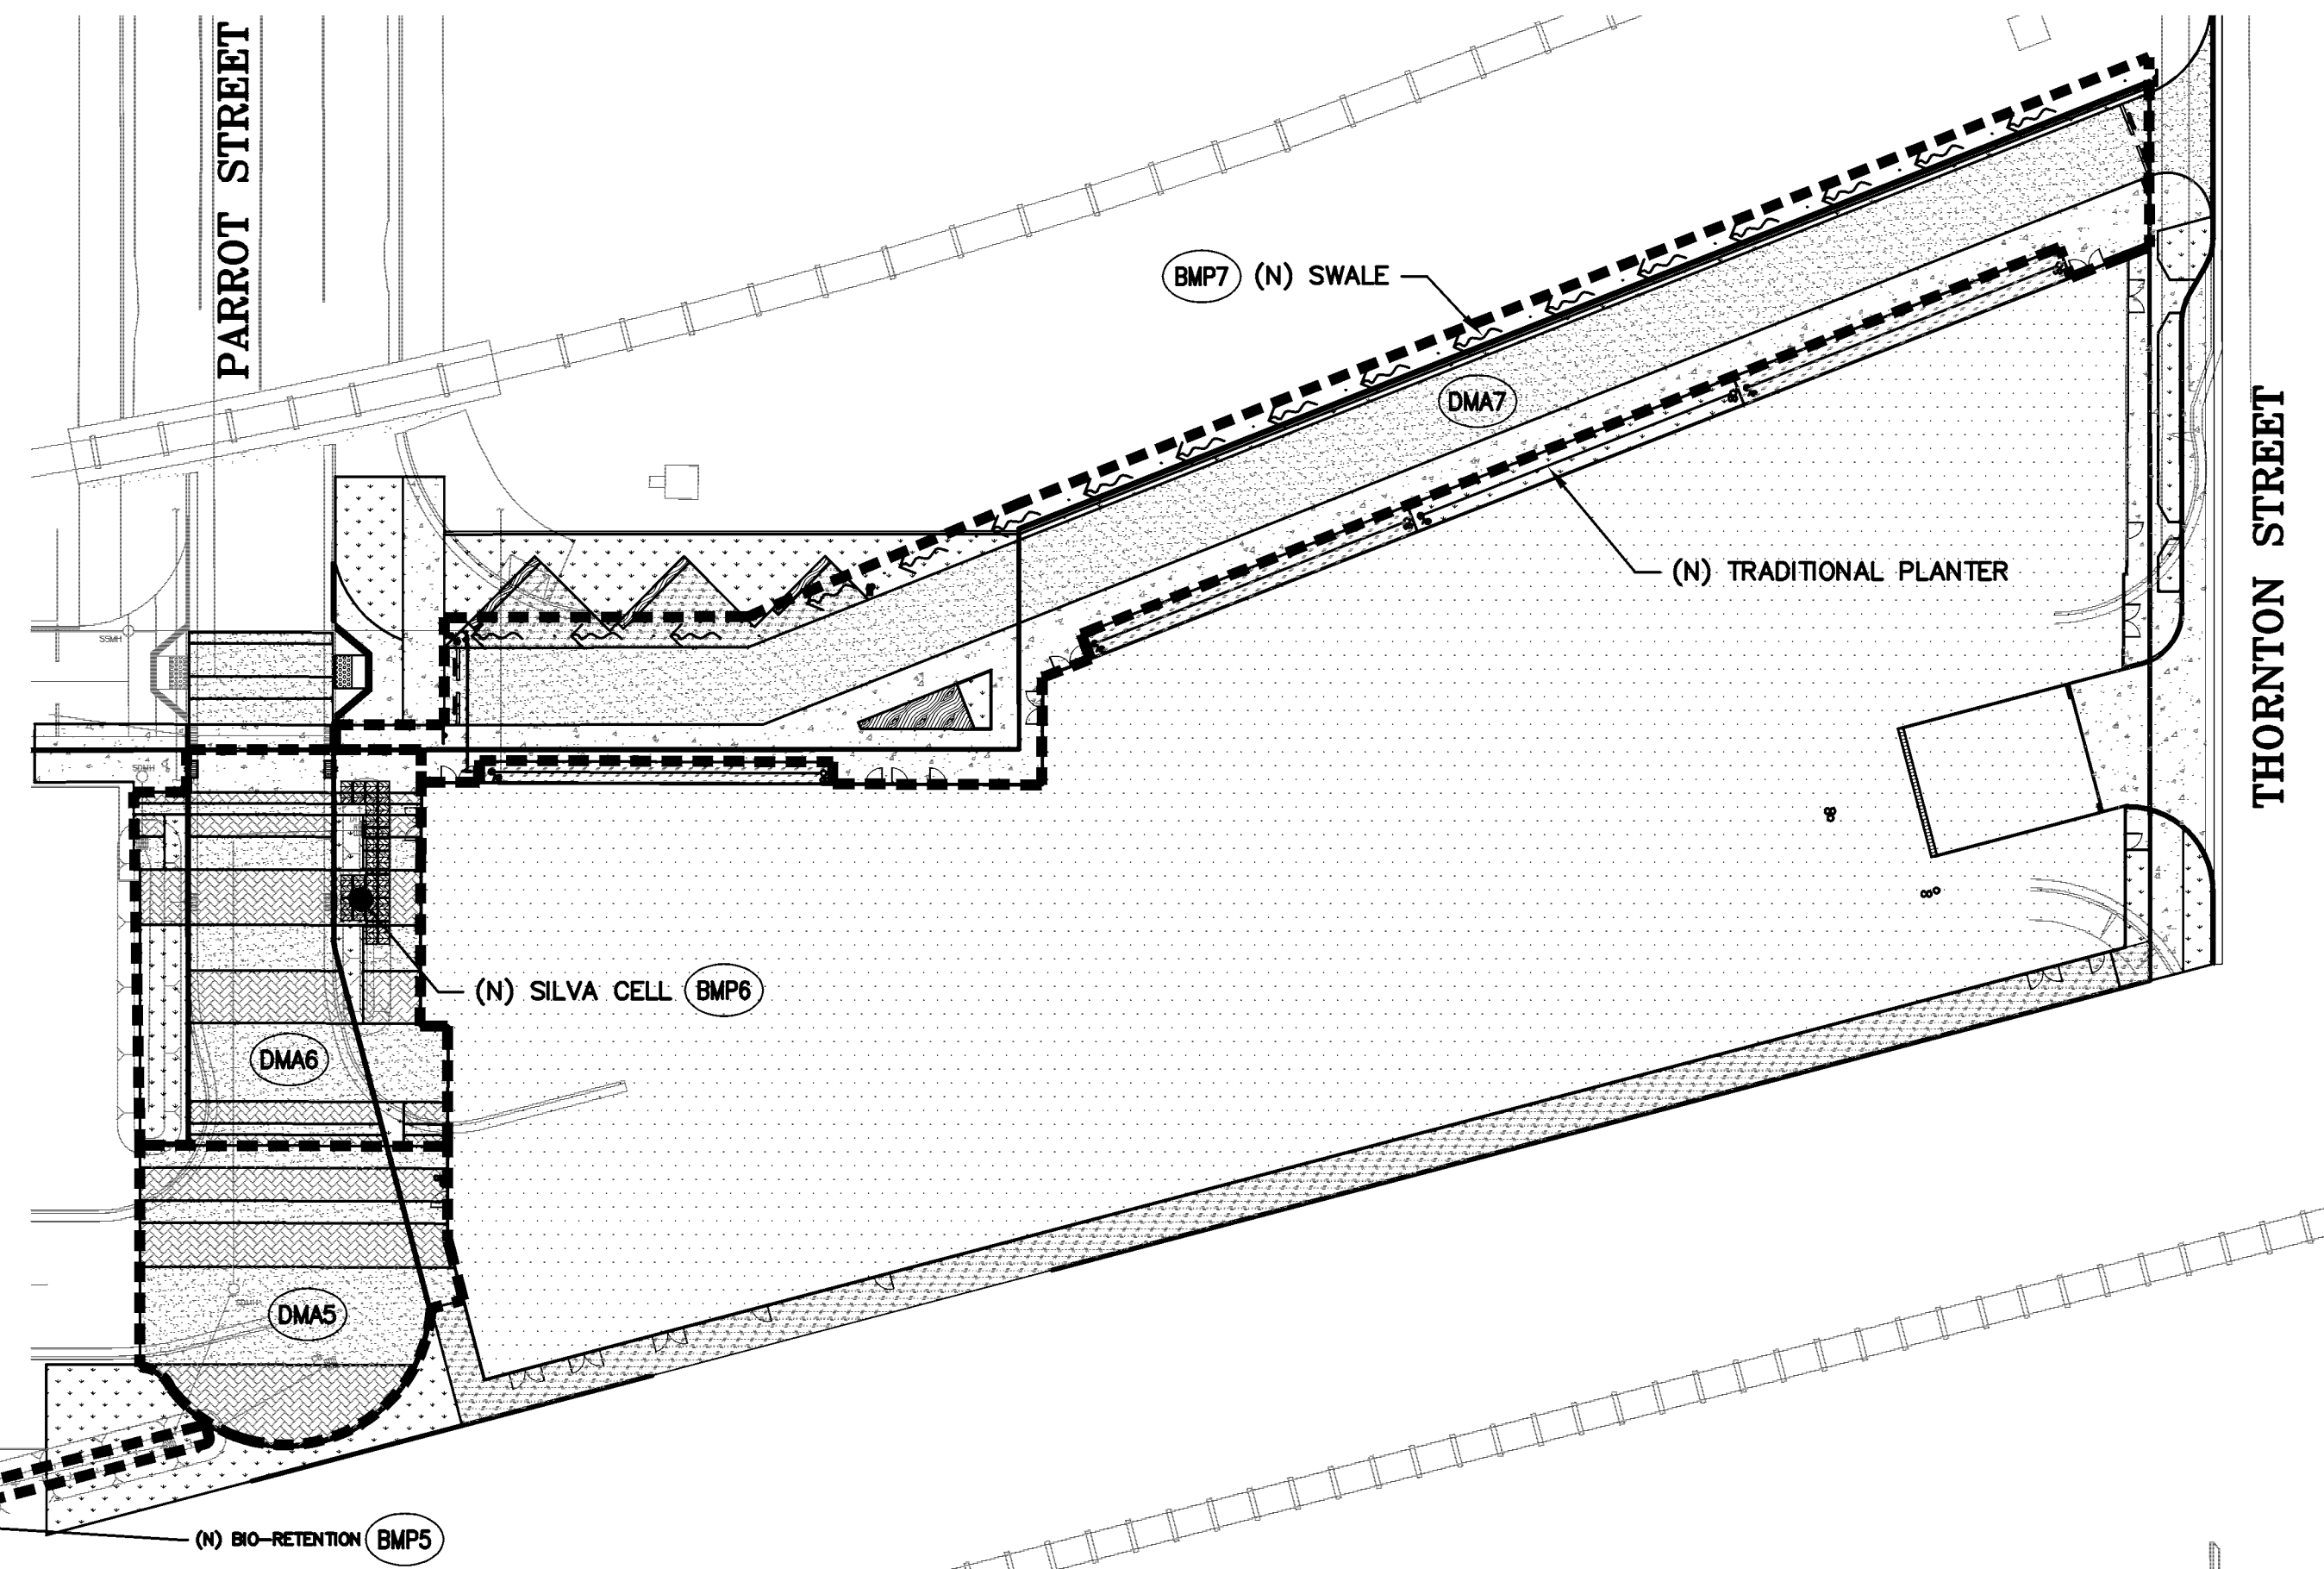

SURFACE DRAINAGE PLAN



LEA & BRAZE ENGINEERING, INC.
 CIVIL ENGINEERS • LAND SURVEYORS
 SACRAMENTO REGION
 300 J STREET, SUITE 300
 SACRAMENTO, CA 95861
 HAYWARD OFFICE
 14500 HAYWARD AVENUE, SUITE 100
 HAYWARD, CALIFORNIA 94545
 (P) (916) 966-1338
 (F) (916) 887-4086
 (F) (916) 887-3019
 WWW.LEA-BRAZE.COM


**SAN LEANDRO TECH CAMPUS
 RESIDENTIAL - TOD
 SAN LEANDRO, CALIFORNIA**
 ALAMEDA COUNTY
 APN: 075-0047-057-02

PLANNED DEVELOPMENT PLN2013-00045
**STORM WATER
 MANAGEMENT PLAN**


PLN16-0067
 EXHIBIT NN
 June 15, 2017

**NOTE:
 FOR CONSTRUCTION STAKING
 SCHEDULING OR QUOTATIONS
 PLEASE CONTACT ALEX ABAYA
 AT LEA & BRAZE ENGINEERING
 (510)887-4086 EXT 116.
 aabaya@leabraz.com**


REVISIONS	BY
JOB NO:	2151095
DATE:	04-25-17
SCALE:	AS NOTED
DESIGN BY:	CP/MG
DRAWN BY:	MG
SHEET NO:	

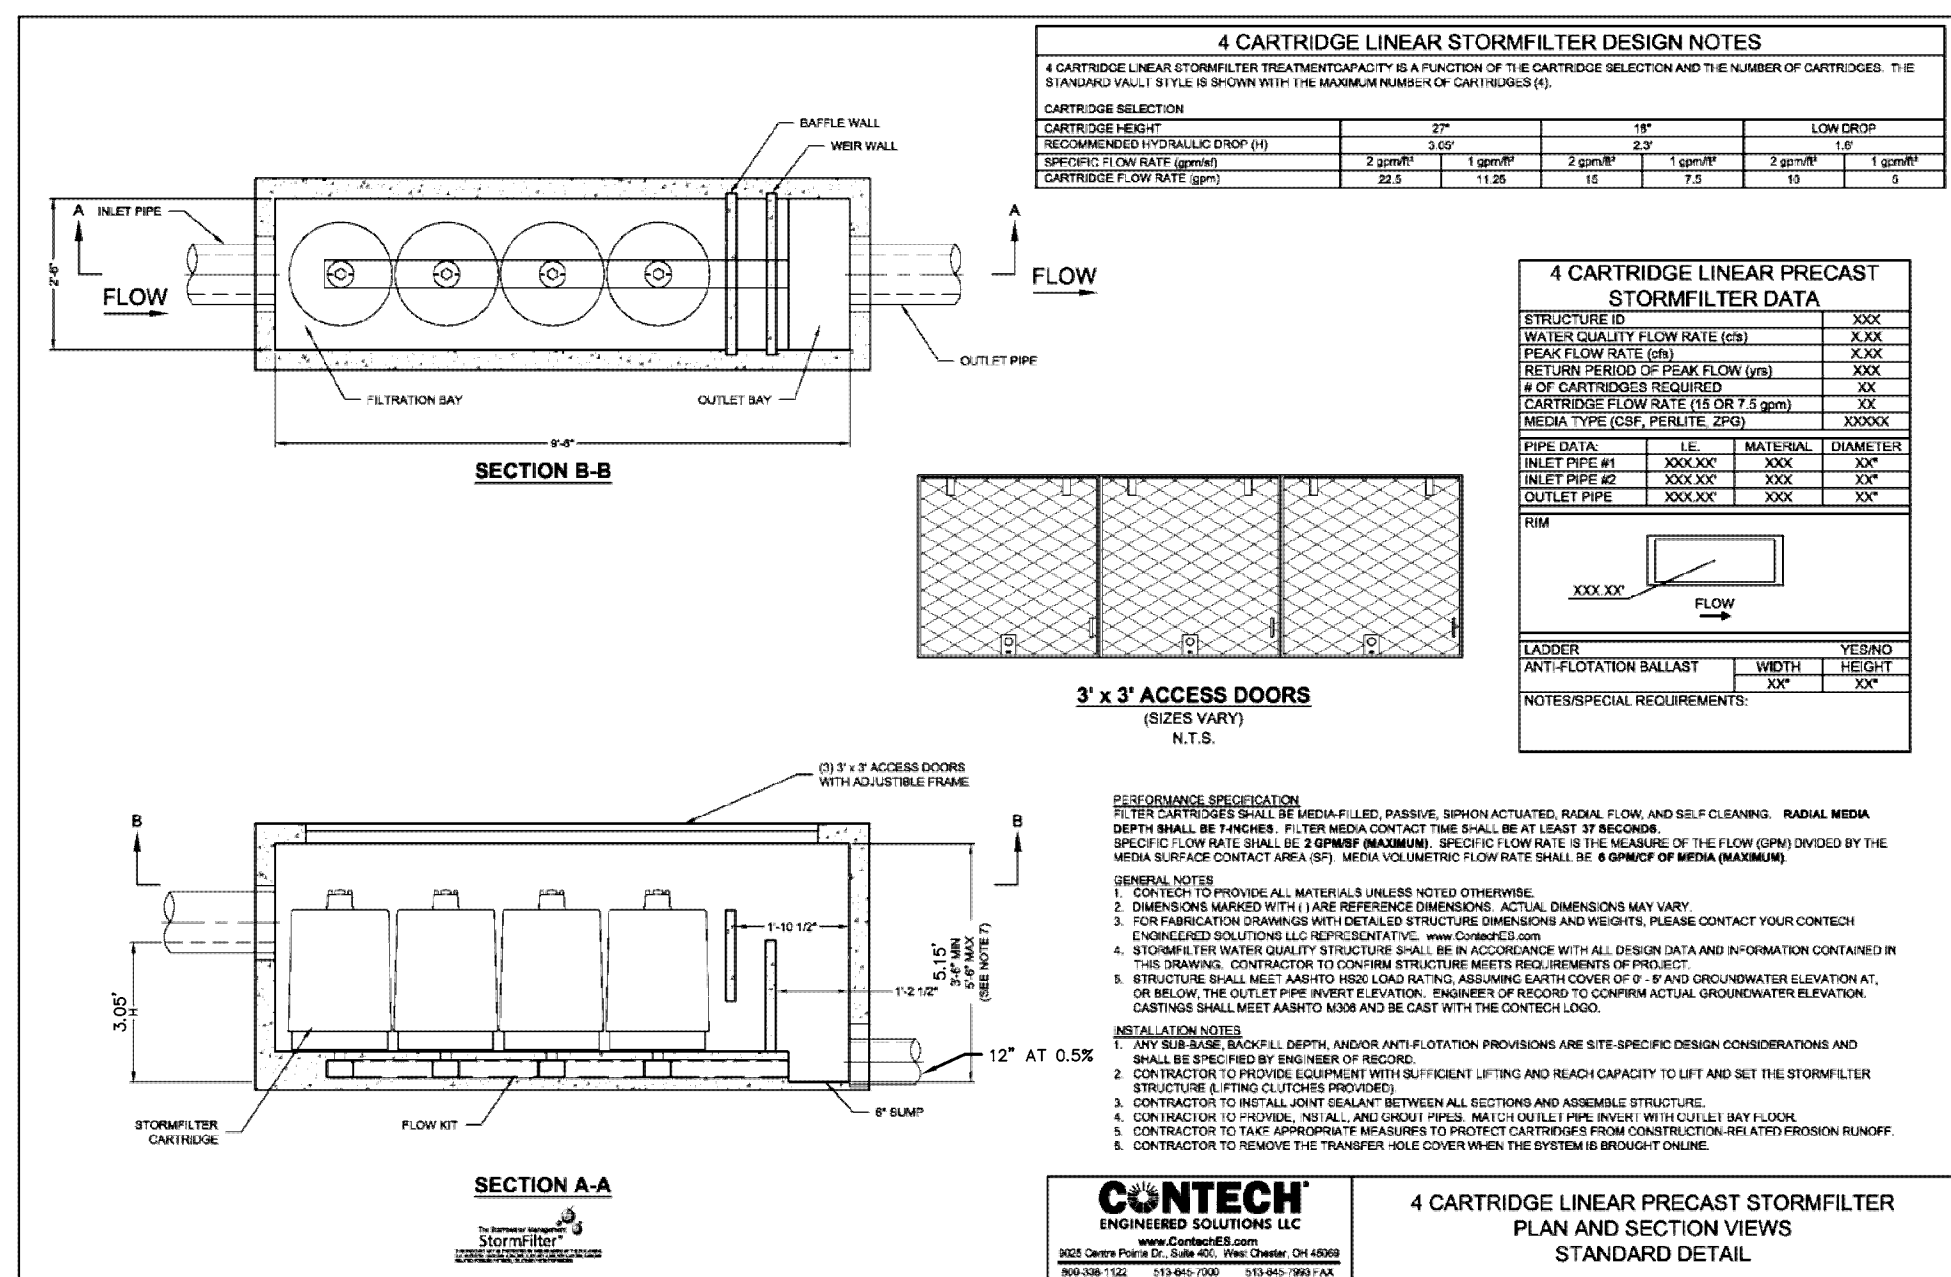


1 CARTRIDGE STORMFILTER
HYD-2 NTS

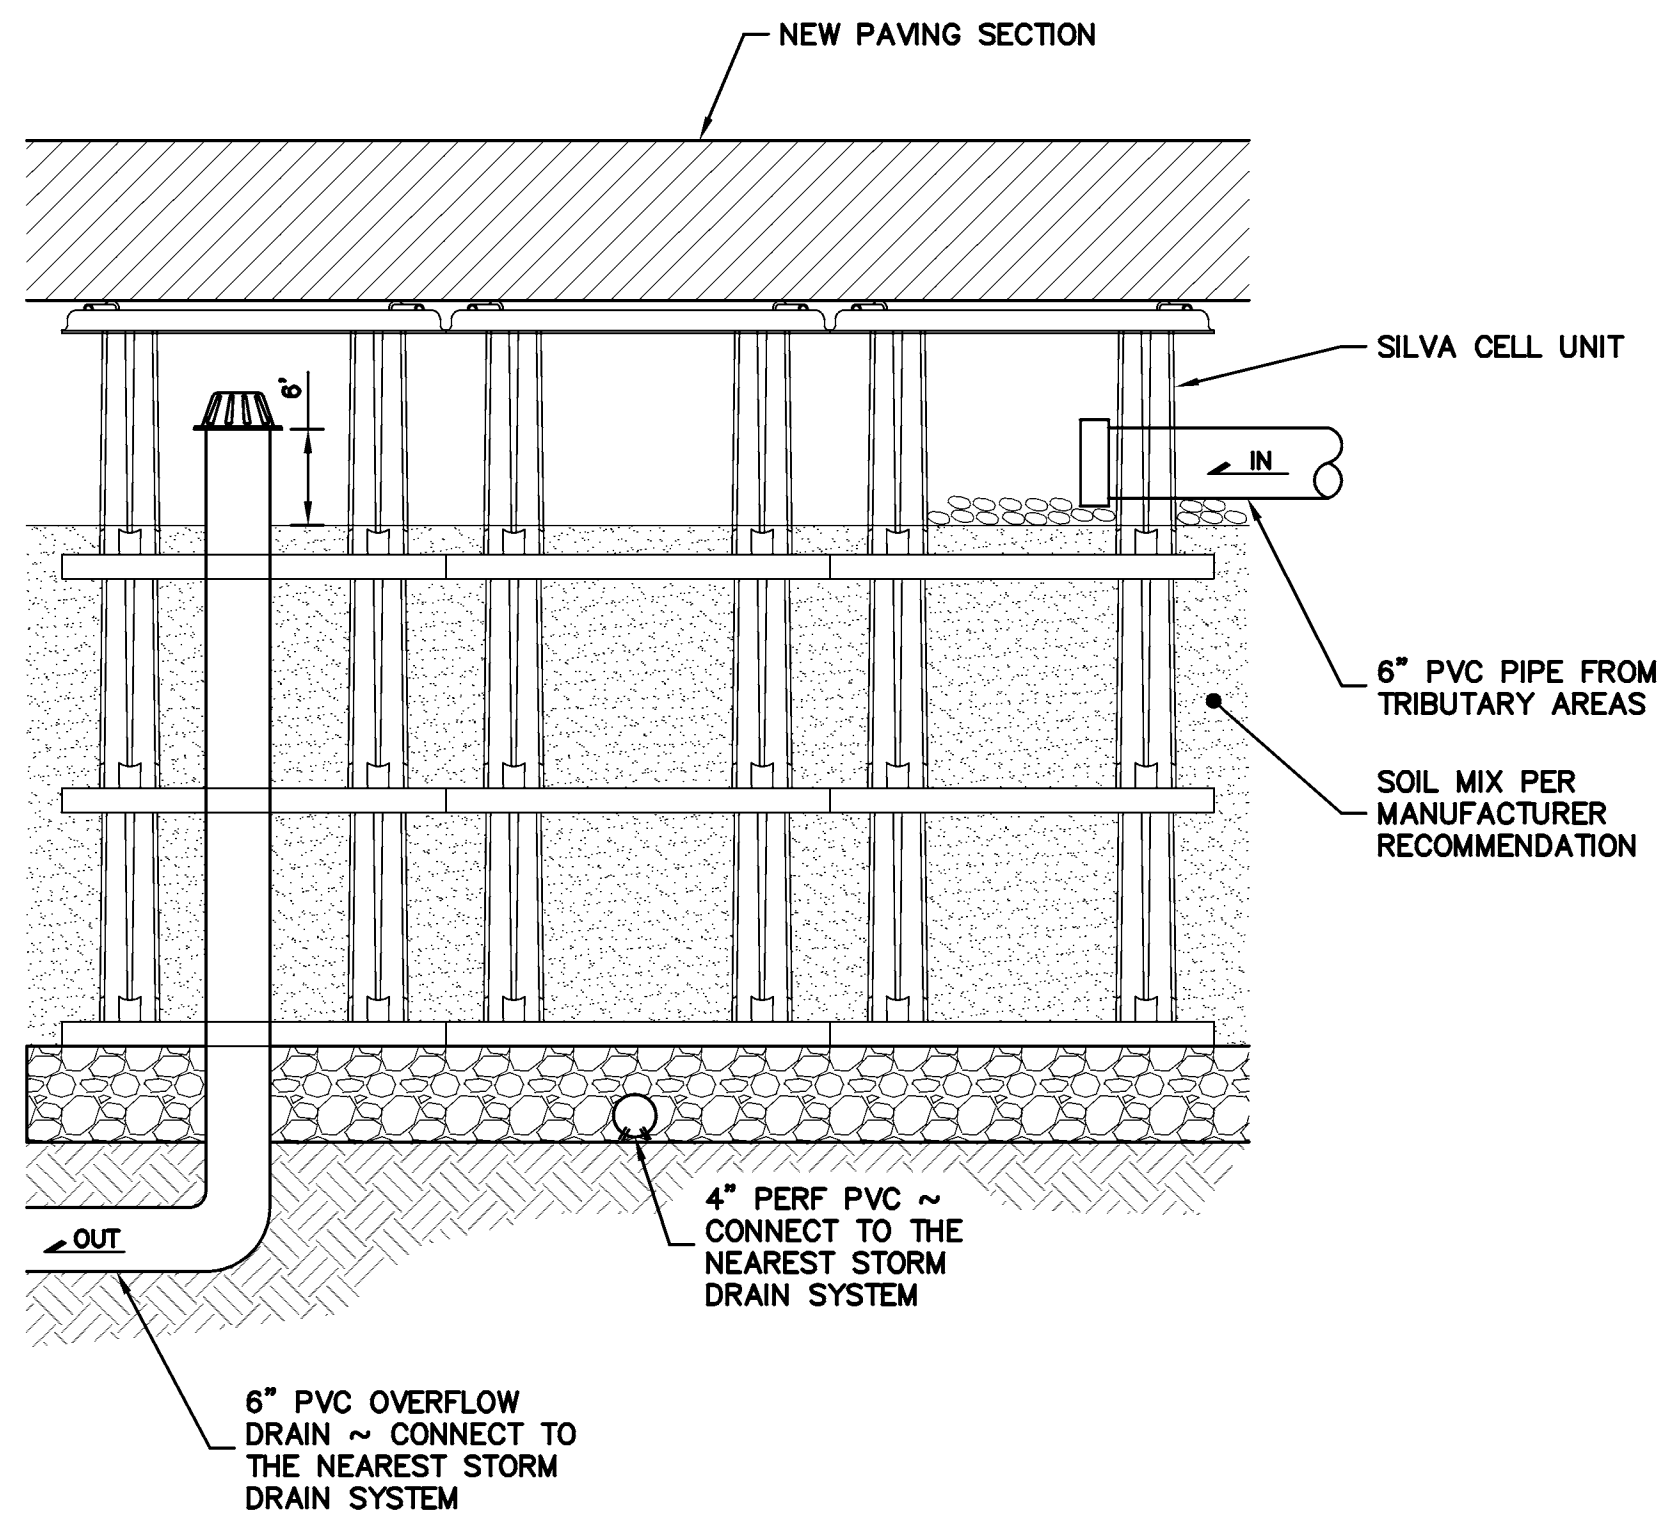


2 TYPICAL SILVA CELL DETAIL
HYD-2 NTS

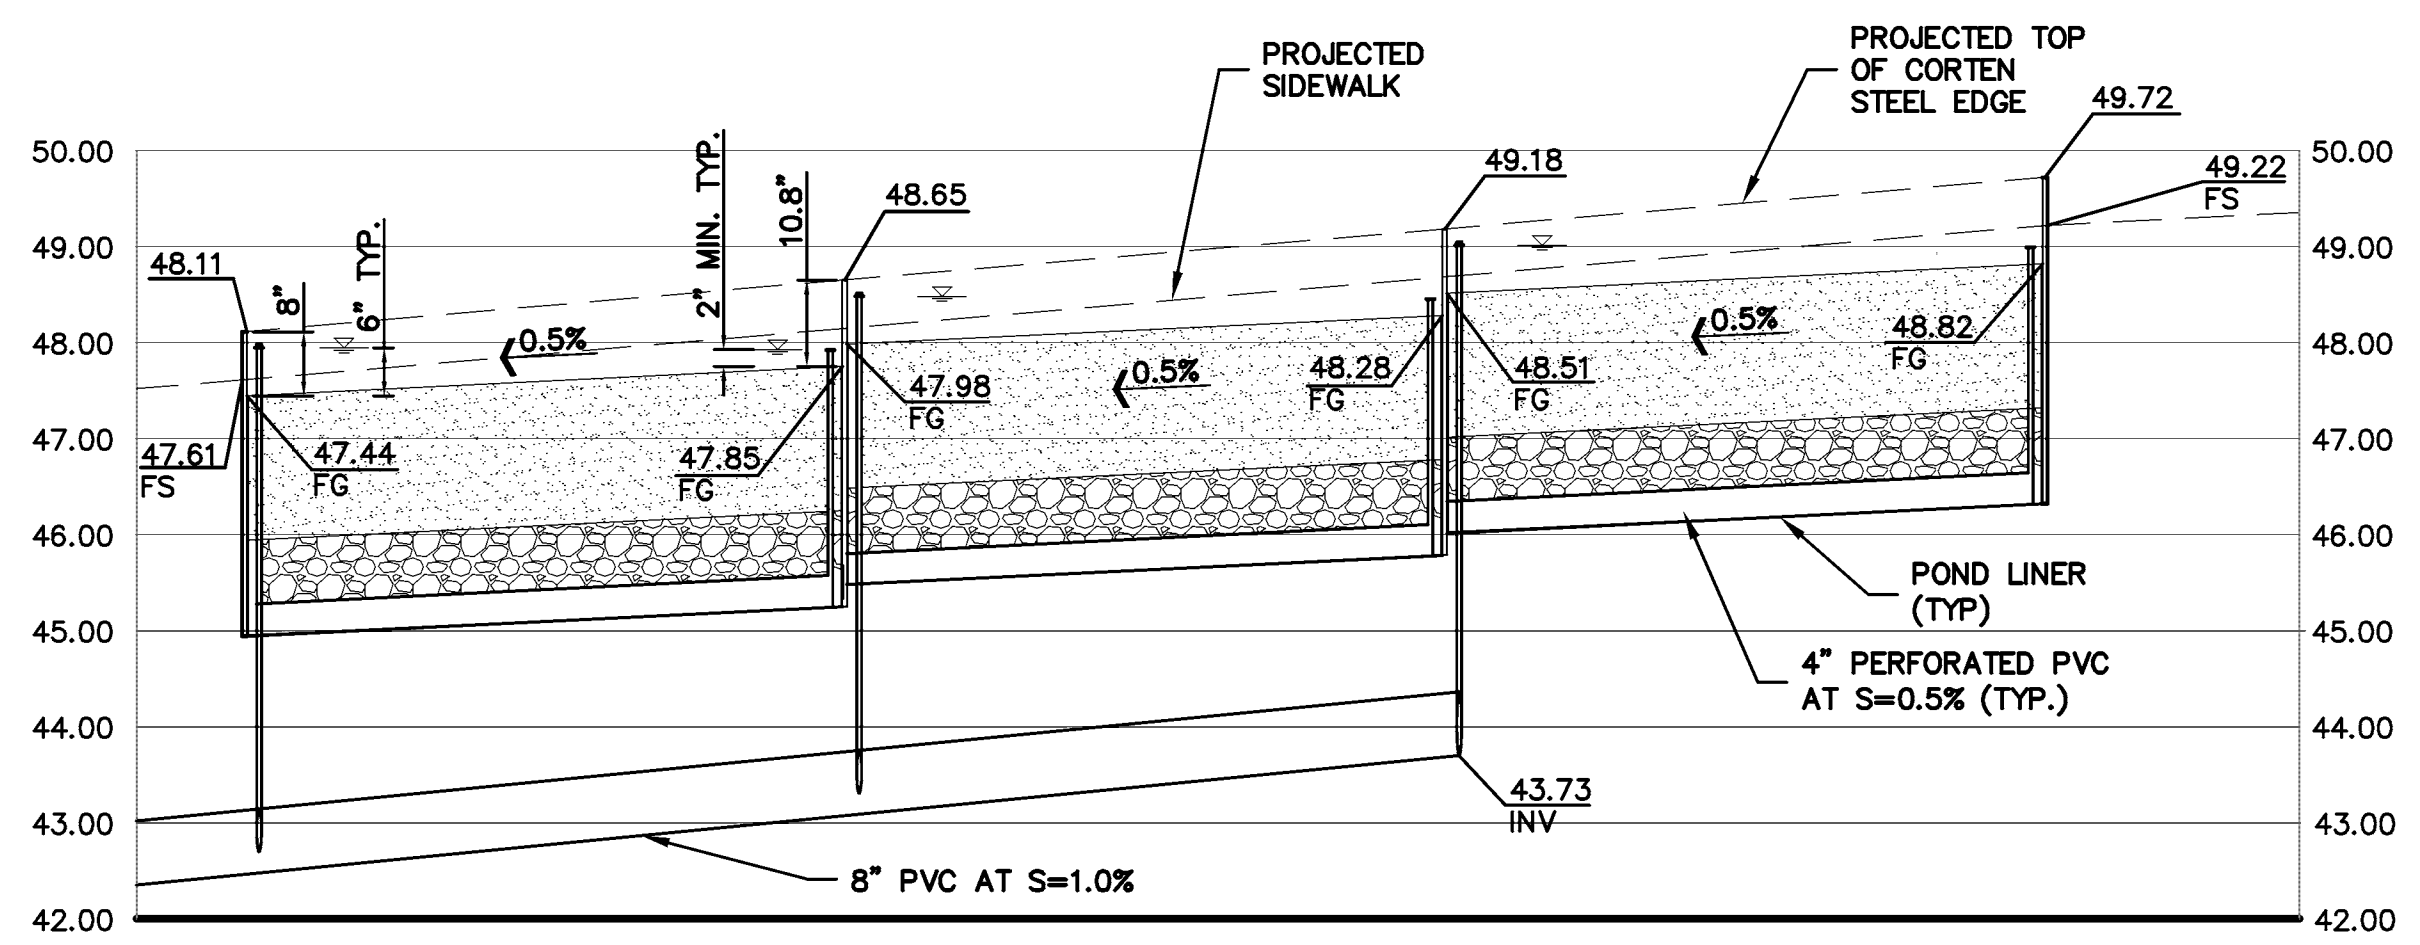

3 BIO-RETENTION PROFILE ALONG EVA
HYD-2 SCALE: HORIZ. 1"=20' & VERT. 1"=2'

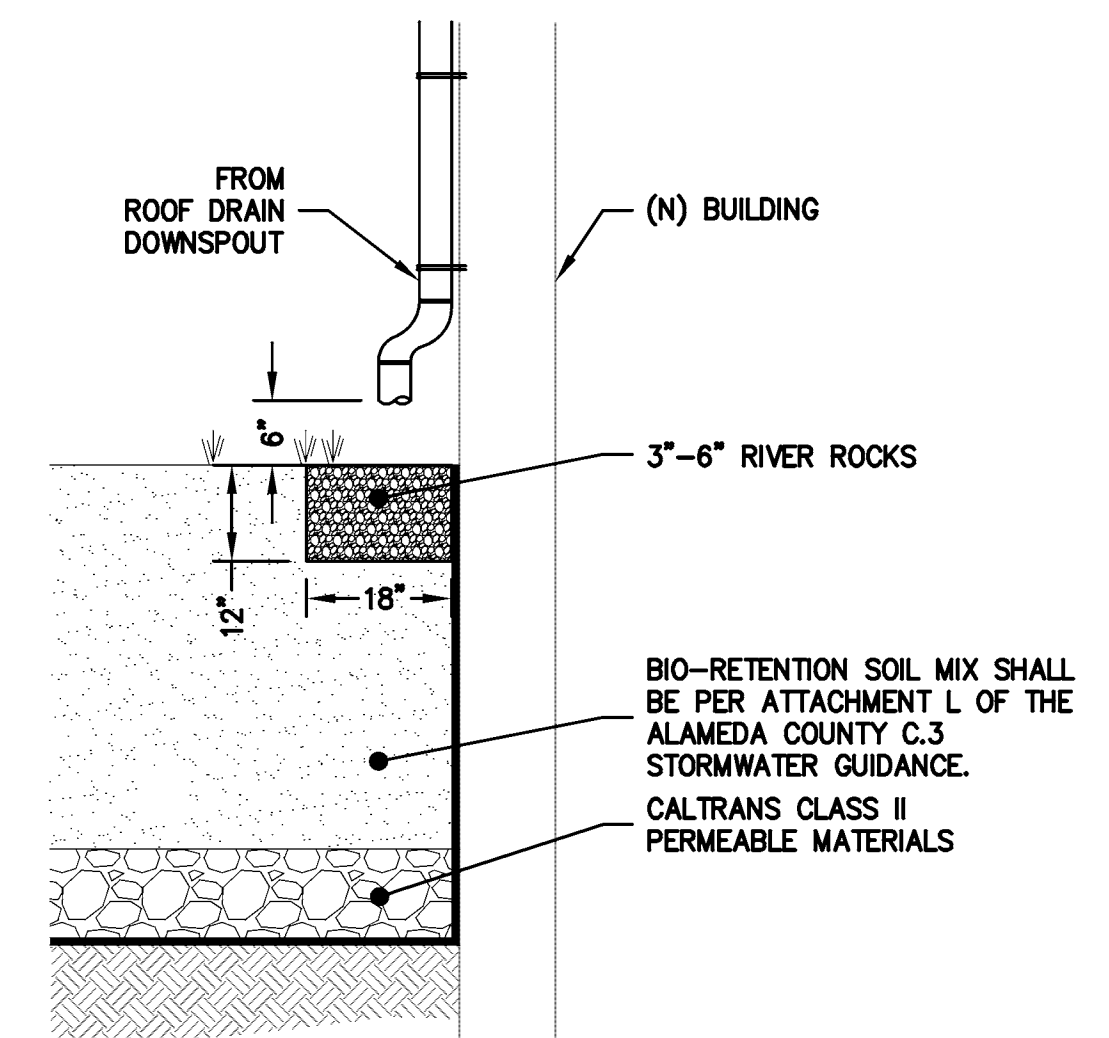

4 ROOF DRAIN DAYLIGHT
HYD-2 NTS

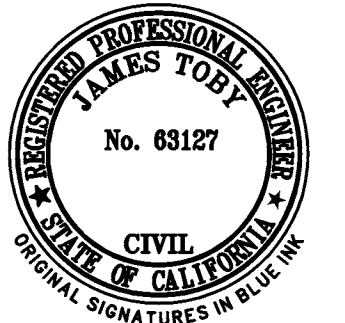


LEA & BRAZE ENGINEERING, INC.
CIVIL ENGINEERS • LAND SURVEYORS
SACRAMENTO REGION
BAY AREA REGION
HAWAII REGION
SACRAMENTO REGION
ROSELAND, CA 95661
HAWAII REGION
HONOLULU, HI 96813
(P) (510) 887-4066 (F) (916) 967-1338
(P) (510) 887-3019 (F) (916) 797-7363
WWW.LEABRAZE.COM

SAN LEANDRO TECH CAMPUS
RESIDENTIAL - TOD
SAN LEANDRO, CALIFORNIA
ALAMEDA COUNTY
APN: 075-0047-057-02

PLANNED DEVELOPMENT PLN2013-00045
STORM WATER
MANAGEMENT PLAN

REVISIONS	BY
JOB NO:	2151095
DATE:	04-25-17
SCALE:	AS NOTED
DESIGN BY:	CP/MG
DRAWN BY:	MG
SHEET NO:	

PLN16-0067
EXHIBIT OO
June 15, 2017

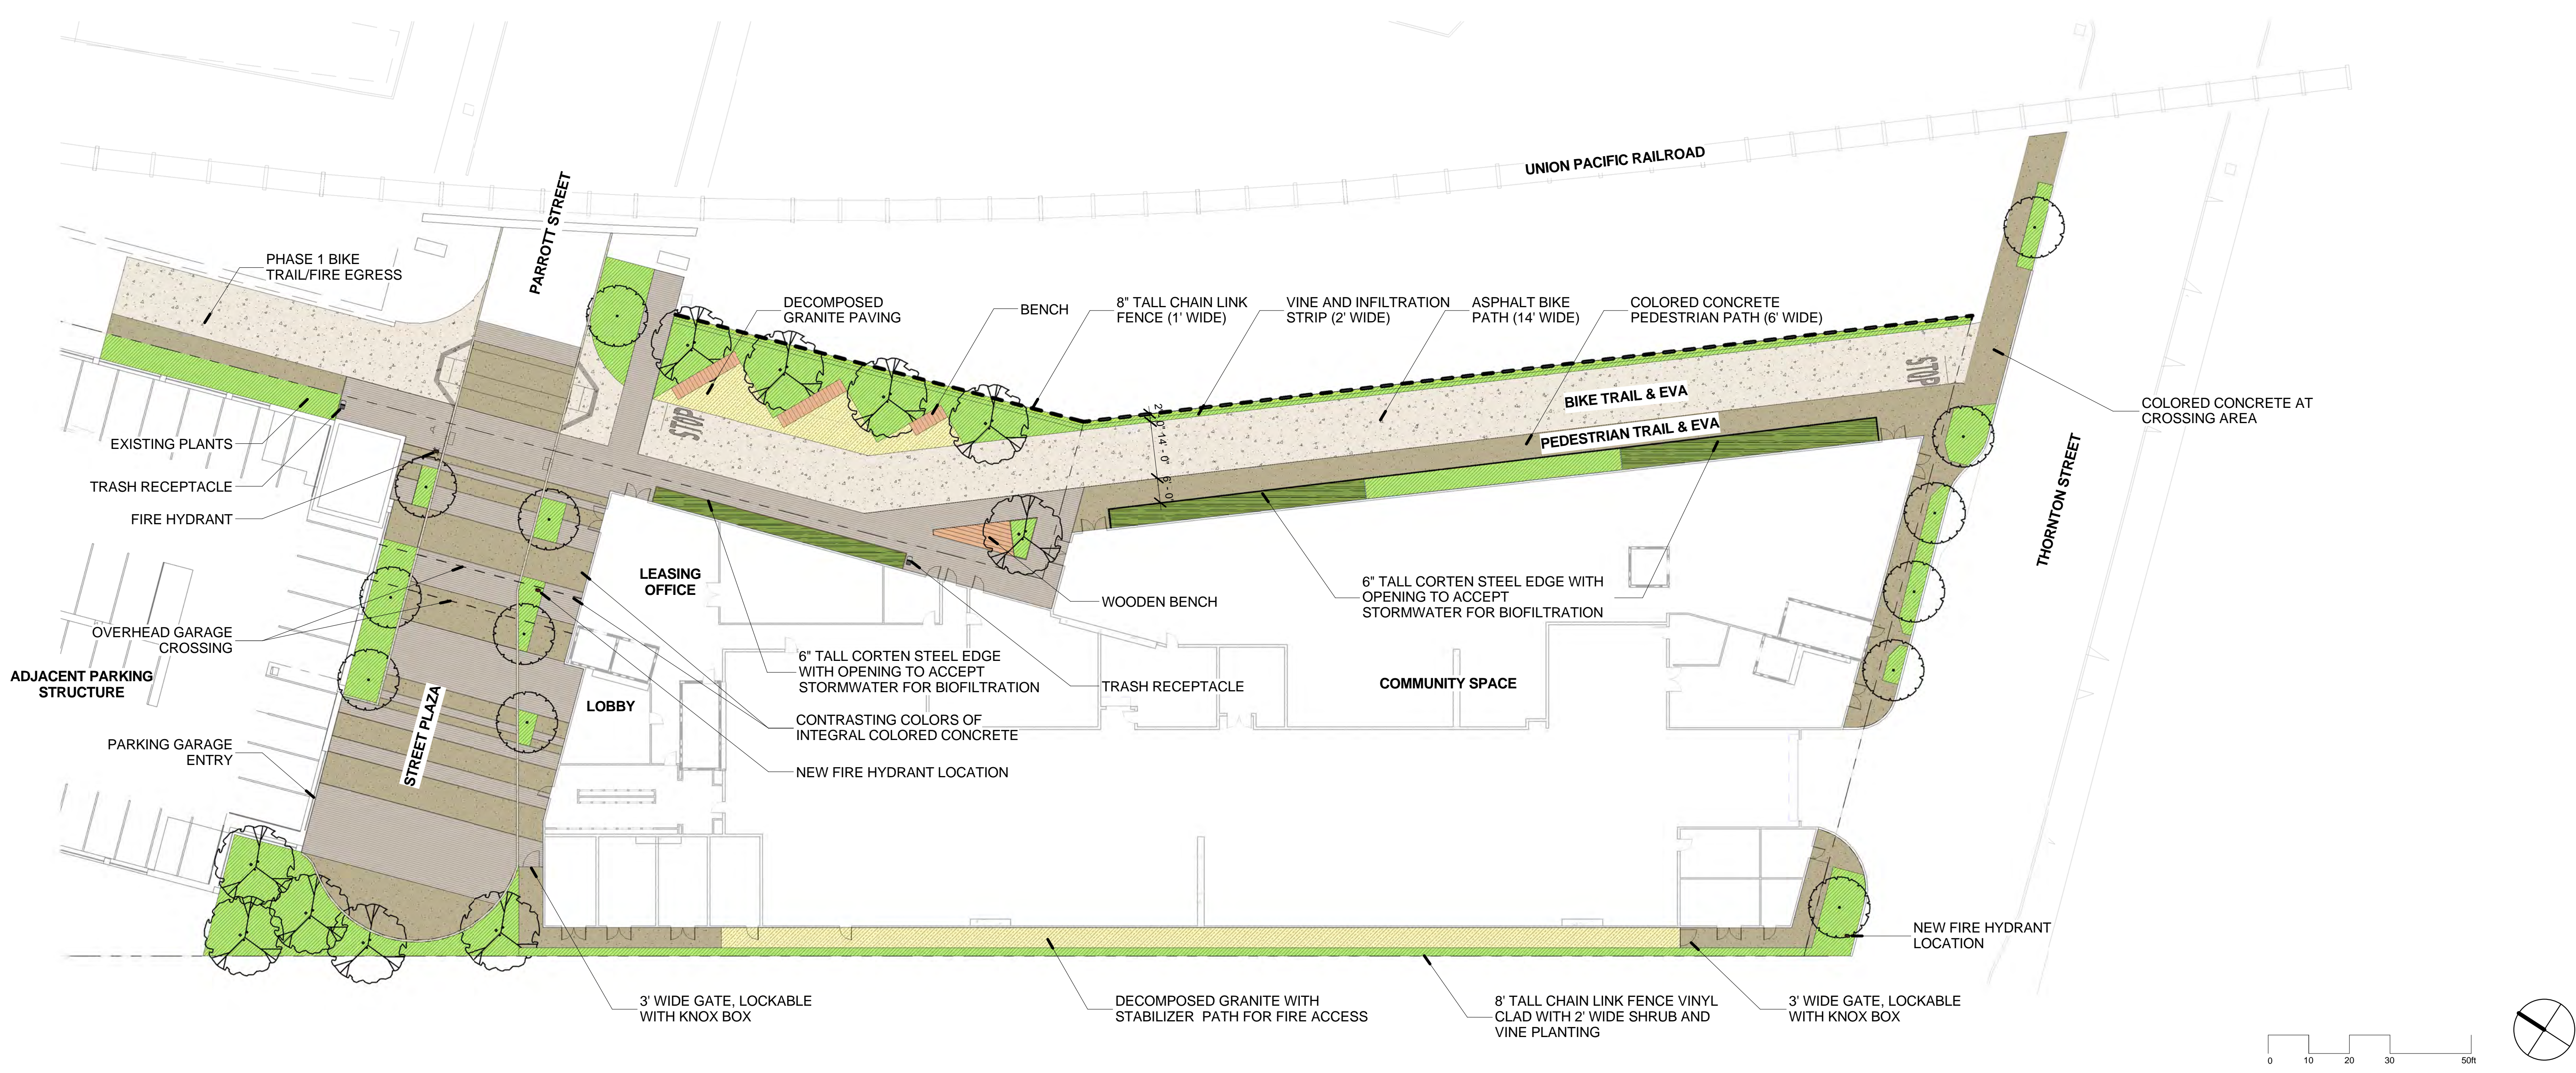

LANDSCAPE MATERIAL LEGEND

- ASPHALT PAVING, SEE CIVIL DRAWING
- COLORED CONCRETE, COLOR A
- COLORED CONCRETE, COLOR B
- DECOMPOSED GRANITE PAVING WITH STABILIZER
- SHRUB AREA
- BIOFILTRATION PLANTING AREA

PLANT LEGEND

- STREETScape TREES AT THORNTON STREET
ACER RUBRUM 'RED SUNSET' (RED LEAF MAPLE)
- STREETScape TREES AT PARROTT STREET
ACER RUBRUM 'RED SUNSET' (RED LEAF MAPLE)
- ACCENT TREE:
NYSSA SYLVATICA (TUPELO)

MWEO CONFORMANCE

SQUARE FOOTAGE OF LANDSCAPE:
STREET LEVEL: 24,515 SF
LEVEL 2 COURTYARDS: 4,046 SF
LEVEL 7 COURTYARD: 810 SF

THE PROJECT PLANTING AND IRRIGATION DESIGN WILL BE DESIGNED WITH LOW WATER USE PLANTS AND EFFICIENT IRRIGATION SYSTEM WHICH WILL MEET THE STATE'S MODEL WATER EFFICIENT LANDSCAPE ORDINANCE. COMPLETED CALCULATIONS AND WORKSHEETS WILL BE PROVIDED DURING BUILDING PERMIT PHASE.

PLANTS SELECTED WILL BE LOW WATER USE AND IRRIGATION WILL CONSIST OF SUBSURFACE DRIP WITH A SMART IRRIGATION CONTROLLER.

STREET LEVEL LANDSCAPE ELEMENTS



PLANTING - UNDERSTORY



PARROTT STREET TREE:
ACER RUBRUM 'RED SUNSET'
(RED MAPLE)



THORNTON STREET TREE:
ACER RUBRUM 'RED SUNSET'
(RED MAPLE)



ACCENT TREE:
NYSSA SYLVATICA
(TUPELO)



ENTRY PLAZA PAVING: TWO TONES OF COLORED CONCRETE



FENCE AT PERIMETER:
UPRR AND SPRR
EDGES, 8" TALL VINYL
CLAD CHAIN LINK



BENCH: PRE-CAST CONCRETE WITH IPE WOOD SLAT TOP



BIKE RACKS & TRASH RECEPTACLES



Proposed Modification to Planned Development PLN2013-00045 dated February 20, 2014

San Leandro BART TOD
Enter address here
Westlake Urban


Landscape Plan Street Level
NOT FOR CONSTRUCTION

THIS SET OF CONSTRUCTION DOCUMENTS HAS BEEN PREPARED FOR THE CONSTRUCTION OF AN APARTMENT PROJECT.

L1.01

Project Number
JOB NUMBER
As indicated
SCALE
Project Status
ISSUED AS
APRIL 26, 2017
ISSUE DATE


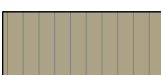


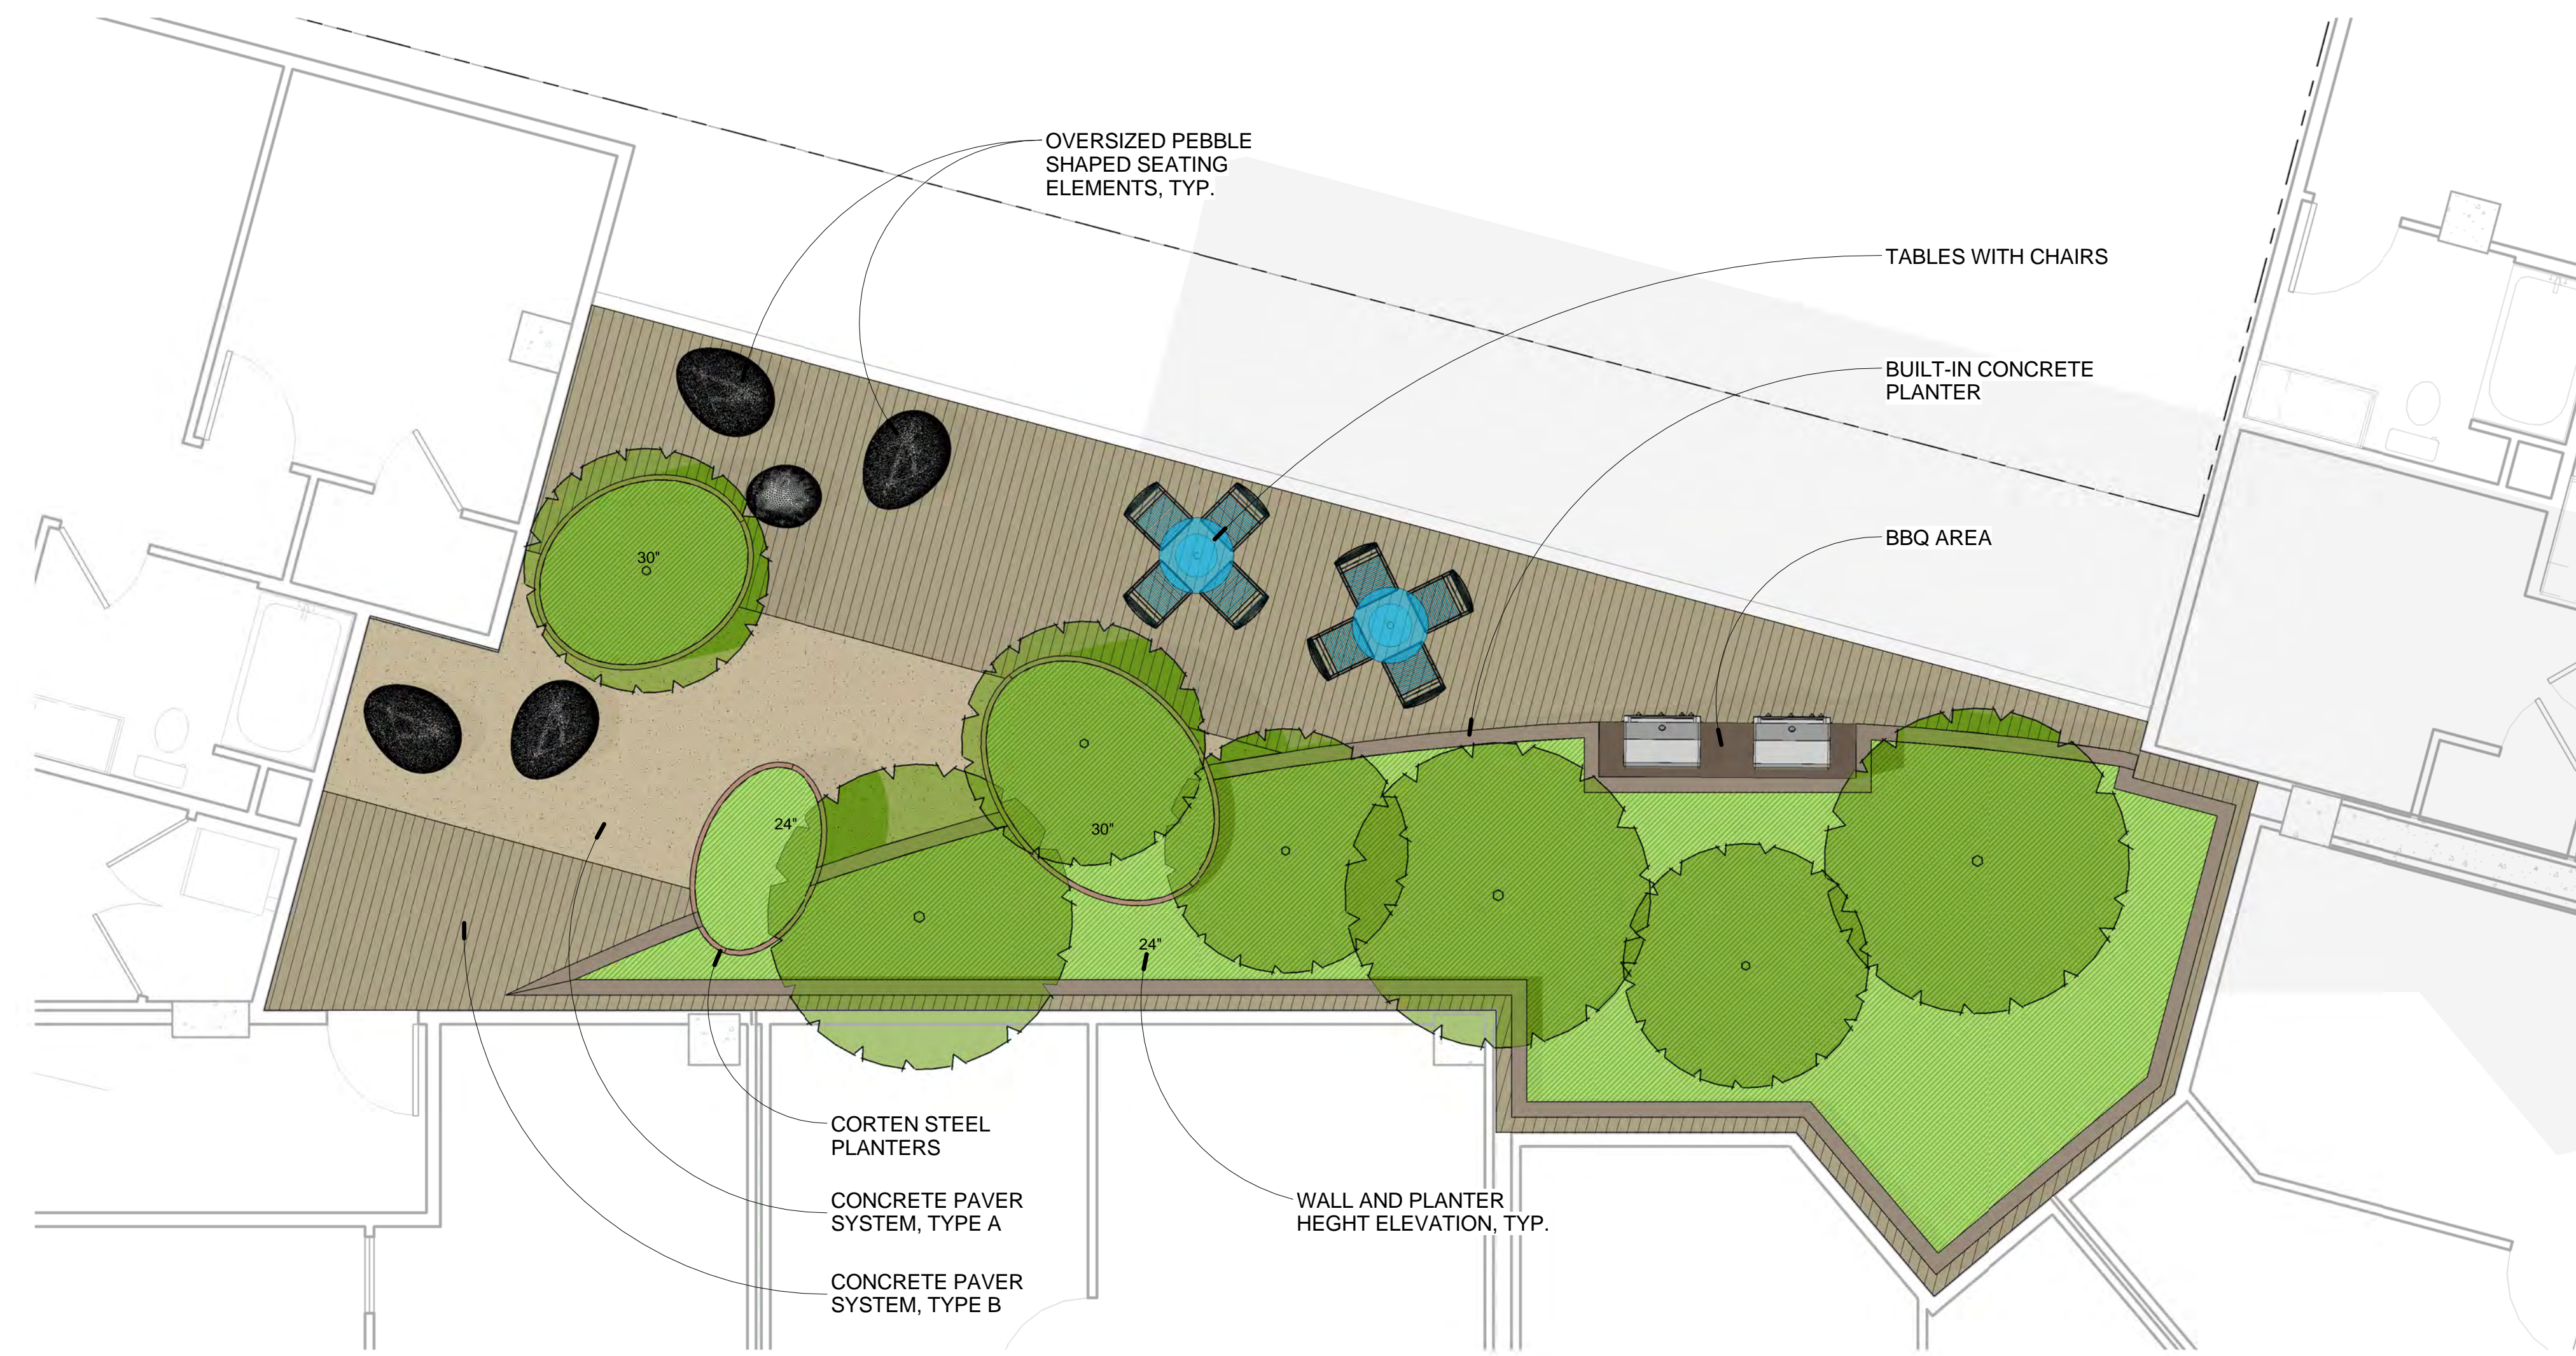

LEVEL 2 NORTH COURTYARD



LEVEL 2 SOUTH COURTYARD



ON-STRUCTURE MATERIAL AND PLANT LEGEND

-  CONCRETE PAVER SYSTEM, TYPE A
-  CONCRETE PAVER SYSTEM, TYPE B
-  CAST IN PLACE CONCRETE WALL
-  CORTEN STEEL WALL
-  SHRUB AND GROUNDCOVER PLANTING
-  TREES



LOS ANGELES | IRVINE | OAKLAND
This document is the property of TCA Architects, Inc. ©2013. All use of this document without TCA authorization is strictly prohibited.

PGAdesign

LANDSCAPE ARCHITECTS
tel 510.465.1284 url PGAdesign.com
444 17th Street Oakland CA 94612



REVISION	DATE

San Leandro BART TOD
Enter address here
Westlake Urban

LANDSCAPE ARCHITECTS
Landscape Plan Level 2
Courtyards
NOT FOR CONSTRUCTION

Proposed Modification to Planned Development PLN2013-00045 dated February 20, 2014

PLN16-0067
EXHIBIT QQ
June 15, 2017

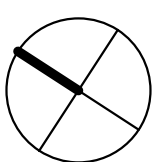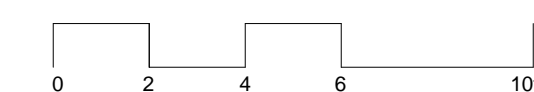

THIS SET OF CONSTRUCTION DOCUMENTS HAS BEEN PREPARED FOR THE CONSTRUCTION OF AN APARTMENT PROJECT.




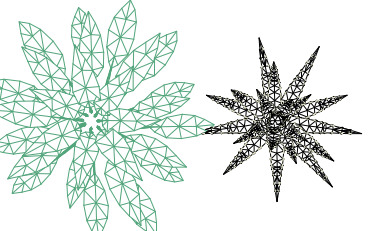
L1.02

Project Number
JOB NUMBER
As indicated
SCALE
Project Status
ISSUED AS
APRIL 26, 2017
ISSUE DATE

LEVEL 7 COURTYARD



ON-STRUCTURE MATERIAL AND PLANT LEGEND

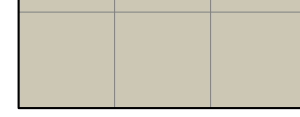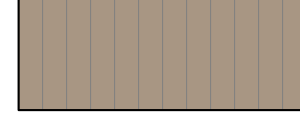-  24" x 24" CONCRETE PAVERS
-  WOOD GRAINED PAVERS
-  SHRUB AND GROUNDCOVER PLANTING
-  PLANTS



REVISION	DATE

San Leandro BART TOD
Enter address here
Westlake Urban

LANDSCAPE ARCHITECTS
Landscape Plan Level 7 Courtyard
NOT FOR CONSTRUCTION

Proposed Modification to Planned Development PLN2013-00045 dated February 20, 2014

PLN16-0067
EXHIBIT RR
June 15, 2017

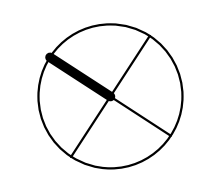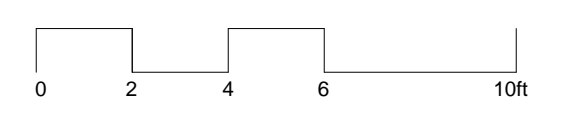

THIS SET OF CONSTRUCTION DOCUMENTS HAS BEEN PREPARED FOR THE CONSTRUCTION OF AN APARTMENT PROJECT.

L1.03


Project Number
JOB NUMBER
1/4" = 1'-0"
SCALE

Project Status
ISSUED AS
APRIL 26, 2017
ISSUE DATE

ON STRUCTURE PAVERS



ON STRUCTURE FIRE PITS

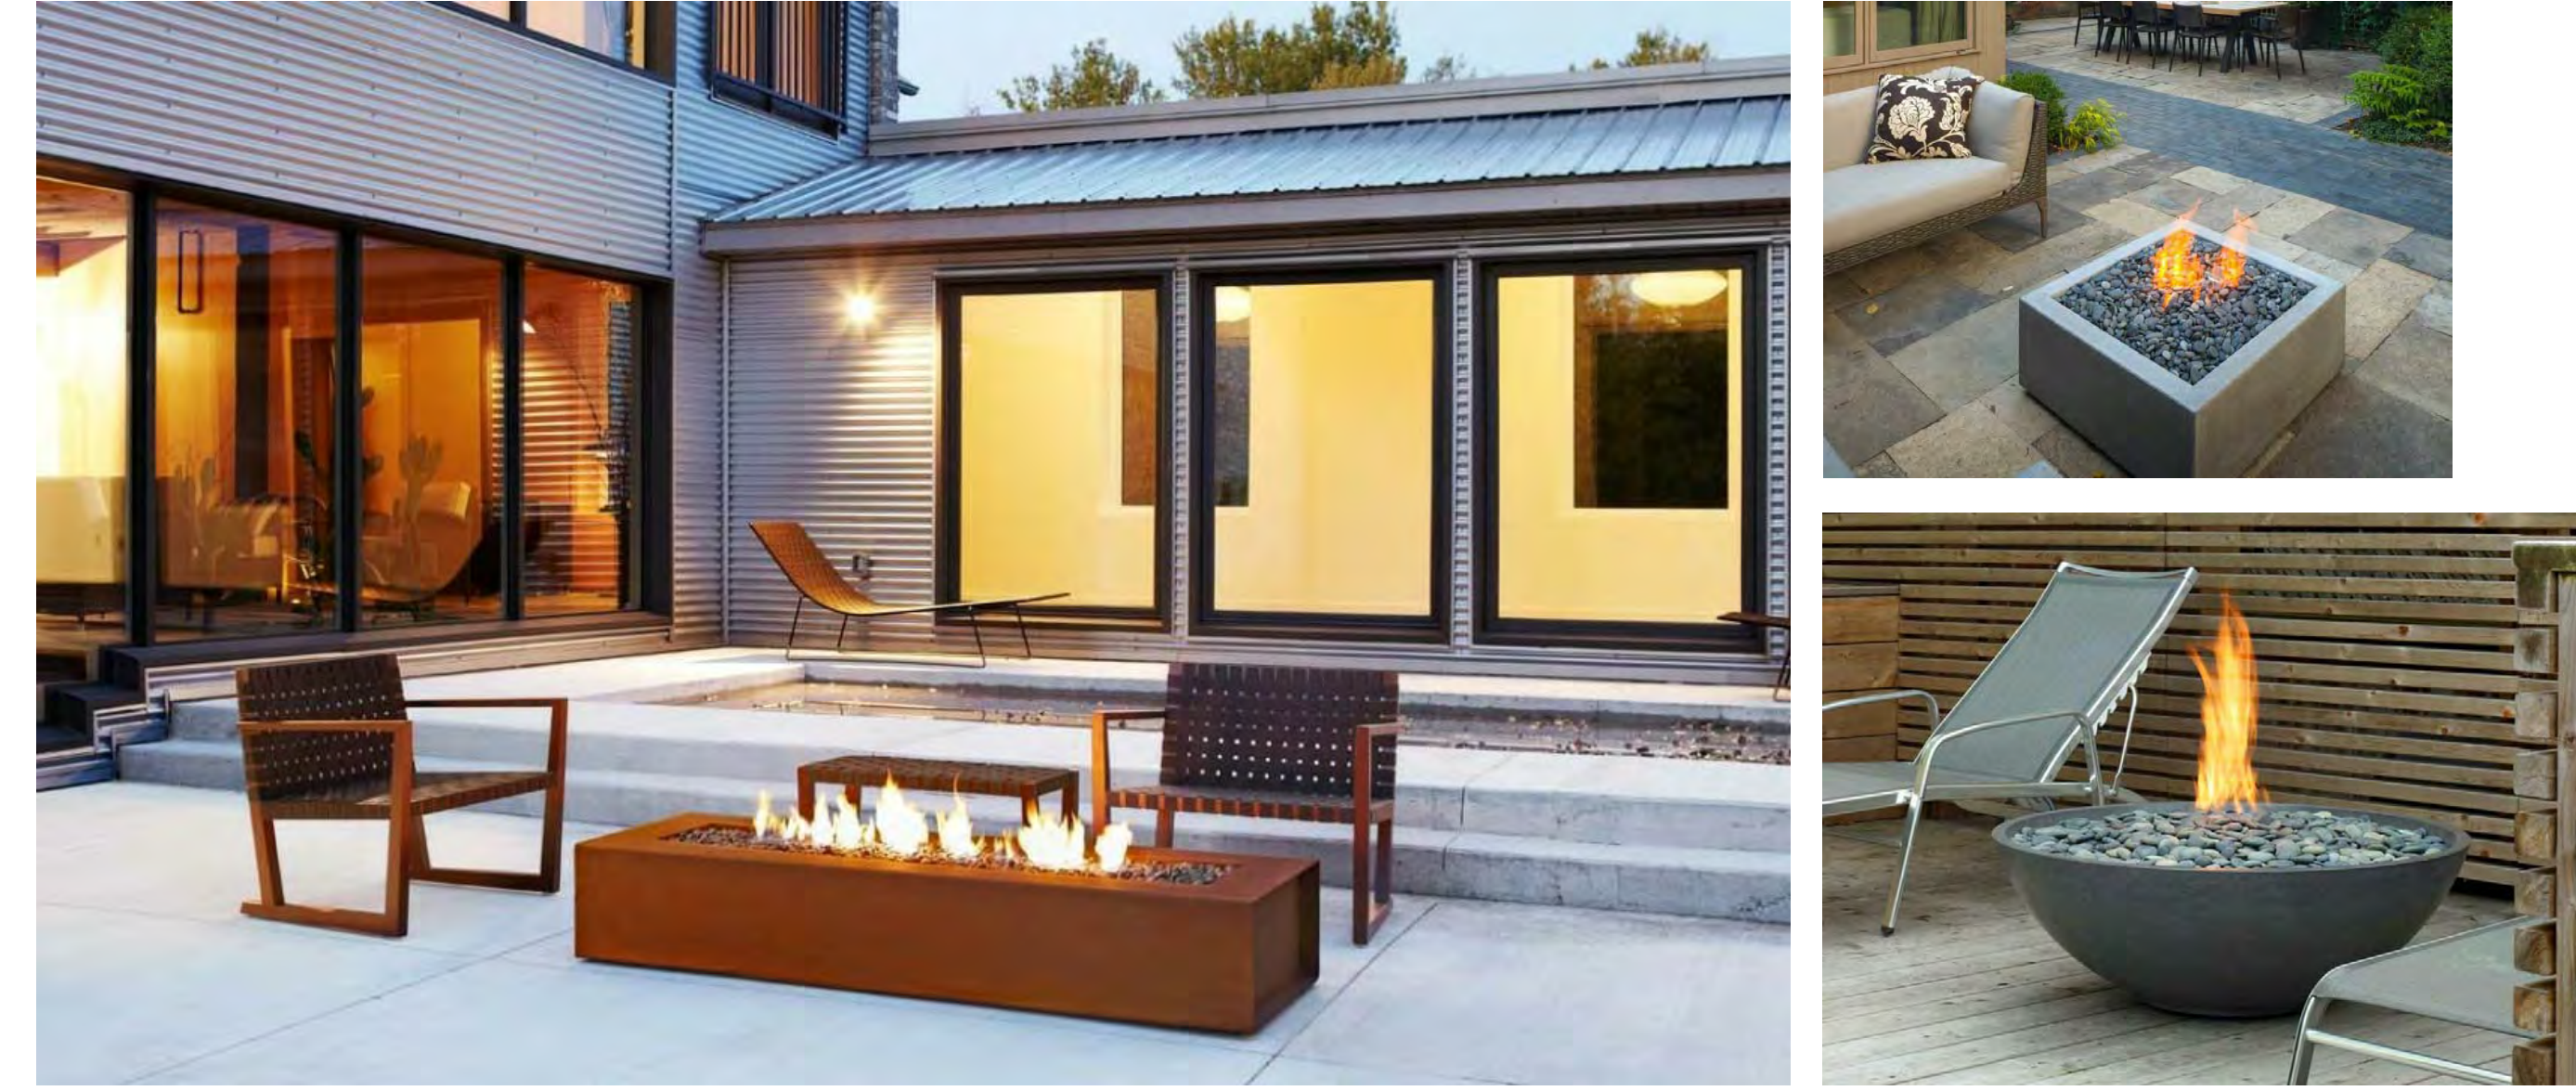

ON STRUCTURE PLANTERS



CORTEN STEEL WALL

CORTEN STEEL WALL

CIP CONCRETE WALL

FREE STANDING PLANTER

FREE STANDING PLANTER

ON STRUCTURE SITE FURNISHINGS



SOFA SEATING

MOVABLE SEATS

MOVABLE SEATS

DINING TABLE

OVERSIZED PEBBLE SEATS

PLN16-0067
EXHIBIT SS
June 15, 2017



LOS ANGELES | IRVINE | OAKLAND
This document is the property of TCA Architects, Inc. ©2013. All use of this document without TCA authorization is strictly prohibited.

PGAdesign
LANDSCAPE ARCHITECTS
tel 510.465.1284 url PGAdesign.com
444 17th Street Oakland CA 94612

REVISION	DATE

San Leandro BART TOD
Enter address here
Westlake Urban

ON-STRUCTURE COURTYARD ELEMENTS
NOT FOR CONSTRUCTION

THIS SET OF CONSTRUCTION DOCUMENTS HAS BEEN PREPARED FOR THE CONSTRUCTION OF AN APARTMENT PROJECT.
L2.01
Project Number
JOB NUMBER
SCALE
Project Status
ISSUED AS
APRIL 26, 2017
ISSUE DATE

Proposed Modification to Planned Development PLN2013-00045 dated February 20, 2014

