

ROOF AREA VENT CALC.

MAIN ROOF: ROOF AREA 1984 SF.

VENT REQ.D: 1984/150=13.22 SF.

VENT PROVIDE: 8-DORMERS & 98-3-2"Ø@EA. BAY

8X130/144+3.14X1X13X98/144=13.63SF. > 13.22 SF. OK

LOWER ROOF: ROOF AREA 80 SF.


VENT REQ.D: 80/150=0.53 SF.

VENT PROVIDE: 11-3-2"Ø@EA. BAY

11X3.14X1X13/144=0.72 SF. > 0.53 SF. OK


2 ROOF PLAN
1/4" = 1'-0"

A

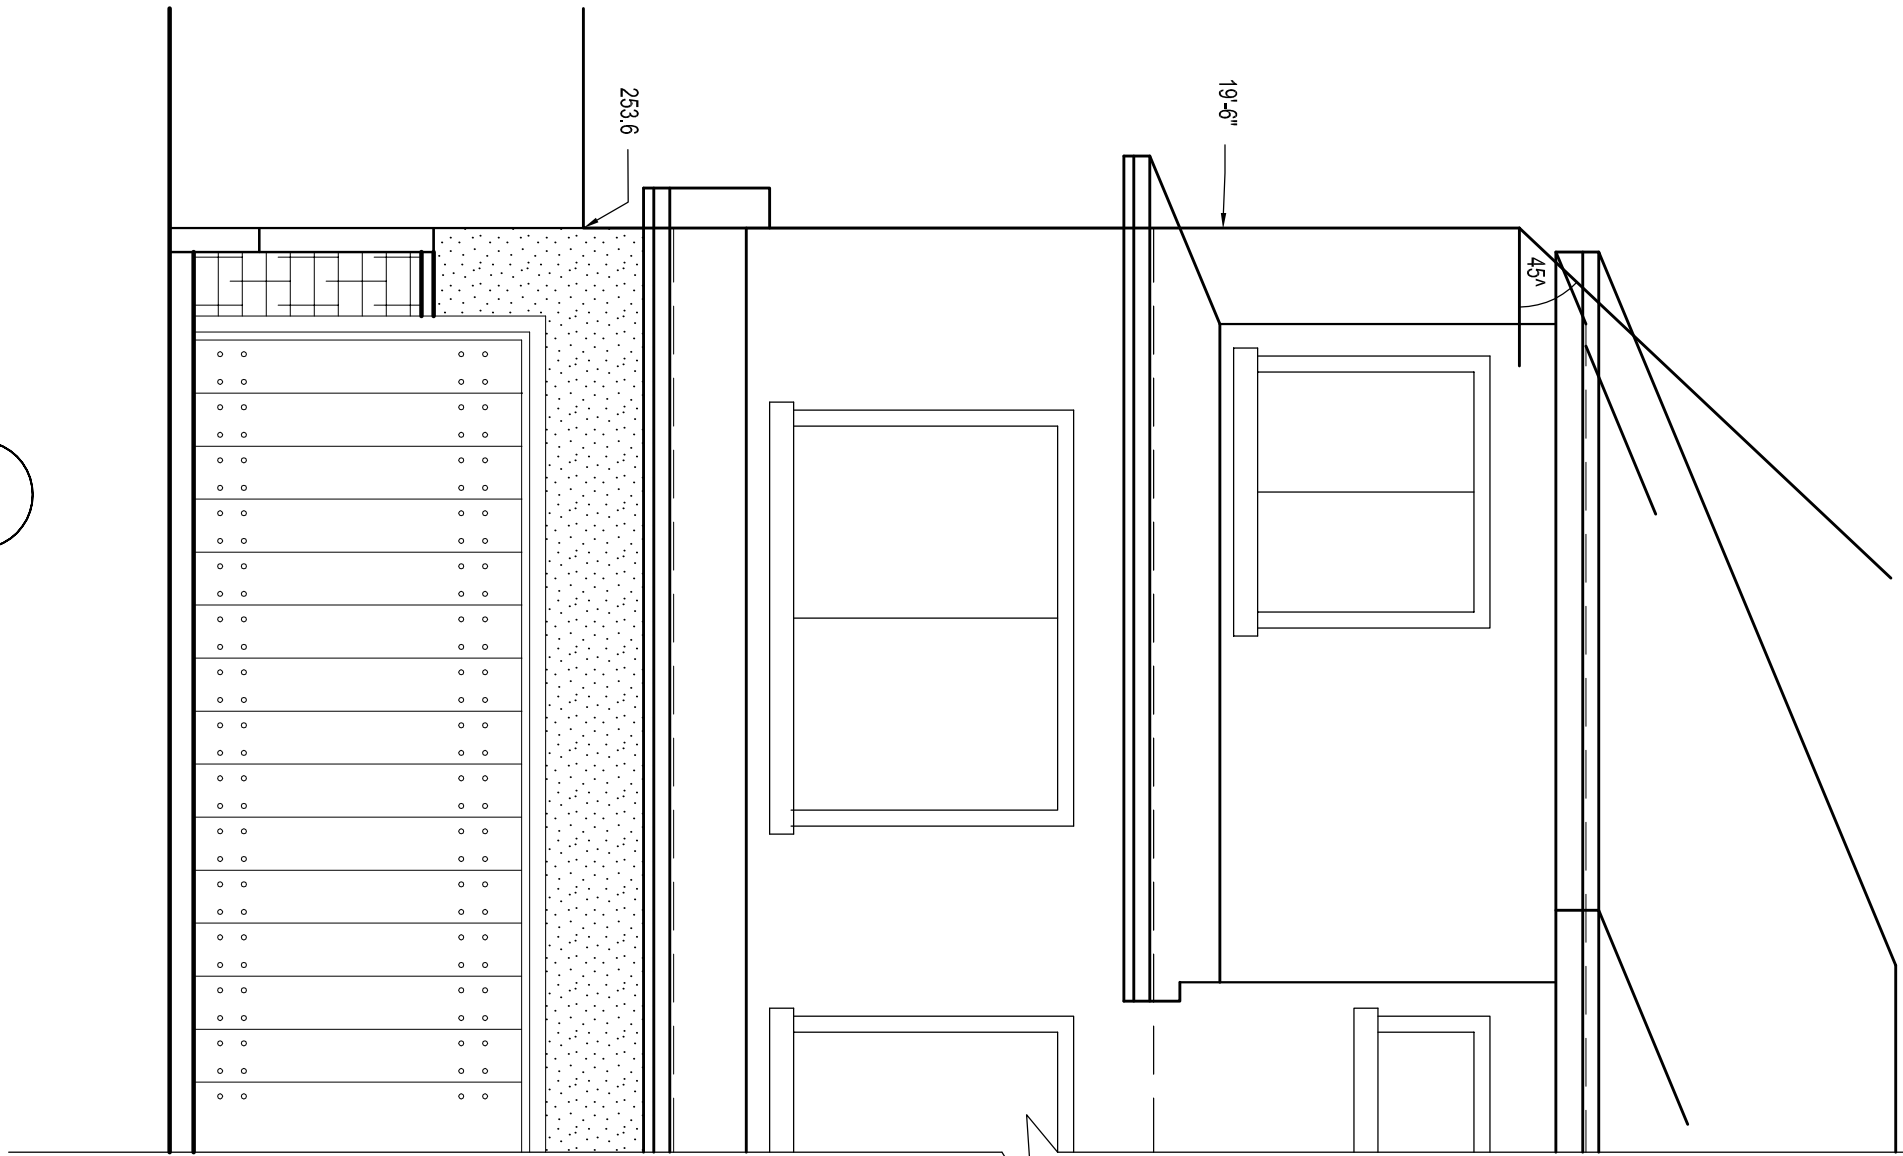


B

C

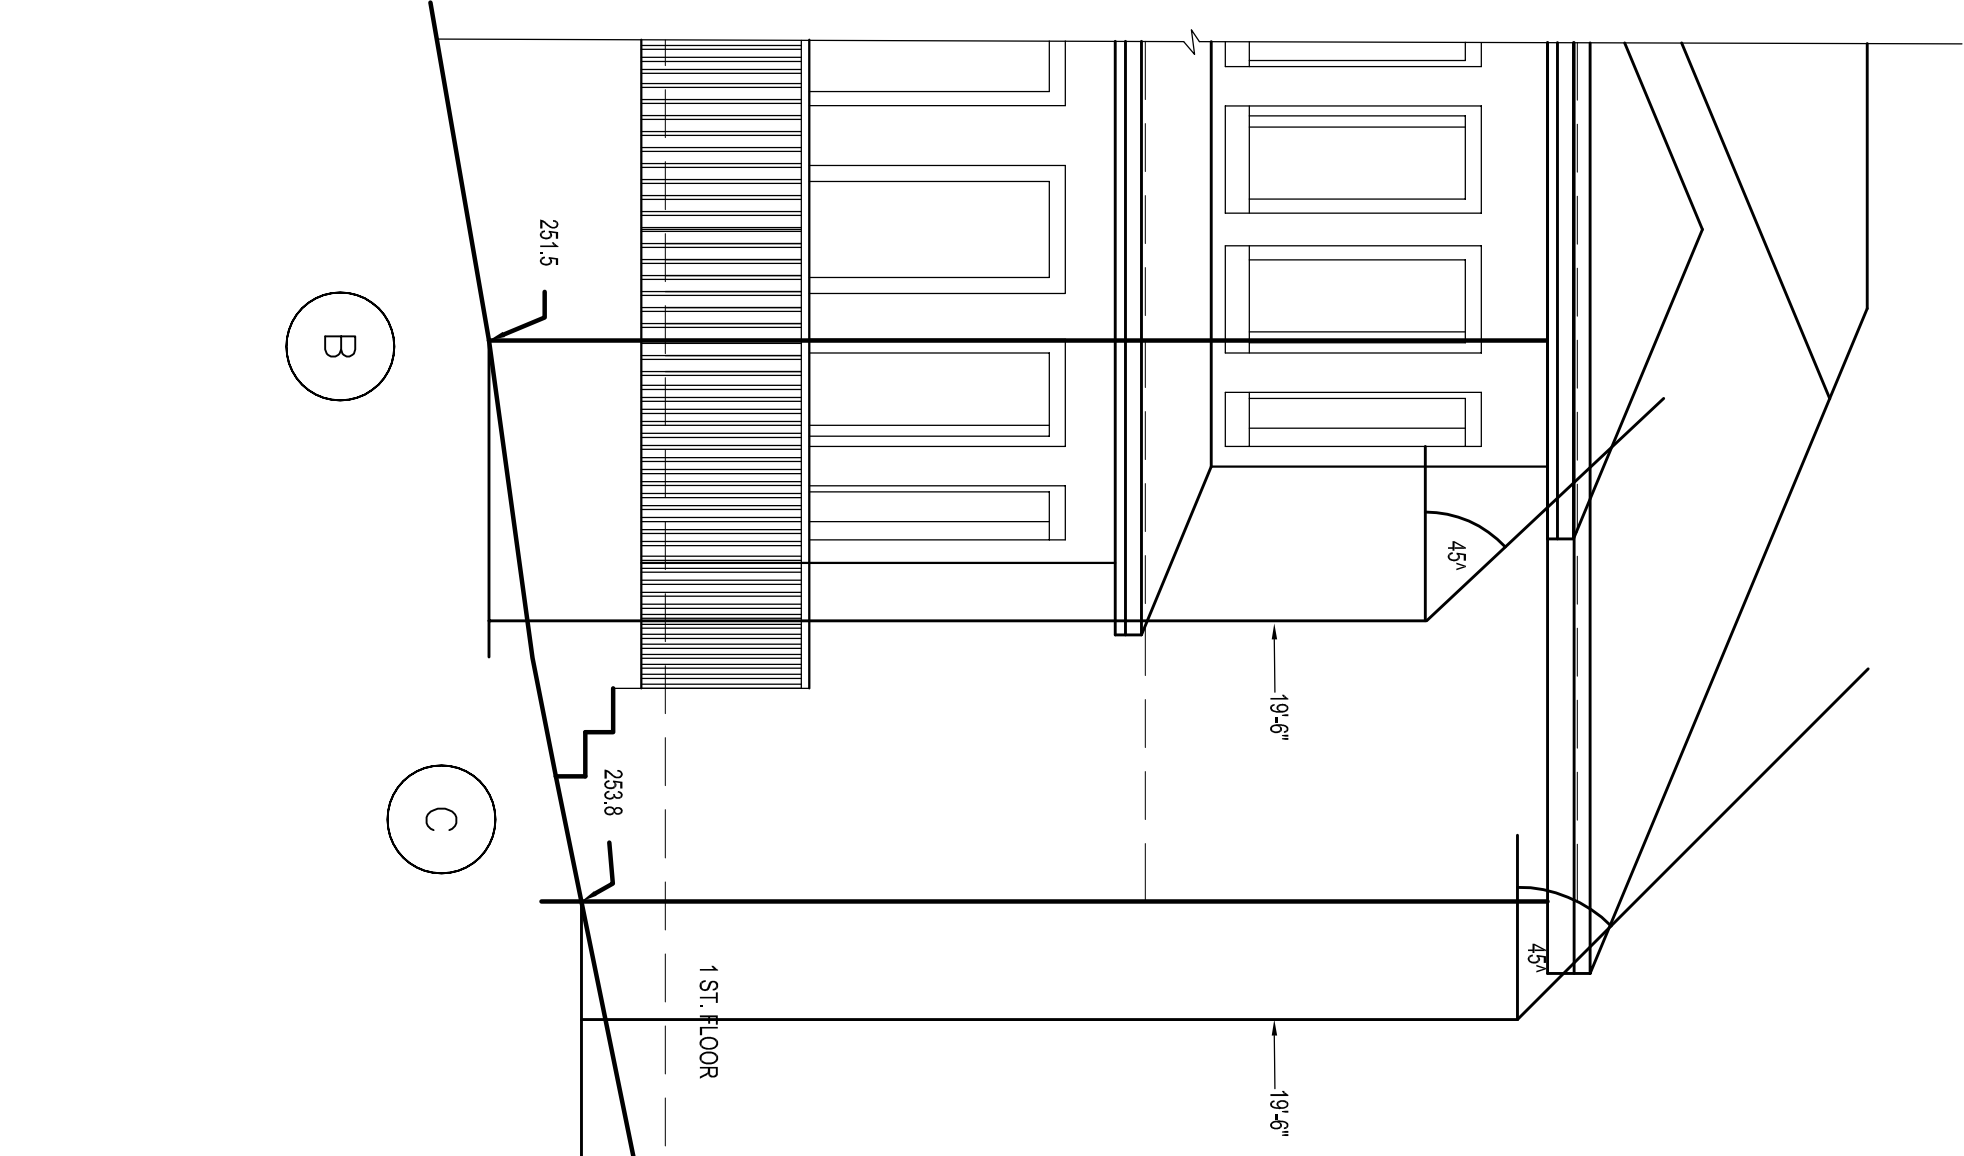

1 DAY LIGHT PLAN
1/4" = 1'-0"

PLN17-0047
Exhibit G
February 1, 2018

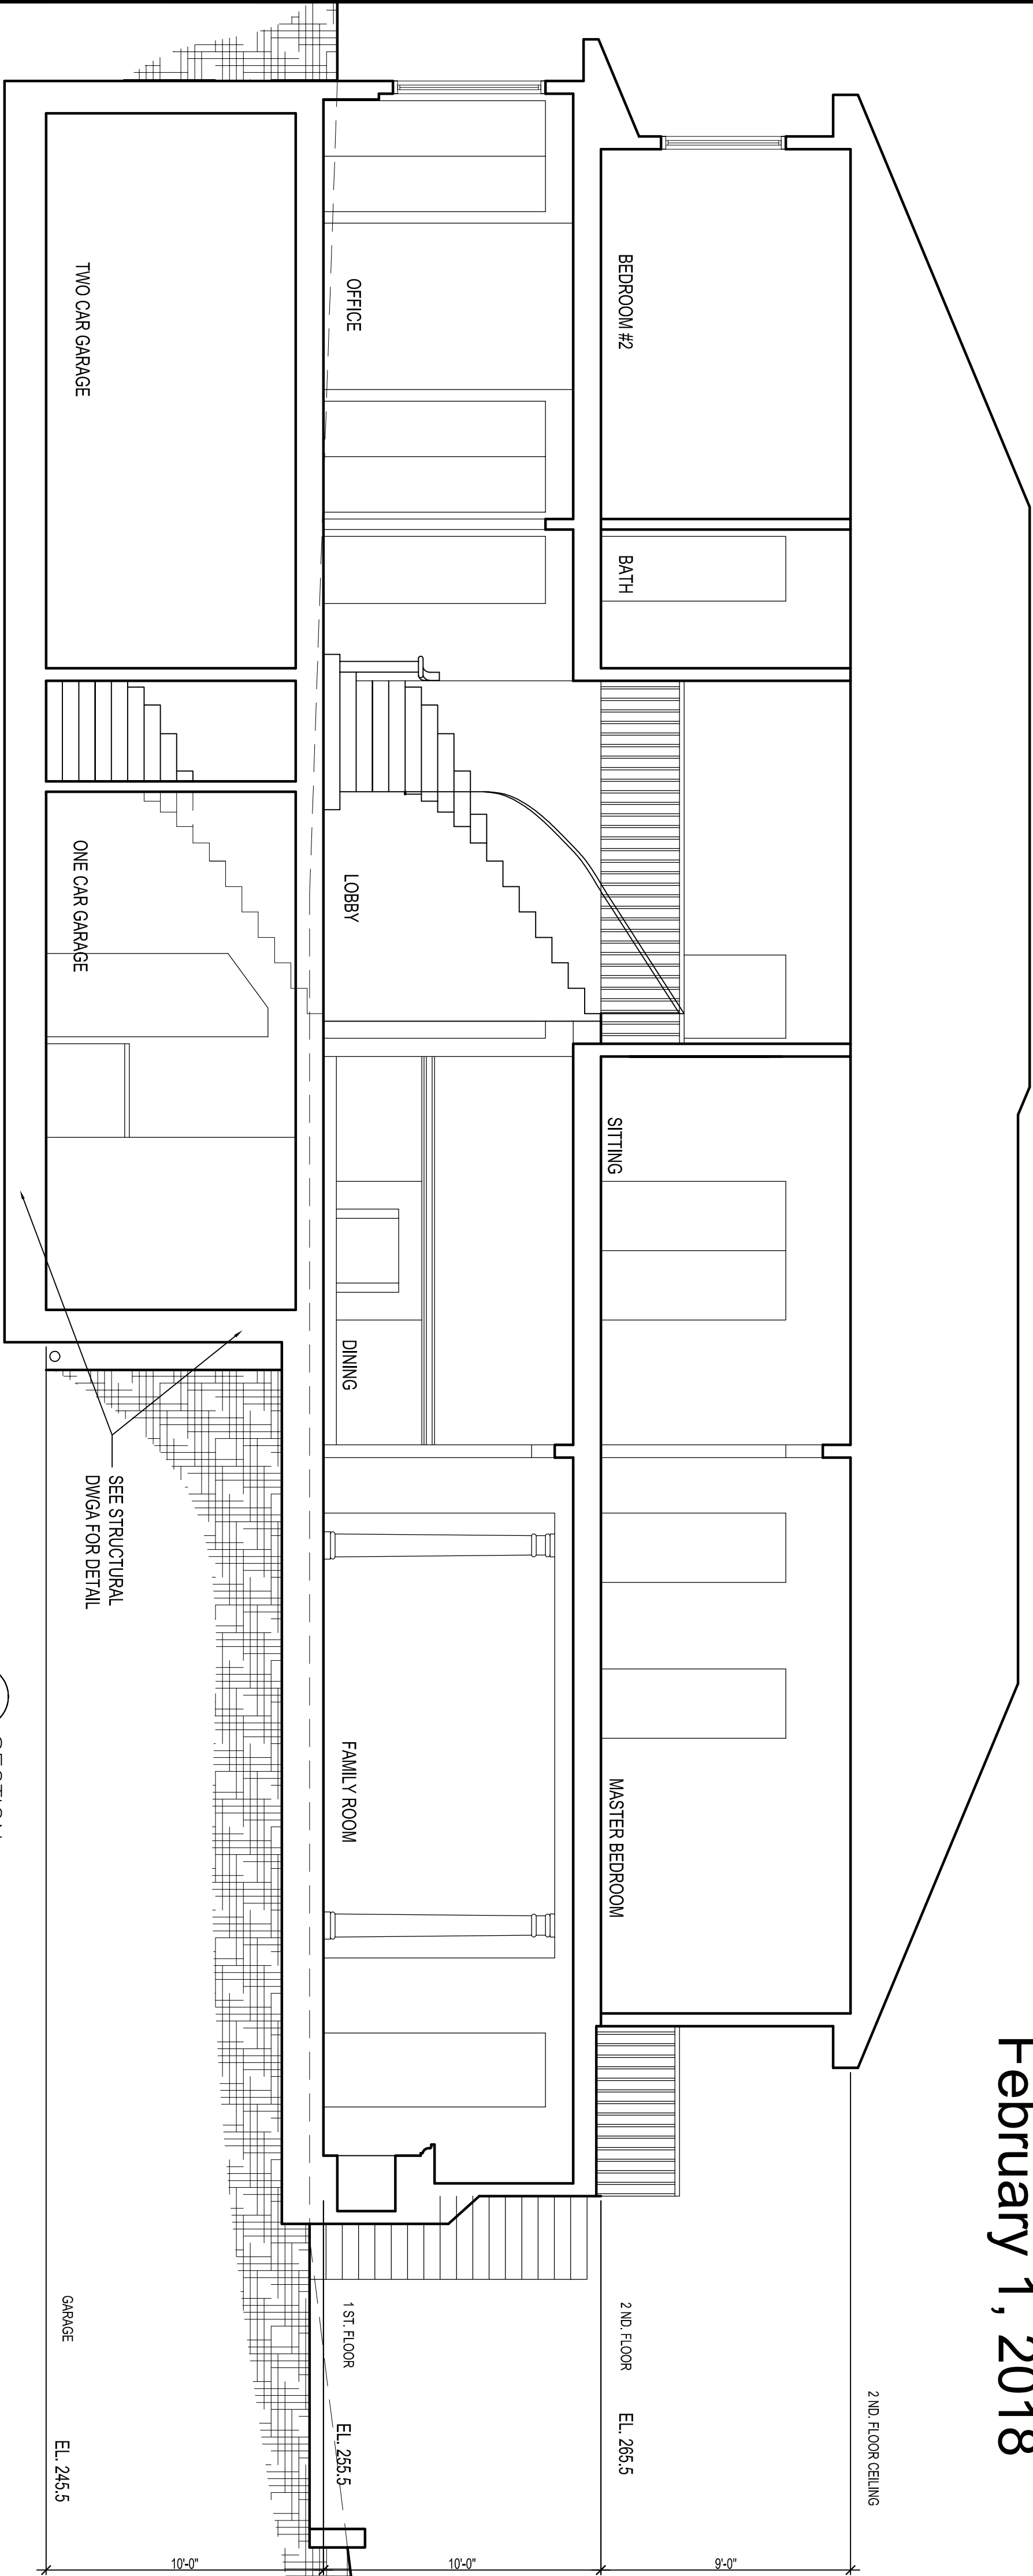


WINDOW SCHEDULE SEE NOTE 1 & 2 RE: ALL EXTERIOR WINDOWS & GLAZING OPENINGS

NO.	SIZE	TYPE	REMARKS	GLASS	HDR	DETAIL	LOCATION
1	5'-0" x 5'-6"	SLIDE	2'-6" CMNT	TEMP1	8'-0"		OFFICE/BR#3
2	8'-0" x 5'-6"	SLIDE	2'-0" x 4'-0" x 2'-0"	TEMP1	8'-0"		OFFICE/BR#3
3	2'-6" x 5'-6"	CSMT	1'-6" CMNT	TEMP1	8'-0"		LOBBY
4	6'-0" x 2'-0"	FIXED	HAIR SLIPS	TEMP2	8'-0"		LOBBY
5	10'-0" x 5'-6"	FIXED/CSMT	2'-0" x 6'-0" x 2'-0"	TEMP1	8'-0"		LIVING
6	2'-0" x 5'-6"	CSMT	2'-0" CMNT	TEMP1	8'-0"		NDOCK
7	3'-0" x 7'-6"	FIXED		TEMP1	8'-0"		FAMILY RM.
SECOND FLOOR							
8	6'-0" x 4'-6"	SLIDE		TEMP1	11'-0"		BR#1
9	5'-0" x 4'-6"	SLIDE		TEMP1	8'-0"		BR#2
10	2'-6" x 2'-0"	CSMT	1'-6" CMNT	TEMP1	8'-0"		BATH
11	2'-6" x 2'-0"	FIXED	ROUND	TEMP2	8'-0"		ABOVE LOBBY
12	10'-0" x 4'-6"	FIXED/CSMT	2'-0" x 6'-0" x 2'-0"	TEMP1	7'-0"		SITTING
13	2'-0" x 4'-6"	CSMT		TEMP2	9'-0"		M.B.RM.
14	2'-6" x 4'-6"	CSMT		TEMP2	9'-0"		M. BATH
15	5'-0" x 4'-6"	SLIDE		TEMP2	9'-0"		M. BATH
16	3'-0" x 4'-6"	CSMT		TEMP2	9'-0"		M. BATH
17	8'-0" x 4'-6"	FIXED/CSMT	2'-0" x 4'-0" x 2'-0"	TEMP2	9'-0"		LOFT
18	6'-0" x 4'-0"	SLIDE		TEMP2	9'-0"		BR#1
19	NOT USED						
20	NOT USED						
21	NOT USED						
22	NOT USED						

NOTES: 1. EXTERIOR WINDOWS & GLAZING OPENINGS SHALL COMPLY W/ CBC 704A.3.2.2.
THE GLASS SHALL BE INSULATING GLASS UNITS W/ A MINIMUM OF ONE TEMPERED PANE OR GLASS BLOCK (EXCEPT 20 MINUTES).
2. EXTERIOR GLASS BLOCK SHALL BE 20 MINUTES. UNITS OF THE INSULATED WINDOW UNIT TEMPERED (WHERE NOTED AS TEMP 2)

CONTENTS:
PROPOSED
BUILDING
ROOF PLAN
&
DAYLIGHT PLAN
WINDOW
SCHEDULE

NEW SINGLE FAMILY HOUSE @
2882 DARIUS WAY
SAN LEANDRO, CALIFORNIA

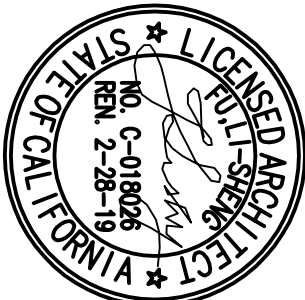

L H A
LUNG HWA ASSOCIATES
ARCHITECTS
ENGINEERS
180 MARTINGALE DR. FREMONT, CALIFORNIA
TEL.: (510) 656-8287 FAX: (510) 656-8980
E-MAIL: lhw@lha.com

REVISION	BY
Δ 02/02/20	
Δ DAYLIGHT PLAN	
BLDG. 3/18/09	
Δ 11/07/15	
06/06/17	
10/06/17	

Date : 04/03/08
Scale: 1/4" = 1'-0"
Drawn:
Job:
Sheet:
A-6
of