



SAN LEANDRO ST (W.BROADMOOR BLVD/PARK ST TO PERALTA AVE)
 * NO RAILING AT LOCATIONS WITH LANDSCAPE

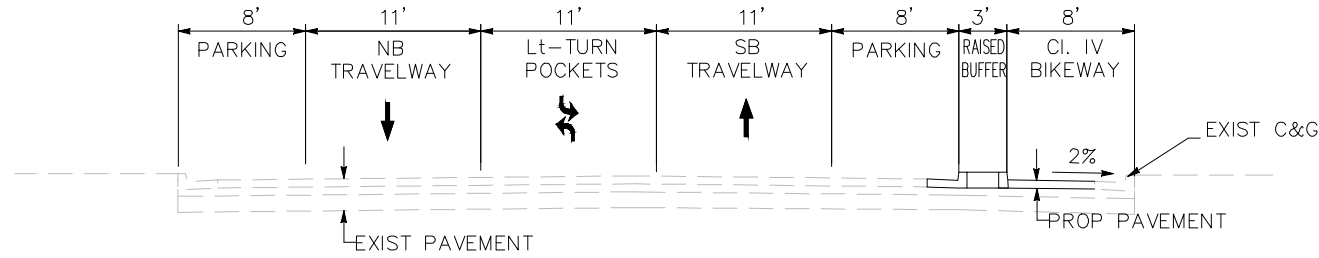

SAN LEANDRO ST (PERALTA AVE TO CREEKSIDE PLAZA ENTRANCE)

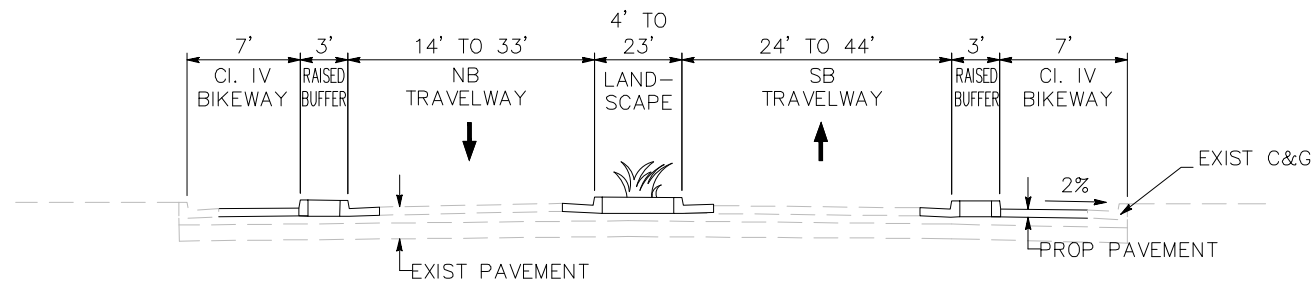

SAN LEANDRO ST (CREEKSIDE PLAZA ENTRANCE TO DAVIS ST)

FOR CONCEPTUAL DESIGN PURPOSES ONLY. NOT FOR USE FOR CONSTRUCTION.


ABBREVIATIONS		
EXIST = EXISTING	LT = LEFT	CL = CHAIN LINK
PROP = PROPOSED	RT = RIGHT	HMA = HOT MIX ASPHALT
C&G = CURB AND GUTTER	R/W = RIGHT-OF-WAY	AB = ASPHALT BINDER
SW = SIDEWALK	CONC = CONCRETE	

EAST BAY GREENWAY

Typical Sections
 Sheet 6 of 6


CADD FILENAME 1457001-PH1-X001	
DATE 5/13/2022	SCALE NTS
ALAMEDA CTC PROFESSIONAL SERVICES AGREEMENT NO.	A15-0030
ALAMEDA CTC PROJECT NO. 1457.001	SHEET NO. X-6

c:\and\dlp\work\eastbaygreenway\1457001.dwg

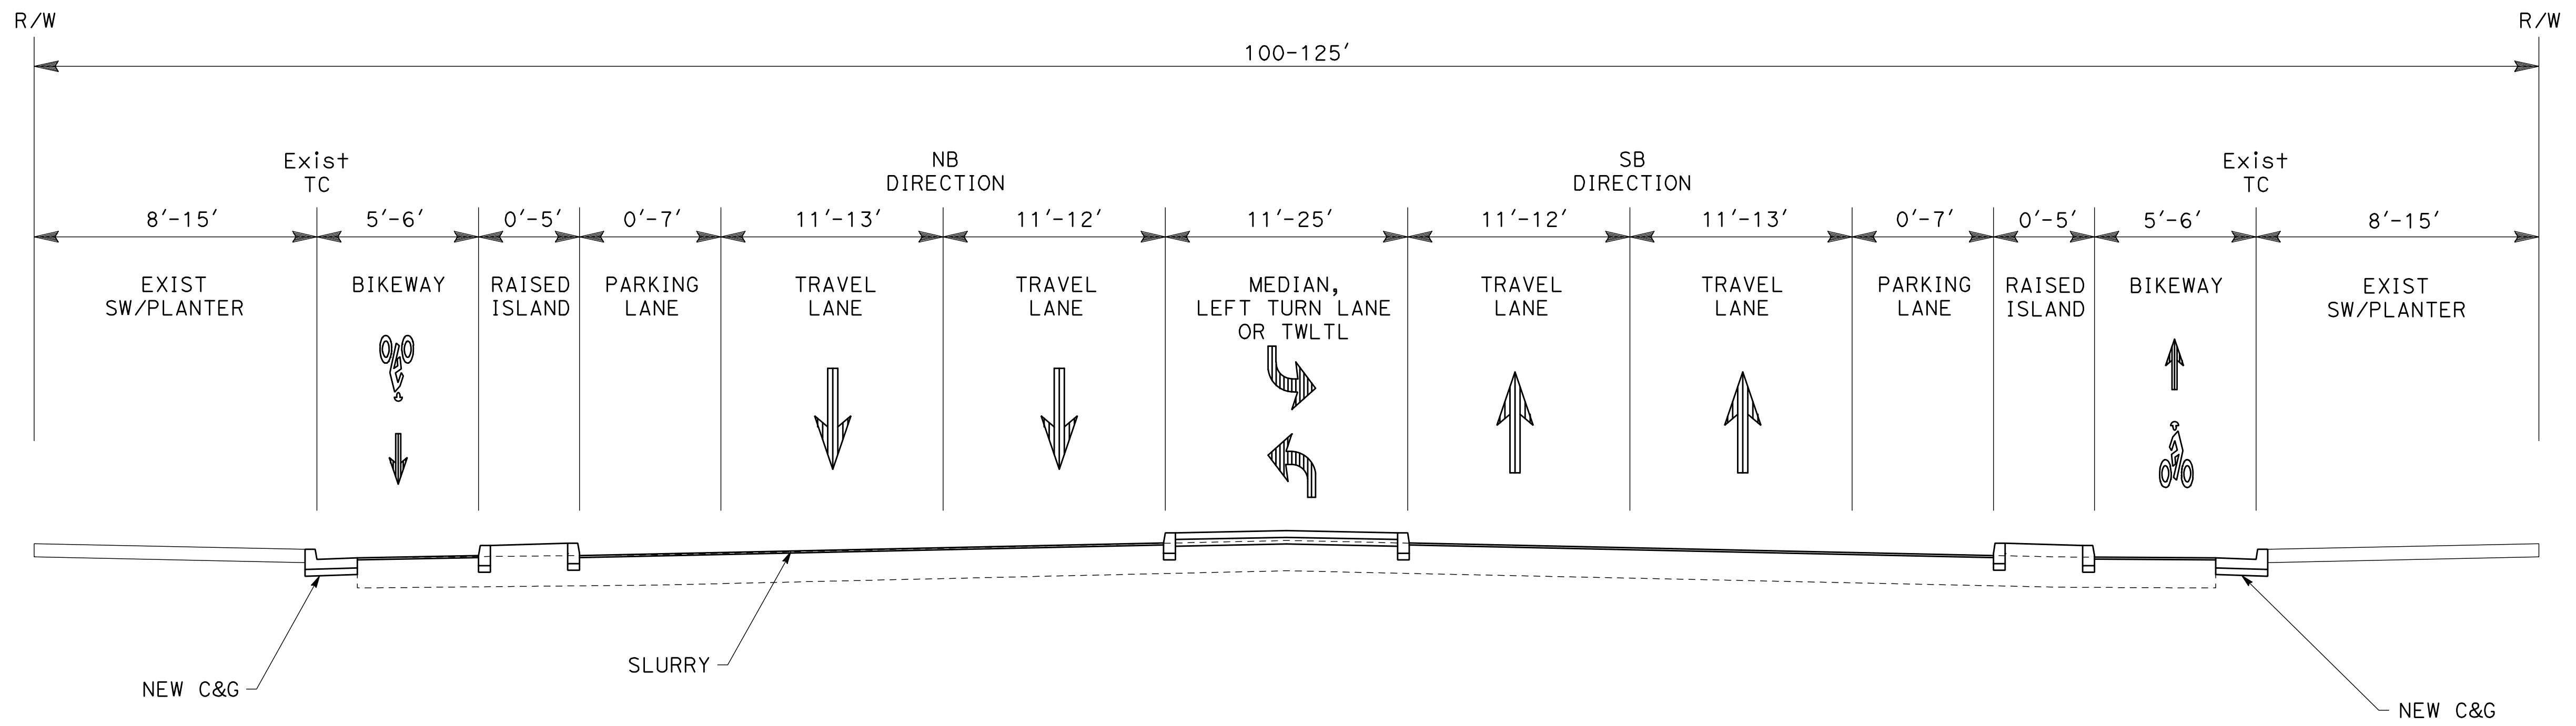


SAN LEANDRO Blvd

DAVIS St TO E14th St
NO SCALE

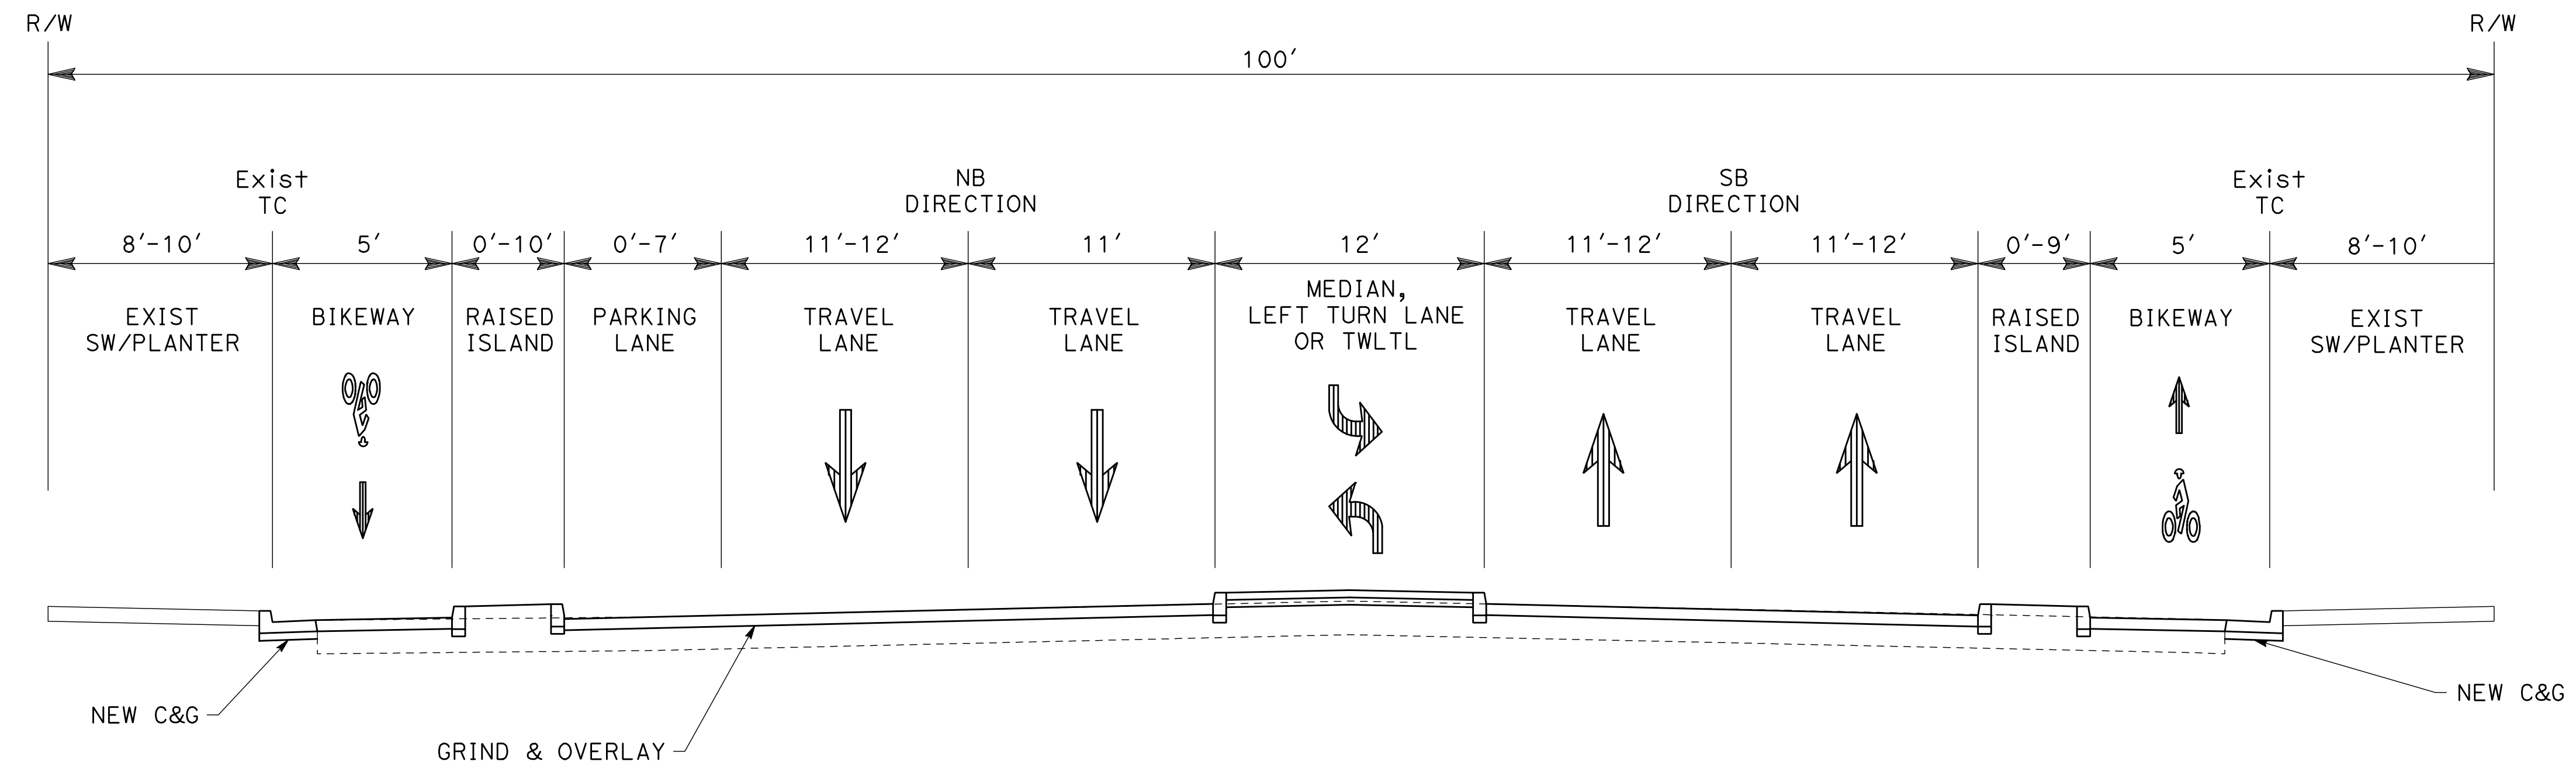

E14th St

SAN LEANDRO Blvd TO PLAZA Dr
NO SCALE

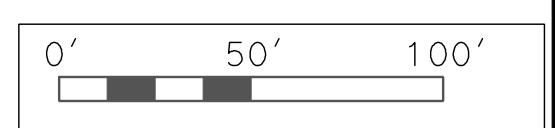




FOR CONCEPTUAL DESIGN PURPOSES ONLY. NOT FOR USE FOR CONSTRUCTION.

E14th & MISSION CORRIDOR		CADD FILENAME E14_Typical X-Sections	
DATE 4/29/2022	SCALE 1" = 50'	ALAMEDA CTC PROFESSIONAL SERVICES AGREEMENT NO. A18-0024	
CONCEPTUAL DESIGN TYPICAL CROSS SECTIONS		ALAMEDA CTC PROJECT NO. A18-0024	SHEET NO.

i:\kittelson-dl-18103-east 14th st mission blvd fremont blvd cadd 2018\exhibits\cross_sections

GENERAL NOTE:

- I. ALL DRIVEWAYS TO HAVE BIKE LANE INTERSECTION MARKING PER CITY OF OAKLAND DETAIL.

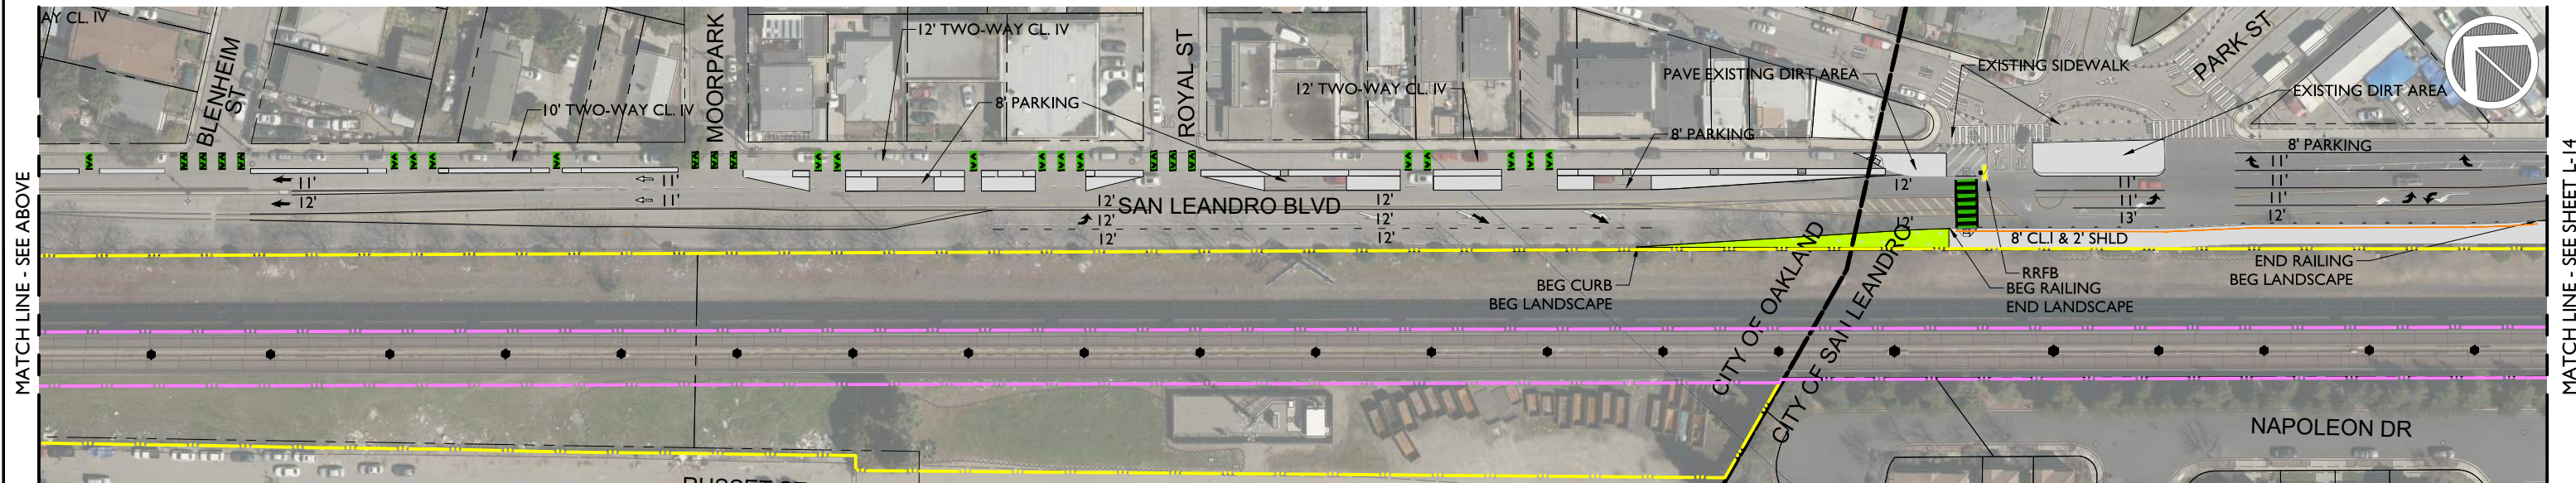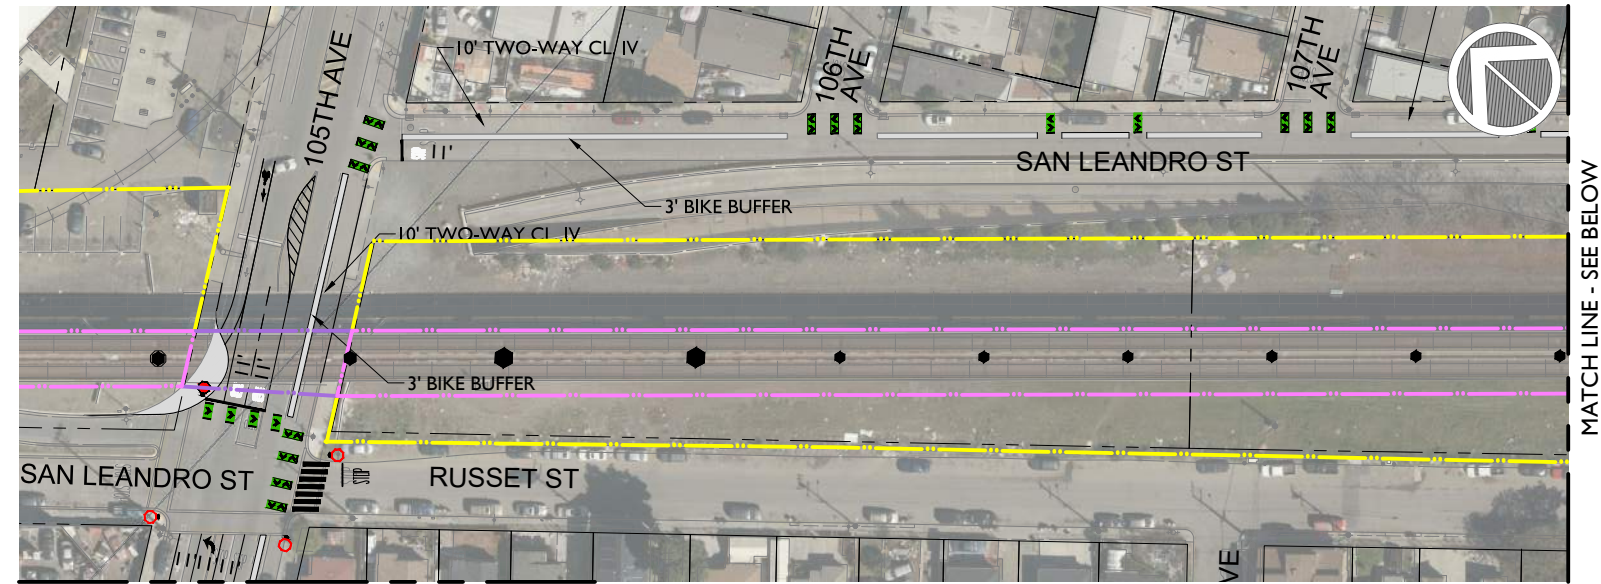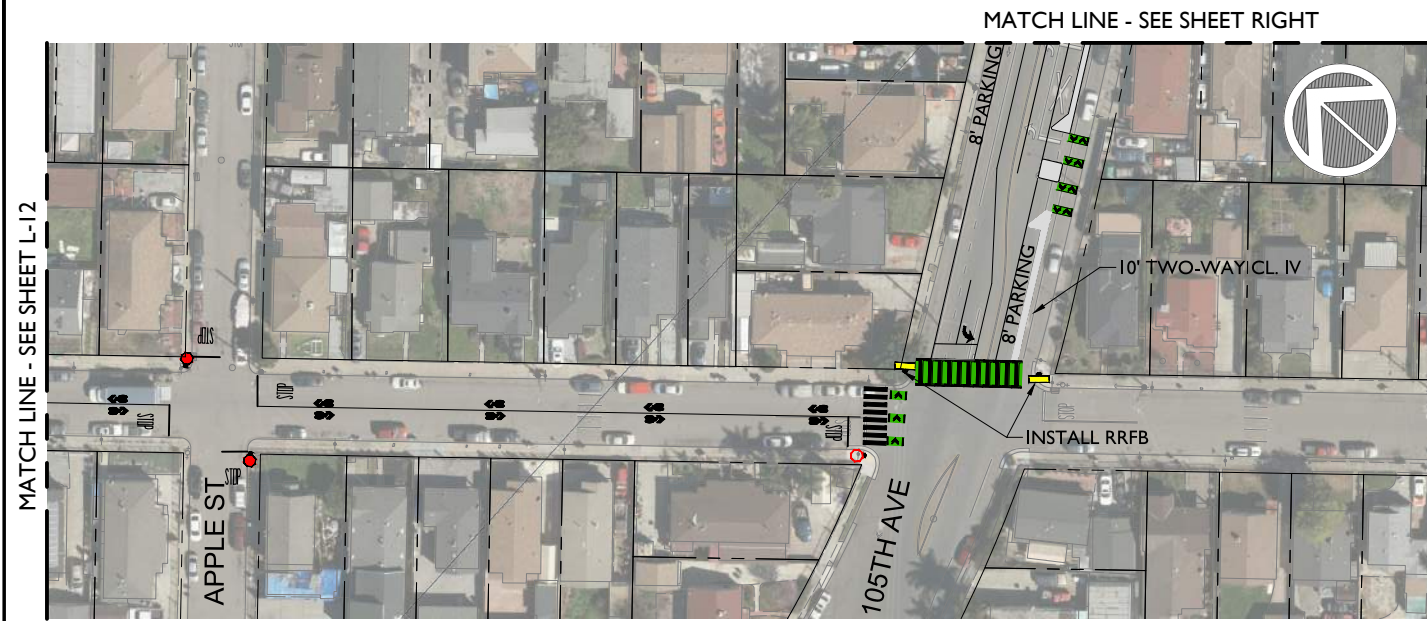

FOR CONCEPTUAL DESIGN PURPOSES ONLY. NOT FOR USE FOR CONSTRUCTION.



LEGEND	
	RAILING
	FENCE
	RRFB
	PHB
	TRAFFIC SIGNAL-PR
	TRAFFIC SIGNAL-EX
	TRAFFIC SIGNAL-MOD
	STOP SIGN-PR
	STOP SIGN-EX
	STOP SIGN-MOD
	SIDEWALK/RAISED ISLAND
	TEXTURED CONCRETE
	LANDSCAPE MEDIAN
	GREEN BIKE LANE SURFACE
	UPRR
	BART
	BART JOINT USE EASEMENT (CITY)
	BART JOINT USE EASEMENT (UPRR)
	PARCEL LINES

EAST BAY GREENWAY




Concept Plan

CADD FILENAME 1457001-PH1-L023	
DATE 5/11/2022	SCALE 1" = 100' (Half-Size)
ALAMEDA CTC PROFESSIONAL SERVICES AGREEMENT NO.	A15-0030
ALAMEDA CTC PROJECT NO. 1457.001	SHEET NO. L-13

c:\ad\1457001\p1\m13_baygreenway\sheet13_06659

GENERAL NOTE:

- I. ALL DRIVEWAYS TO HAVE BIKE LANE INTERSECTION MARKING PER CITY OF OAKLAND DETAIL.

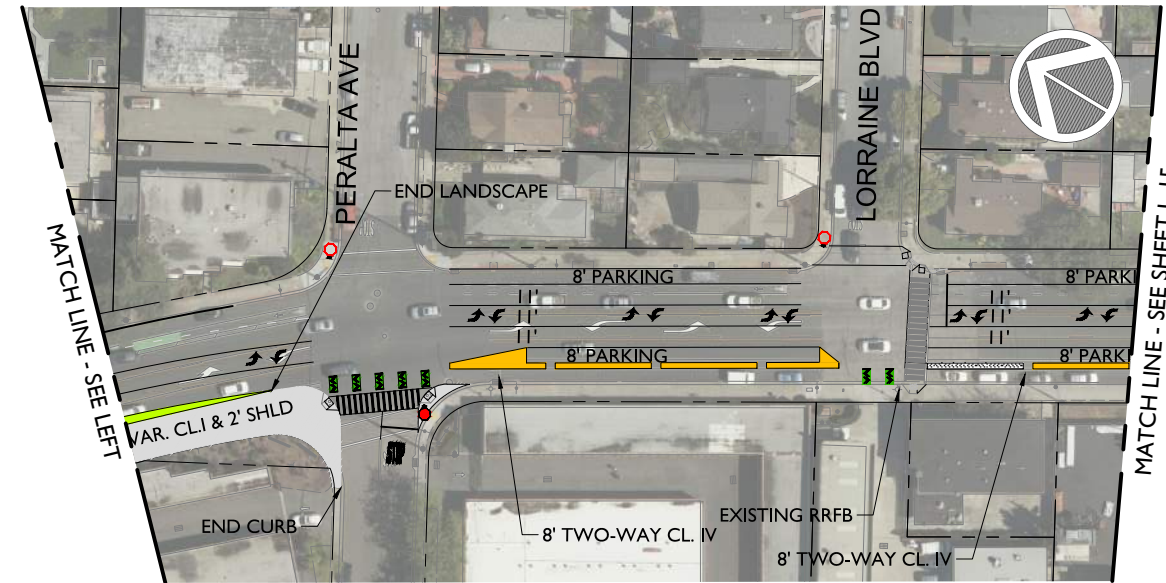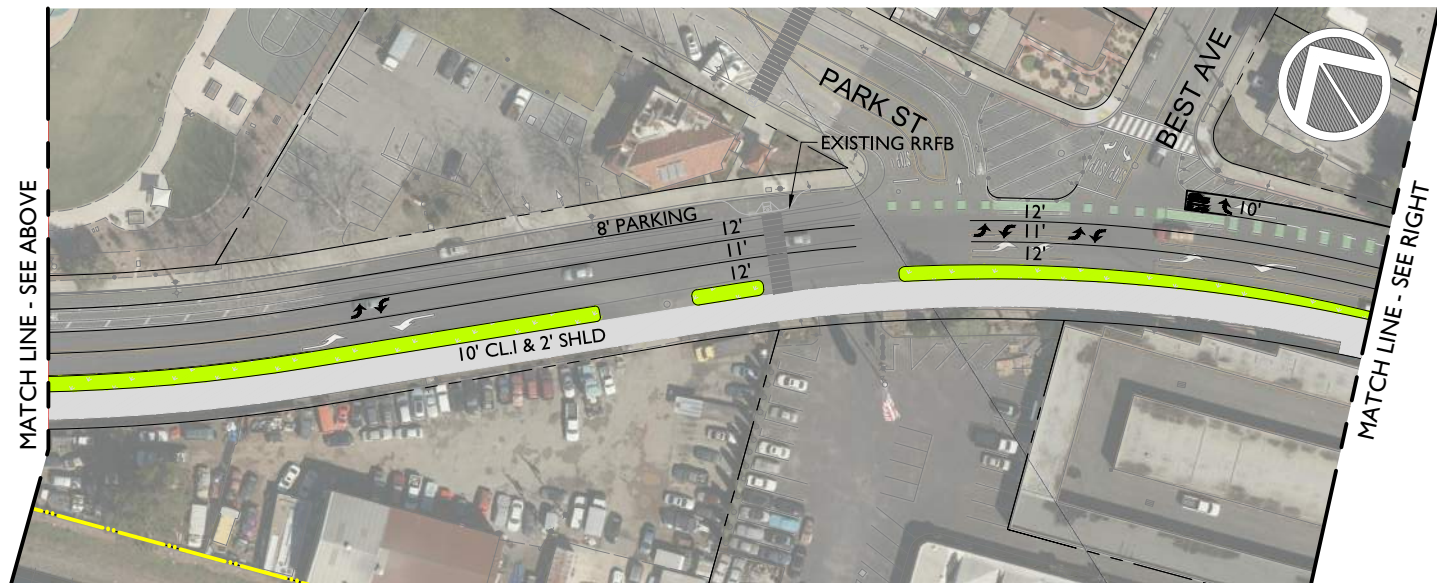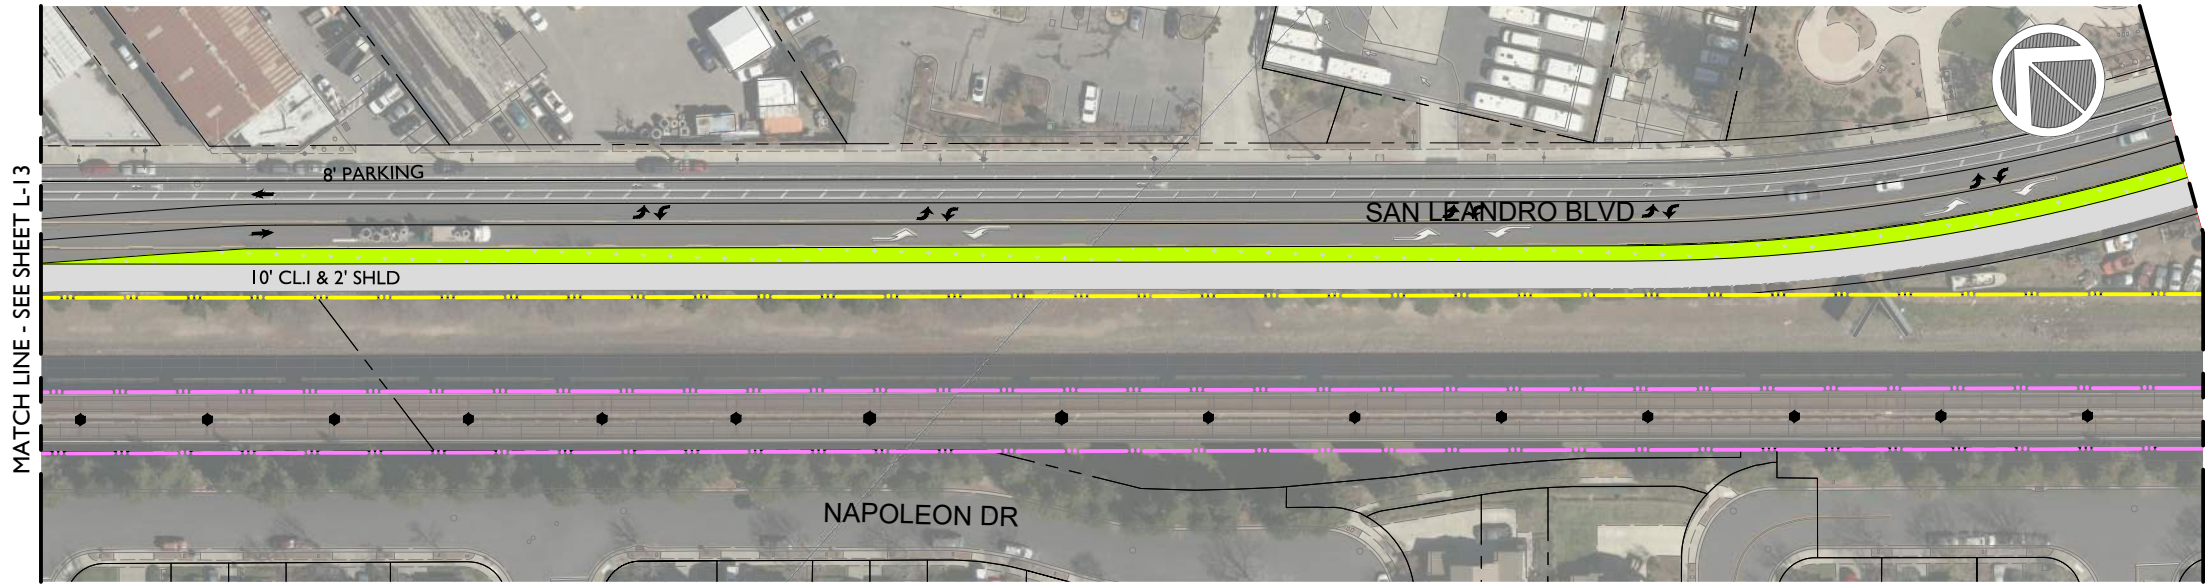

FOR CONCEPTUAL DESIGN PURPOSES ONLY. NOT FOR USE FOR CONSTRUCTION.



LEGEND	
	RAILING
	FENCE
	RRFB
	PHB
	TRAFFIC SIGNAL-PR
	TRAFFIC SIGNAL-EX
	TRAFFIC SIGNAL-MOD
	STOP SIGN-PR
	STOP SIGN-EX
	STOP SIGN-MOD
	SIDEWALK/RAISED ISLAND
	TEXTURED CONCRETE
	GREEN BIKE LANE SURFACE
	UPRR
	BART
	BART JOINT USE EASEMENT (CITY)
	BART JOINT USE EASEMENT (UPRR)
	PARCEL LINES

EAST BAY GREENWAY


Concept Plan

CADD FILENAME 1457001-PH1-L023	
DATE 5/11/2022	SCALE 1" = 100' (Half-Size)
ALAMEDA CTC PROFESSIONAL SERVICES AGREEMENT NO.	A15-0030
ALAMEDA CTC PROJECT NO. 1457.001	SHEET NO. L-14


c:\ad\eb\p\hmb_jap\p\p\eastbay\1457001\06659

GENERAL NOTE:

- I. ALL DRIVEWAYS TO HAVE BIKE LANE INTERSECTION MARKING PER CITY OF OAKLAND DETAIL.

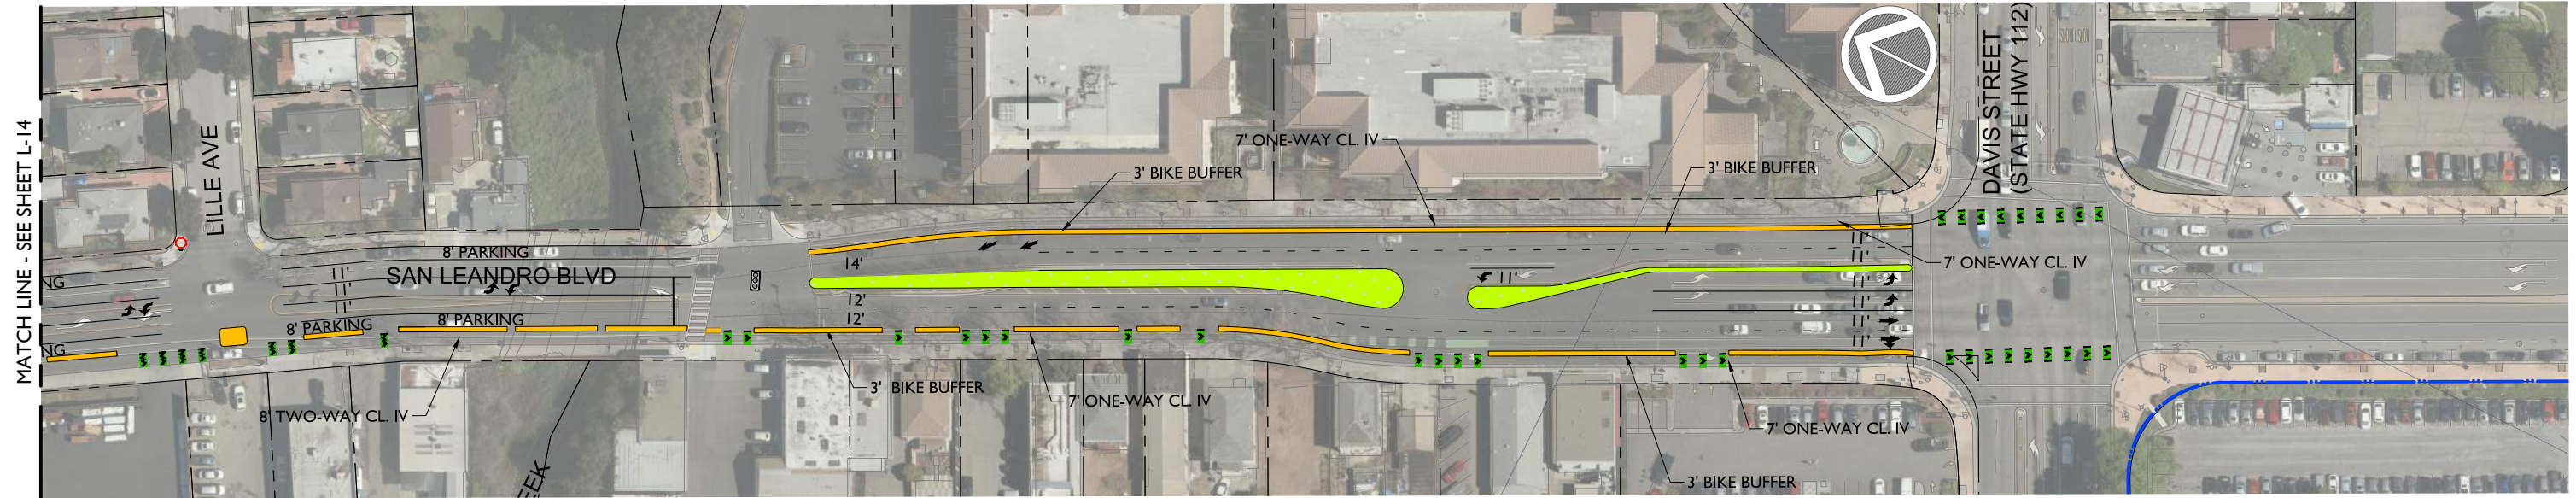

FOR CONCEPTUAL DESIGN PURPOSES ONLY. NOT FOR USE FOR CONSTRUCTION.

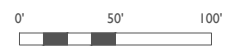

LEGEND	
RAILING	TRAFFIC SIGNAL-PR
STOP SIGN-PR	SIDEWALK/RAISED ISLAND
FENCE	TEXTURED CONCRETE
RRFB	GREEN BIKE LANE SURFACE
TRAFFIC SIGNAL-EX	UPRR
TRAFFIC SIGNAL-MOD	BART
STOP SIGN-MOD	BART JOINT USE EASEMENT (CITY)
STOP SIGN-EX	BART JOINT USE EASEMENT (UPRR)
STOP SIGN-EX	PARCEL LINES
LANDSCAPE MEDIAN	




EAST BAY GREENWAY	
Concept Plan	

CADD FILENAME 1457001-PH1-L023	
DATE 5/11/2022	SCALE 1" = 100' (Half-Size)
ALAMEDA CTC PROFESSIONAL SERVICES AGREEMENT NO.	A15-0030
ALAMEDA CTC PROJECT NO. 1457.001	SHEET NO. L-15


c:\ad\l\p\whmb_j\p\p\west\01\14659

GENERAL NOTES:

1 BIKEWAY TO BE RAISED UP TO SIDEWALK LEVEL.

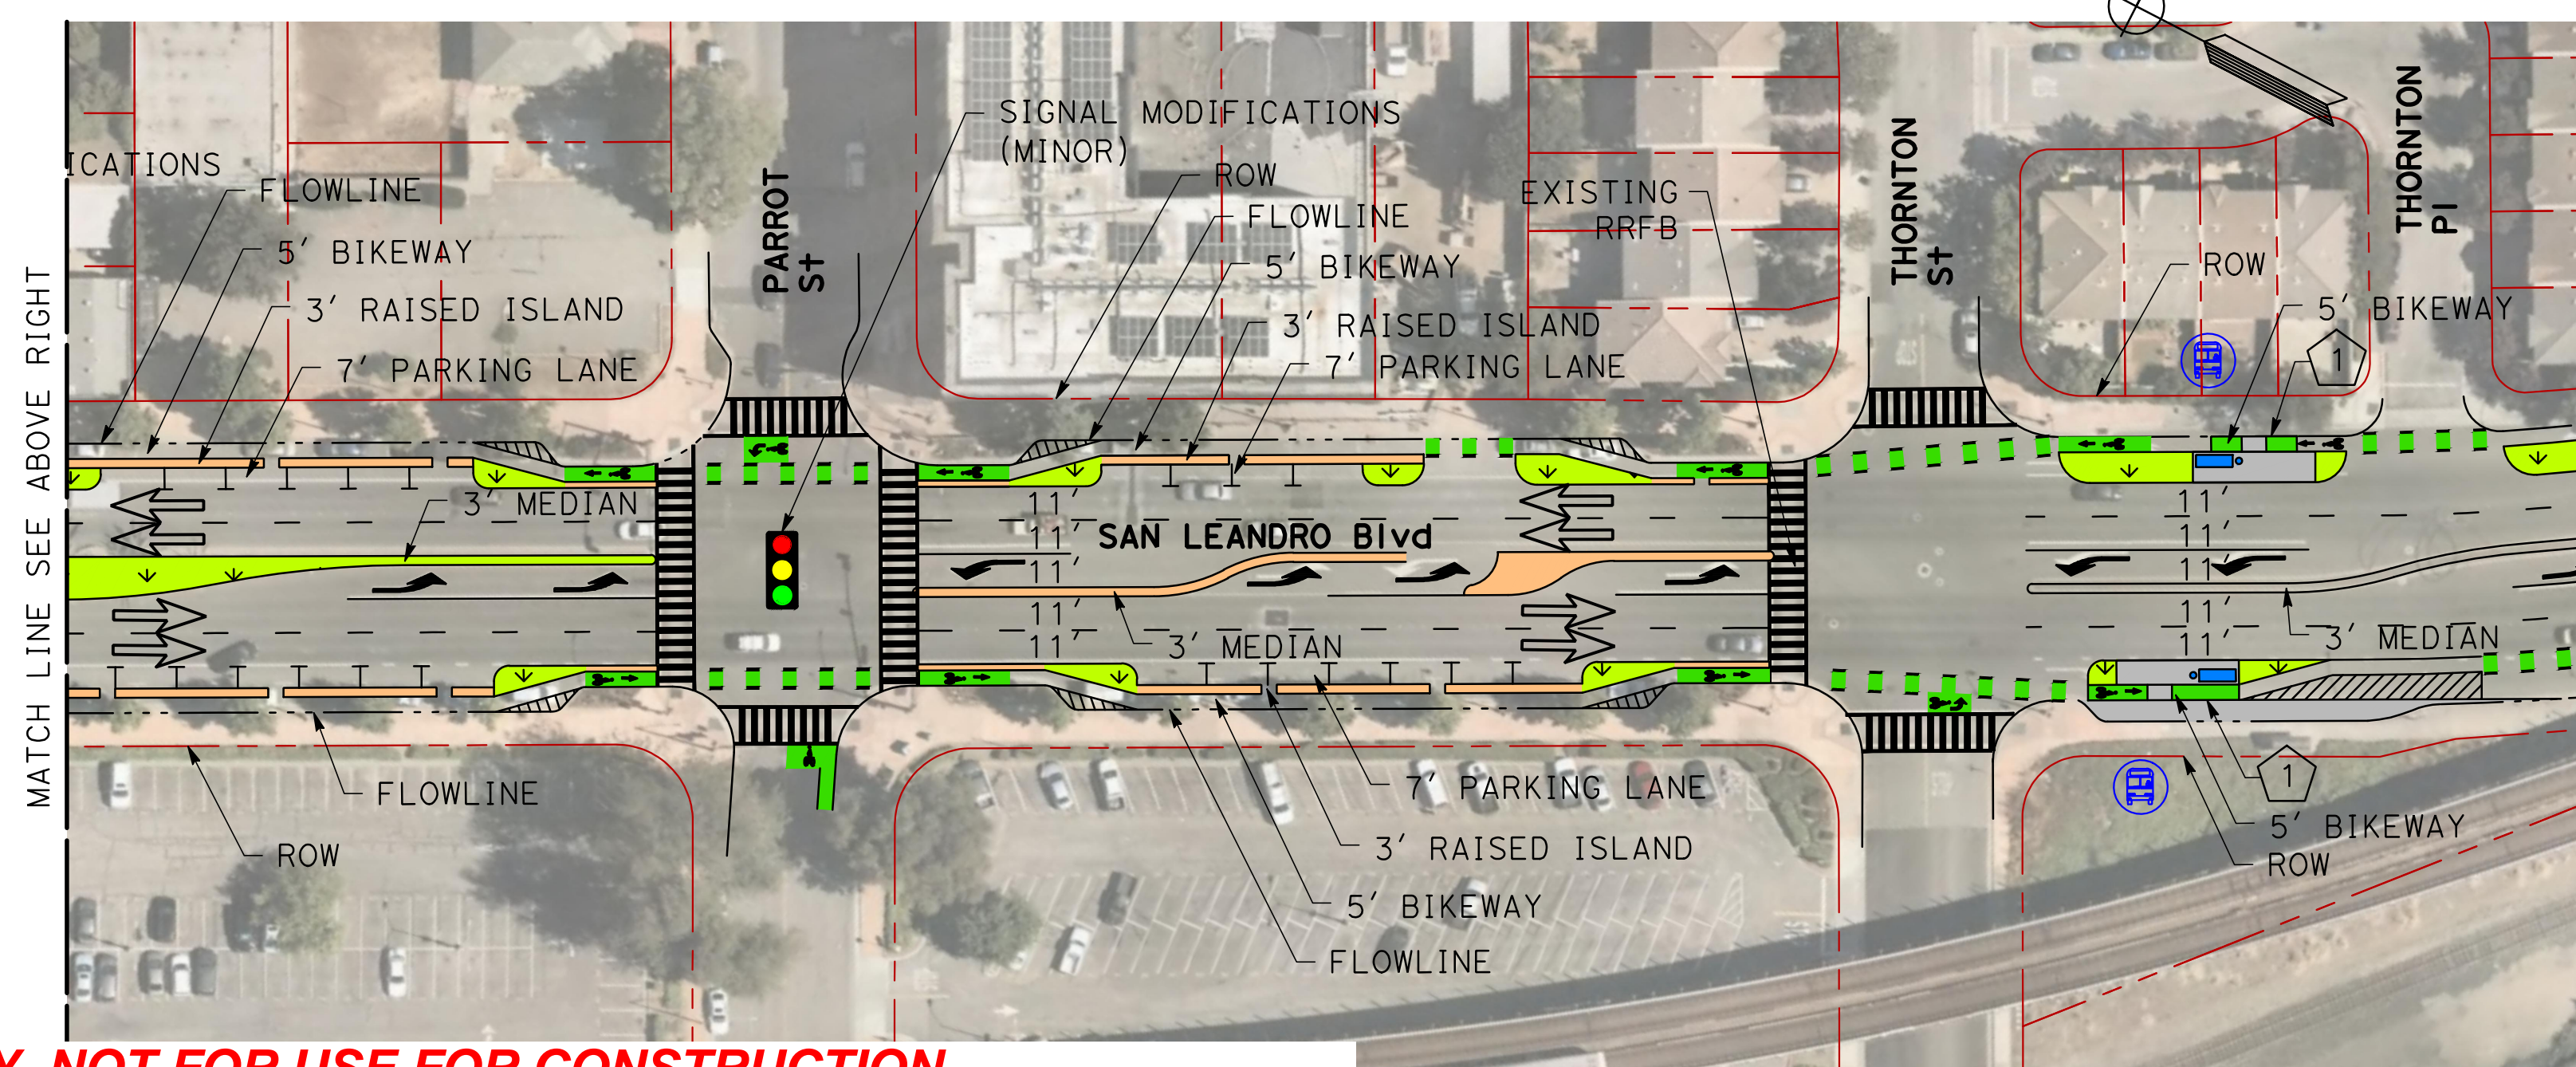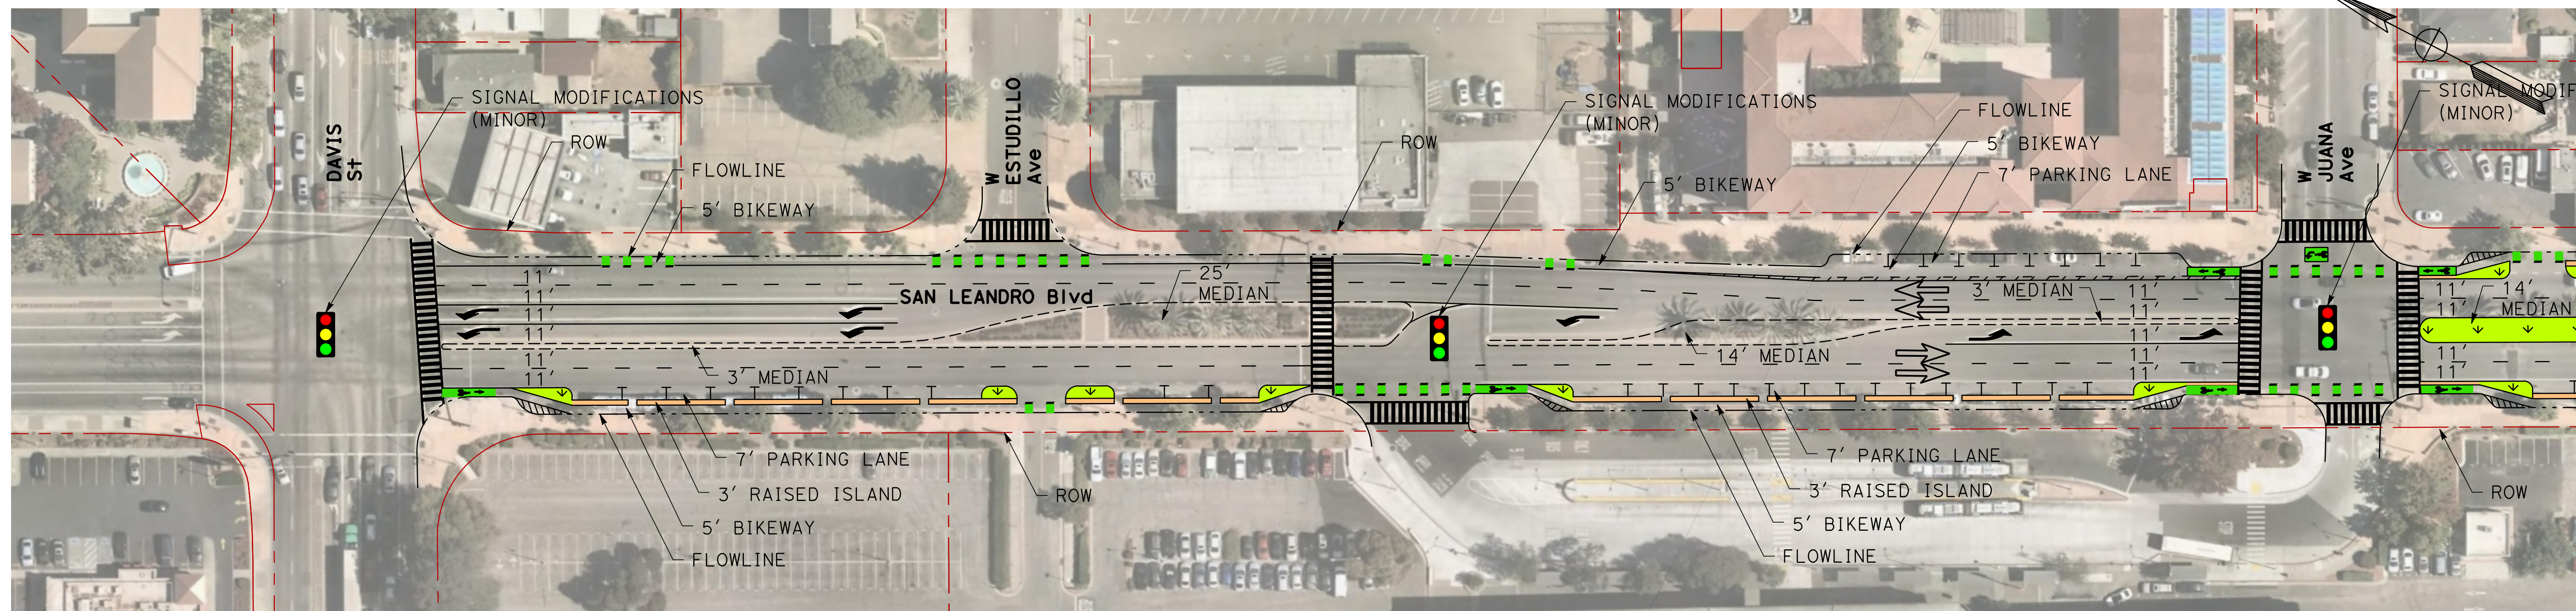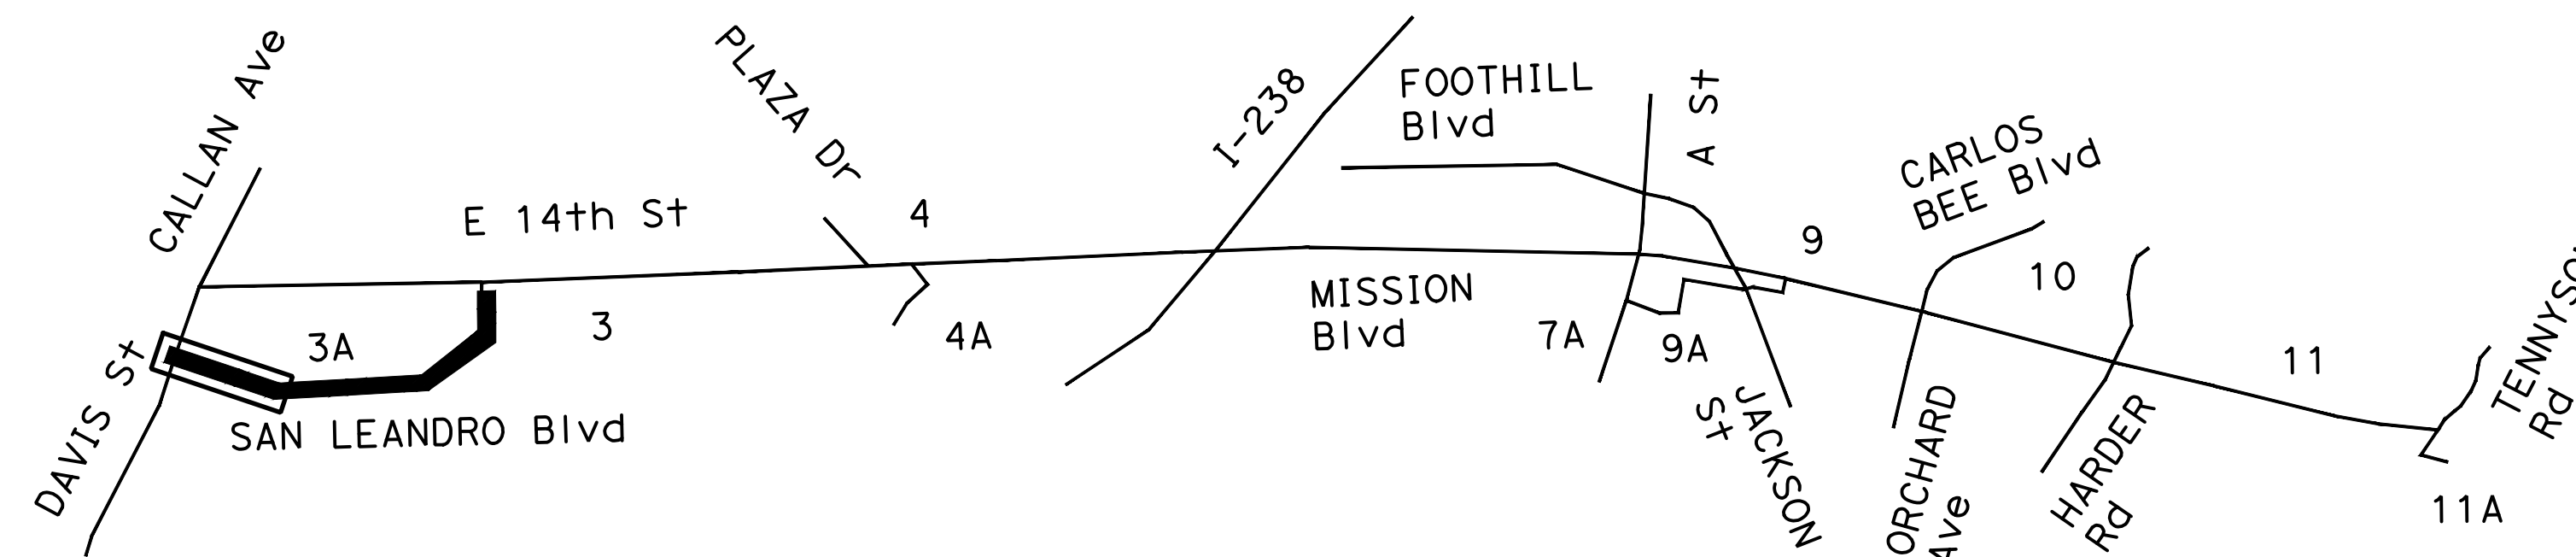




FOR CONCEPTUAL DESIGN PURPOSES ONLY. NOT FOR USE FOR CONSTRUCTION.

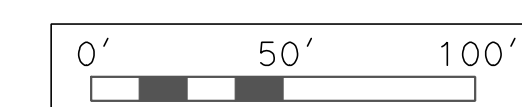


LEGEND					
	GREEN BIKE LANE SURFACE		SHARED BIKE LANE		ROW LINE
	SIGNALIZED INTERSECTION		BUS STOP TO REMAIN		SIDEWALK
	BIKE LANE SYMBOL		BUS STOP TO BE RELOCATED		TEXTURED CONCRETE
	DIRECTION OF TRAVEL		BUS STOP TO BE INSTALLED		LANDSCAPE MEDIAN
					EXISTING MEDIAN
					BUS ISLAND

E14th & MISSION CORRIDOR		CADD FILENAME E14_L1-3 (Segment 3A)	
CONCEPTUAL DESIGN		DATE 4/29/2022	SCALE 1" = 50'
		ALAMEDA CTC PROFESSIONAL SERVICES AGREEMENT NO. A18-0024	A18-0024
		ALAMEDA CTC PROJECT NO. A18-0024	SHEET NO. L-1

i:\kittelson-d-18103-east-14th-st-mission-blvd-fremont-blvd-cadd-2018\sheets

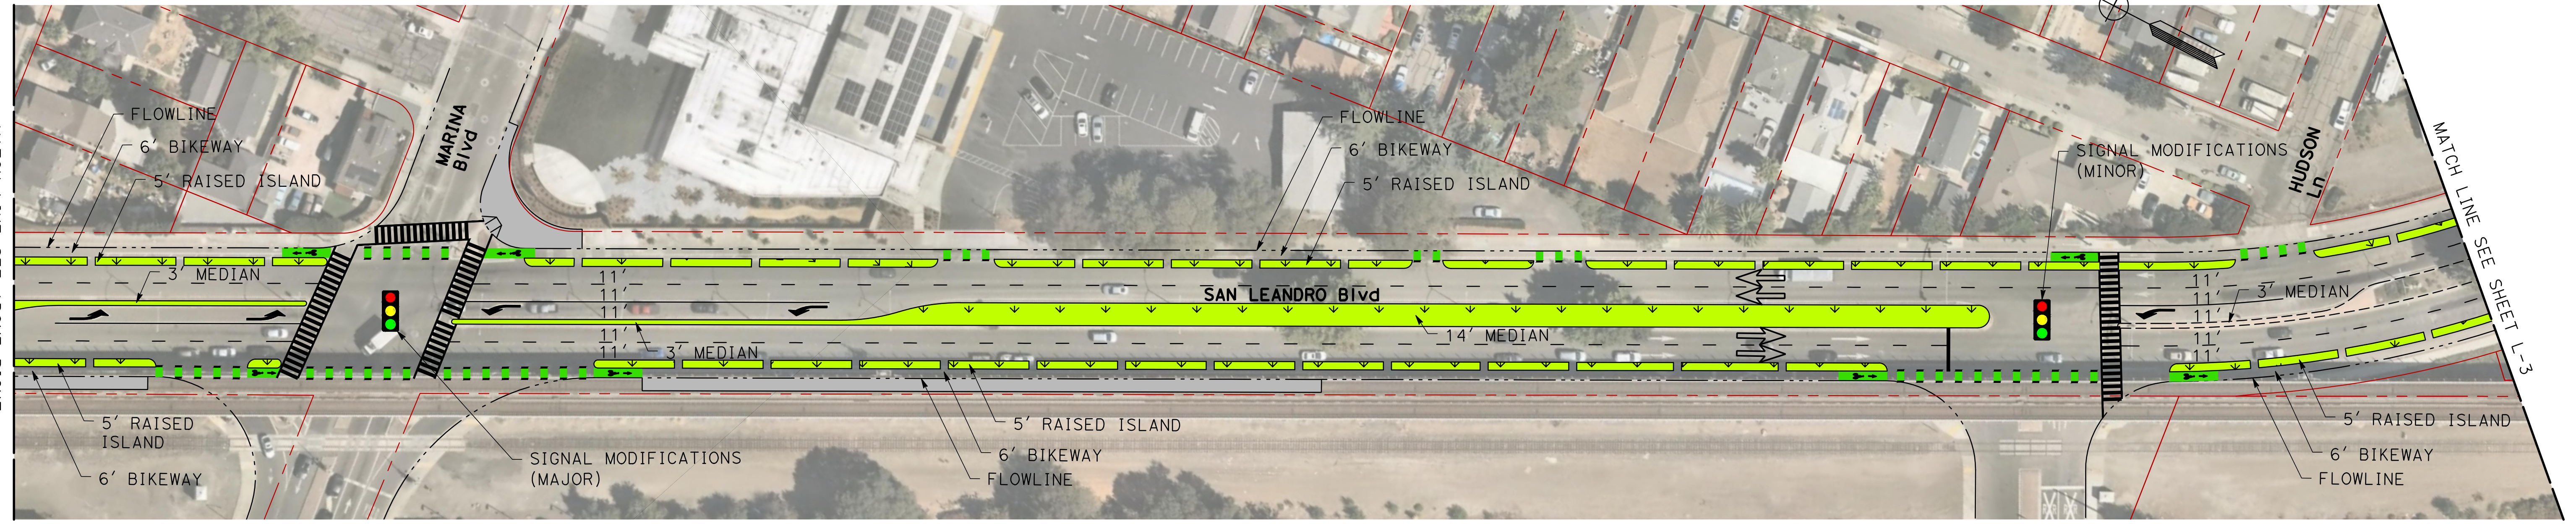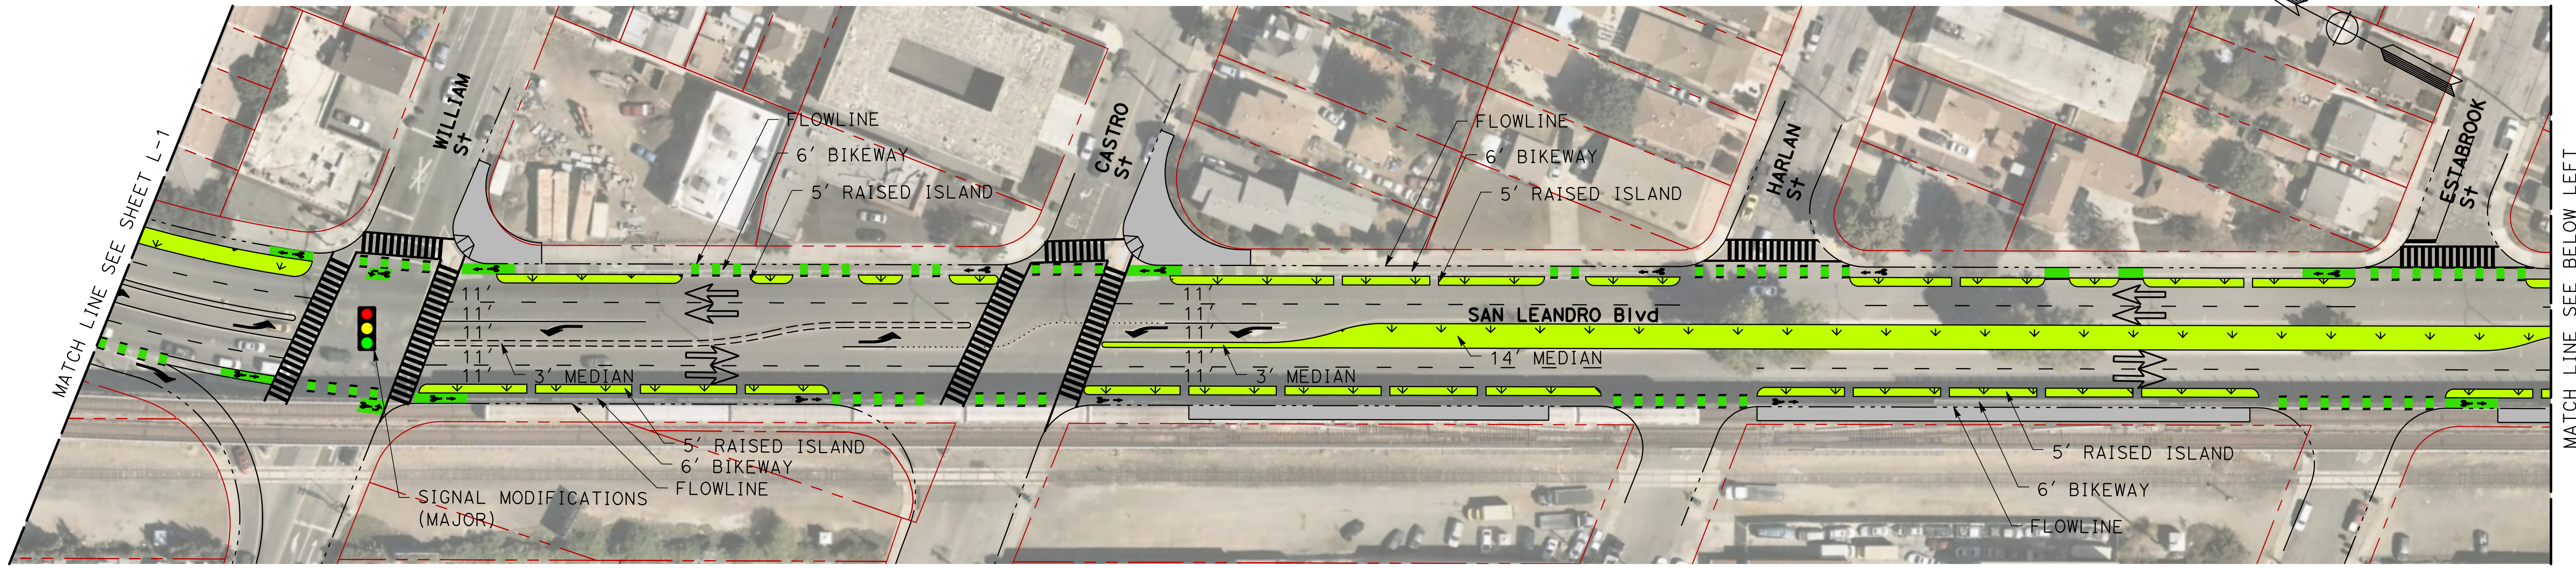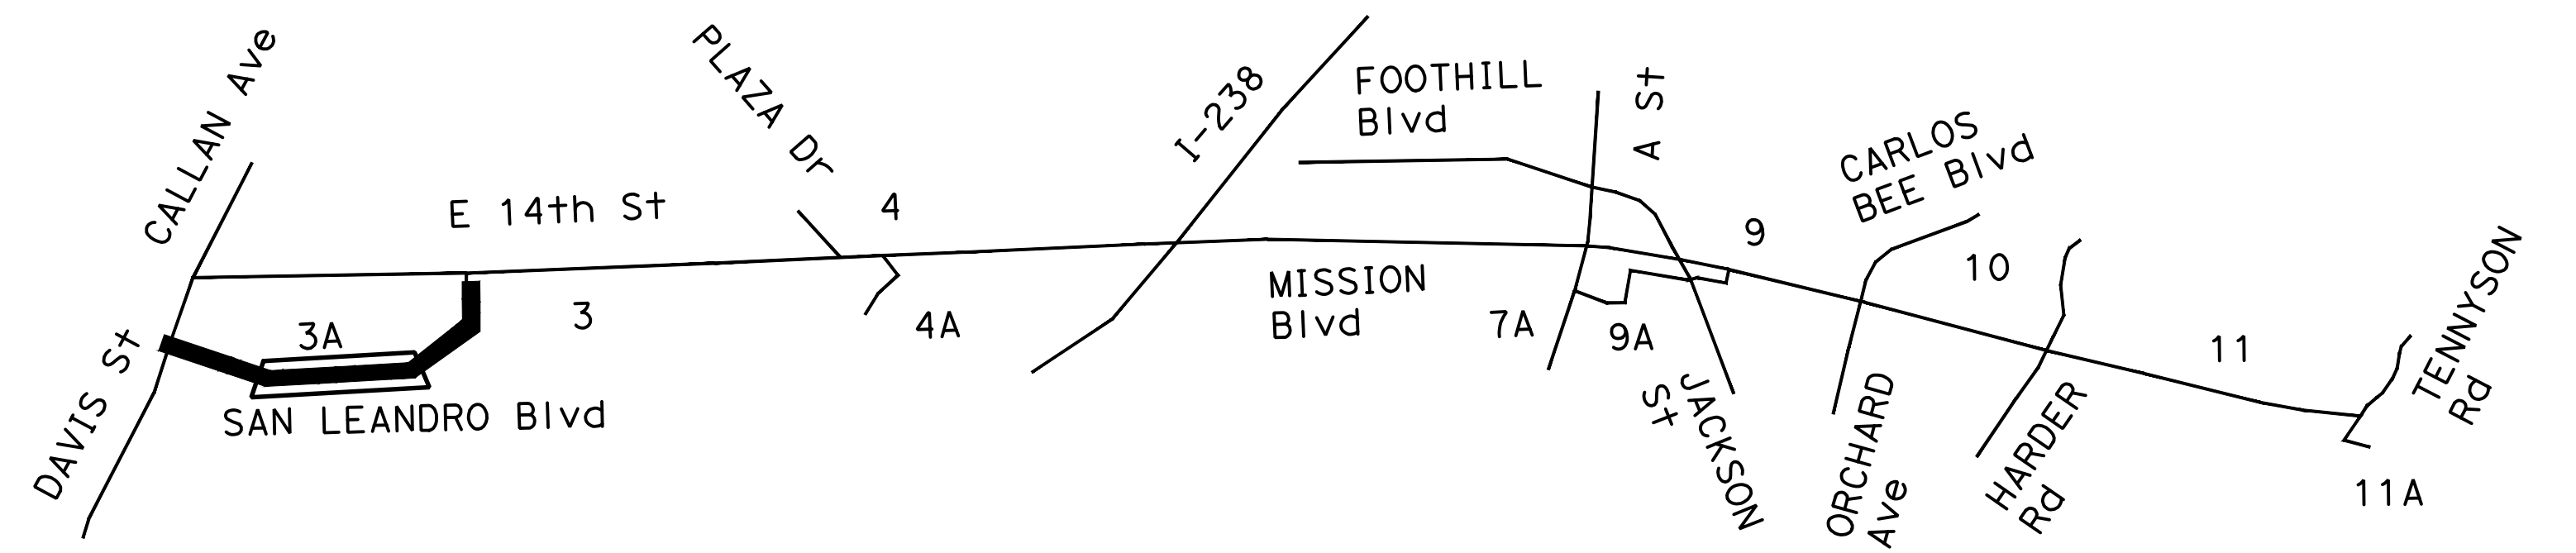



FOR CONCEPTUAL DESIGN PURPOSES ONLY. NOT FOR USE FOR CONSTRUCTION.

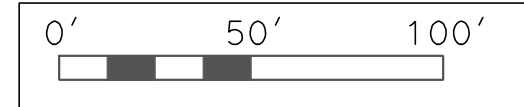


LEGEND	
	GREEN BIKE LANE SURFACE
	SIGNALIZED INTERSECTION
	BIKE LANE SYMBOL
	DIRECTION OF TRAVEL
	SHARED BIKE LANE
	BUS STOP TO REMAIN
	BUS STOP TO BE RELOCATED
	BUS STOP TO BE INSTALLED
	ROW LINE
	SIDEWALK
	TEXTURED CONCRETE
	LANDSCAPE MEDIAN
	EXISTING MEDIAN
	BUS ISLAND

E14th & MISSION CORRIDOR		CADD FILENAME E14_L1-3 (Segment 3A)	
CONCEPTUAL DESIGN		DATE 4/29/2022	SCALE 1" = 50'
		ALAMEDA CTC PROFESSIONAL SERVICES AGREEMENT NO. A18-0024	A18-0024
		ALAMEDA CTC PROJECT NO. A18-0024	SHEET NO. L-2

i:\kittelson-d-18103-east-14th-st-mission-blvd-fremont-blvd-cadd-2018\sheets

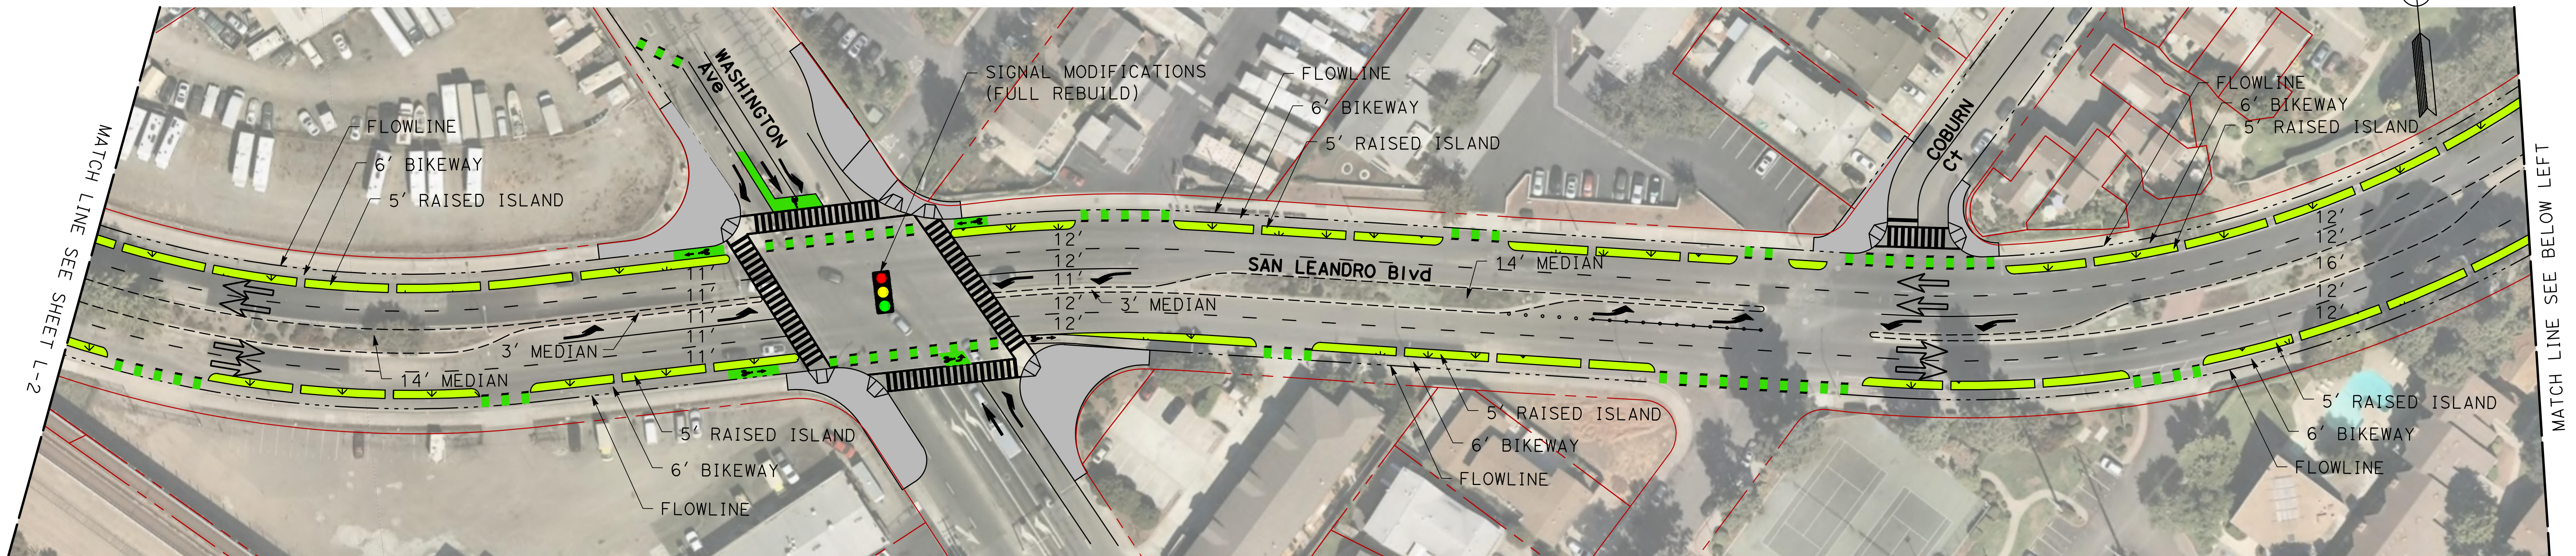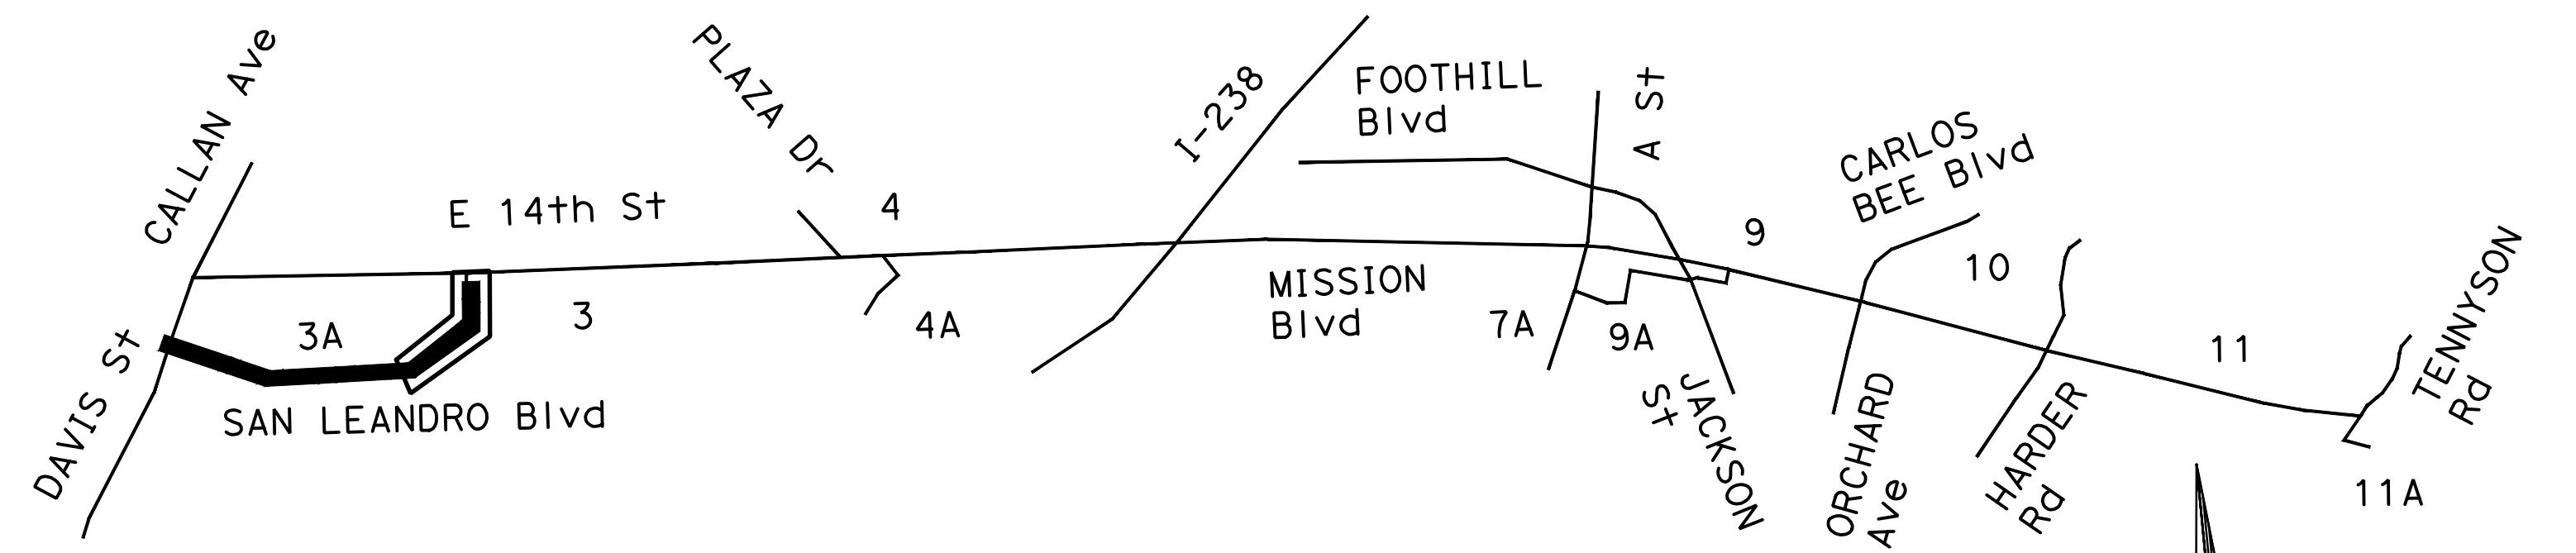

FOR CONCEPTUAL DESIGN PURPOSES ONLY. NOT FOR USE FOR CONSTRUCTION.

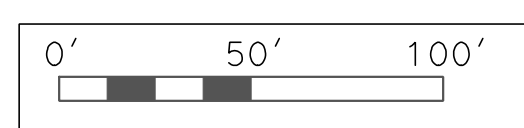



LEGEND					
	GREEN BIKE LANE SURFACE		SHARED BIKE LANE		ROW LINE
	SIGNALIZED INTERSECTION		BUS STOP TO REMAIN		SIDEWALK
	BIKE LANE SYMBOL		BUS STOP TO BE RELOCATED		TEXTURED CONCRETE
	DIRECTION OF TRAVEL		BUS STOP TO BE INSTALLED		LANDSCAPE MEDIAN
					BUS ISLAND
					EXISTING MEDIAN

E14th & MISSION CORRIDOR		CADD FILENAME E14_L1-3 (Segment 3A)	
CONCEPTUAL DESIGN		DATE 4/29/2022	SCALE 1" = 50'
		ALAMEDA CTC PROFESSIONAL SERVICES AGREEMENT NO. A18-0024	A18-0024
		ALAMEDA CTC PROJECT NO. A18-0024	SHEET NO. L-3


i:\kittelson-d-18103-east-14th-st-mission-blvd-fremont-blvd\cadd-2018\sheets

GENERAL NOTES:

- ① BIKEWAY TO BE RAISED UP TO SIDEWALK LEVEL.
- ② FLOWLINE ARE TO BE ADDRESSED IN FINAL DESIGN.
- ③ EXIST DRIVEWAY TO BE RAISED UP TO SIDEWALK HEIGHT FOR PED/BIKE SAFETY.

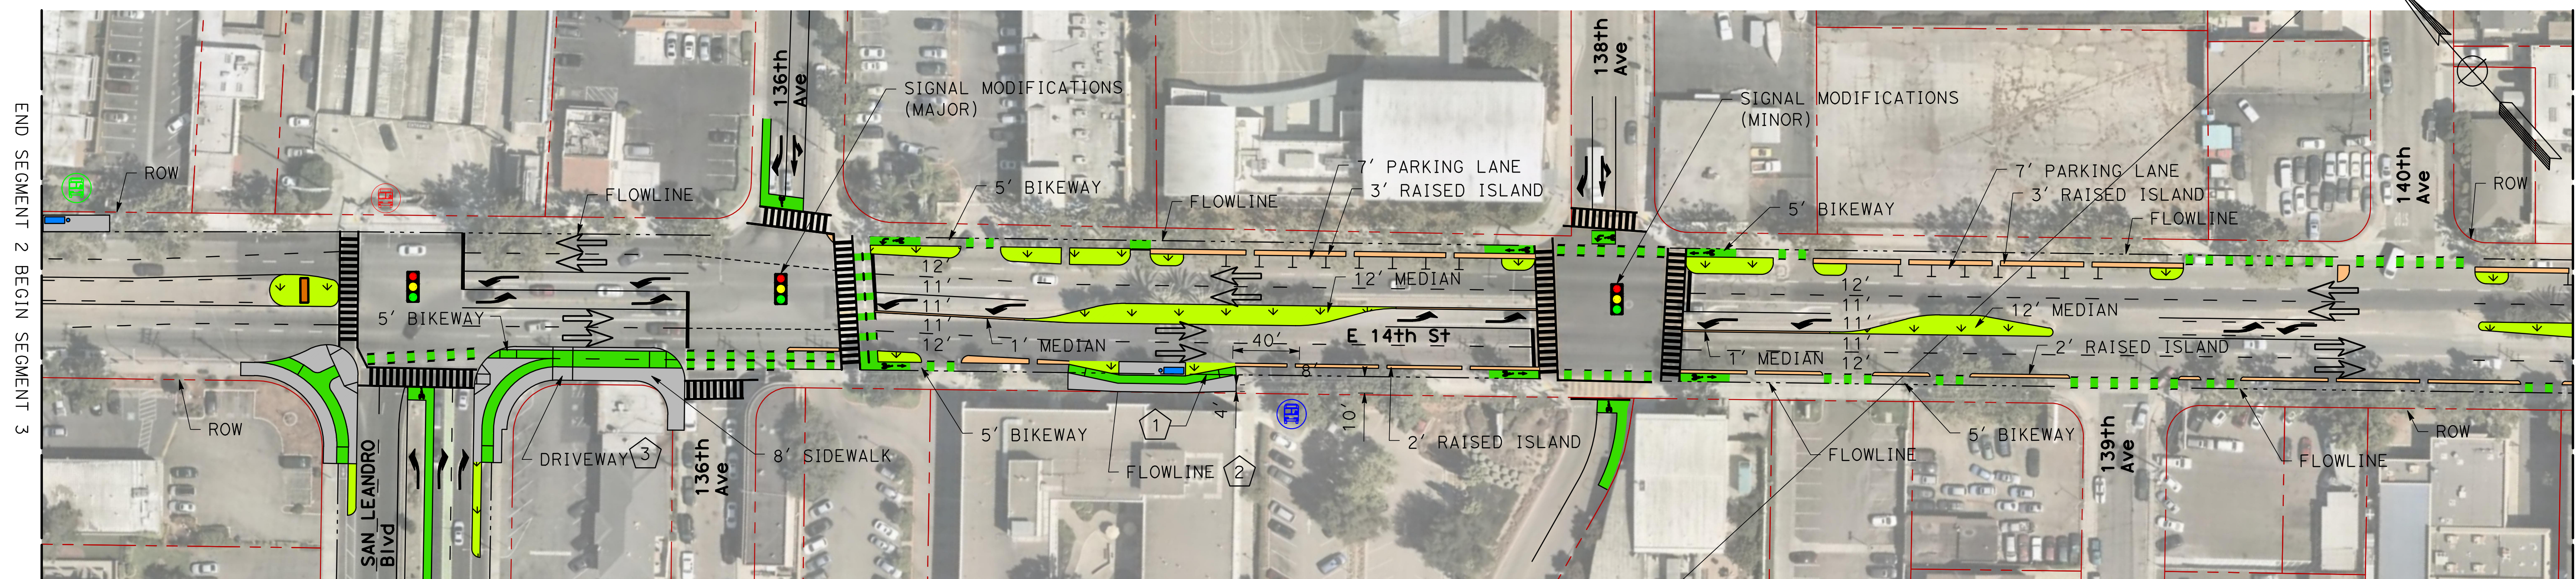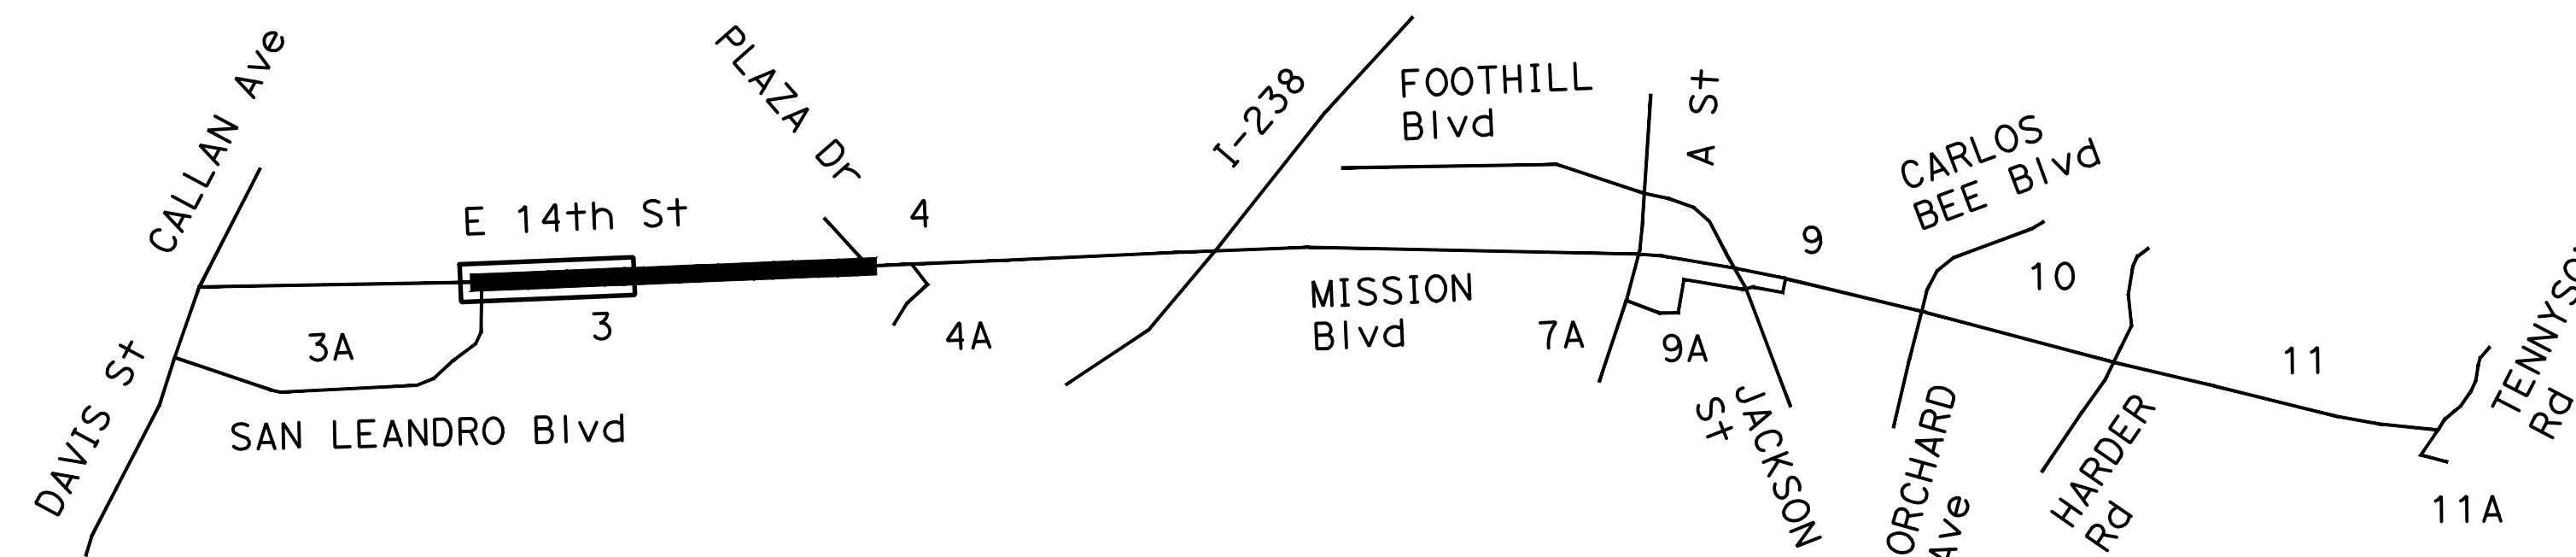


END SEGMENT 3A BEGIN SEGMENT 3
MATCH LINE SEE SHEET L-3

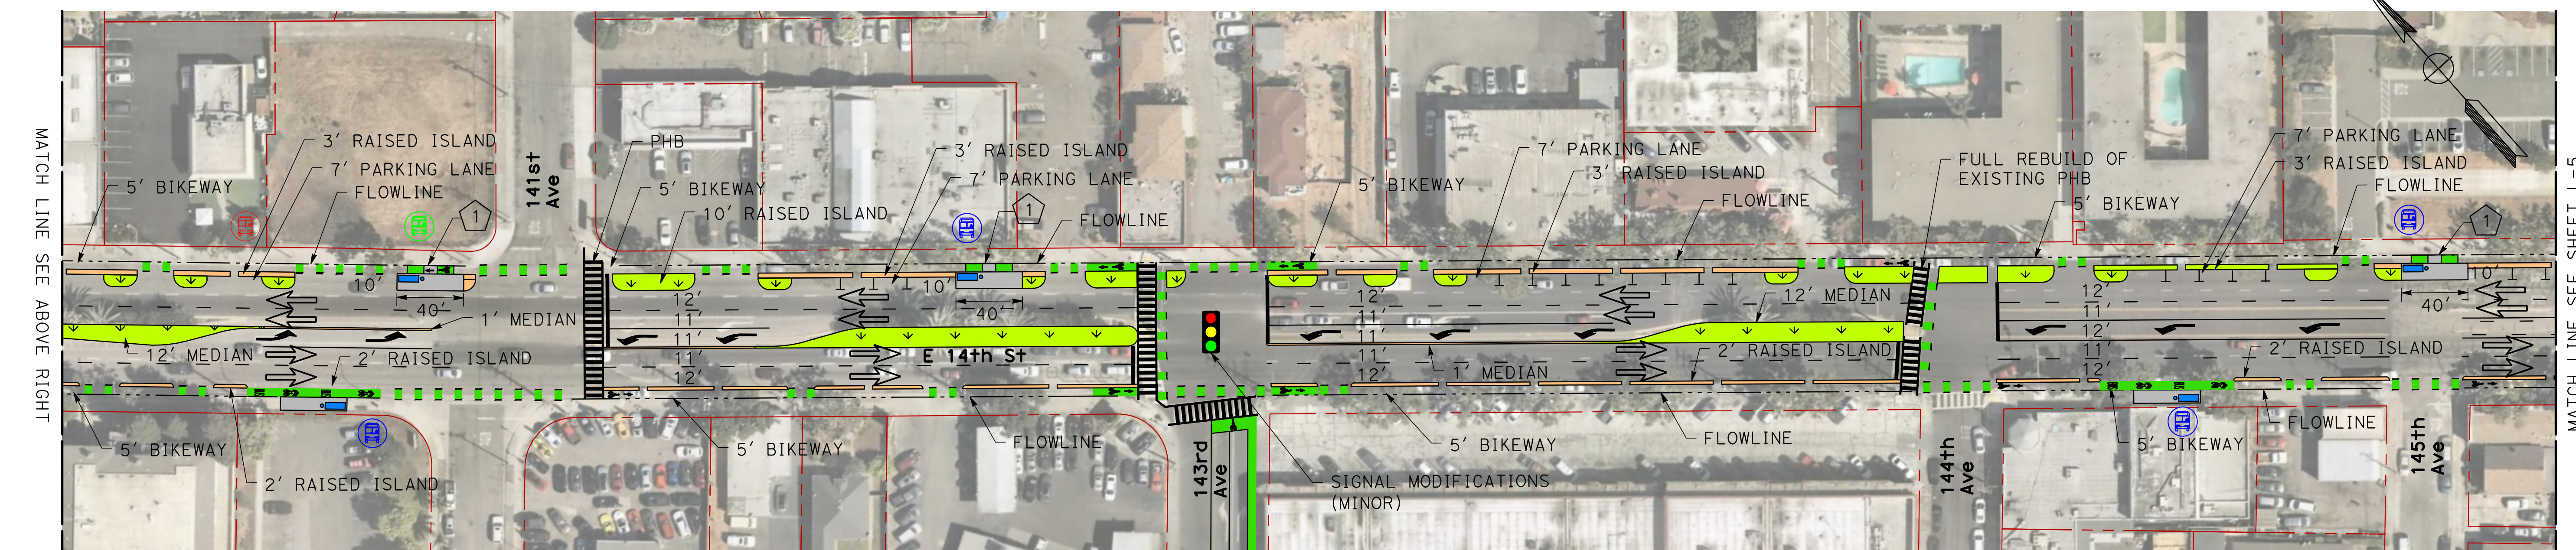

FOR CONCEPTUAL DESIGN PURPOSES ONLY. NOT FOR USE FOR CONSTRUCTION.

IEW ONLY

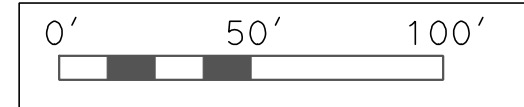




LEGEND		ROW LINE		EXISTING MEDIAN	
	GREEN BIKE LANE SURFACE		ROW LINE		EXISTING MEDIAN
	SIGNALIZED INTERSECTION		SIDEWALK		BUS ISLAND
	BIKE LANE SYMBOL		TEXTURED CONCRETE		LANDSCAPE MEDIAN
	DIRECTION OF TRAVEL		BUS STOP TO REMAIN		
			BUS STOP TO BE RELOCATED		
			BUS STOP TO BE INSTALLED		

E14th & MISSION CORRIDOR		CADD FILENAME E14_L4-6 (Segment 3)	
CONCEPTUAL DESIGN		DATE 4/29/2022	SCALE 1" = 50'
		ALAMEDA CTC PROFESSIONAL SERVICES AGREEMENT NO. A18-0024	A18-0024
		ALAMEDA CTC PROJECT NO. A18-0024	SHEET NO. L-4

i:\kittelson-d-18103-east 14th st mission blvd fremont blvd cadd 2018\sheets


GENERAL NOTES:

- 1 BIKEWAY TO BE RAISED UP TO SIDEWALK LEVEL.
- 2 FLOWLINE ARE TO BE ADDRESSED IN FINAL DESIGN.
- 3 EXIST DRIVEWAY TO BE RAISED UP TO SIDEWALK HEIGHT FOR PED/BIKE SAFETY.

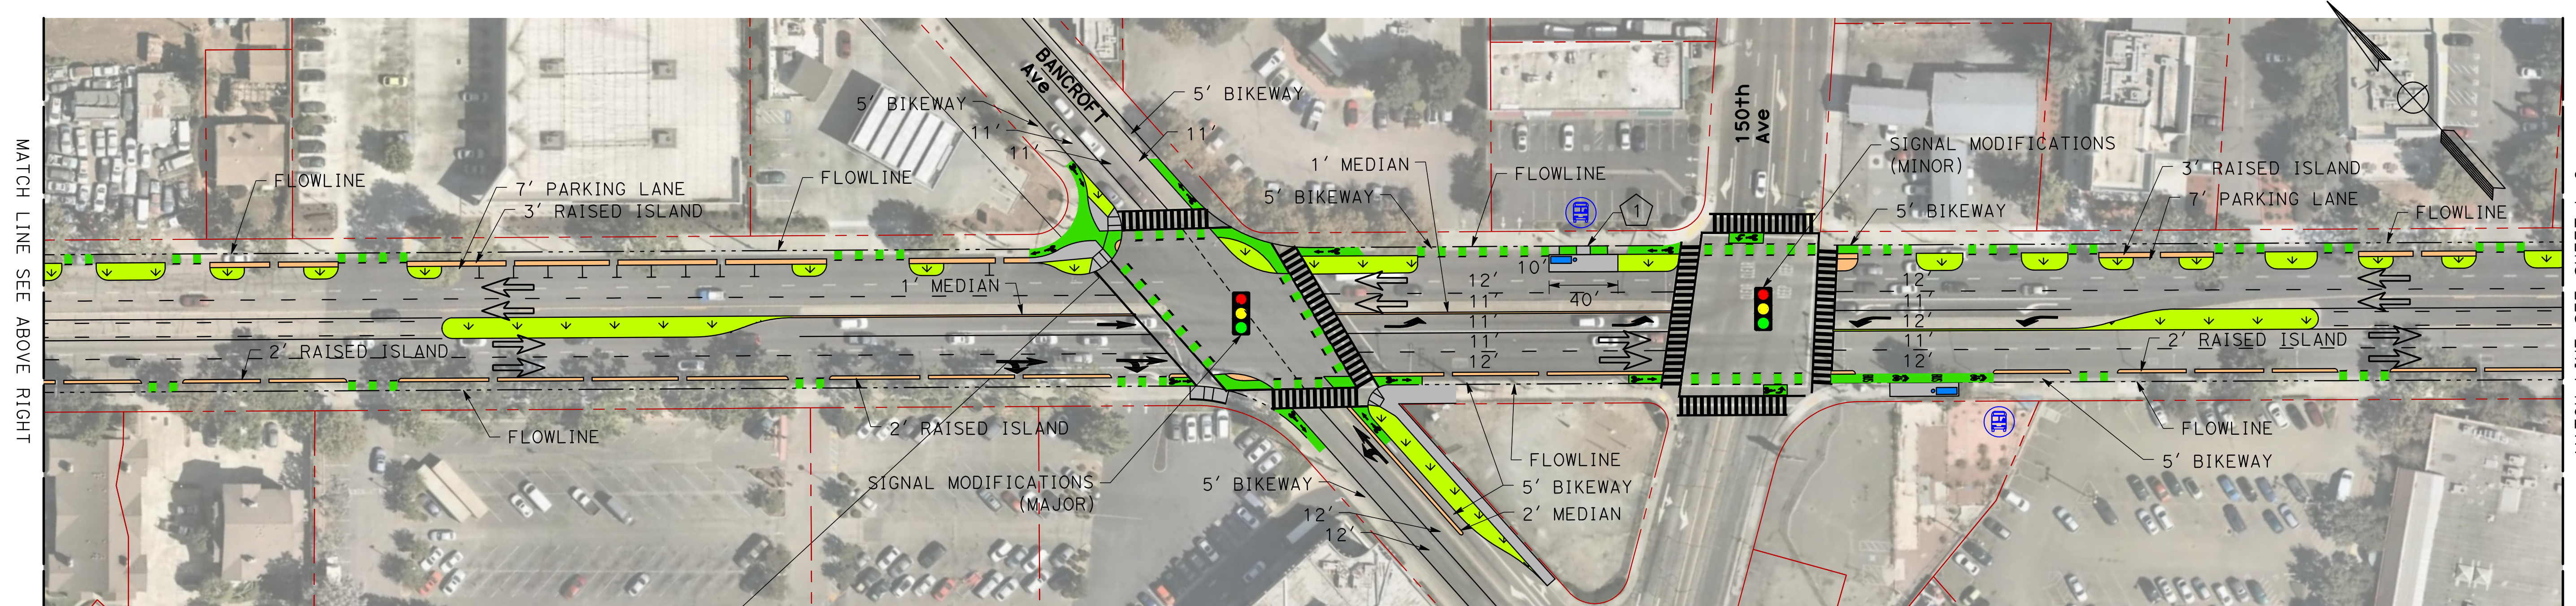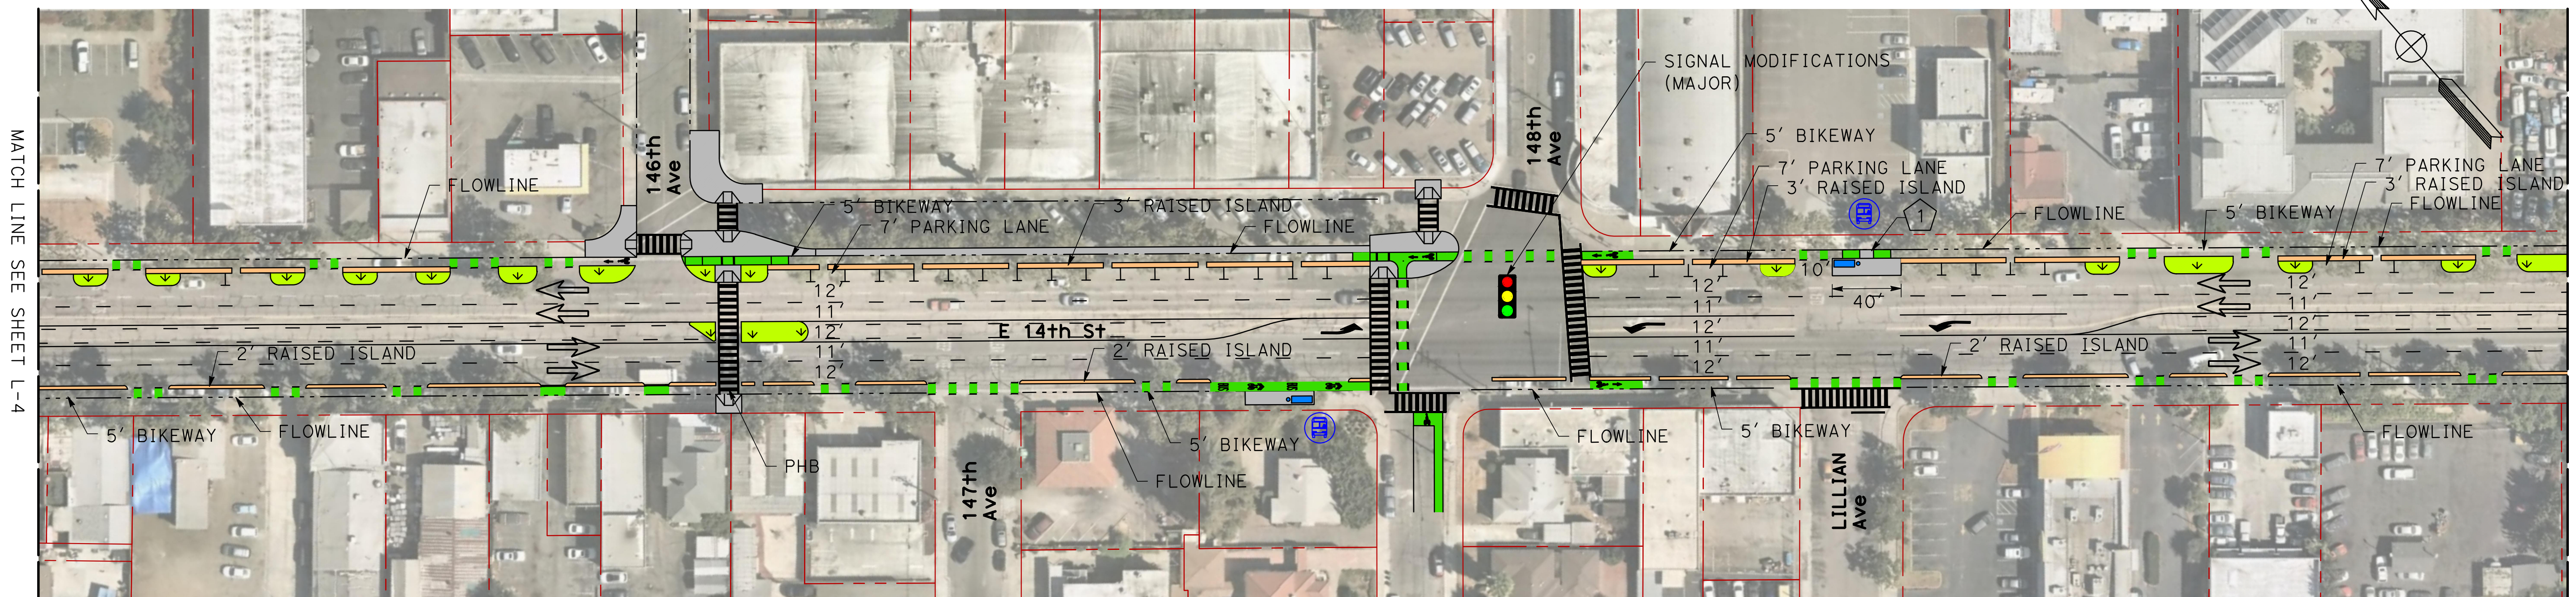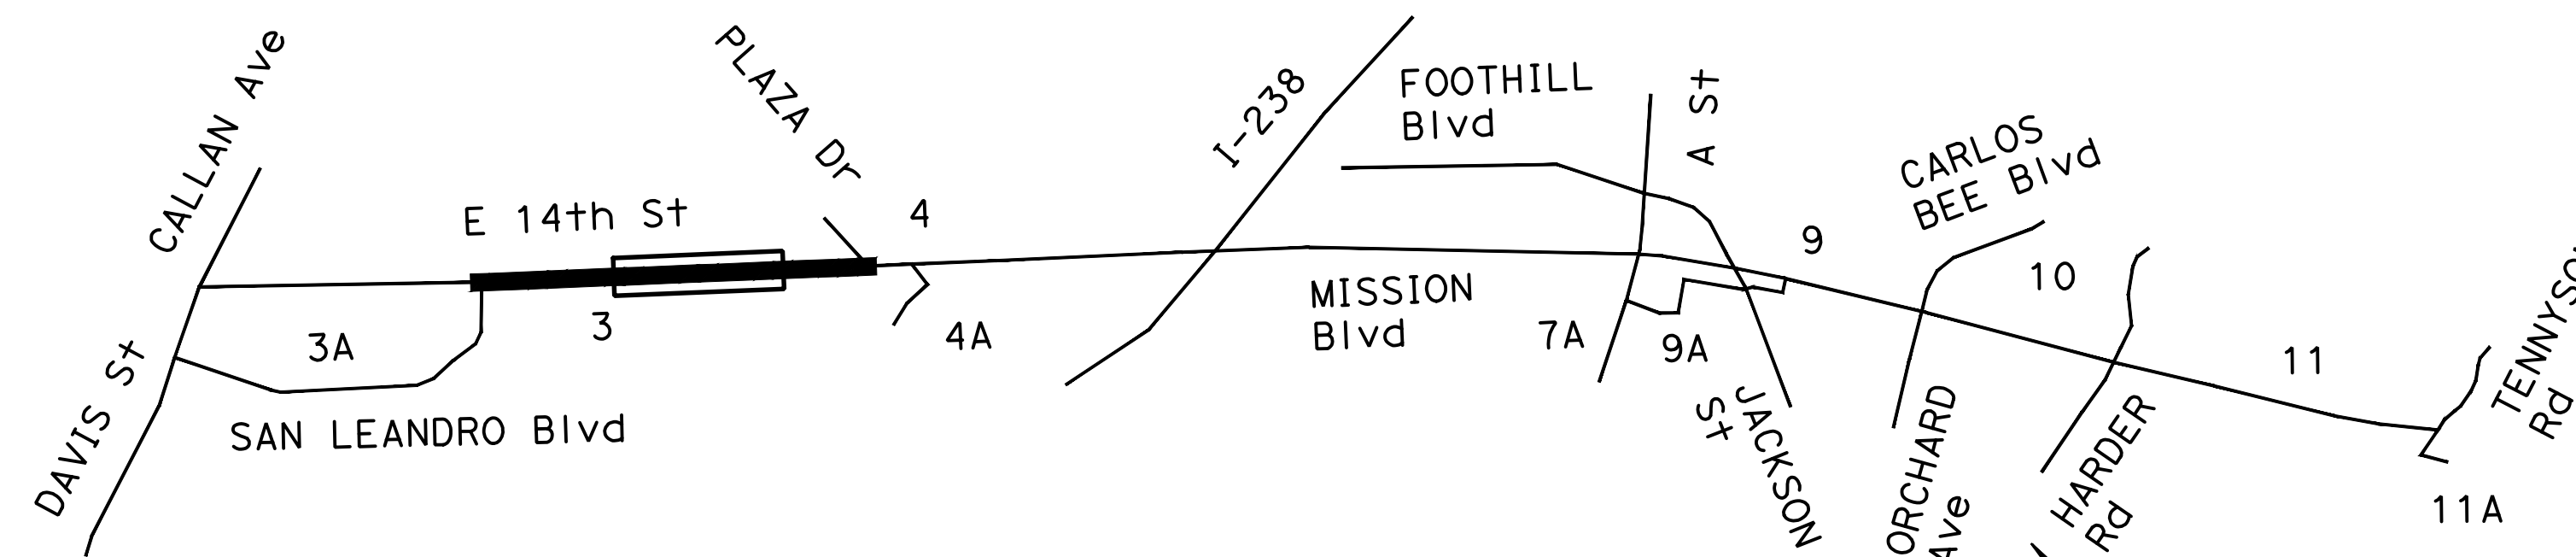

FOR CONCEPTUAL DESIGN PURPOSES ONLY. NOT FOR USE FOR CONSTRUCTION.

IEW ONLY

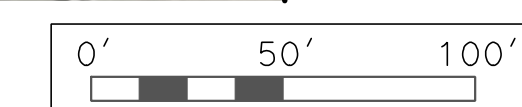




LEGEND		ROW LINE		EXISTING MEDIAN	
	GREEN BIKE LANE SURFACE		ROW LINE		EXISTING MEDIAN
	SIGNALIZED INTERSECTION		SIDEWALK		BUS ISLAND
	BIKE LANE SYMBOL		TEXTURED CONCRETE		LANDSCAPE MEDIAN
	DIRECTION OF TRAVEL		SHARED BIKE LANE		BUS STOP TO REMAIN
			BUS STOP TO BE RELOCATED		BUS STOP TO BE INSTALLED

E14th & MISSION CORRIDOR		CADD FILENAME E14_L4-6 (Segment 3)	
CONCEPTUAL DESIGN		DATE 4/29/2022	SCALE 1" = 50'
		ALAMEDA CTC PROFESSIONAL SERVICES AGREEMENT NO. A18-0024	A18-0024
		ALAMEDA CTC PROJECT NO. A18-0024	SHEET NO. L-5

i:\kittelson-d-18103-east 14th st mission blvd fremont blvd cadd 2018\sheets


GENERAL NOTES:

- ① BIKEWAY TO BE RAISED UP TO SIDEWALK LEVEL.
- ② FLOWLINE ARE TO BE ADDRESSED IN FINAL DESIGN.
- ③ EXIST DRIVEWAY TO BE RAISED UP TO SIDEWALK HEIGHT FOR PED/BIKE SAFETY.

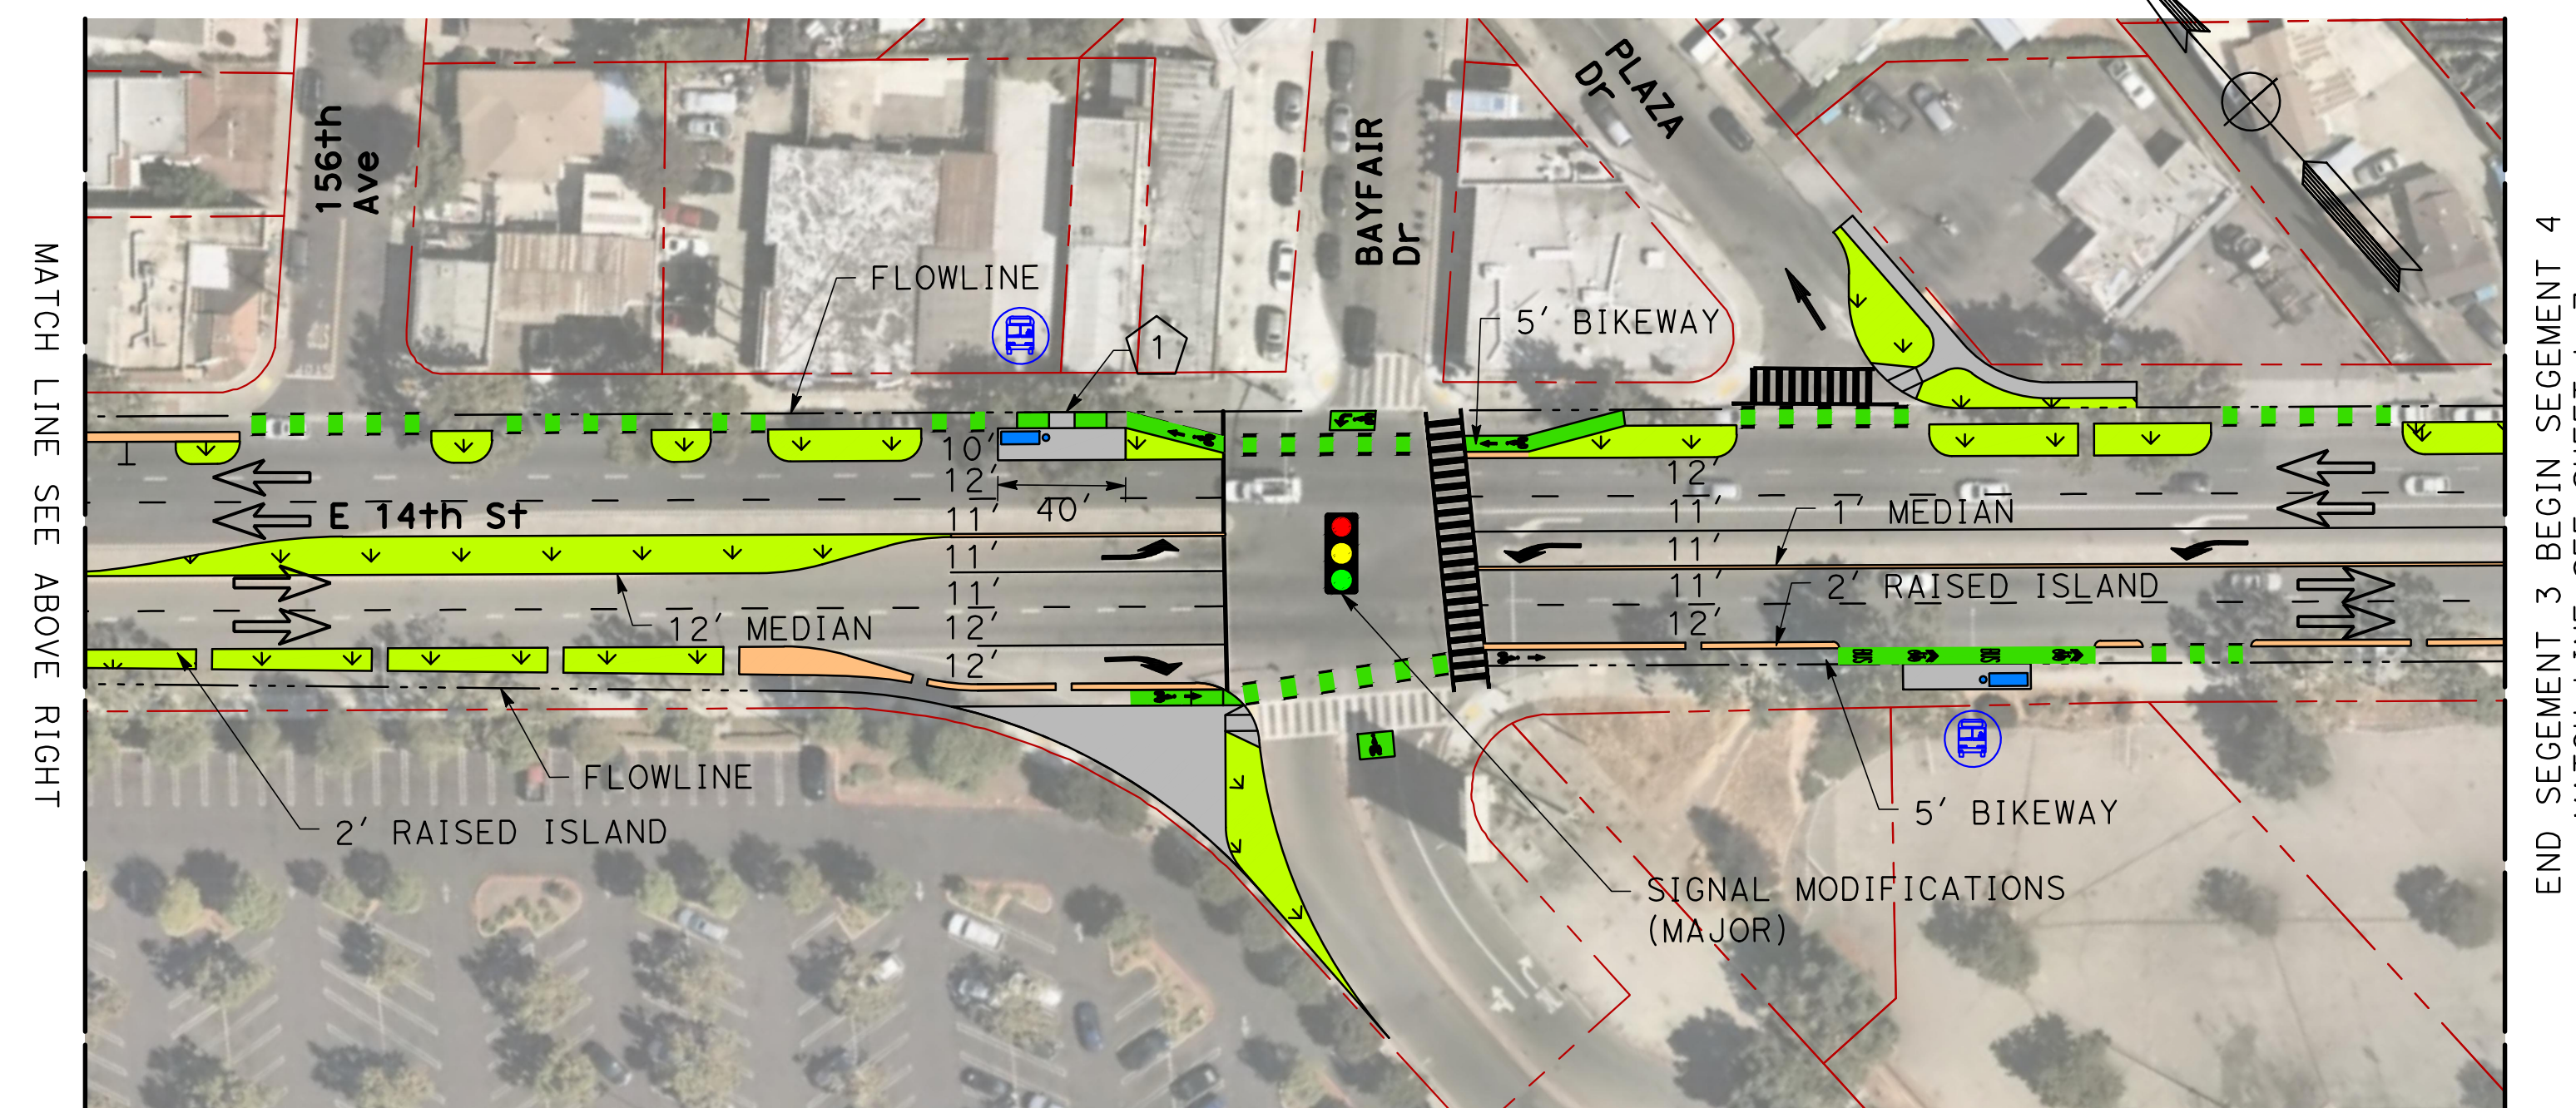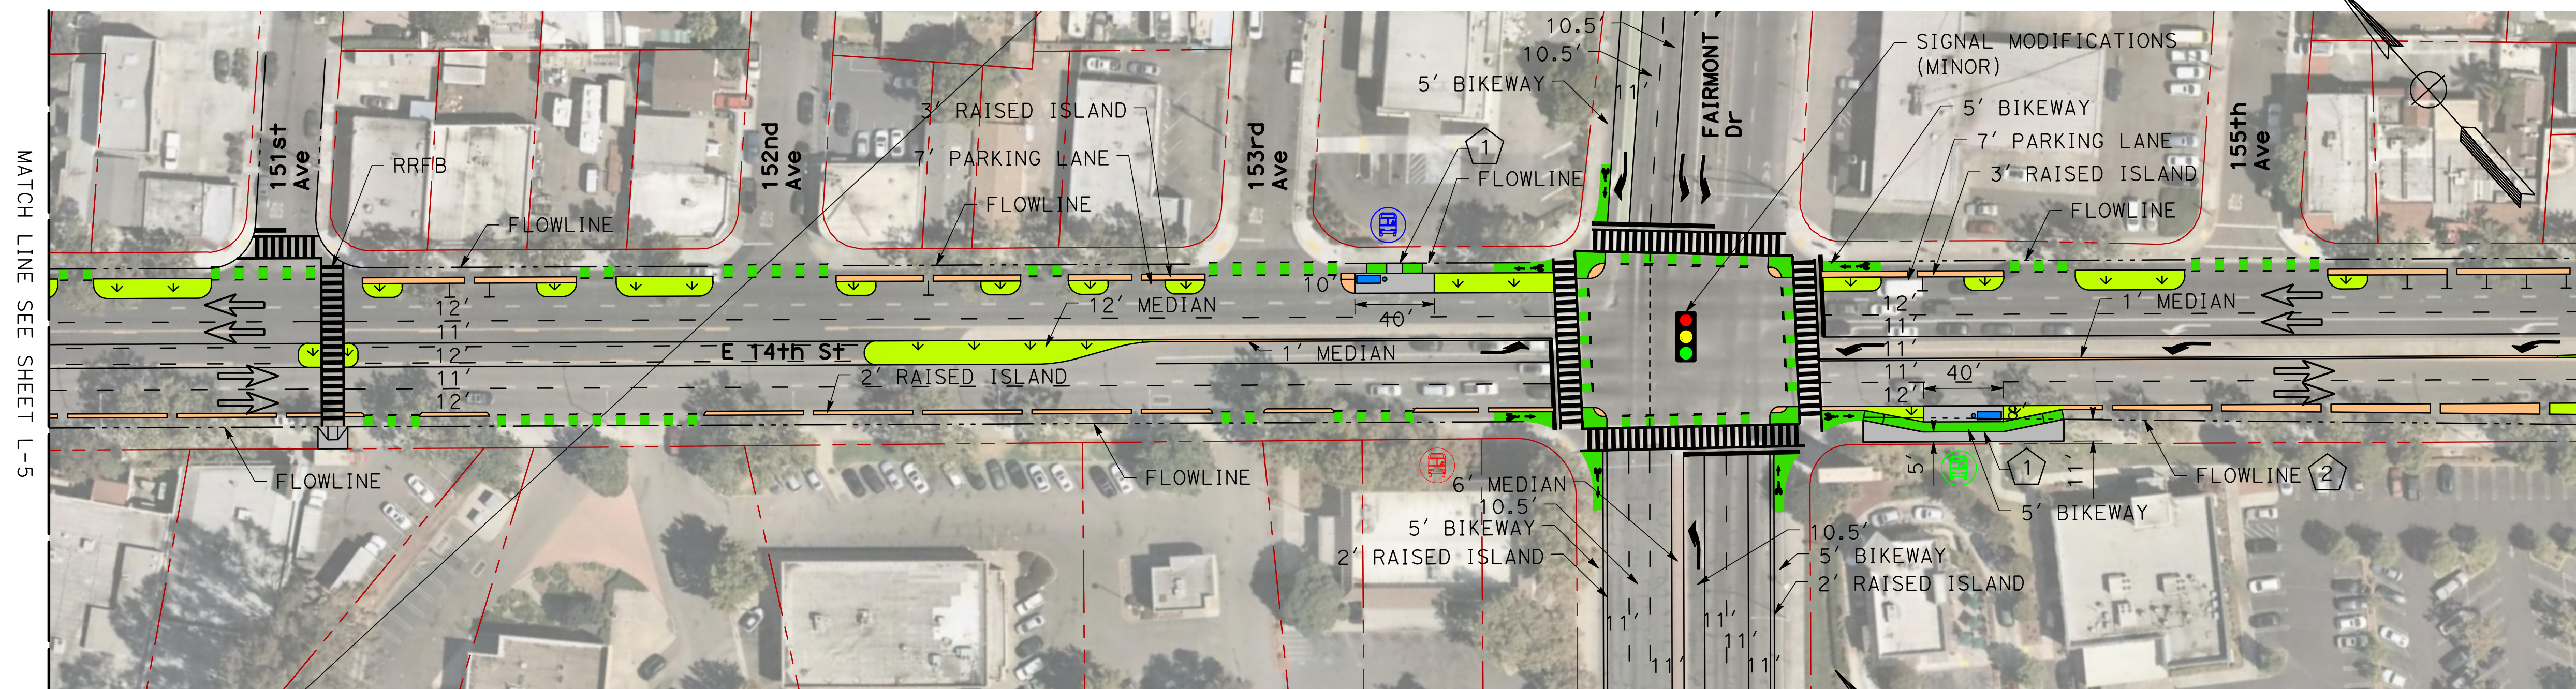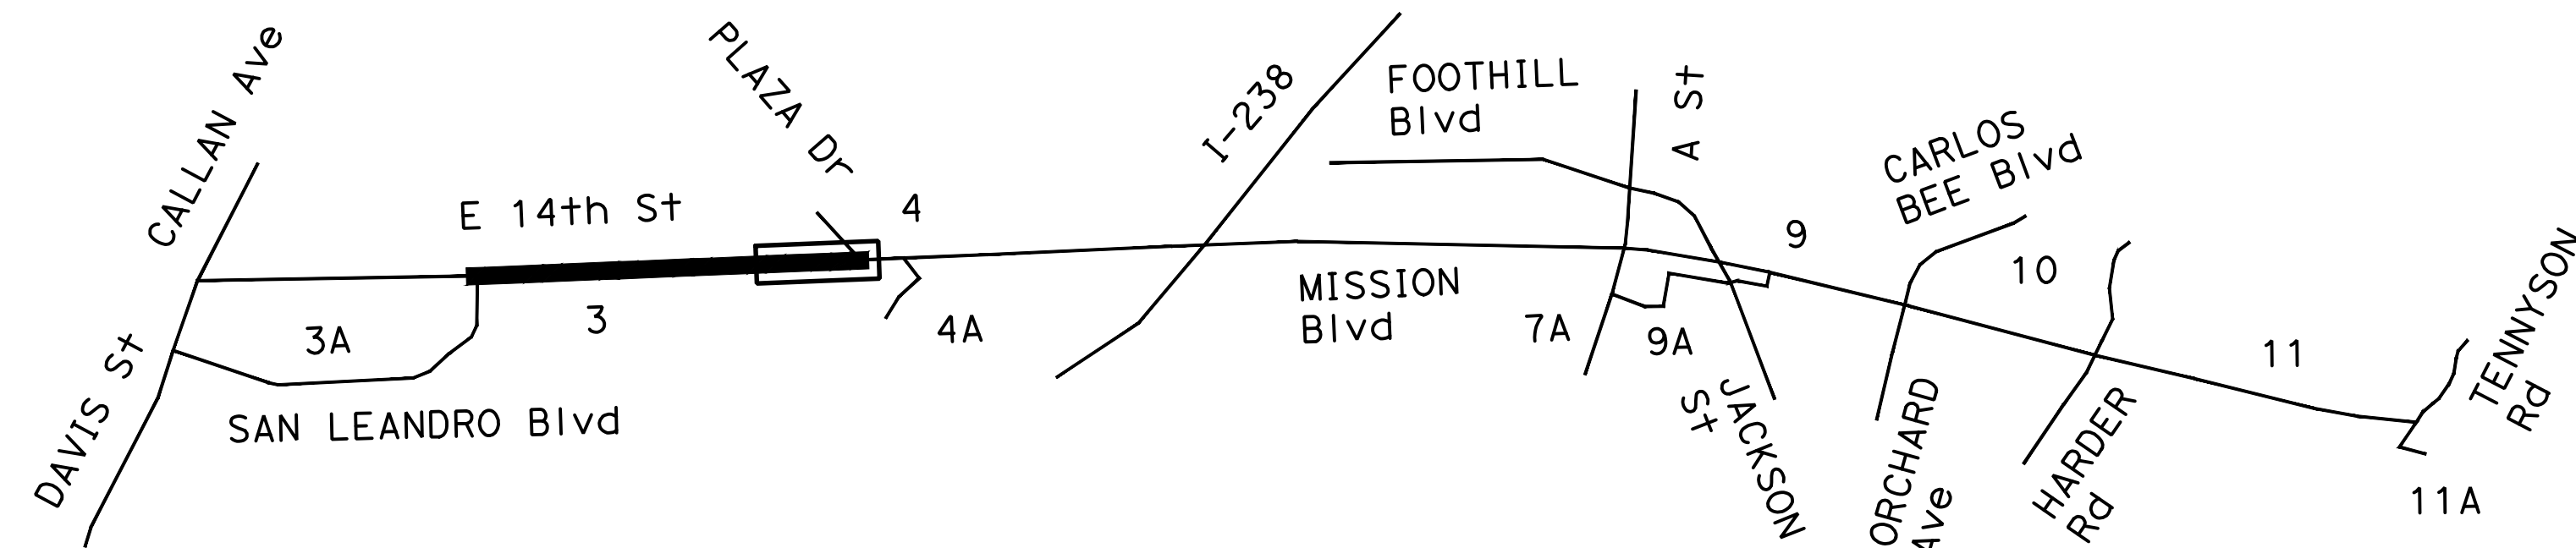

FOR CONCEPTUAL DESIGN PURPOSES ONLY. NOT FOR USE FOR CONSTRUCTION.

VIEW ONLY

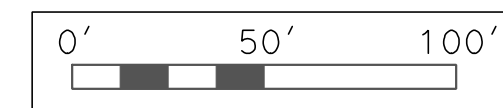

LEGEND					
	GREEN BIKE LANE SURFACE		SHARED BIKE LANE		ROW LINE
	SIGNALIZED INTERSECTION		BUS STOP TO REMAIN		SIDEWALK
	BIKE LANE SYMBOL		BUS STOP TO BE RELOCATED		TEXTURED CONCRETE
	DIRECTION OF TRAVEL		BUS STOP TO BE INSTALLED		LANDSCAPE MEDIAN
					BUS ISLAND

E14th & MISSION CORRIDOR		CADD FILENAME E14_L4-6 (Segment 3)	
CONCEPTUAL DESIGN		DATE 4/29/2022	SCALE 1" = 50'
		ALAMEDA CTC PROFESSIONAL SERVICES AGREEMENT NO. A18-0024	A18-0024
		ALAMEDA CTC PROJECT NO. A18-0024	SHEET NO. L-6

I:\kittelson-d-18103-east-14th-st-mission-blvd-fremont-blvd-cadd-2018\sheets