


EXISTING OAK
TREE TO REMAIN

E. 14TH STREET

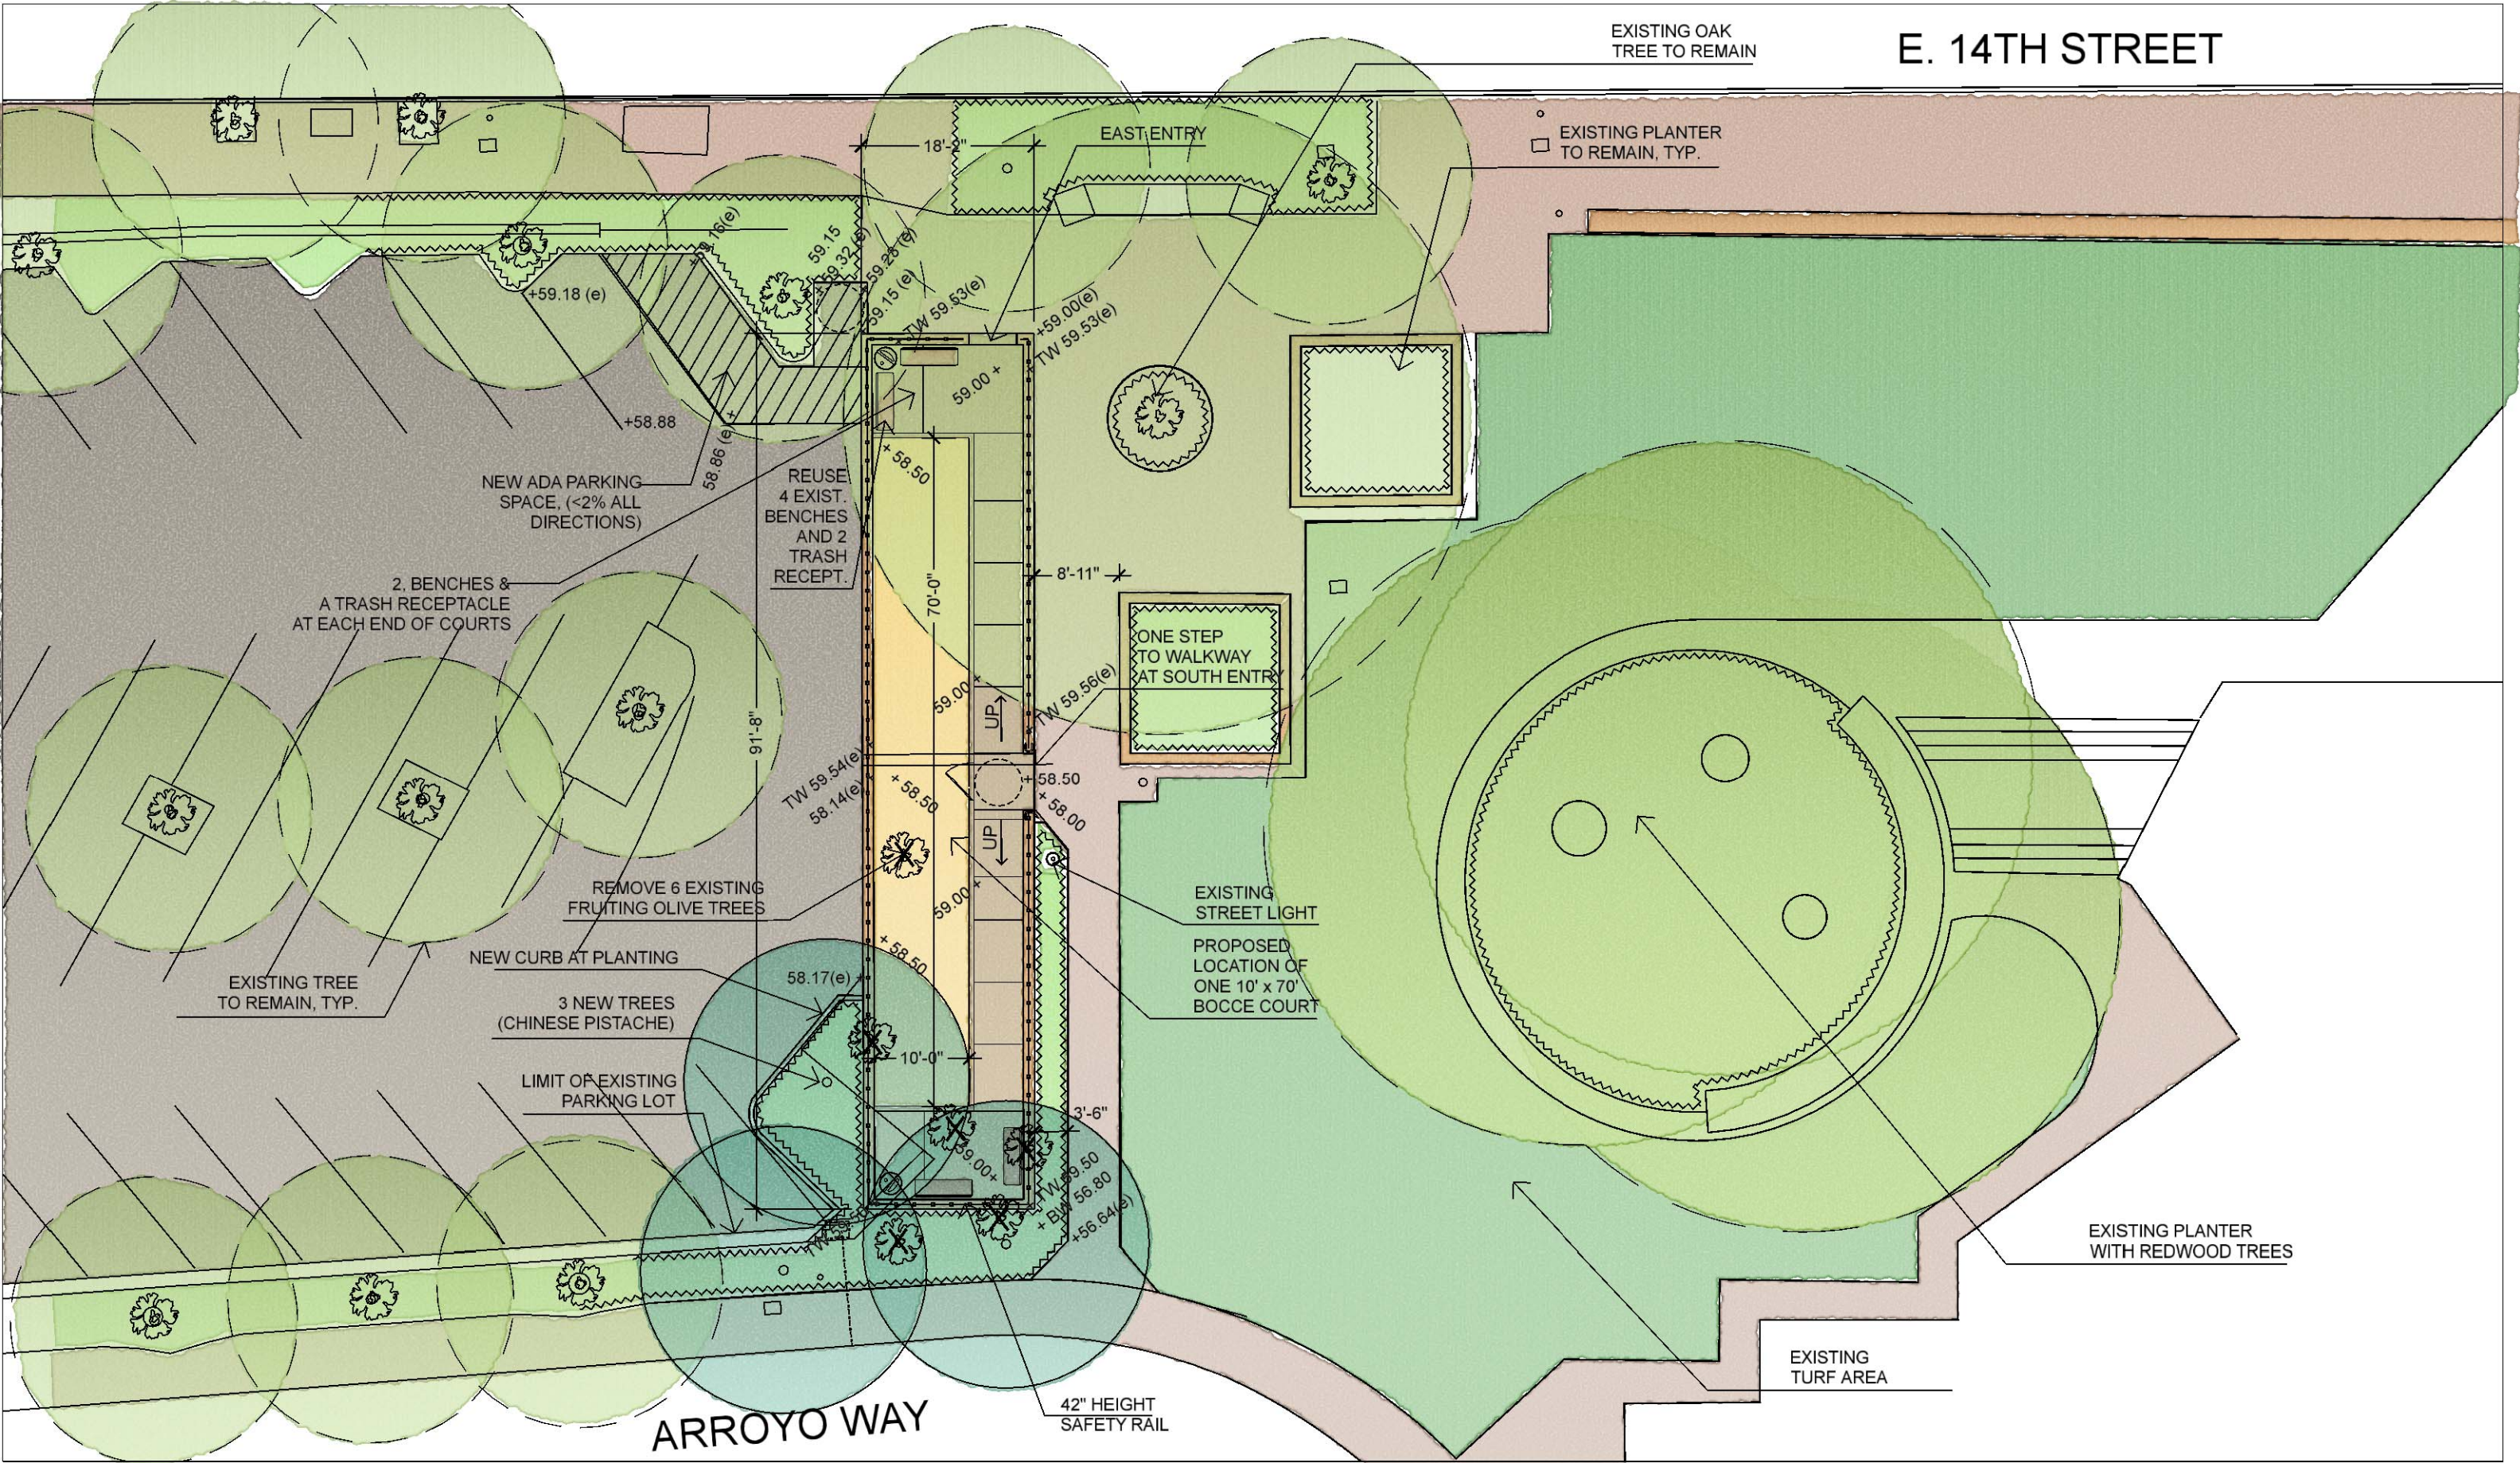

ROOT PARK BOCCE COURT
 CITY OF SAN LEANDRO / SAN LEANDRO IMPROVEMENT ASSOCIATION
 Abey Arnold Associates, Landscape Architects
 rla 3372 415-258-9580

DRAFT PRELIMINARY PLAN
 06-07-17

