

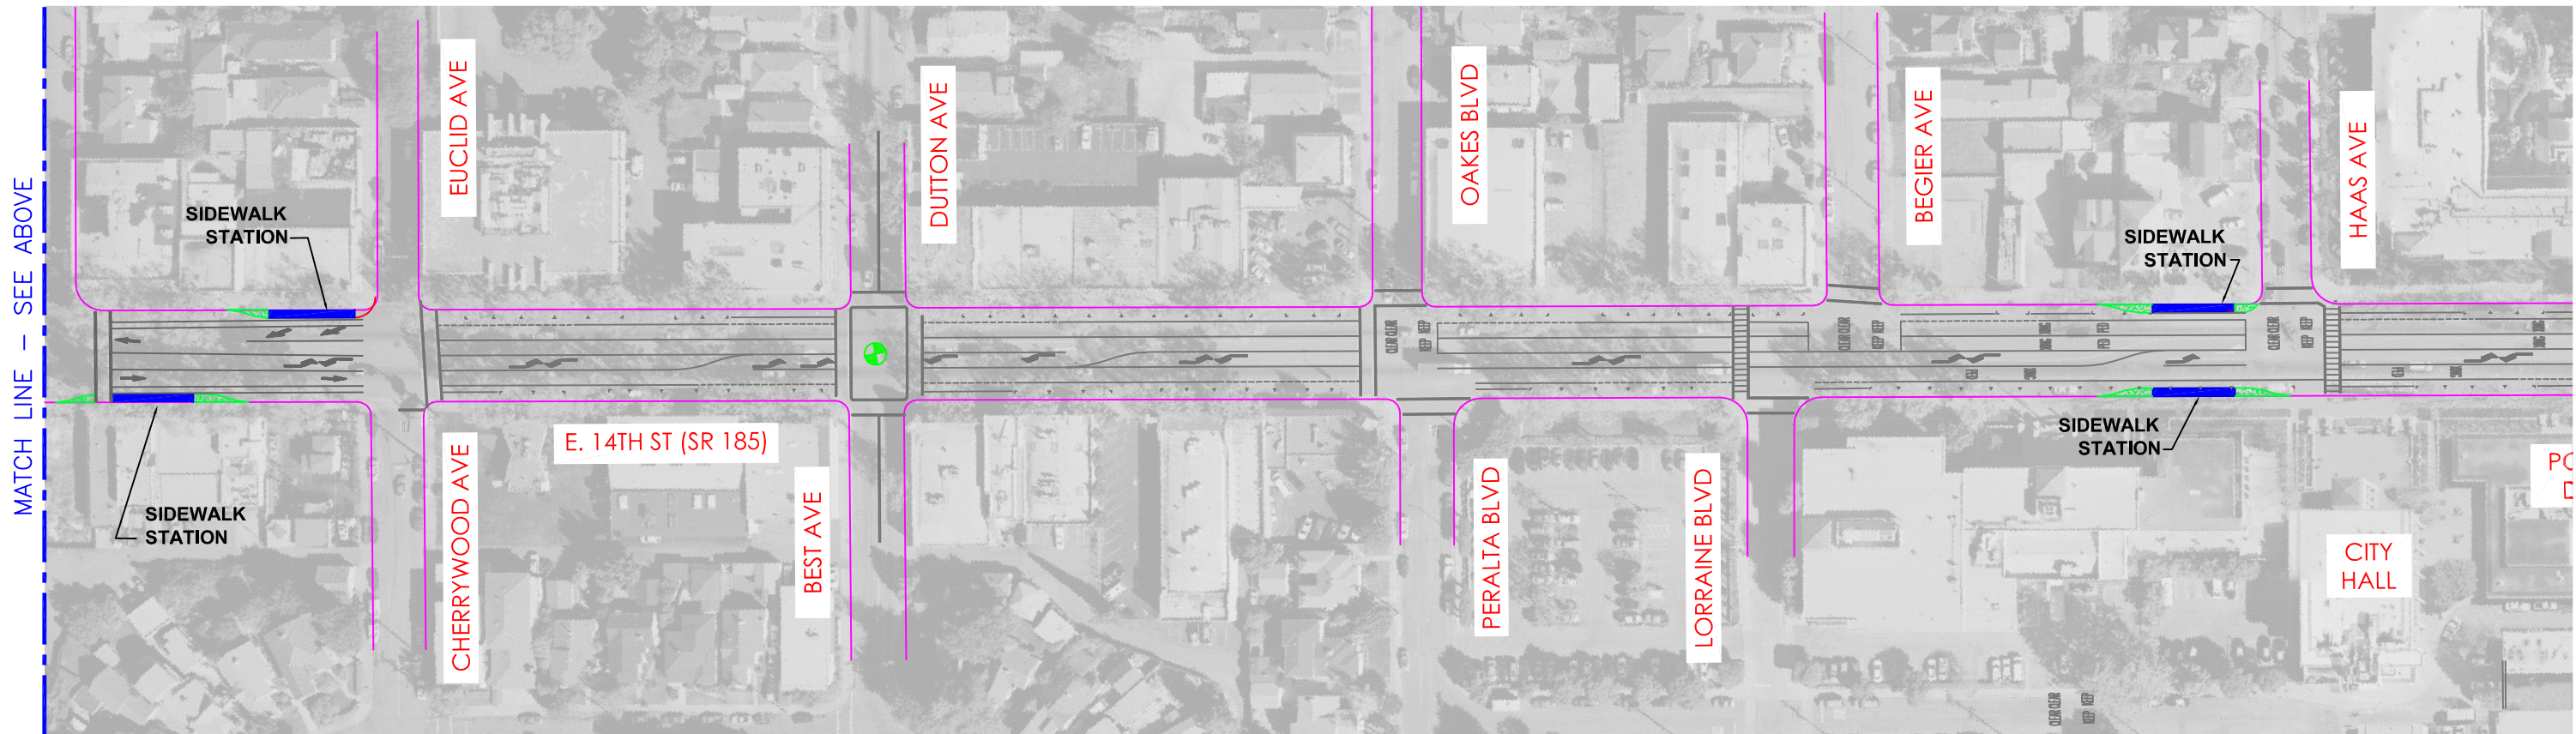


R:\645691\Studies\Post-FEIS Revisions\Post-FEIS Revisions.dwg 05-29-2012 9:54 AM BY: p0044845

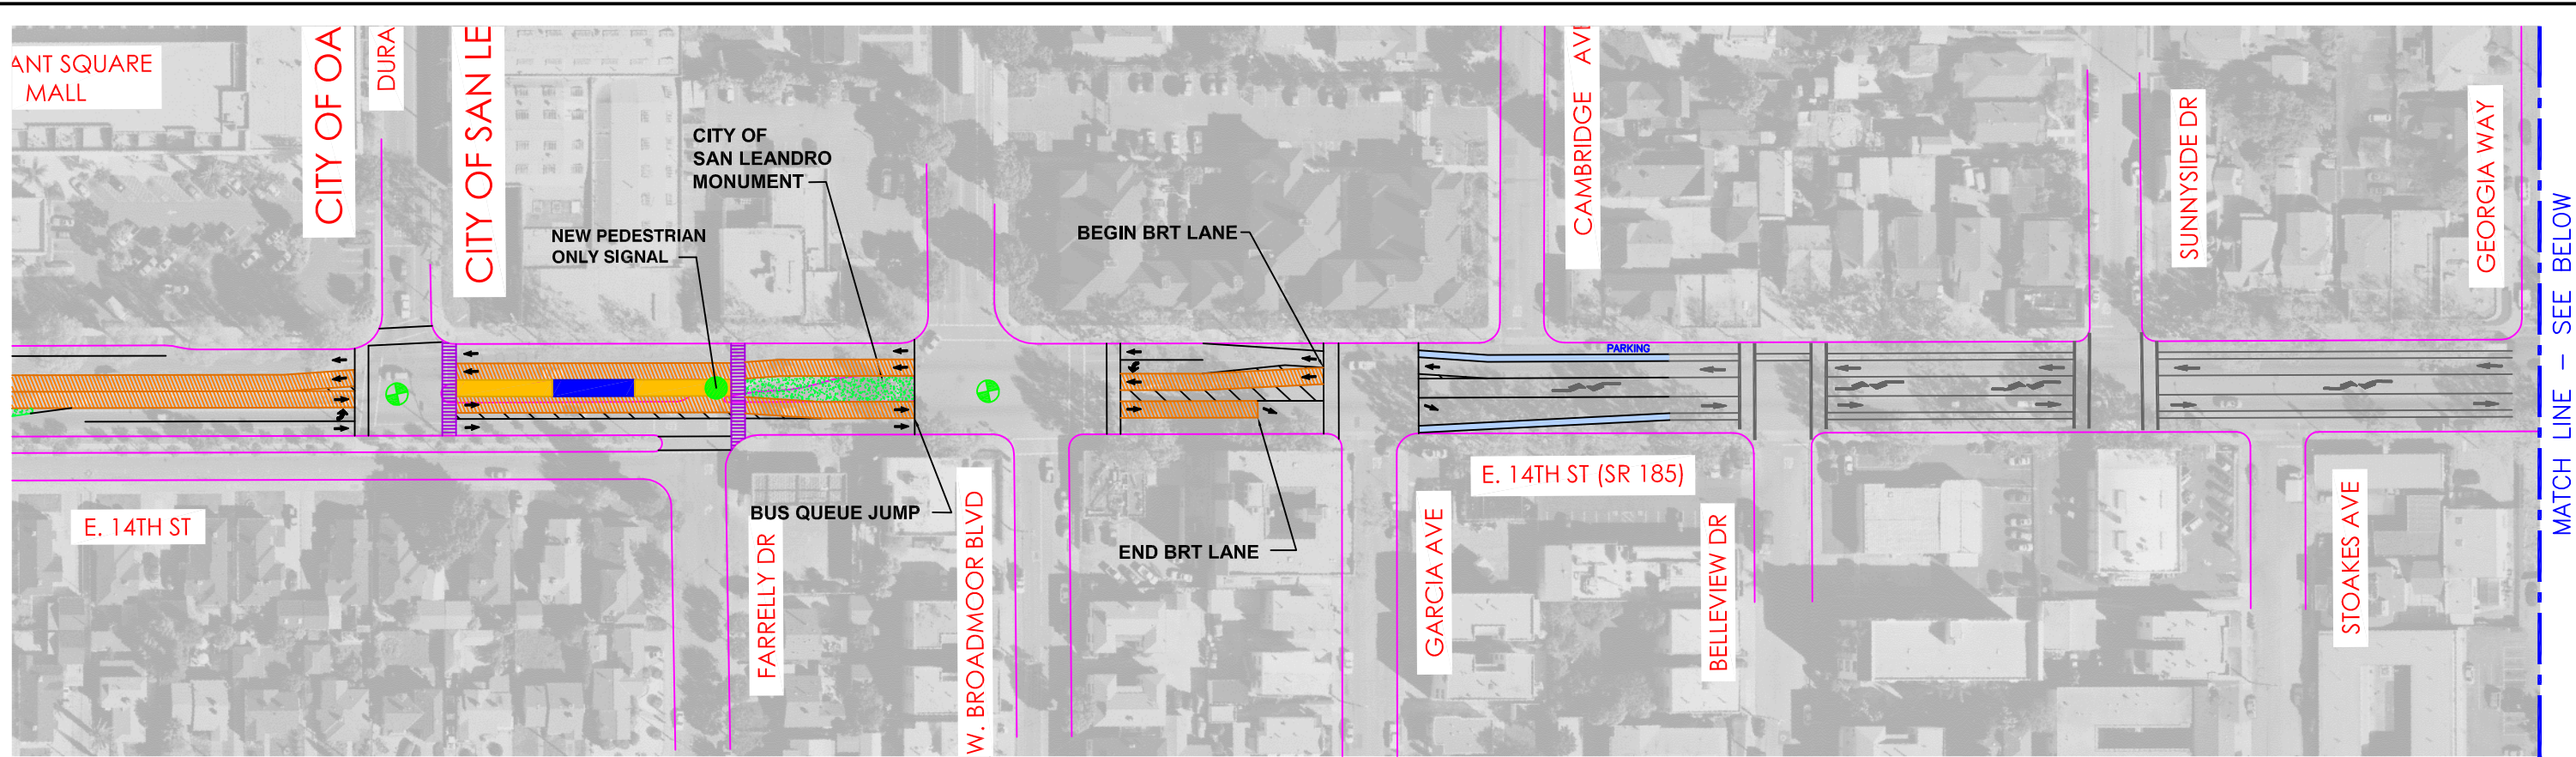

### EXHIBIT 2

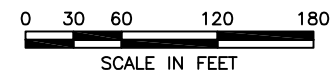

AC TRANSIT EAST BAY BRT PROJECT  
 POST-FEIS REVISIONS  
 SAN LEANDRO  
 DEDICATED LANES TO MONUMENT  
 MAY 29, 2012