

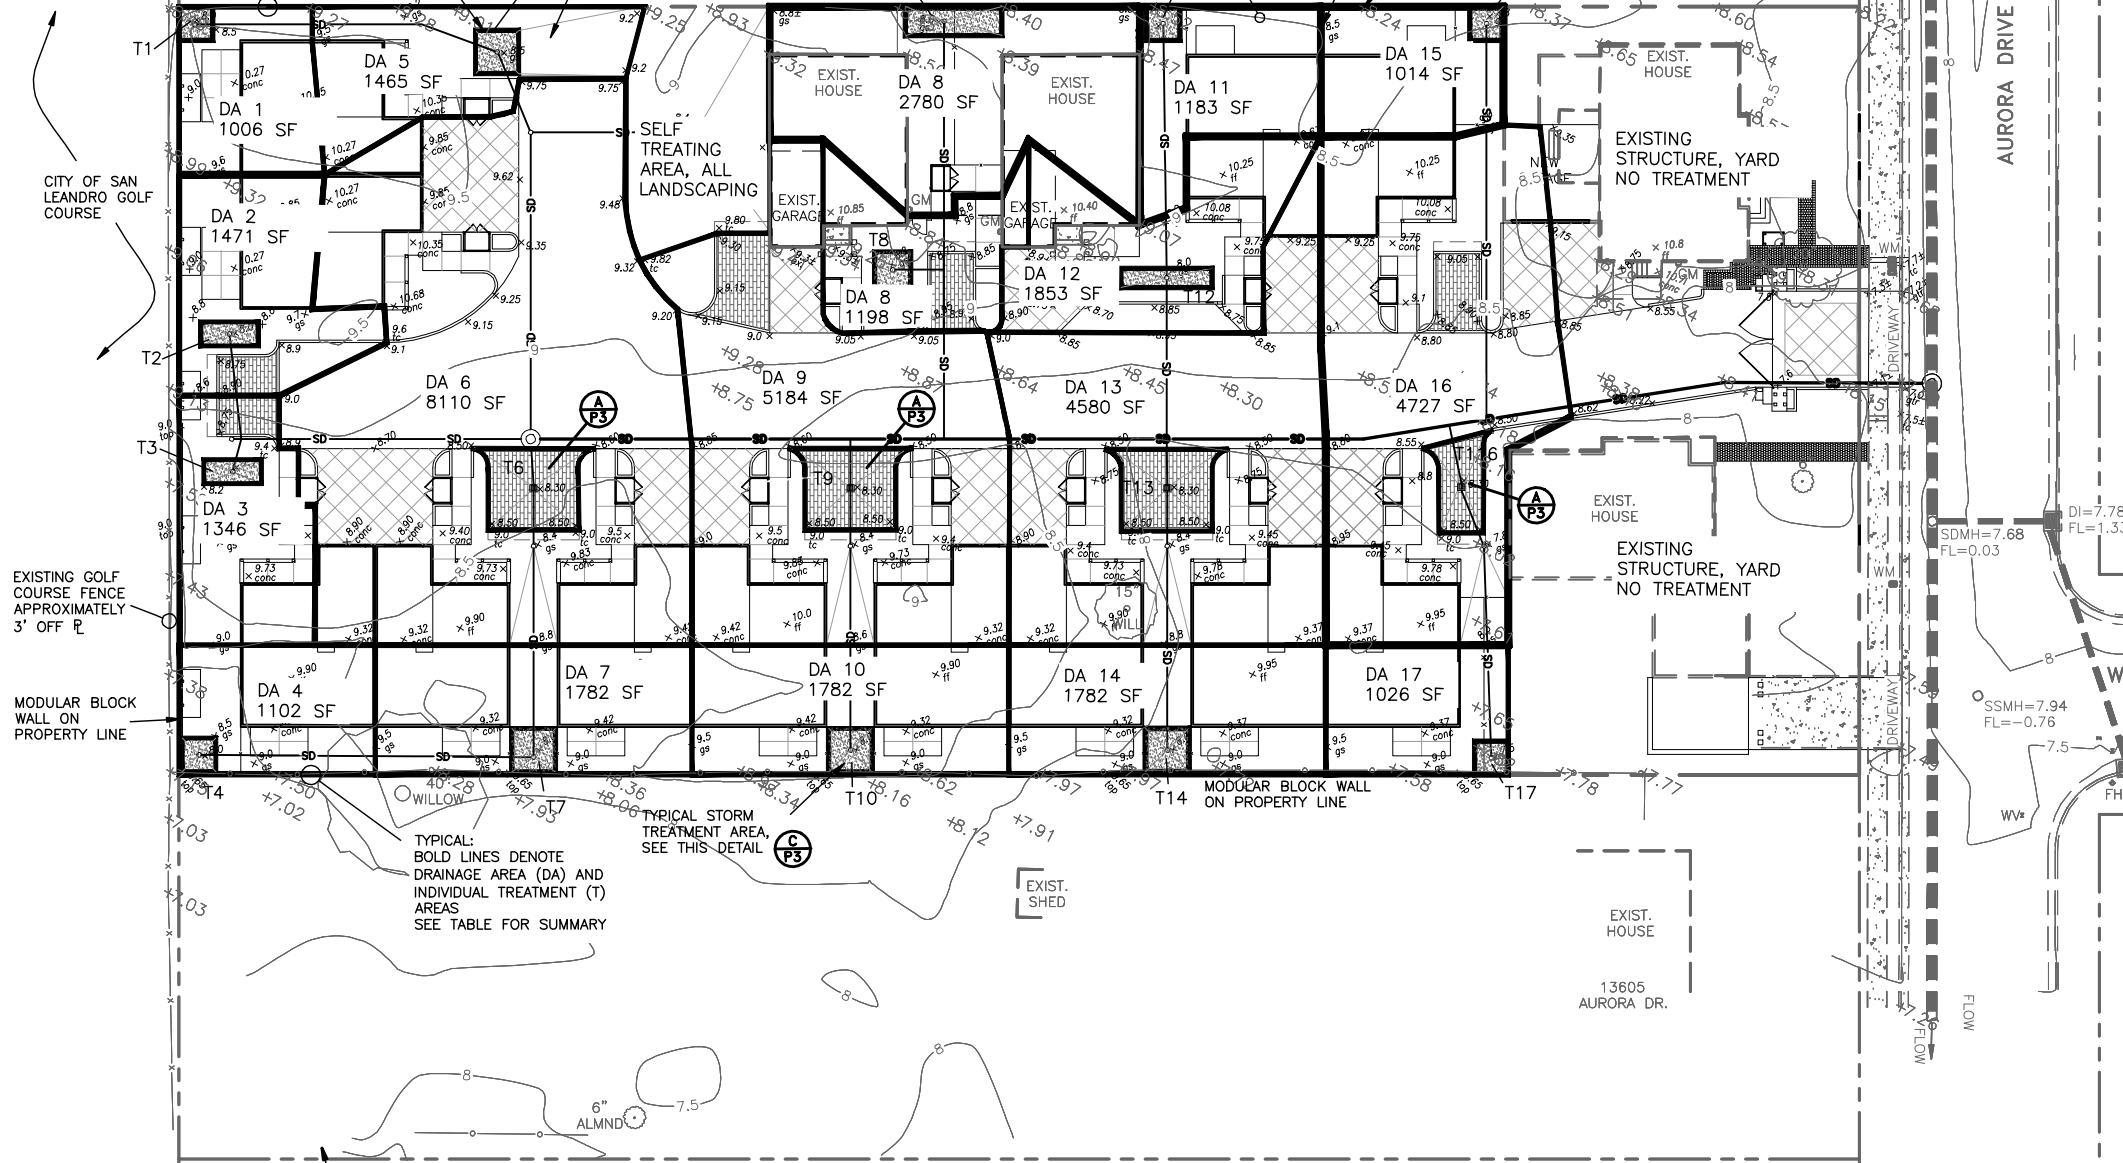
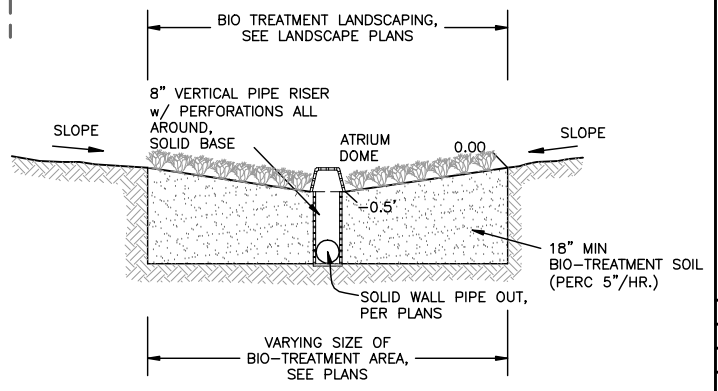


TYPICAL:  
BOLD LINES DENOTE  
DRAINAGE AREA (DA) AND  
INDIVIDUAL TREATMENT (T)  
AREAS  
SEE TABLE FOR SUMMARY

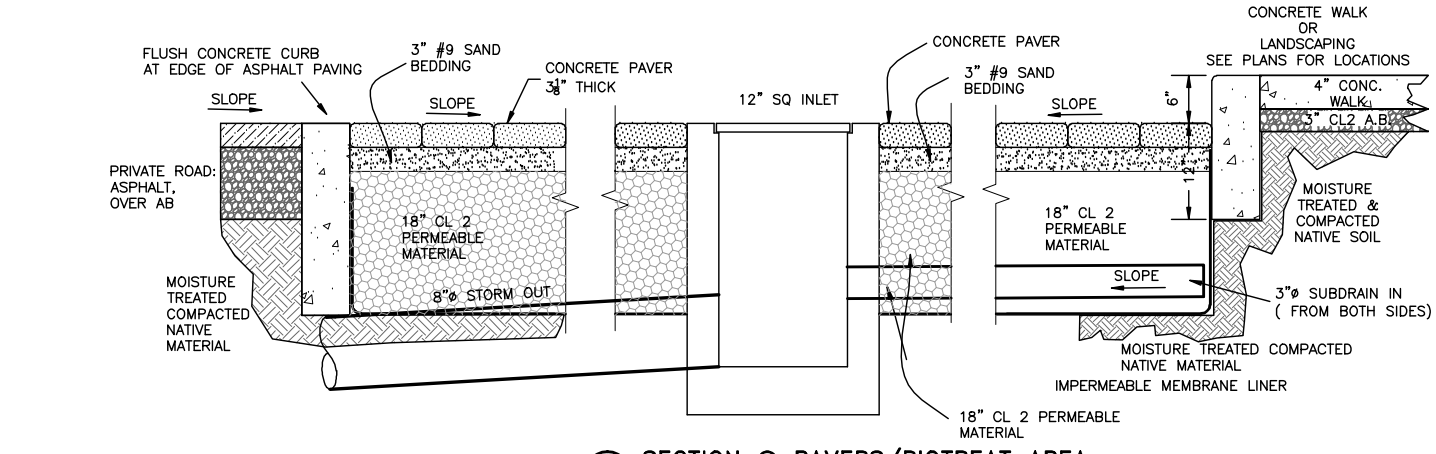

**DRAINAGE AREA (DA) &  
TREATMENT AREA (T) SUMMARY**

DRAINAGE AREA (DA)	AREA (sf)	4% TREATMENT AREA (T)	AREA PROVIDED	
DA 1	1106	40	T1	49
DA 2	1471	59	T2	60
DA 3	1346	54	T3	60
DA 4	1102	44	T4	49
DA 5	1465	59	T5	81
DA 6	8110	324	T6	325
DA 7	1782	71	T7	81
DA 8	2780	111	T8	120
DA 9	5184	207	T9	325
DA 10	1782	71	T10	81
DA 11	1183	47	T11	49
DA 12	1853	74	T12	76
DA 13	4580	183	T13	325
DA 14	1782	71	T14	81
DA 15	1014	41	T15	49
DA 16	4727	189	T16	19
DA 17	1026	41	T16	49

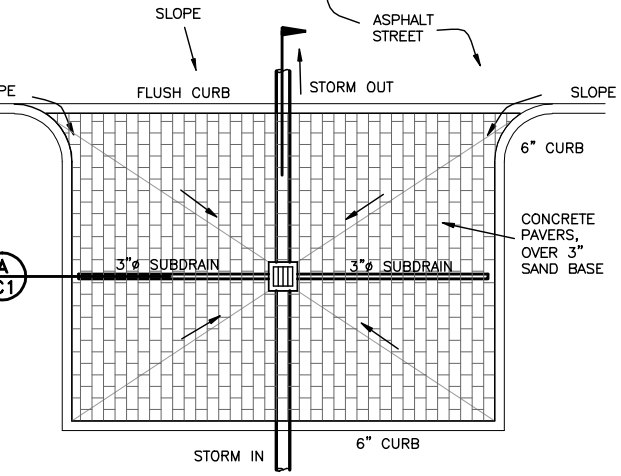

**(A) PAVERS & BIO TREATMENT DETAIL**  
1" = 3"

**(B) SECTION @ PAVERS/BIOTREAT AREA**  
NTS

**(C) DETAIL @ STORM TREATMENT AREA**  
NTS

**11-13-12  
PRELIMINARY,  
INCOMPLETE,  
PROGRESS PRINT**

THESE DRAWINGS ARE BEING RELEASED TO THE PUBLIC BY CULLEN-SHERY & ASSOCIATES, INC. FOR THE USE OF ANY INDIVIDUAL OR ENTITY WHOSE INTERESTS ARE NOT AFFECTED BY THE RELEASE OF THESE DRAWINGS. THIS RELEASE DOES NOT CONSTITUTE AN ENDORSEMENT OF THE SERVICES PROVIDED BY CULLEN-SHERY & ASSOCIATES, INC. OR THE QUALITY OF THE WORK OF ANY INDIVIDUAL OR ENTITY WHOSE SERVICES ARE USED IN CONNECTION WITH THESE SERVICES. WITHOUT THE EXPRESS WRITTEN CONSENT OF C.S.A.

REV	DATE	DESCRIPTION	BY

**Cullen-Sherry  
& Associates, Inc.**  
Civil Engineering - Surveying  
1090 Adams Street, Suite A - P.O. Box 591, Benicia, California 94510  
(707) 745-9219 Fax (707) 745-9436 csa-engineers.com  
Dan Cullen RCC 61537

**AURORA COTTAGE  
DRAINAGE & TREATMENT AREAS**

SAN LEANDRO, CALIFORNIA  
PREPARED FOR: FOOD SPECIALISTS, INC.

SCALE: 1"=20"  
DATE: 11-13-12  
DESIGN BY: DC  
DRAWN BY: DC  
CHECKED BY: DC  
FIELD BOOK:  
SHEET NUMBER:  
**P3**  
OF 3 SHEETS  
PROJECT # 12228