

REVISIONS

TENANT IMPROVEMENTS for
MING DANG CENTER
2015 LAURA AVENUE
SAN LEANDRO, CA 94577
APN: 477A-655-144-01

CLIENT

DATE	02/11/15
CHECKED	
DRAWN	YH
JOB NO.	

PLANTING DETAILS &
SCHEDULE


PLANT SCHEDULE

SYM.	BOTANICAL NAME	COMMON NAME	WUCOLS	QUAN.	SIZE	SPACING
SHRUBS						
BaTh	Berberis thunbergii 'Atropurpurea'	Red-leaf Japanese Barberry	L	2	15 gal.	As Shown
ECcA	Echium candicans	Pride of Madiera	L	2	15 gal.	As Shown
ESnE	Escallonia Newport Dwarf	Compact Red Escallonia	M	44	5 gal.	As Shown
RoF	Rosmarinus officinalis 'Benden Blue'	Rosemary	L	4	15 gal.	As Shown
PERENNIAL and GROUNDCOVER						
AdMi	Adiantum millefolium 'Island Pink'	Island Pink Yarrow	L	2	1 gal.	As Shown
AdMo	Adiantum Moonshine'	Moonshine Yarrow	L	8	1 gal.	As Shown
AdCa	Aeonium canariense 'Mini Saucer'	Mini Saucer Aeonium	L	13	1 gal.	As Shown
AgAt	Agave attenuata	Fox Tail Agave	L	2	15 gal.	As Shown
AgDe	Agave desertiana 'Joe Hoak'	Joe Hoak Agave	L	1	15 gal.	As Shown
AsDe	Asparagus densiflorus	Foxtail Fern	M	13	1 gal.	As Shown
BaCr	Bergenia crassifolia	Winter-blooming Bergenia	M	26	1 gal.	As Shown
FaCl	Festuca glauca 'Elijah Blue'	Elijah Blue Fescue	L	46	1 gal.	As Shown
LaNe	Lantana New Gold'	Lantana	L	2	1 gal.	As Shown
LiPe	Limnolium perezi	Sea Lavender	L	8	5 gal.	As Shown
PiMa	Plumbium 'Maori Queen'	Maori Queen' New Zealand Flax	L	2	15 gal.	As Shown
SeMa	Senecio Mandariscas	Blue Chalk Sticks	L	10	1 gal.	As Shown
SiBy	Stachys byzantina 'Silver Carpet'	Lamp's Ears	L	29	1 gal.	As Shown
TuVi	Tubeghia violacea	Society Garlic	L	34	1 gal.	As Shown
VINE						
FiPu	Ficus pumila	Creeping Fig	M	28	5 gal.	As Shown

* WUCOLS water usage level: H-High, M-Moderate, L-Low and VL-Very Low


PLANT NOTES

1. FIELD LOCATE ALL PLANT MATERIALS PRIOR TO INSTALLATION.
2. FINISH PLANTING AREA GRADES ADJACENT TO PAVING SHALL BE 3" BELOW FINISH PAVING GRADES.
3. PLACE A 3-INCH LAYER OF MULCH AS SPECIFIED ON ALL PLANTED AREAS EXCEPT NOTED AREAS ON THE PLAN.
4. QUANTITIES AND SQUARE FOOTAGES SHOWN ON PLANT SCHEDULE ARE FOR CONTRACTOR'S CONVENIENCE. CONTRACTOR TO CONFIRM ALL PLANT QUANTITIES AND SQUARE FOOTAGES.

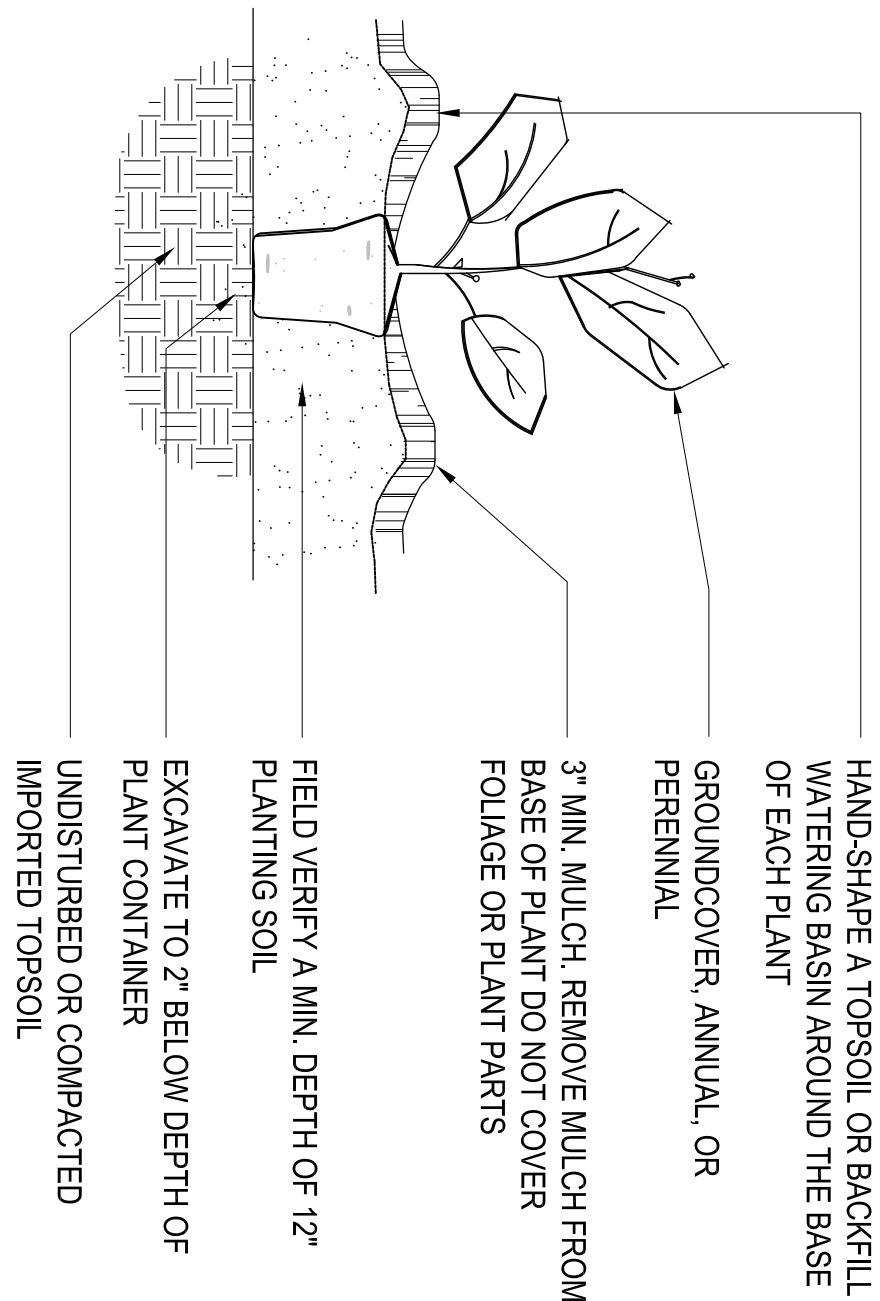

2
TYPICAL GROUND COVER PLANTING

SCALE: N.T.S.

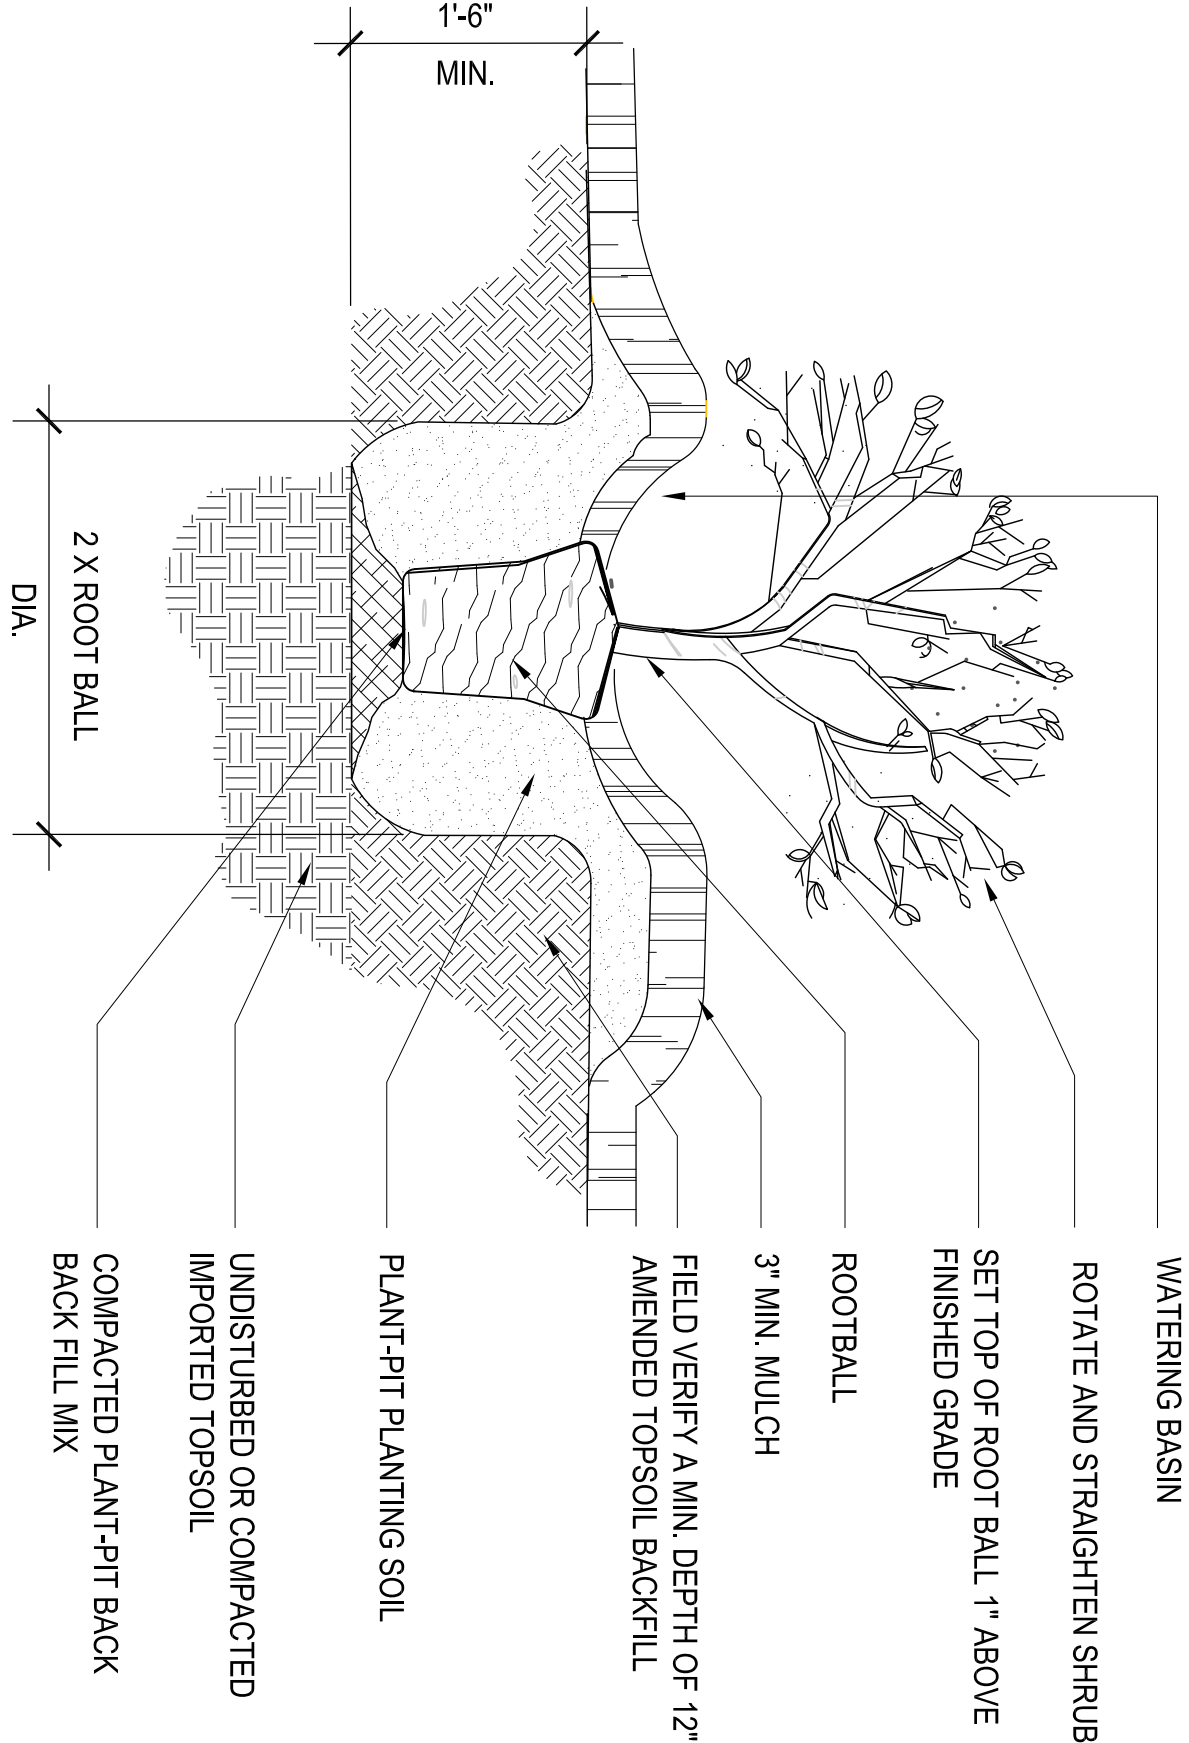

1
TYPICAL SHRUB PLANTING

SCALE: N.T.S.