


CAD FILE: #E16a Plan_1/30/2017_9:06 AM

(E)RESTROOMS TO BE INCORPORATED INTO FUTURE SLPD SPACE

(N) STORAGE
(N) FOOD PREP. AREA

(E)THEATER TO BE CONVERTED INTO A COMMUNITY MEETING AREA

(N) ADA RESTROOMS

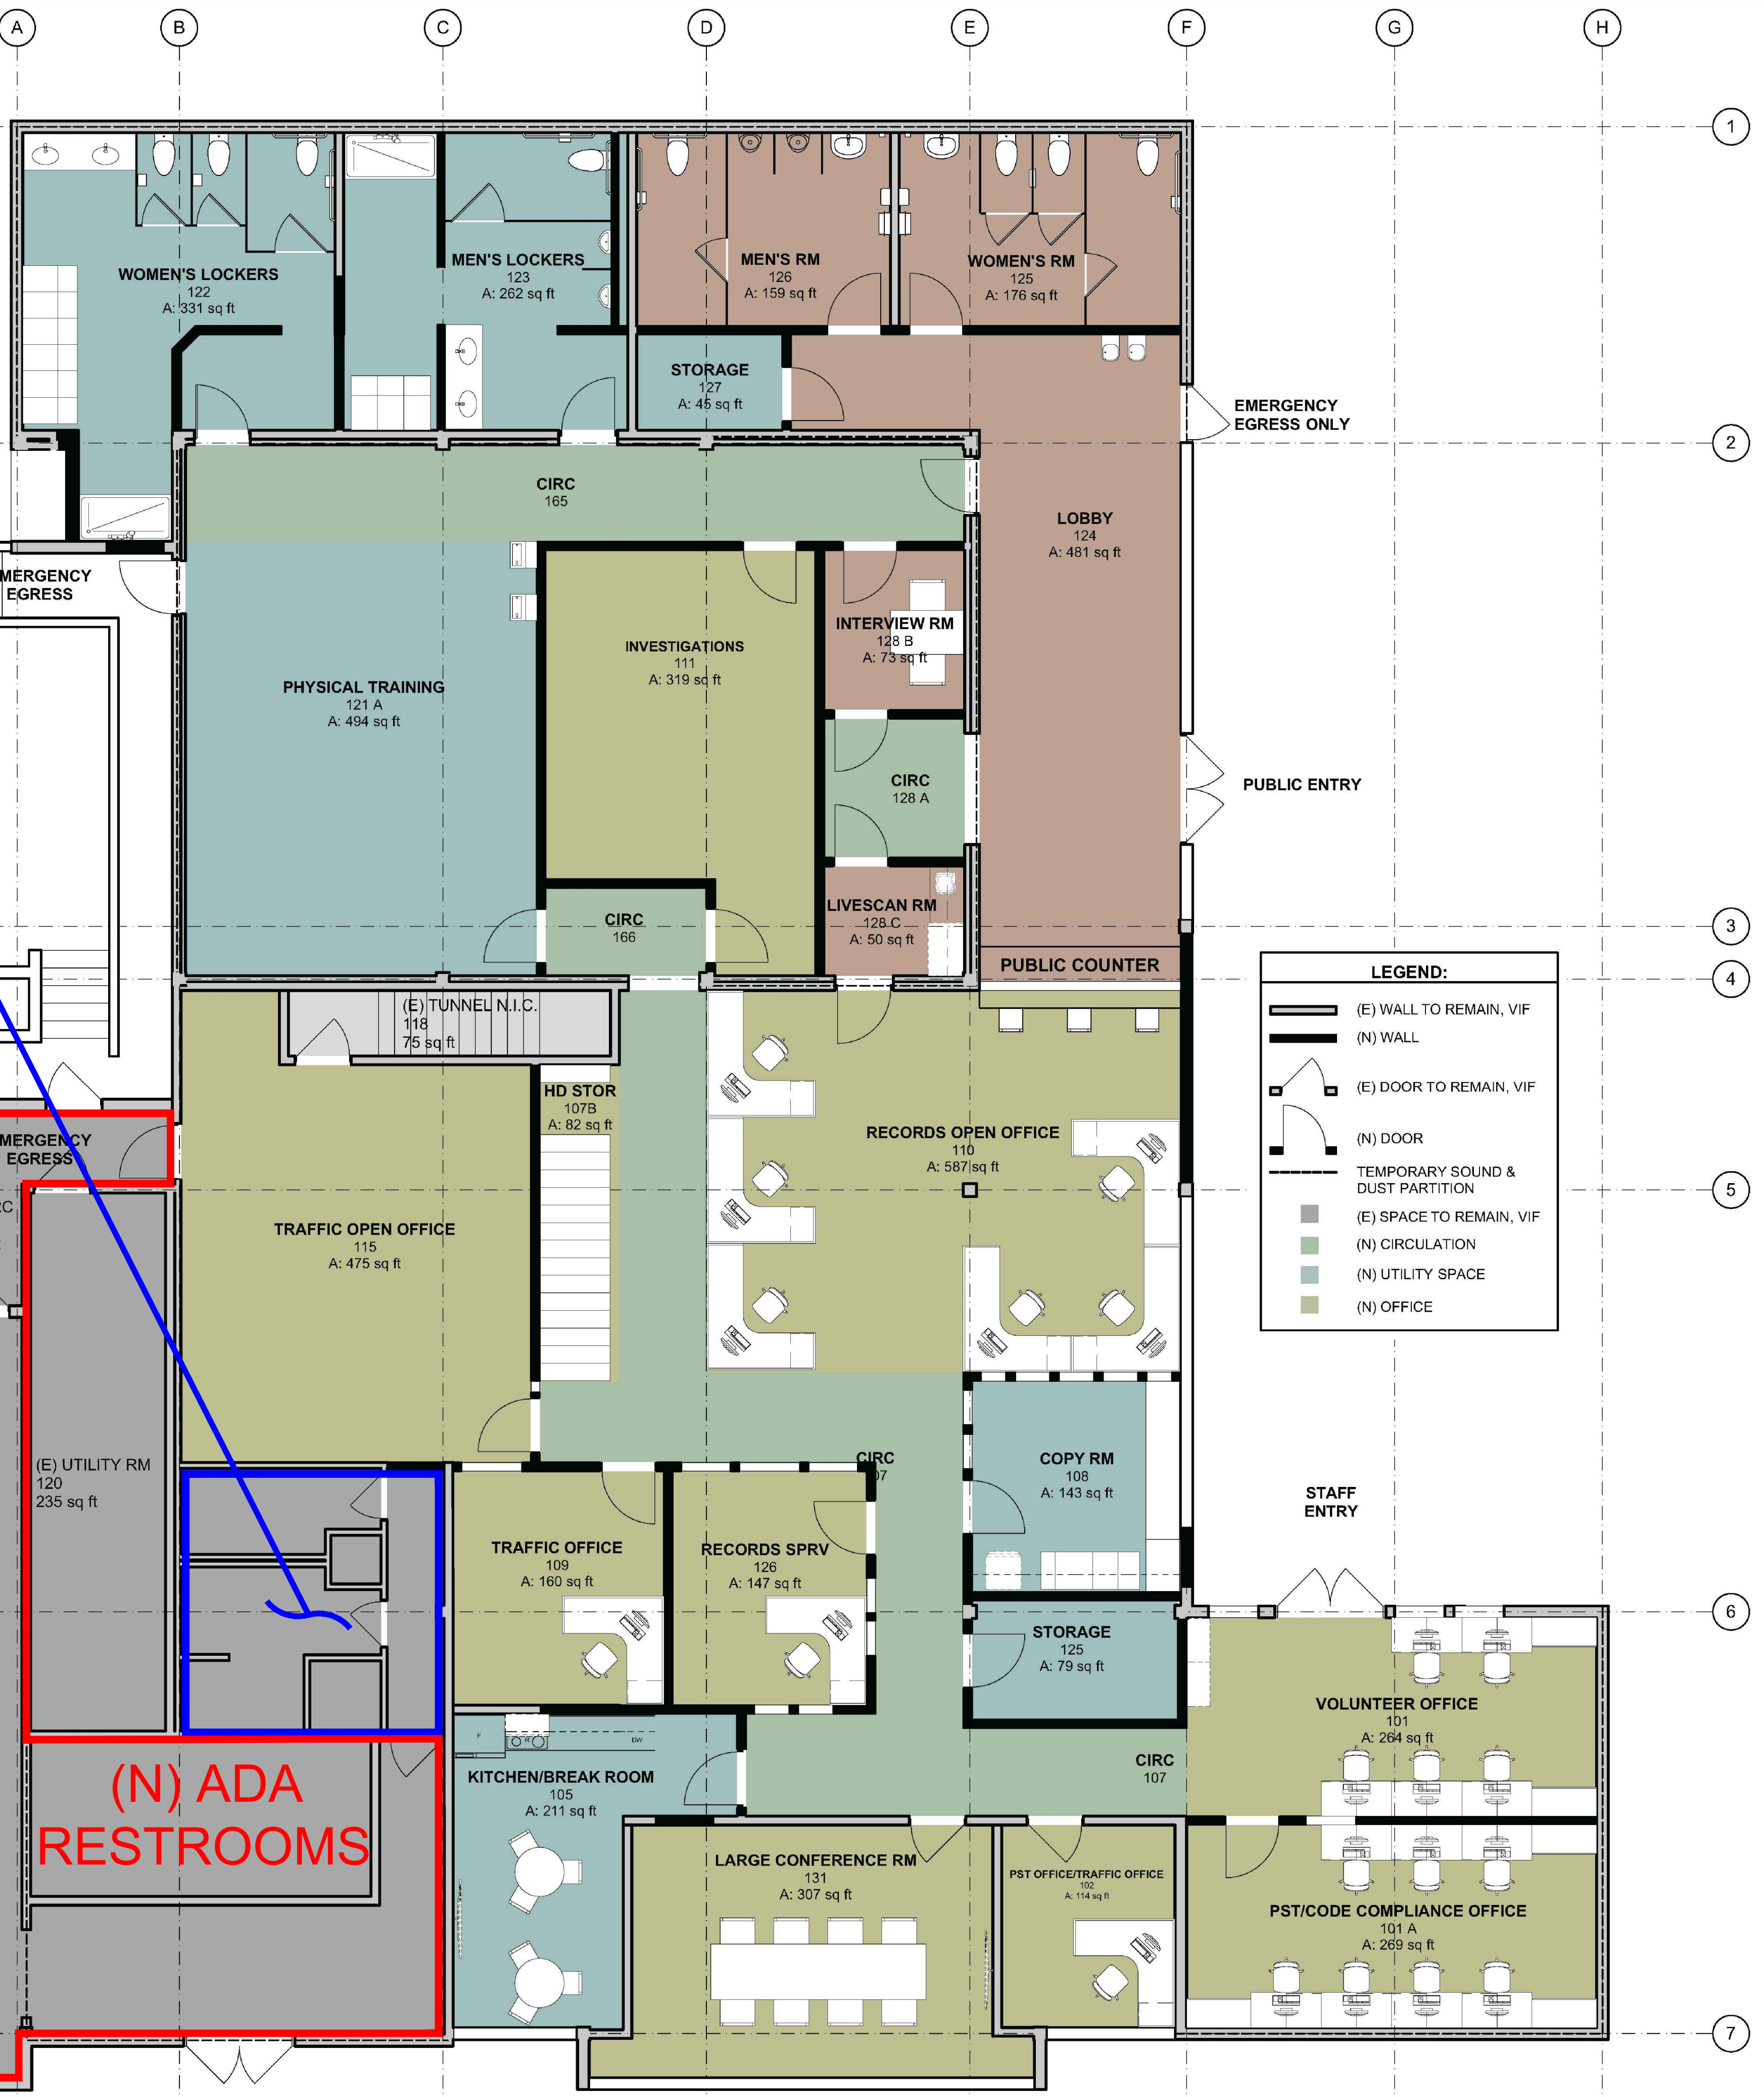

2 FLOOR PLAN - BUILDING 2

