


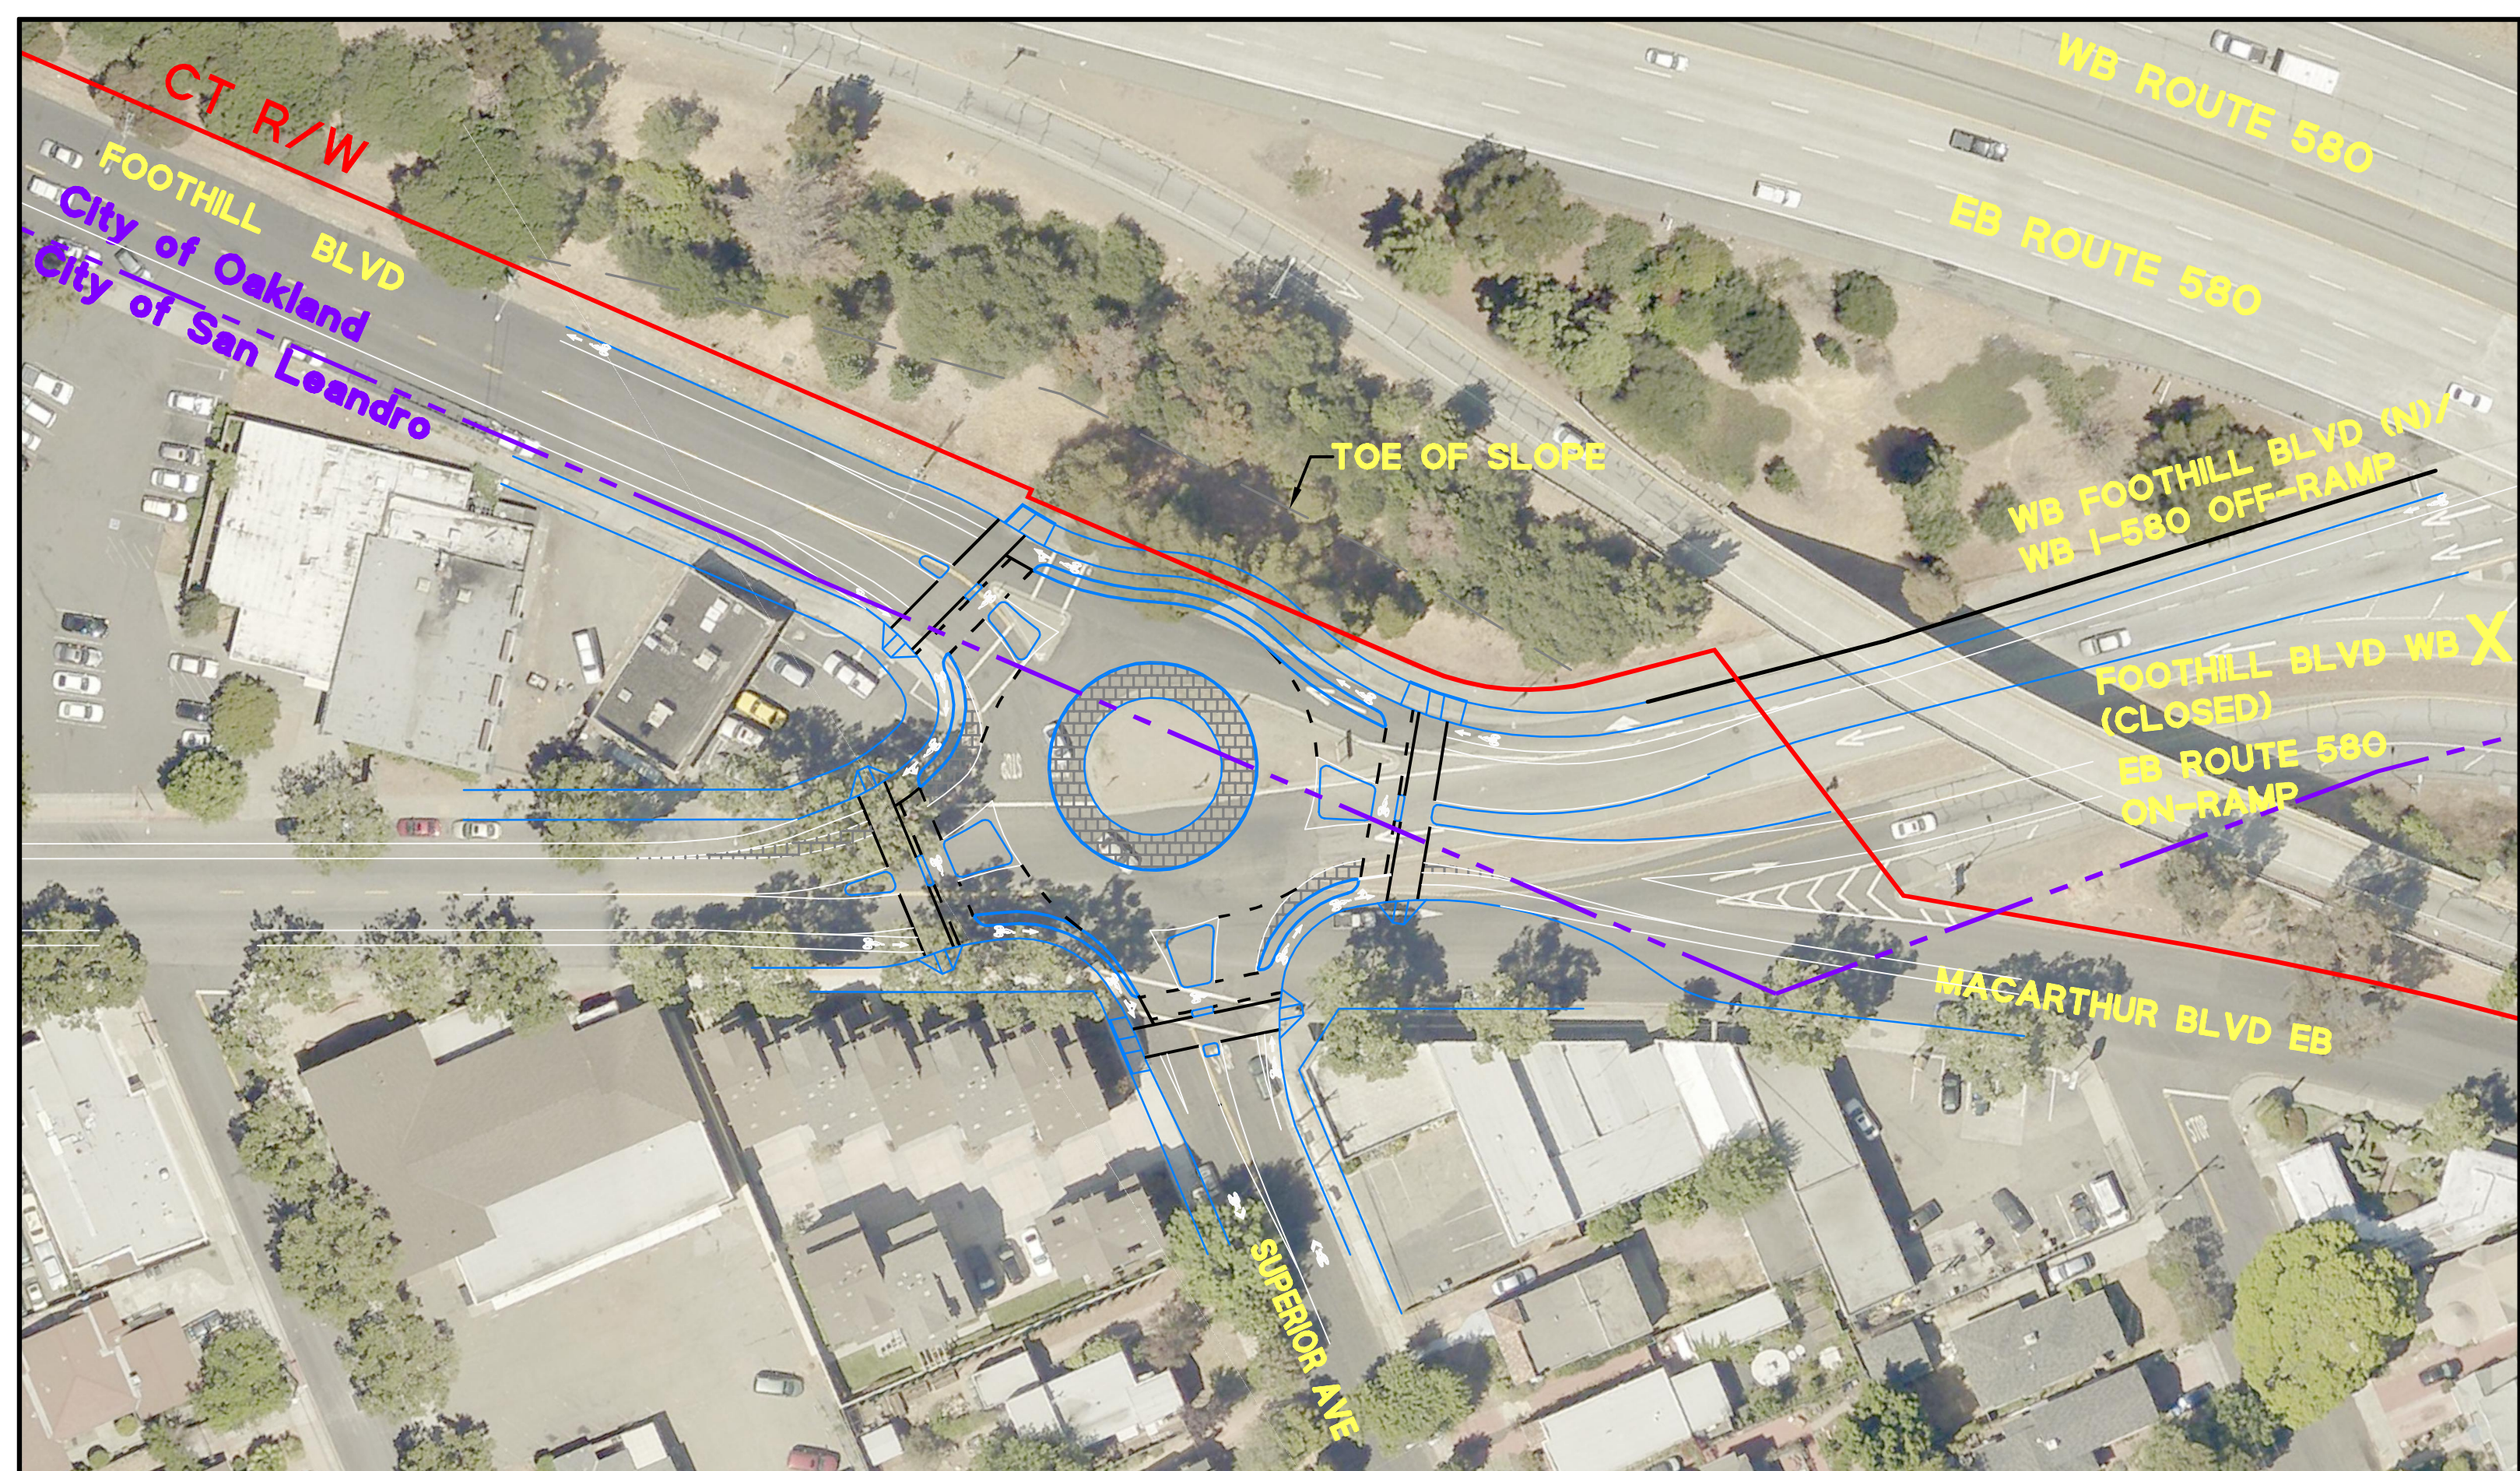

**MACARTHUR BOULEVARD ROUNDABOUT
EXHIBIT**

IN THE CITY OF SAN LEANDRO, ALAMEDA COUNTY, CALIFORNIA

DESIGN CONCEPT B

DRAFT

**APRIL
2017**