


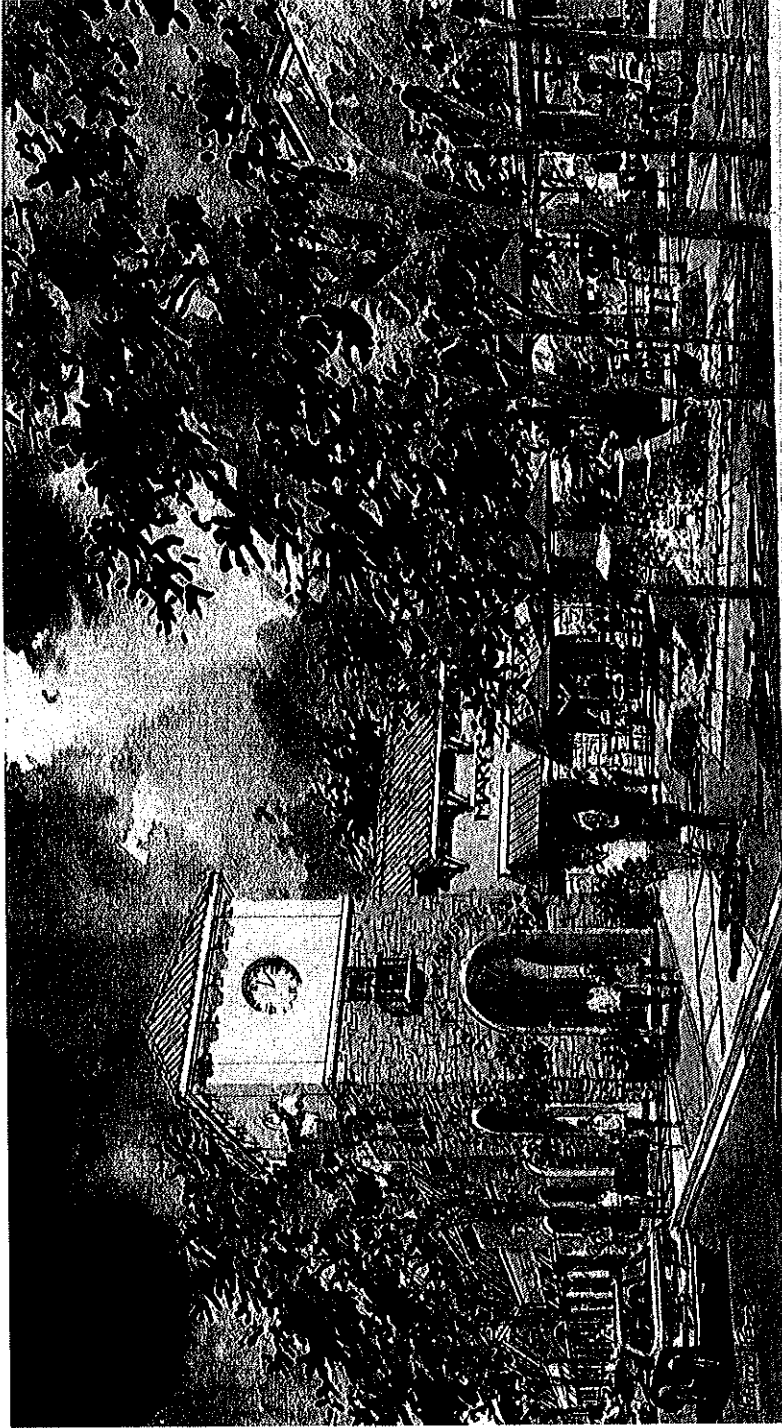

## DRAWING INDEX

|       |                                           |
|-------|-------------------------------------------|
|       | COVER SHEET                               |
| C1    | ALTA SURVEY                               |
| C2    | PARCELIZATION, GRADING AND UTILITY PLAN   |
|       | SITE PLAN                                 |
| A1    | MULTI-TENANT BUILDING FLOOR PLAN          |
| A2    | SPECIALTY GROCERY FLOOR PLAN              |
| A3    | MULTI-TENANT BUILDING EXTERIOR ELEVATIONS |
| A4    | MULTI-TENANT BUILDING EXTERIOR ELEVATIONS |
| A5    | MULTI-TENANT BUILDING EXTERIOR ELEVATIONS |
| A6    | SPECIALTY GROCERY EXTERIOR ELEVATIONS     |
|       | CONCEPTUAL LANDSCAPE PLAN                 |
| L1    | ENLARGED LANDSCAPE PLANS                  |
| L2    | PLANT PALETTE                             |
| L3    |                                           |
| EP1.0 | SITE PHOTOMETRIC                          |
| EP0.1 | FIXTURE CUT SHEETS                        |



## VICINITY MAP



# VILLAGE MARKETPLACE

1550 E. 14TH STREET  
SAN LEANDRO, CALIFORNIA

PLANNING RESUBMITTAL MARCH 22, 2012

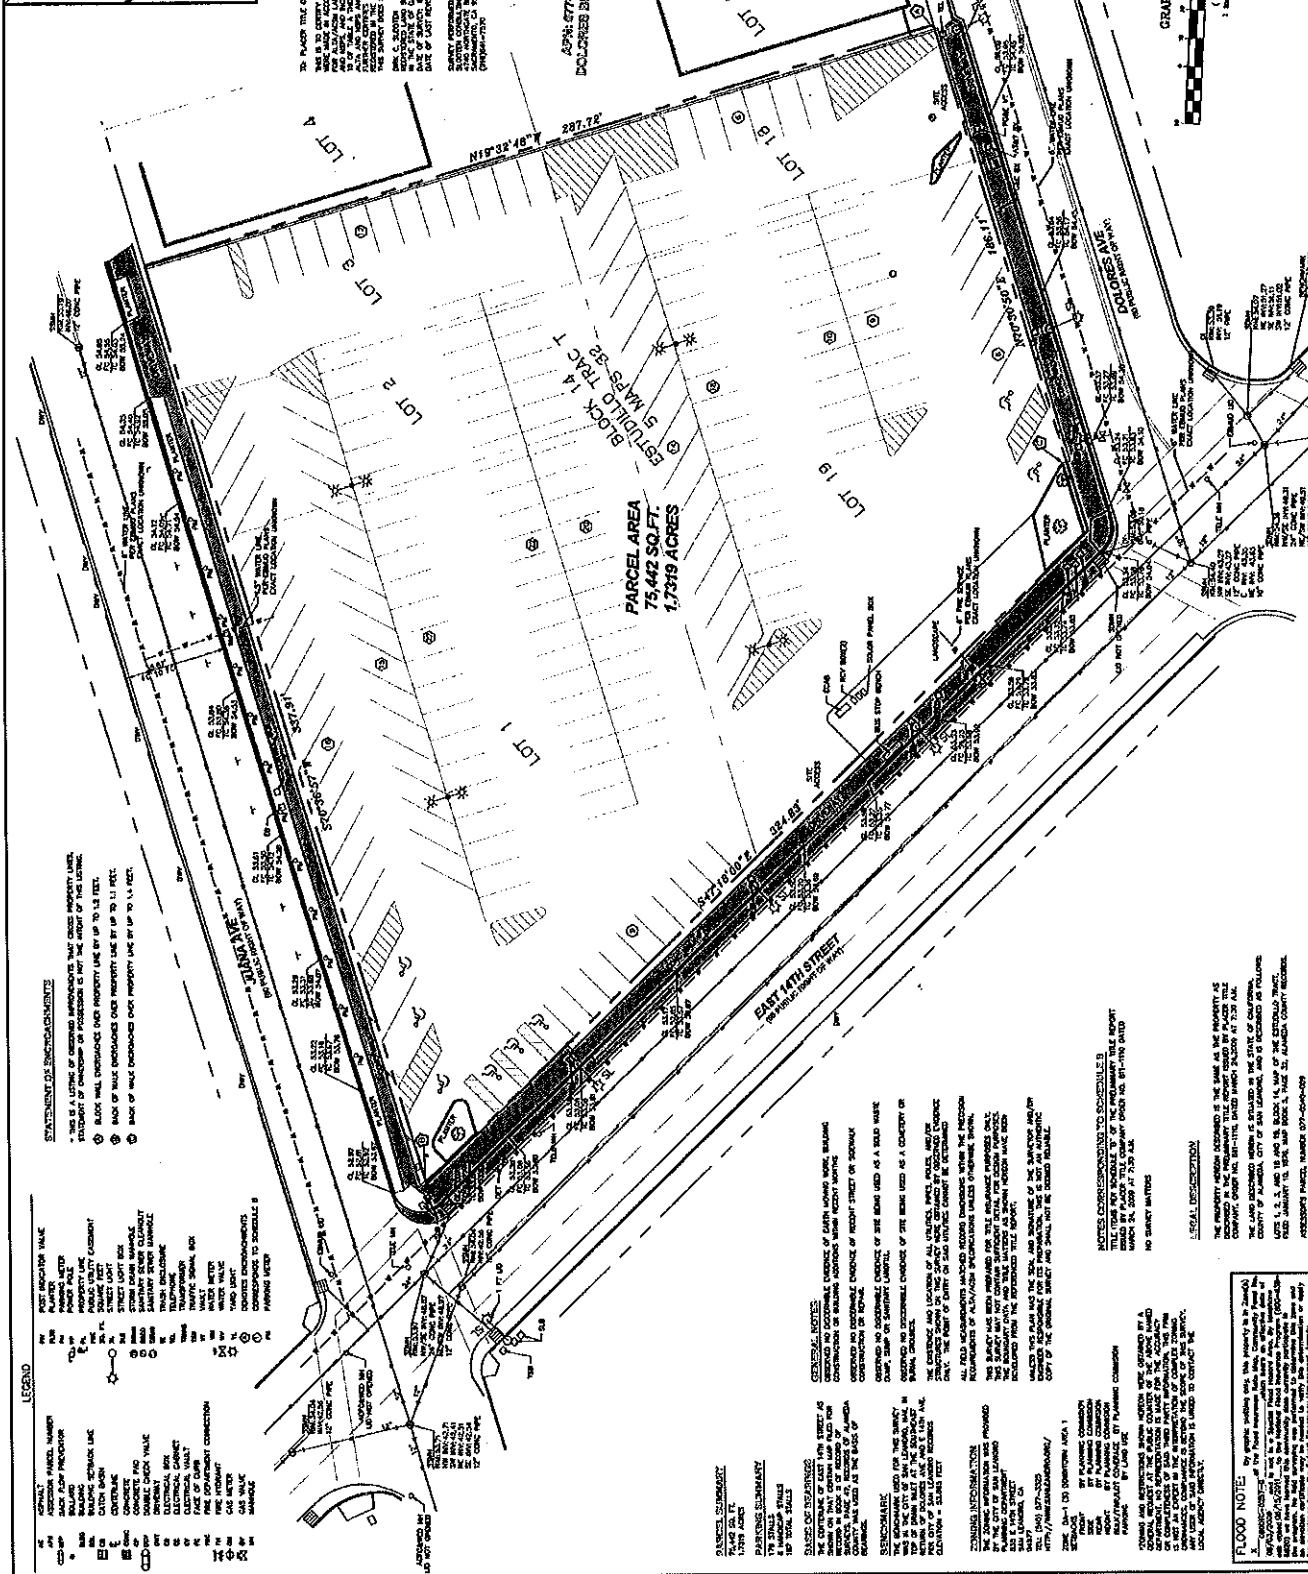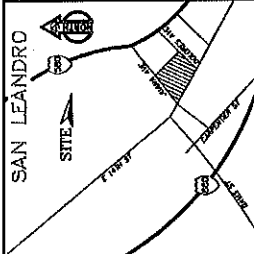




[illegible]


| NO.  | FILE                   |
|------|------------------------|
| 1024 | BY PLANNING COMMISSION |
| 1025 | BY PLANNING COMMISSION |
GENERAL NOTES:  


















1

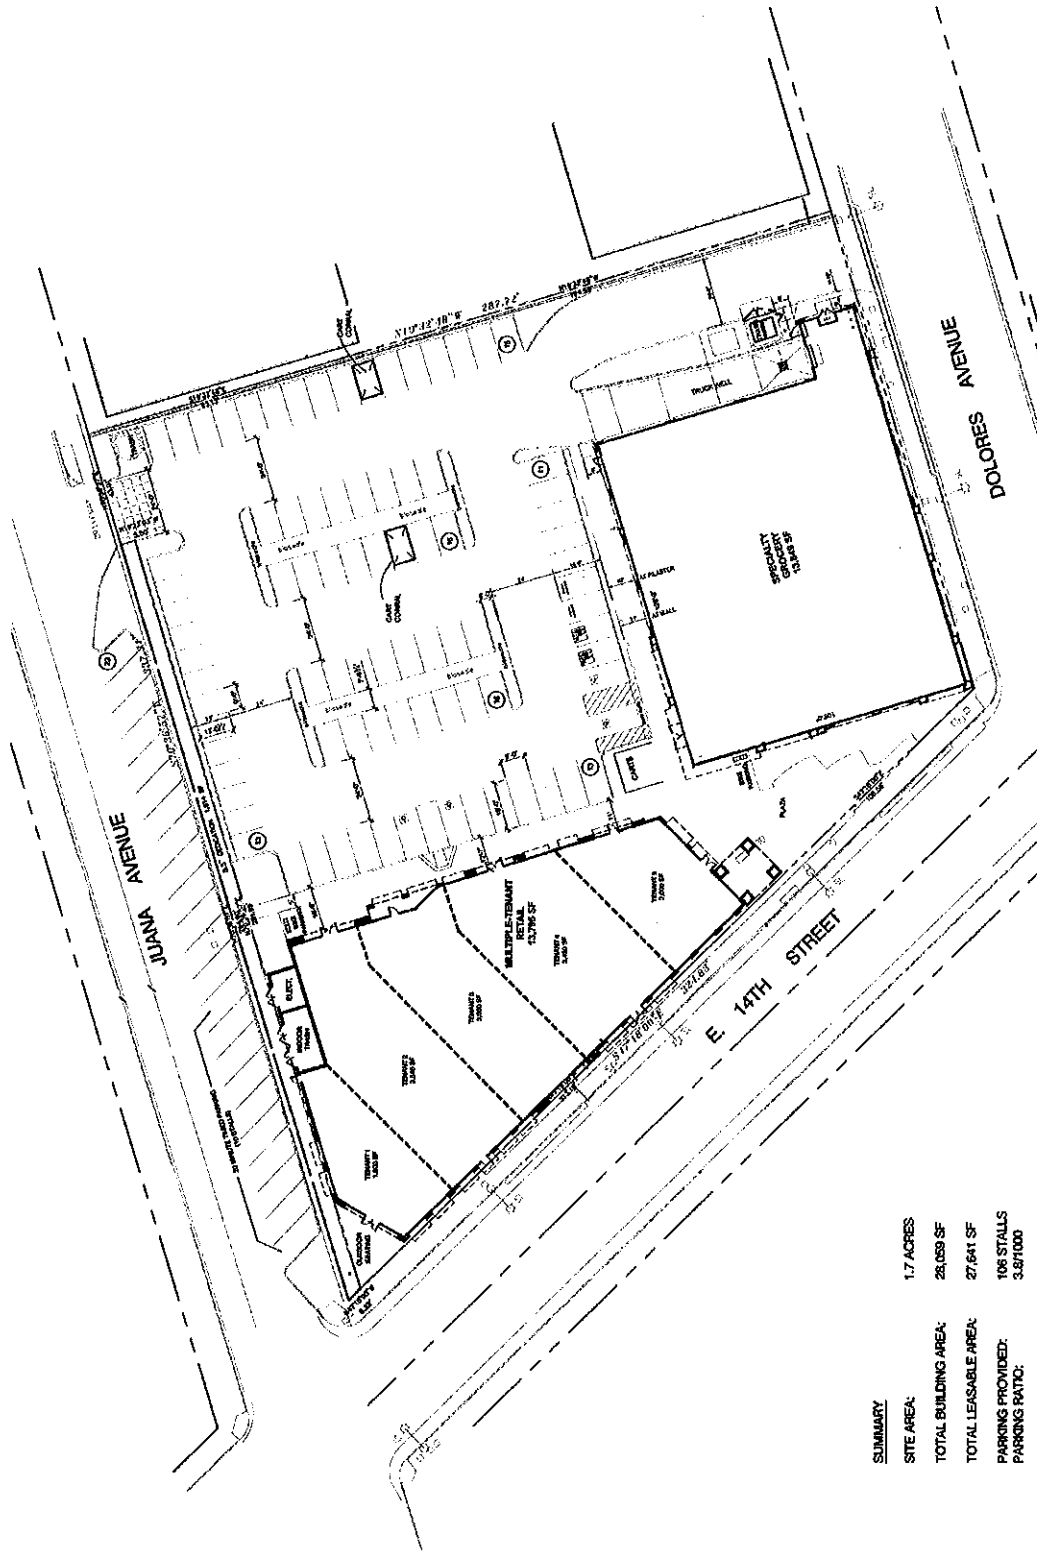

250 Sutter Street, Suite 500  
San Francisco, California 94108  
T 415.974.6002 F 415.974.1536  
margaret@stancine.com

[illegible]

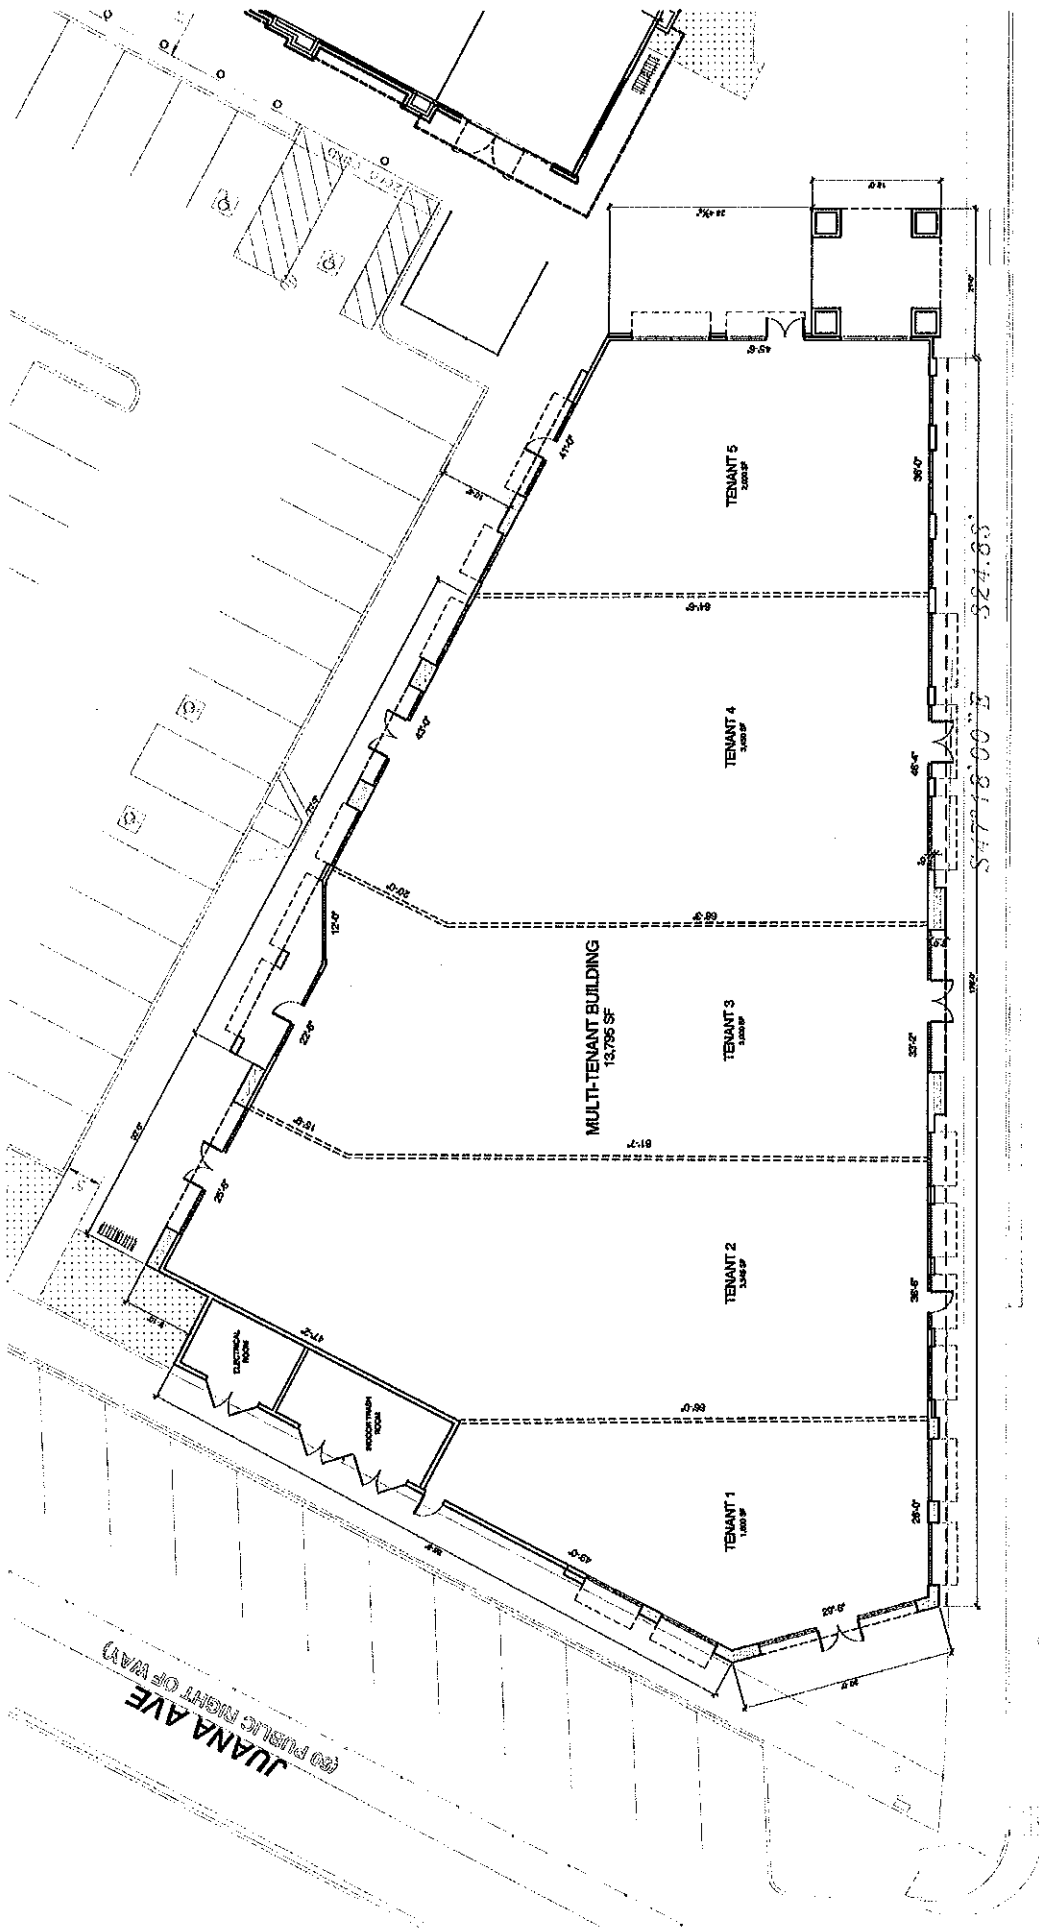

# VILLAGE MARKETPLACE SAN LEANDRO, CALIFORNIA

MULTI-TENANT BUILDING  
FLOOR PLAN



DATE: MARCH 22, 2012  
MGS JOB #: 10118105

DATE: REVISIONS:

DATE: REVISIONS:

A2

250 Sutter Street, Suite 500  
San Francisco, California 94108  
Tel: 415.574.6802 Fax: 415.574.1556  
mgarchitecture.com



250 Sutter Street, Suite 500  
San Francisco, California 94108  
☎ 415.974.8002 ☎ 415.974.1556  
mcaparchitecture.com

**VILLAGE MARKETPLACE  
SAN LEANDRO, CALIFORNIA**

## SPECIALTY GROCERY CONCEPTUAL FLOOR PLAN




DATE: MARCH 22, 2012  
FCG JOB #: 10.119.06


| DATE | REVISIONS |
|------|-----------|
|      |           |



- PAINT, DUINN-EDWARDS, #M6515, BLACK POOL
- PAINT, BENJAMIN MOORE, #434, HERB GARDEN
- PAINT, BENJAMIN MOORE, #HC-30, PHILADELPHIA CREAM
- PAINT, DUINN-EDWARDS, #D6250, FAIRBANK GREEN
- PAINT, BENJAMIN MOORE, #OC-28, FLORAL WHITE
- PAINT, BENJAMIN MOORE, #HC-30, PHILADELPHIA CREAM 50%
- STONE VENEER, EL DORADO STONE, SHILO LIMESTONE

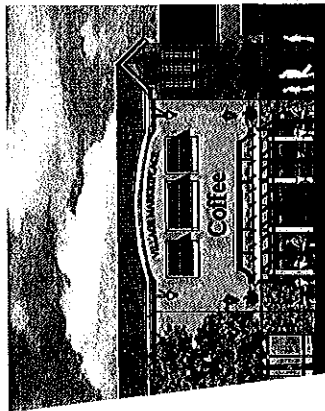

NORTHWEST ELEVATION AT CORNER OF JUANA AND E. 14TH. STREET

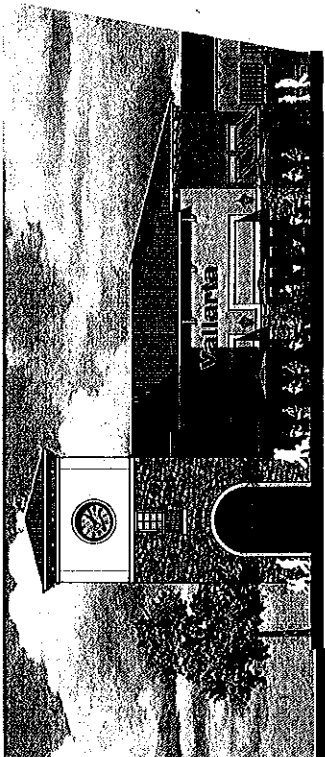

SOUTH ELEVATION AT PLAZA

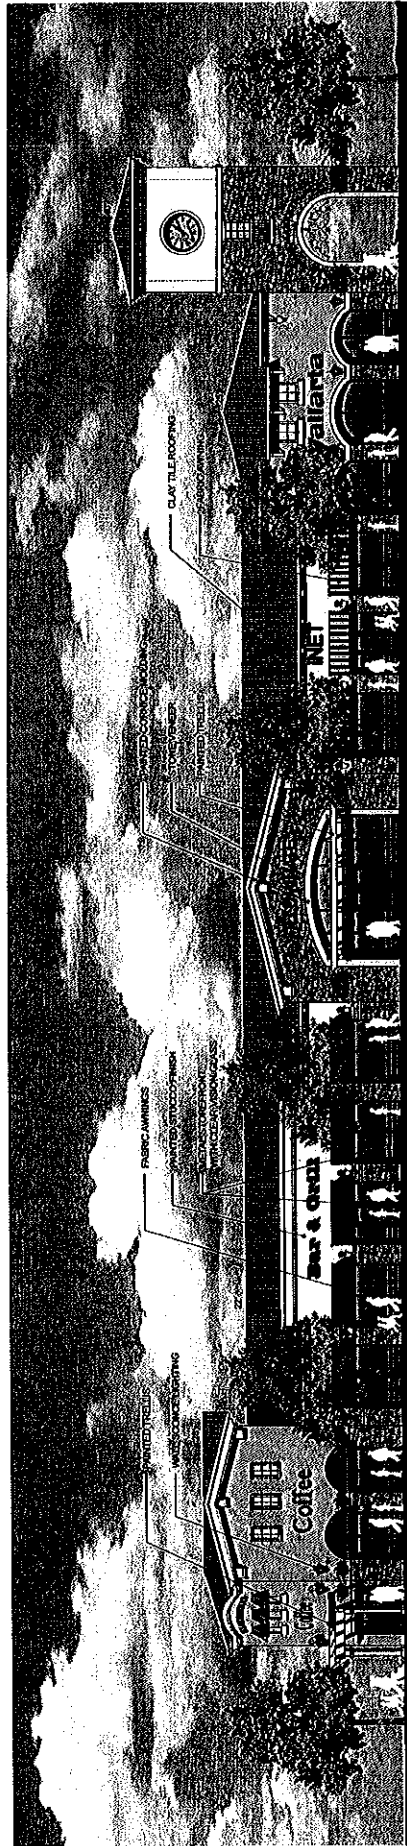

WEST ELEVATION ALONG EAST 14TH STREET

# VILLAGE MARKETPLACE SAN LEANDRO, CALIFORNIA

MULTI-TENANT BUILDING  
CONCEPTUAL ELEVATIONS

A4



250 Sutter Street, Suite 900  
San Francisco, California 94108  
415.574.1556  
magarchitect.com


Scale: 1/8"=1'-0"

DATE: MARCH 22, 2012  
MCS JOB #: 10118.01

| DATE | REVISIONS |
|------|-----------|
|      |           |
|      |           |
|      |           |

THIS DOCUMENT IS THE PROPERTY OF MAG ARCHITECTURE. IT IS TO BE USED ONLY FOR THE PROJECT AND SITE SPECIFICALLY IDENTIFIED HEREON. IT IS NOT TO BE REPRODUCED, COPIED, OR TRANSMITTED IN ANY FORM OR BY ANY MEANS, WITHOUT THE WRITTEN PERMISSION OF MAG ARCHITECTURE. ANY VIOLATION OF THIS AGREEMENT WILL BE SUBJECT TO LEGAL ACTION.



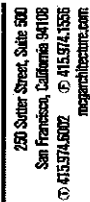



## BUS SHELTER

## BENCH

**POTS**

**TREE GRATE**

## LIGHT WITH HANGING BASKETS

## BIKE RACK

## GRANITE SEATPADS

**TRASH RECEPTACLE**


①

**N**

**VILLAGE MARKETPLACE**  
**SAN LEANDRO, CALIFORNIA**

## SITE EXAMPLES AND ENLARGEMENTS

### Scheme K.6

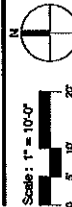

DATE: MARCH 20, 2012  
MCG. JOB #: 10719.01

| DATE | REVISIONS |
|------|-----------|
|      |           |

DATE RECEIVED \_\_\_\_\_



NOTE: This edition is considered in nature and is subject to change. 

any kind are given or implied by the Architect.



250 Sather Street, Suite 500  
San Francisco, California 94108  
☎ 415.974.6002 ☎ 415.974.1556  
measarchitecture.com


2



# TREES

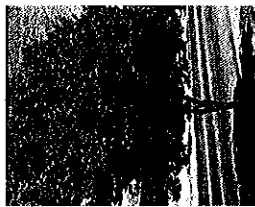

TUSCARORA GRAPE  
MYRTLE

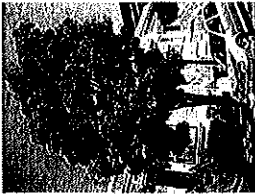

BRISBANE BOX



CAJUPUT TREE



CHINESE PISTACHE



LONDON  
PLANE TREE

# SHRUBS, GROUNDCOVERS AND VINES




KANGAROO  
PAW



BEARBERRY



MCMIN  
MANZANITA

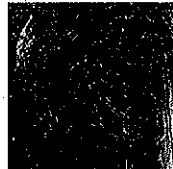

BERKELEY  
SEdge




FORTNIGHT  
LILY




BLOOD-RED  
TRUMPET VINE




ORANGE & RED  
DAYLILIES

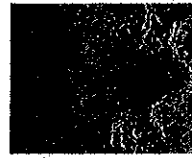


RUSH

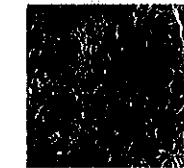


PURPLE HEUCHERA

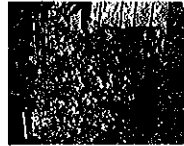

TREE MALLOW

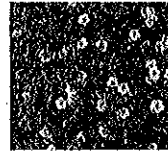


PINK  
CRANESBILL

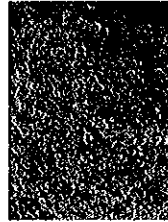

ICE PLANT




SEA LAVENDER

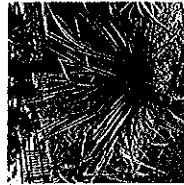

NEW ZEALAND  
FLAX



INDIAN  
HAWTHORN

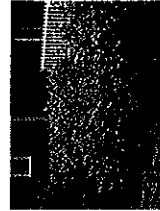

COAST ROSEMARY

DATE: MARCH 20, 2012  
WCS JOB # 10118101


| DATE | REVISIONS |
|------|-----------|
|      |           |
|      |           |
|      |           |


PLANT PALETTE  
Scheme K.6



VILLAGE MARKETPLACE  
SAN LEANDRO, CALIFORNIA

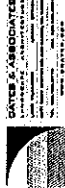


250 Sutter Street, Suite 500  
San Francisco, California 94108  
© 415.974.1556  

L-3






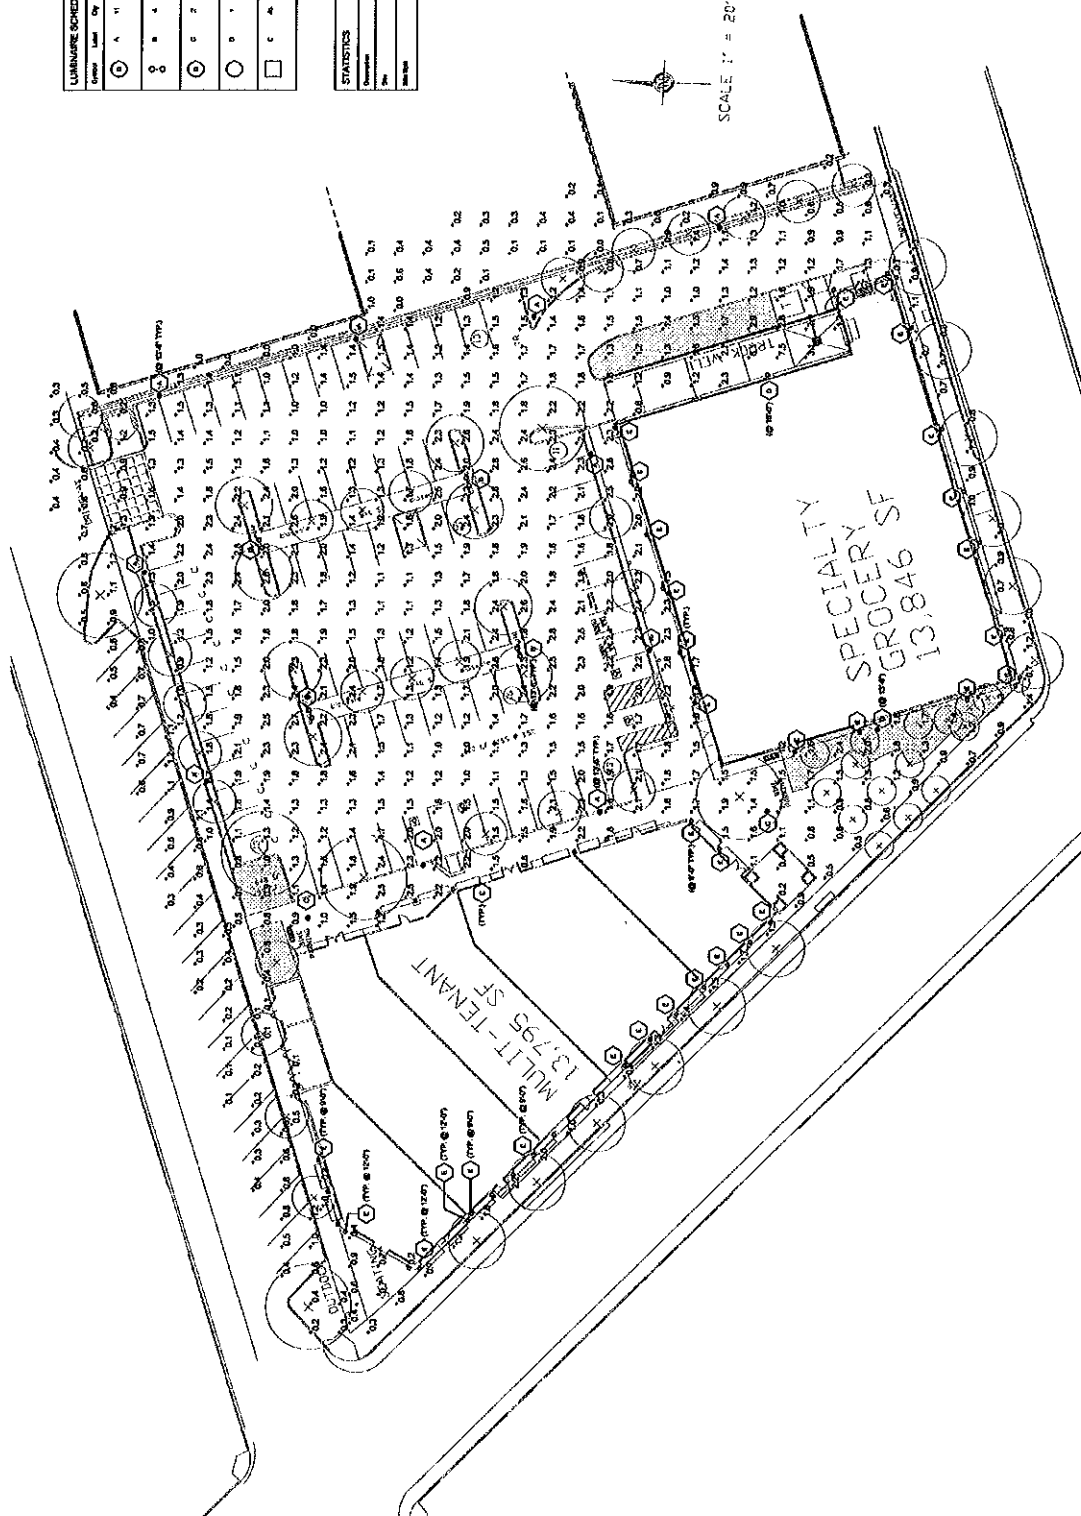

# VILLAGE MARKETPLACE SAN LEANDRO, CALIFORNIA

EP1.0 - SITE PHOTOMETRIC

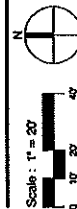

DATE: MARCH 19, 2012  
MCC JOB #:

REVISIONS

DATE

BY

DATE

BY

DATE

BY

DATE

BY



250 Sutter Street, Suite 500  
San Francisco, California 94108  
© 415.974.9002 © 415.974.1558  
mgarchitecture.com



© MCE ARCHITECTS 2010. ALL RIGHTS RESERVED.  
NOTE: This information is compiled in reliance and is subject to  
adjustments pending further verification and Client, Tenant, and  
Government Agency approvals. No warranty or guarantee of  
any kind are given or implied by the Architect.

250 Sutter Street, Suite 500  
San Francisco, California 94108  
☎ 415.574.5002 ☐ 415.974.1555  

## EP2.0 - FIXTURES CUT SHEETS

## WALL-MOUNT FIXTURE

