

R:\645691\Studies\Post-FEIS Revisions\Post-FEIS Revisions.dwg 05-24-2012 4:44 PM BY: p0044845



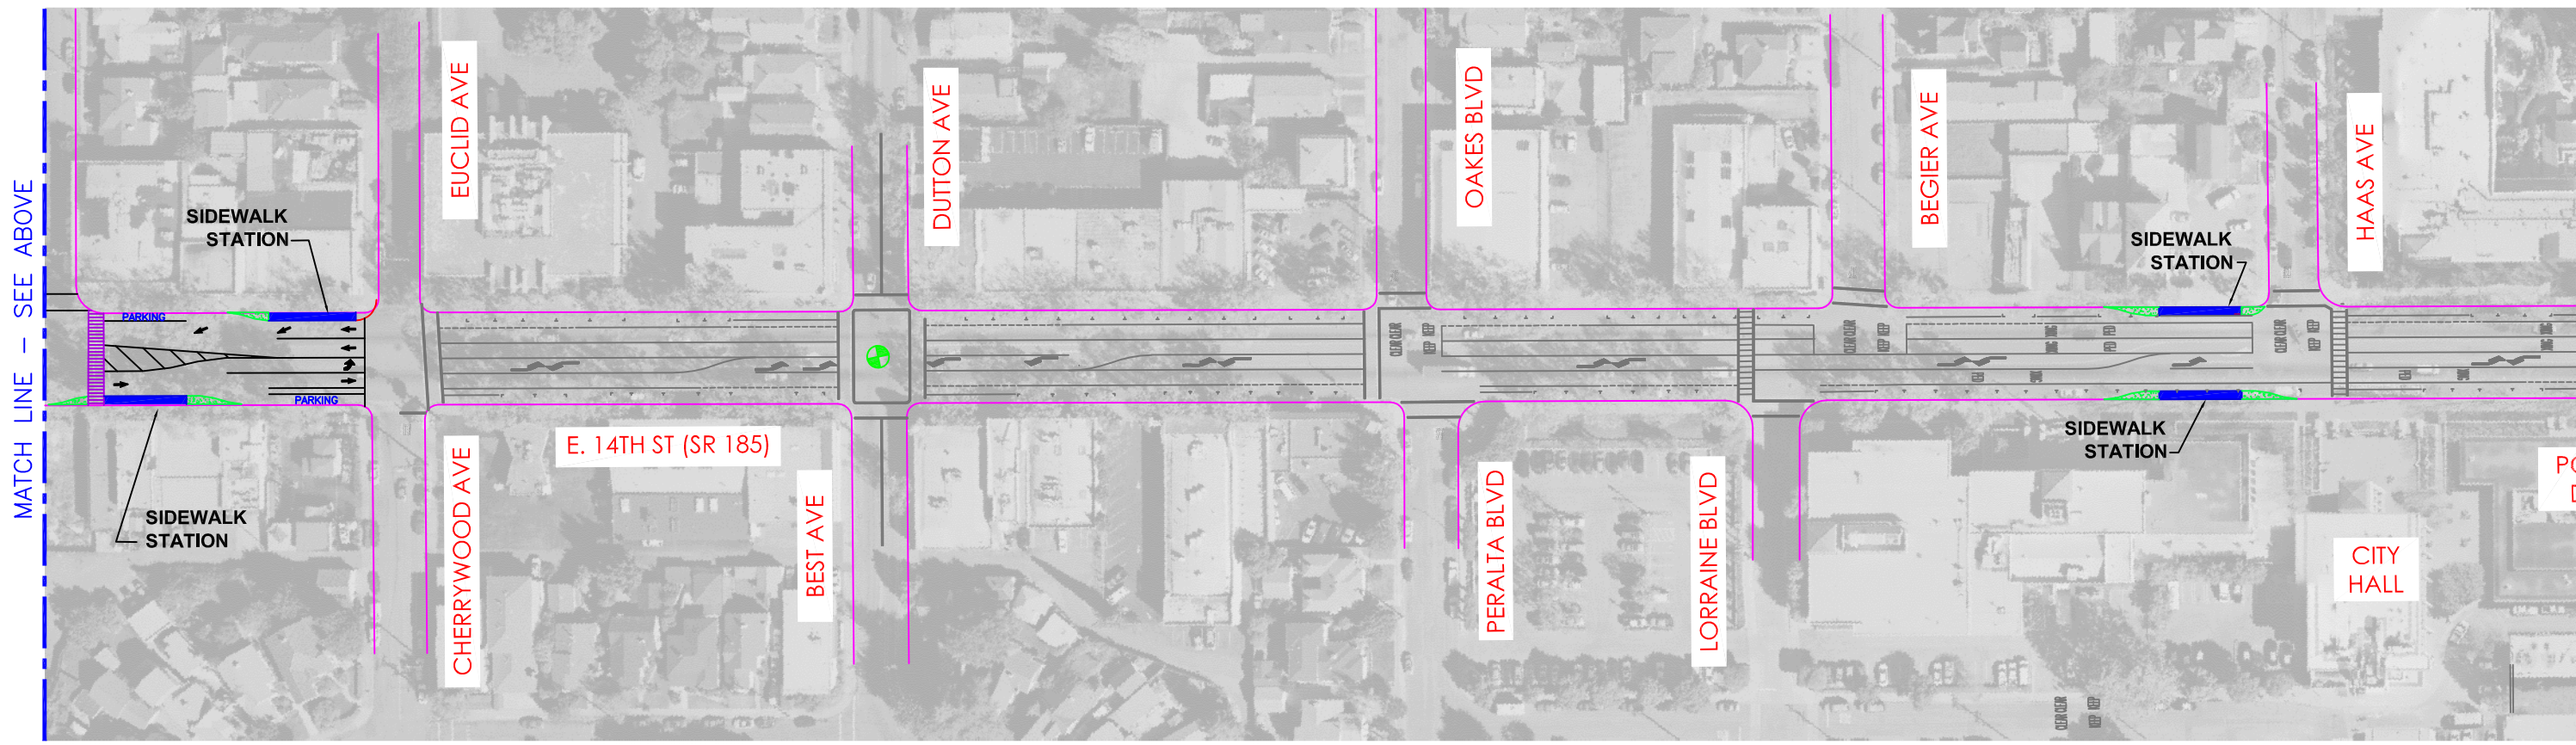


EXHIBIT 1

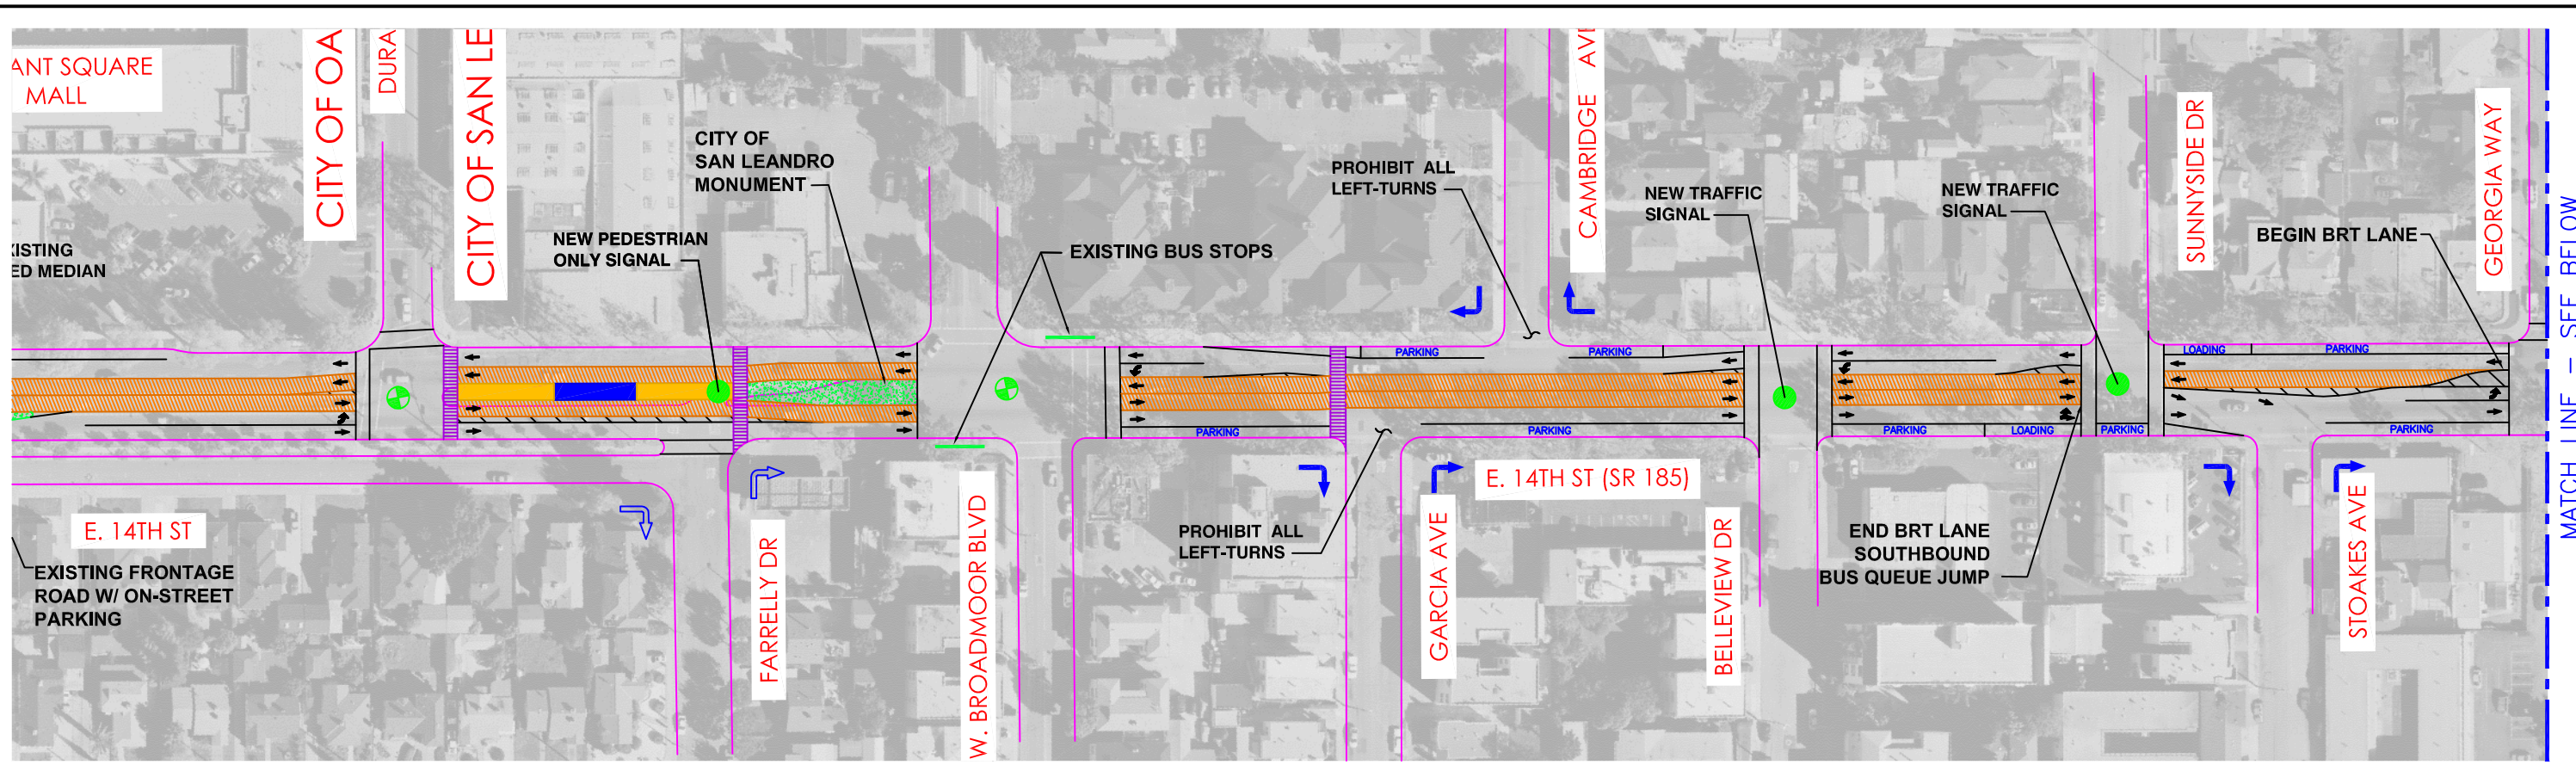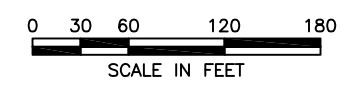

AC TRANSIT EAST BAY BRT PROJECT
 POST-FEIS REVISIONS
 SAN LEANDRO
 ALTERNATIVE DESIGN
 MAY 24, 2012