



Enlarged Plan - Lobby Single Pods

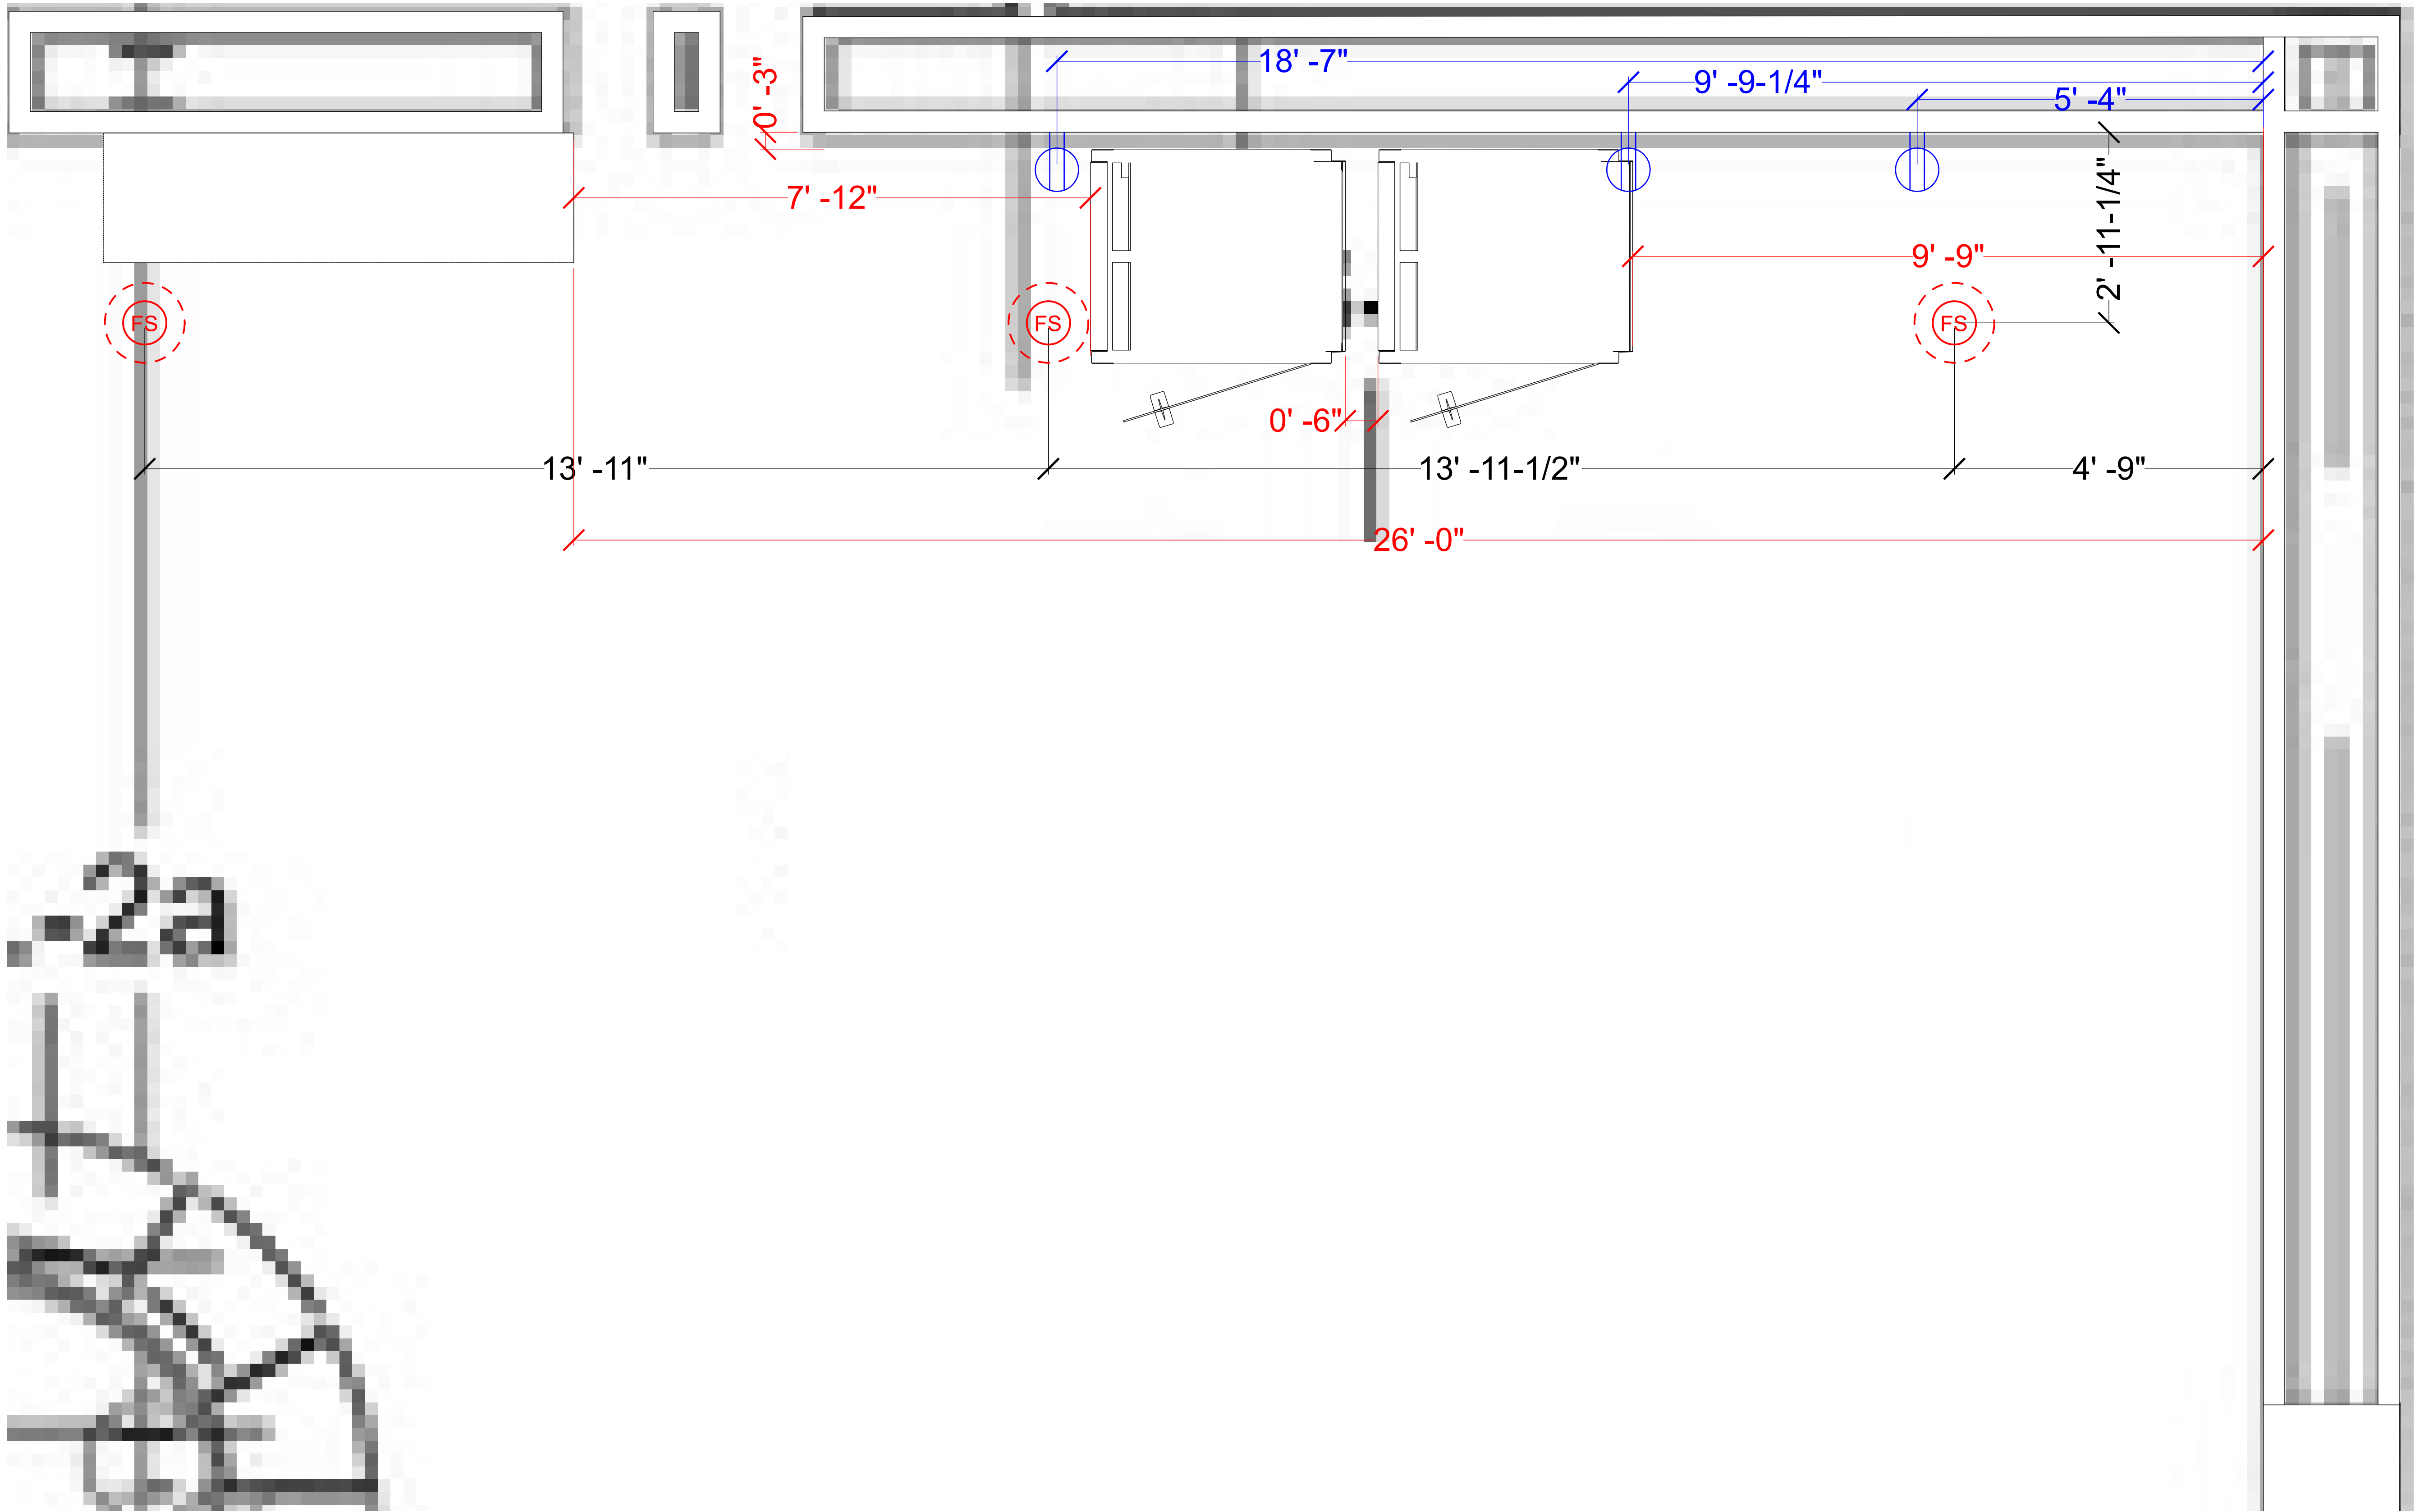

KEY PLAN

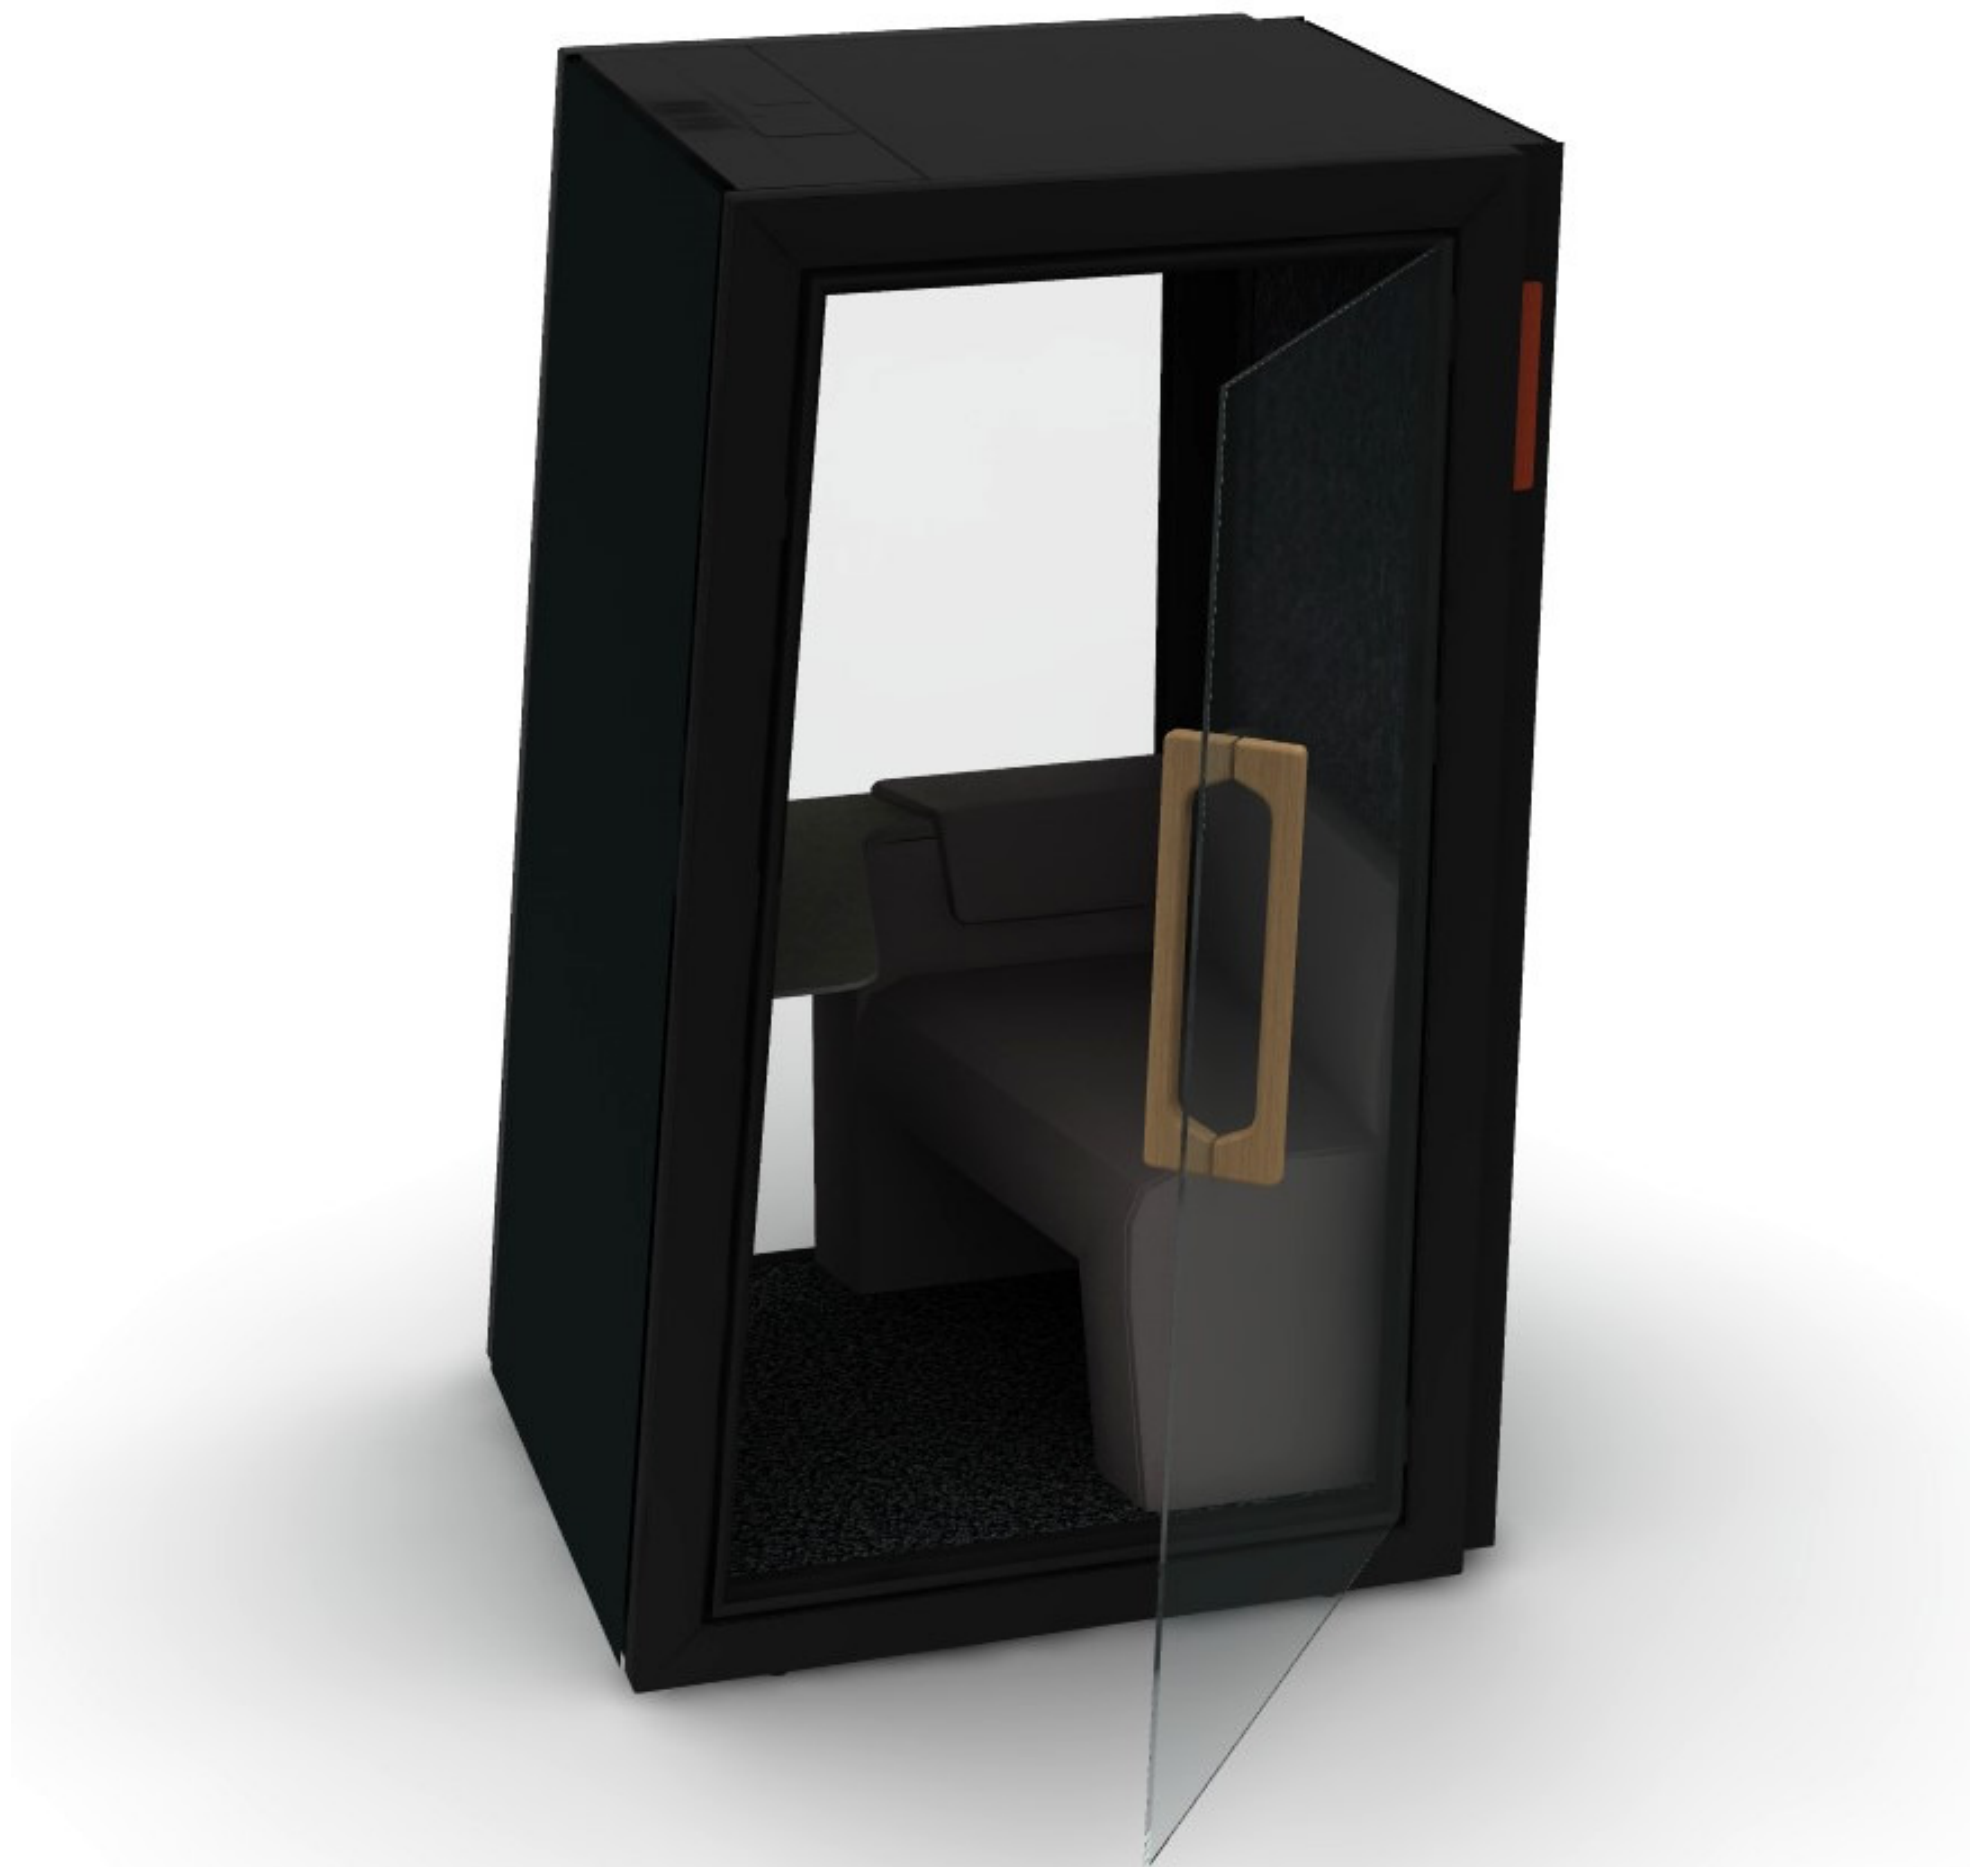

Orangebox On The QT Short Single Pod

REV.	DESCRIPTION	OWN.	DATE
1	FURN. PLAN	RV	2.23.24
2			
3			
4			
5			
6			
7			
8			
9			
10			
11			
12			
13			
14			
15			

CLIENT _____ DATE _____
CONTACT _____

SHEET TITLE
**OVERALL PLAN
FLOOR 1**

SCALE 3/4" = 1' - 0"

START DATE 2.1.24

PROJECT NO. 237671

PROJECT MGR. -

PHONE NO. -

ACCT. MGR. L.D. Jones

PHONE NO. -

DESIGNER NAME -

PHONE NO. -

SHEET NO. of 2

F1



- ELECTRICAL NOTES:**
- ONE WORKPLACE STUDIO SHALL PROVIDE PLACEMENT INSTRUCTIONS FOR POWER & TELEPHONE NECESSARY TO COMPLETE FURNITURE INSTALLATION.
 - THE ARCHITECT, ELECTRICAL ENGINEER, AND GENERAL CONTRACTOR SHALL BE RESPONSIBLE FOR ADHERENCE TO LOCAL ELECTRICAL CODES.
 - ALL AMPERAGE AND ELECTRICAL CIRCUIT REQUIREMENTS SHALL BE DETERMINED BY THE ELECTRICAL ENGINEER.
 - ELECTRICAL ENGINEER AND/OR GENERAL CONTRACTOR SHALL COORDINATE ELECTRICAL WIRING SCHEMATICS WITH ONE WORKPLACE STUDIO.
 - ONE WORKPLACE STUDIO TO BE NOTIFIED IN THE EVENT THAT PROPOSED POWER/TELEPHONE LOCATIONS CANNOT BE ACCOMMODATED.
 - ALL ELECTRICAL HARDWARE CONNECTIONS OF FURNITURE AND THE RESPONSIBILITY OF THE ELECTRICAL CONTRACTOR.
 - REVISIONS AND/OR CHANGES TO THESE PLANS MUST BE SUBMITTED TO ONE WORKPLACE STUDIO FOR APPROVAL.

- GENERAL NOTES:**
- THE CALIFORNIA BUILDING CODE HAS BEBAC DESIGN REQUIREMENTS FOR OBJECTS GREATER THAN 6 FEET IN HEIGHT. THESE OBJECTS ARE REQUIRED TO BE ANCHORED TO THE BUILDING STRUCTURE. IT IS THE CUSTOMER'S RESPONSIBILITY TO ADDRESS ANY STRUCTURAL SUBMITTAL REQUIREMENTS FOR THIS PROJECT.
 - ALL FURNITURE DIMENSIONS SHOWN ARE HARD DIMENSIONS UNLESS OTHERWISE NOTED.
 - ALL WRITTEN DIMENSIONS TAKE PRECEDENCE OVER SCALED DIMENSIONS.
 - REVISIONS AND/OR CHANGES TO PLANS MUST BE FORMALLY SUBMITTED TO ONE WORKPLACE STUDIO PRIOR TO IMPLEMENTATION OF SAID REVISIONS.

ARCHITECTURAL DISCLAIMER
IN THE EVENT THAT CONSTRUCTION IS INCOMPLETE AND/OR CLIENT SITE IS UNAVAILABLE FOR FIELD VERIFICATION, ONE WORKPLACE STUDIO ACCEPTS NO RESPONSIBILITY FOR ACCURACY OF ARCHITECTURAL BASE PLANS PROVIDED BY CLIENT AND/OR DESIGN CONSULTANT. ONE WORKPLACE STUDIO WILL PROVIDE CRITICAL DIMENSIONS FOR FURNITURE PLACEMENT. VERIFY SITE PRIOR TO INSTALLATION AND NOTIFY CLIENT AND/OR DESIGN CONSULTANT OF ANY CONFLICTS. CLIENT SHALL INFORM ONE WORKPLACE STUDIO WHEN SITE IS AVAILABLE FOR FIELD VERIFICATION.



KEY PLAN

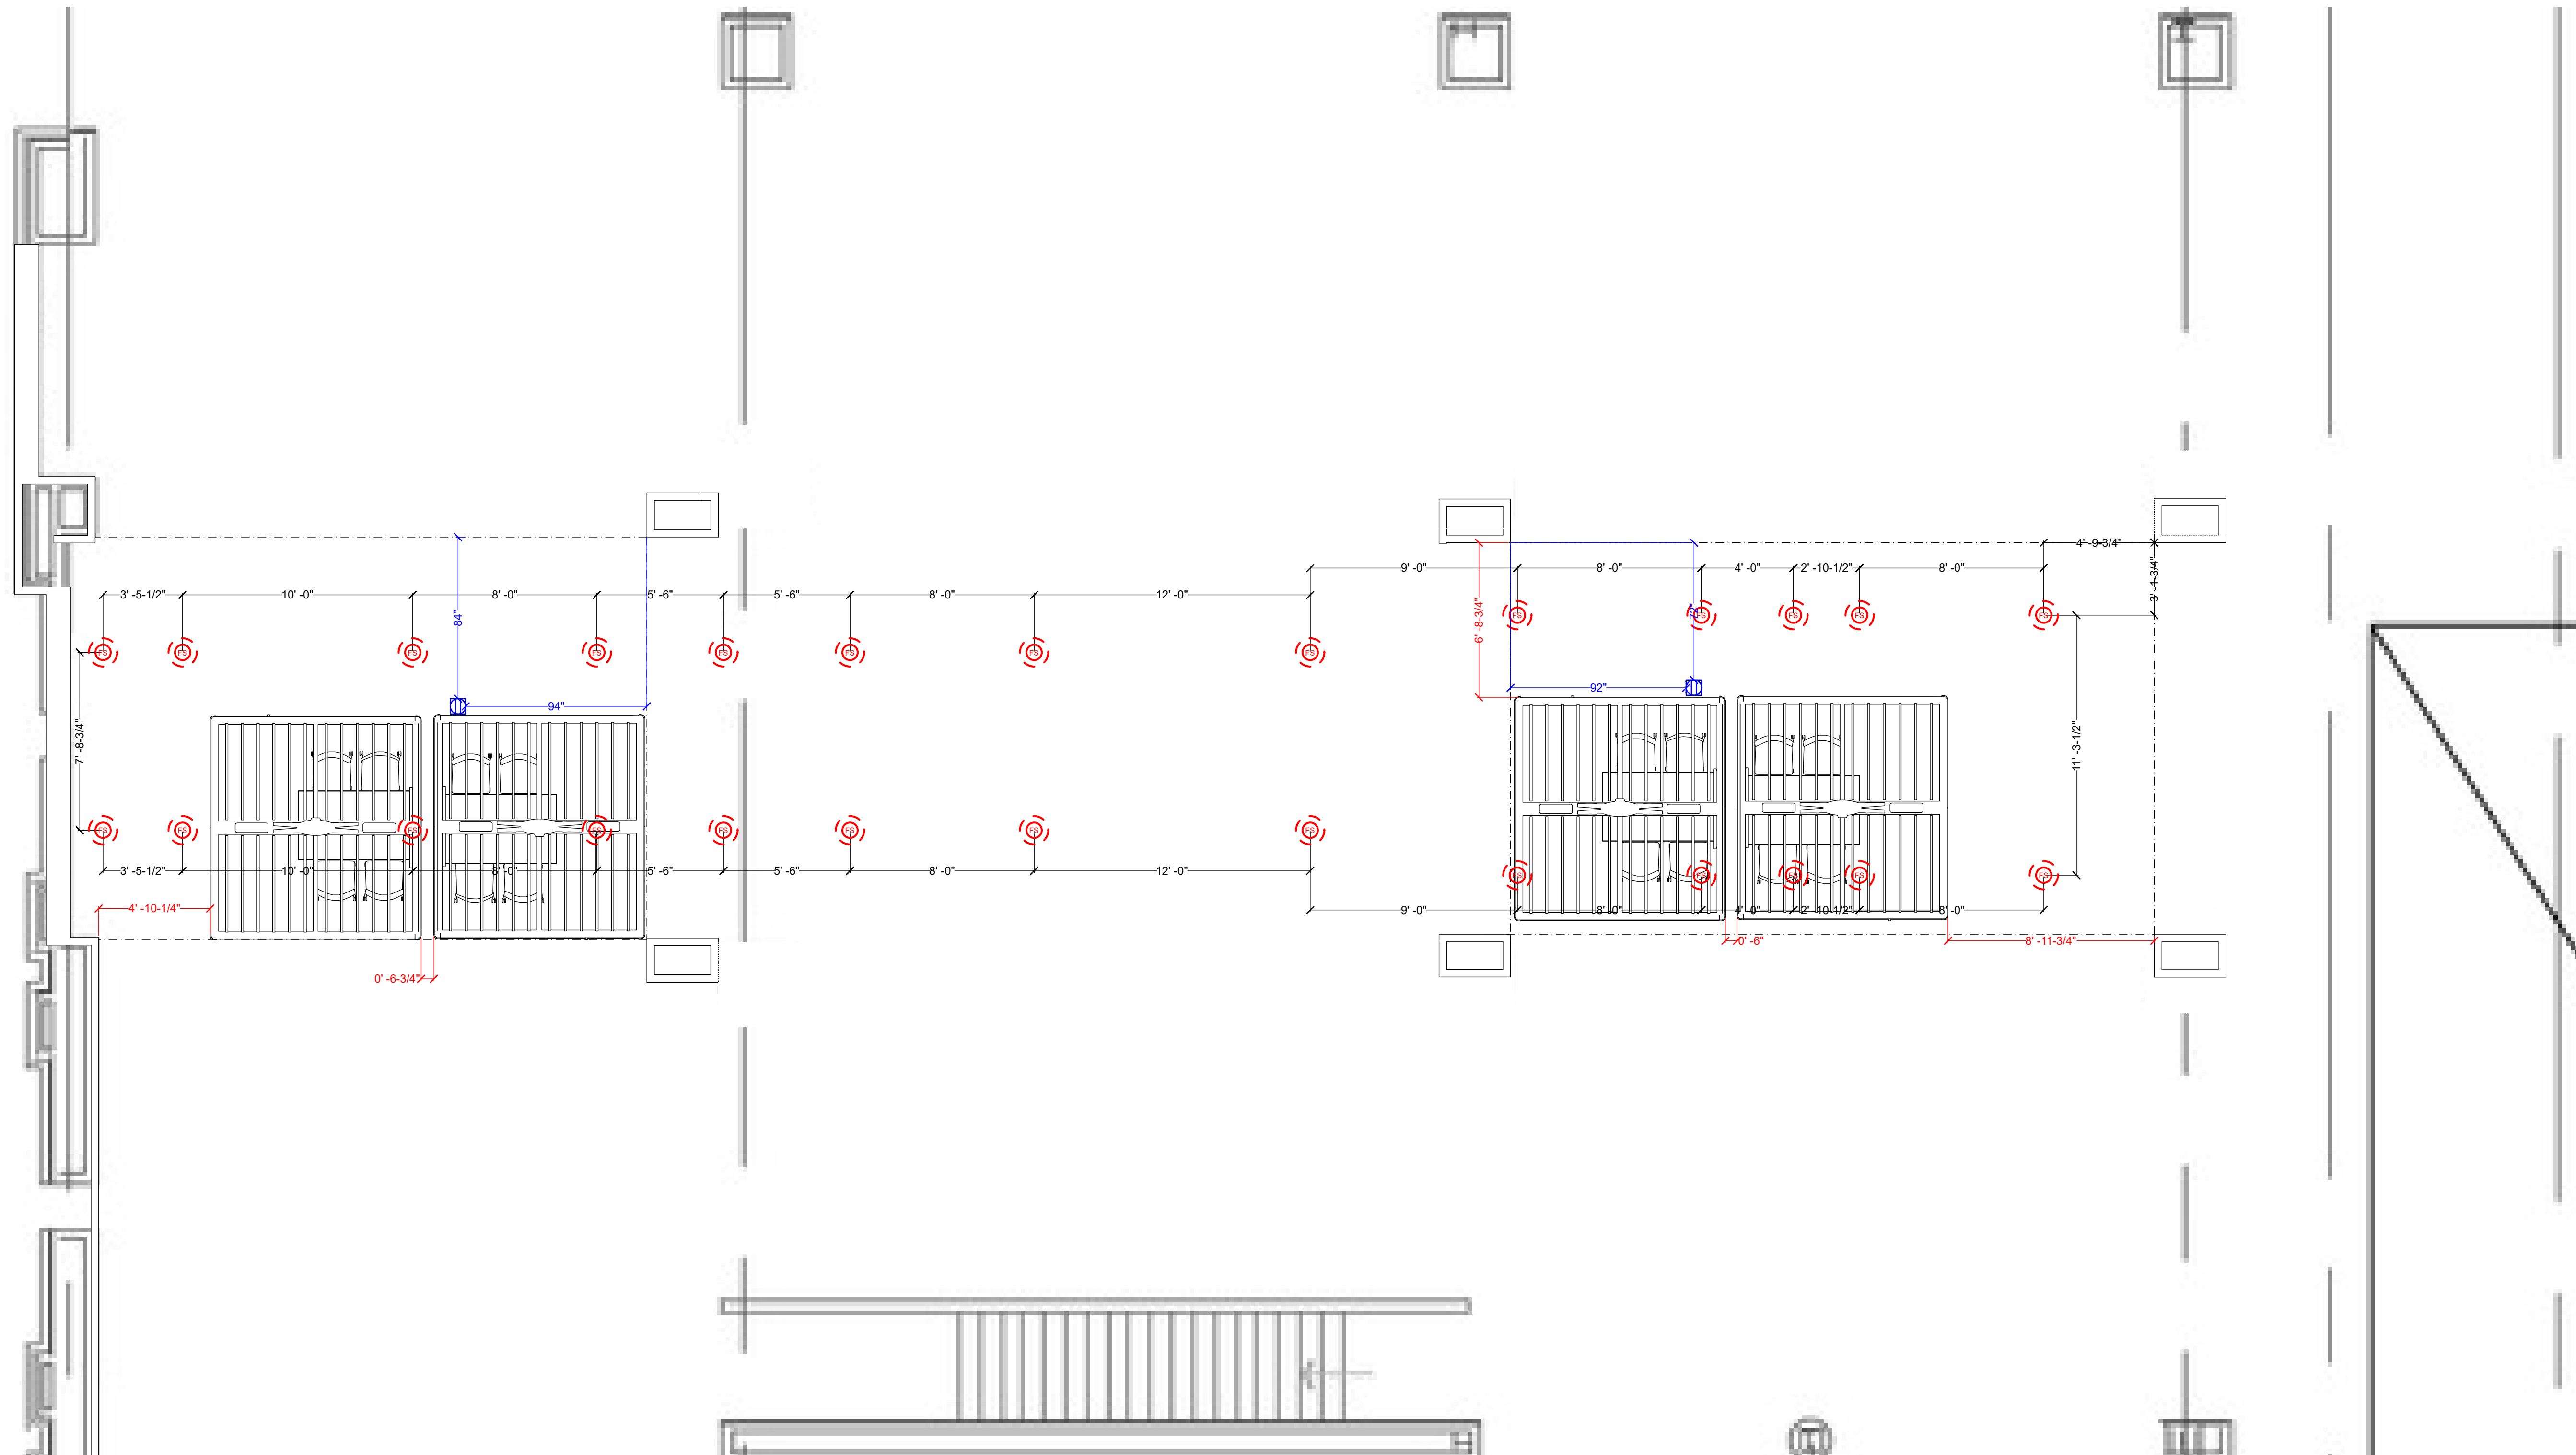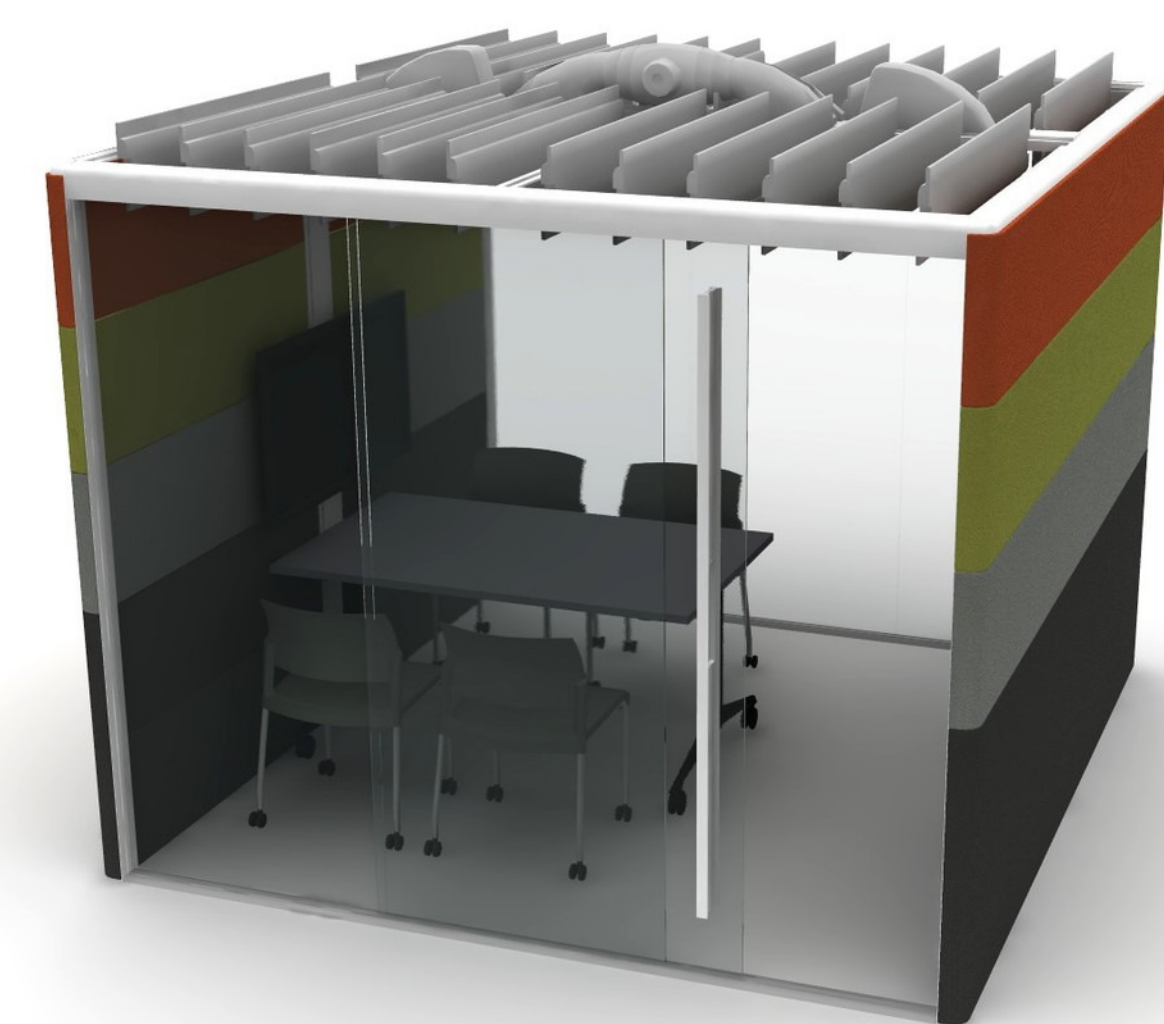

ELECTRICAL NOTES:

1. ONE WORKPLACE STUDIO SHALL PROVIDE PLACEMENT INSTRUCTIONS FOR POWER & TELEDATA NECESSARY TO COMPLETE FURNITURE INSTALLATION.
2. THE ARCHITECT, ELECTRICAL ENGINEER, AND GENERAL CONTRACTOR SHALL BE RESPONSIBLE FOR ADHERENCE TO LOCAL ELECTRICAL CODES.
3. ALL AMPERAGE AND ELECTRICAL CIRCUIT REQUIREMENTS SHALL BE DETERMINED BY THE ELECTRICAL ENGINEER.
4. ELECTRICAL ENGINEER AND/OR GENERAL CONTRACTOR SHALL COORDINATE ELECTRICAL WIRING SCHEMATICS WITH ONE WORKPLACE STUDIO.
5. ONE WORKPLACE STUDIO TO BE NOTIFIED IN THE EVENT THAT PROPOSED POWER/TELEDATA LOCATIONS CANNOT BE ACCOMMODATED.
6. ALL ELECTRICAL HARDWARE CONNECTIONS OF FURNITURE AND THE RESPONSIBILITY OF THE ELECTRICAL CONTRACTOR.
7. REVISIONS AND/OR CHANGES TO THESE PLANS MUST BE SUBMITTED TO ONE WORKPLACE STUDIO FOR APPROVAL.

GENERAL NOTES:

1. THE CALIFORNIA BUILDING CODE HAS BESEAL DESIGN REQUIREMENTS FOR OBJECTS GREATER THAN 6 FEET IN HEIGHT. THESE OBJECTS ARE REQUIRED TO BE ADEQUATELY BRACED AND/OR ANCHORED TO THE BUILDING STRUCTURE. IT IS THE CUSTOMER'S RESPONSIBILITY TO ADDRESS ANY STRUCTURAL SUBMITTAL REQUIREMENTS FOR THIS PROJECT.
2. ALL FURNITURE DIMENSIONS SHOWN ARE HARD DIMENSIONS UNLESS OTHERWISE NOTED.
3. ALL WRITTEN DIMENSIONS TAKE PRECEDENCE OVER SCALED DIMENSIONS.
4. REVISIONS AND/OR CHANGES TO PLANS MUST BE FORMALLY SUBMITTED TO ONE WORKPLACE STUDIO PRIOR TO IMPLEMENTATION OF SAID REVISIONS.

ARCHITECTURAL DISCLAIMER:

IN THE EVENT THAT CONSTRUCTION IS INCOMPLETE AND/OR CLIENT SITE IS UNAVAILABLE FOR FIELD VERIFICATION, ONE WORKPLACE STUDIO ACCEPTS NO RESPONSIBILITY FOR ACCURACY OF ARCHITECTURAL BASE PLANS PROVIDED BY CLIENT AND/OR DESIGN CONSULTANT. ONE WORKPLACE STUDIO WILL PROVIDE CRITICAL DIMENSIONS FOR FURNITURE PLACEMENT. CLIENT AND/OR DESIGN CONSULTANT OF ANY CONFLICTS. CLIENT SHALL INFORM ONE WORKPLACE STUDIO WHEN SITE IS AVAILABLE FOR FIELD VERIFICATION.

PROPOSAL ACCOUNT
San Leandro Library - Phone Pods
300 Estudillo Avenue
San Leandro, CA 94577

HEADQUARTERS
2500 DE LA CRUZ BLVD.,
SANTA CLARA, CA 95050
P: 669.800.2500

SAN FRANCISCO
475 BRANNAN ST., STE 210
SAN FRANCISCO, CA 94107
P: 415.357.2200

OAKLAND
7220 EDGEWATER DR.
OAKLAND, CA 94621
P: 510.729.7800

SACRAMENTO
1631 ALHAMBRA BLVD.,
SUITE 120
SACRAMENTO, CA 95816
P: 916.553.5900

SALINAS
325 S. MAIN ST. SALINAS,
CA 93901 P: 669.800.2500

WWW.ONEWORKPLACE.COM

REV.	DESCRIPTION	OWN.	DATE
1	FURN. PLAN	RV	2.23.24
2			
3			
4			
5			
6			
7			
8			
9			
10			
11			
12			
13			
14			
15			

CLIENT _____ DATE _____
CONTACT _____

SHEET TITLE
**OVERALL PLAN
FLOOR 2**

SCALE 1/4" = 1' - 0"

START DATE 2.1.24

PROJECT NO. 237671

PROJECT MGR. -

PHONE NO. -

ACCT. MGR. L.D. Jones

PHONE NO. -

DESIGNER NAME -

PHONE NO. -

SHEET NO. of 2