

<div[](https://i.imgur.com/3QDfDfD.jpg)

ELECTRICAL NOTES:

1. ONE WORKPLACE STUDIO SHALL PROVIDE PLACEMENT INSTRUCTIONS FOR POWER & TELE/DATA NECESSARY TO COMPLETE FURNITURE INSTALLATION.
2. THE ARCHITECT, ELECTRICAL ENGINEER, AND GENERAL CONTRACTOR SHALL BE RESPONSIBLE FOR ADHERENCE TO LOCAL ELECTRICAL CODES.
3. ALL AMPERAGE AND ELECTRICAL CIRCUIT REQUIREMENTS SHALL BE DETERMINED BY THE ELECTRICAL ENGINEER.
4. ELECTRICAL ENGINEER AND/OR GENERAL CONTRACTOR SHALL COORDINATE ELECTRICAL WIRING SCHEMATICS WITH ONE WORKPLACE STUDIO.
5. ONE WORKPLACE STUDIO TO BE NOTIFIED IN THE EVENT THAT PROPOSED POWER/DATA LOCATIONS CANNOT BE ACCOMODATED.
6. ALL ELECTRICAL HARDWIRE CONNECTIONS OF FURNITURE ARE THE RESPONSIBILITY OF THE ELECTRICAL CONTRACTOR.
7. REVISIONS AND/OR CHANGES TO THESE PLANS MUST BE SUBMITTED TO ONE WORKPLACE STUDIO FOR APPROVAL.

GENERAL NOTES:	ARCHITECTURE IN THE EVENT INCOMPLETE UNAVAILABLE WORKPLACE RESPONSIBILITY ARCHITECTURE CLIENT AND/OR WORKPLACE S DIMENSIONS VERIFY SITE PRIC CLIENT AND/OR CONFLICTS. WORKPLACE ST FOR
THE CALIFORNIA BUILDING CODE HAS SEISMIC DESIGN REQUIREMENTS FOR OBJECTS GREATER THAN 6 FEET IN HEIGHT. THESE OBJECTS ARE REQUIRED TO BE ADEQUATELY PLACED AND/OR ANCHORED TO THE BUILDING STRUCTURE. IT IS THE CUSTOMER'S RESPONSIBILITY TO ADDRESS ANY STRUCTURAL SUBMITTAL REQUIREMENTS FOR THIS PROJECT.	
FURNITURE DIMENSIONS SHOWN ARE HARD DIMENSIONS LESS OTHERWISE NOTED.	
WRITTEN DIMENSIONS TAKE PRECEDENCE OVER SCALED DIMENSIONS.	
REVISIONS AND/OR CHANGES TO PLANS MUST BE FORMALLY SUBMITTED TO ONE WORKPLACE STUDIO PRIOR TO IMPLEMENTATION OF SAID REVISIONS.	

PROPOSAL ACCOUNT

San Leandro Library - Phone Pods

300 Estudillo Avenue

San Leandro, CA 94577

HEADQUARTERS
2500 DE LA CRUZ BLVD.
SANTA CLARA, CA 95050
P: 669.800.2500

SAN FRANCISCO
475 BRANNAN ST., STE 21

SAN FRANCISCO, CA 94110
P: 415.357.2200

OAKLAND
7220 EDGEWATER DR.
OAKLAND, CA 94621
P: 510.729.7800

SACRAMENTO
1631 ALHAMBRA BLVD.,
SUITE 120,
SACRAMENTO, CA 95811

P: 916.553.5900
SALINAS
325 S. MAIN ST. SALINAS
CA 93901 P: 669.800.2500

WWW.ONWORKPLACE.C			
EV	DESCRIPTION	DWN	D
1	FURN PLAN	RV	2.
2			
3			
4			
5			
6			
7			
8			
9			
10			
11			
12			

CLIENT _____
CONTACT: _____

MEET TITLE

OVERALL PLAN

FLOOR 1

CALE	3/4" = 1"
START DATE	2
PROJECT NO.	23
PROJECT MGR.	
PHONE NO.	
ACCCT. MGR.	L.D. ✓
PHONE NO.	
DESIGNER NAME	
PHONE NO.	
HEET NO.	of

PROPOSAL ACCOUNT
San Leandro Library - Phone Pods
 300 Estudillo Avenue
 San Leandro, CA 94577

HEADQUARTERS
 2600 DE LA CRUZ BLVD.
 SANTA CLARA, CA 95050
 P: 669.800.2500



SAN FRANCISCO
 475 BRANNAN ST, STE 210,
 SAN FRANCISCO, CA 94107
 P: 415.357.2200

OAKLAND
 7220 EL CANTER DR.
 OAKLAND, CA 94602
 P: 510.729.7800


SACRAMENTO
 1631 ALBERNI BLVD.,
 SUITE 120
 SACRAMENTO, CA 95816
 P: 916.553.5900

SALINAS
 325 S. MAIN ST, SALINAS,
 CA 93901 P: 669.800.2500

WWW.ONEWORKPLACE.COM

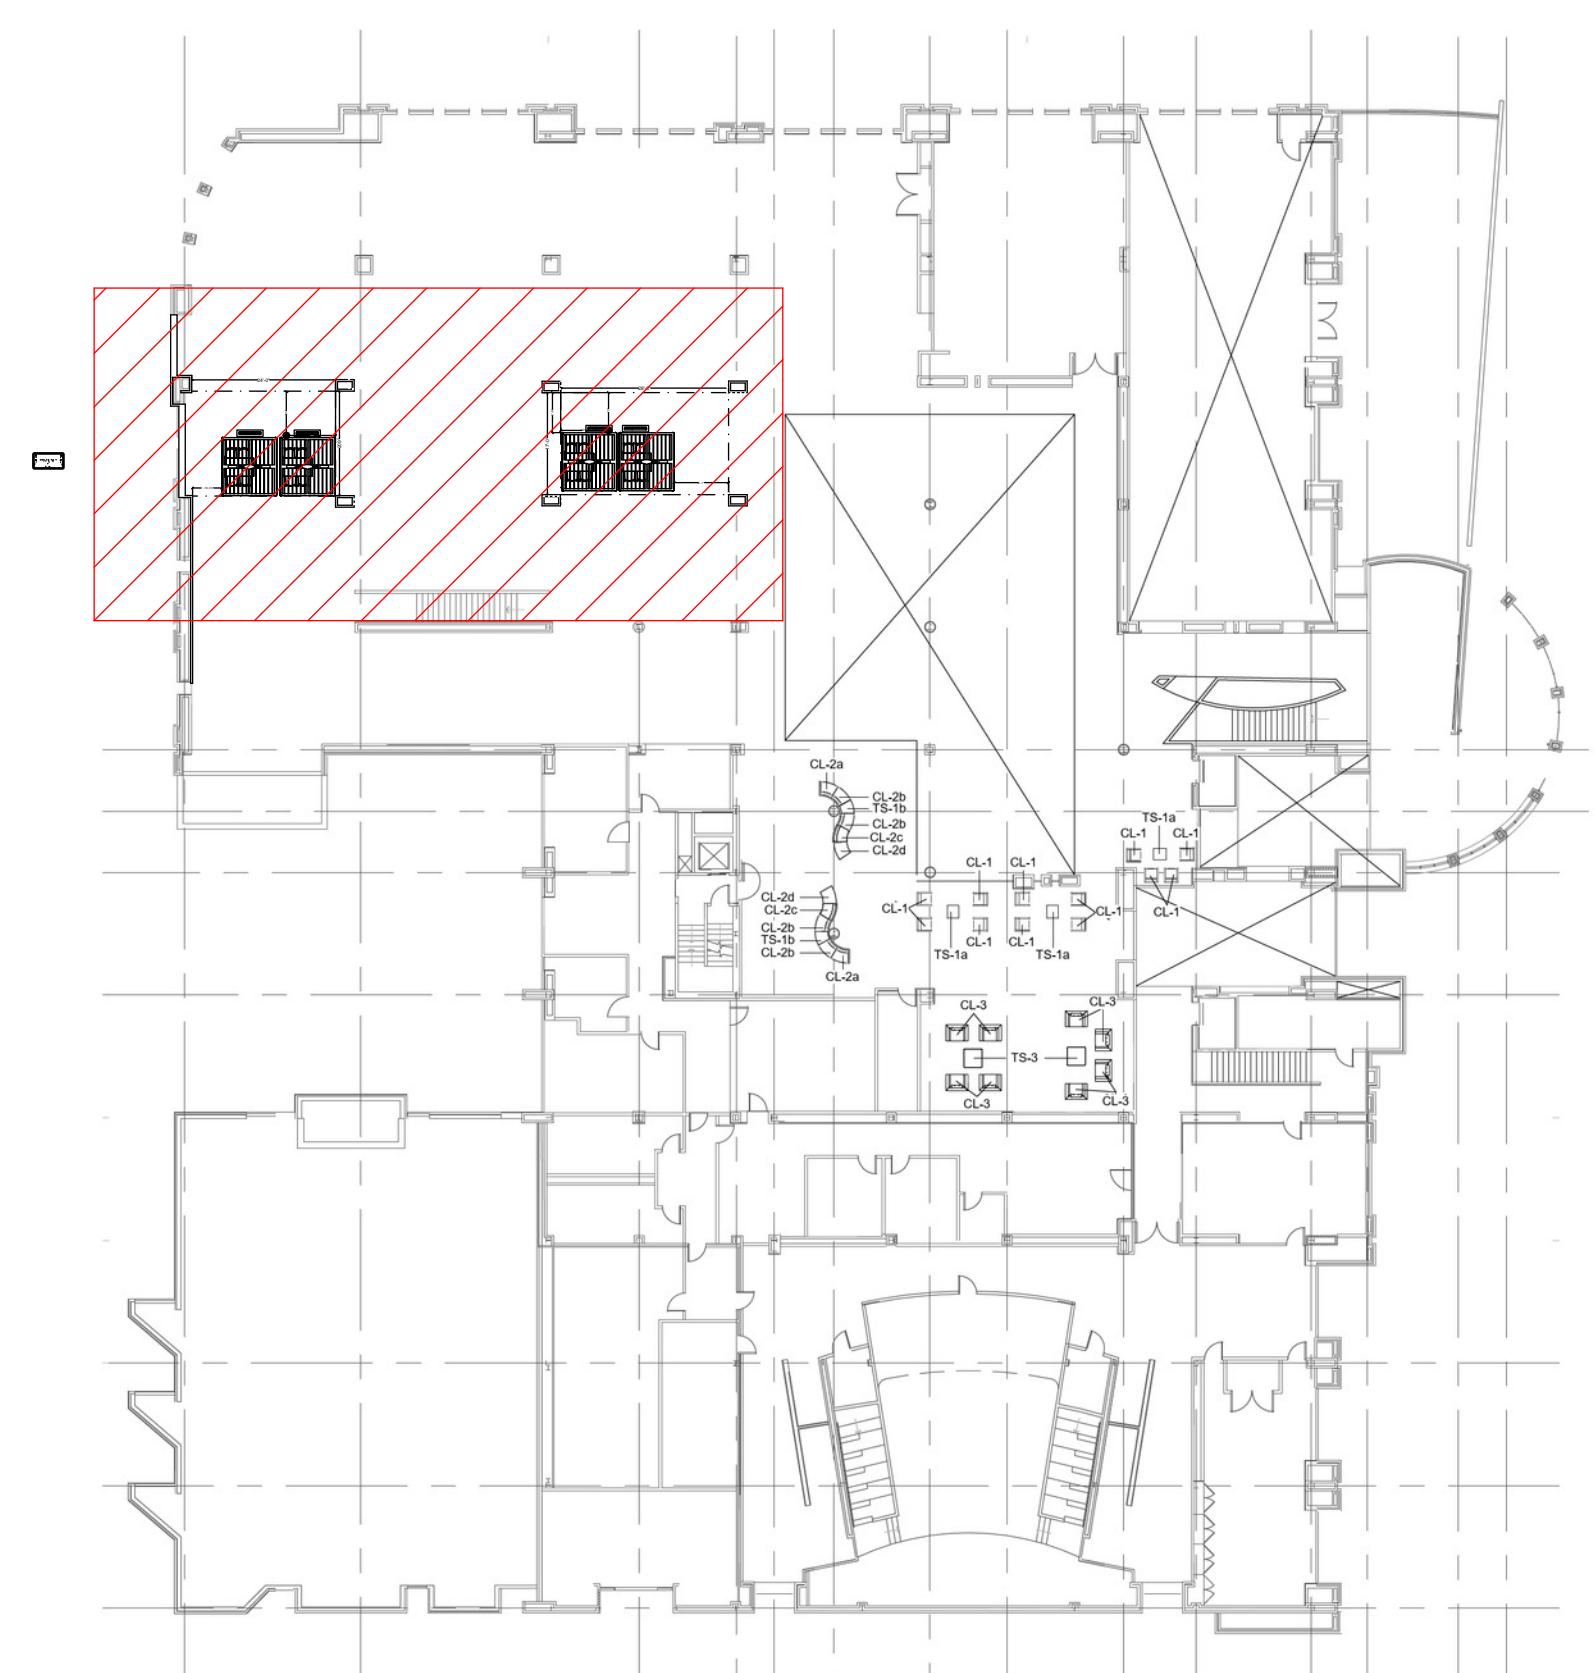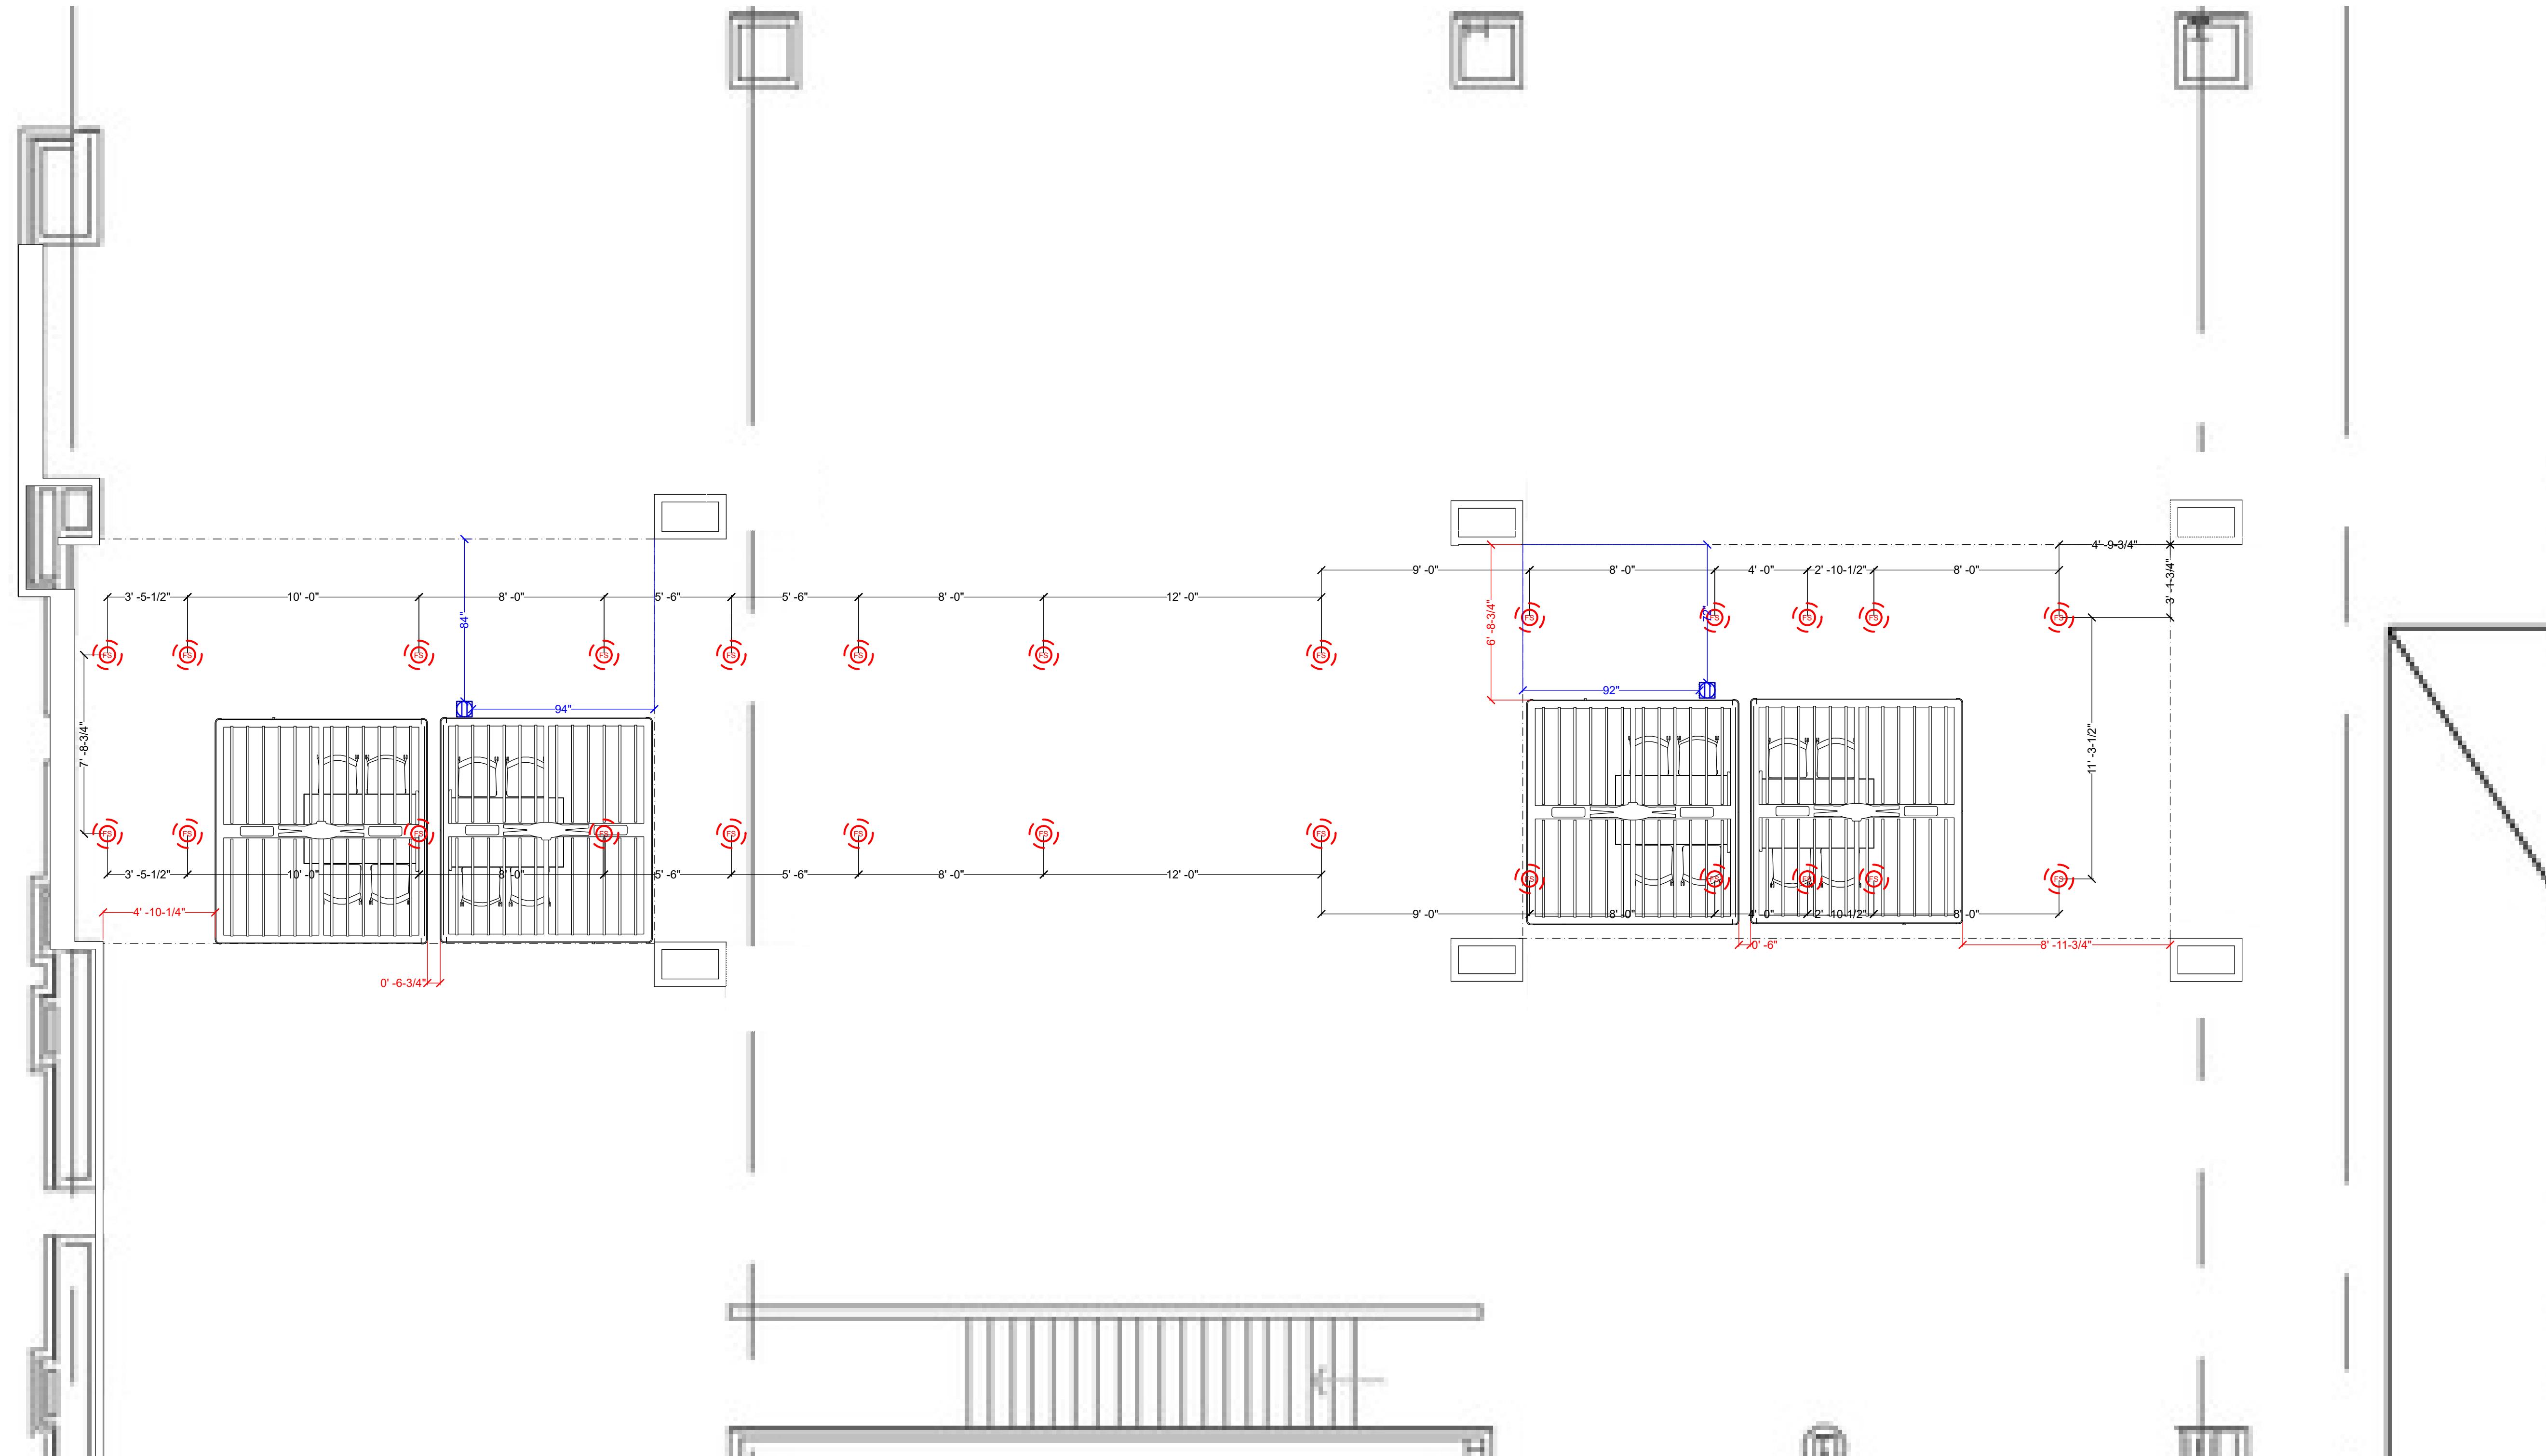

KEY PLAN

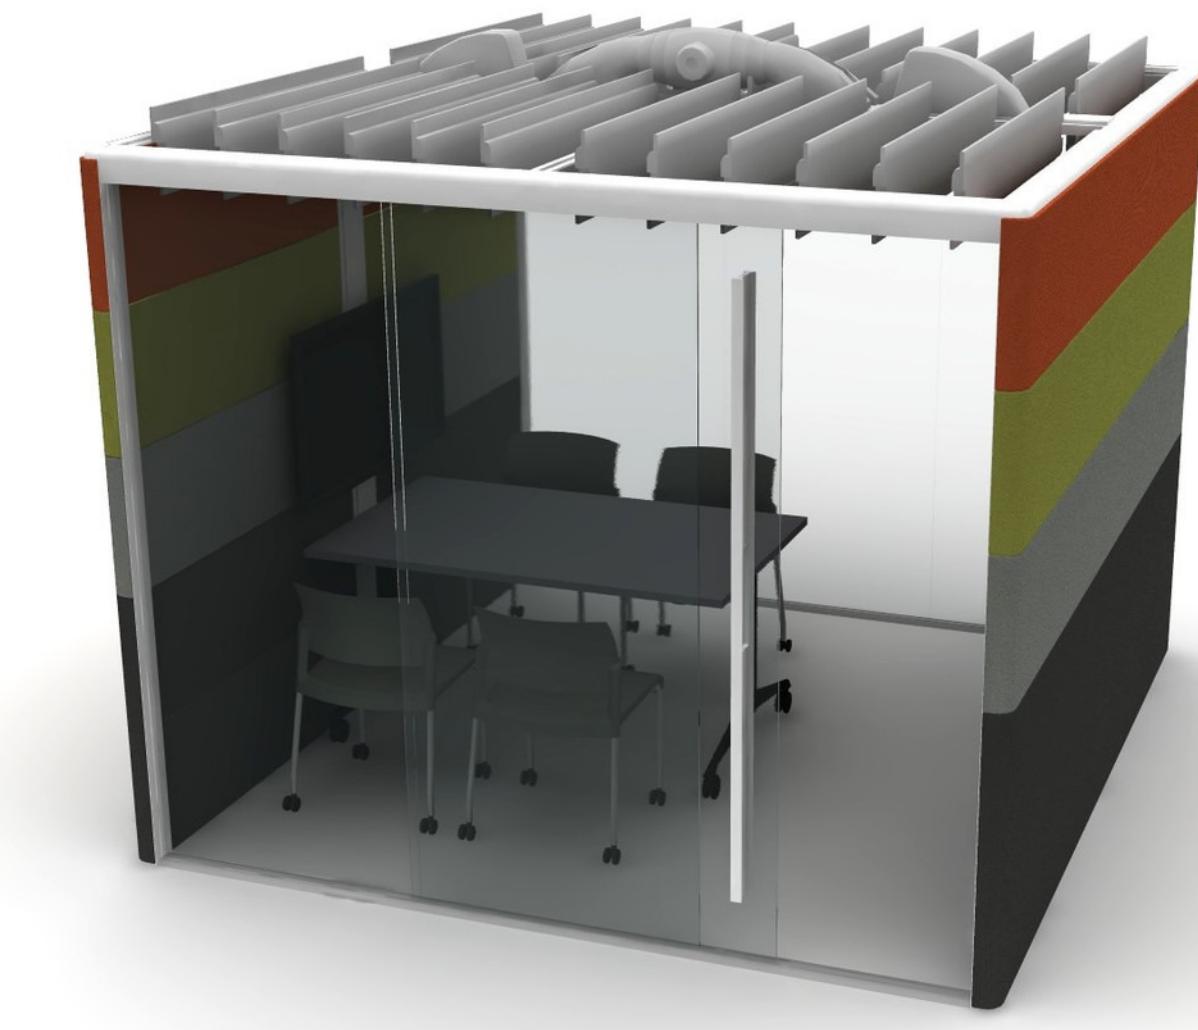

REV	DESCRIPTION	DWN	DATE
1	FURN PLAN	RV	2/23/24
2			
3			
4			
5			
6			
7			
8			
9			
10			
11			
12			
13			
14			
15			

CLIENT: _____
 CONTACT: _____
 SHEET TITLE: **OVERALL PLAN FLOOR 2**
 SCALE: 1/4" = 1' - 0"
 START DATE: 2/24
 PROJECT NO.: 237671
 PROJECT MGR: -
 PHONE NO.: -
 ACCT. MGR.: LD. Jones
 DESIGNER NAME: -
 PHONE NO.: -
 SHEET NO.: of 2

ELECTRICAL NOTES:

- ONE WORKPLACE STUDIO SHALL PROVIDE PLACEMENT, INSTALLATION, POWER & TELEDATA NECESSARY TO COMPLETE FURNITURE INSTALLATION.
- ONE WORKPLACE STUDIO, ELECTRICAL ENGINEER AND GENERAL CONTRACTOR SHALL BE RESPONSIBLE FOR ADHERENCE TO LOCAL ELECTRICAL CODES.
- ALL IMPERAGE AND ELECTRICAL CIRCUIT REQUIREMENTS SHALL BE DETERMINED BY THE ELECTRICAL ENGINEER.
- ELECTRICAL ENGINEER AND/OR GENERAL CONTRACTOR SHALL PROVIDE ELECTRICAL WIRING DIAGRAMS WITH ONE WORKPLACE STUDIO.
- ONE WORKPLACE STUDIO TO BE NOTIFIED IN THE EVENT THAT FURNITURE POWER/DATA LOCATIONS CANNOT BE ACCOMMODATED.
- ALL ELECTRICAL HARDWARE CONNECTIONS OF FURNITURE ARE THE RESPONSIBILITY OF THE ELECTRICAL CONTRACTOR.
- REVISIONS AND/OR CHANGES TO THESE PLANS MUST BE SUBMITTED TO ONE WORKPLACE STUDIO FOR APPROVAL.

GENERAL NOTES:

- THE CALIFORNIA BUILDING CODE HAS SEISMIC DESIGN REQUIREMENTS FOR OBJECTS GREATER THAN 8 FEET IN HEIGHT. THESE OBJECTS ARE REQUIRED TO BE SECURED TO THE FLOOR OR CONCRETE TO THE BUILDING STRUCTURE. IT IS THE CONTRACTOR'S RESPONSIBILITY TO FOLLOW SEISMIC STRUCTURAL REQUIREMENTS FOR THIS PROJECT.
- ALL FURNITURE DIMENSIONS SHOWN ARE HARD DIMENSIONS.
- ALL WRITTEN DIMENSIONS TAKE PRIORITY OVER OVER SCALE DIMENSIONS.
- ONE WORKPLACE STUDIO WILL PROVIDE CRITICAL DIMENSIONS FOR FURNITURE LOCATIONS. CONTRACTOR MUST VERIFY SITE PRIOR TO INSTALLATION, AND ADVISE ONE WORKPLACE STUDIO OF ANY CONFLICTS. CONTRACTOR MUST NOTIFY ONE WORKPLACE STUDIO OF ANY CONFLICTS. CONTRACTOR SHALL INFORM ONE WORKPLACE STUDIO OF ANY CONFLICTS PRIOR TO IMPLEMENTATION OF SAD REVISIONS.

ARCHITECTURAL DISCLAIMER:
 IN THE EVENT THAT CONSTRUCTION IS INCOMPLETE AND/OR CLIENT SITE IS UNAVAILABLE, ONE WORKPLACE STUDIO ACCEPTS NO RESPONSIBILITY INREGARDS TO THE BUILDING STRUCTURE. IT IS THE CONTRACTOR'S RESPONSIBILITY TO FOLLOW SEISMIC STRUCTURAL REQUIREMENTS FOR THIS PROJECT.

NOTE: THIS DOCUMENT (AND ALL DESIGNS, SPECS, & ELECTRONIC FILES ASSOCIATED WITH IT) IS PROPRIETARY INFORMATION FOR THE EXCLUSIVE USE OF ONEWORKPLACE.