


EXHIBIT 'A'

SLUSD FACILITY

PACIFIC SPORTS
COMPLEX
AND
BURRELL FIELD
SAN LEANDRO, CA

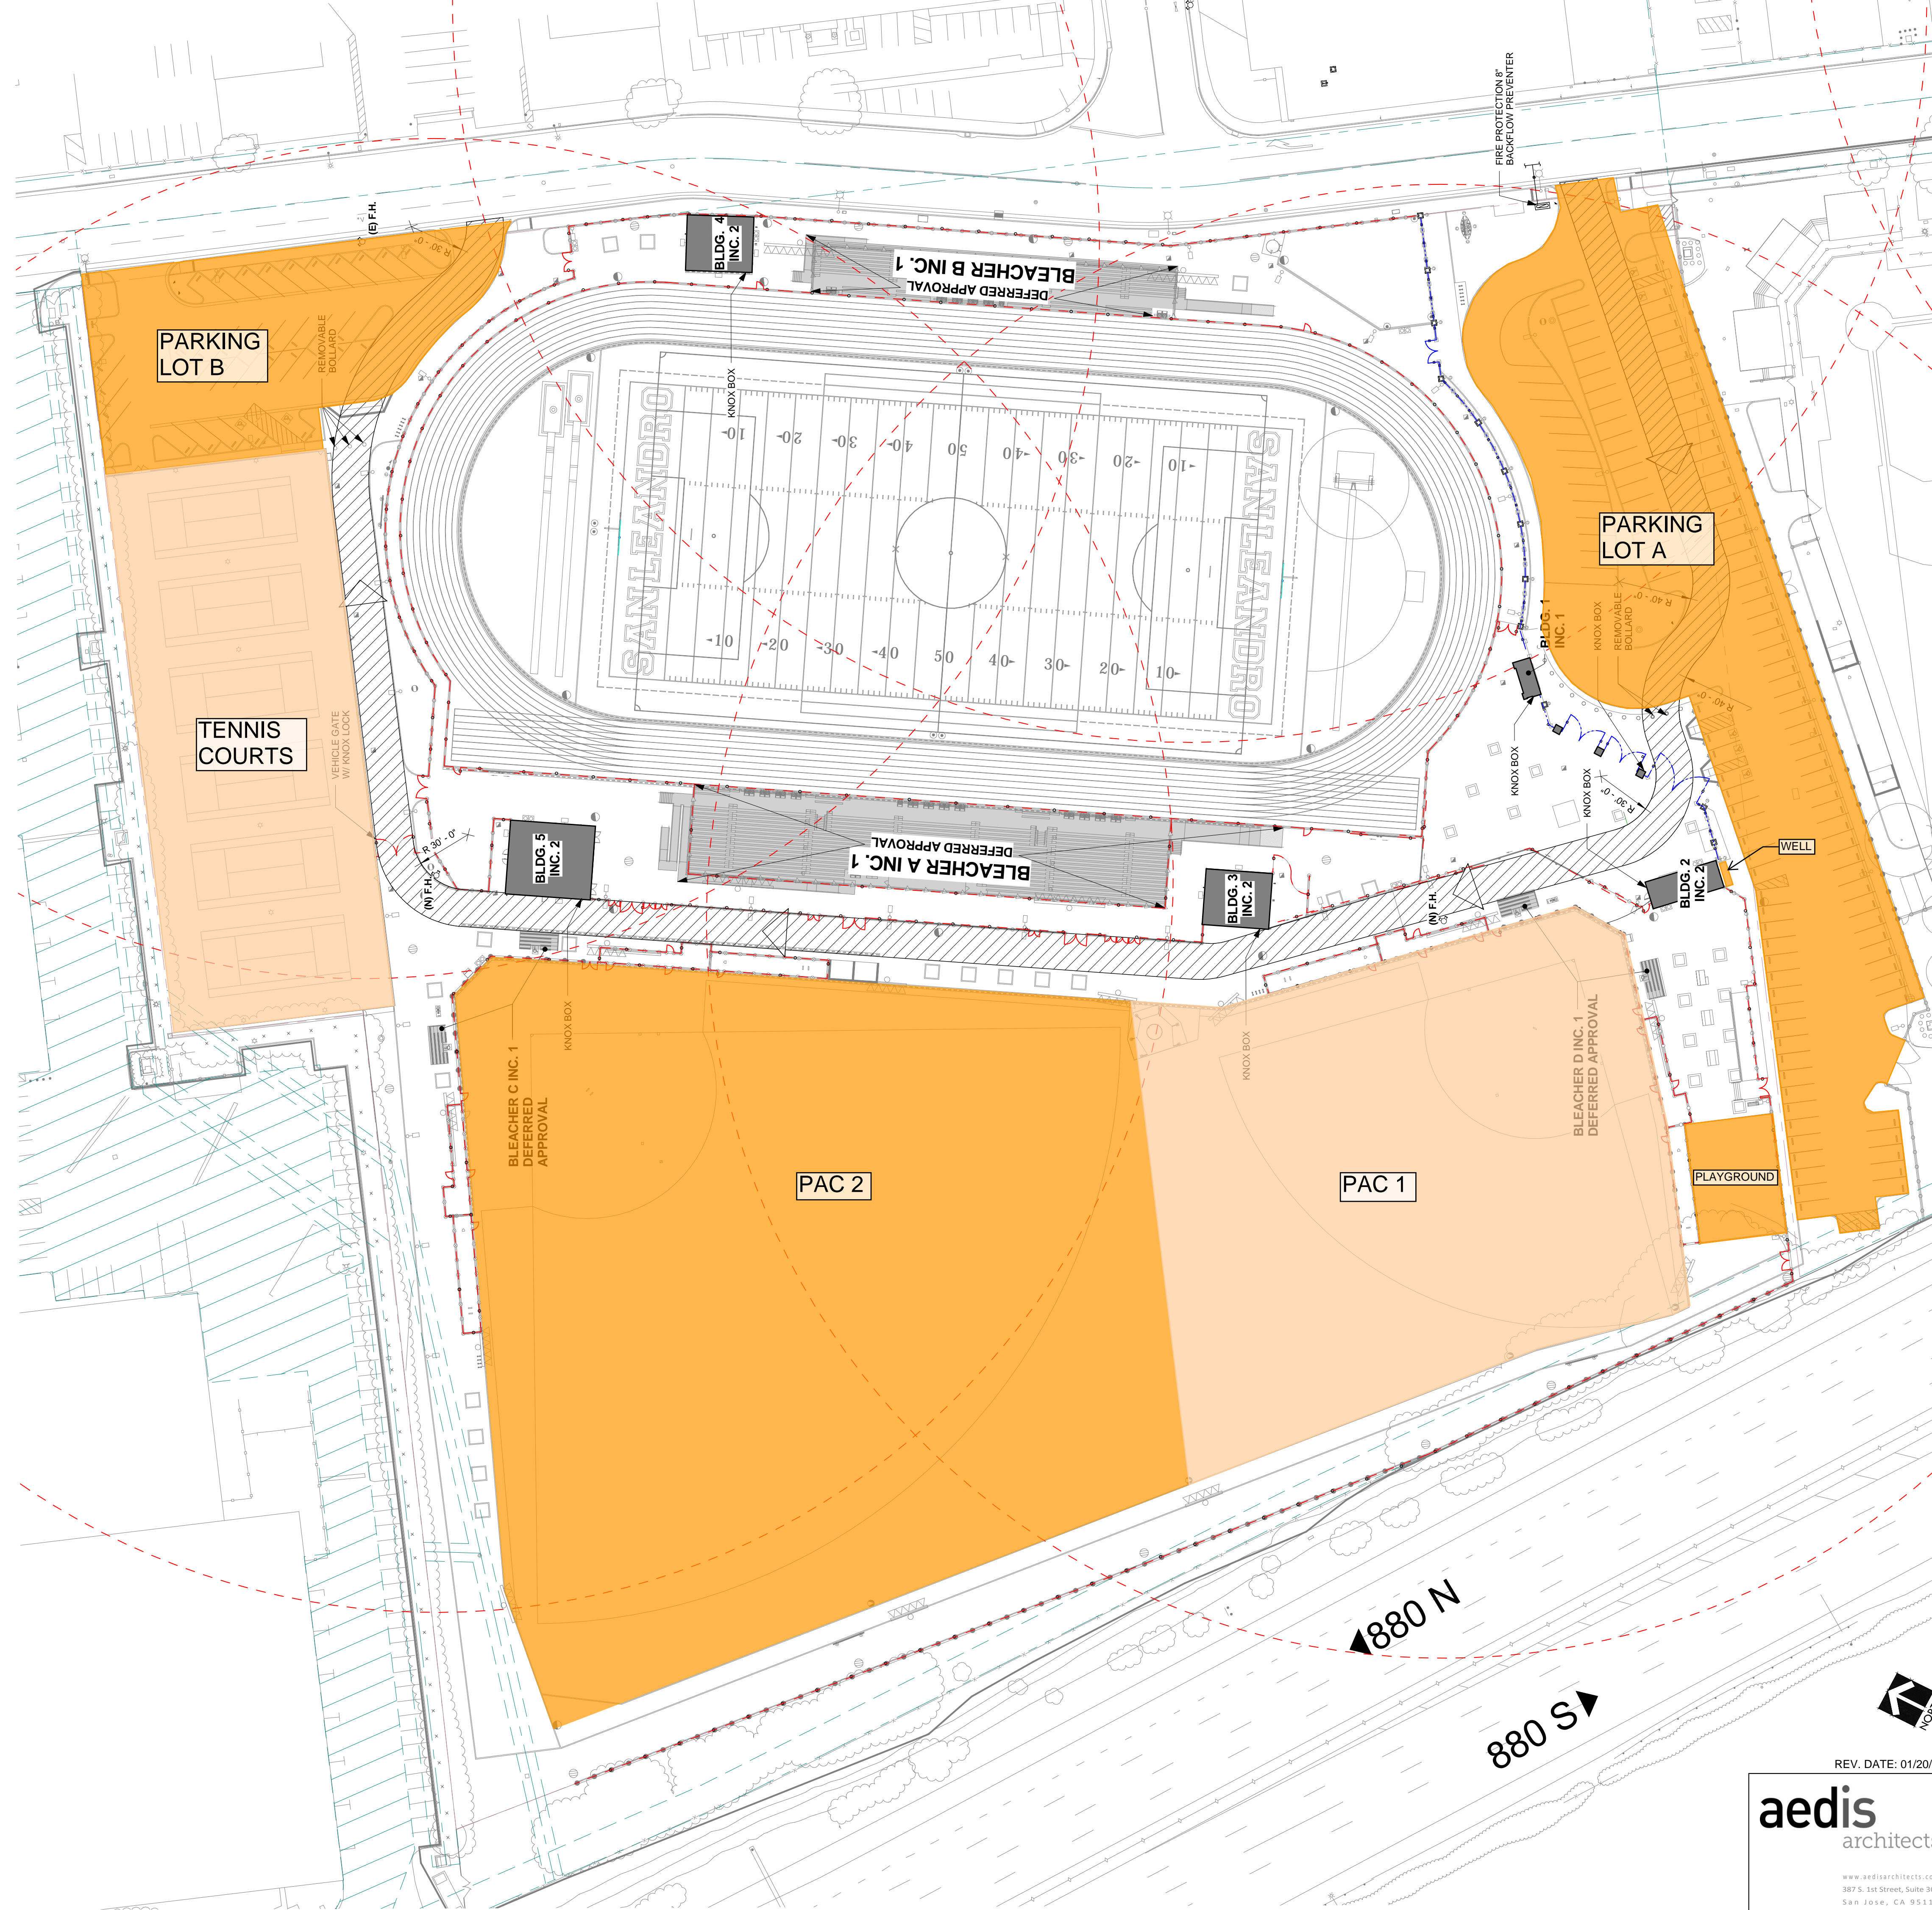

REV. DATE: 01/20/14

aedis
architects

www.aedisarchitects.com
387 S. 1st Street, Suite 300
San Jose, CA 95113
tel: (408) 300-5160
fax: (408) 300-5123