

GREENHOUSE MARKETPLACE


699 Lewelling Blvd.
San Leandro, CA 94579

FACADE REMODEL FOR UNITS C0A - Jo-Ann

EXTERIOR FINISHES & COLORS		
SYMBOL	MATERIAL	MANUFACTURER / COLOR
P-1	PAINT (FASCIA)	BENJAMIN MOORE PAINT "JONESBORO CREAM" # 241
P-2	PAINT (SIGN TOWER)	BENJAMIN MOORE PAINT "AUTUMN LEAF" # 1131
P-3	PAINT (SIGN TOWER)	BENJAMIN MOORE PAINT "ACORN" # 1125
P-4	PAINT (COLUMNS)	BENJAMIN MOORE PAINT "RUSTIC TAUPE" # 999
P-5	PAINT (ROOF)	BENJAMIN MOORE PAINT "ANCHOR GRAY" # 2126-30
P-6	PAINT (CORNICE/TRIM)	BENJAMIN MOORE PAINT "NAVAJO WHITE" # PM-29
ST-1	STONE VENEER (COLUMN BASE)	EL DORADO STONE VENEER "YUKON MOUNTAIN LEDGE"



EXISTING FACADE

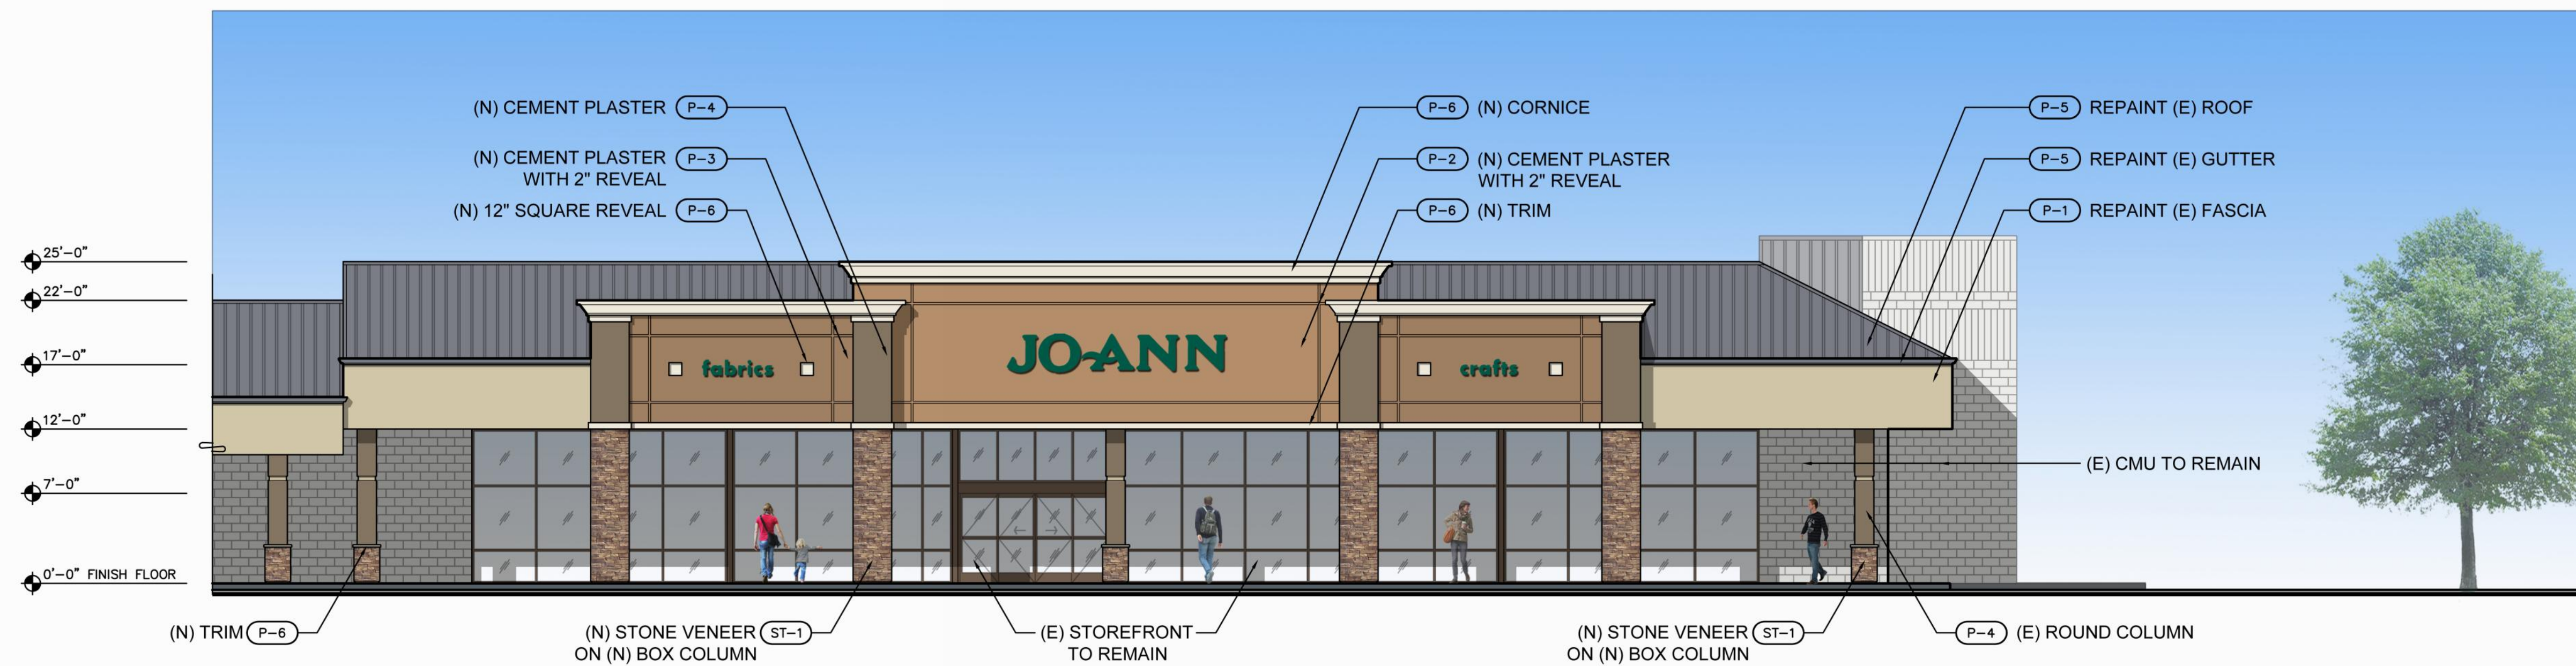

PROPOSED ELEVATION

SCALE: 1/8" = 1'-0"



TOM WILSON ARCHITECT, INC.
920 First Street, Suite 202
Benicia, CA 94510
Tel: (707) 747-1231
www.tw-architects.com

GREENHOUSE MARKETPLACE
699 LEWELLING BLVD.
SAN LEANDRO, CA 94579

7825 LICHEN DRIVE
CITRUS HEIGHTS, CA 95621
TEL: (916) 727-2108
www.weingarten.com



DATE: 06-22-2015

REV. NO. REV. DATE

FACADE
REMODEL
C0A - Jo-Ann

DR - 4.2

JOB NO.: WG021