

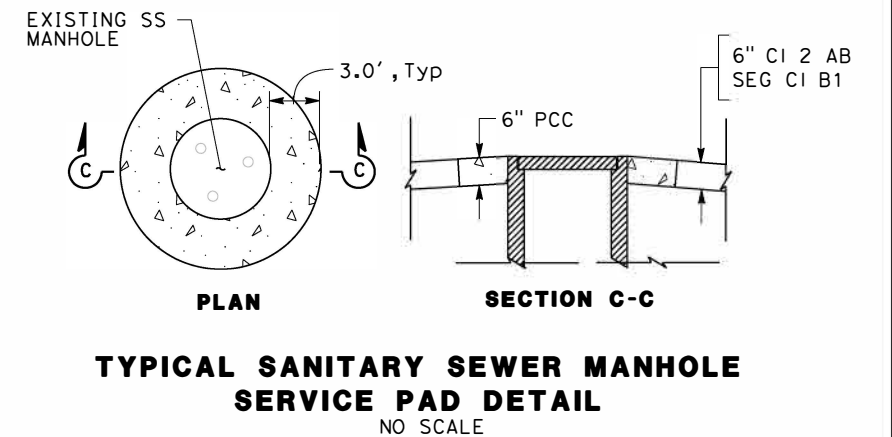
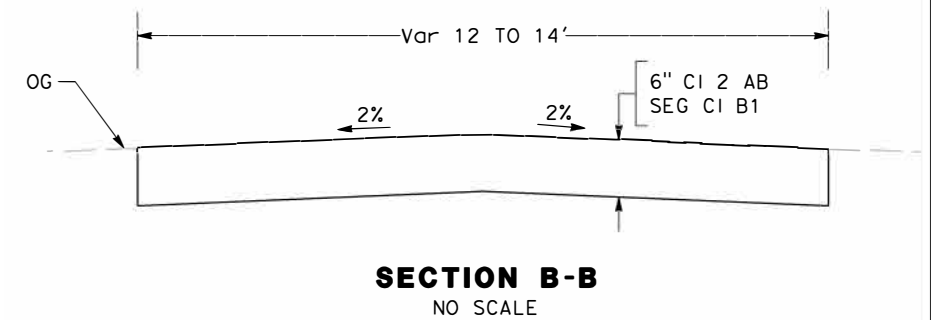


1. FOR ACCURATE RIGHT OF WAY DATA, CONTACT
RIGHT OF WAY ENGINEERING AT THE DISTRICT OFFICE.

CSL CITY OF SAN LEANDRO
SEG SUBGRADE ENHANCEMENT GEOTEXTILE

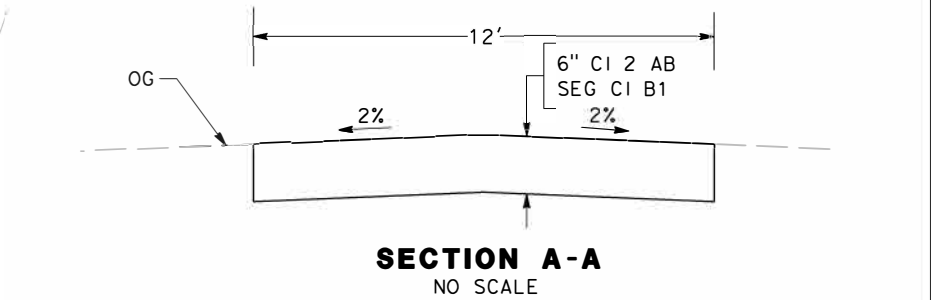

SCALE: 1"=20' **C-1**

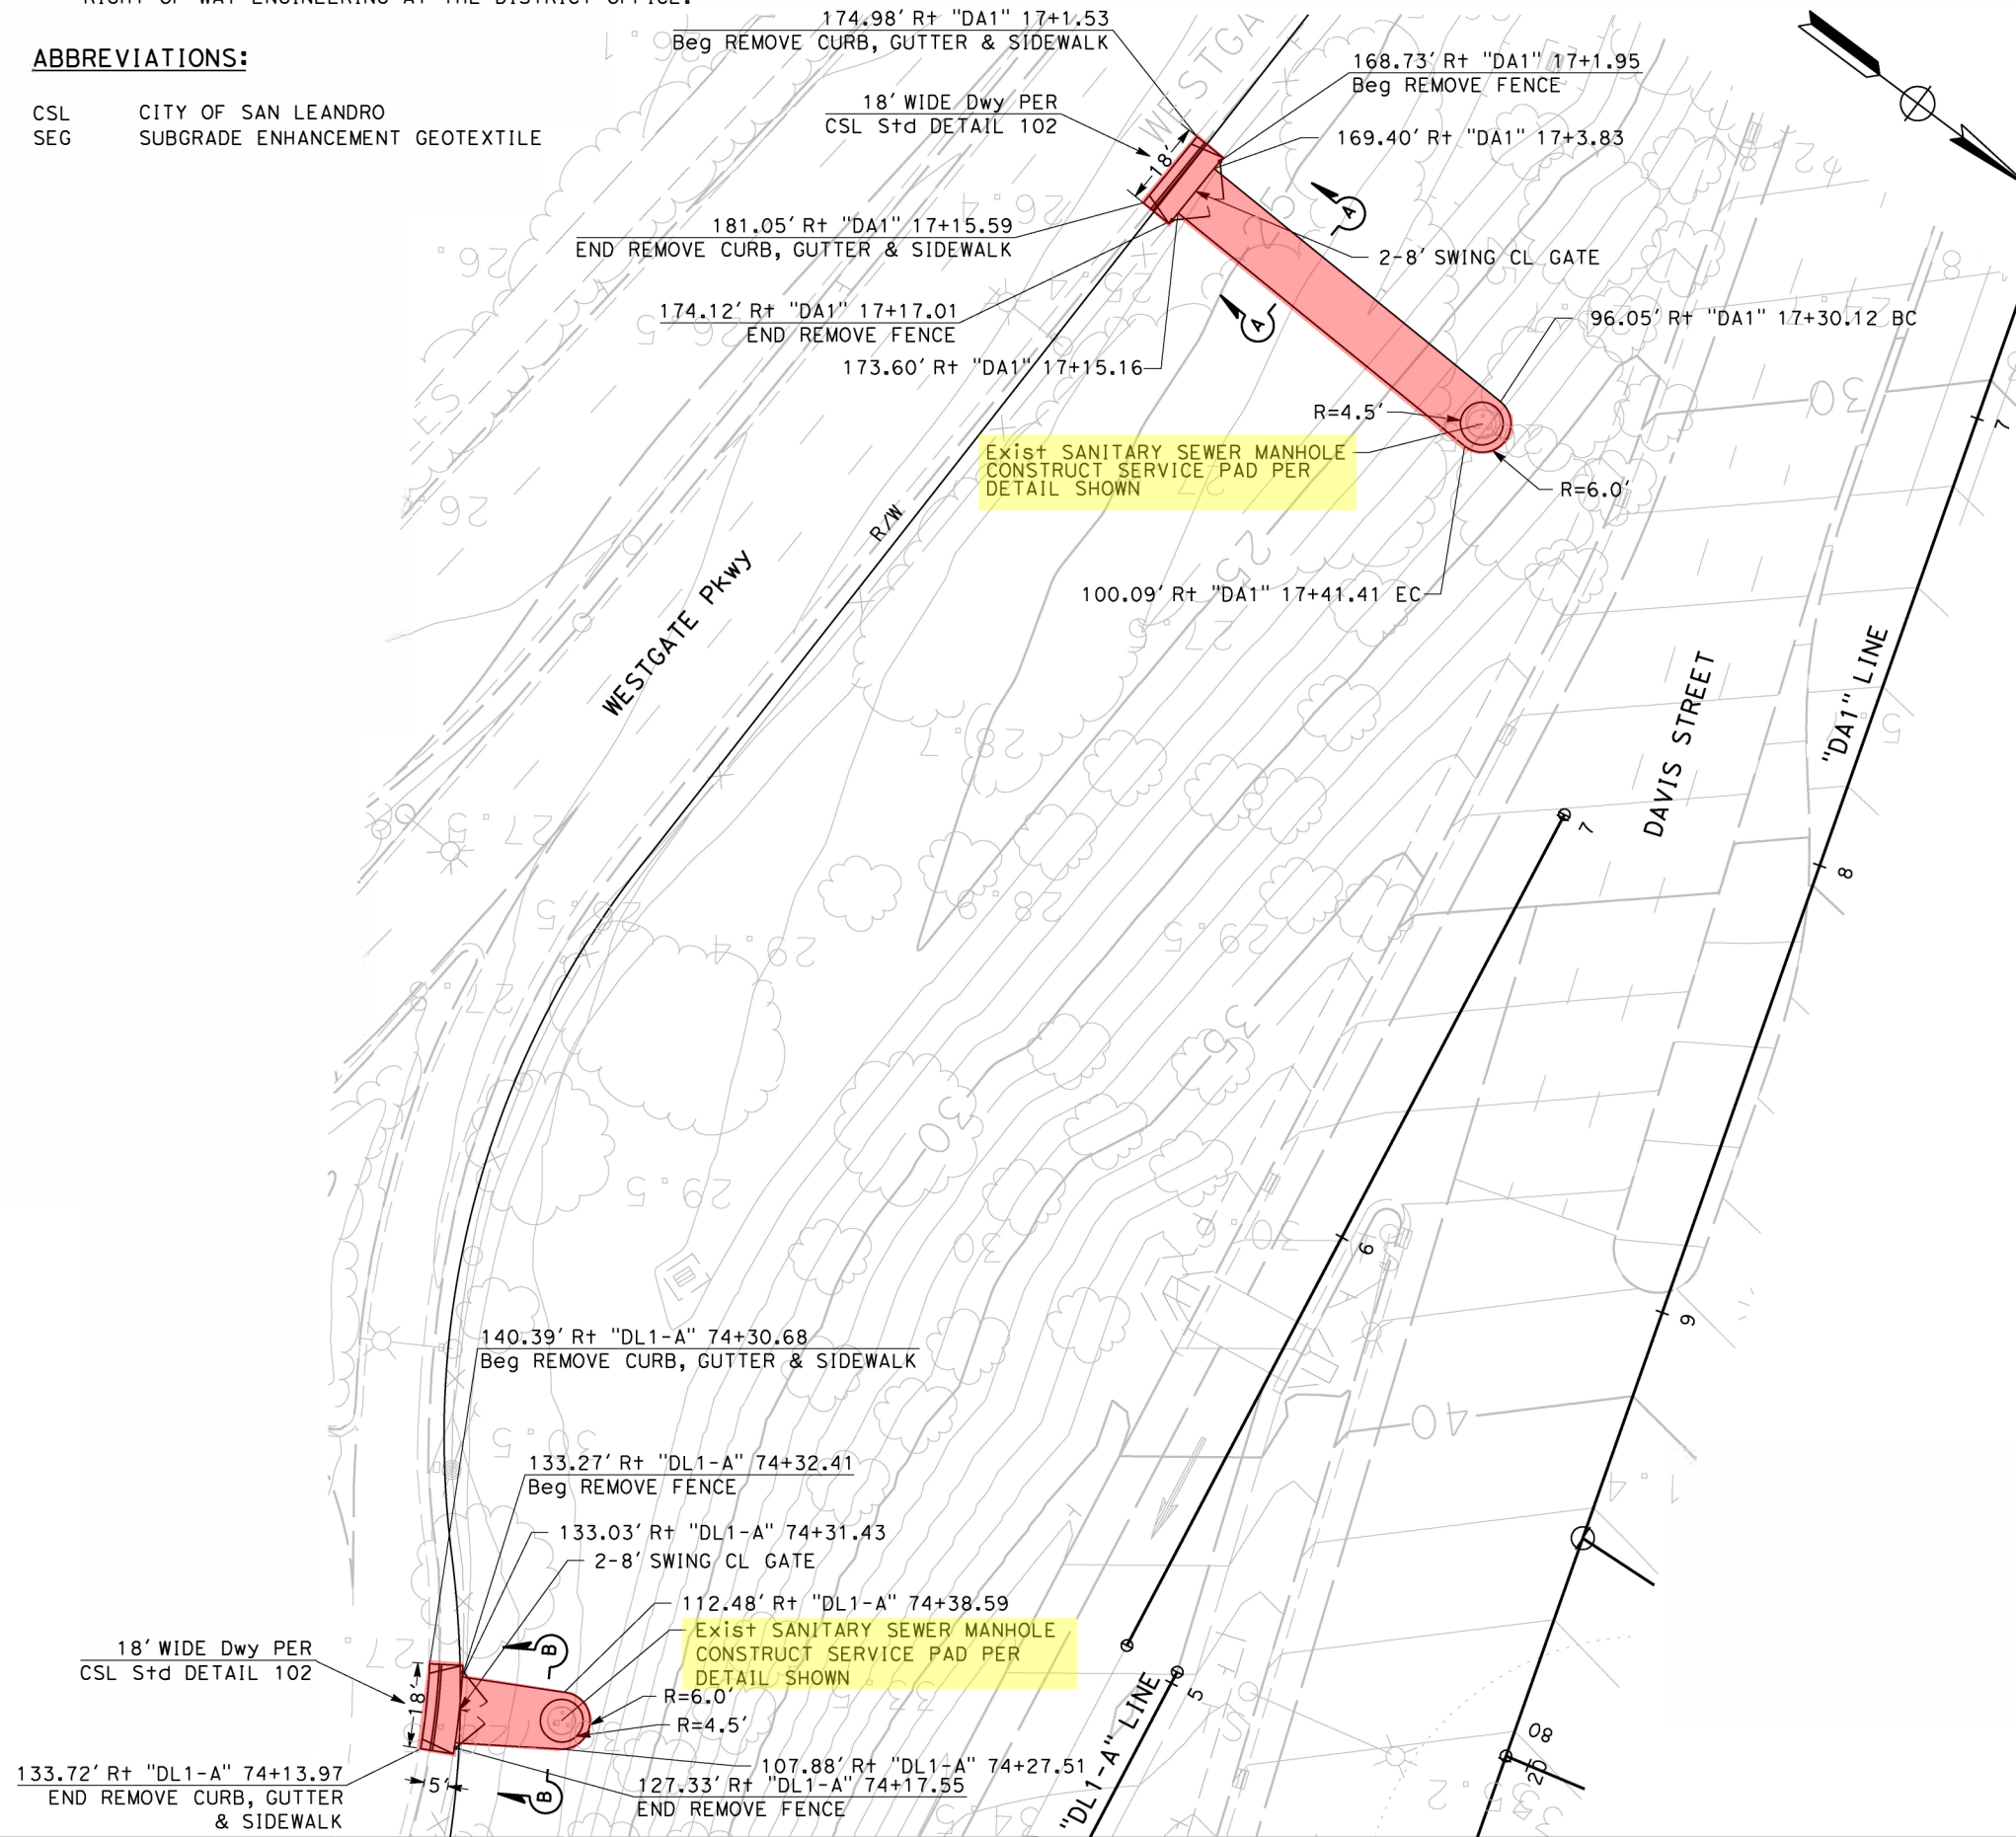