


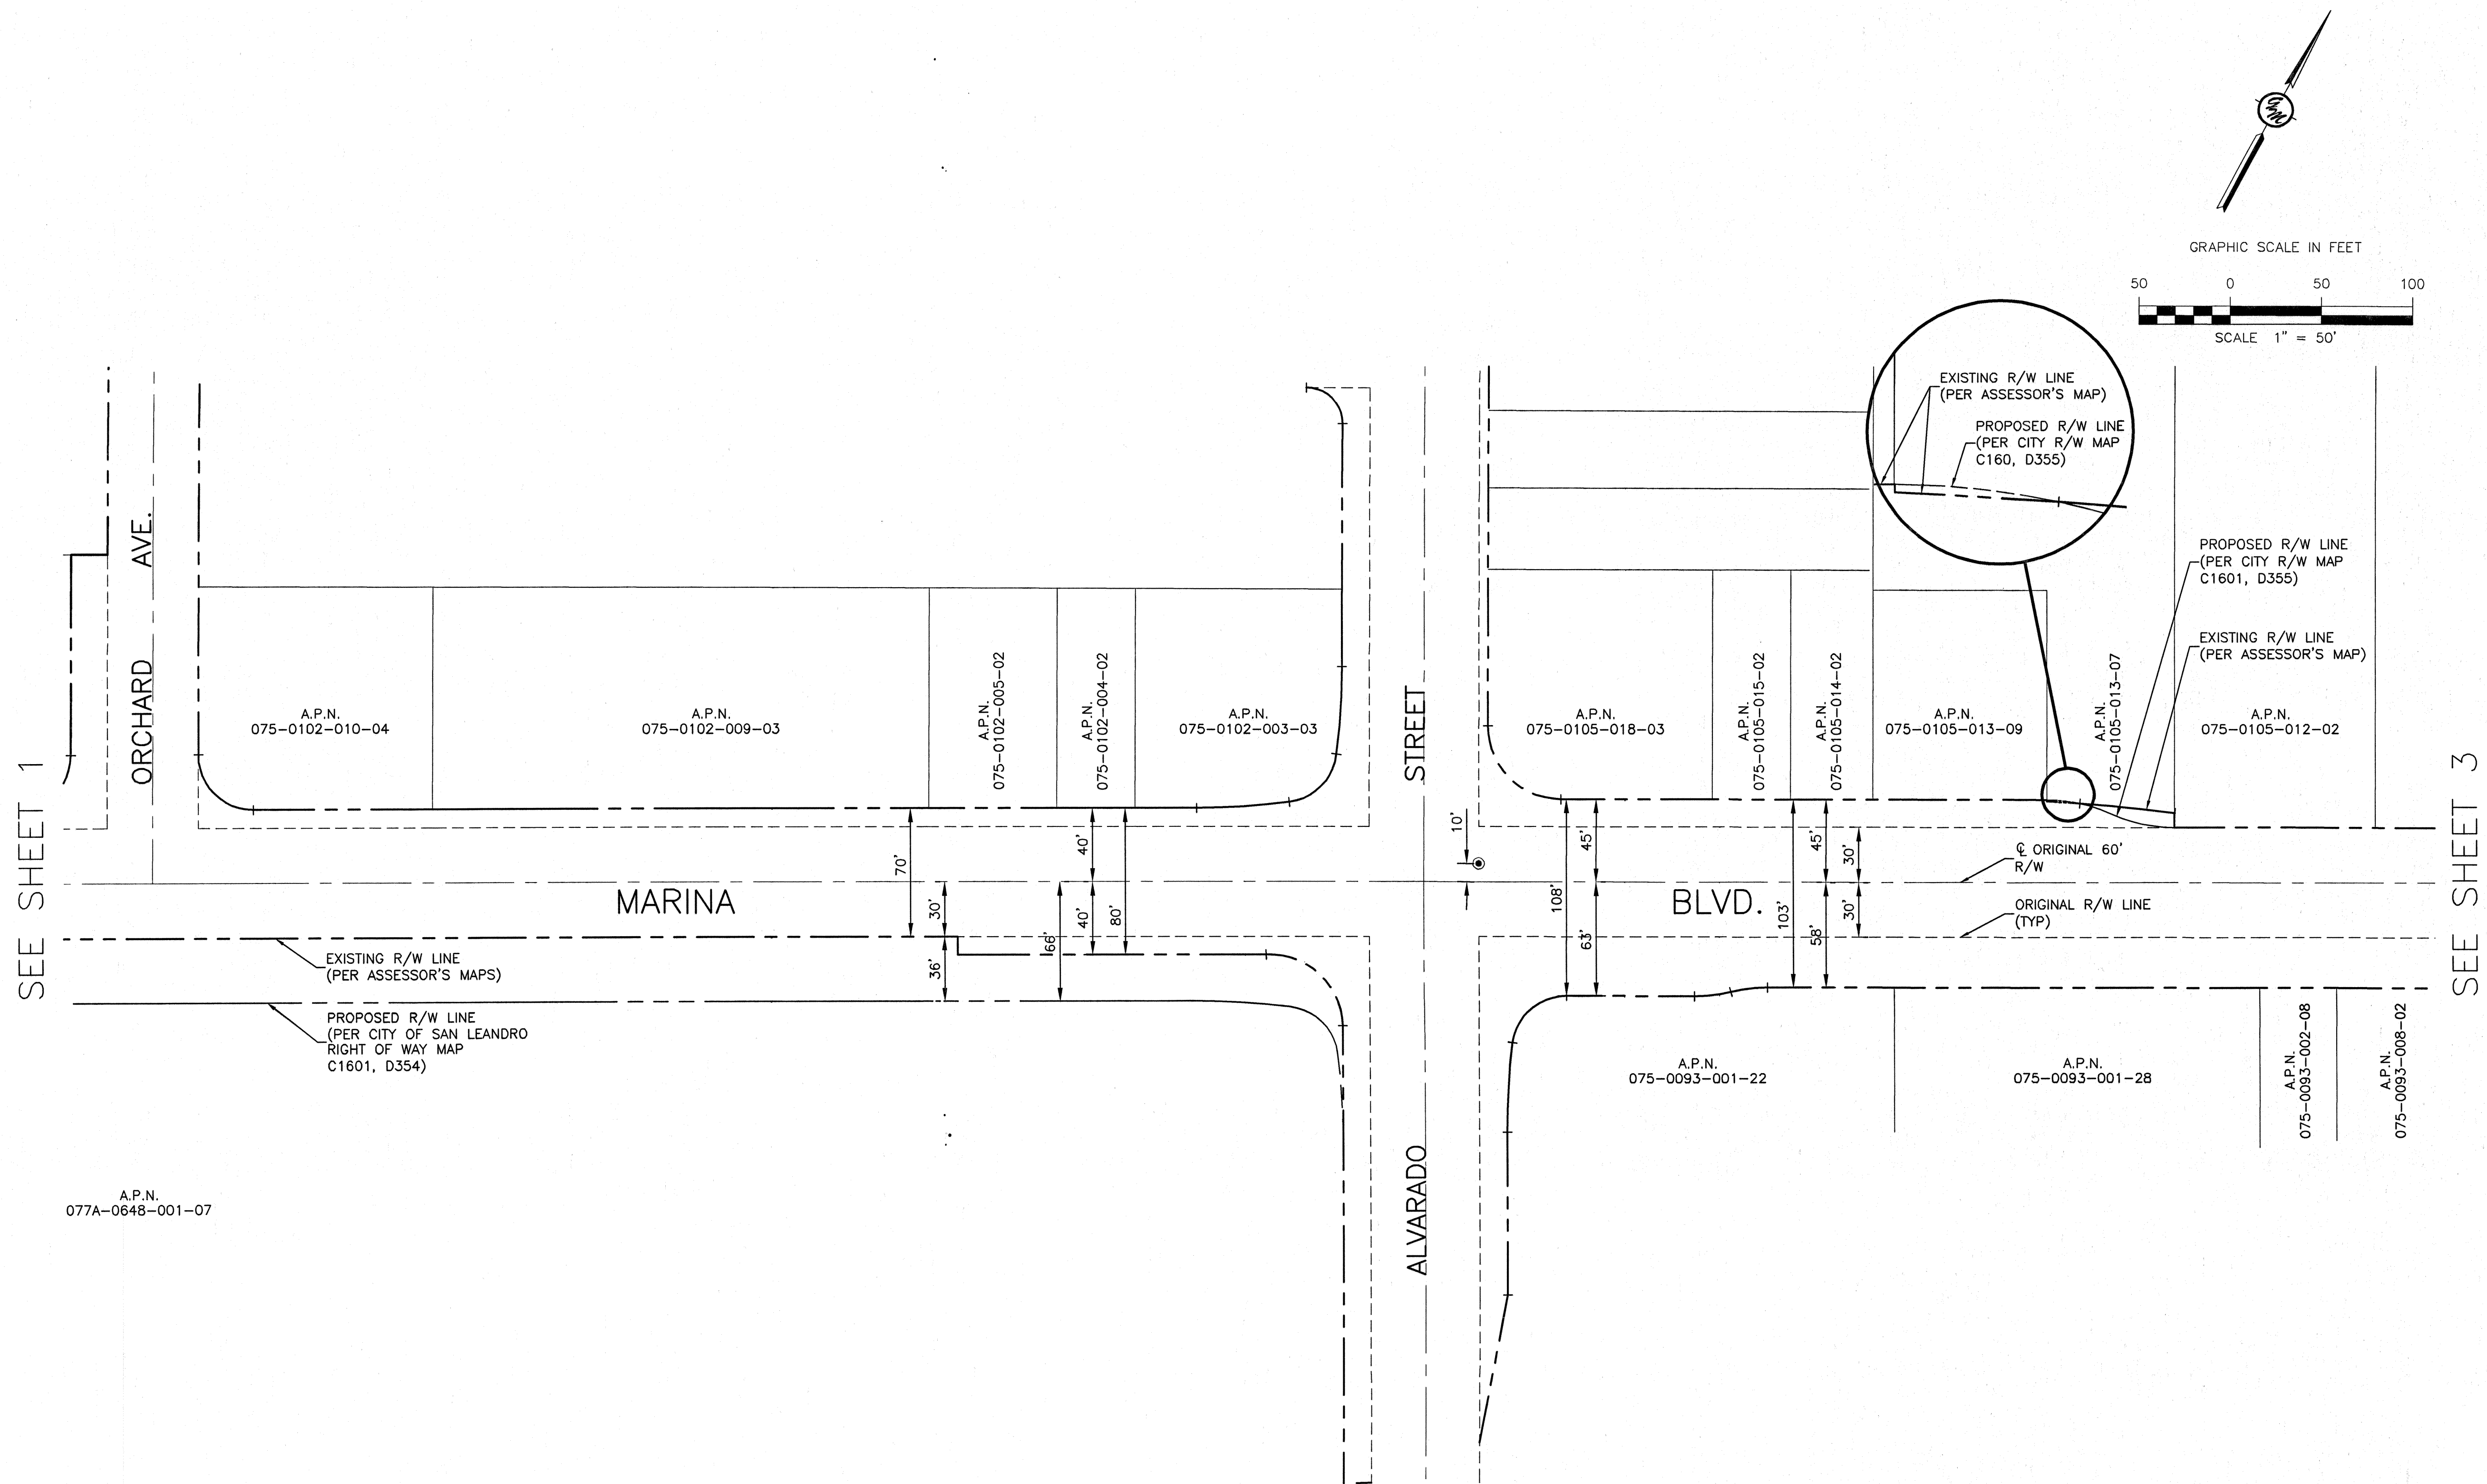

EXISTING RIGHT OF WAY LINE (PER RECORD DRAWINGS, ASSESSOR'S MAPS, ETC.)	---
ORIGINAL RIGHT OF WAY LINE	---
PROPOSED RIGHT OF WAY LINE (PER CITY OF SAN LEANDRO RIGHT OF WAY MAP C1601, D353-356)	---

LEGEND



**GREENWOOD
& MOORE, INC**
Civil Engineers • Designers
Land Surveyors • Planners
3111 Castro Valley Blvd., Ste. 200, Castro Valley, California, 94546
Tel: 510-581-2772 Fax: 510-581-5913 www.greenwoodmoore.com



BEFORE YOU DIG, CALL
UNDERGROUND SERVICE ALERT
811
IT SHALL BE THE CONTRACTOR'S
RESPONSIBILITY TO DETERMINE
THE EXISTENCE AND LOCATION
OF ALL UNDERGROUND UTILITIES.
THOSE SHOWN REPRESENT THE
BEST INFORMATION AVAILABLE
TO THE CITY OF SAN LEANDRO
AT THE TIME OF PREPARATION
OF THESE PLANS. NO GUARAN-
TEE IS MADE AS TO THE ACCU-
RACY OF THIS INFORMATION.

NO.	DATE	REVISION

DESIGNED BY	GG	DATE	01/28/09
DRAWN BY	NPN	DATE	01/28/09
PROJECT MGR.	DR	DATE	01/28/09
TRANS. ADMIN.		DATE	
SENIOR ENGR.		DATE	
APPROVED BY:		DATE	
CITY ENGINEER, R.C.E. No. 34870			

CITY OF SAN LEANDRO

**MARINA BOULEVARD
RIGHT OF WAY
1988 MPCL LAYOUT**

SHEET 2 OF 3
JOB NO. _____
SCALE 1"=50'
DWG 402 CASE 1601