



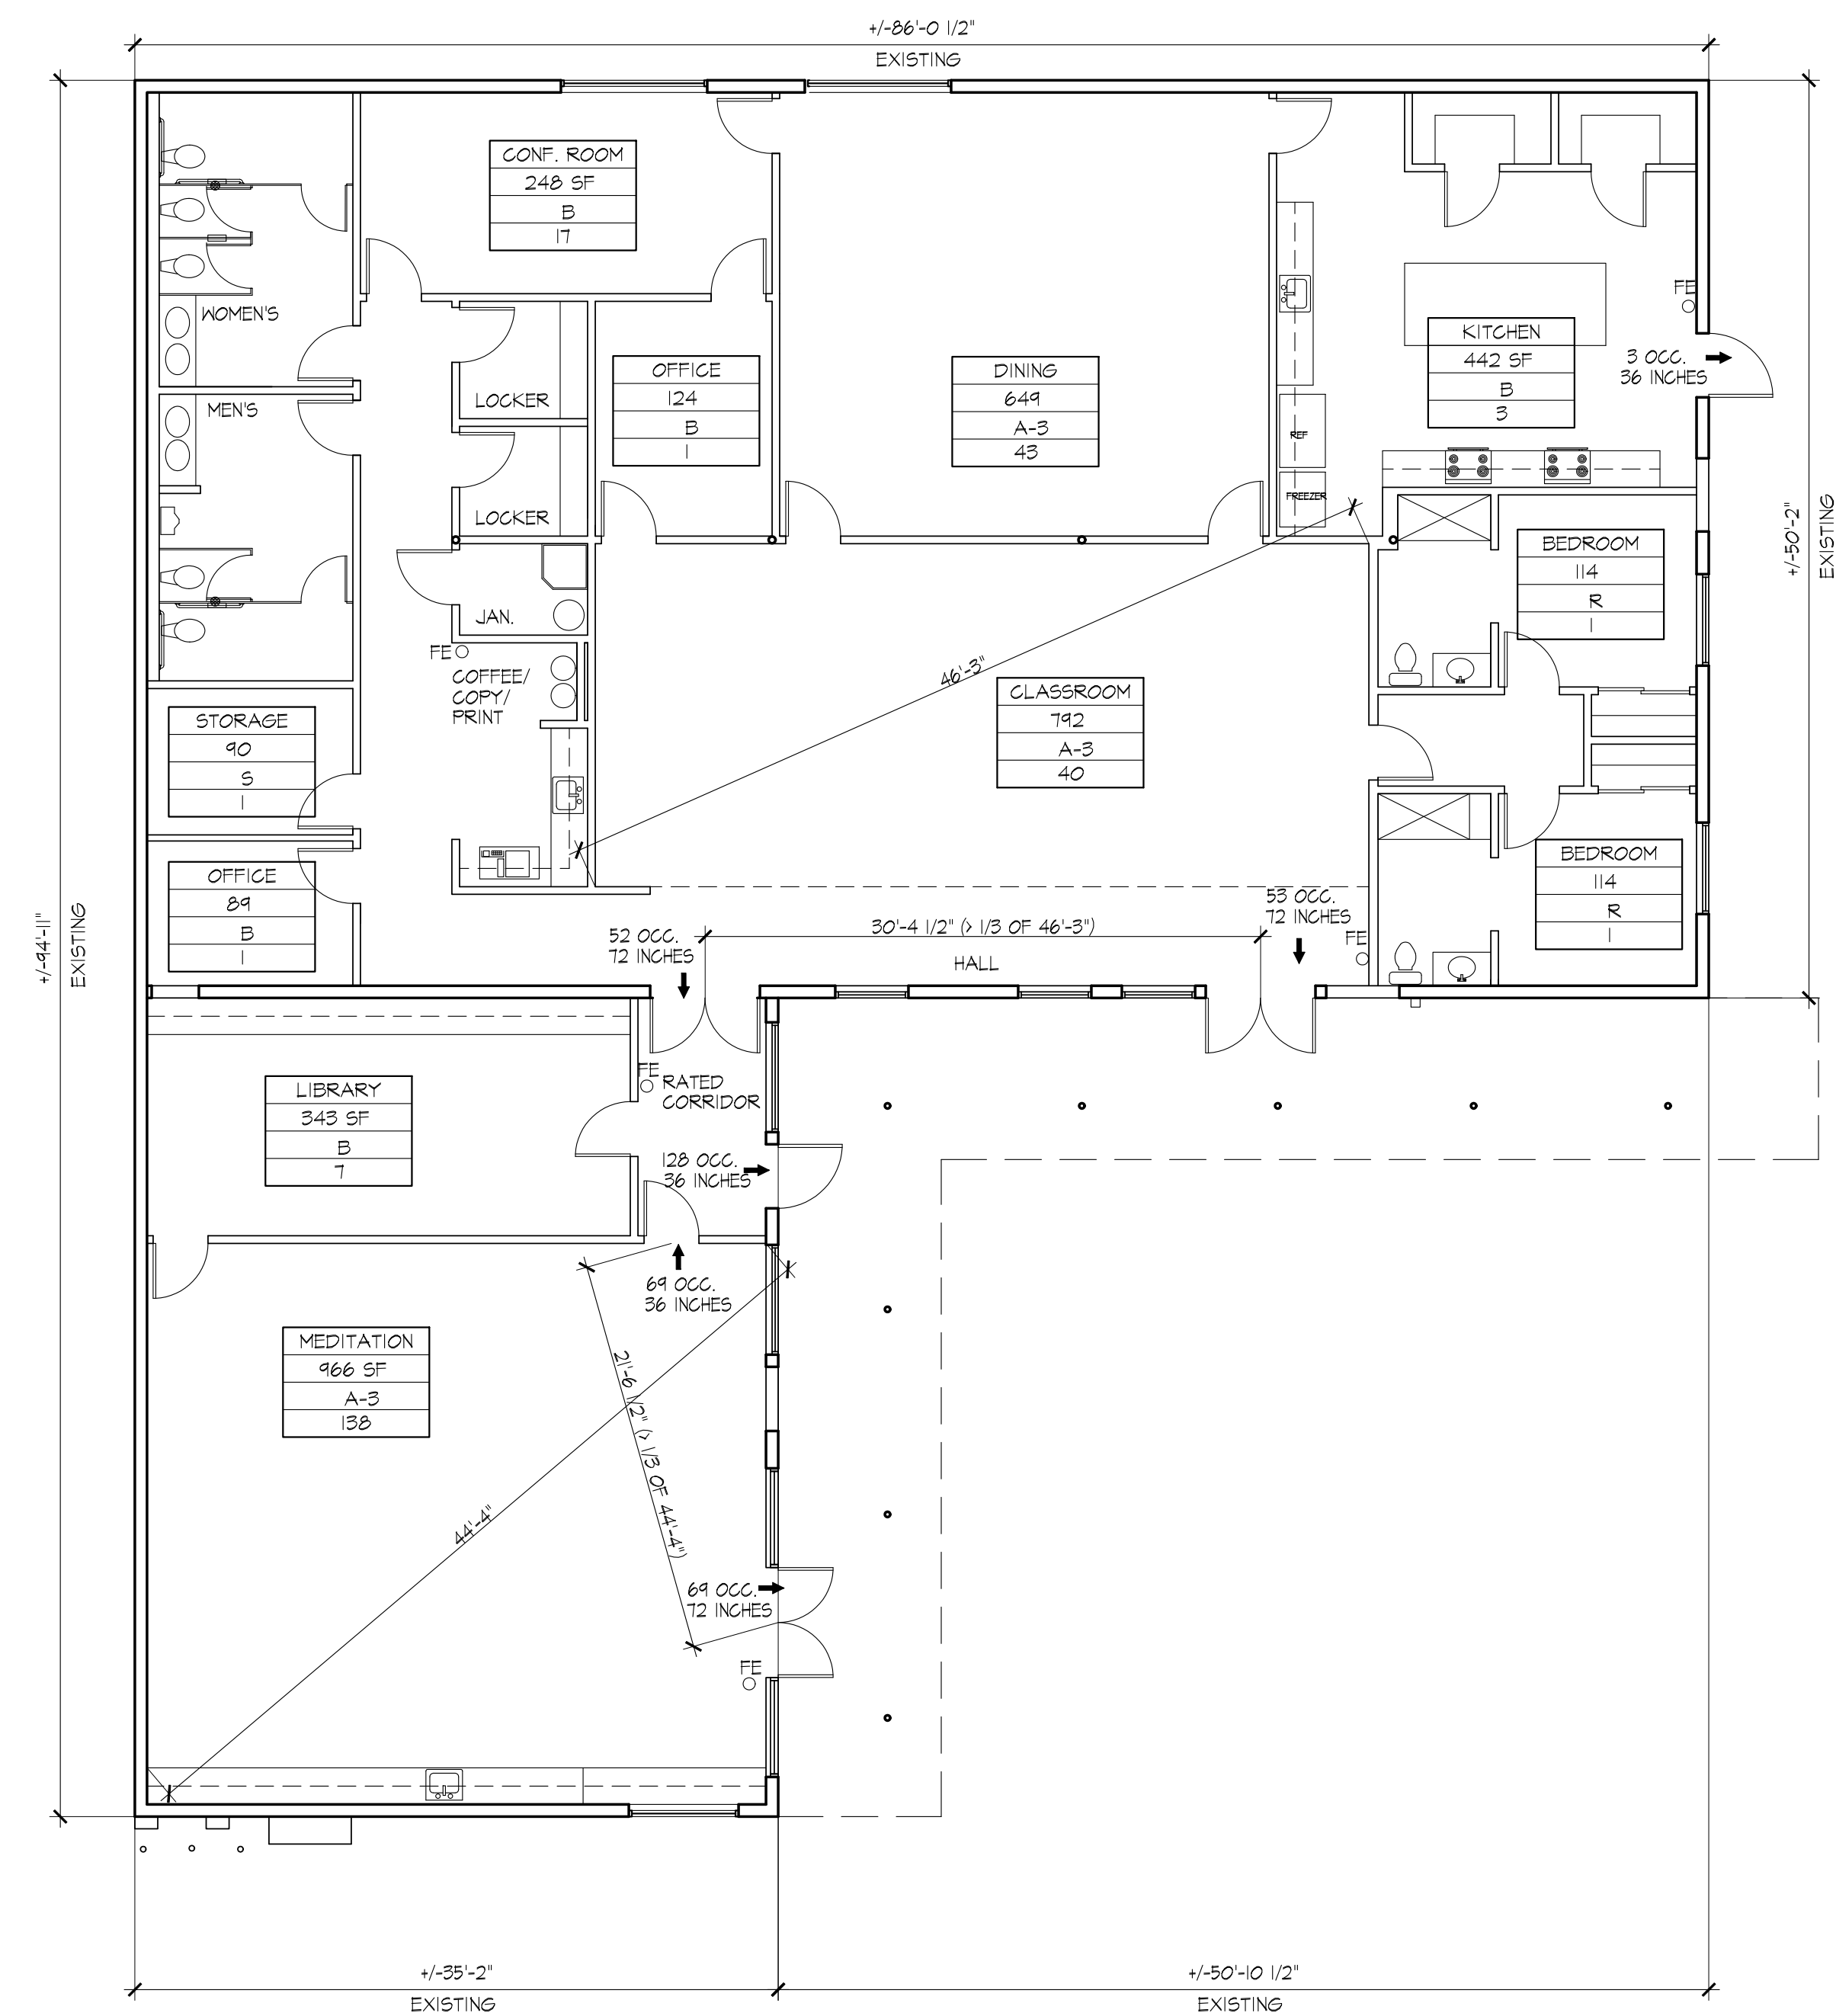

○ FIRE EXTINGUISHER (10A,10B,C)
FE

STORAGE	ROOM USE
192 SF	ROOM AREA
SI	OCCUPANCY TYPE
1	OCCUPANT LOAD

LEGEND

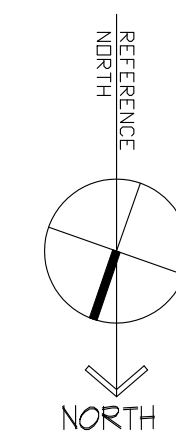

REVISIONS

TENANT IMPROVEMENTS for
MING DANG CENTER
2015 LAURA AVENUE
SAN LEANDRO, CA 94577
APN: 477A-655-144-01

CLIENT

DATE 03/03/15

CHECKED

DRAWN MM

JOB NO.

EXITING PLAN & OCCUPANT LOAD

A2.2