




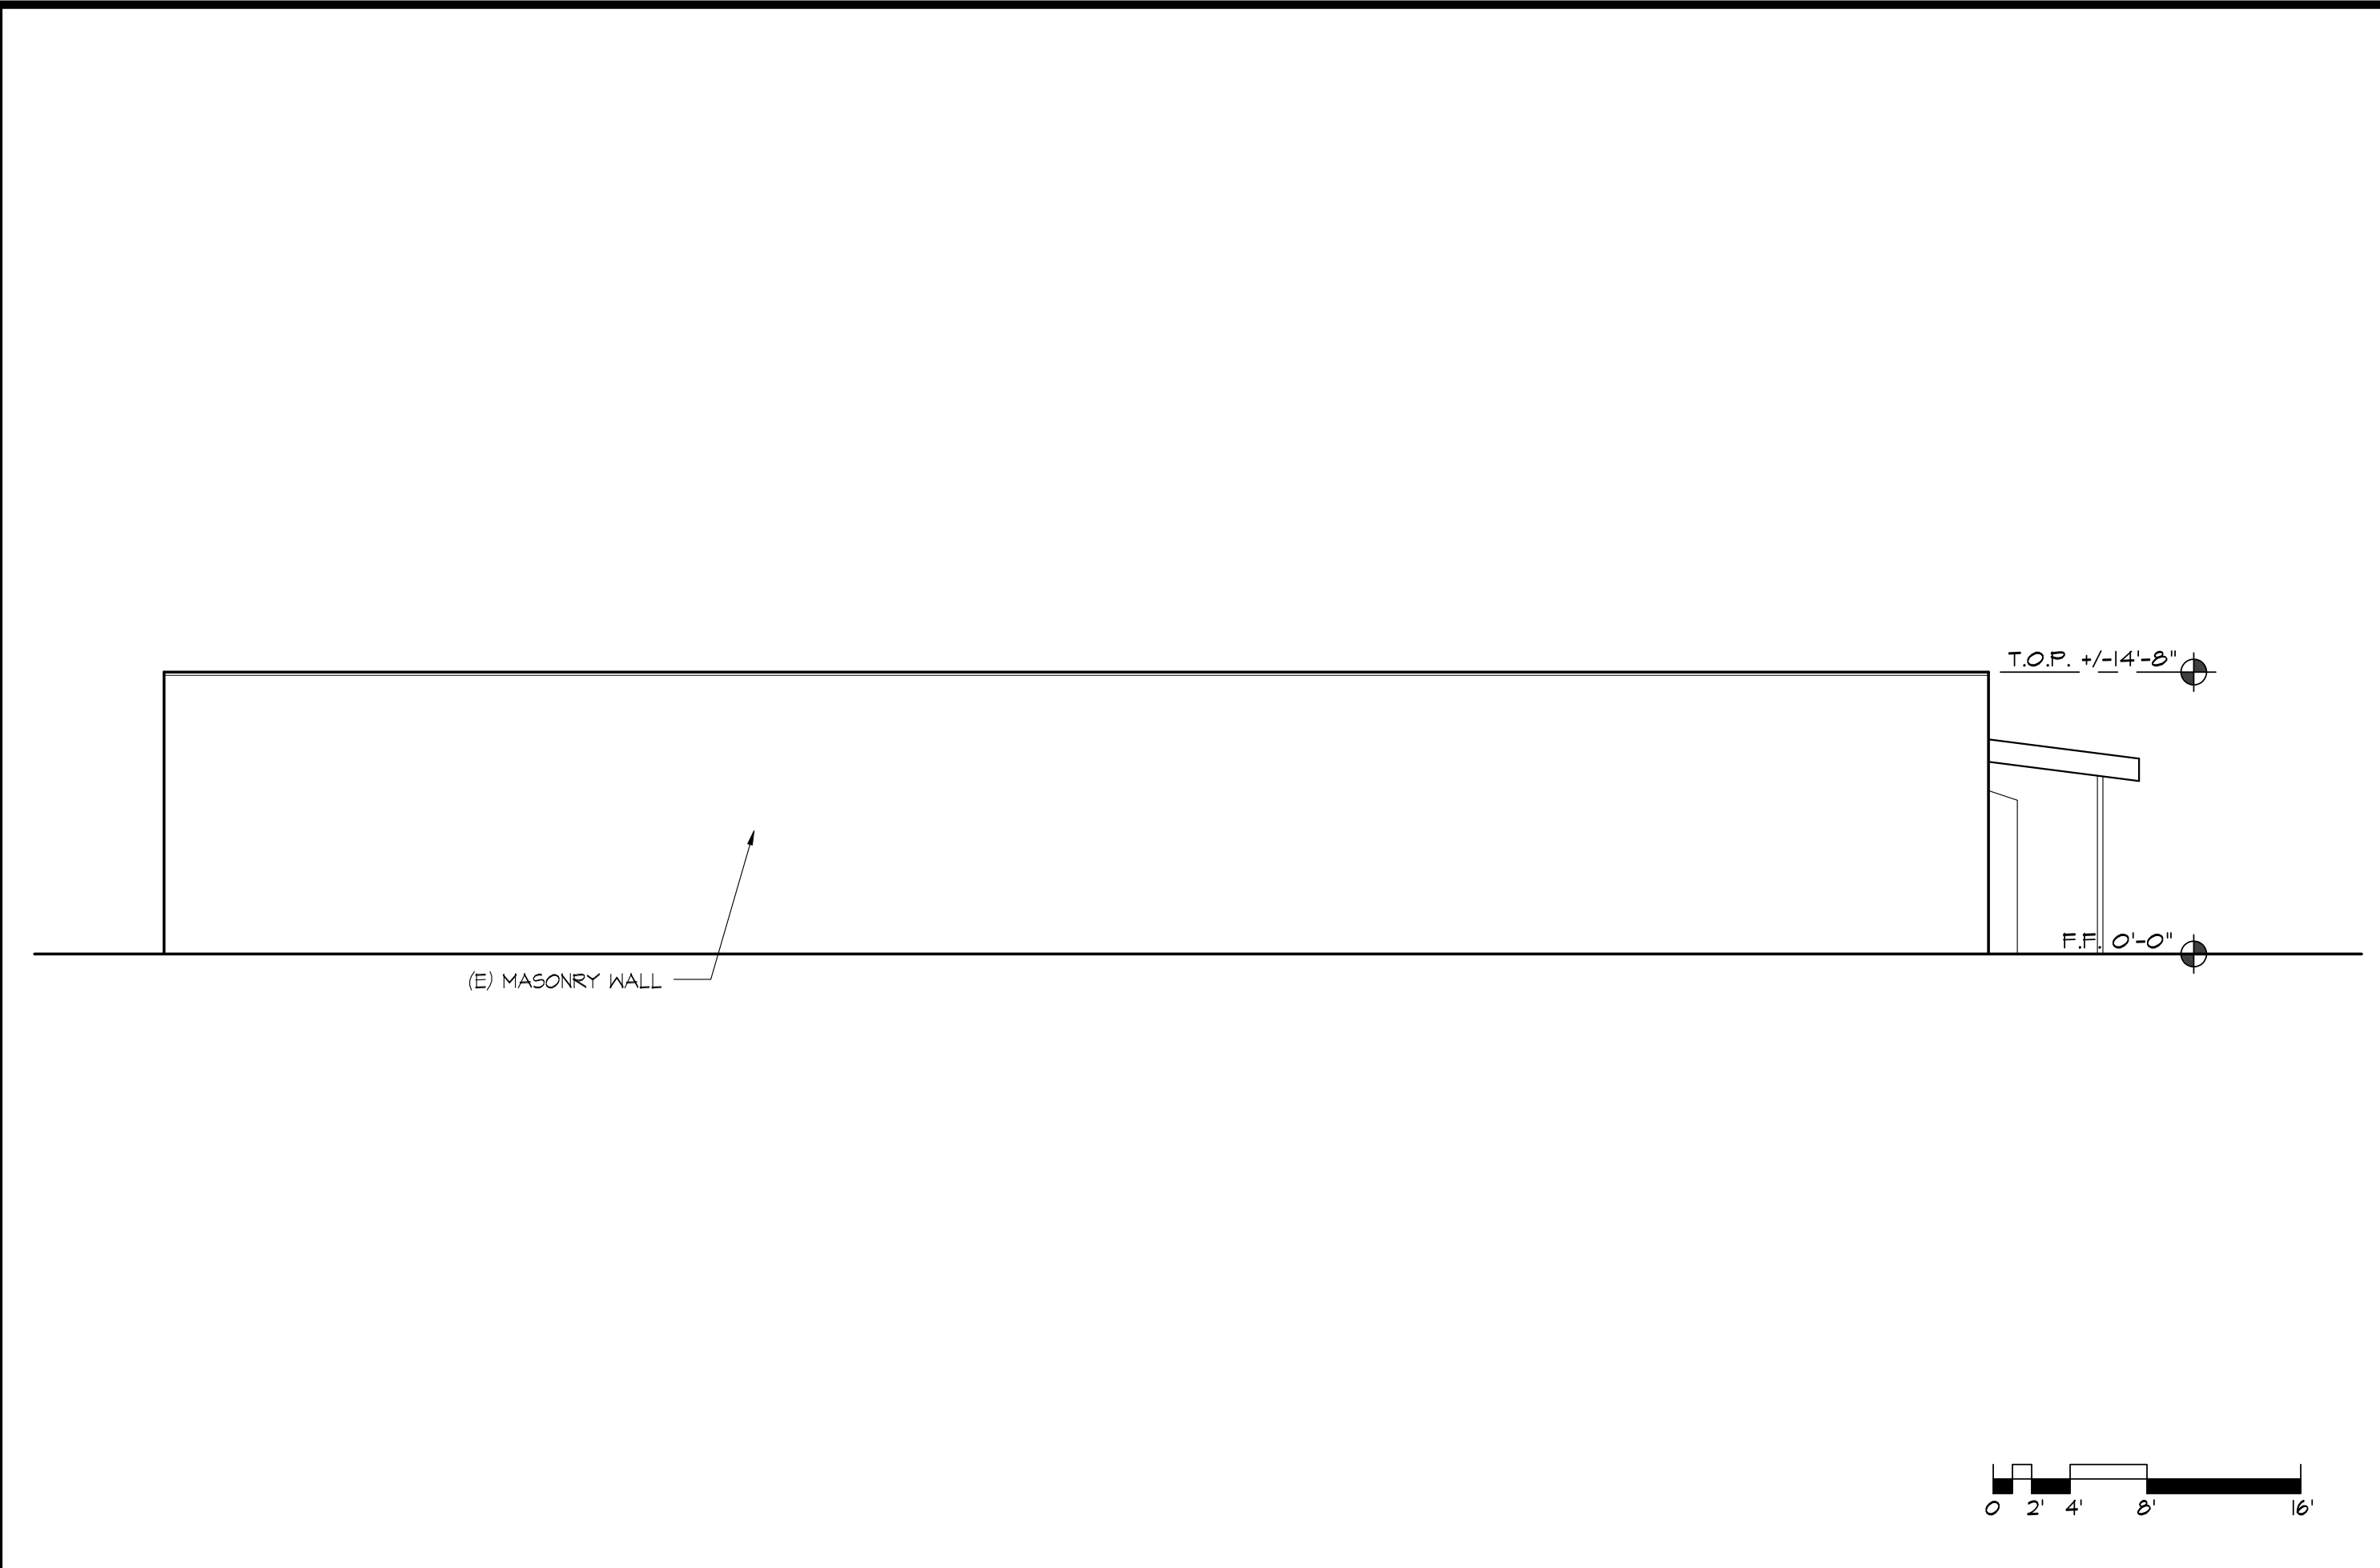


③ EXISTING SIDE ELEVATION (EAST) 1/8" = 1'-0"

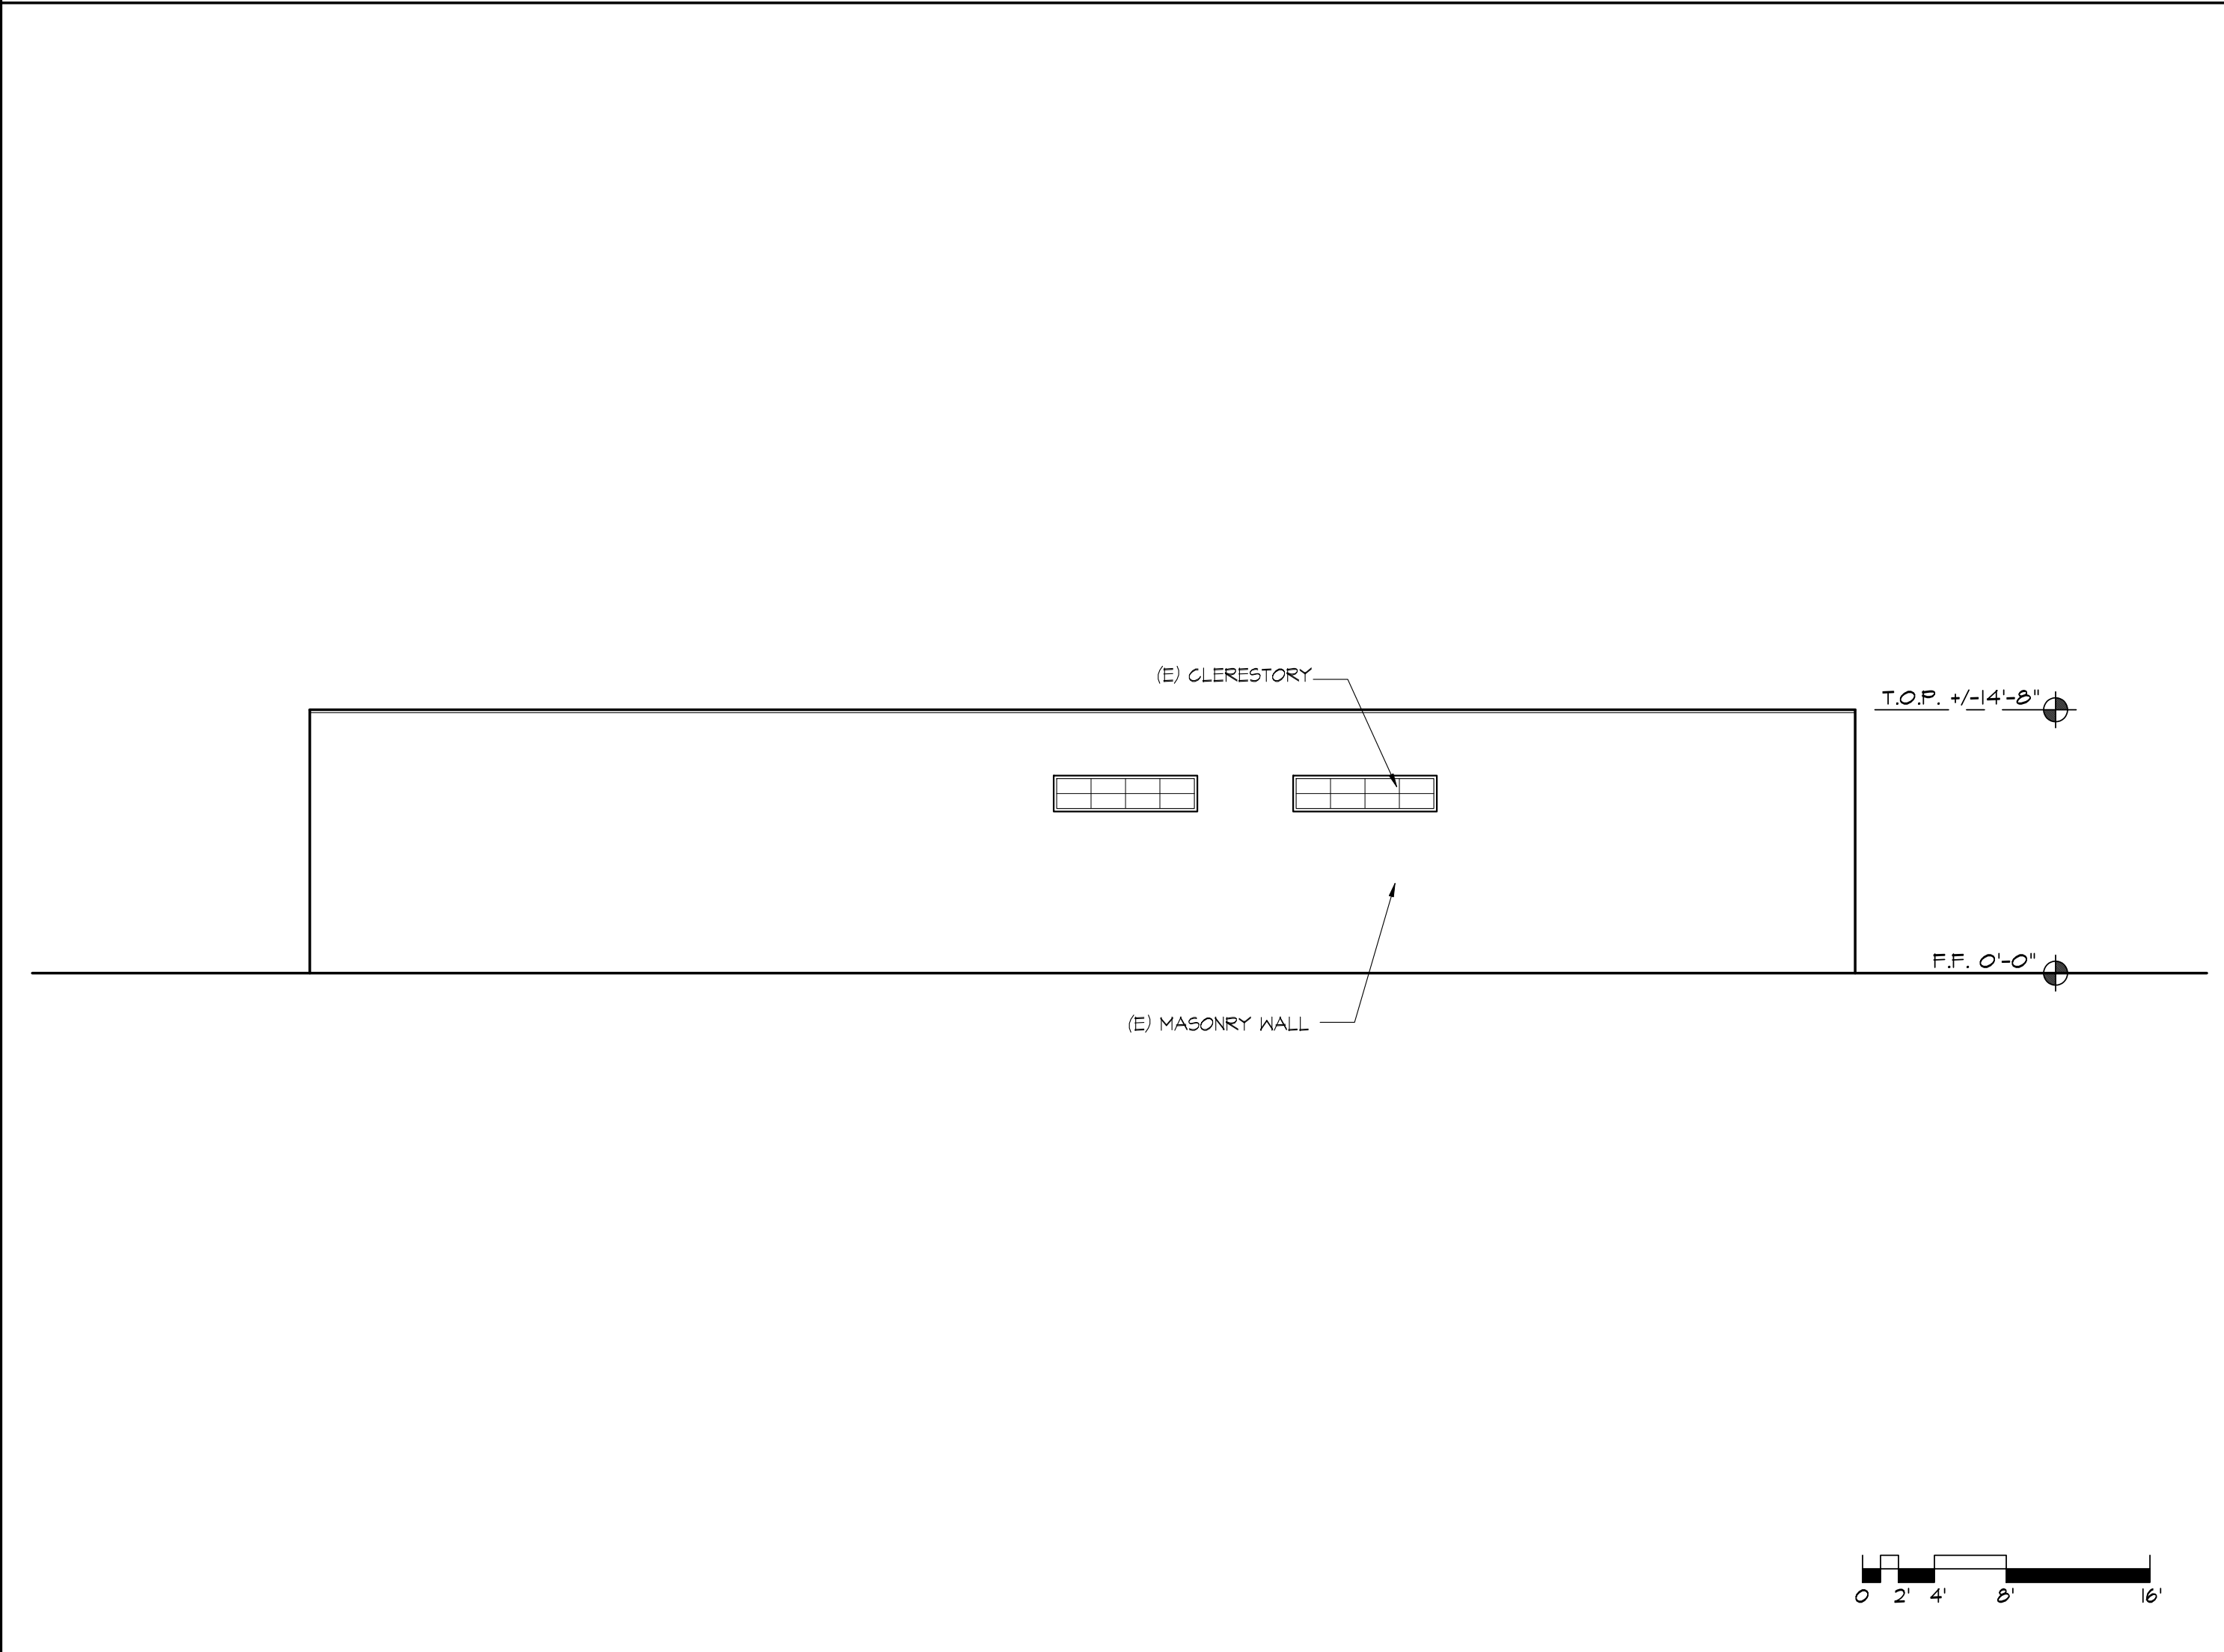

④ EXISTING SIDE ELEVATION (SOUTH) 1/8" = 1'-0"

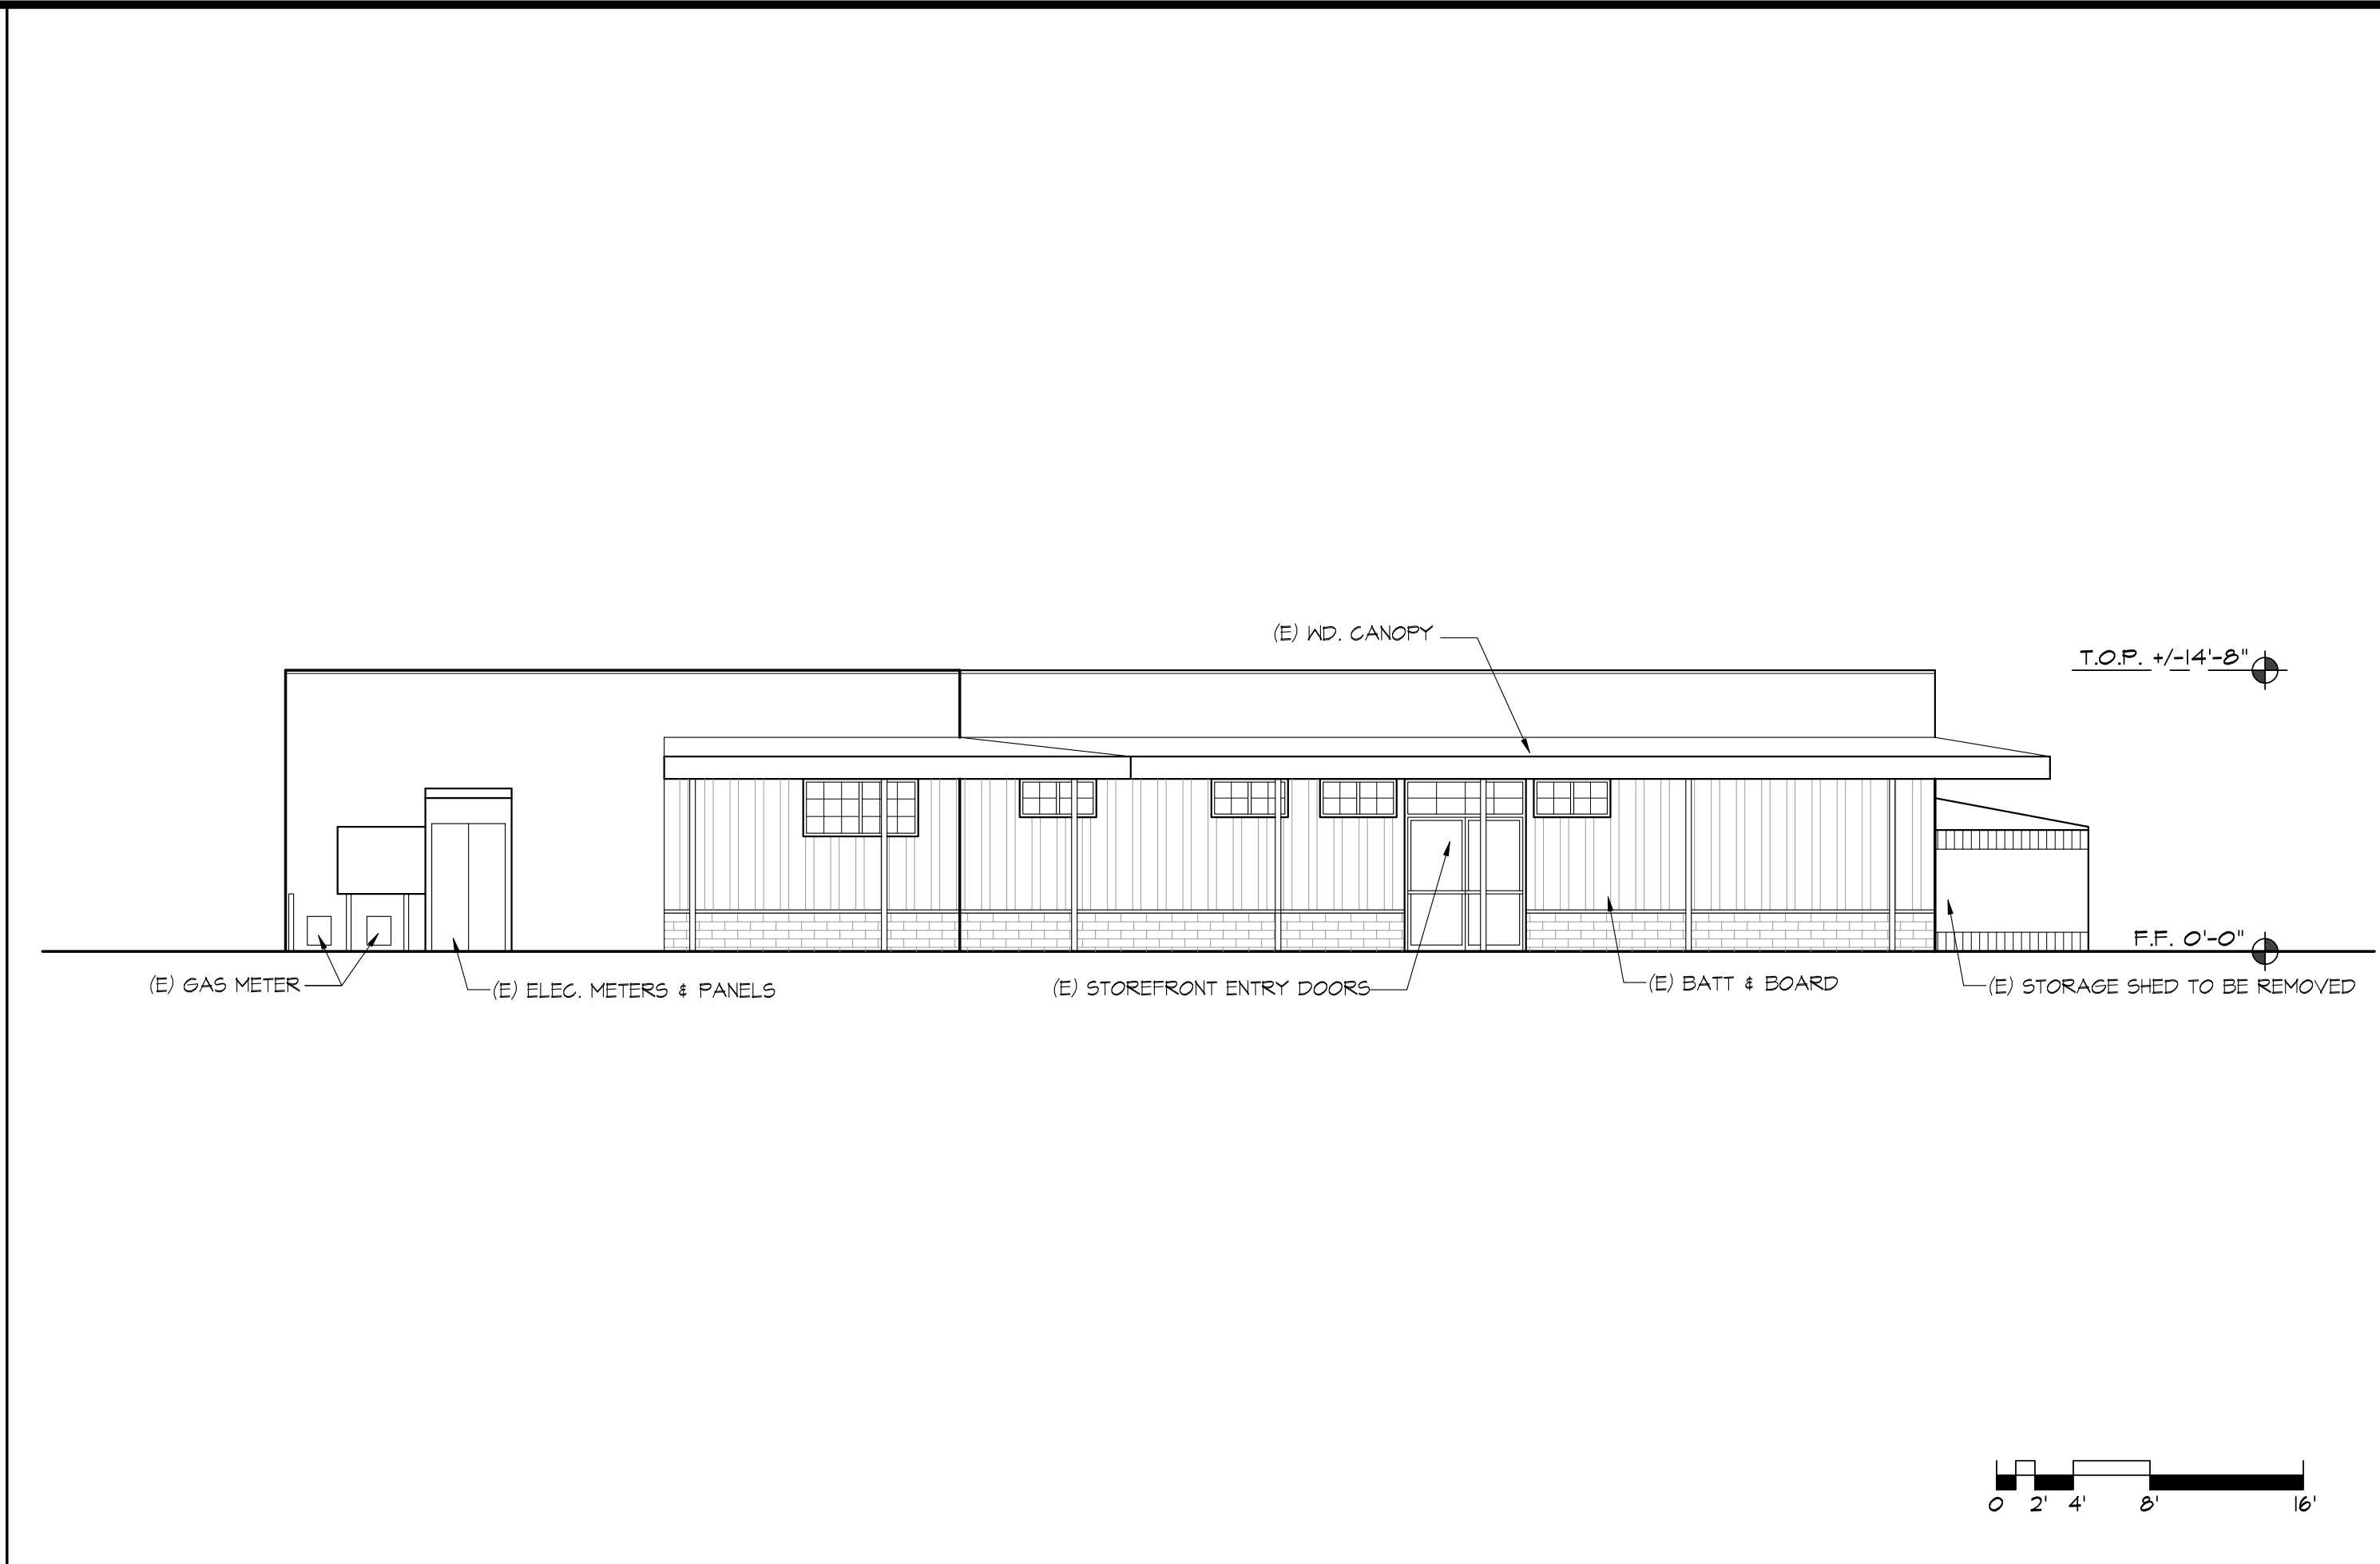

① EXISTING STREET ELEVATION (NORTH) 1/8" = 1'-0"

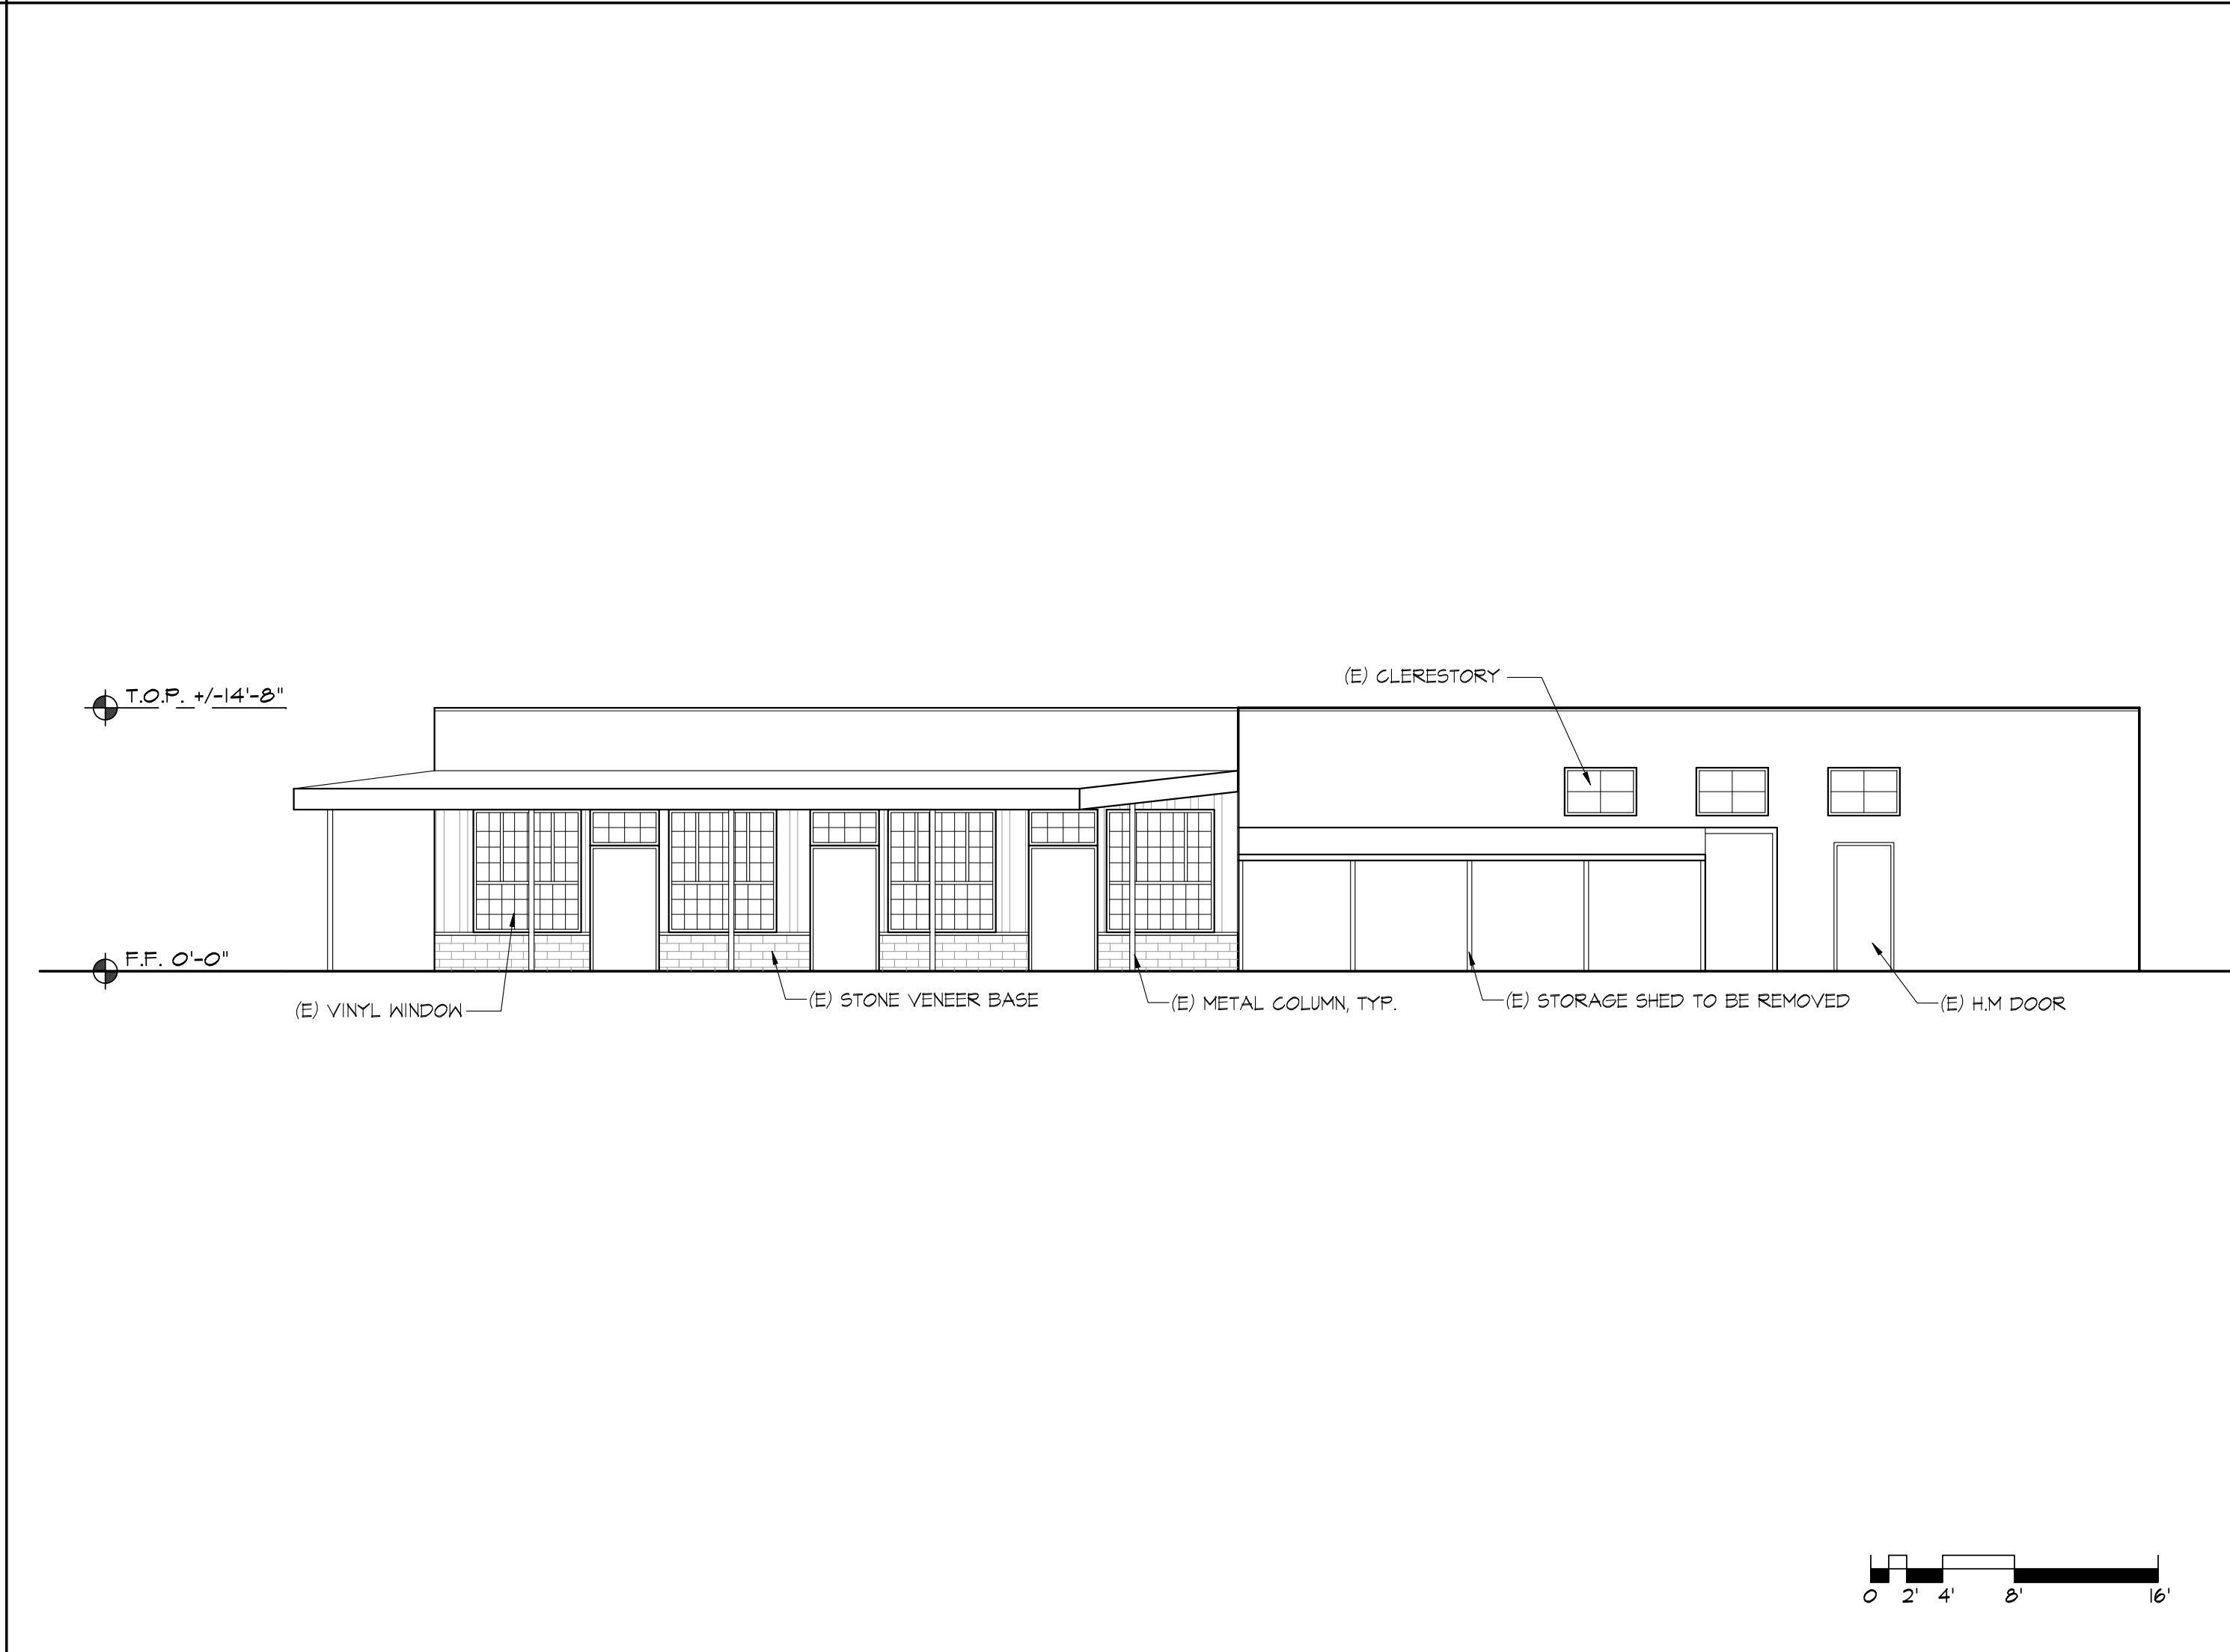

② EXISTING SIDE ELEVATION (WEST) 1/8" = 1'-0"



MArch Design

Tel. 650.302.1987
Fax. 650.649.2927

20860 Stevens Creek
Blvd. #169
Cupertino, CA 95014

Architecture & Interior Design

REVISIONS

TENANT IMPROVEMENTS for

MING DANG CENTER

2015 LAURA AVENUE
SAN LEANDRO, CA 94577
APN: 477A-655-144-01

CLIENT

DATE	03/03/15
CHECKED	
DRAWN	MM
JOB NO.	

EXISTING
EXTERIOR
ELEVATIONS

A3.1