


MASONRY SOUNDWALL

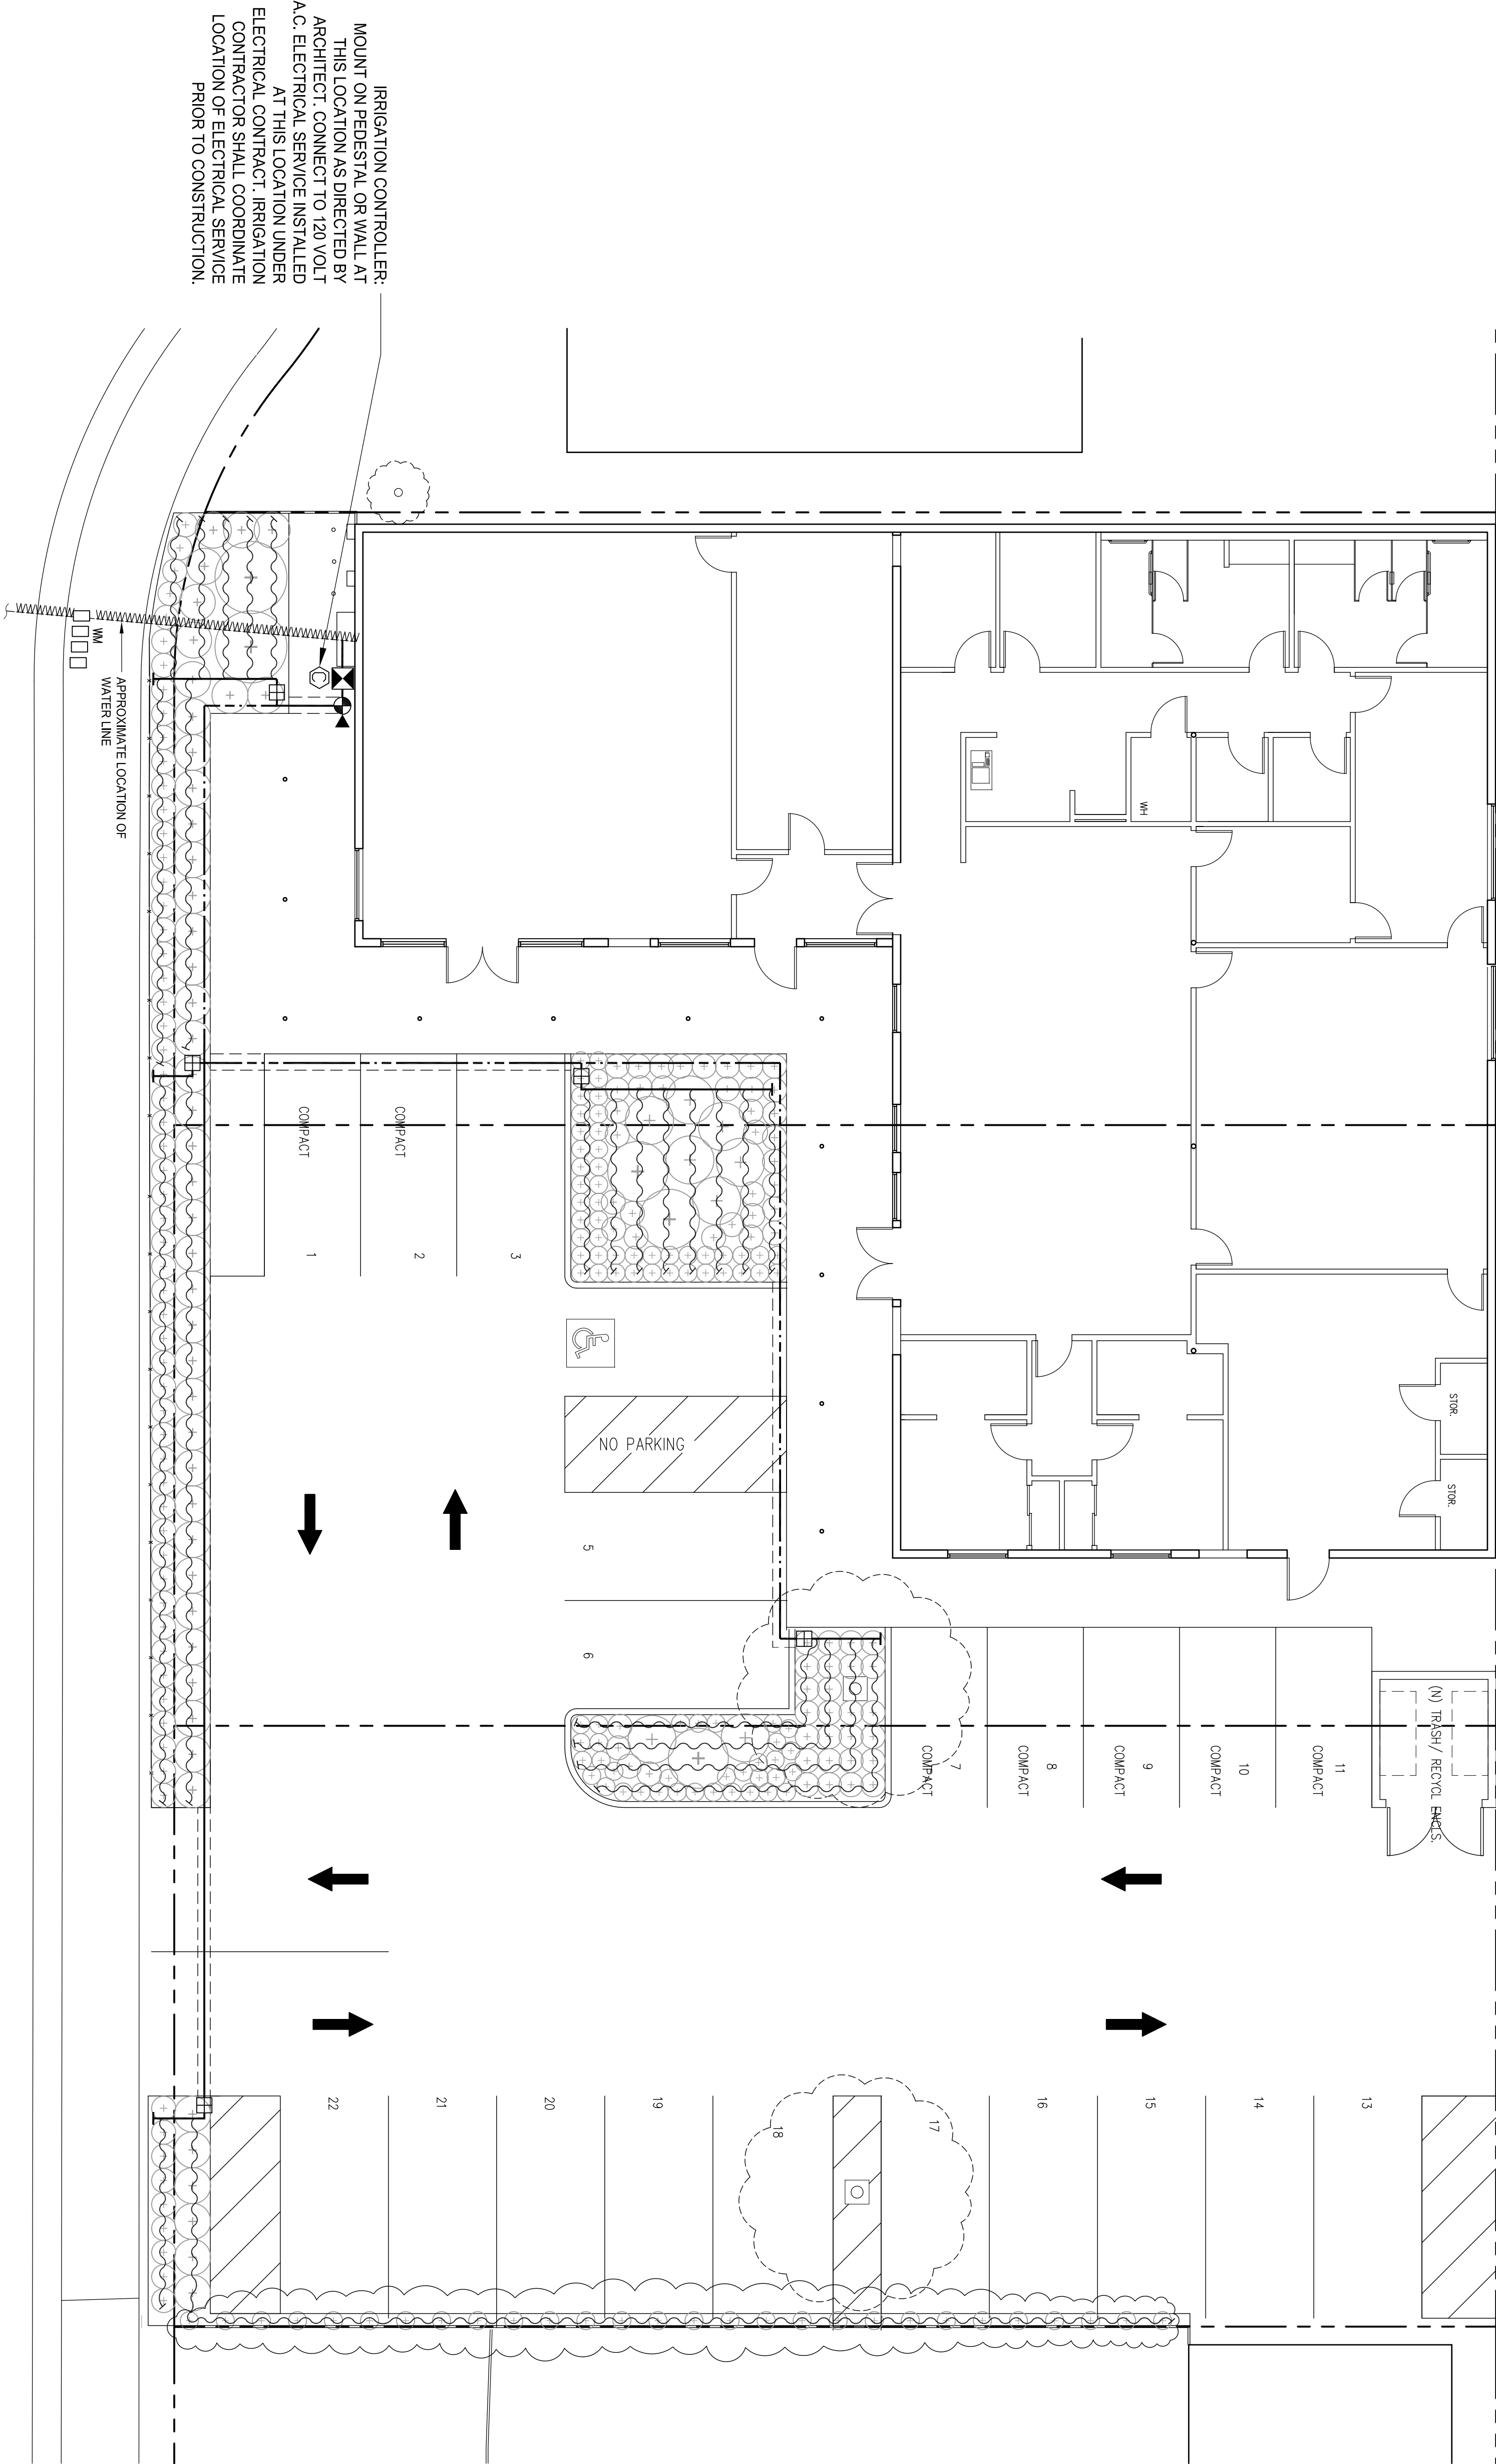

LAURA AVENUE

IRRIGATION PLAN NOTES

1. DRIP LATERAL ROUTING SHOWN ON THE PLAN IS DIAGRAMMATIC. SEE IR 2 FOR IRRIGATION LEGEND AND NOTES.
2. IRRIGATION EQUIPMENT MAY BE SHOWN WITHIN HARDSCAPE FOR GRAPHIC CLARITY ONLY. INSTALL ALL IRRIGATION EQUIPMENT WITHIN PLANTED AREAS. IRRIGATION PIPE AND WIRE CROSSING BENEATH HARDSCAPE SURFACES SHALL BE CONTAINED WITHIN SLEEVING OR SCHEDULE 40 PVC CONDUIT. SLEEVING SIZE SHALL BE A MINIMUM OF TWO TIMES THE AGGREGATE DIAMETER OF ALL PIPES CONTAINED WITHIN SLEEVE. PROVIDE VERTICAL SWEEP FOR ALL ELECTRICAL CONDUIT ON EACH SIDE OF HARDSCAPE AND TERMINATE ENDS AT 12" MINIMUM DEPTH AND 12" FROM HARDSCAPE SURFACE.

YU-WEN HUANG  
LANDSCAPE ARCHITECT

3357 SAINT MICHAEL CT  
PALO ALTO, CA 94306  
TEL: (415) 694-0800

REVISIONS


TENANT IMPROVEMENTS for  
MING DANG CENTER  
2015 LAURA AVENUE  
SAN LEANDRO, CA 94577  
APN: 477A-655-144-01

CLIENT

DATE	02/11/15
CHECKED	
DRAWN	YH
JOB NO.	

IRRIGATION PLAN

IR 1

