

#3 Bancroft Ave at Oakes Blvd.

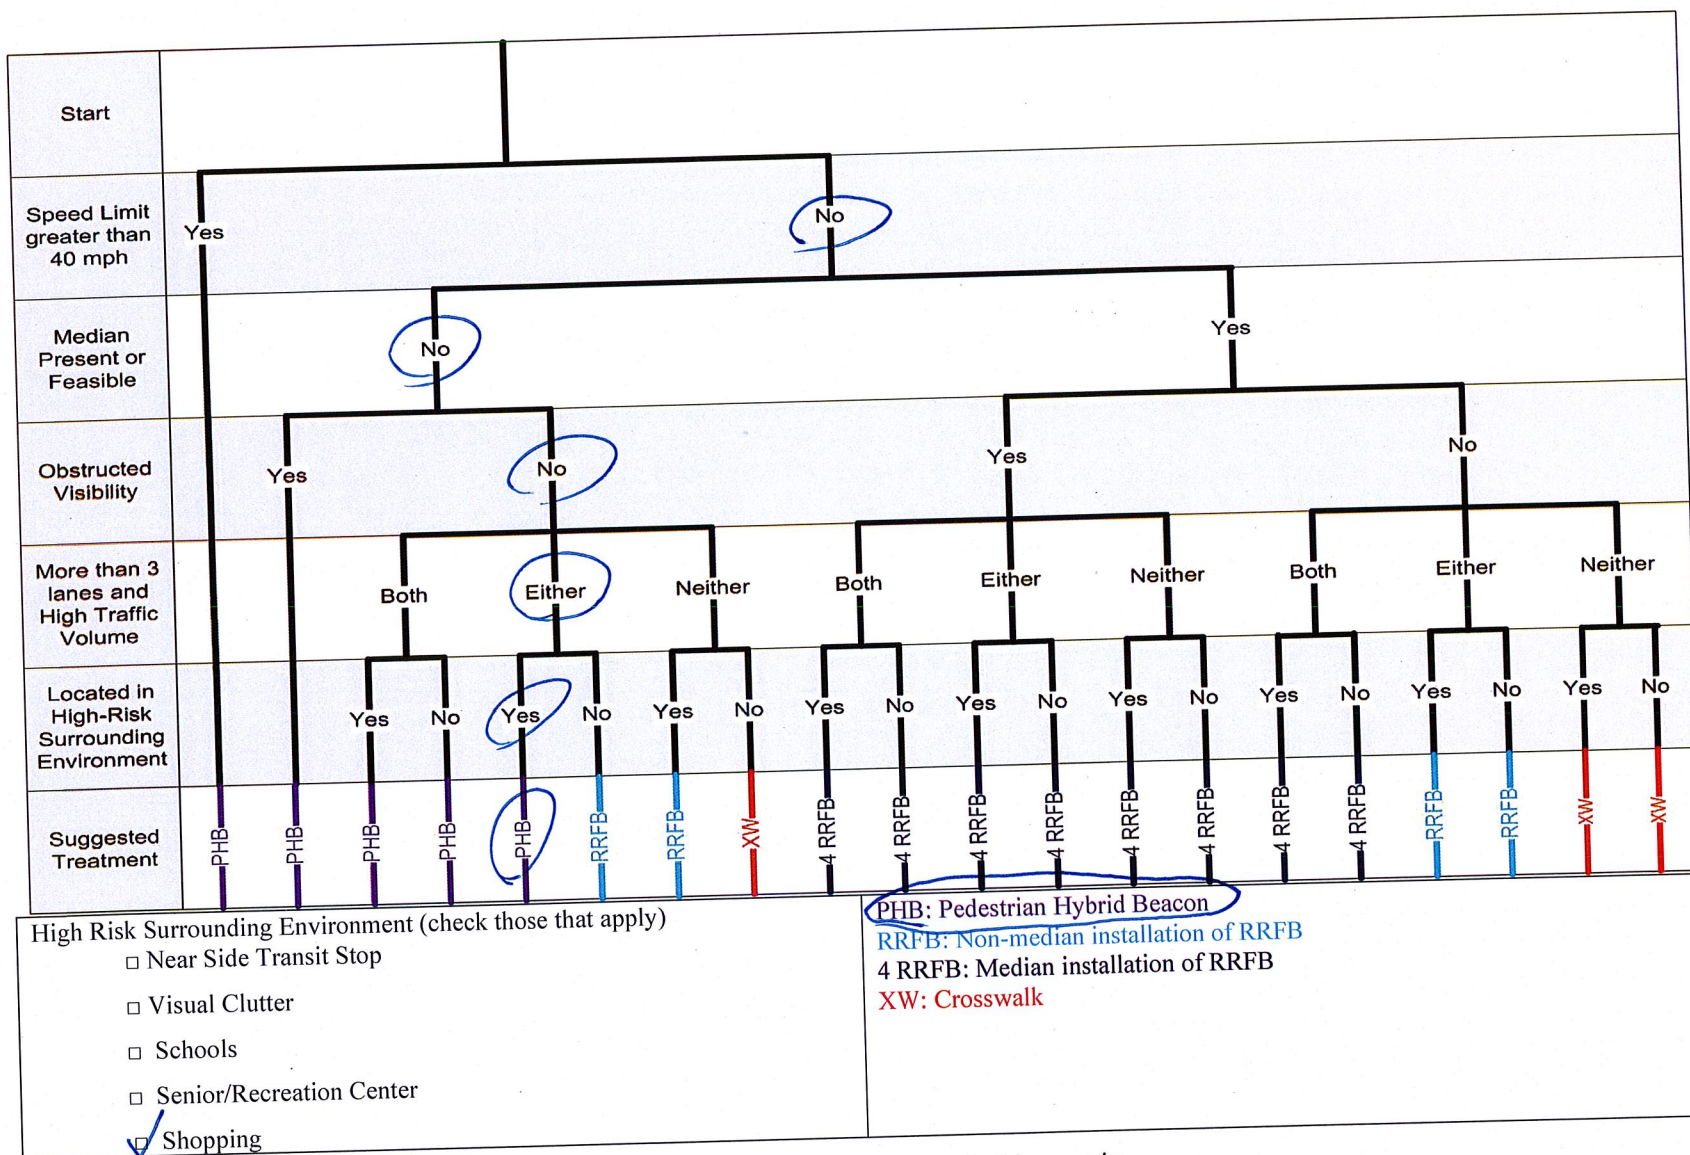


Figure 7.2: Crosswalk treatment decision matrix