




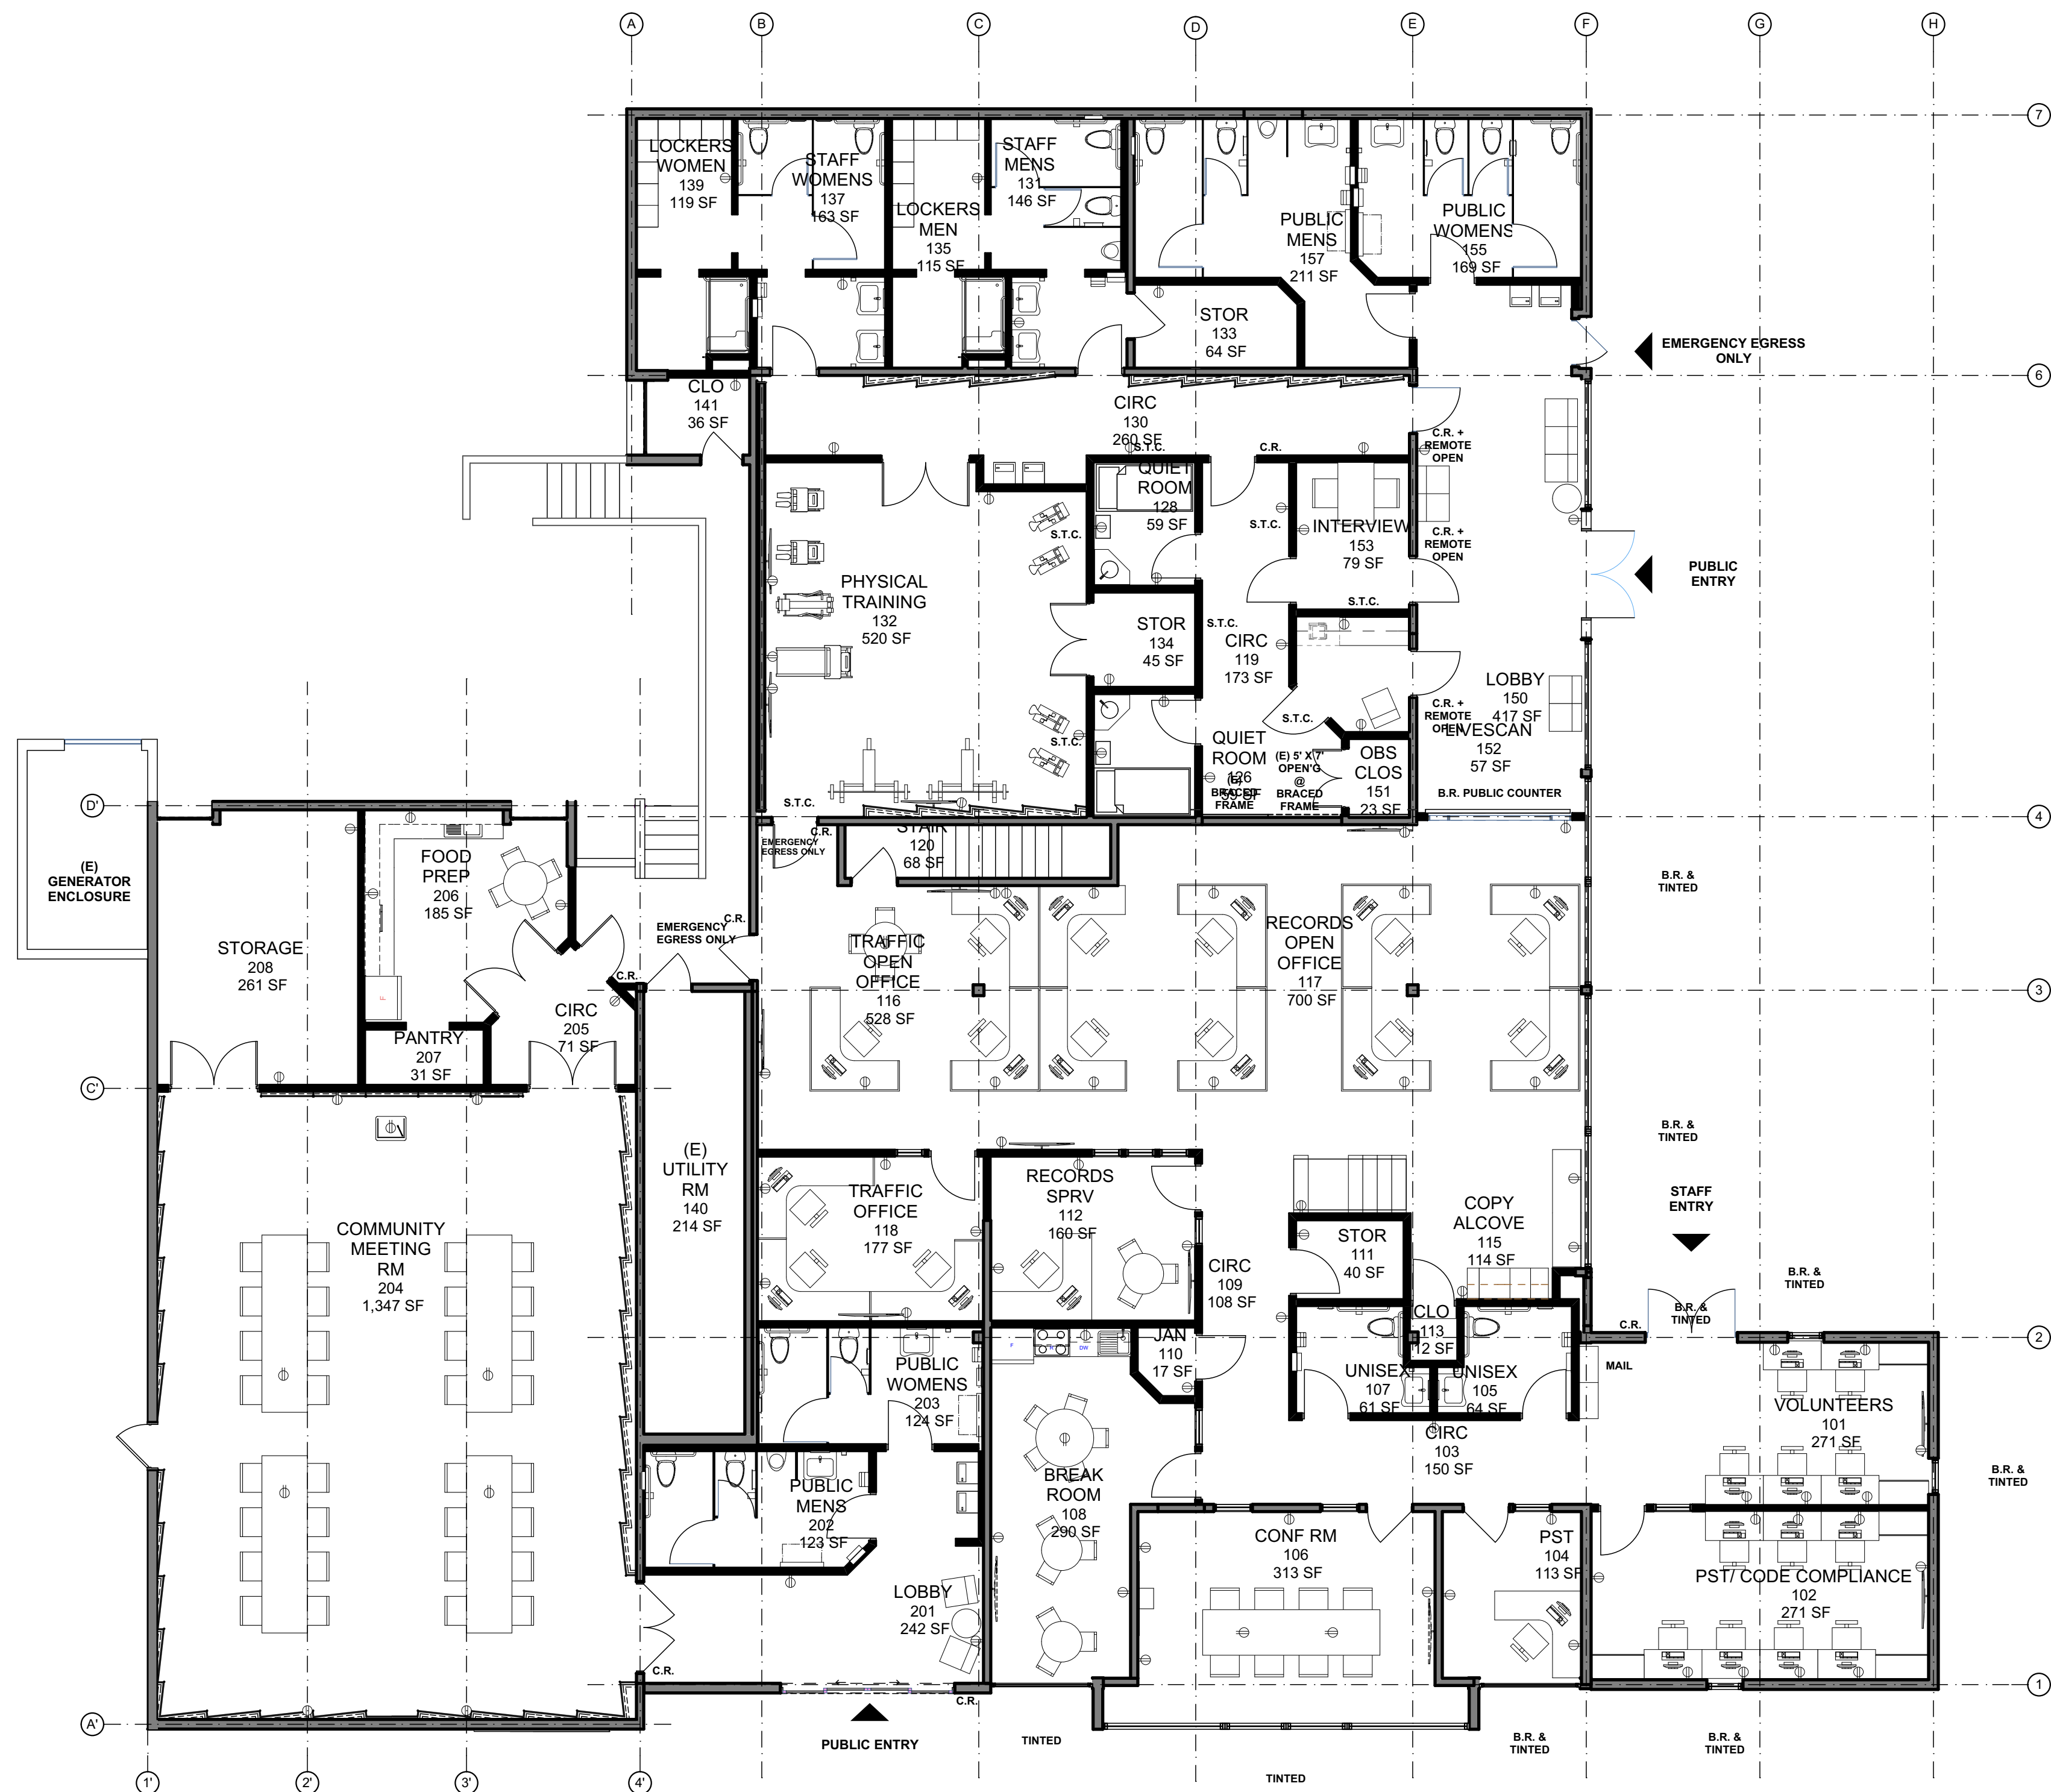


2 FURNISHING REFERENCE PLAN - SOUTH OFFICE BUILDING (BLDG 2)
SCALE: 1/8" = 1'-0"

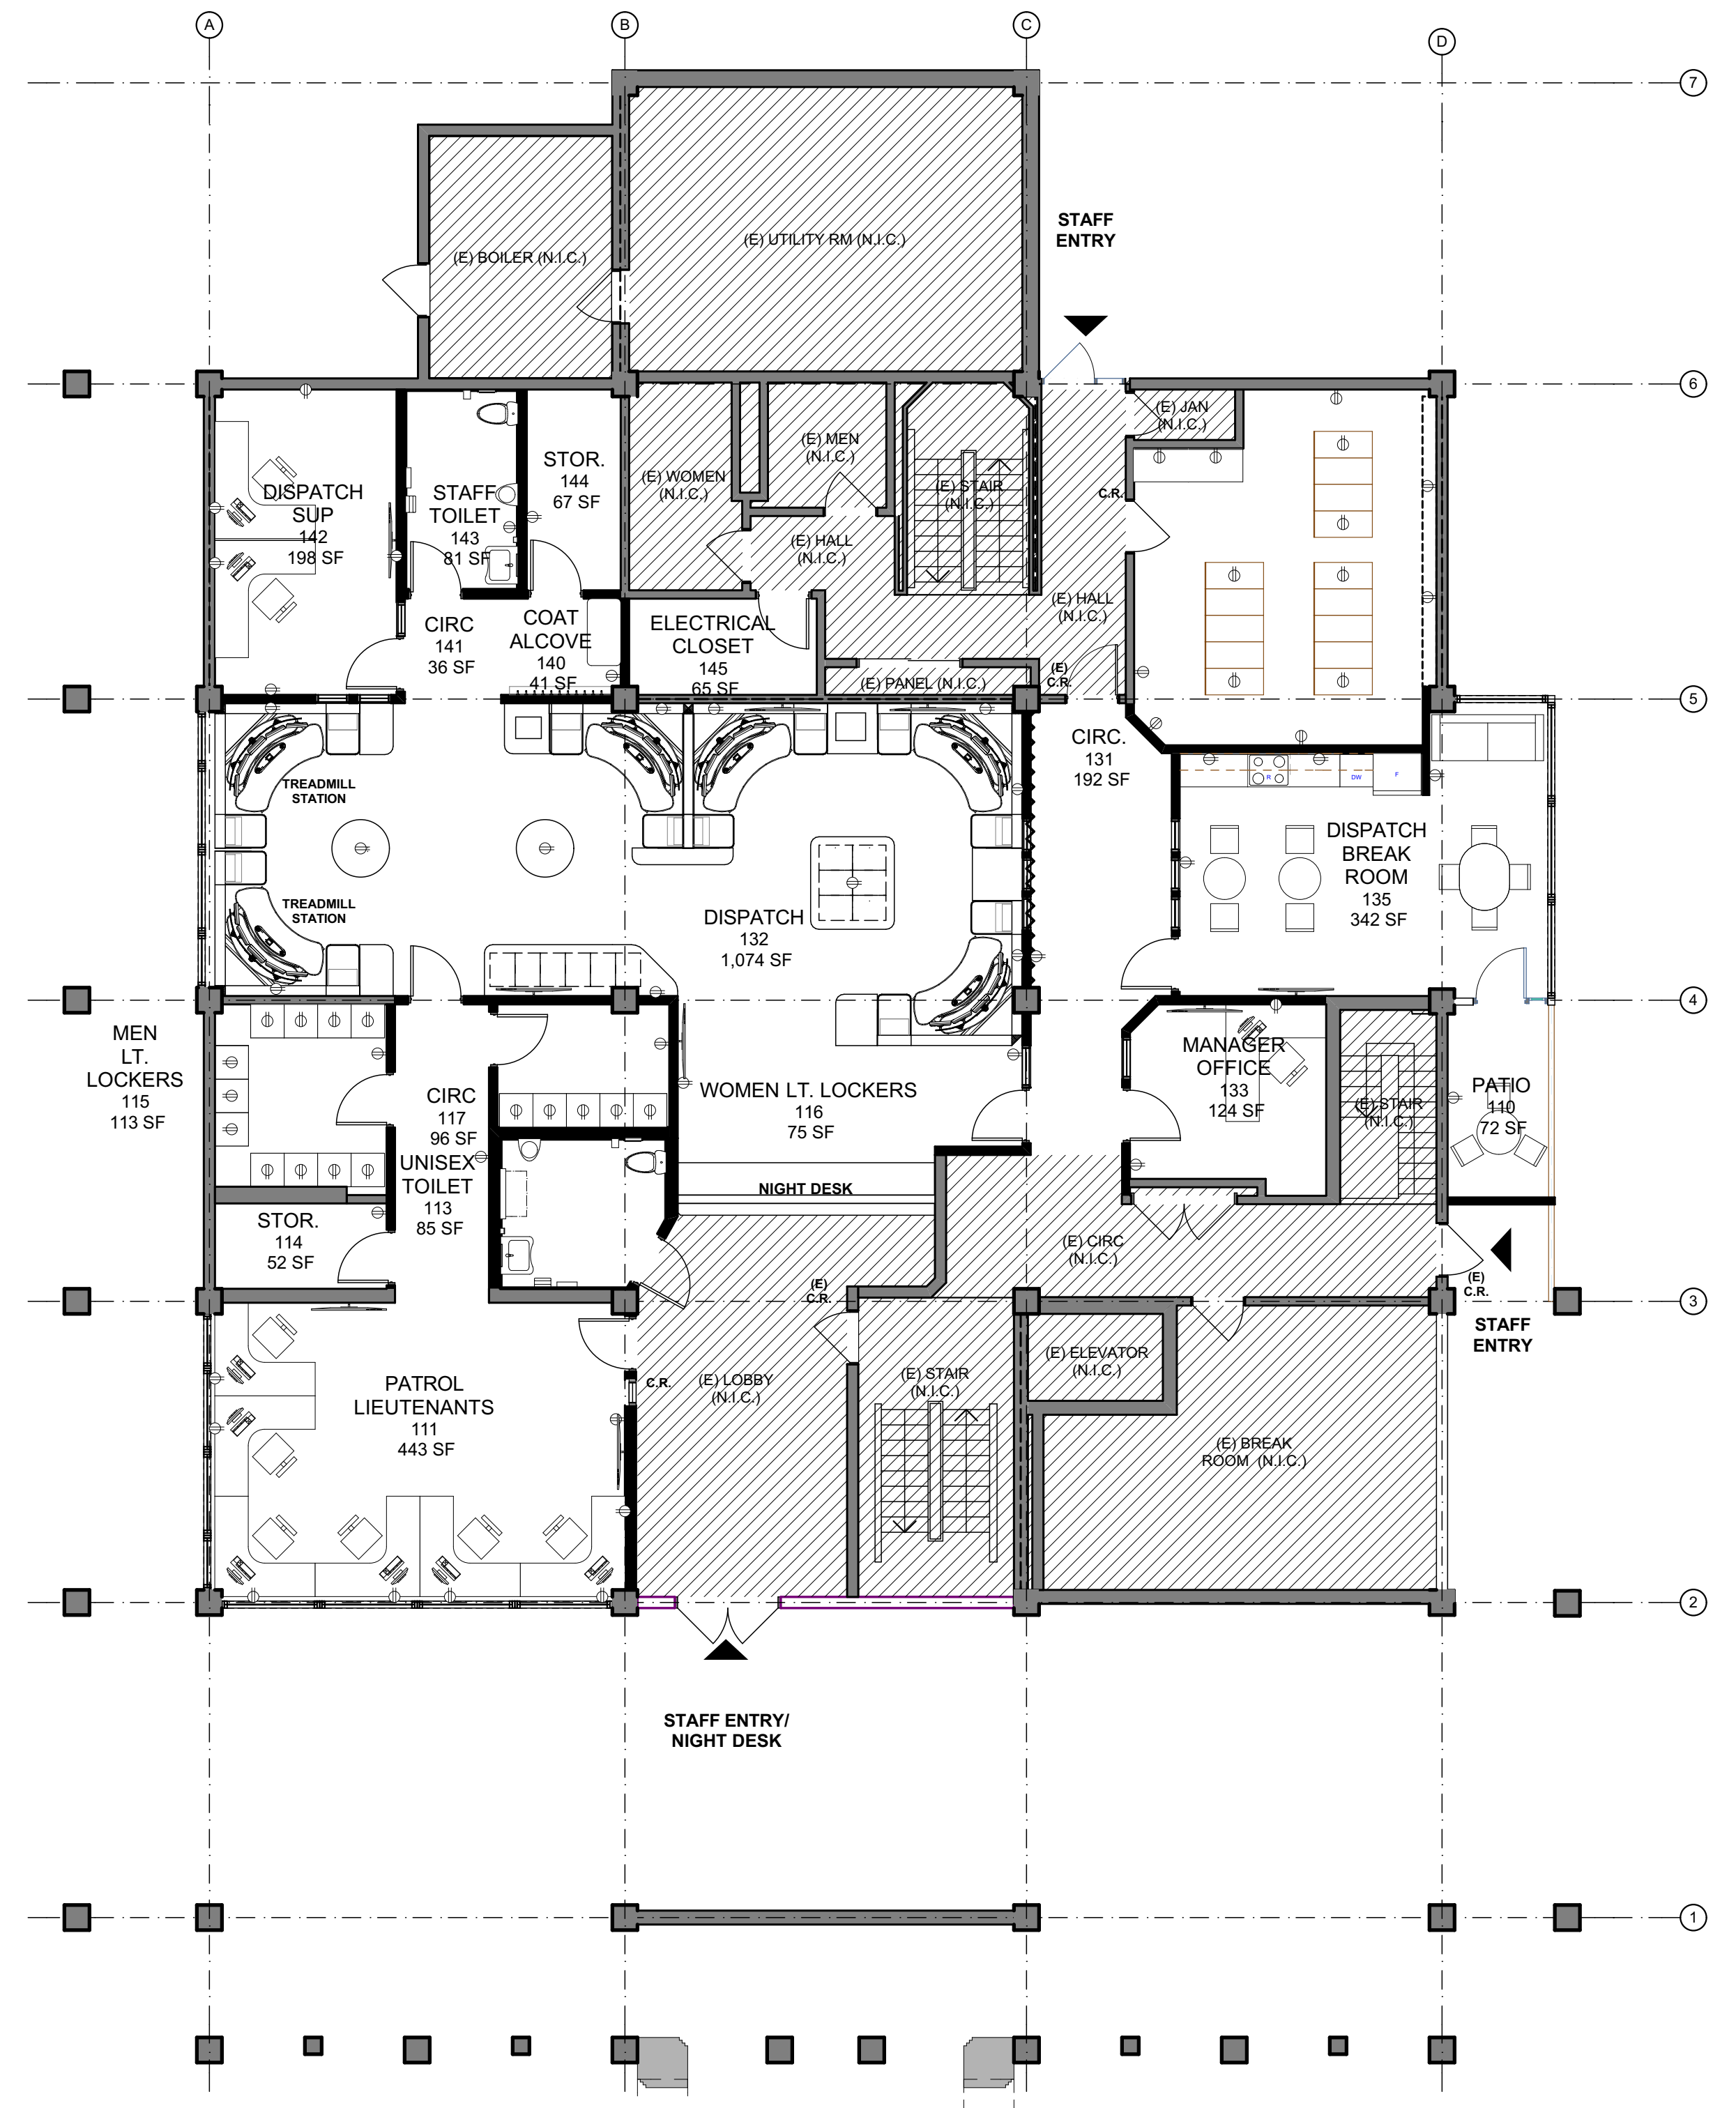

1 FURNISHING REFERENCE PLAN - POLICE BUILDING (BLDG 1)
SCALE: 1/8" = 1'-0"

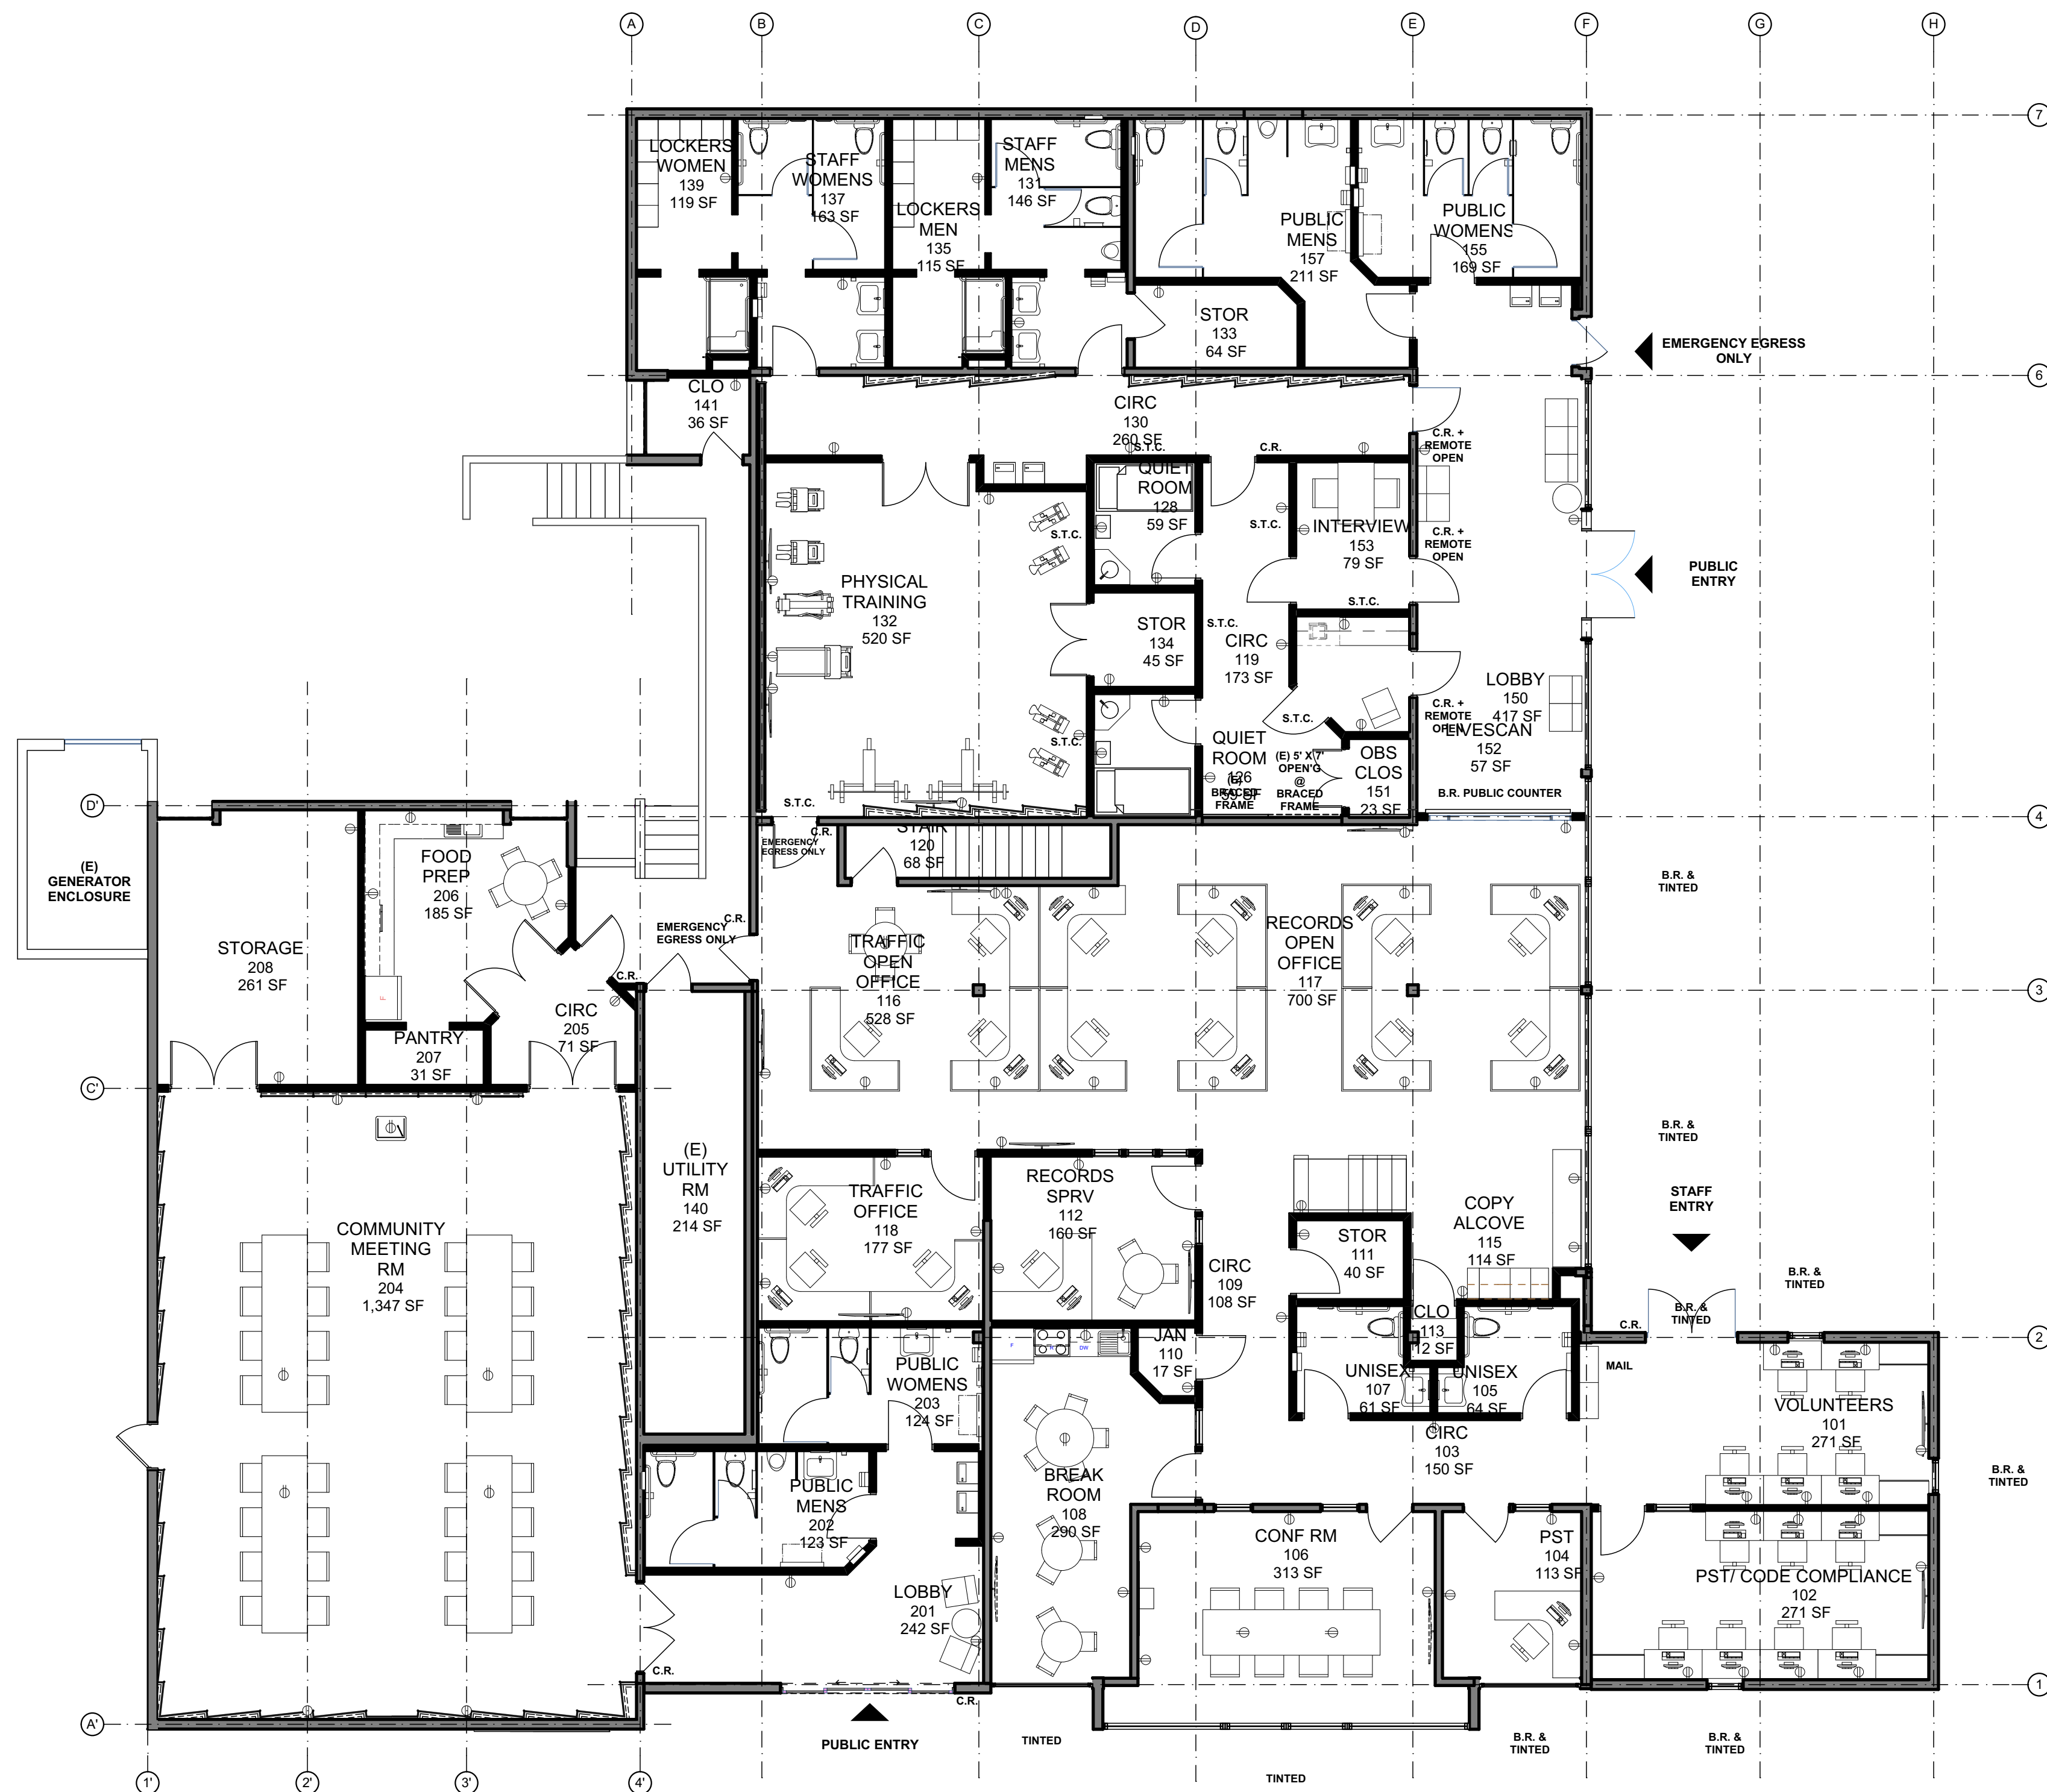

2 FURNISHING REFERENCE PLAN - SOUTH OFFICE BUILDING (BLDG 2)
SCALE: 1/8" = 1'-0"

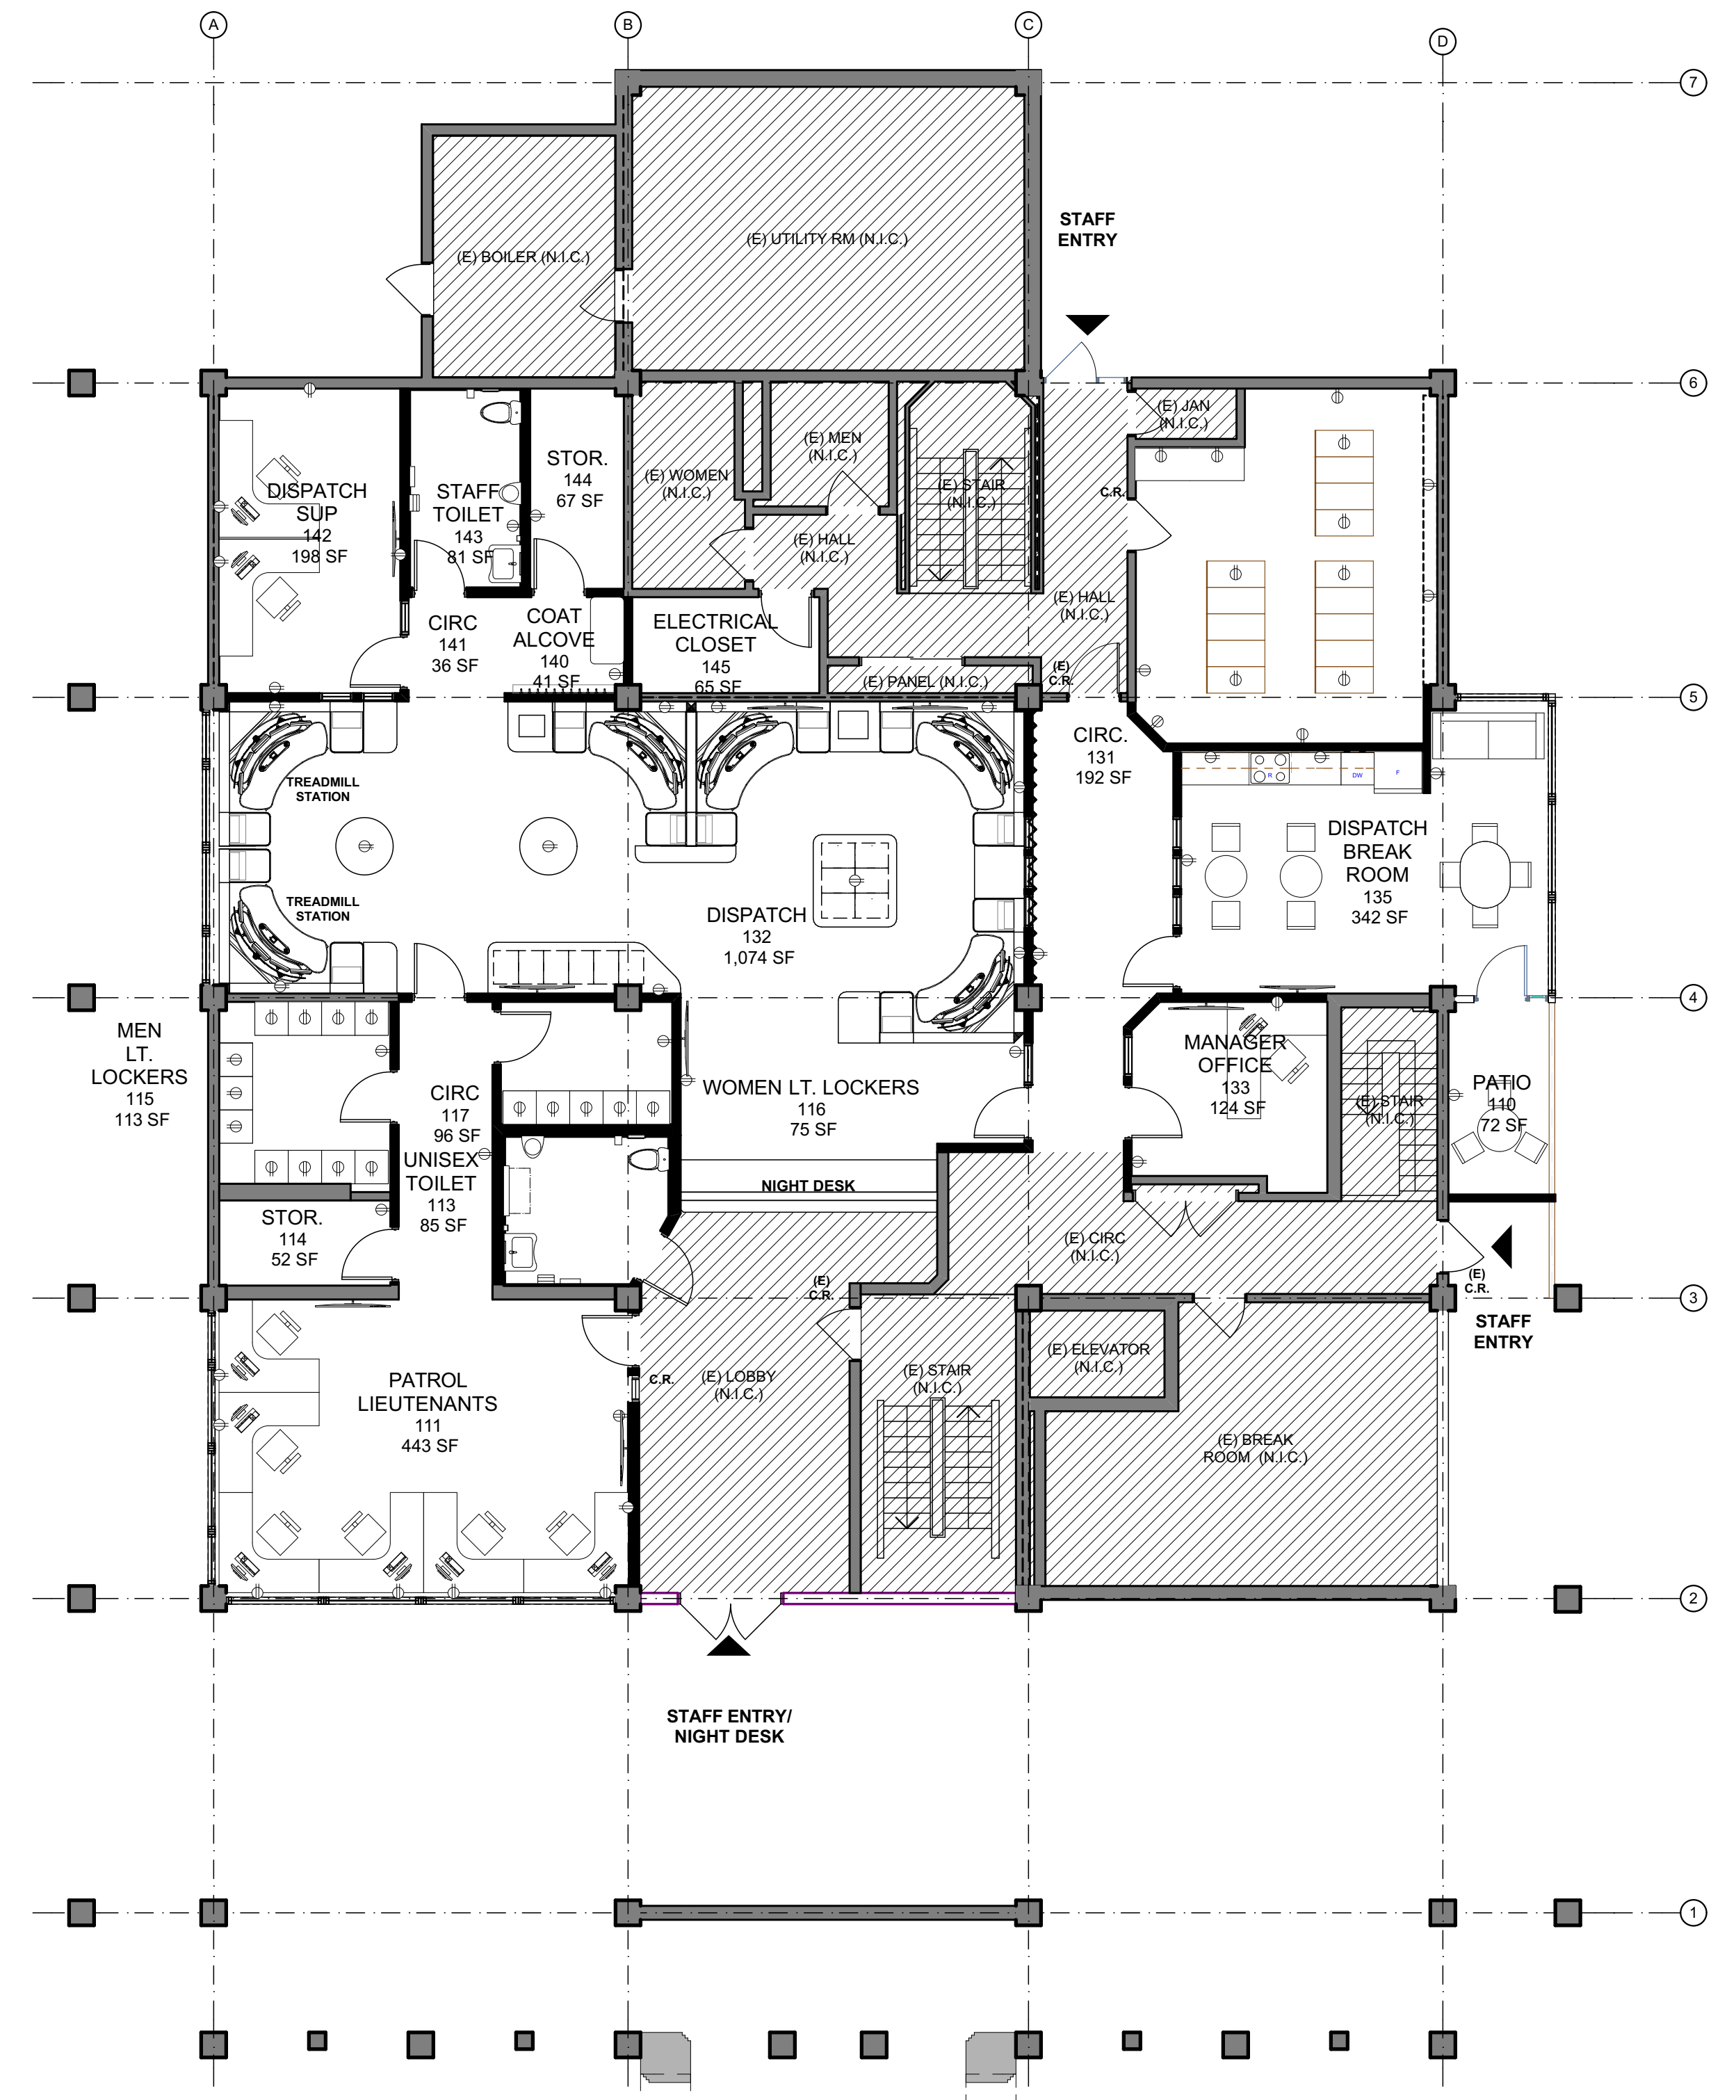

1 FURNISHING REFERENCE PLAN - POLICE BUILDING (BLDG 1)
SCALE: 1/8" = 1'-0"