

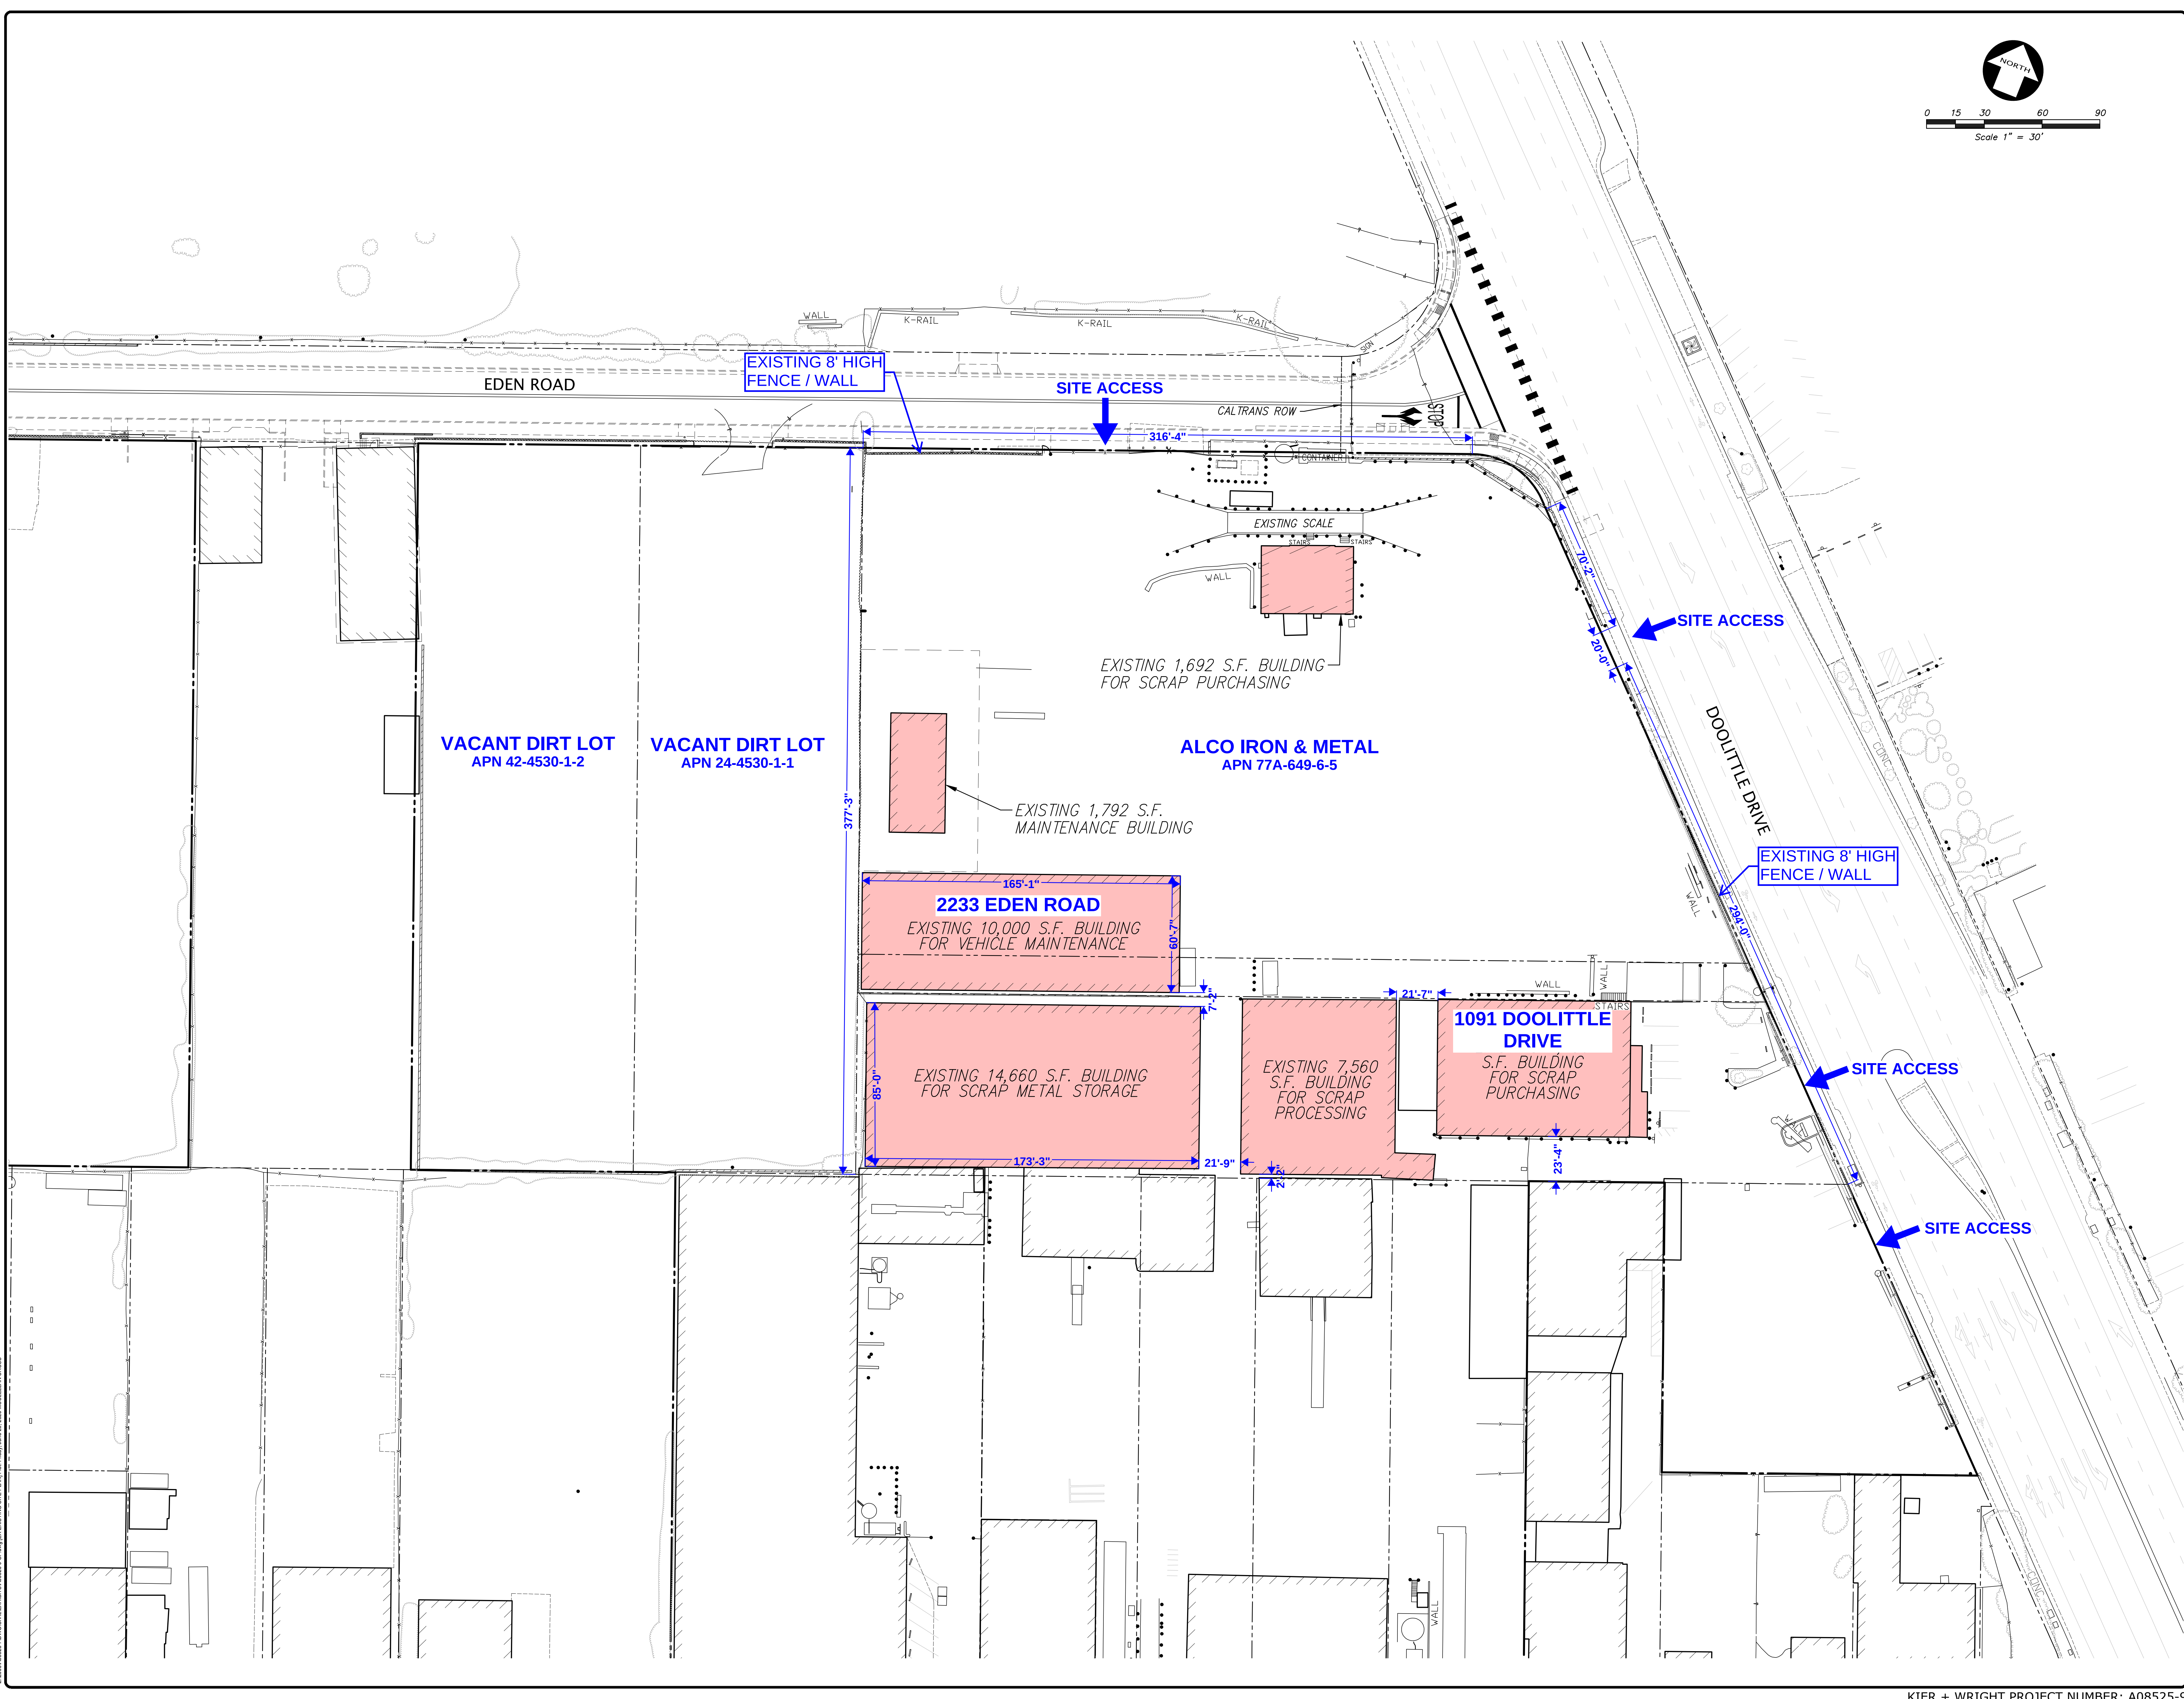
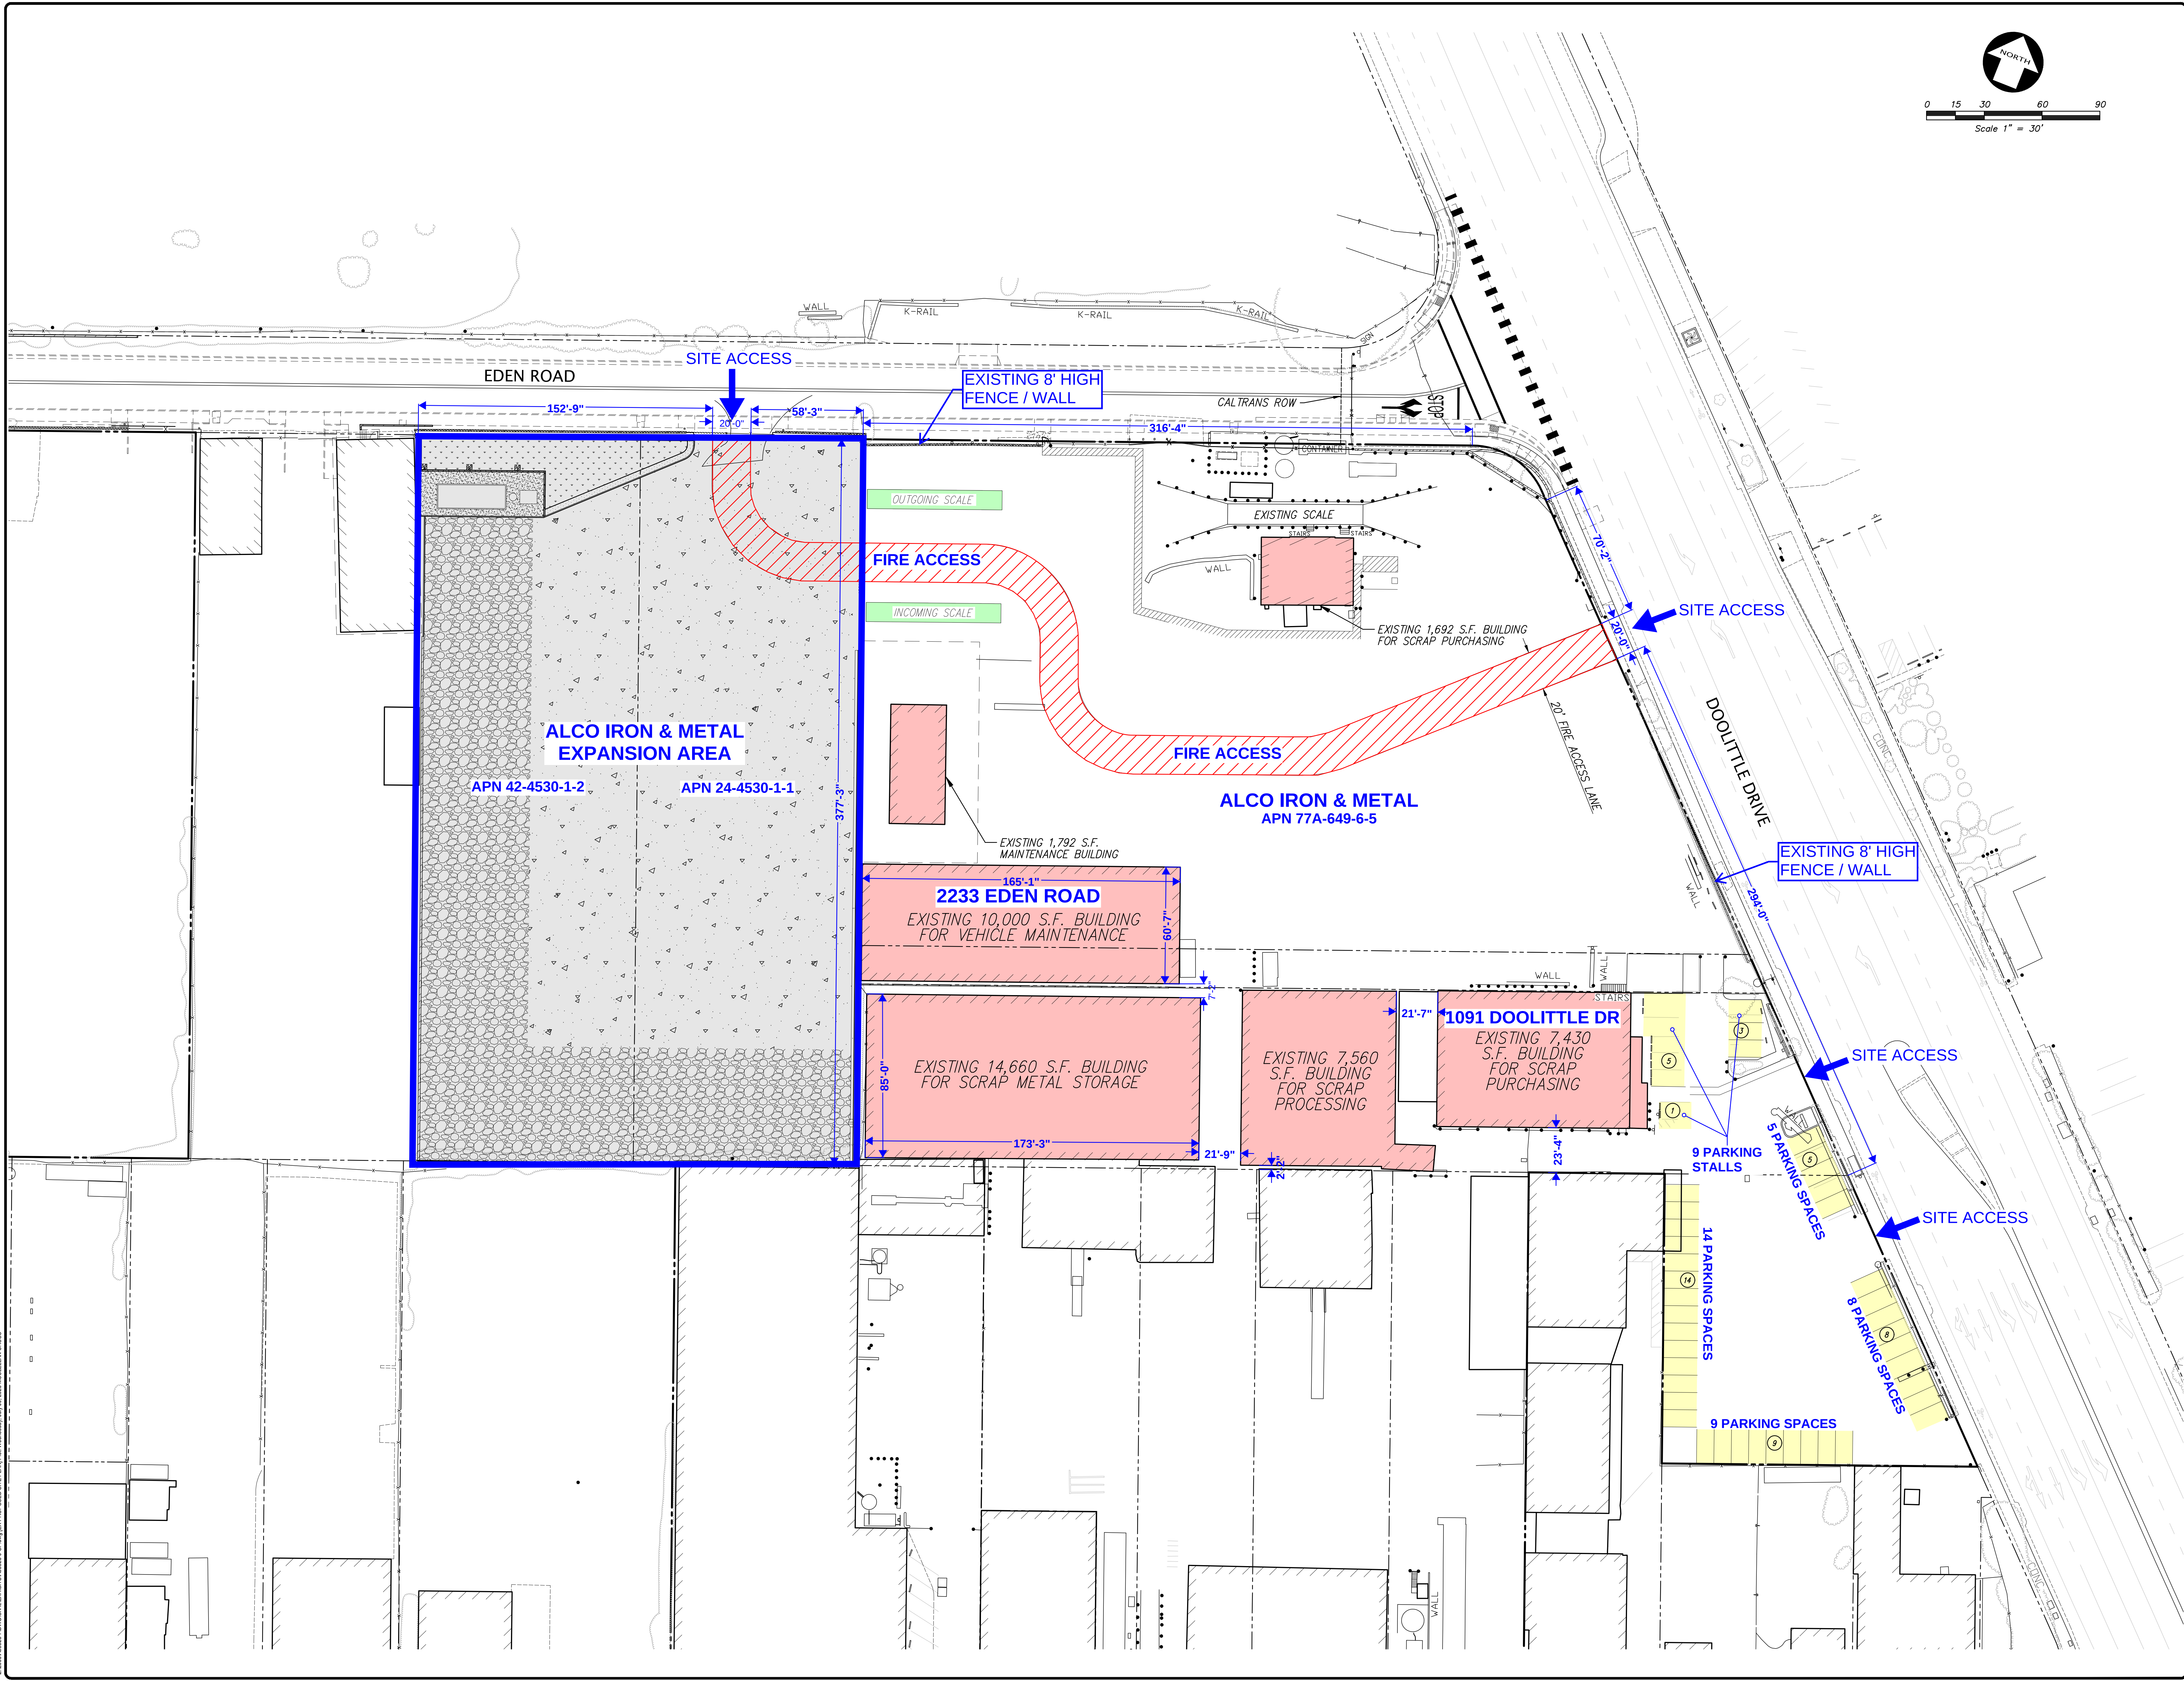


[illegible]

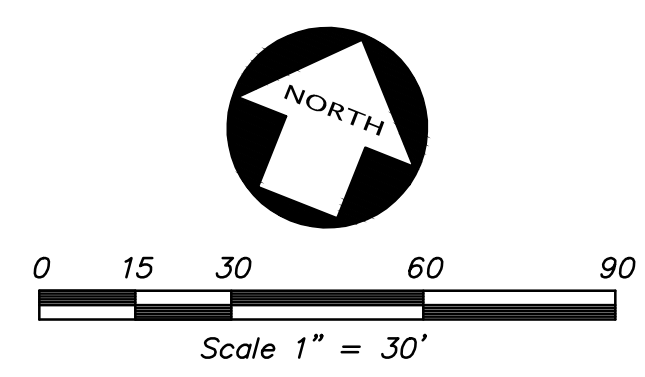

NO.	REVISIONS	BY

 

**KIER+WRIGHT**

2850 Collier Canyon Road
Livermore, CA 94551

Phone: (925)
245-8788
www.kierwright.com



PROPOSED SITE IMPROVEMENTS

FOR
ALCO IRON & METAL
1091 DOOLITTLE DR
SAN LEANDRO, CALIFORNIA

DRAWN BY: IMC | CHECKED BY: LMC | DEPARTMENT: ENG

EXH-2

